


**1** First Floor Plan  
1600 Scale 1:50/100

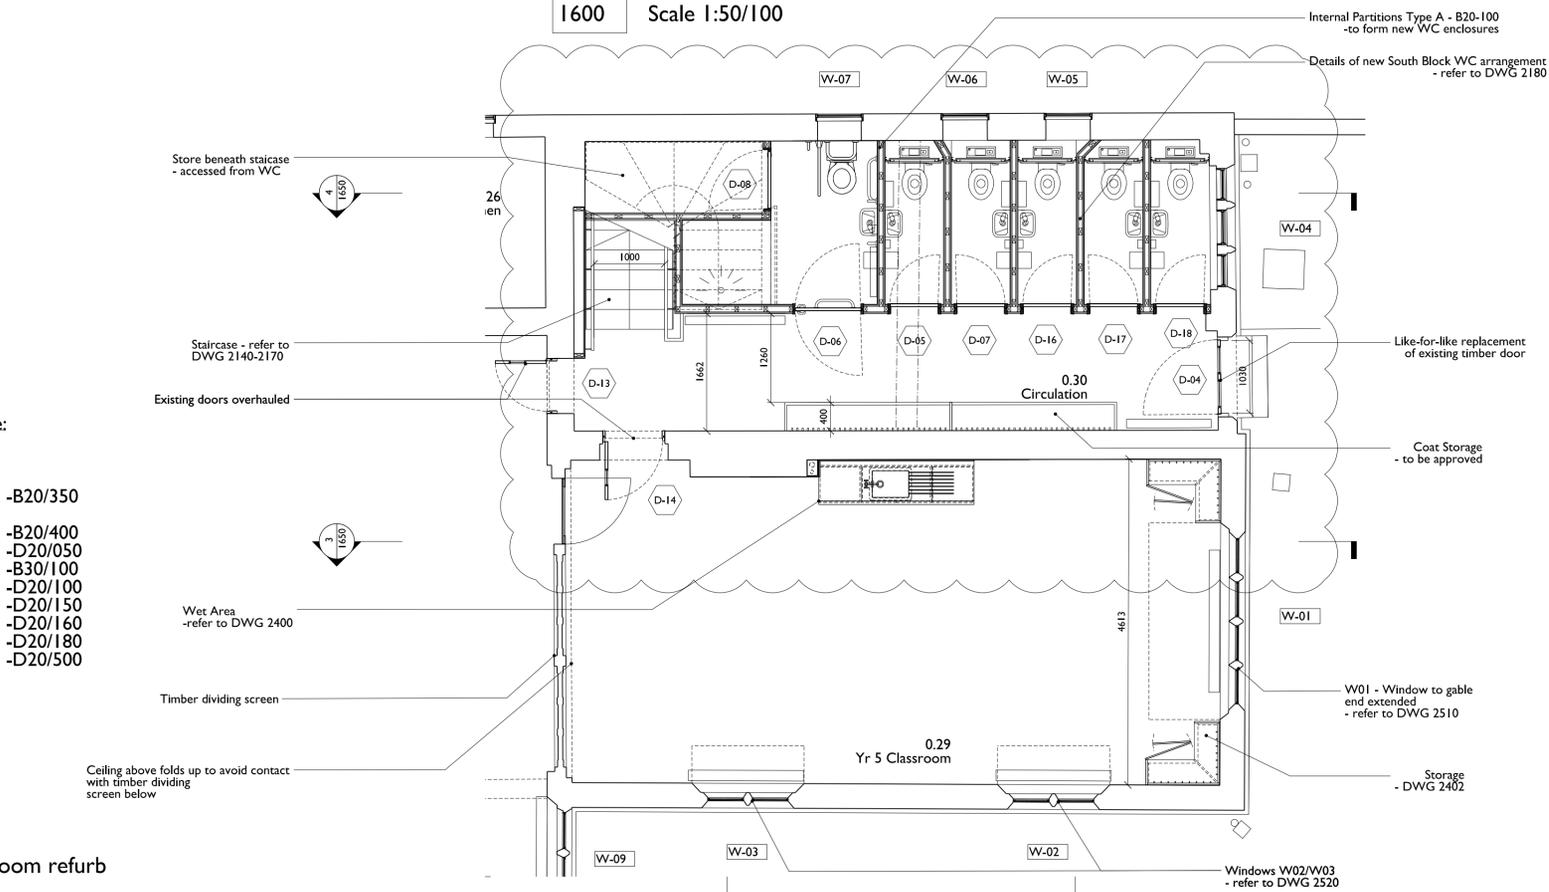

**2** Ground Floor Plan  
1600 Scale 1:50/100

Finishes: - for extent of new finishes refer to refurbishment and finishes schedule:

Floor Finishes: -refer to DWG 1250/1260

Wall/Ceiling finishes:-new plasterboard linings to existing and new internal walls -B20/350  
 -new plaster to existing exposed internal masonry walls (including areas of making good existing plaster) -B20/400  
 -skim coat to new plasterboard/plaster -D20/050  
 -new skirtings -B30/100  
 -paint finish to all plaster/plasterboard -D20/100  
 -paint finish to all existing masonry -D20/150  
 -paint finish to all internal woodwork -D20/160  
 -paint finish to all internal metalwork -D20/180  
 -tiled finish to WCs -D20/500

Note:

- for details of Demolition works refer to DWG 0500/0510
- refer to Refurbishment Schedule for details of scope of individual room refurb
- read in conjunction with Floor Finishes DWGs 1250/1260
- read in conjunction with M+E Info / SE Info
- read in conjunction with Door and Window Schedule
- specialist stone contractor to provide method statement for alterations to stone window surrounds w/ tender return

