
I	Central and North Block Plan - Proposed
1700	Scale 1: 50/100

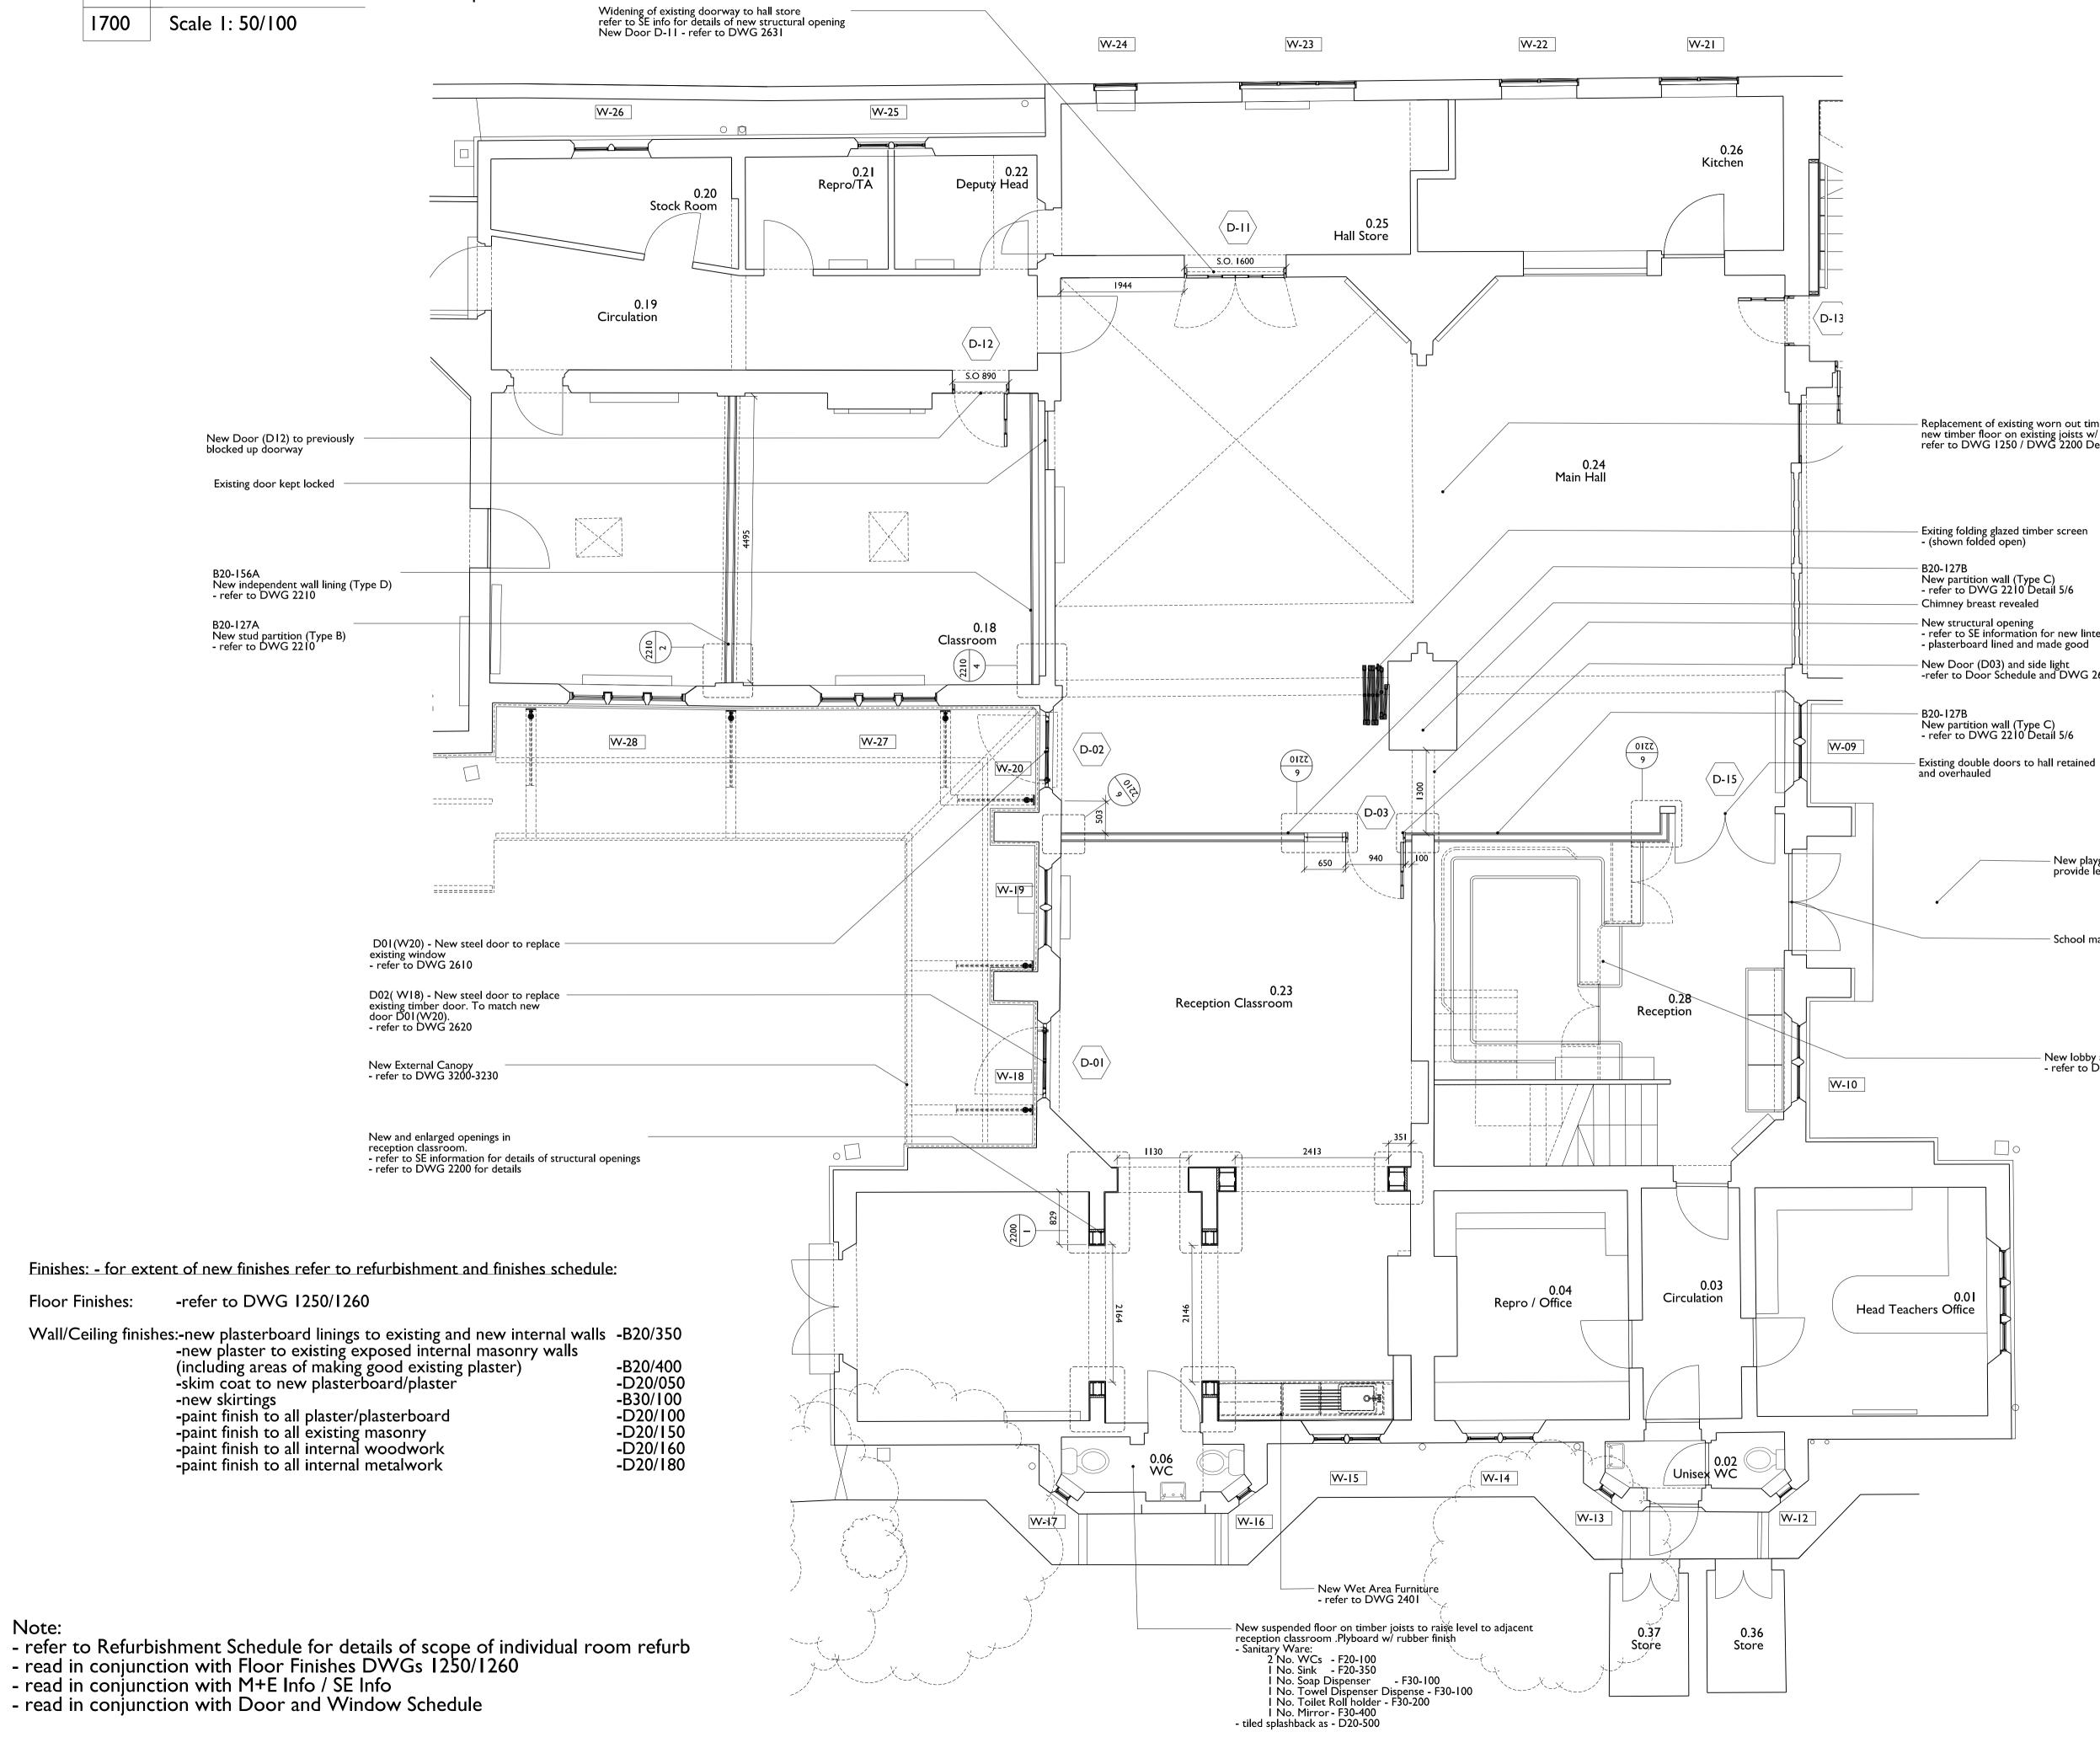

Note:

Floor Finishes:

Replacement of existing worn out timber floor with new timber floor on existing joists w/ insulation beneath. refer to DWG 1250 / DWG 2200 Detail 2 for construction

 New structural opening
refer to SE information for new lintel details
plasterboard lined and made good New Door (D03) and side light
-refer to Door Schedule and DWG 2630/2640

New playground surface graded to provide level access - refer to DWG 3500

- School main entrance

New lobby and reception desk
refer to DWG 2250

S Optio ed sodo.

25 Hatton Garden London EC1N 8BQ UK t: +44 (0) 20 7033 878 e team@scabal.net

 \odot

Ļ Ð Ú

work to CA of ed

is to A C

S -

03.

00

U

Δ

Pla

Block

th

0

Ζ

σ

Π

a

DER

Z Z

50 / 100 -- ----

537

Project CHRIST Christchurc

SCHOOL PRIMARY

CHURCH | ch Hill, Londor