


Lower Ground Floor

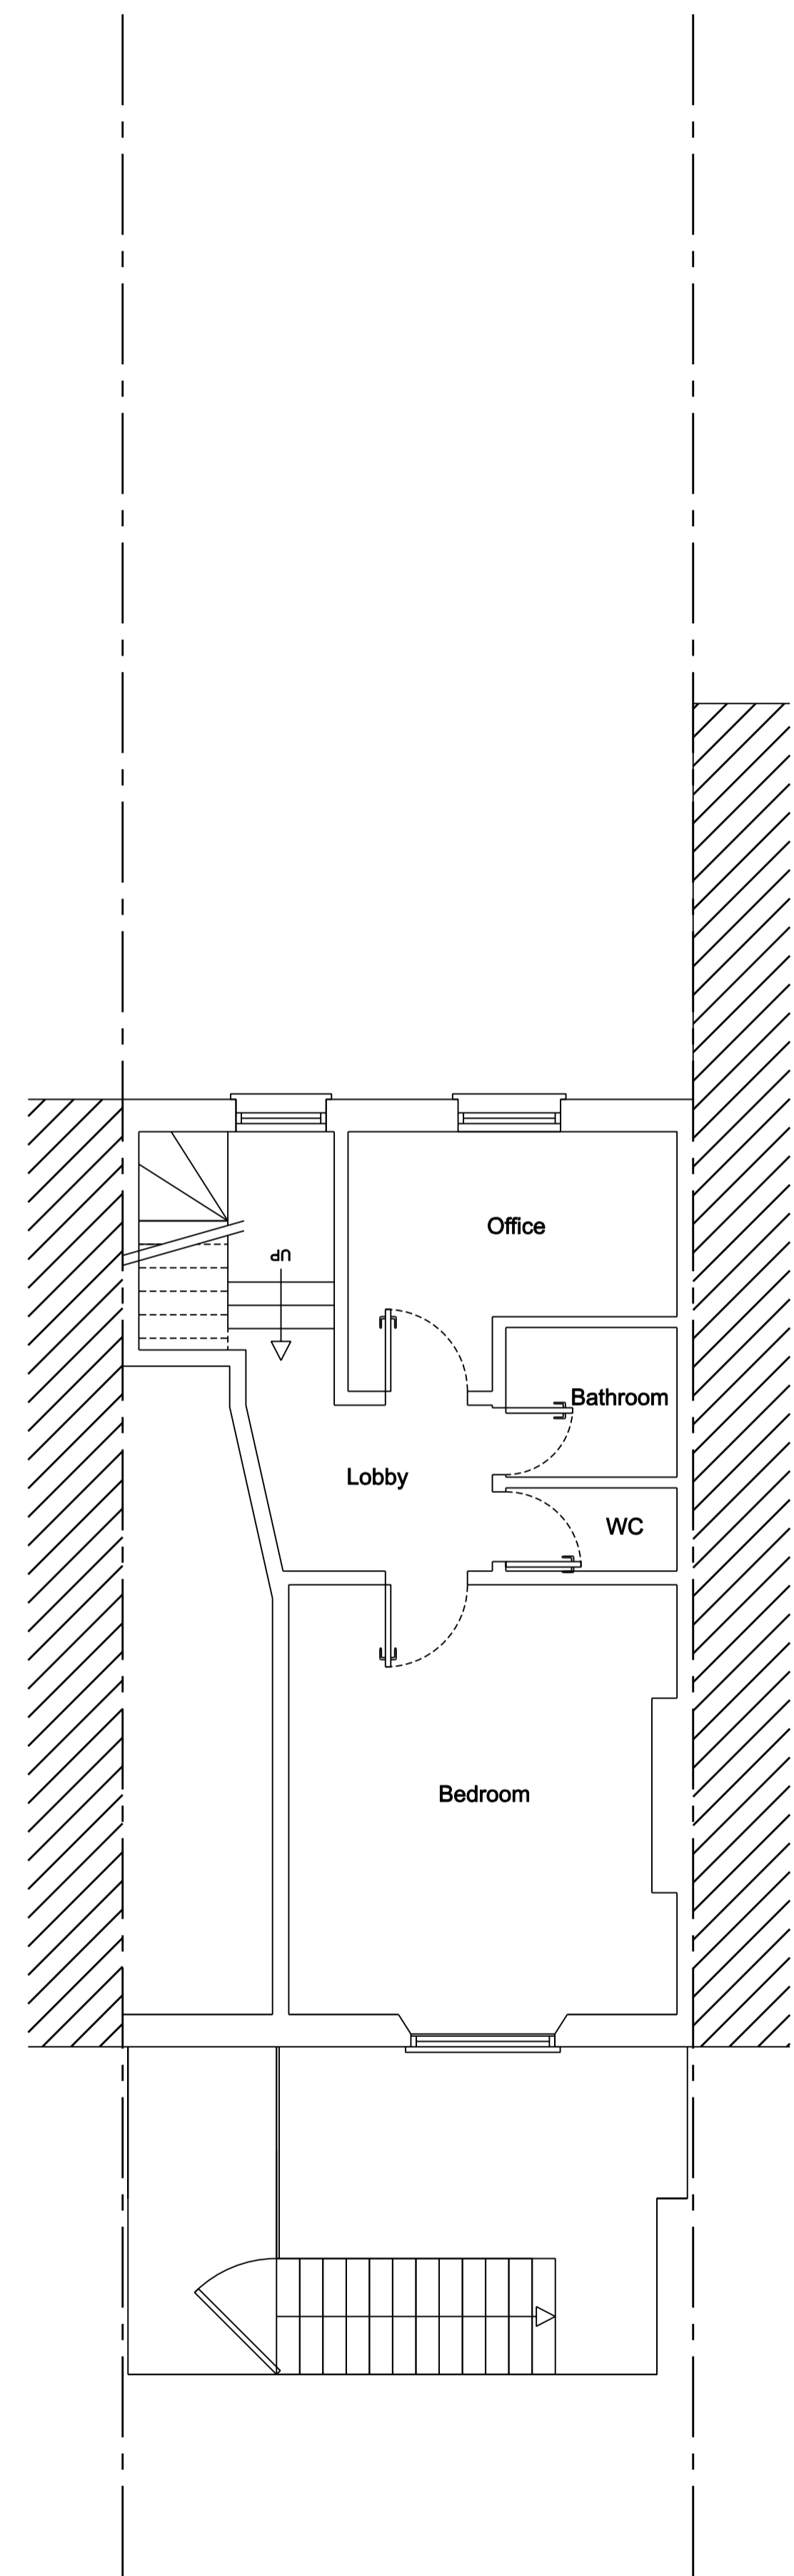

Upper Ground Floor




Written dimensions to be taken in preference to scaled dimensions. The Contractor is responsible for checking all dimensions before work starts.

All work is to be carried out to the requirements, and to the satisfaction of the Local Authority. These drawings are for planning purposes only.

Any discrepancies to be brought to the attention of 4D Planning Consultants immediately.

Location

Rev	Date	Description	by	chk


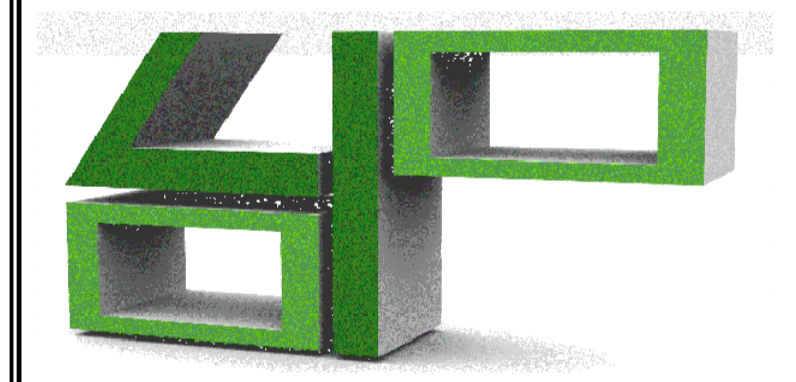


Client
Raana Walker


Project
**120A Camden Street,
NW1 0HY**

Title
Existing Floor Plans


Date: July 2015	A
Scale: 1:50 @ A1, 1:100 @ A3	
Drawing No. 04	Rev

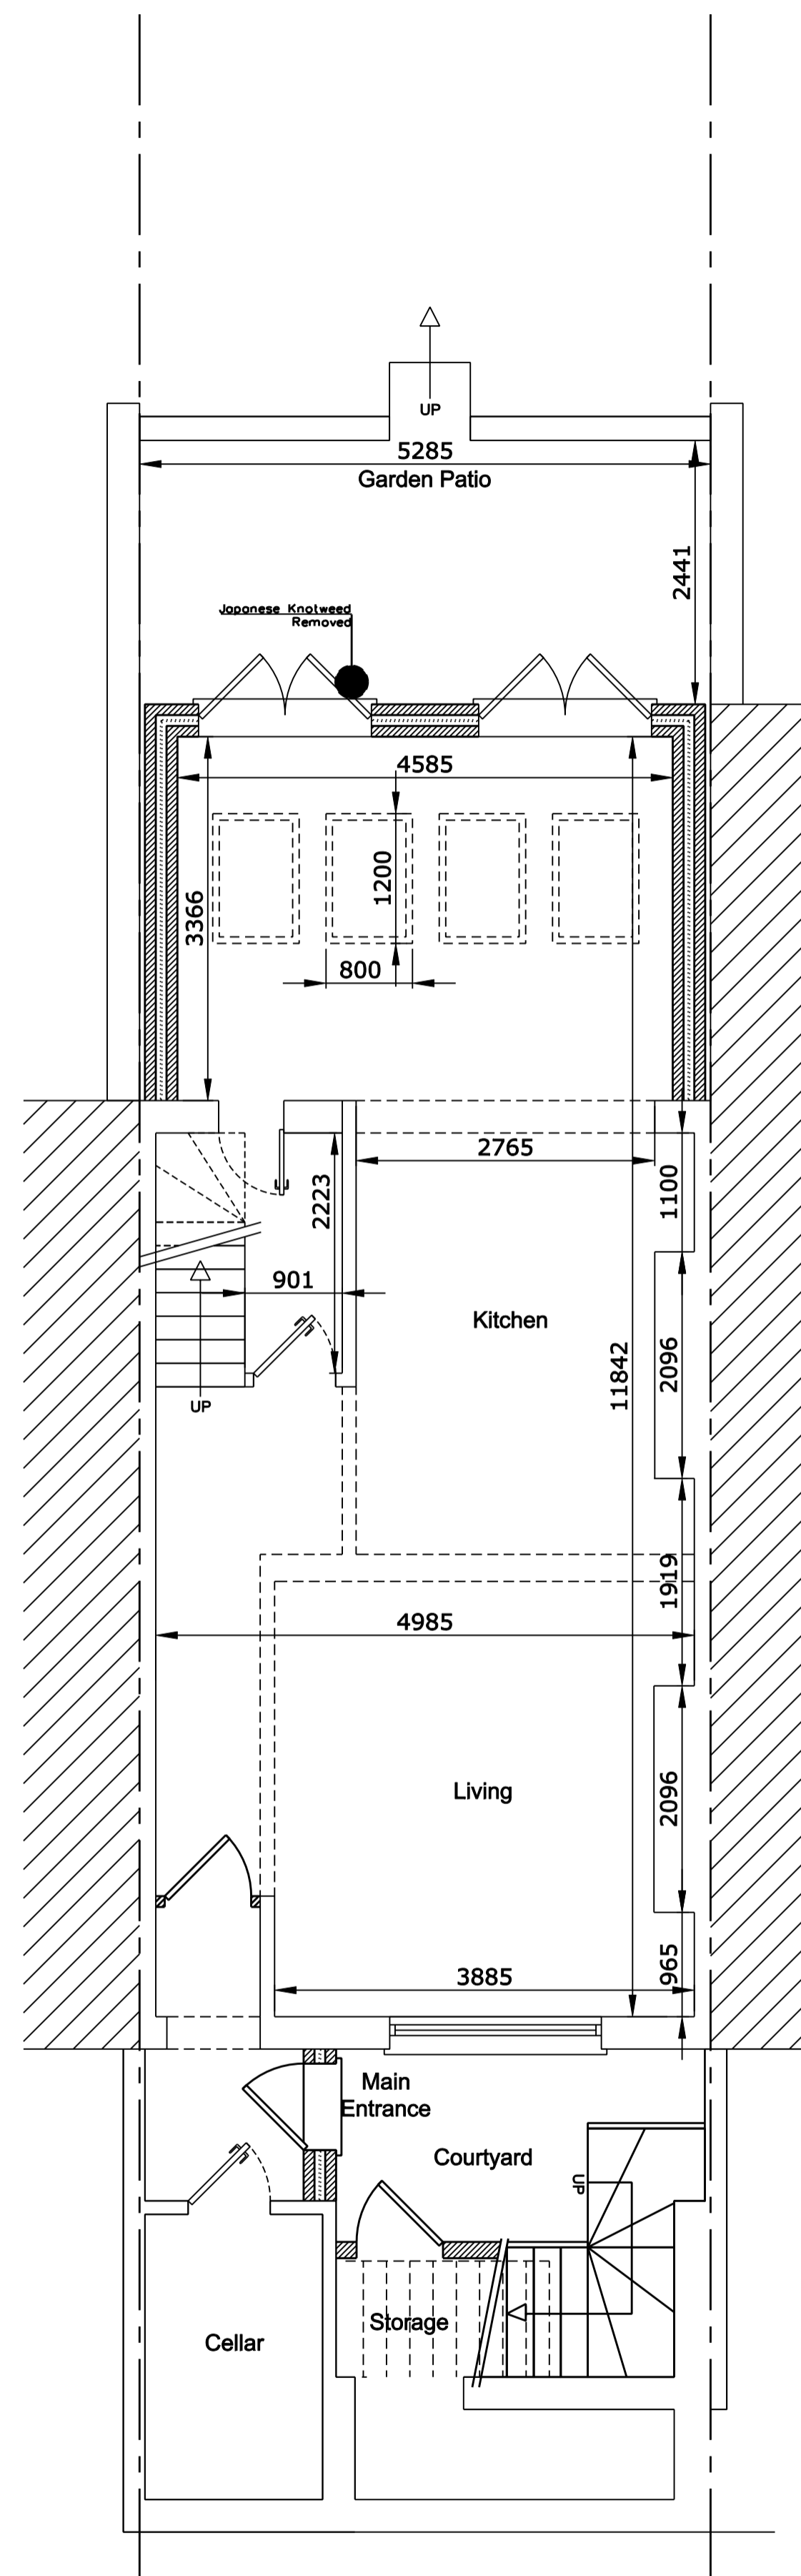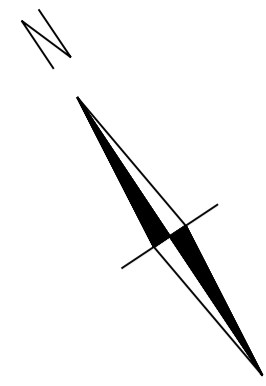

Lower Ground Floor

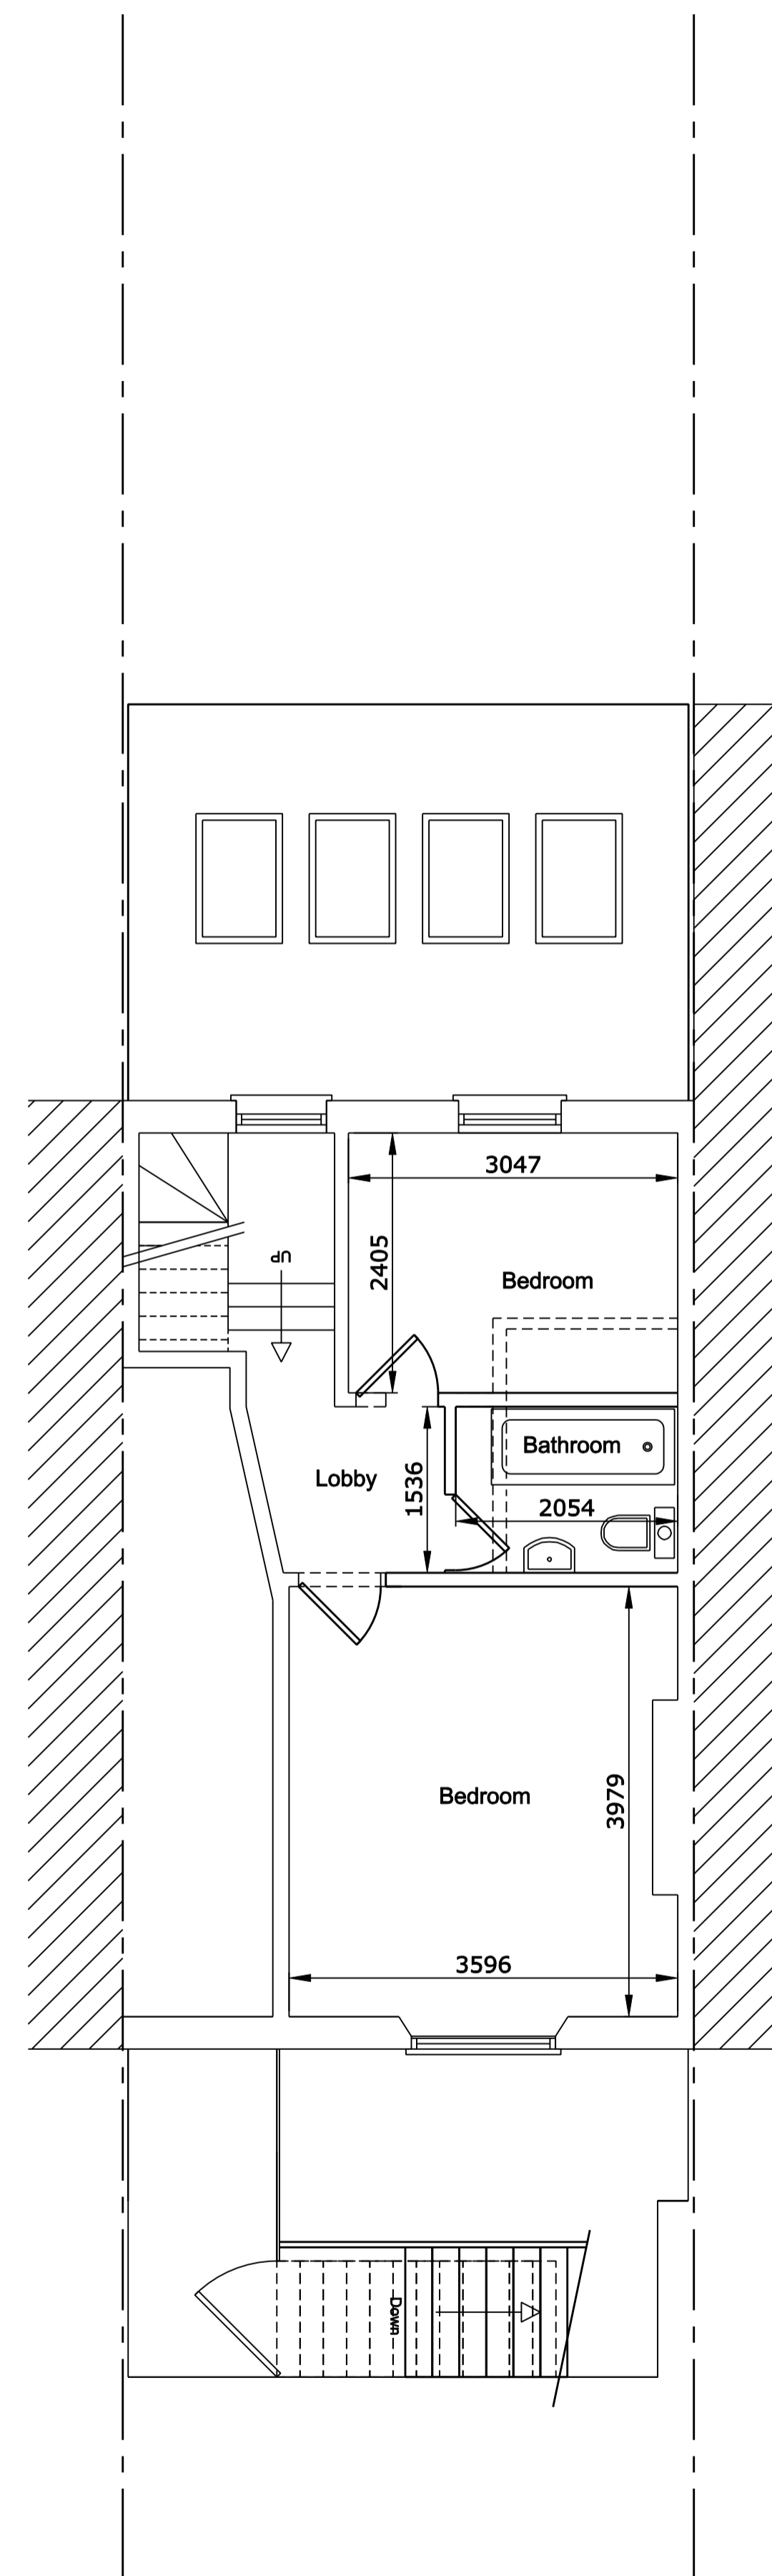

Upper Ground Floor

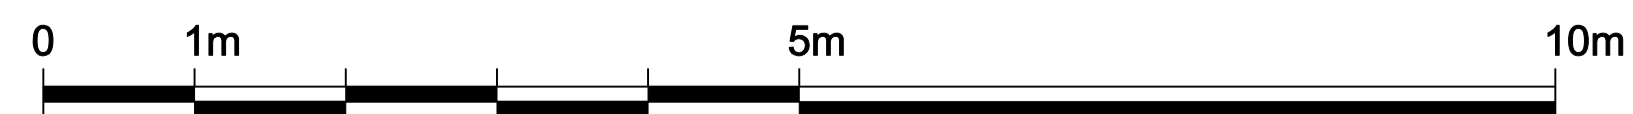


Written dimensions to be taken in preference to scaled dimensions. The Contractor is responsible for checking all dimensions before work starts.

All work is to be carried out to the requirements, and to the satisfaction of the Local Authority. These drawings are for planning purposes only.

Any discrepancies to be brought to the attention of 4D Planning Consultants immediately.

Location

Rev	Date	Description	by	chk

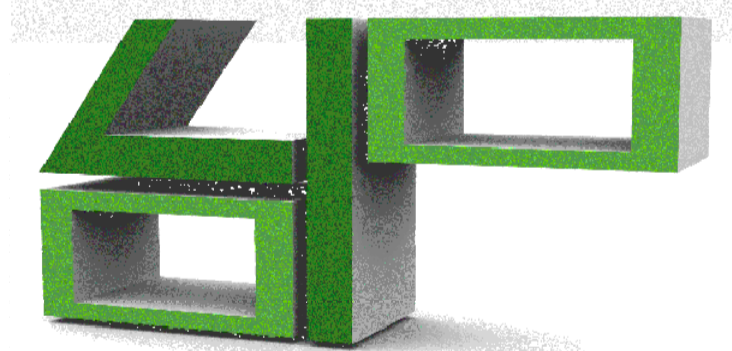

www.GetMePlanning.com

Client
Raana Walker

Project
**120A Camden Street,
NW1 0HY**

Title
Proposed Floor Plans

Date: July 2015
Scale: 1:50 @ A1, 1:100 @ A3
Drawing No. 01

C

Rev


Written dimensions to be taken in preference to scaled dimensions. The Contractor is responsible for checking all dimensions before work starts.

All work is to be carried out to the requirements, and to the satisfaction of the Local Authority. These drawings are for planning purposes only

Any discrepancies to be brought to the attention of 4D Planning Consultants immediately.

Location

Rev	Date	Description	by	chk

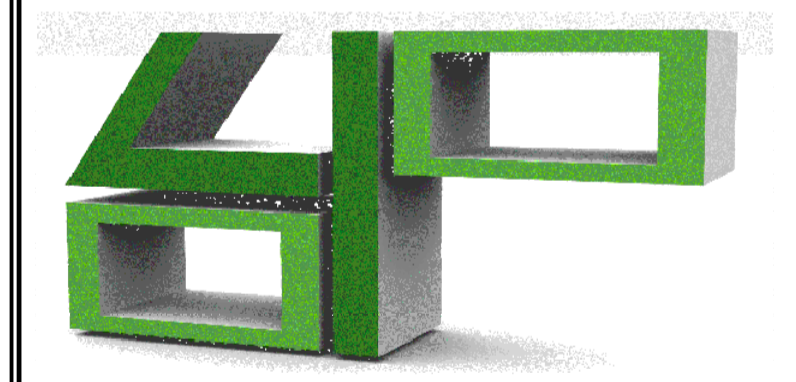

www.GetMePlanning.com

Client
Raana Walker


Project
**120A Camden Street,
NW1 0HY**

Title
Existing Elevations


Date: July 2015
Scale: 1:50 @ A1, 1:100 @ A3
Drawing No. 05

A


Rev

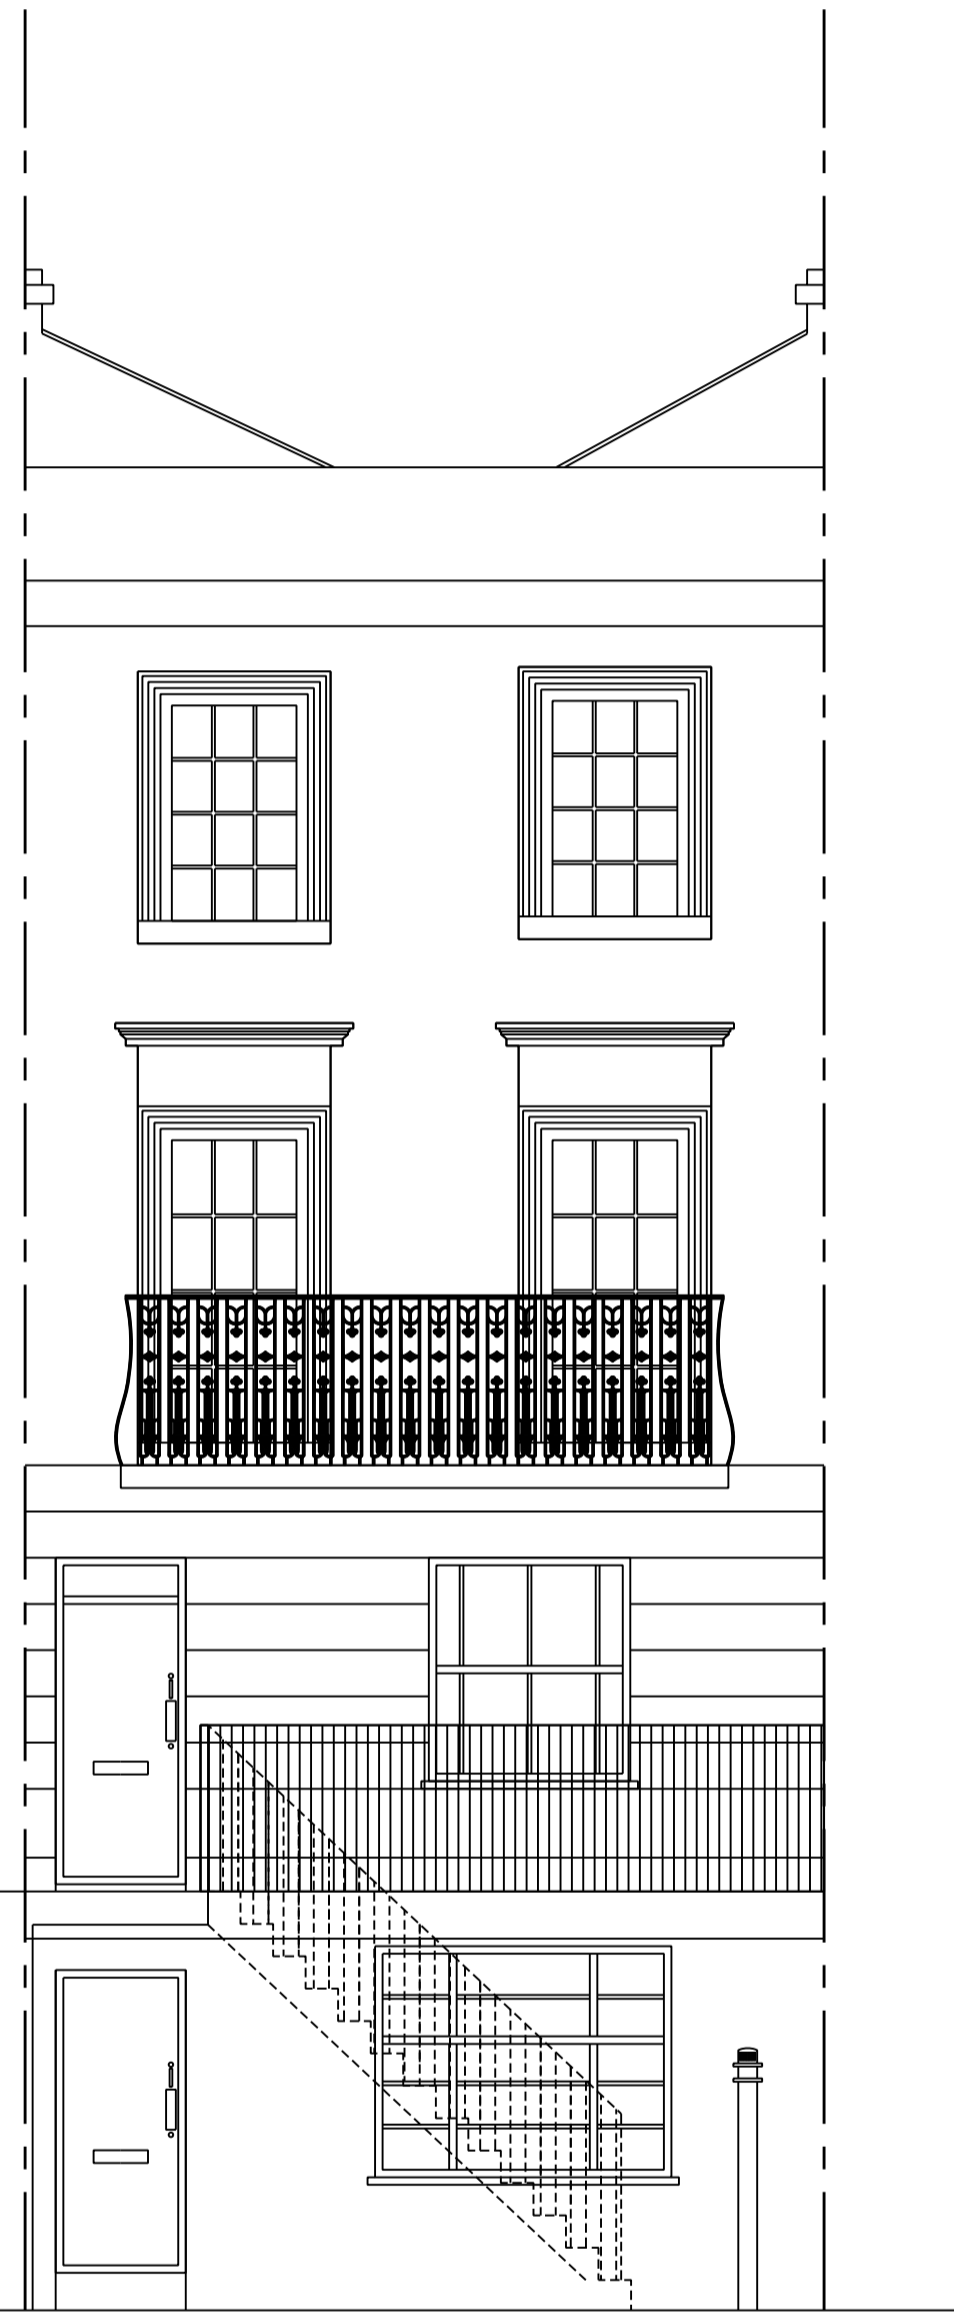

Existing Front Elevation

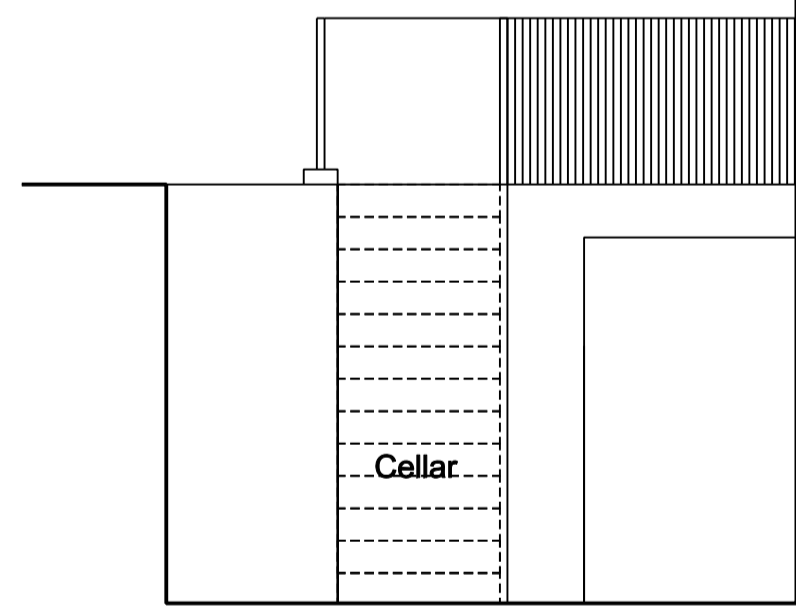


Cellar

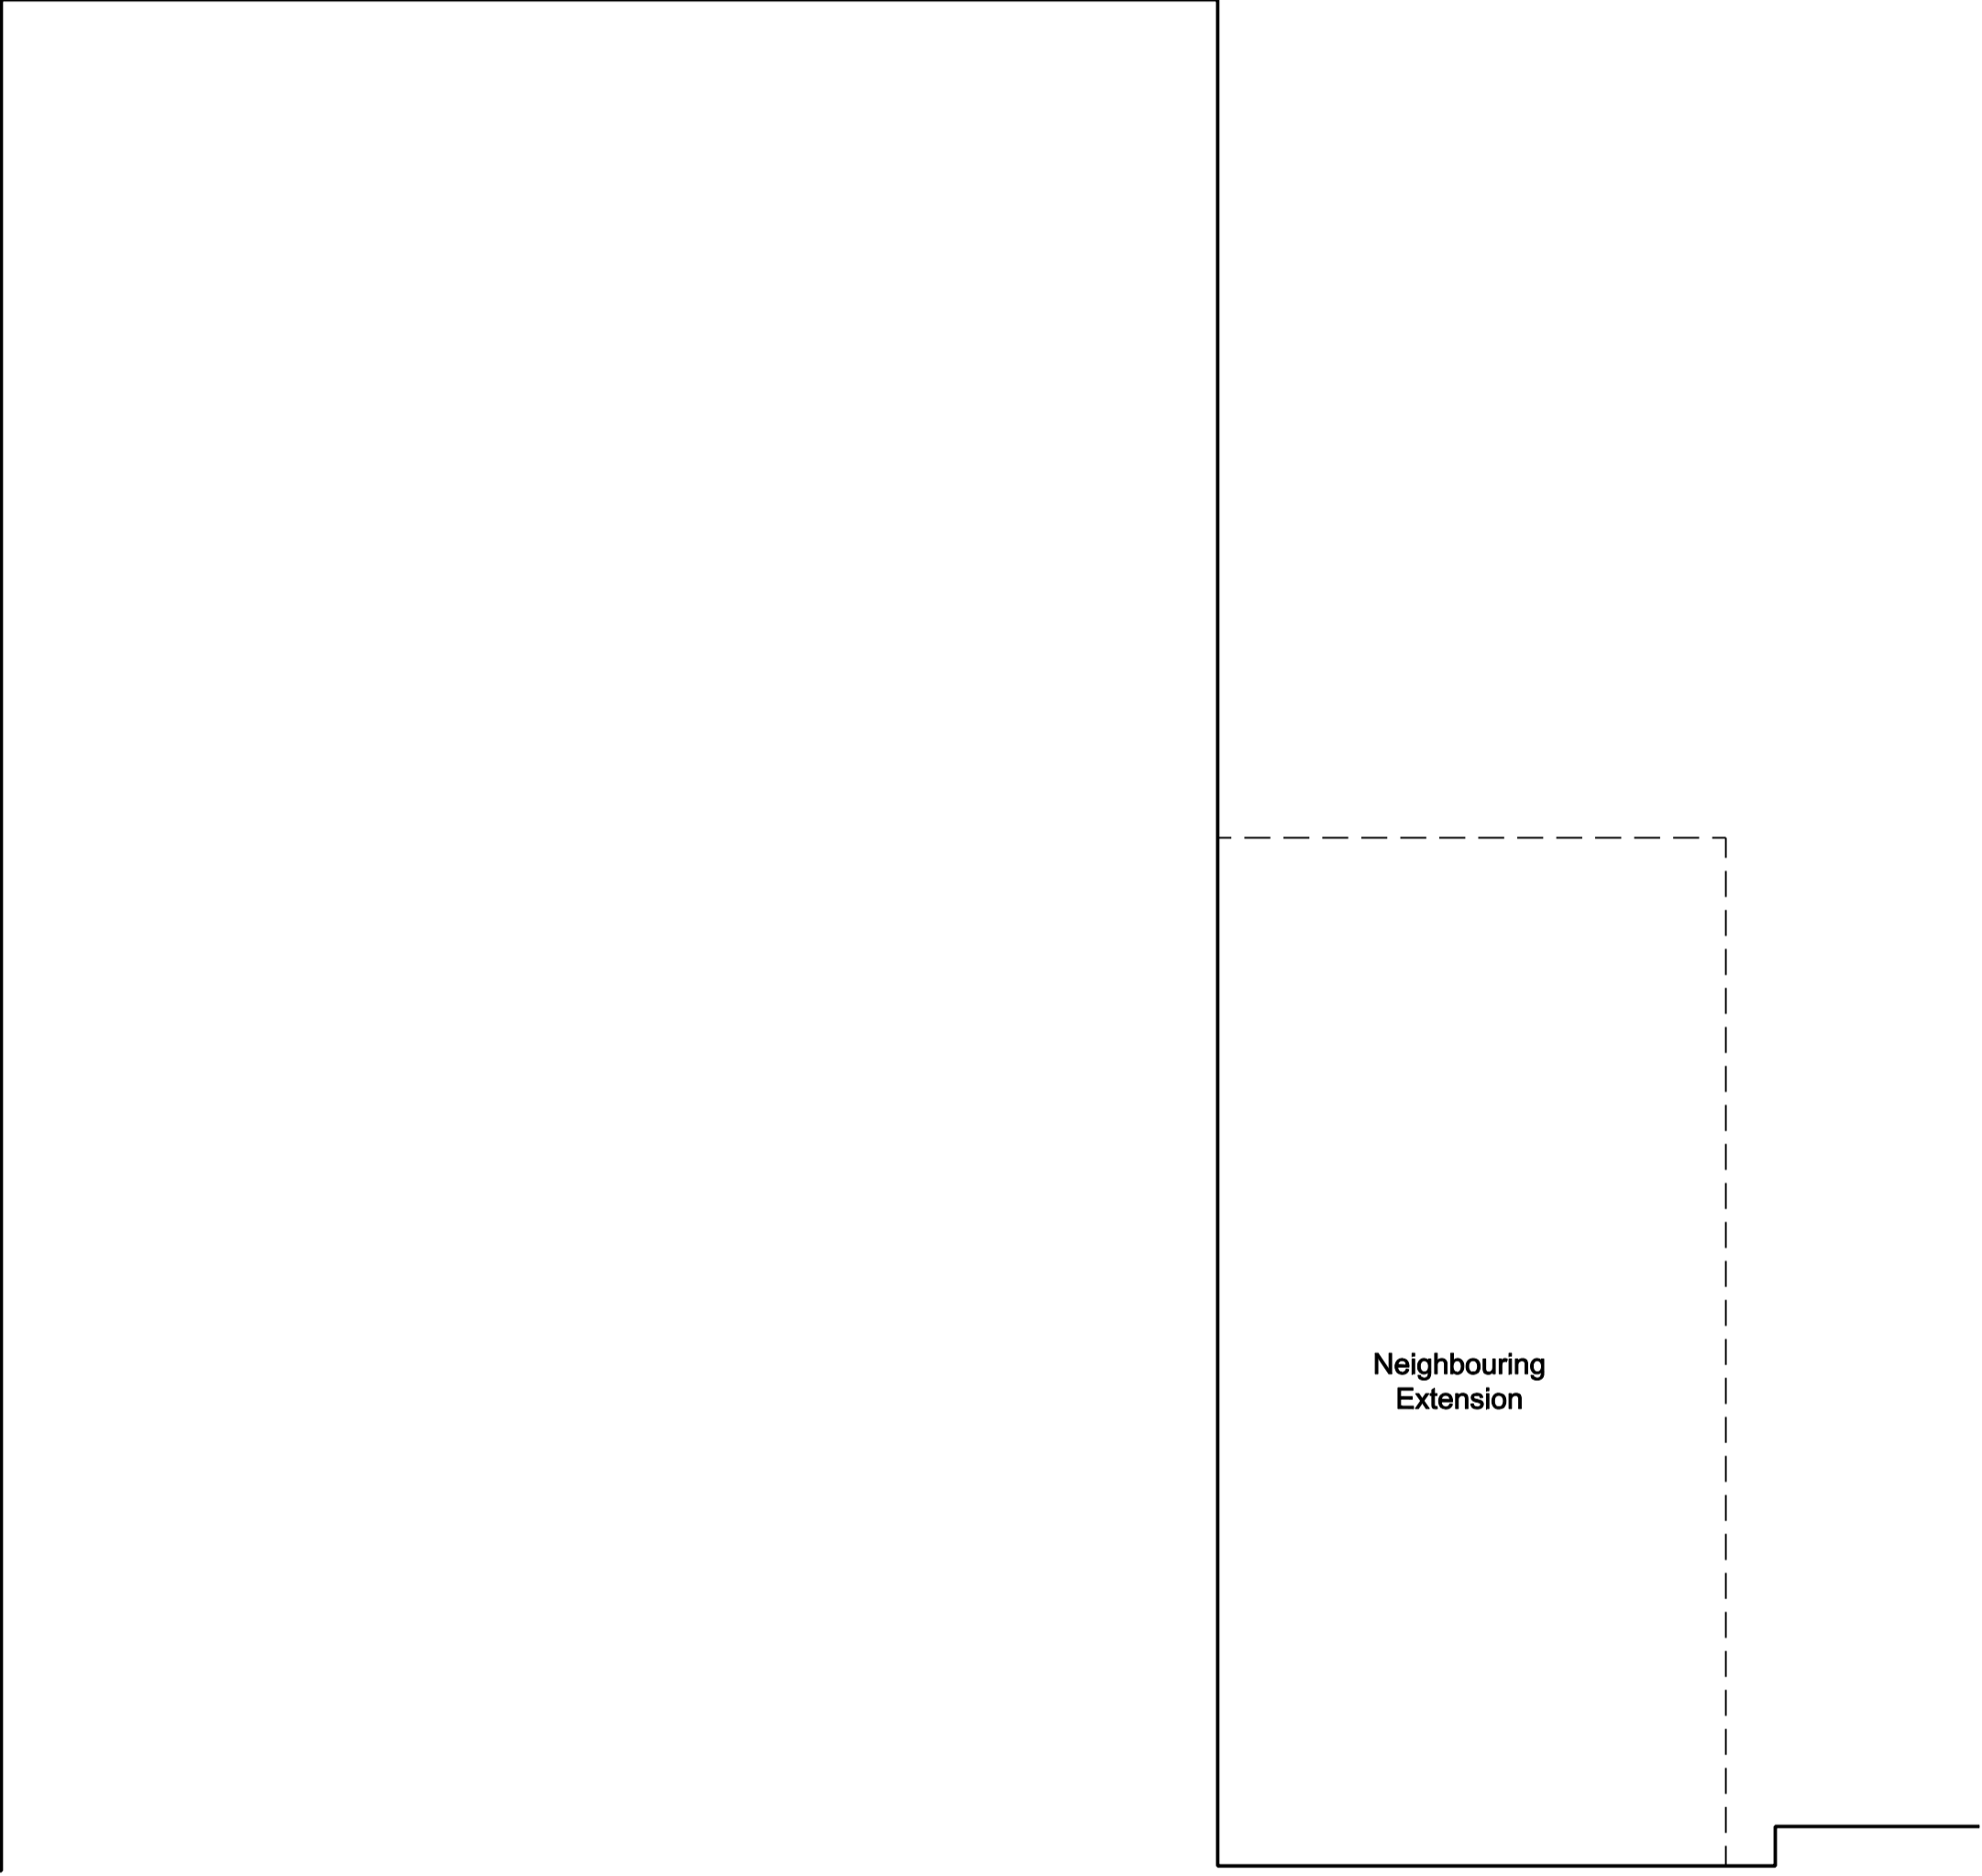


Neighbouring
Extension


Existing Side Elevation

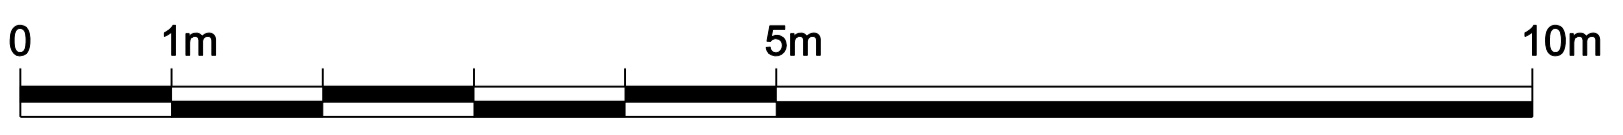


superseded 8.9.15

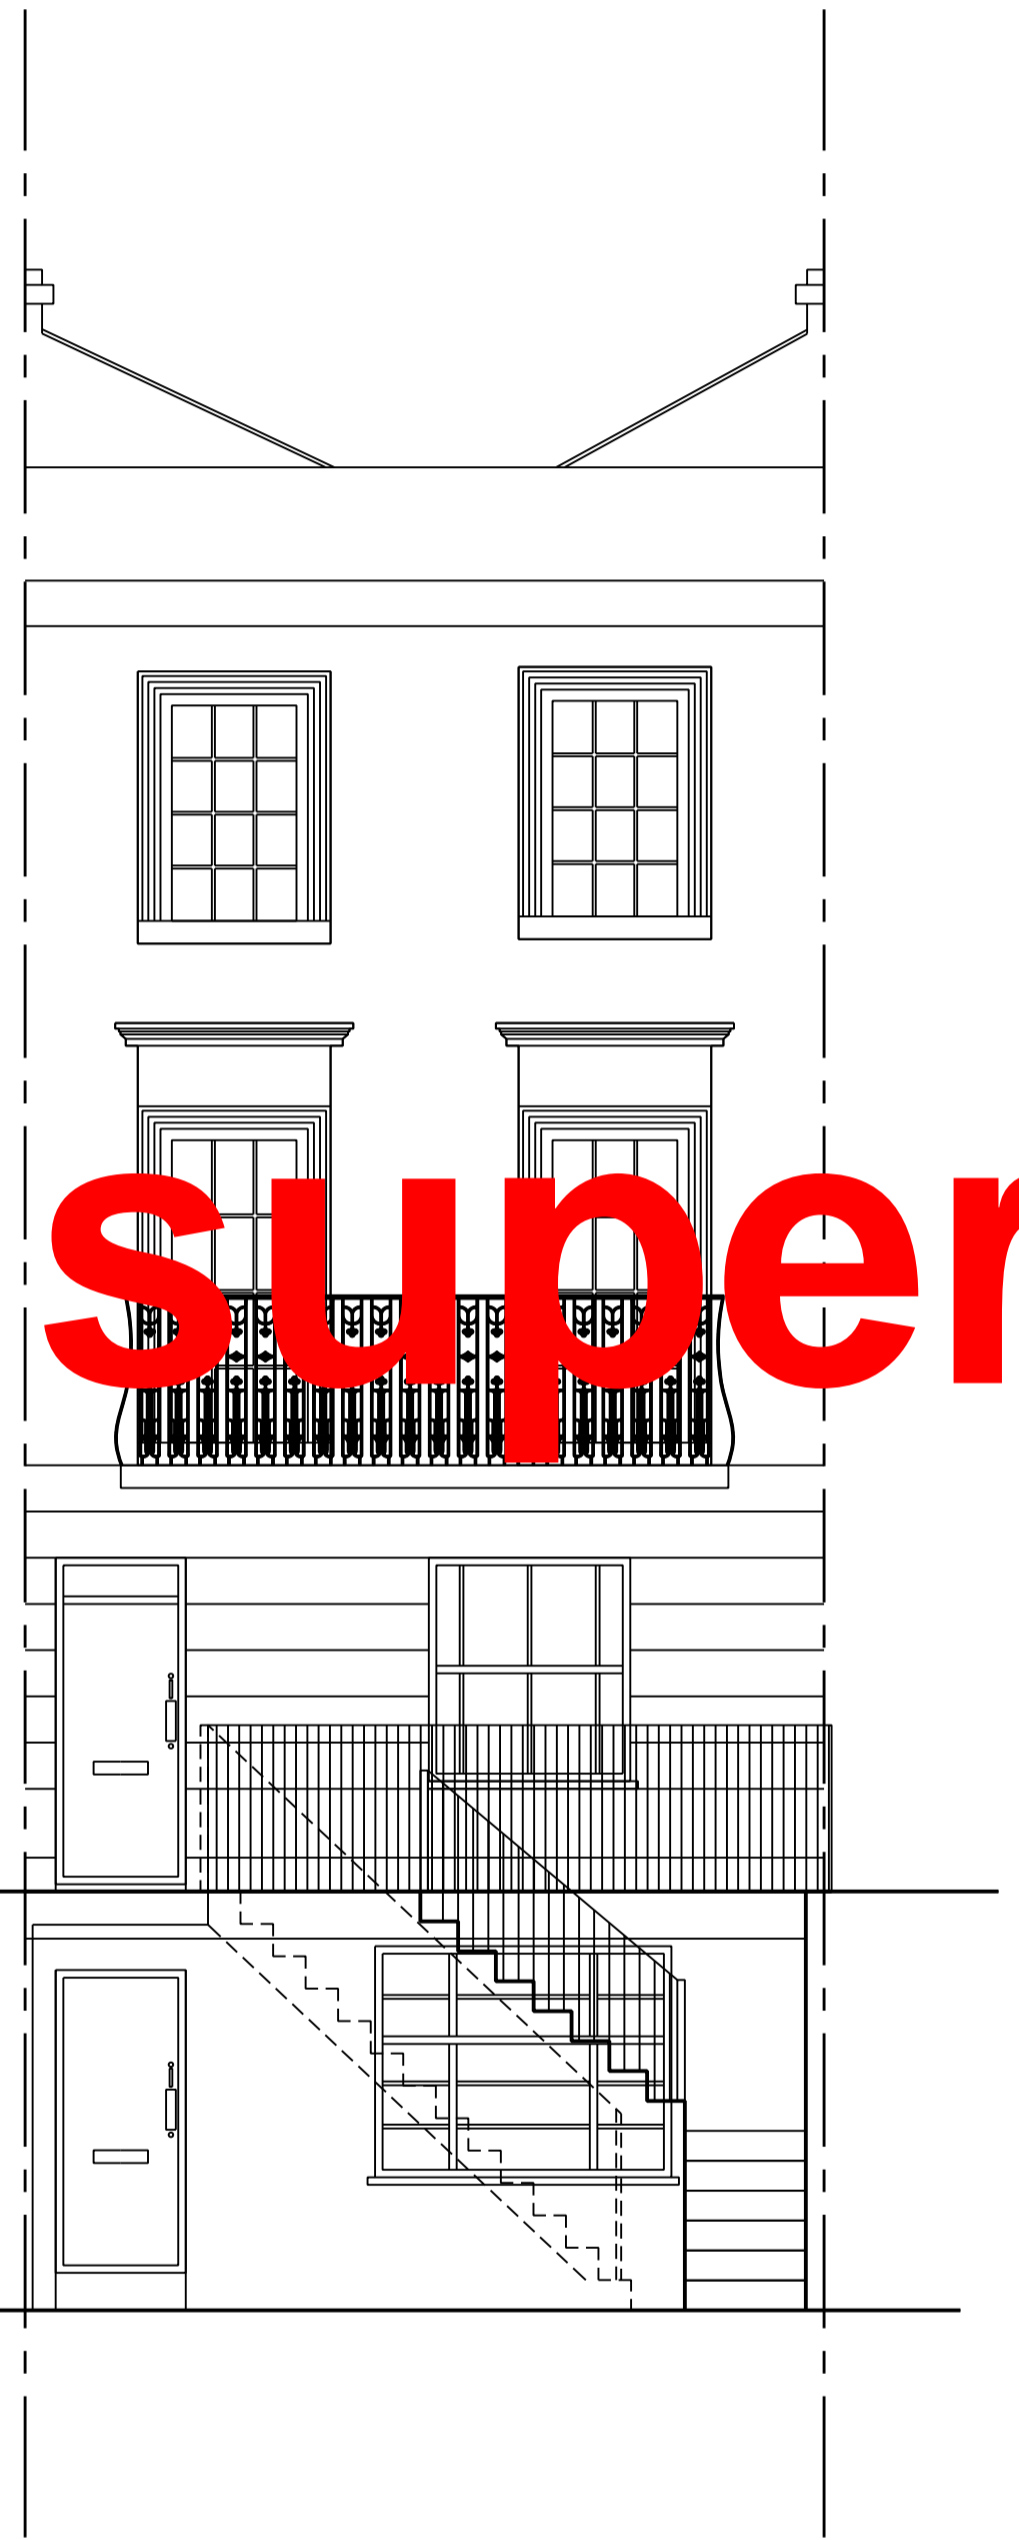


Proposed Front Elevation

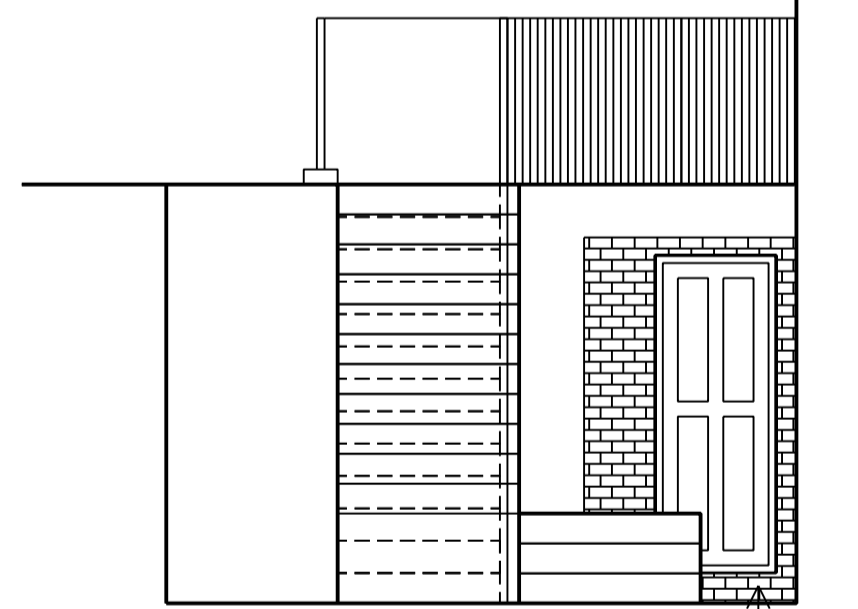

Brick to Match Existing

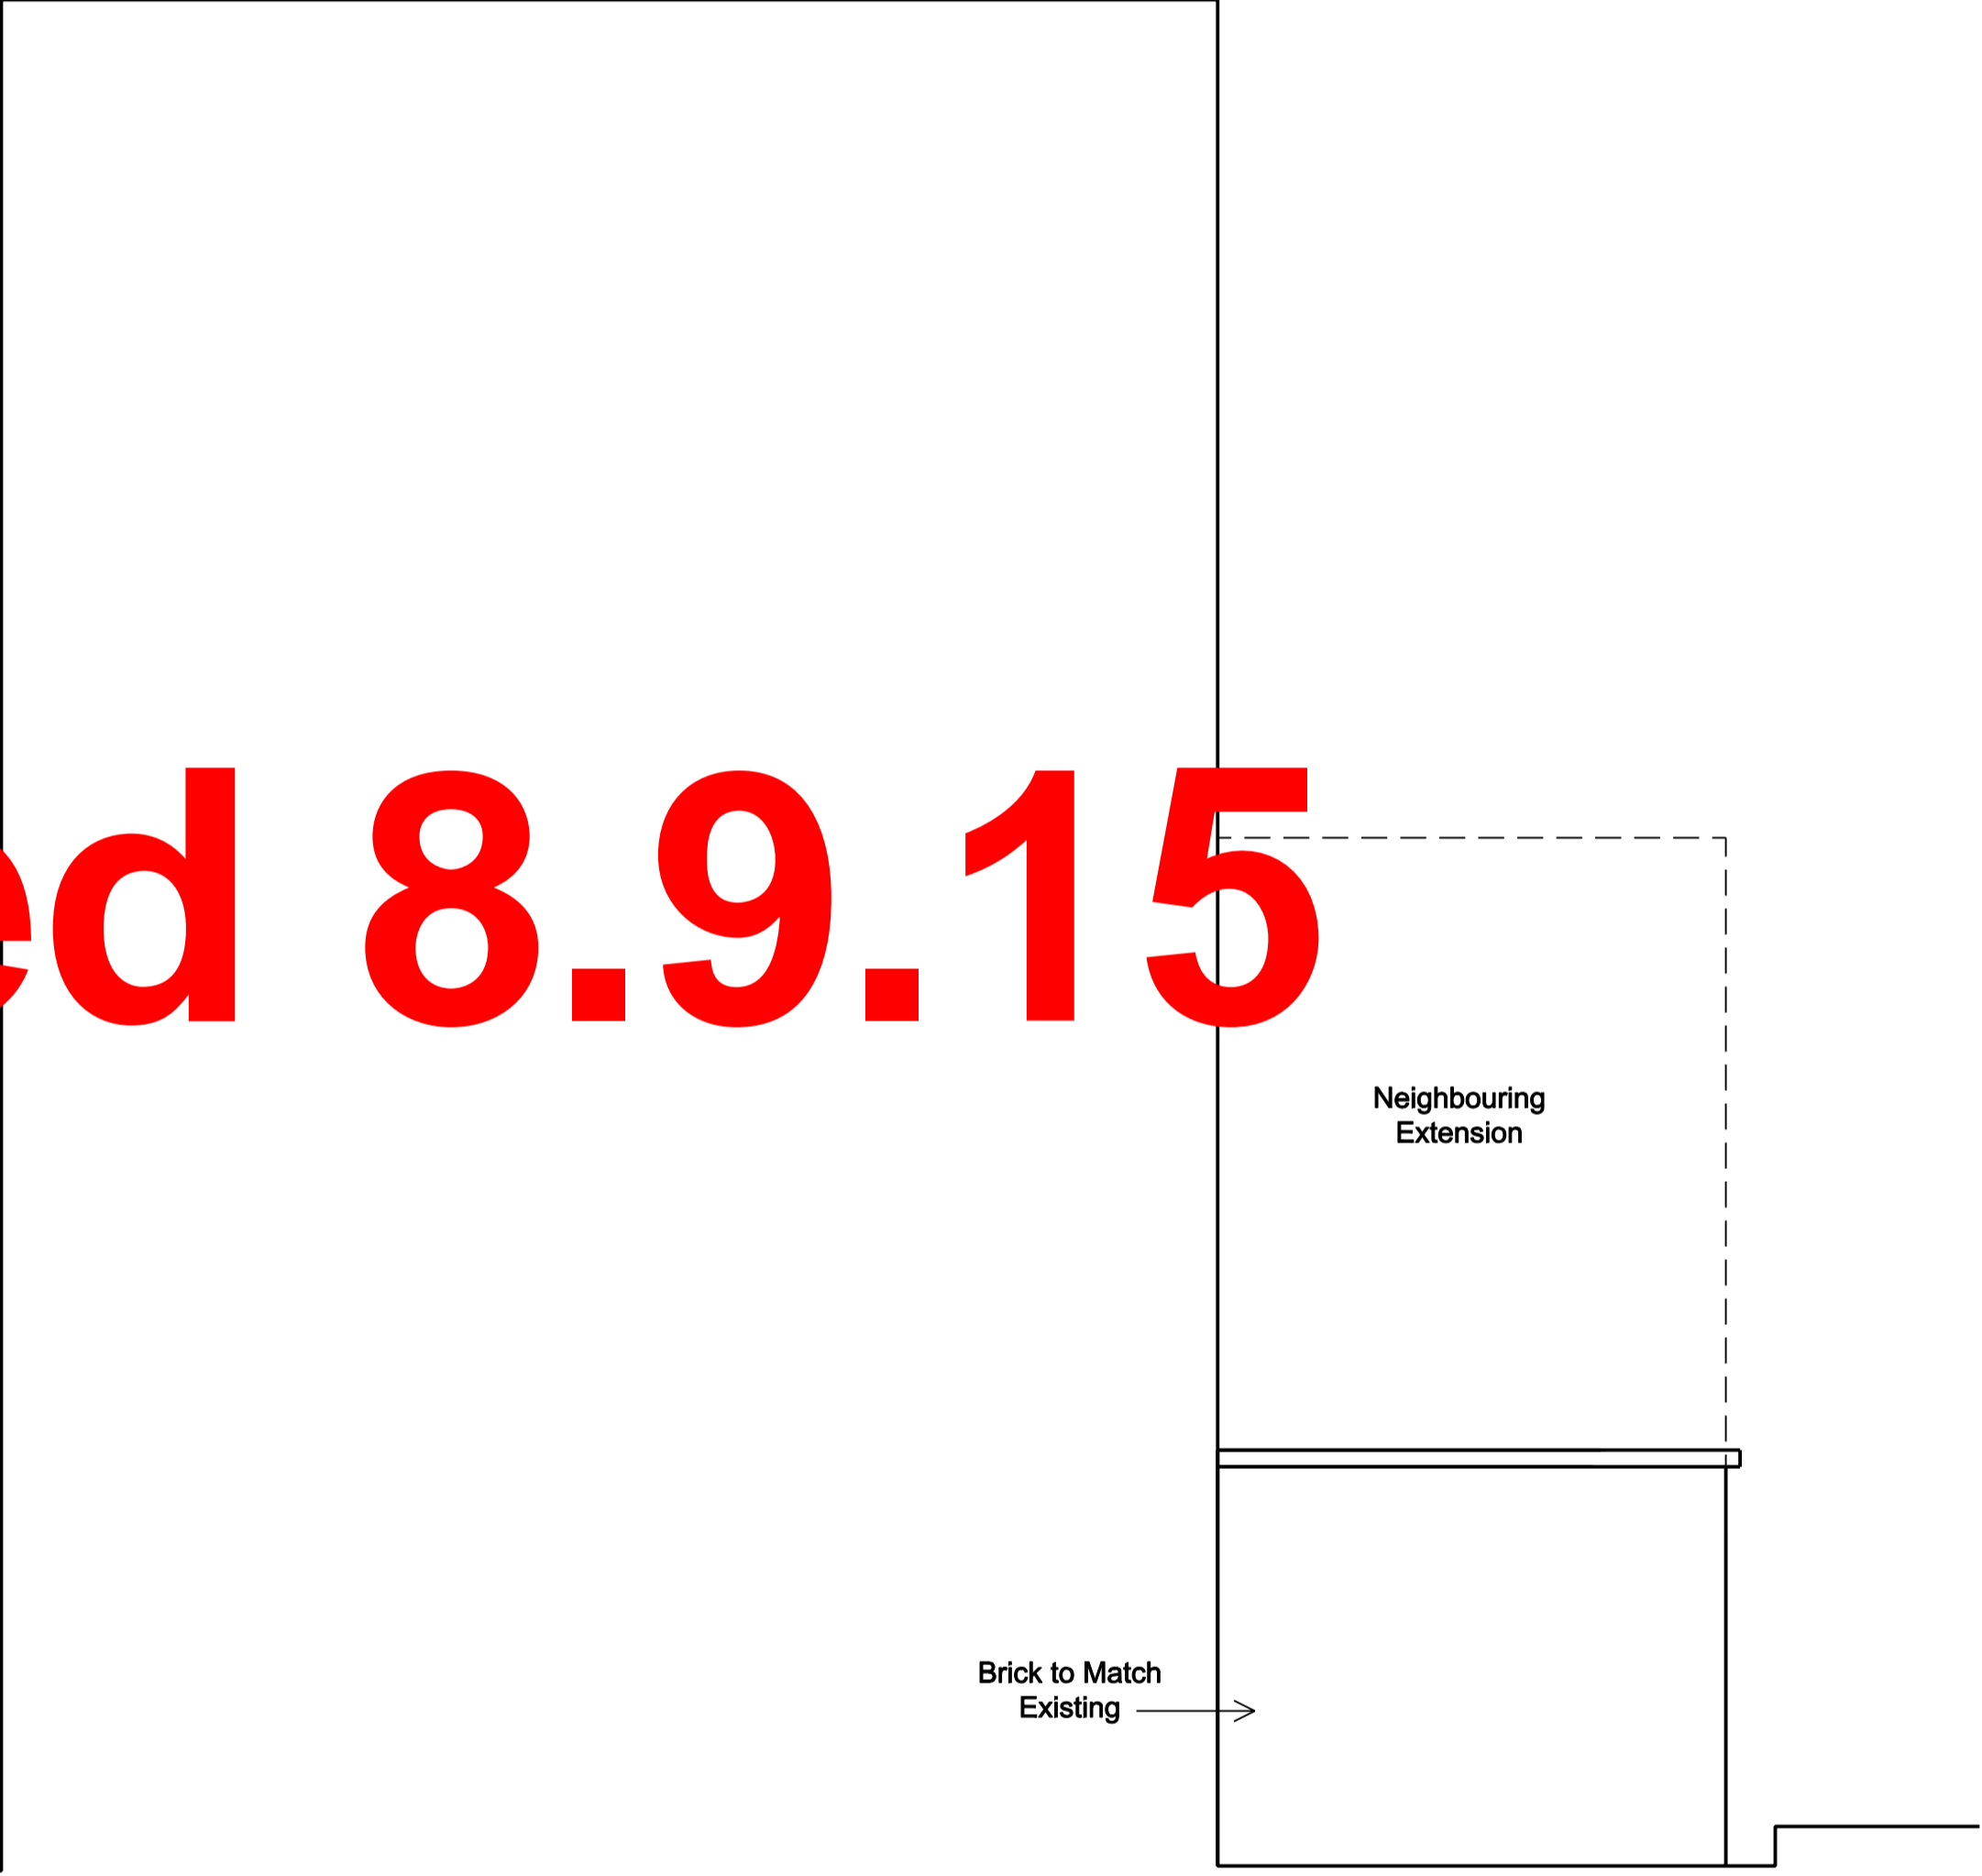

Proposed Side Elevation

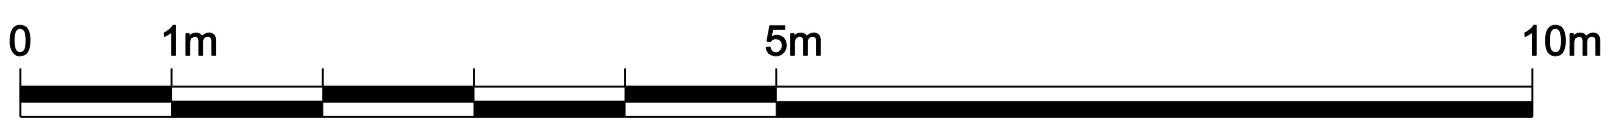


Written dimensions to be taken in preference to scaled dimensions. The Contractor is responsible for checking all dimensions before work starts.

All work is to be carried out to the requirements, and to the satisfaction of the Local Authority. These drawings are for planning purposes only.

Any discrepancies to be brought to the attention of 4D Planning Consultants immediately.

Location

Rev	Date	Description	by	chk

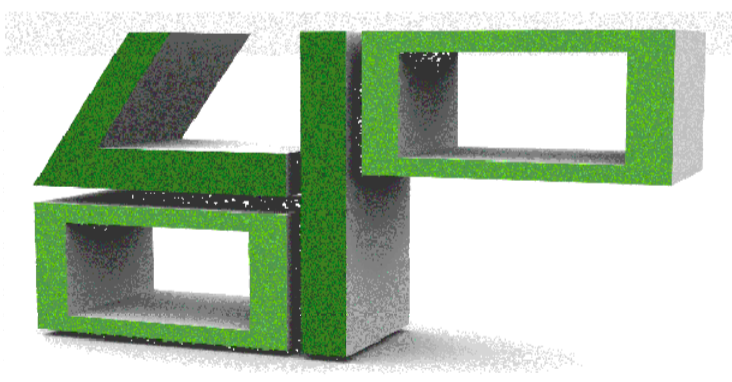

www.GetMePlanning.com

Client
Raana Walker

Project
**120A Camden Street,
NW1 0HY**

Title
Proposed Elevations

Date: July 2015	B
Scale: 1:50 @ A1, 1:100 @ A3	
Drawing No. 02	Rev


Written dimensions to be taken in preference to scaled dimensions. The Contractor is responsible for checking all dimensions before work starts.

All work is to be carried out to the requirements, and to the satisfaction of the Local Authority. These drawings are for planning purposes only

Any discrepancies to be brought to the attention of 4D Planning Consultants immediately.

Location

Rev	Date	Description	by	chk

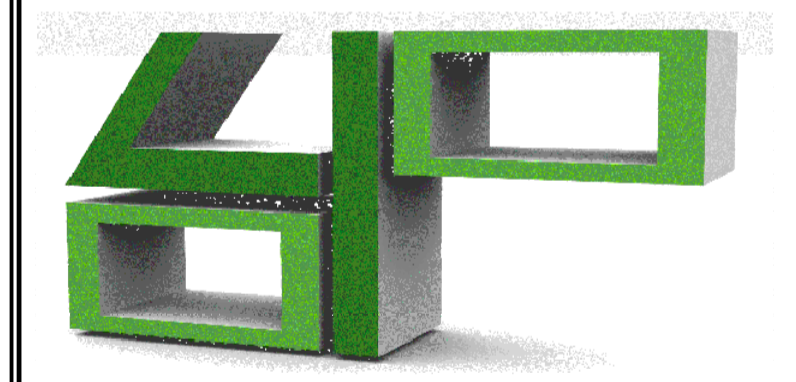

www.GetMePlanning.com

Client
Raana Walker


Project
**120A Camden Street,
NW1 0HY**

Title
Existing Elevations


Date: July 2015
Scale: 1:50 @ A1, 1:100 @ A3
Drawing No. 06

A


Rev

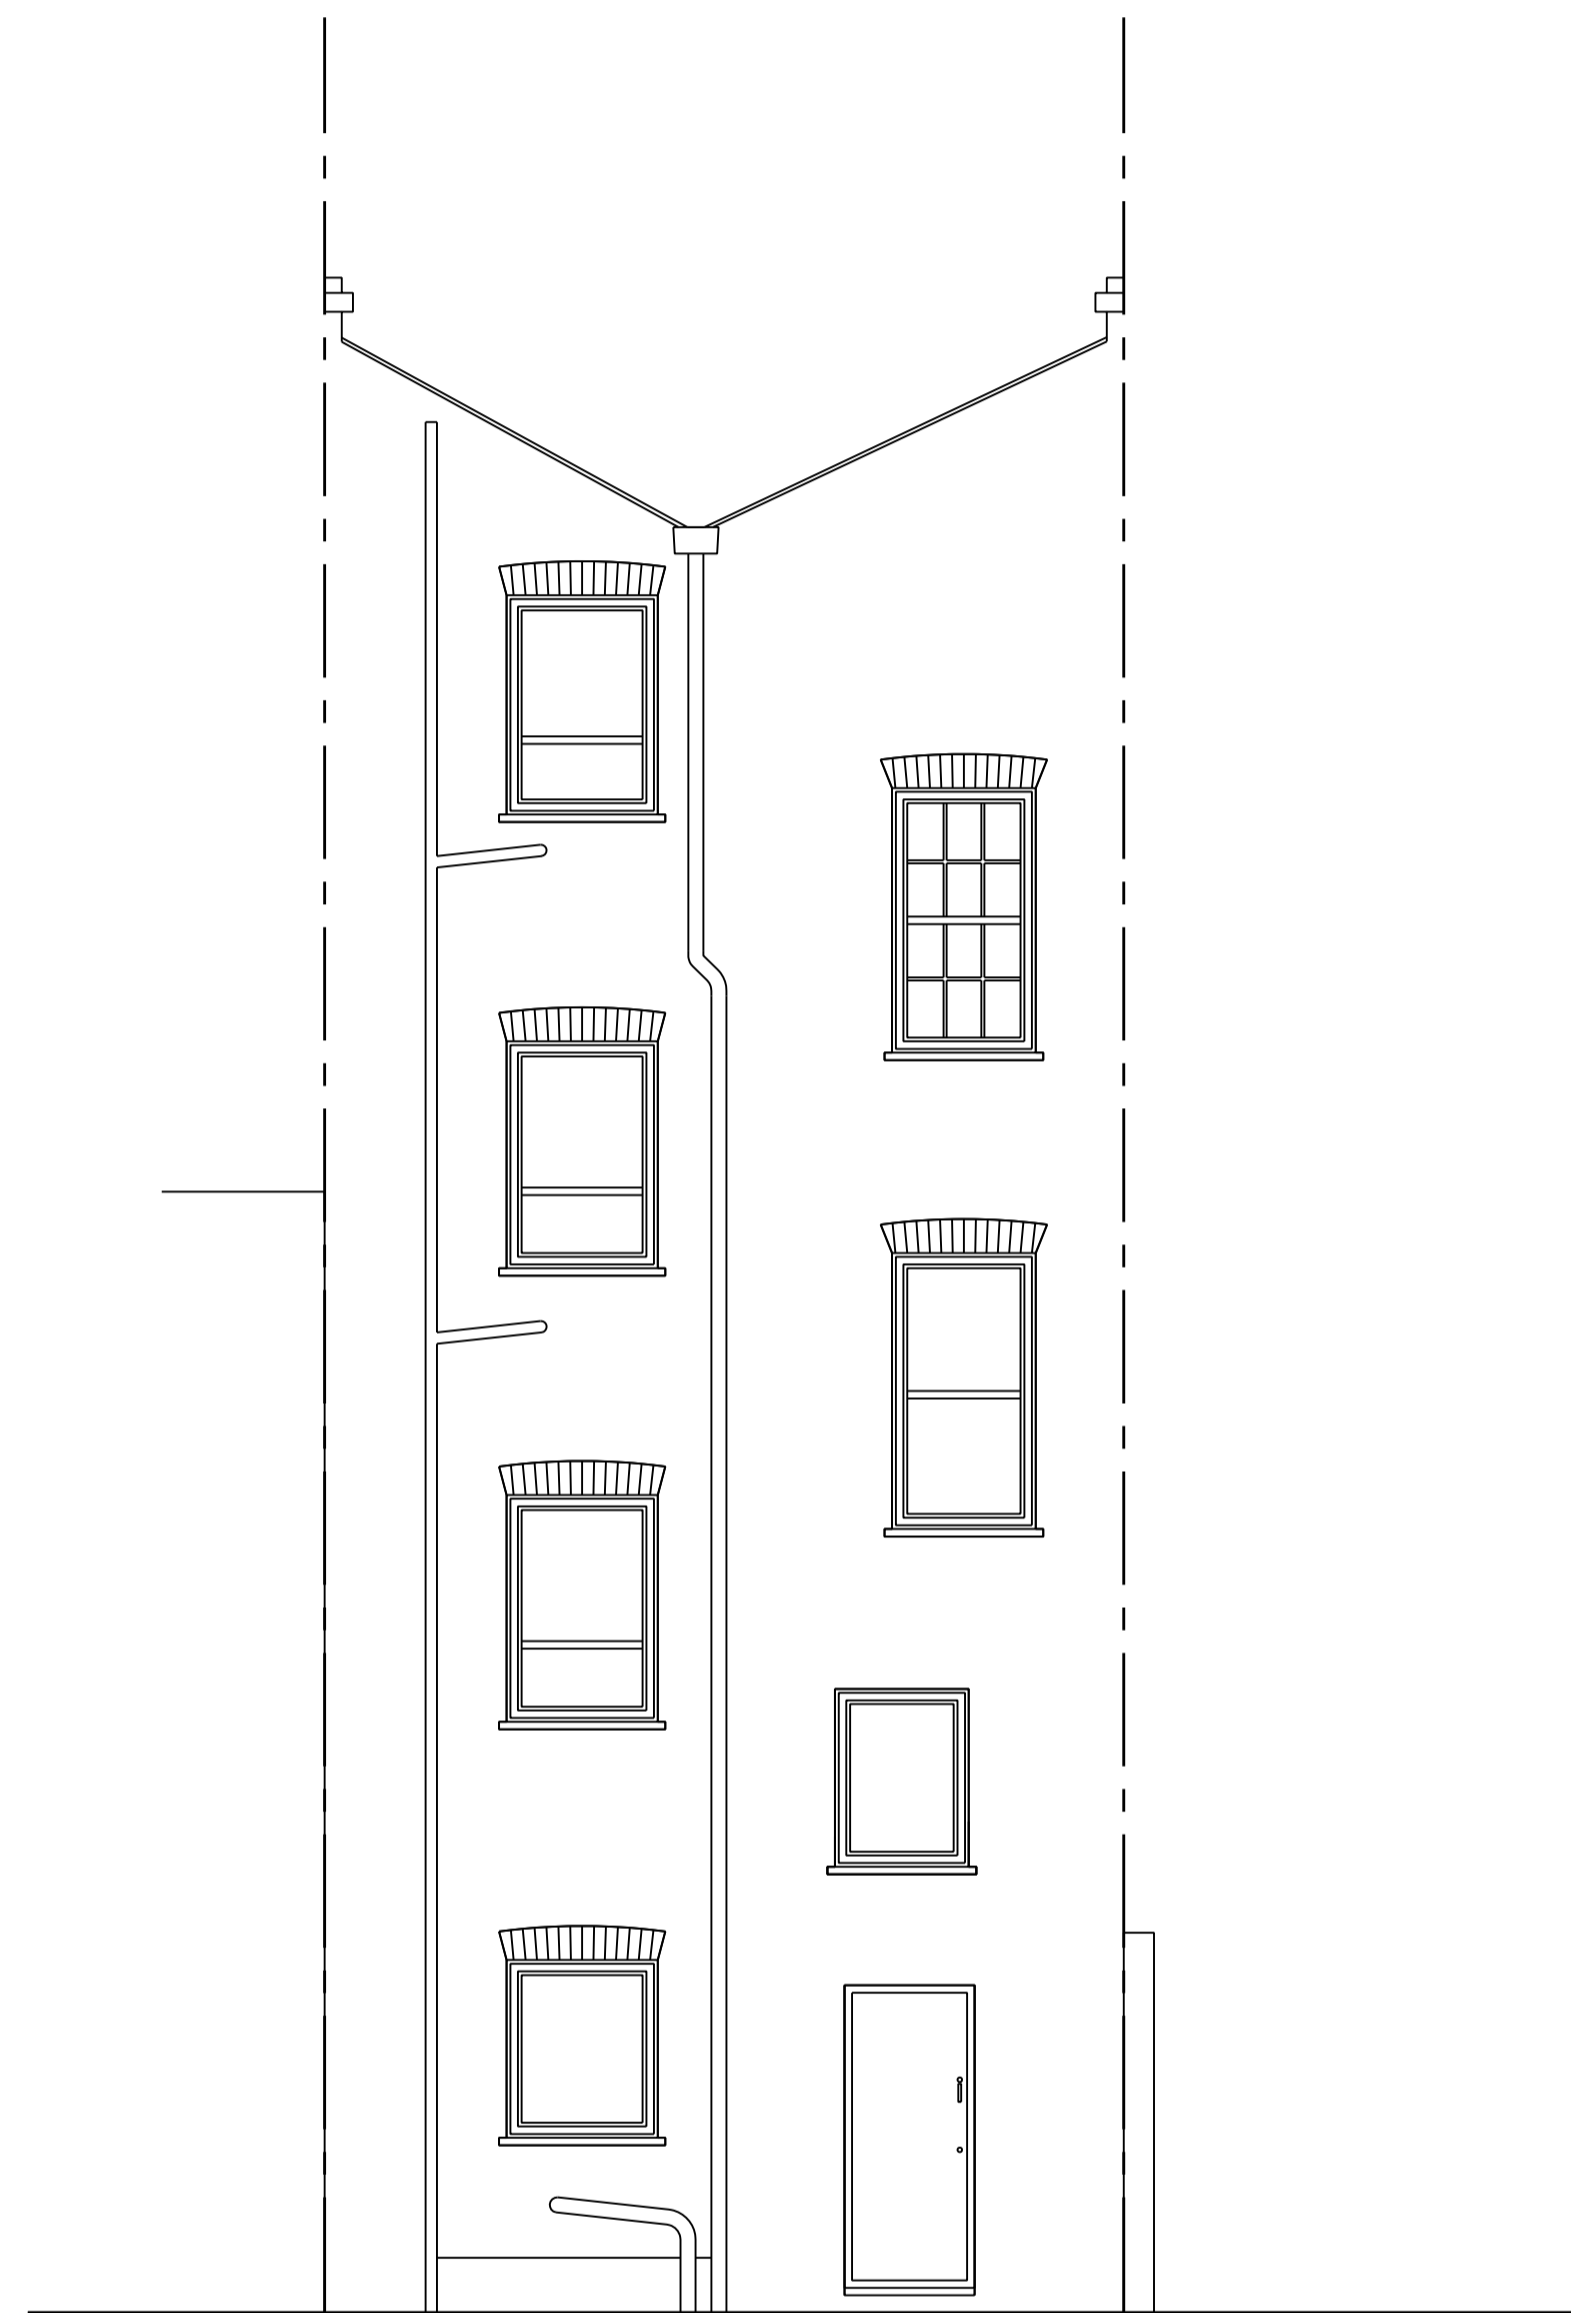

Existing Rear Elevation

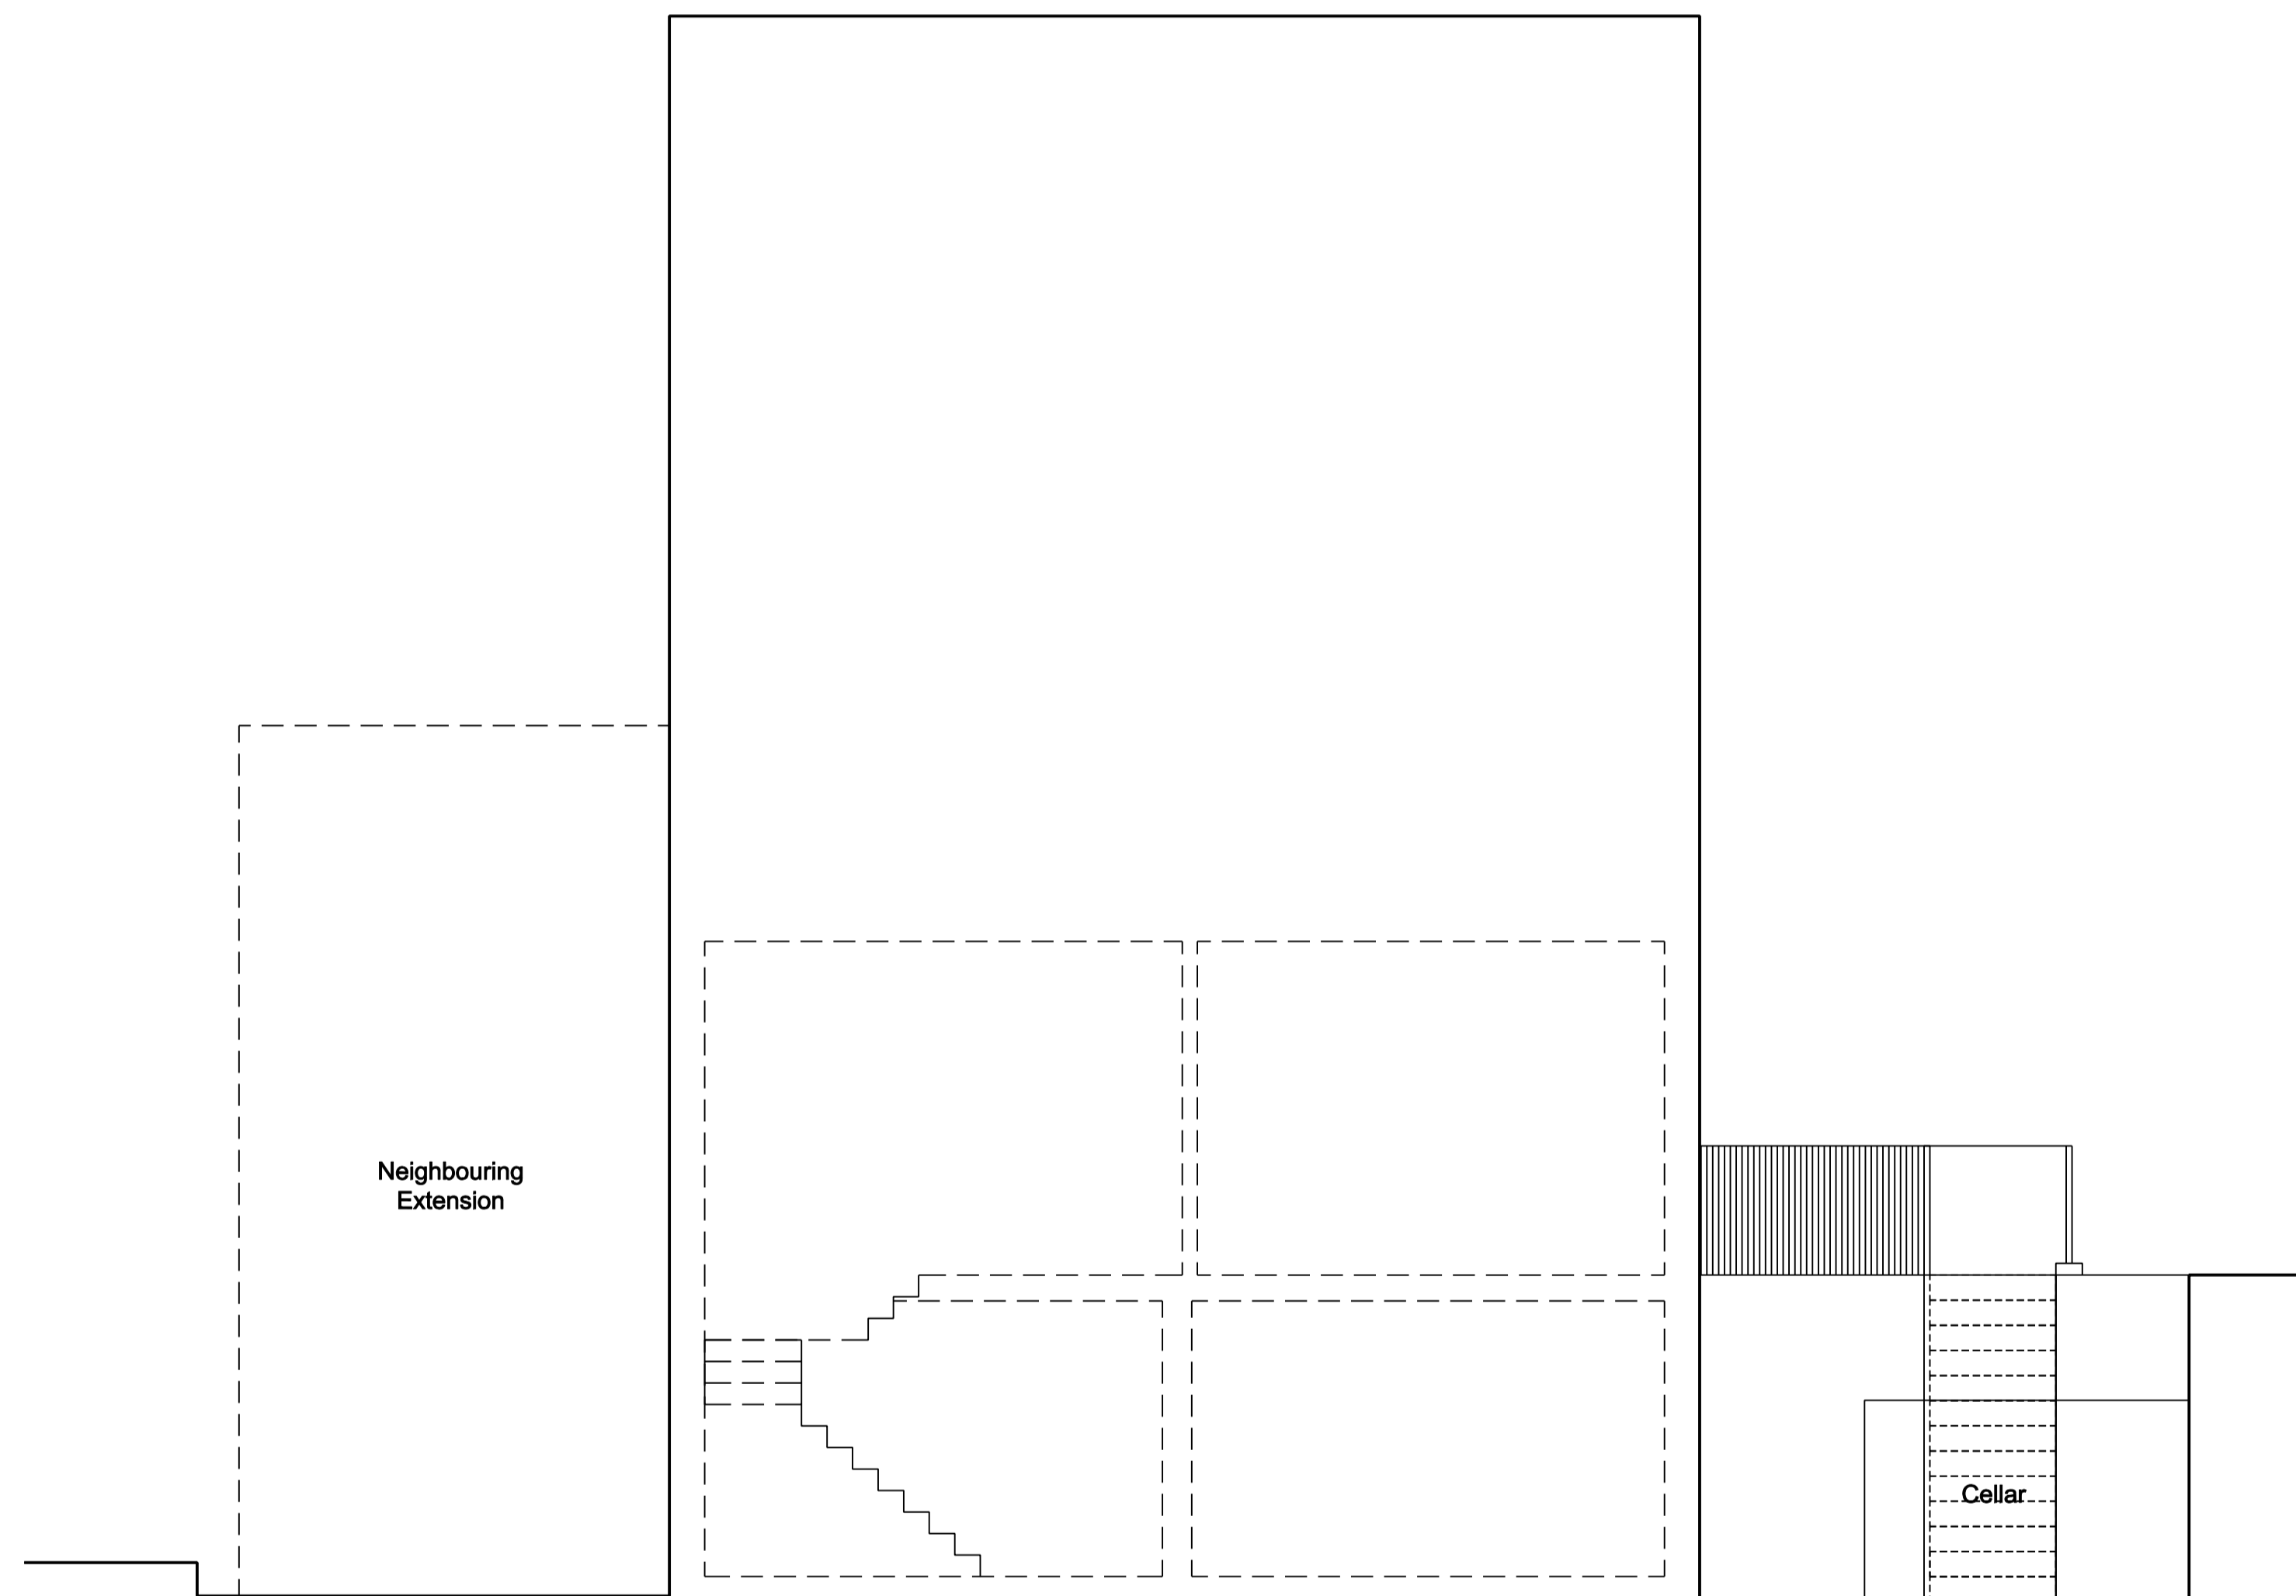

Existing Side Elevation

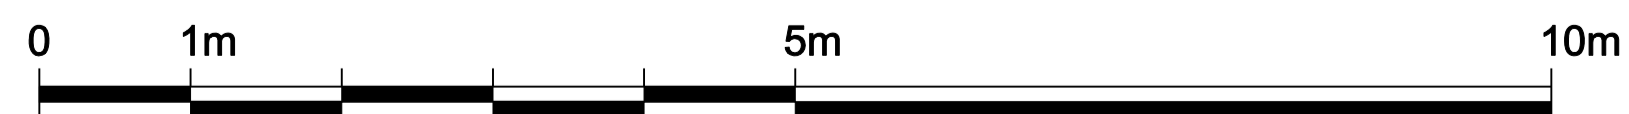


Written dimensions to be taken in preference to scaled dimensions. The Contractor is responsible for checking all dimensions before work starts.

All work is to be carried out to the requirements, and to the satisfaction of the Local Authority. These drawings are for planning purposes only.

Any discrepancies to be brought to the attention of 4D Planning Consultants immediately.

Location

Rev	Date	Description	by	chk

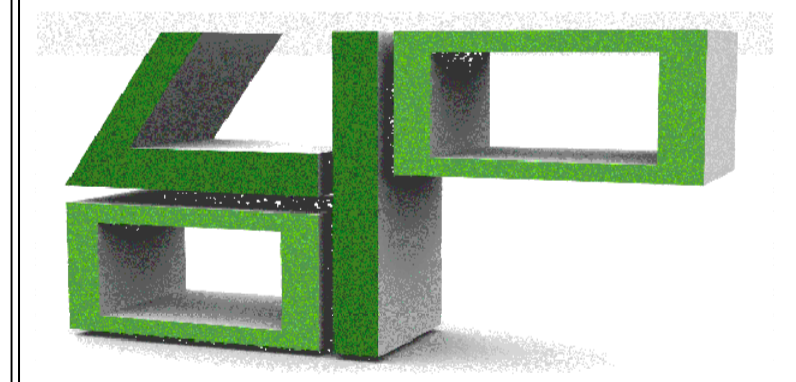

www.GetMePlanning.com

Client
Raana Walker



Project
**120A Camden Street,
NW1 0HY**

Title
Proposed Elevations


Date: July 2015
Scale: 1:50 @ A1, 1:100 @ A3
Drawing No. 03

B

Rev

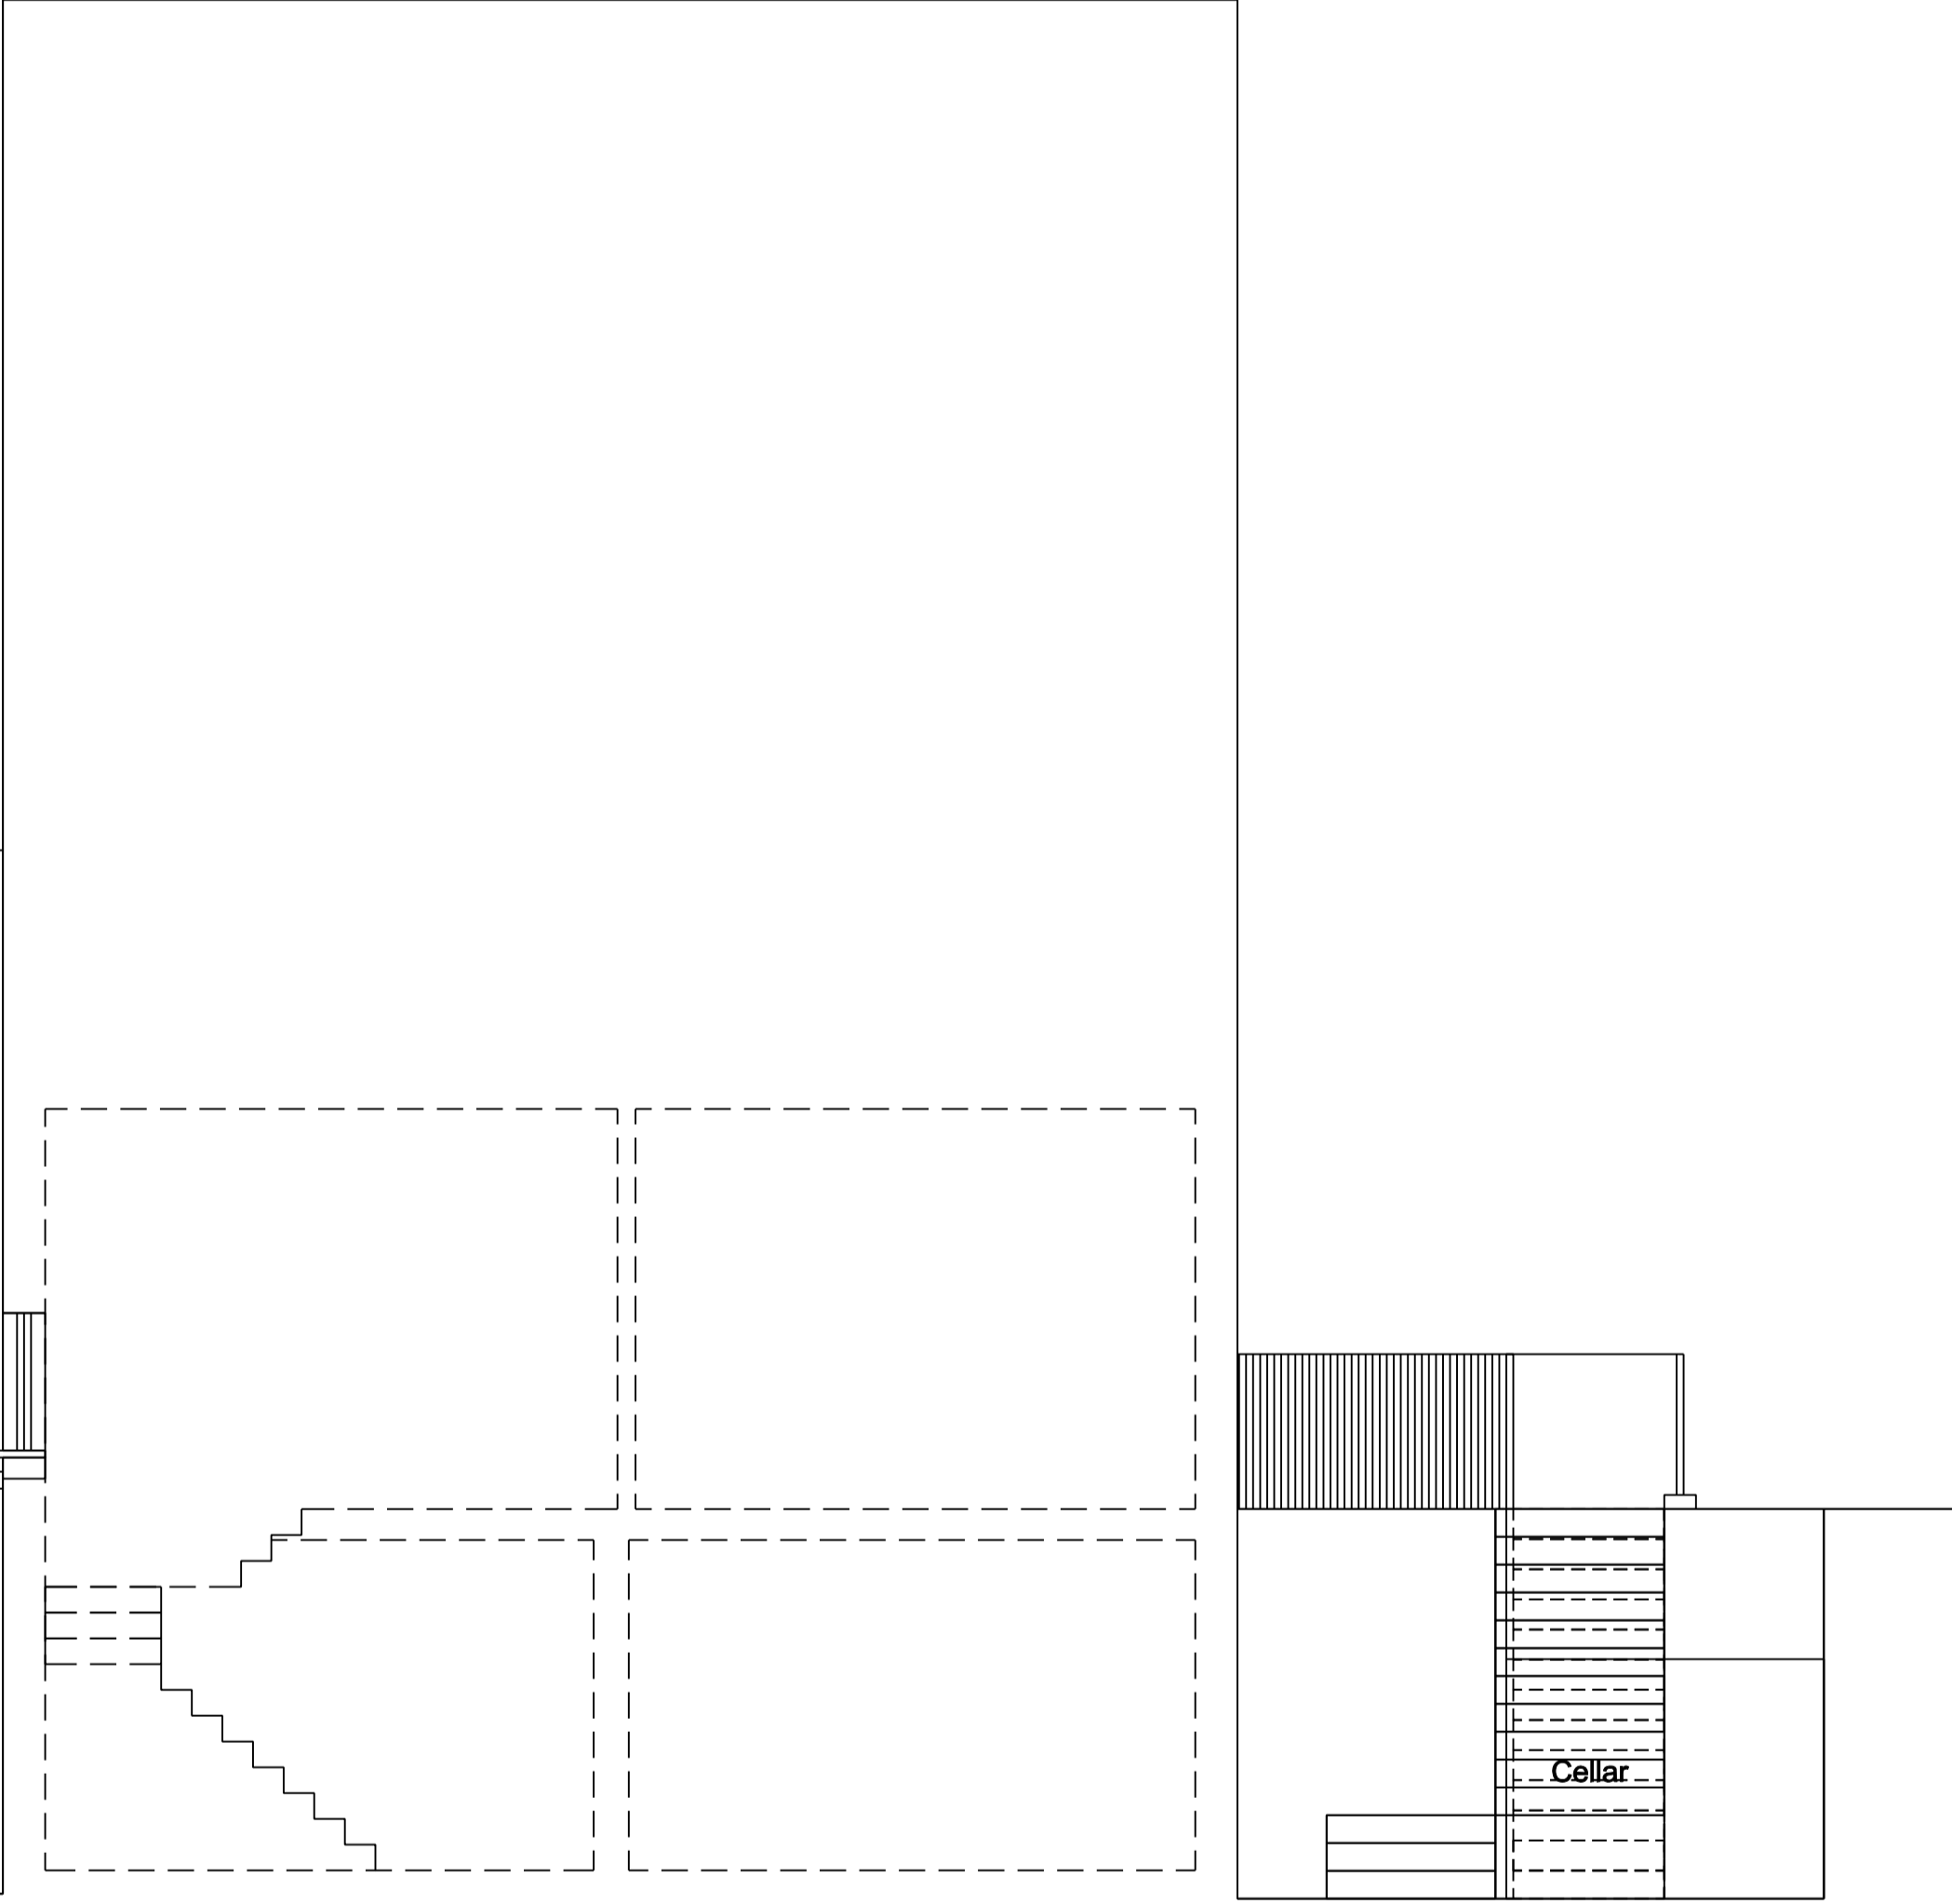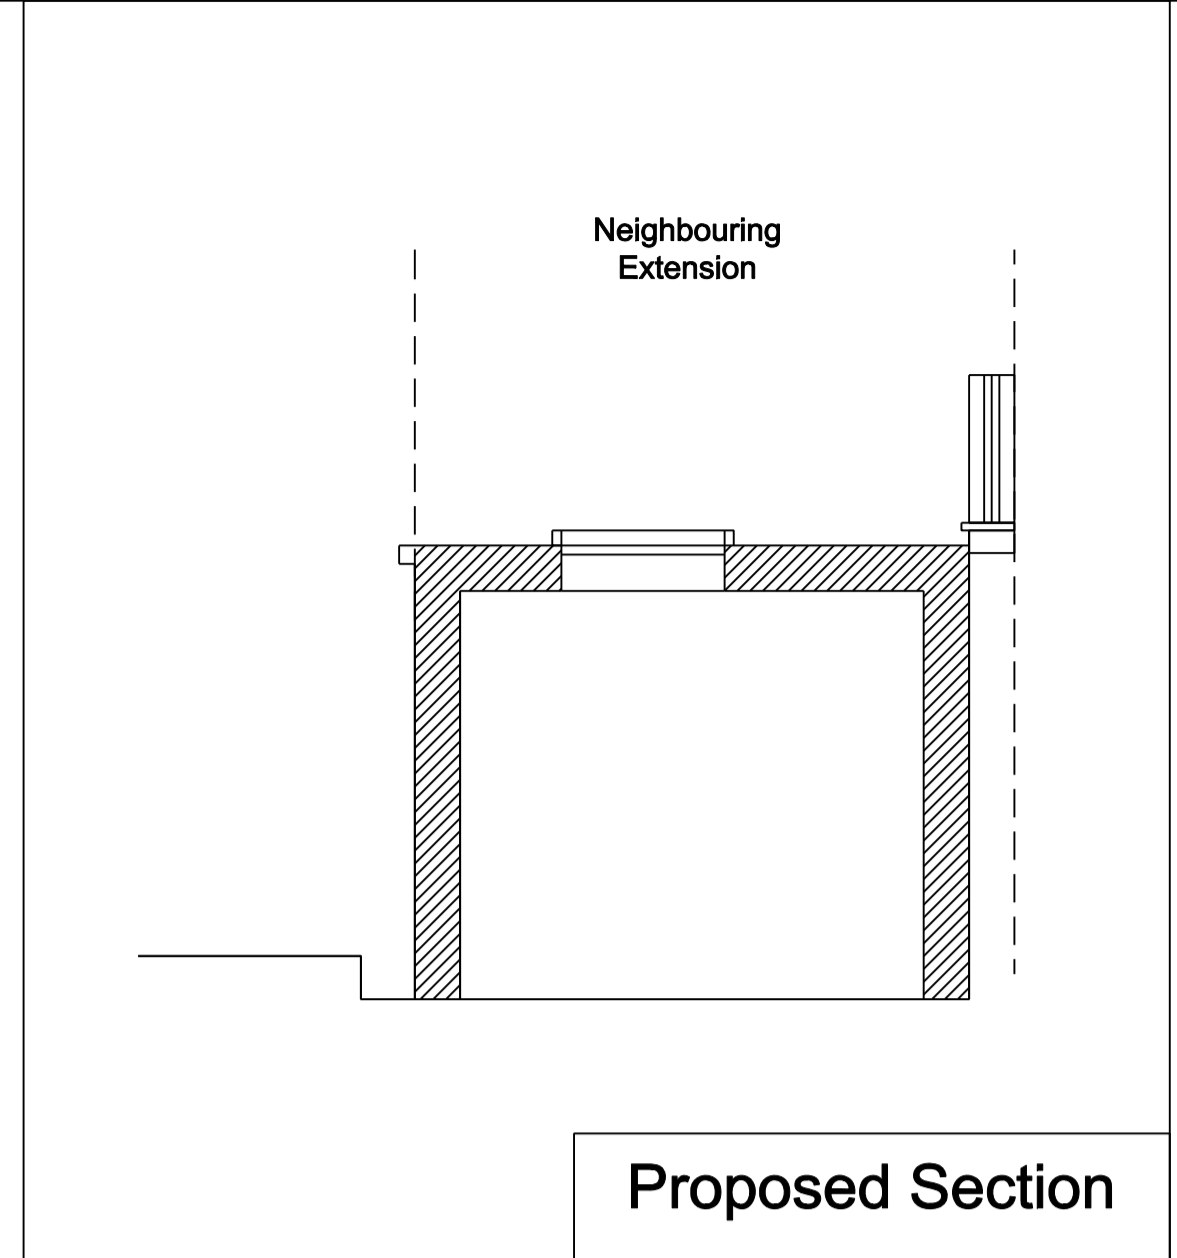

Proposed Side Elevation

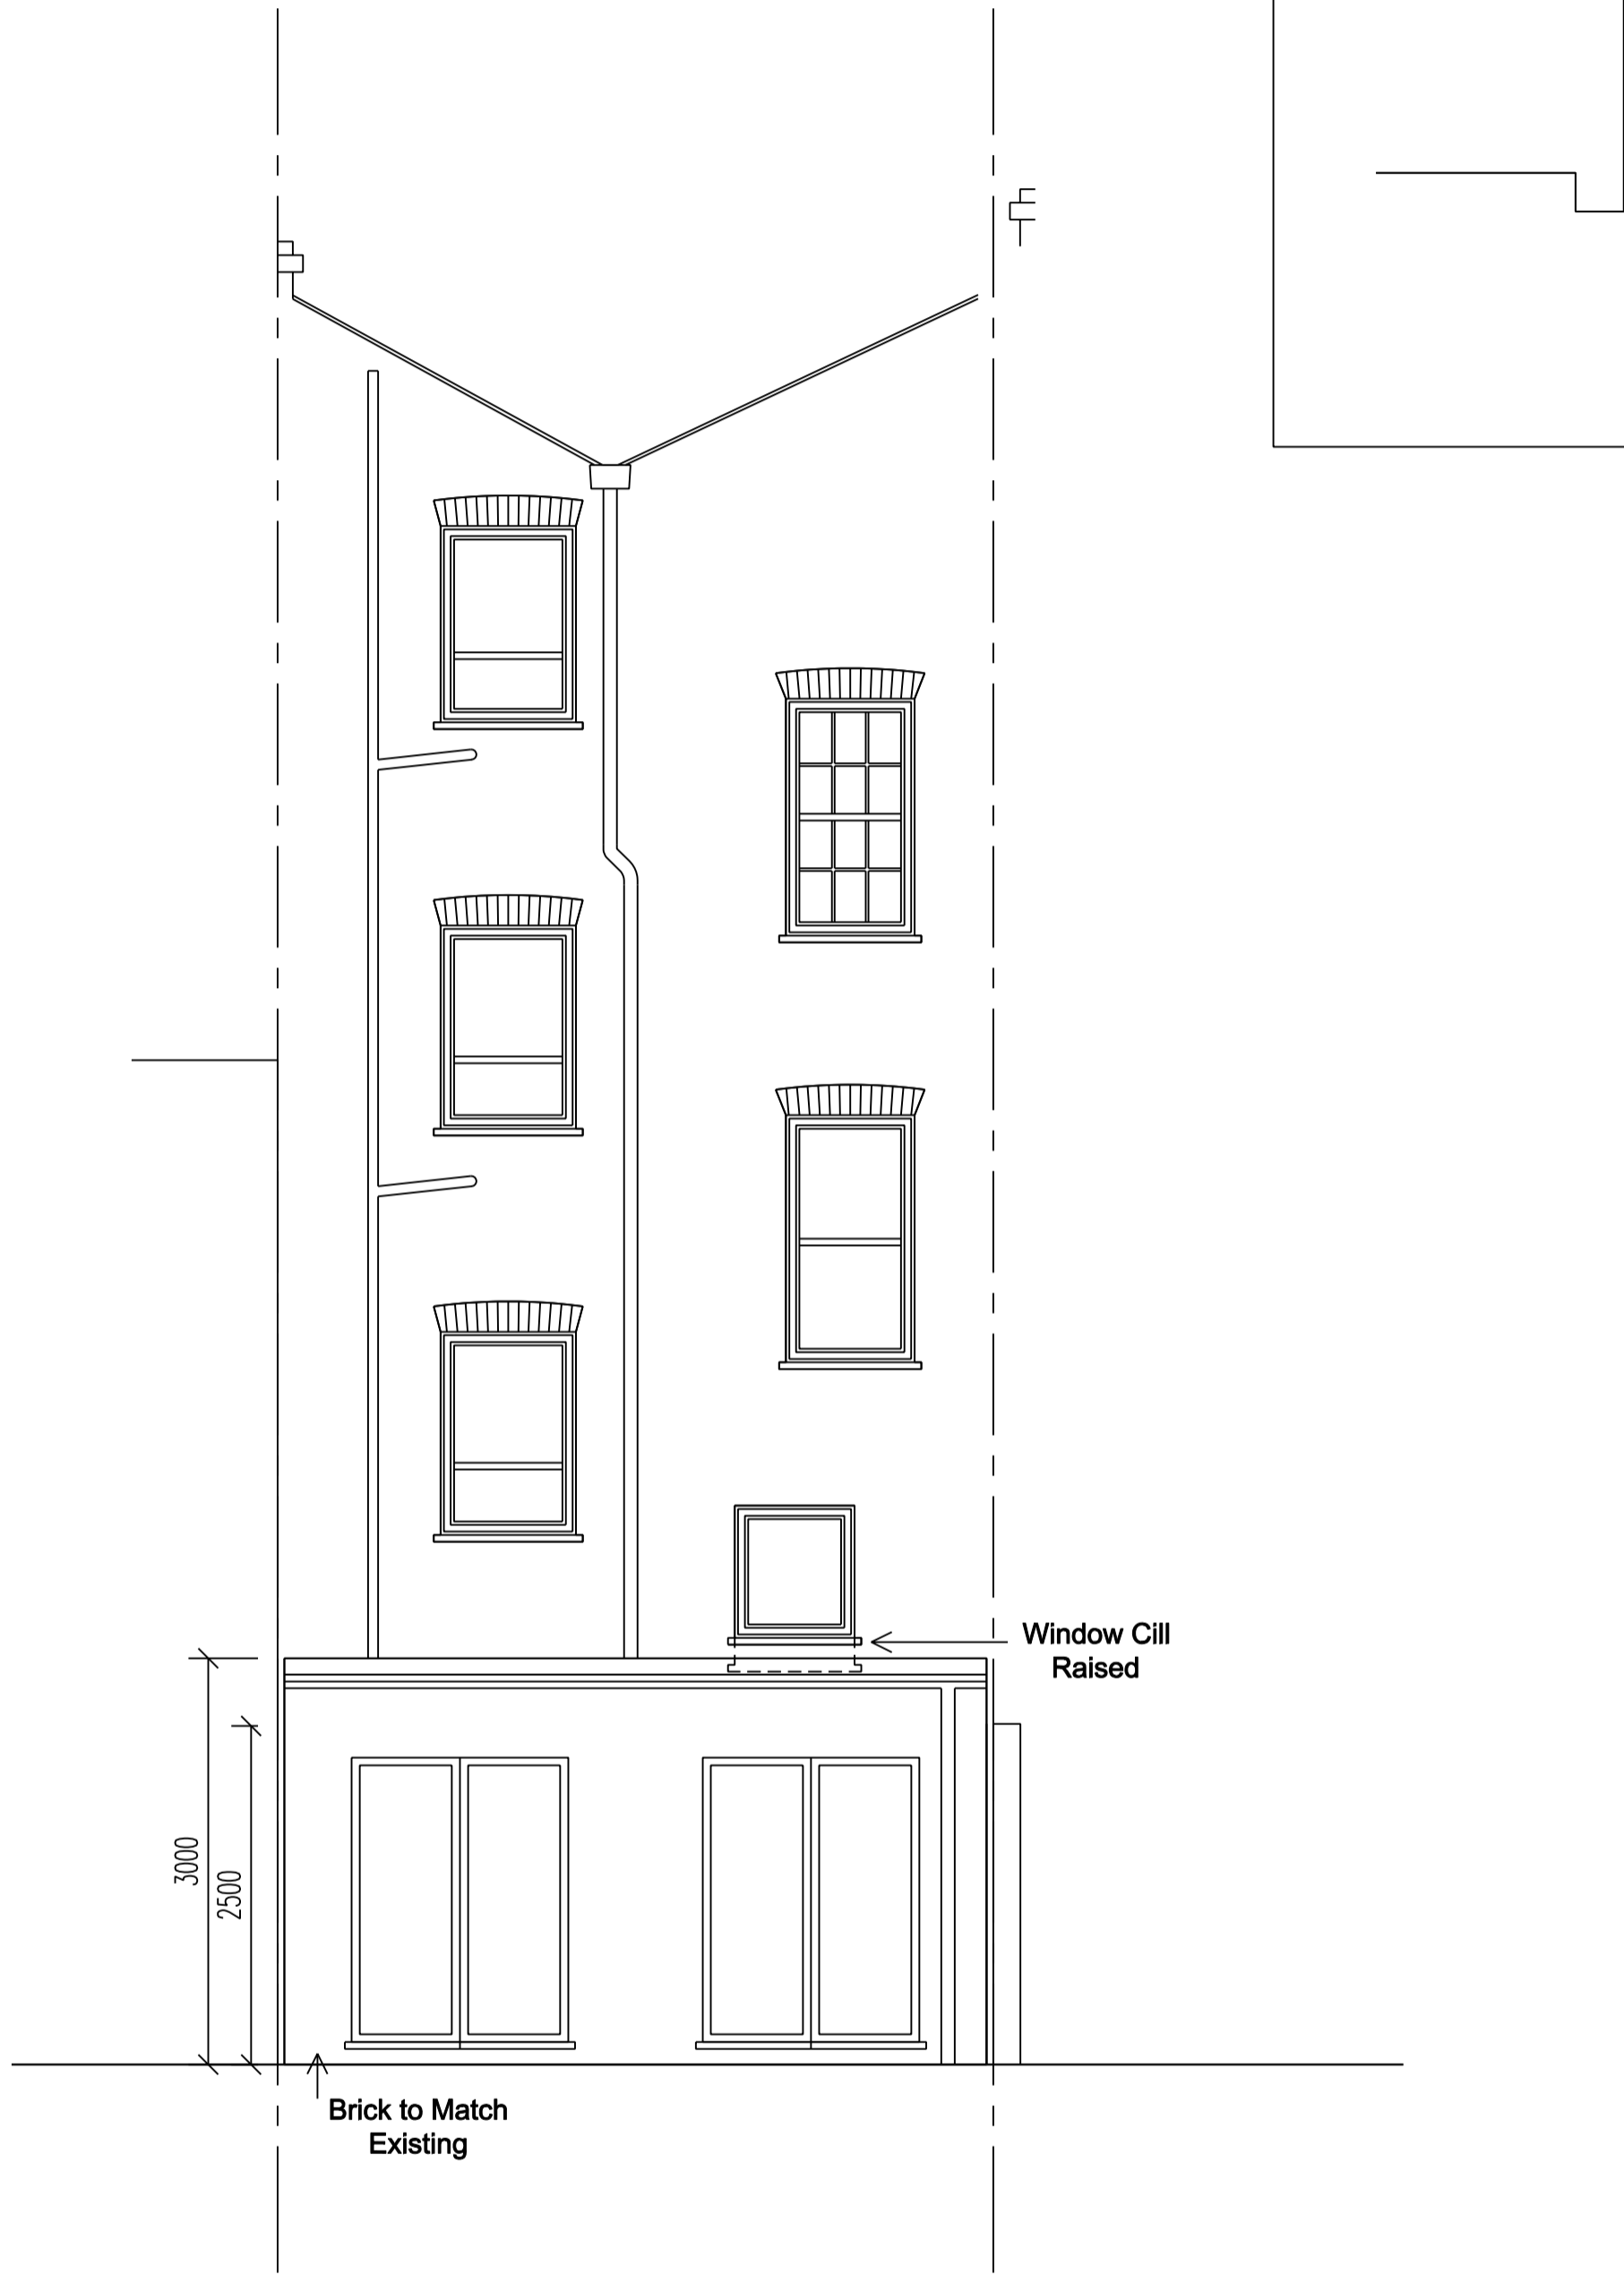

Proposed Rear Elevation

