


Written dimensions to be taken in preference to scaled dimensions. The Contractor is responsible for checking all dimensions before work starts.

All work is to be carried out to the requirements, and to the satisfaction of the Local Authority. These drawings are for planning purposes only

Any discrepancies to be brought to the attention of 4D Planning Consultants immediately.

Location

Rev	Date	Description	by	chk

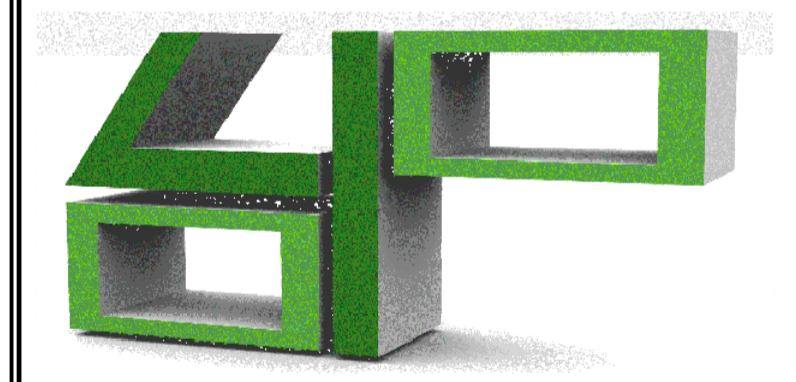

[www.GetMePlanning.com](http://www.GetMePlanning.com)

Client  
**Raana Walker**


Project  
**120A Camden Street,  
NW1 0HY**

Title  
**Proposed Elevations**

Date: July 2015	<b>C</b>
Scale: 1:50 @ A1, 1:100 @ A3	
Drawing No. 02	Rev



Proposed Front Elevation

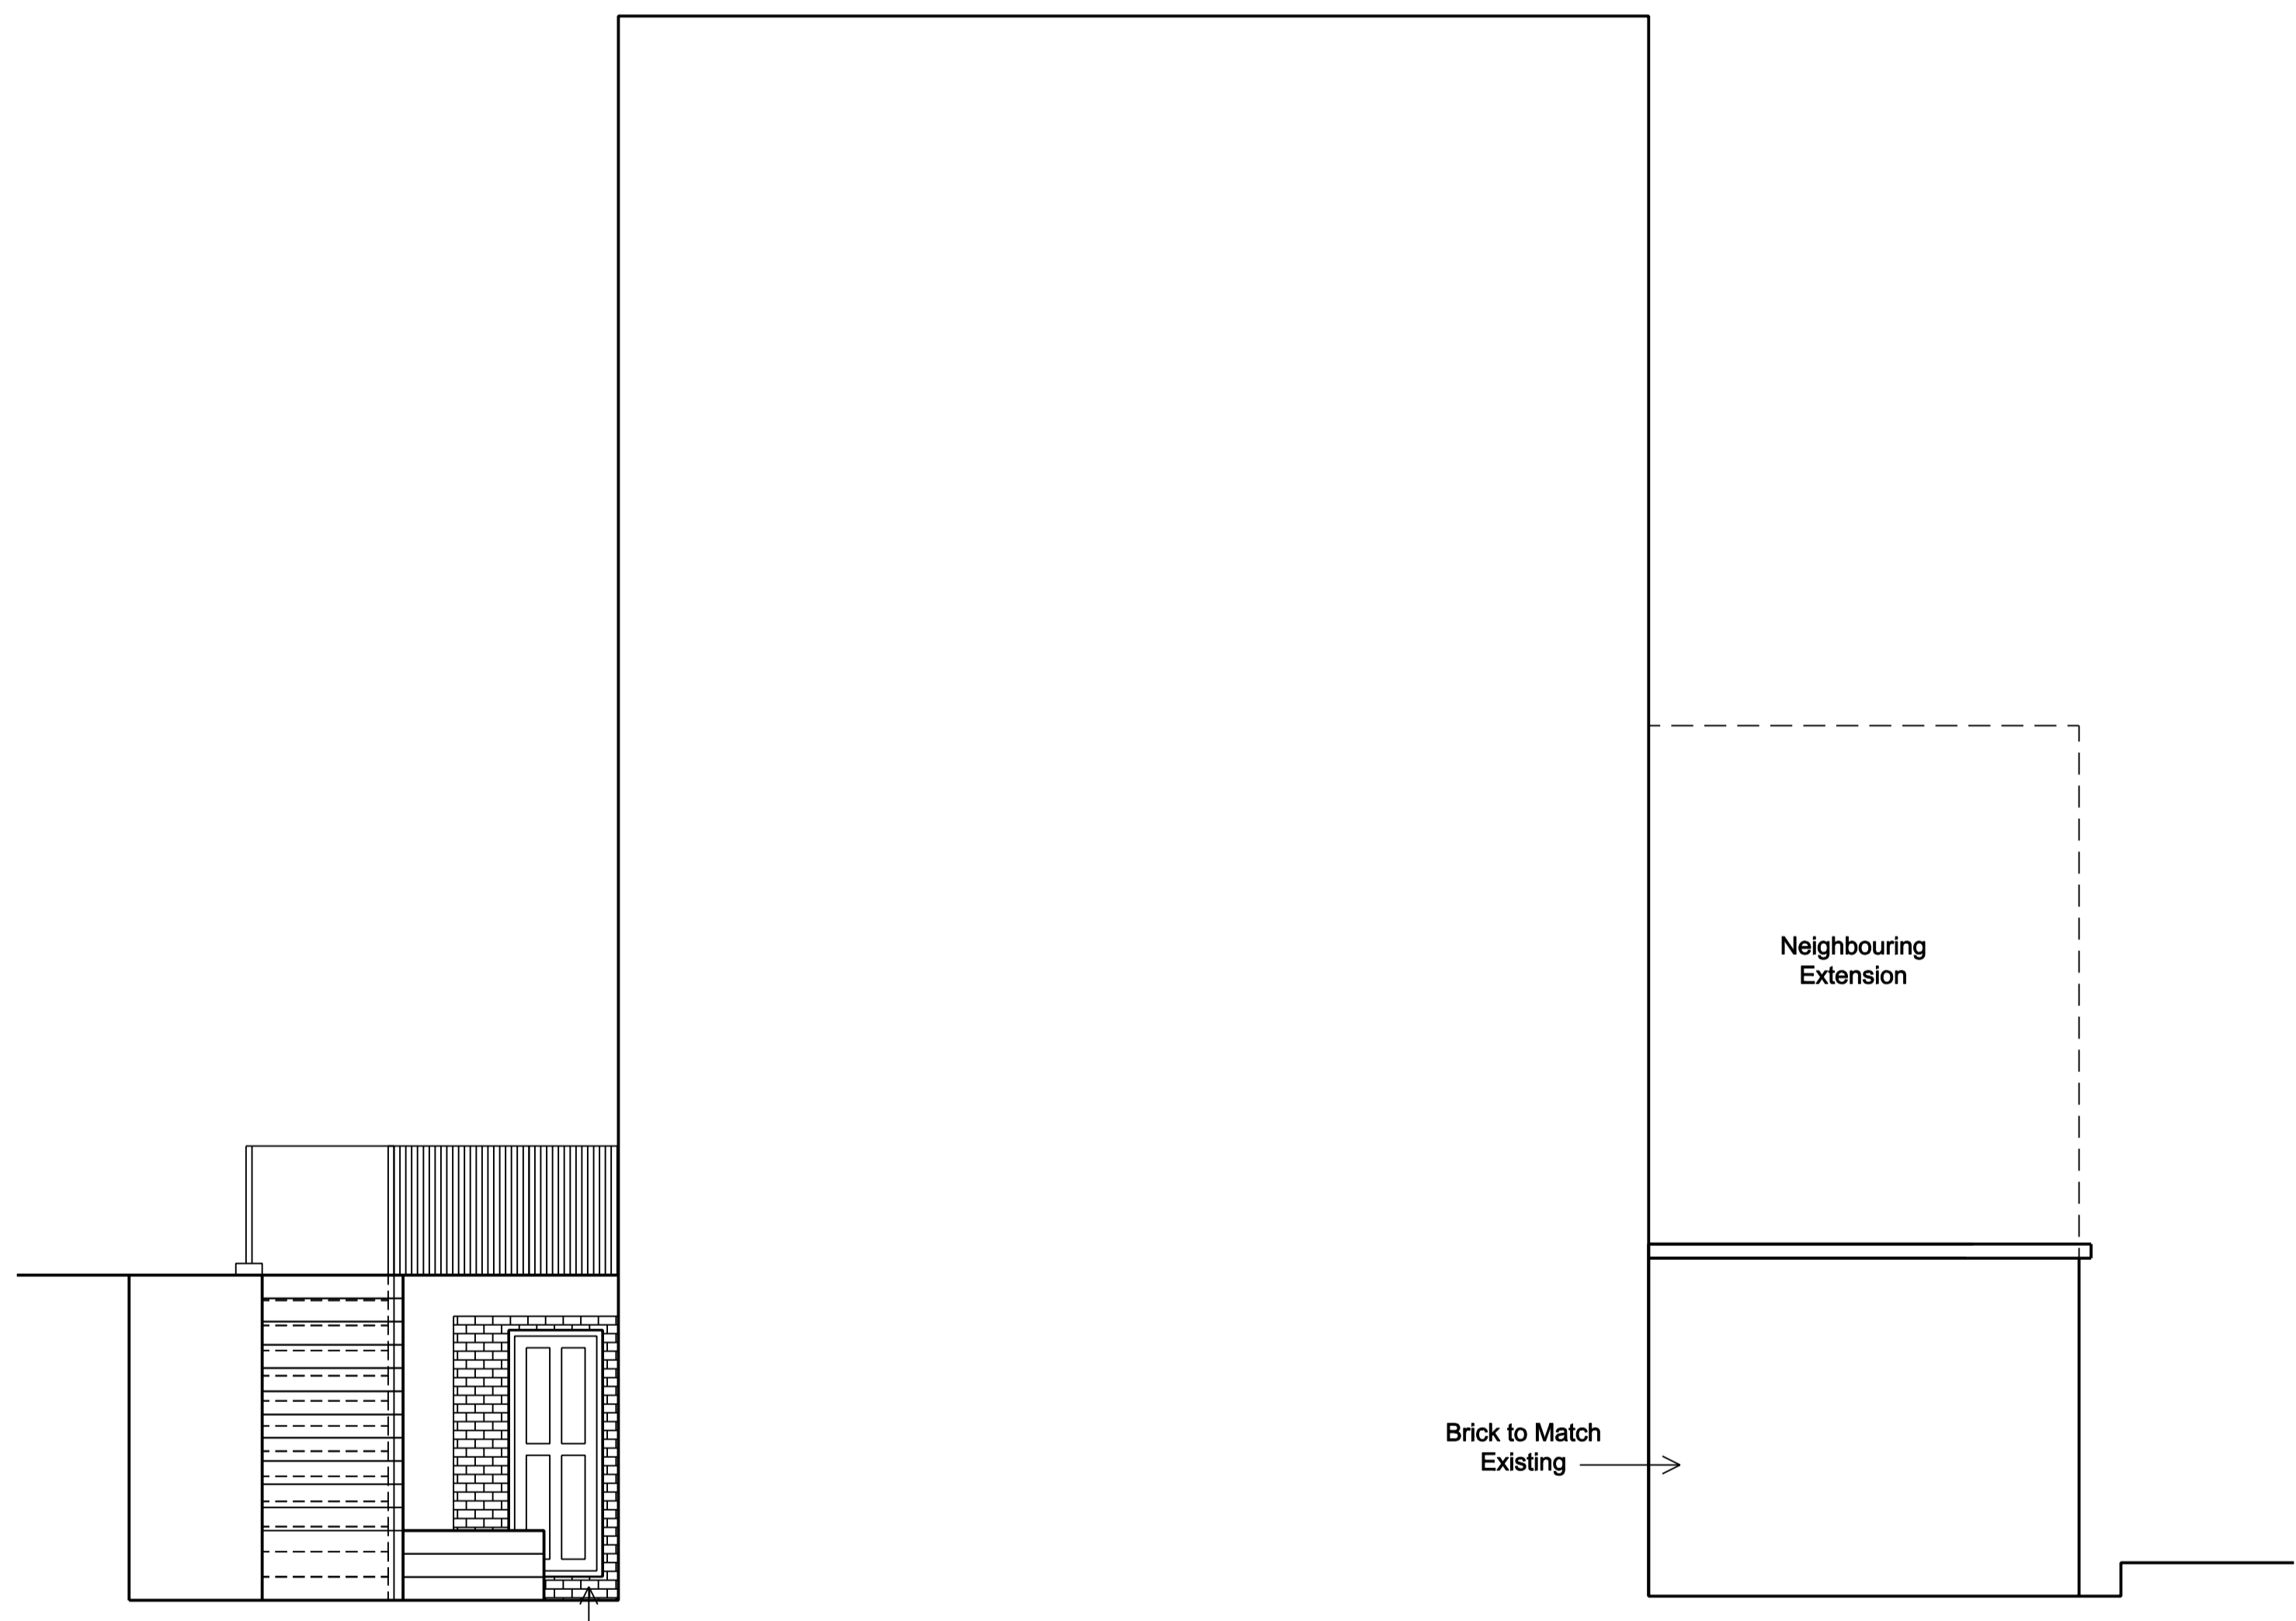

Proposed Side Elevation

