


# PLANNING

© Knott Architects  
98B Tollington Park  
London N4 3RB  
tel: (020) 72638844  
mail@knottarchitects.co.uk

Revisions  
A - 150729:  
Balcony revised  
B - 150806:  
Minor revisions  
C - 150813:  
Window/door layout revised  
D - 150908:  
Notes on lifetime homes added.

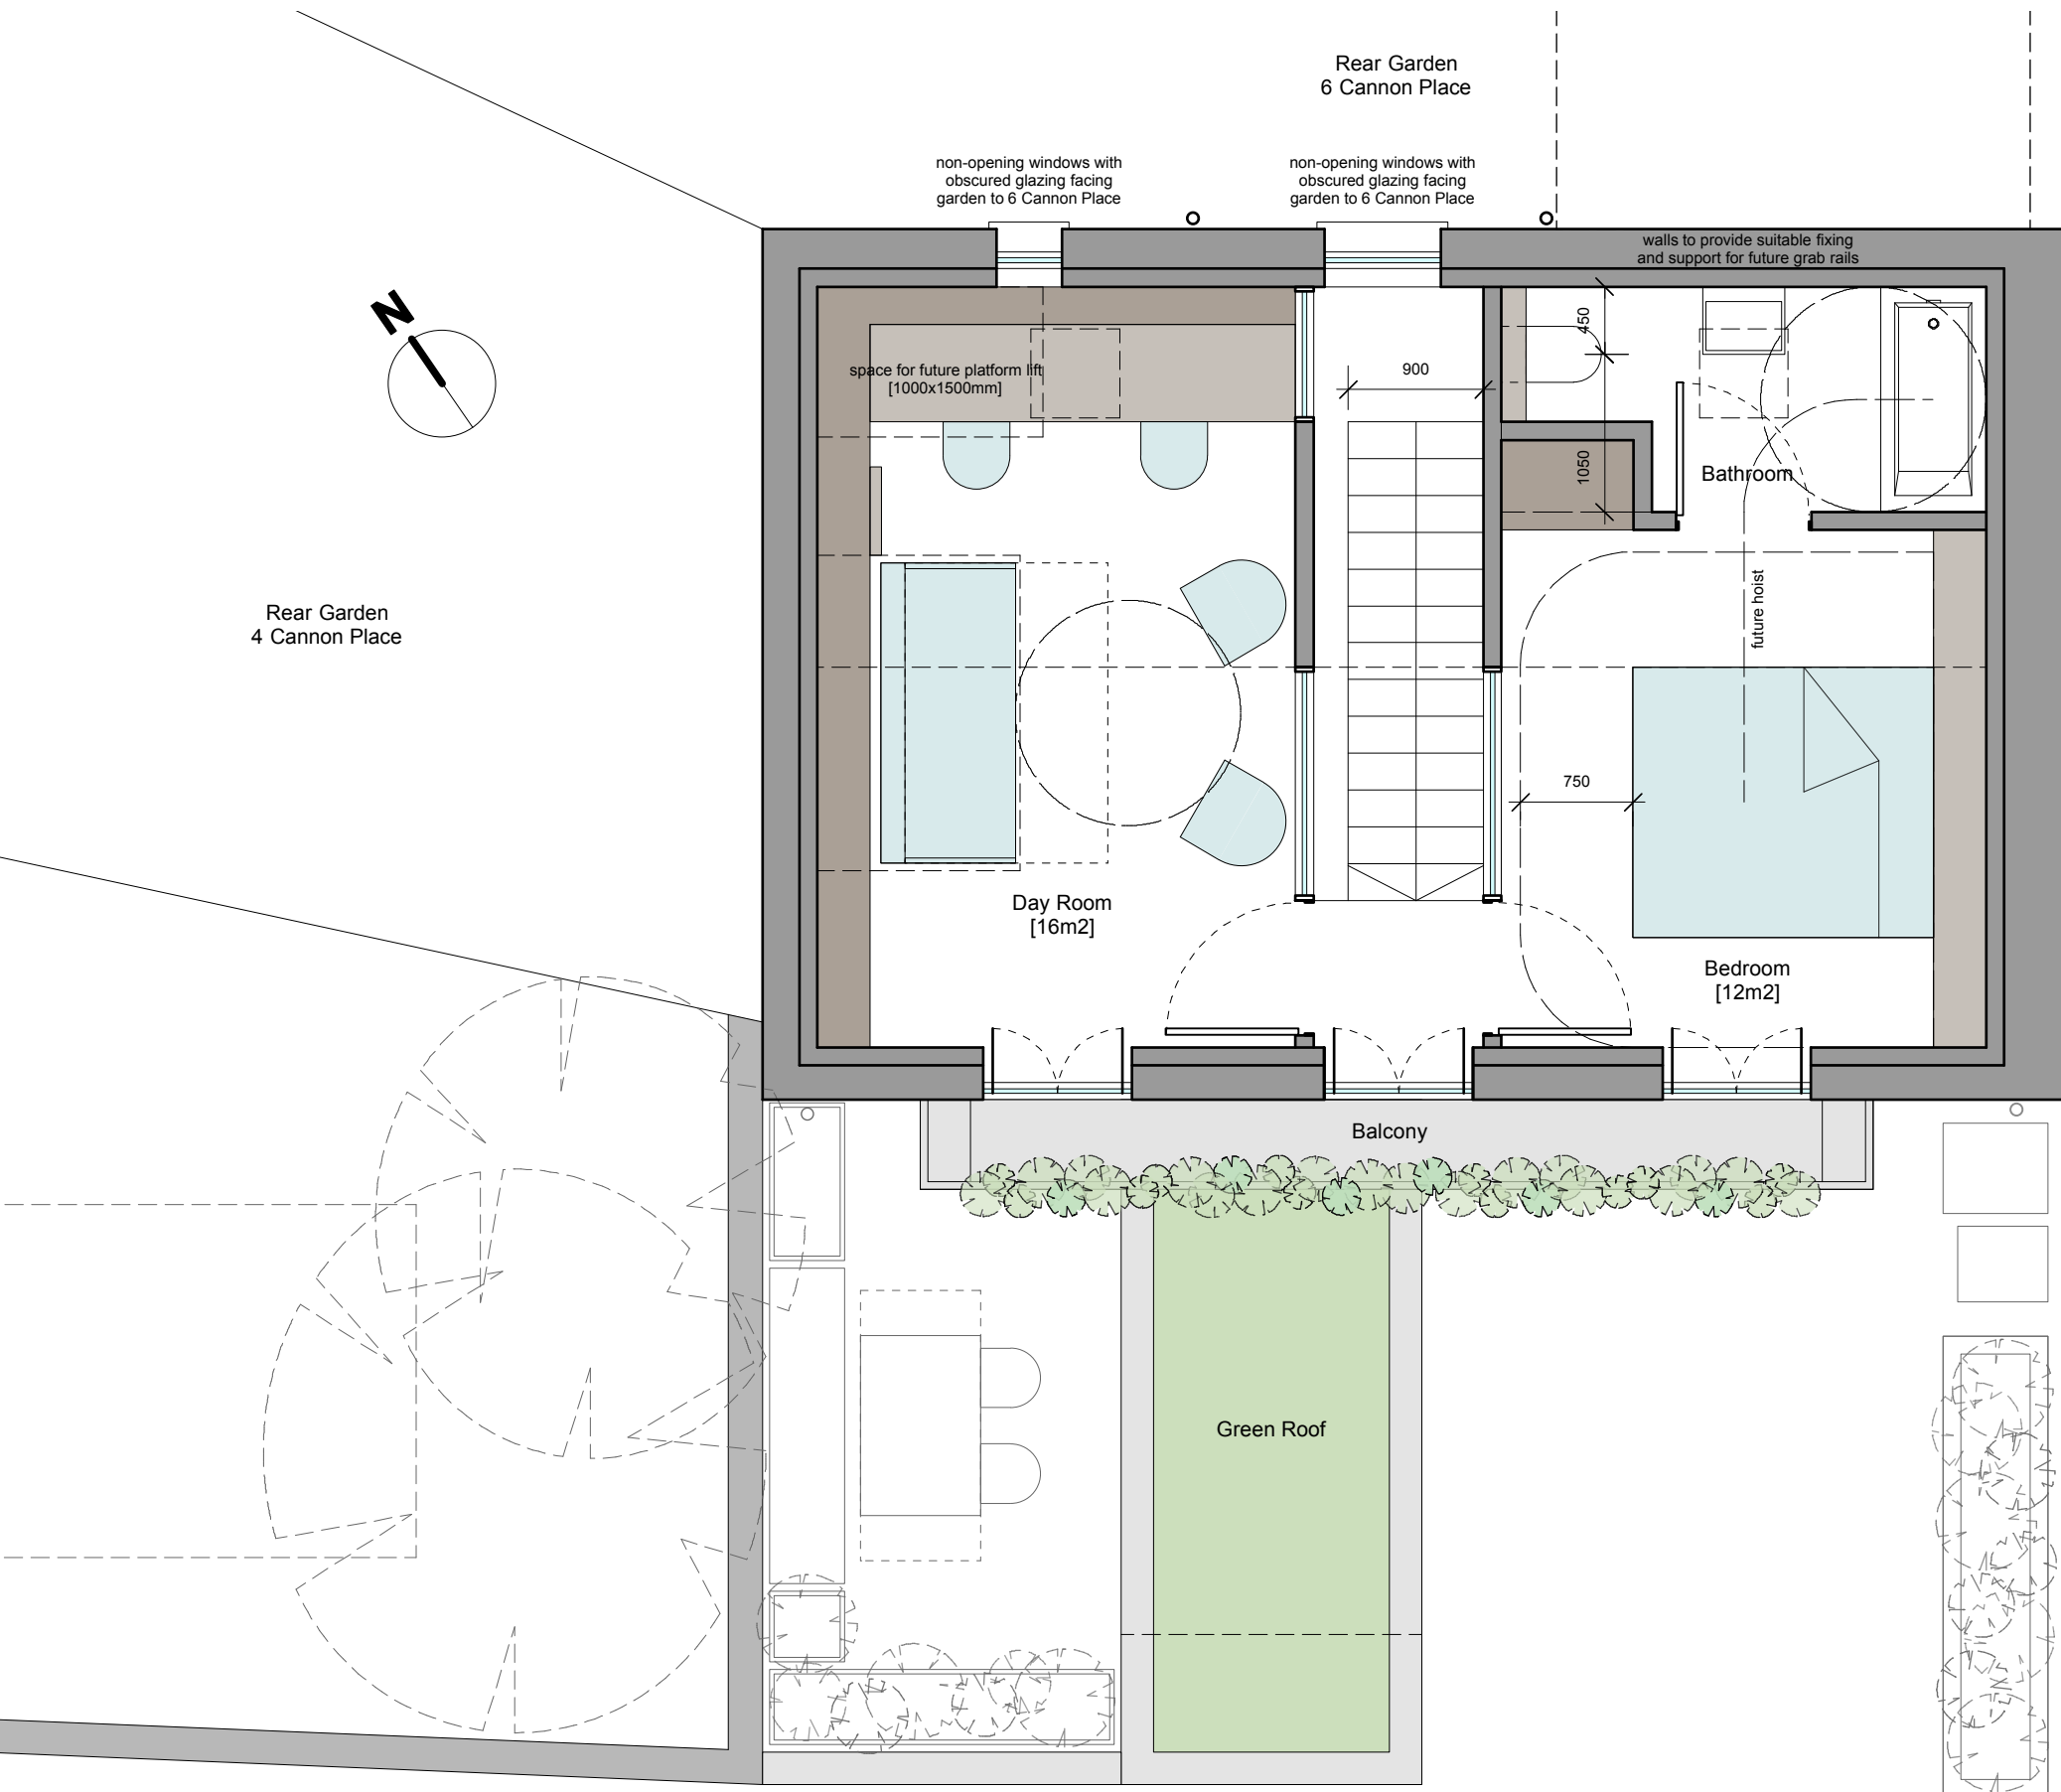

Rear Garden  
4 Cannon Place

Rear Garden  
6 Cannon Place

walls to provide suitable fixing  
and support for future grab rails

space for future platform lift  
[1000x1500mm]

non-opening windows with  
obscured glazing facing  
garden to 6 Cannon Place

non-opening windows with  
obscured glazing facing  
garden to 6 Cannon Place

Bathroom

Day Room  
[16m<sup>2</sup>]

Bedroom  
[12m<sup>2</sup>]

Balcony

Green Roof

34 Christchurch Hill

Front Garden  
34 Christchurch Hill

# KNOTT

36 Christchurch Hill

First Floor Plan  
As Proposed

Scale 1: 50 @ A3

Date: July 2015

377.PL.053 Rev D

# ARCHITECTS

