


RETAIL WITH ASSOCIATED OFFICE AND JEWELLERY WORKSHOP  
 RESIDENTIAL

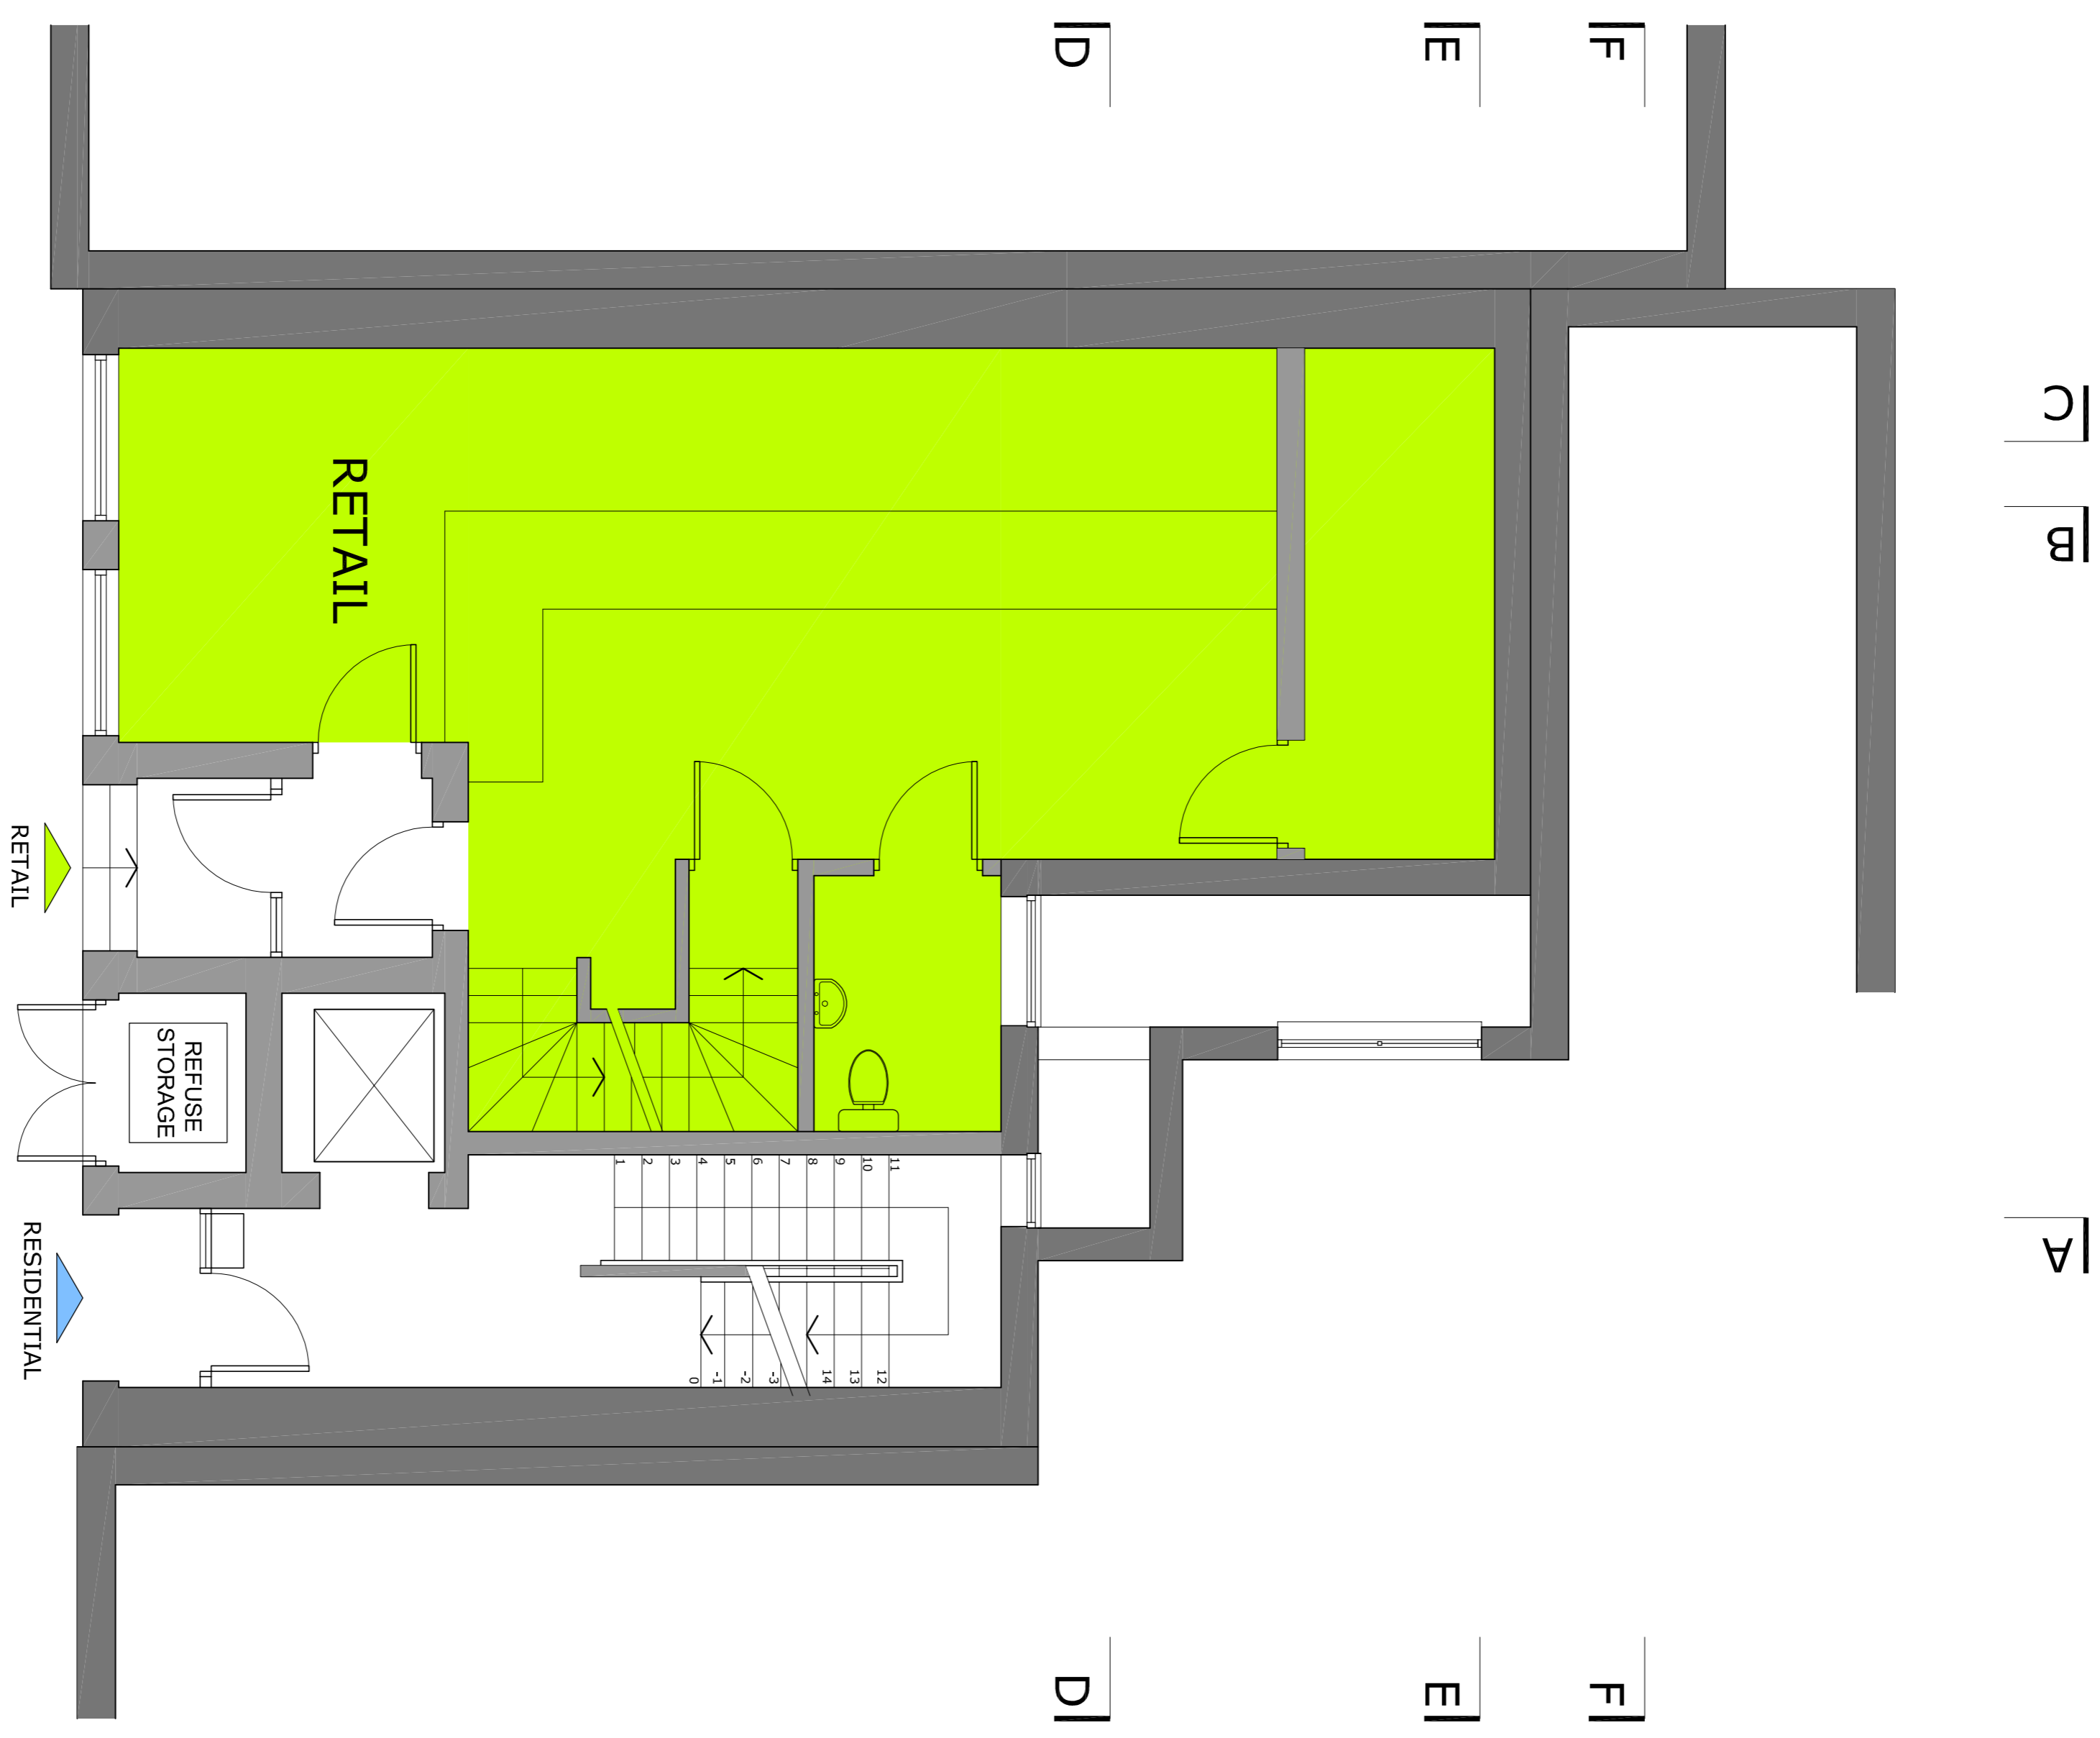

rev	revision	date	dps
C	Sheet size amended	15.07.15	dps
B	Internal layout amended	01.07.15	dps
A	Internal layout amended	22.06.15	dps

**DARREN STACEY**  
 ARCHITECTURE  
 URBAN DESIGN  
 29 ALLISON CLOSE  
 LONDON  
 SE10 8NZ  
 T - 07790 497 973

project  
**ANTWERP HOUSE**  
 26-27 KIRBY STREET  
 LONDON  
 EC1N 8TE

title  
**PROPOSED GROUND FLOOR PLAN**

drawn	checked	date
dps	dps	19 10 14

scale	sheet size
1:50	A1 (1:100@A3)

job no.	drawing no.	rev
14/107	P002	C