


RETAIL WITH ASSOCIATED OFFICE AND JEWELLERY WORKSHOP
 RESIDENTIAL

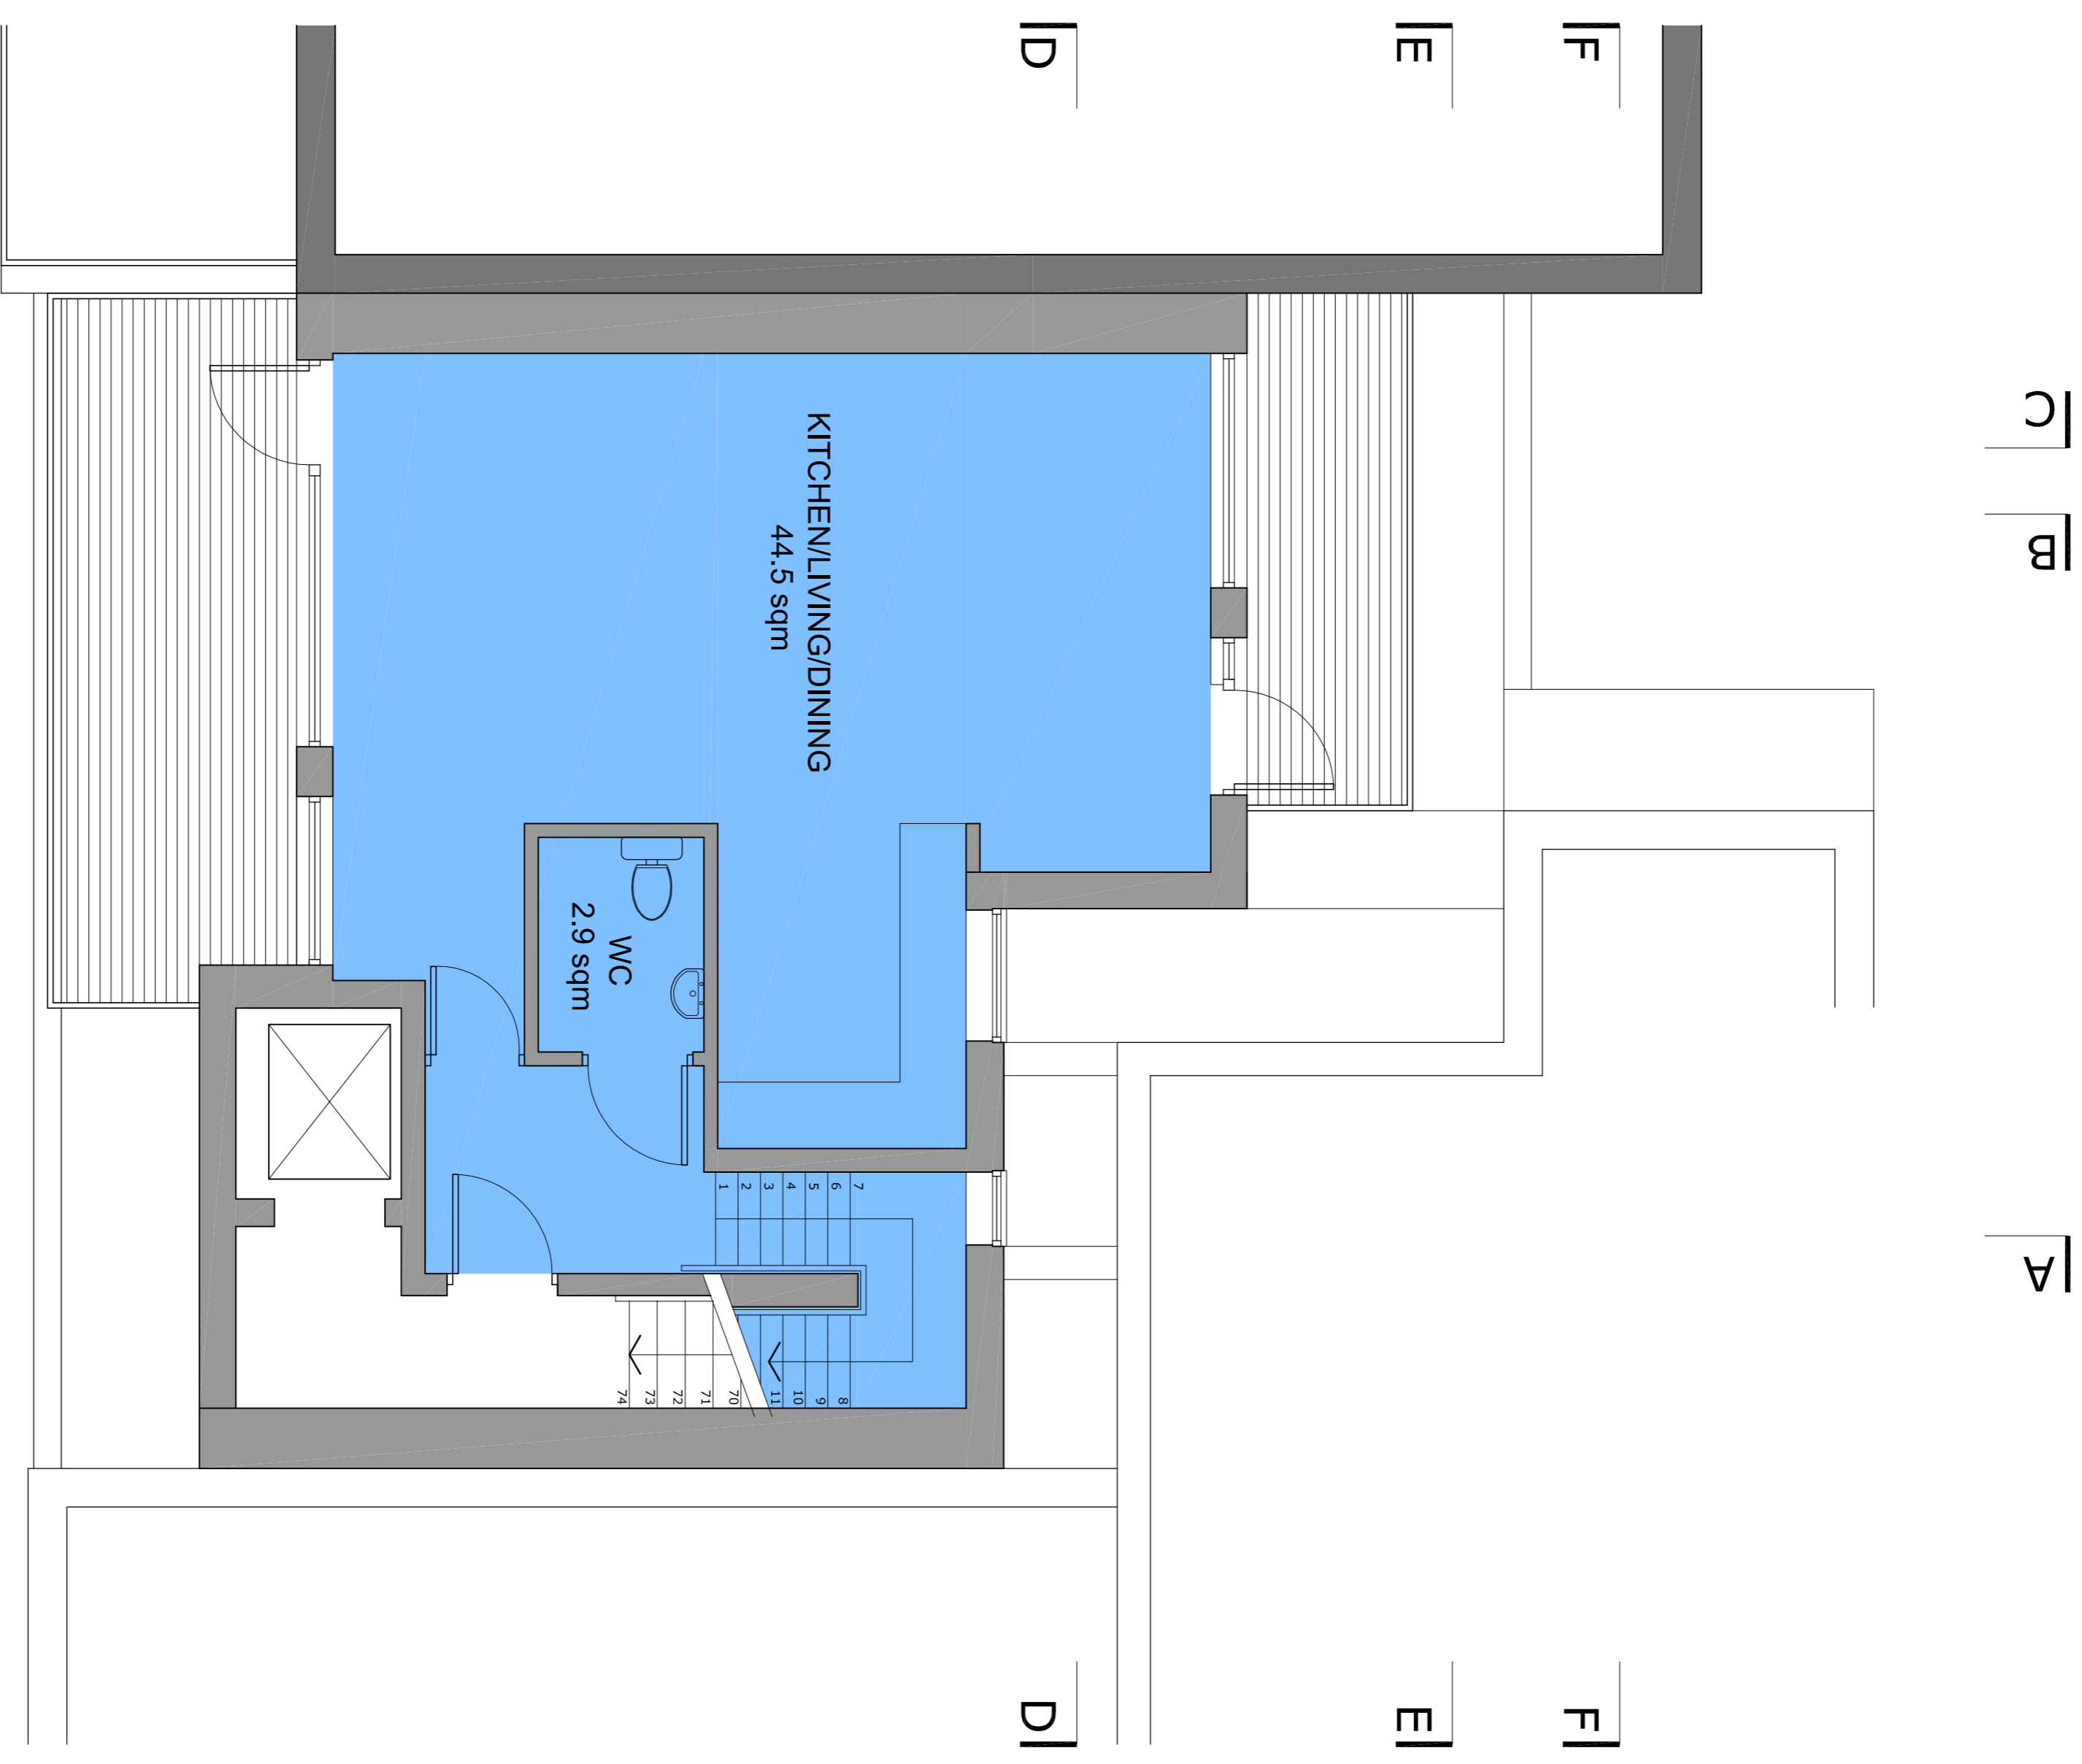

rev	revision	by	date
C	Sheet size amended	dps	15.07.15
B	Internal layout amended	dps	01.07.15
A	Internal layout amended	dps	22.06.15

DARREN STACEY
 ARCHITECTURE
 URBAN DESIGN
 29 ALLISON CLOSE
 LONDON
 SE10 8NZ
 T - 07790 497 973

project
ANTWERP HOUSE
 26-27 KIRBY STREET
 LONDON
 EC1N 8TE

title
PROPOSED FOURTH FLOOR PLAN

drawn	checked	date
dps	dps	19 10 14

scale
1:50 sheet size
A1 **(1:100@A3)**

job no. drawing no. rev
14/107 **P006** **C**