




← 20 Solent Road planning application 18 Solent Road →

1 front elevation

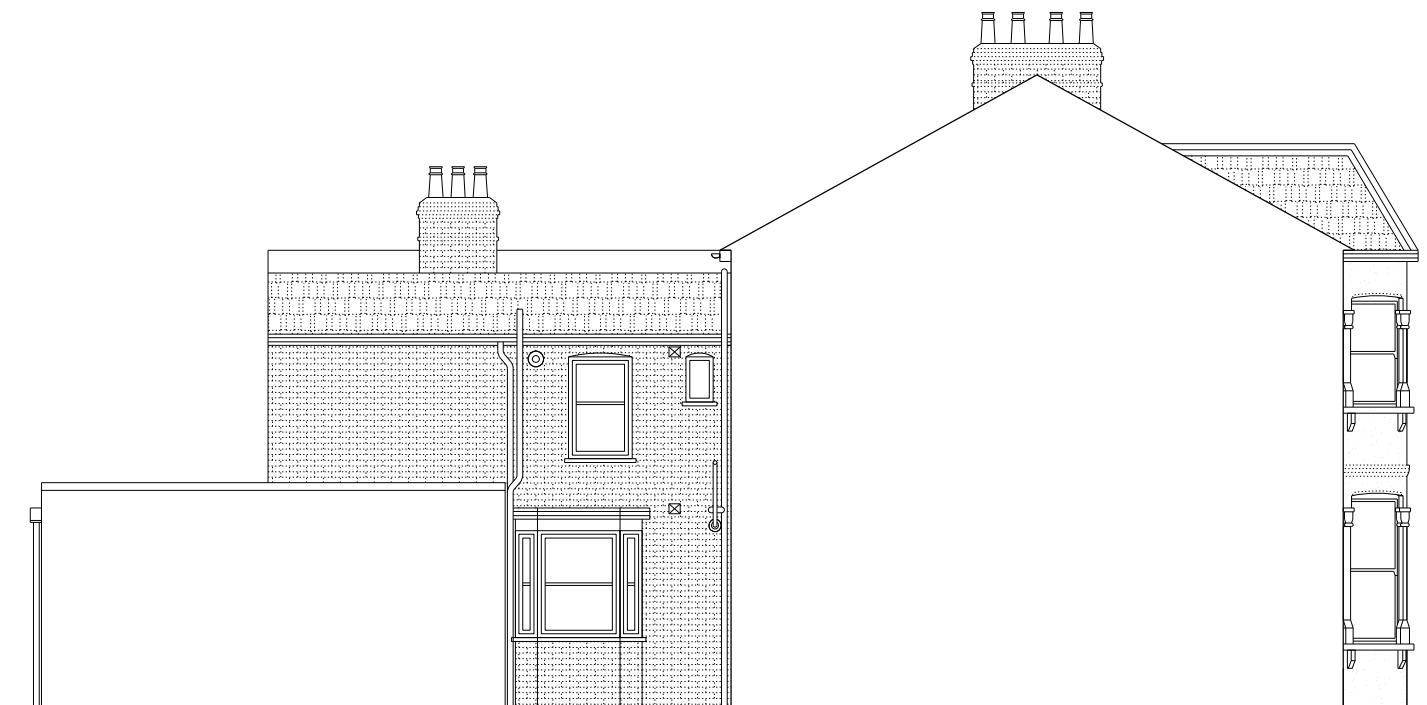


← 20 Solent Road planning application →

2 side elevation




← 18 Solent Road 20 Solent Road planning application →

3 rear elevation

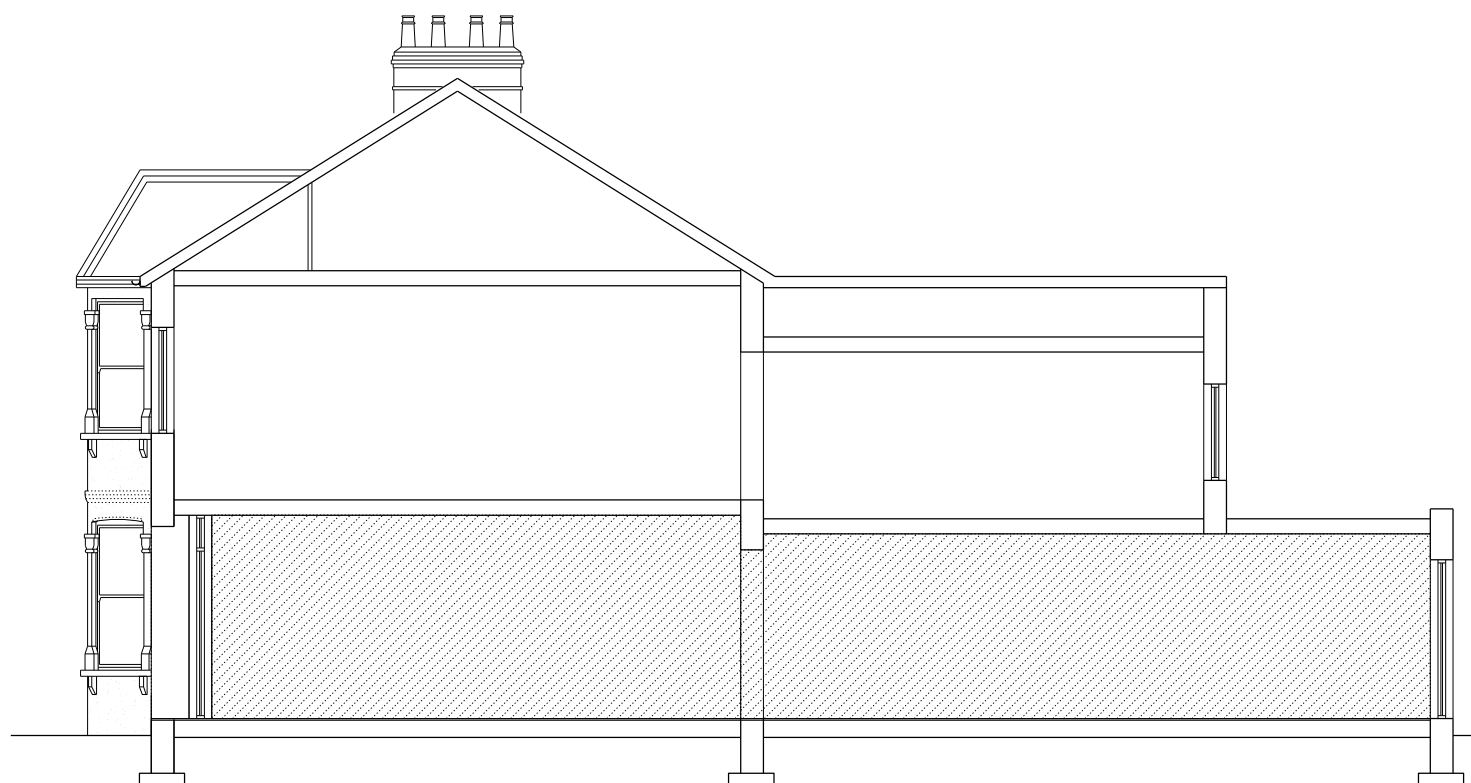

← 20 Solent Road planning application →

4 section aa

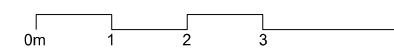

notes

 20 Solent Road ground floor apartment

All information subject to design development and site verification.

This drawing is the property of Craig Rosenblatt Ltd. No disclosure or copy of it may be made without written permission. This drawing is for planning purposes only, no guarantee is given to its accuracy or correctness and is subject to site verification.

project
20 Solent Road, NW6

private client
Jess Kay

drawing title
existing elevations and section

scale at A1 scale at A3 date
1:50 1:100 08.15

job no. drawing rev.
021 X003 -