

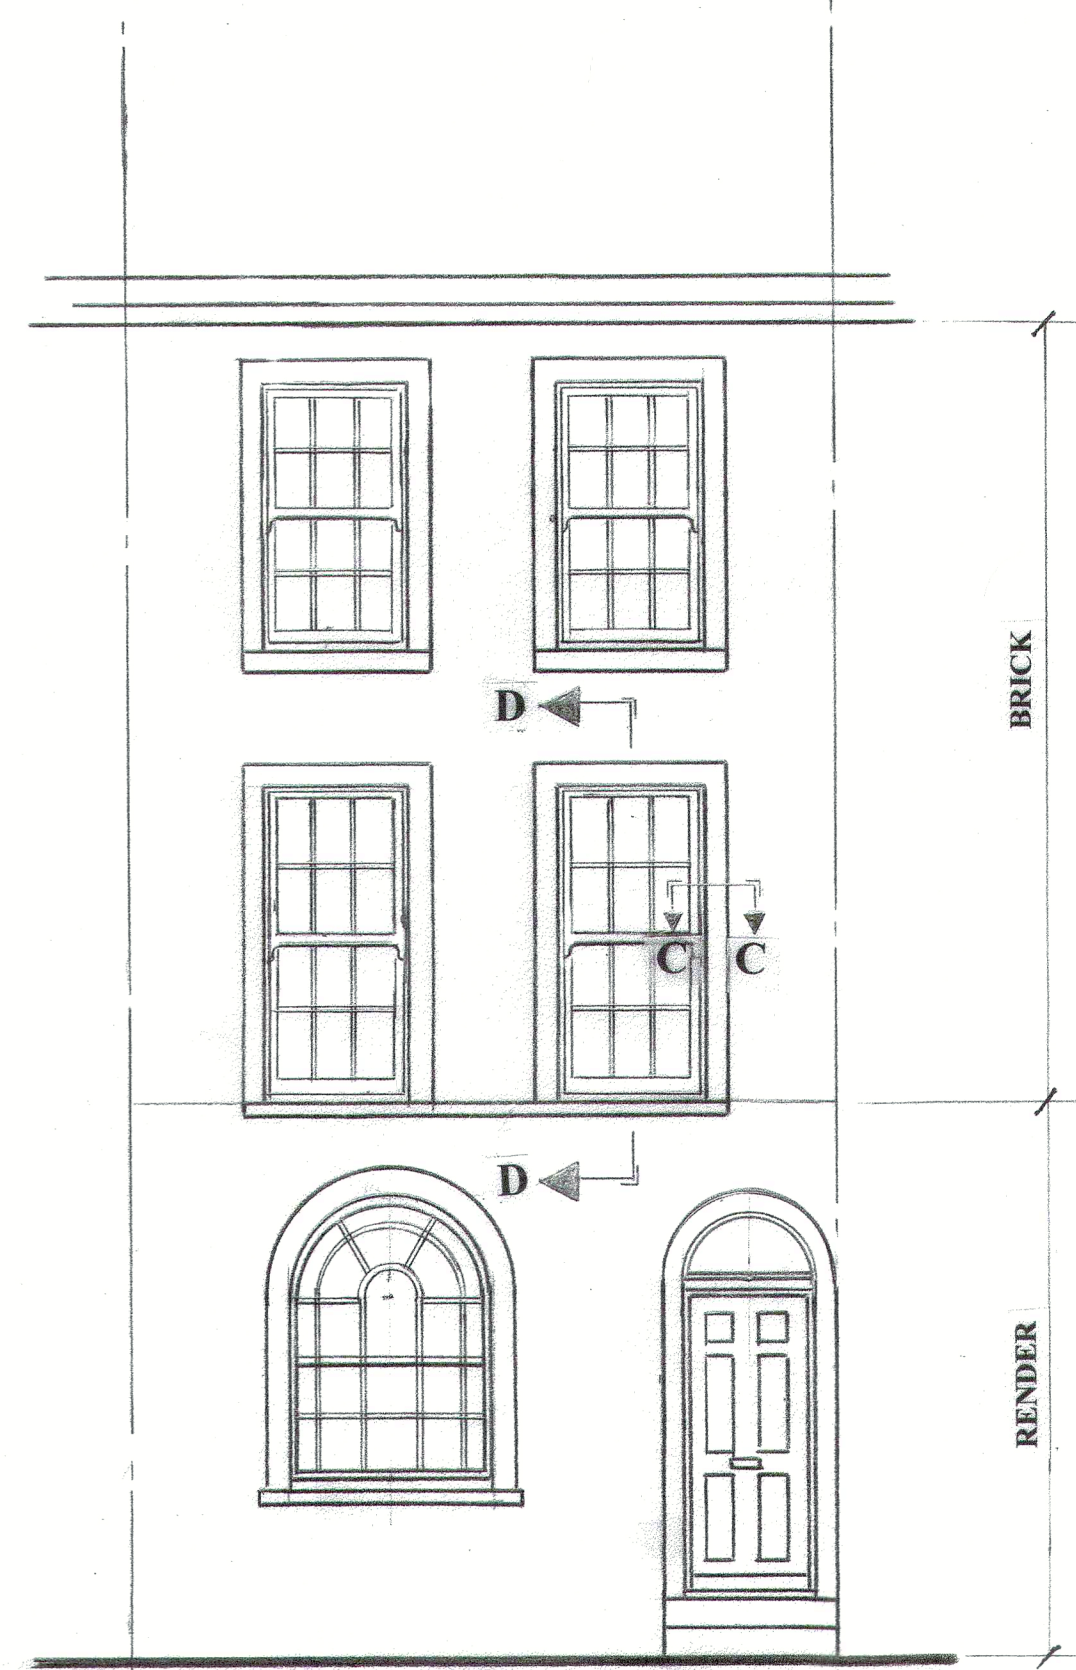



EXISTING FRONT ELEVATION

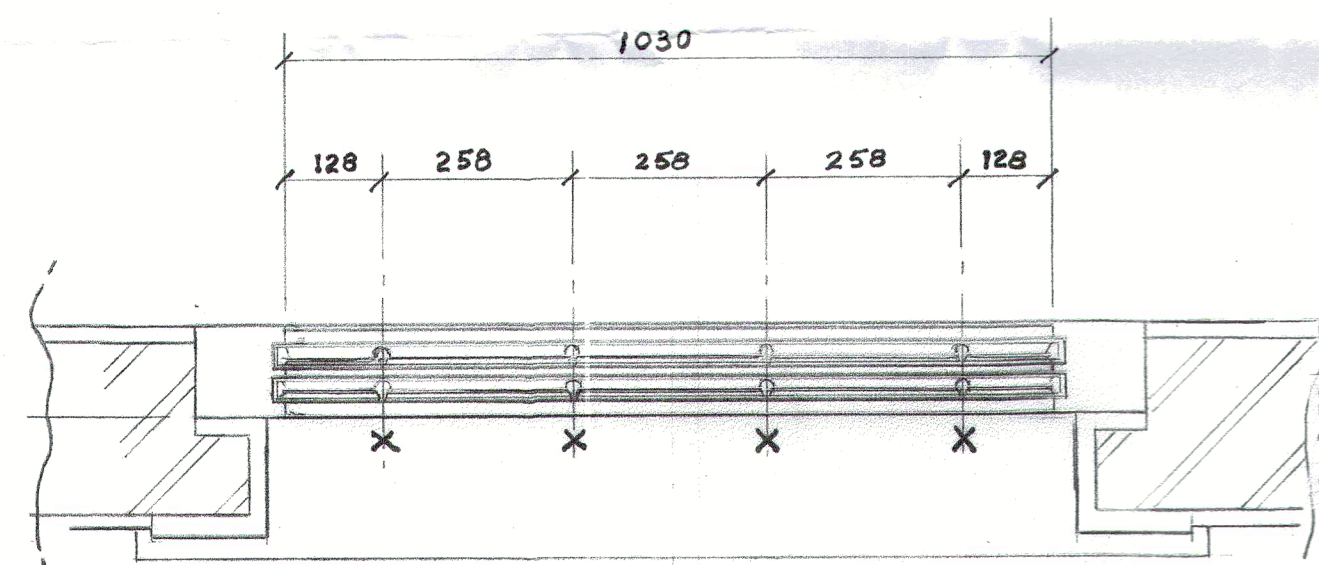


PROPOSED FRONT ELEVATION

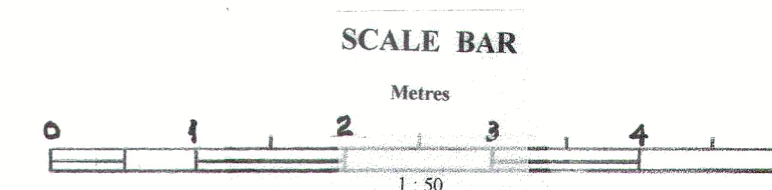


SECTION 'AA' (EXISTING)
Through Existing Ground Floor Window
Scale 1:10

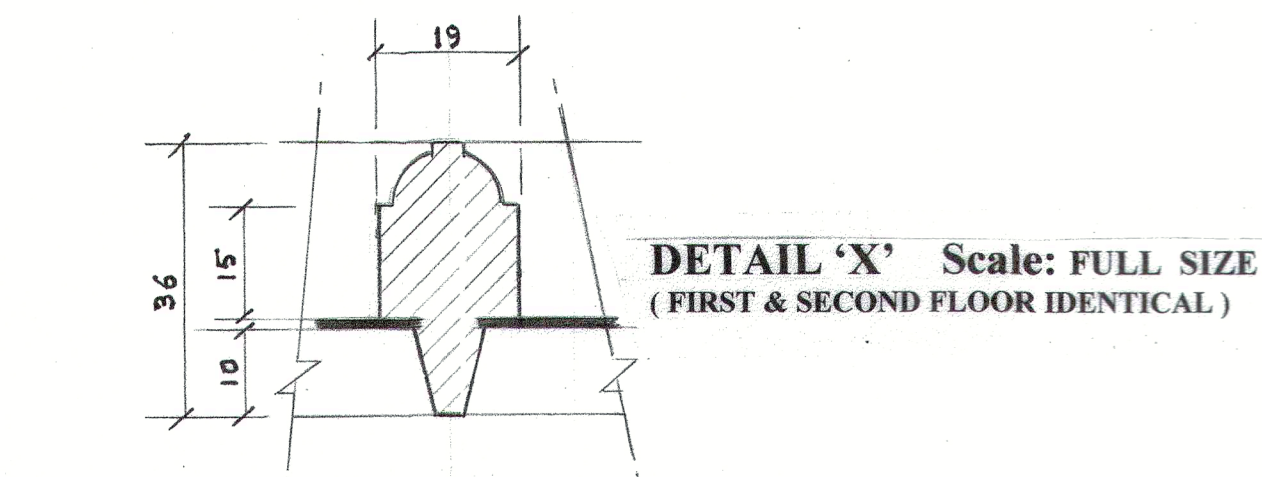



DETAIL 'X' Scale: FULL SIZE
(FIRST & SECOND FLOOR IDENTICAL)

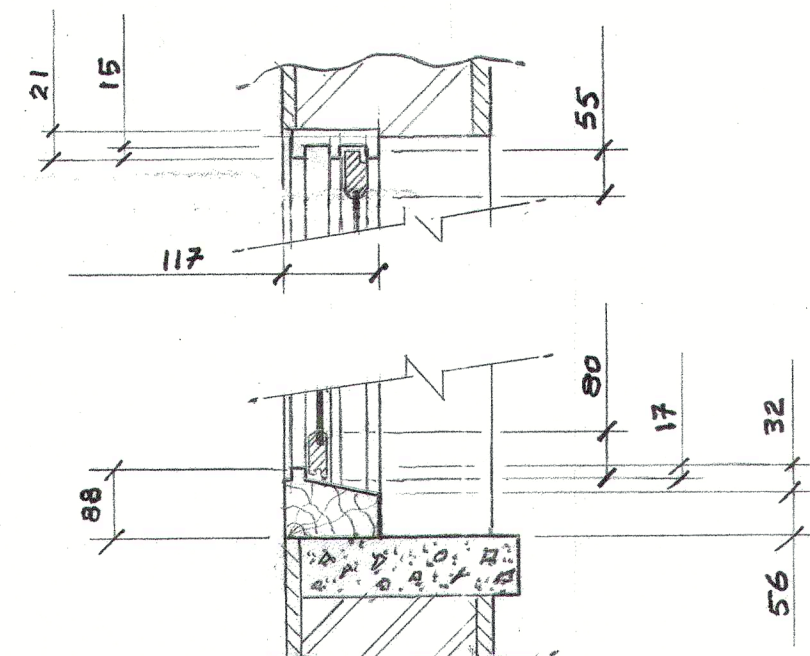



SECTION 'BB' (EXISTING) SCALE 1:10

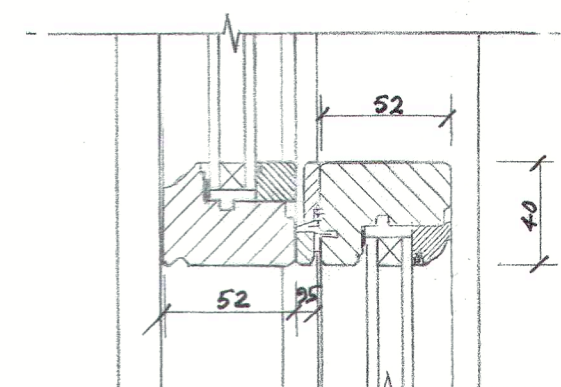


PROPOSED SASH SECTION 'DD' (Lower half)
TYPICAL OF ALL WINDOWS
SCALE: NTS

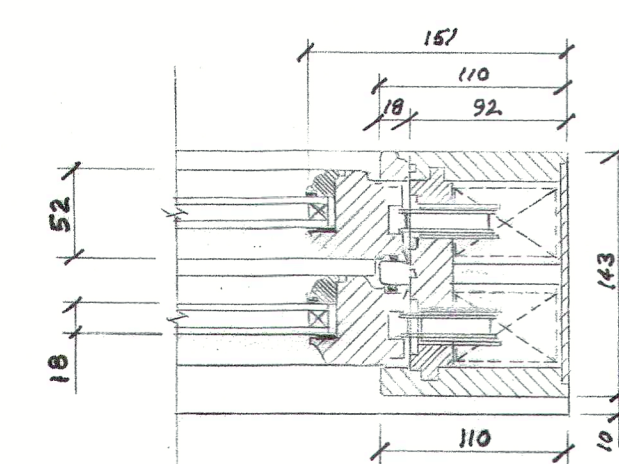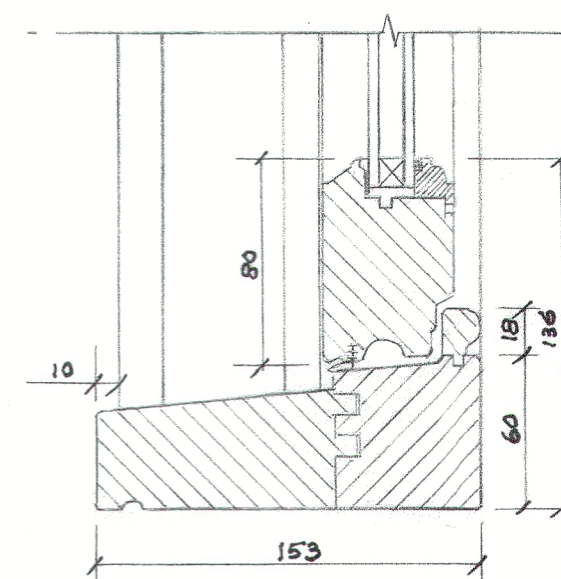

SECTION 'CC' (PROPOSED)
TYPICAL OF ALL WINDOWS
SCALE: NTS

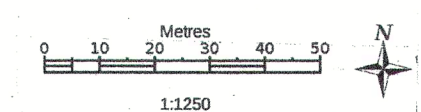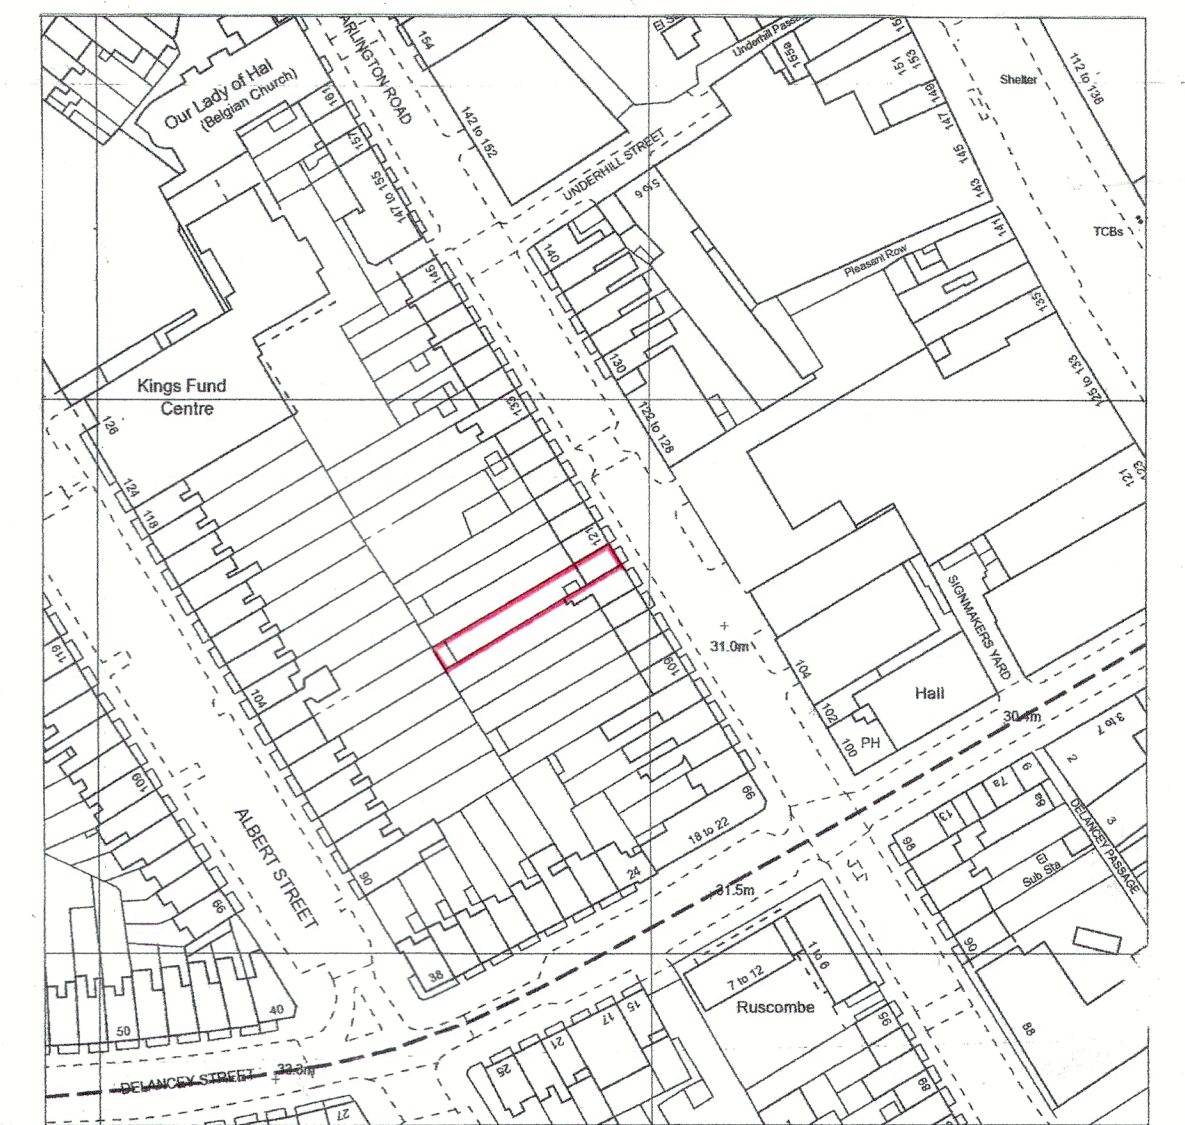

LOCATION PLAN

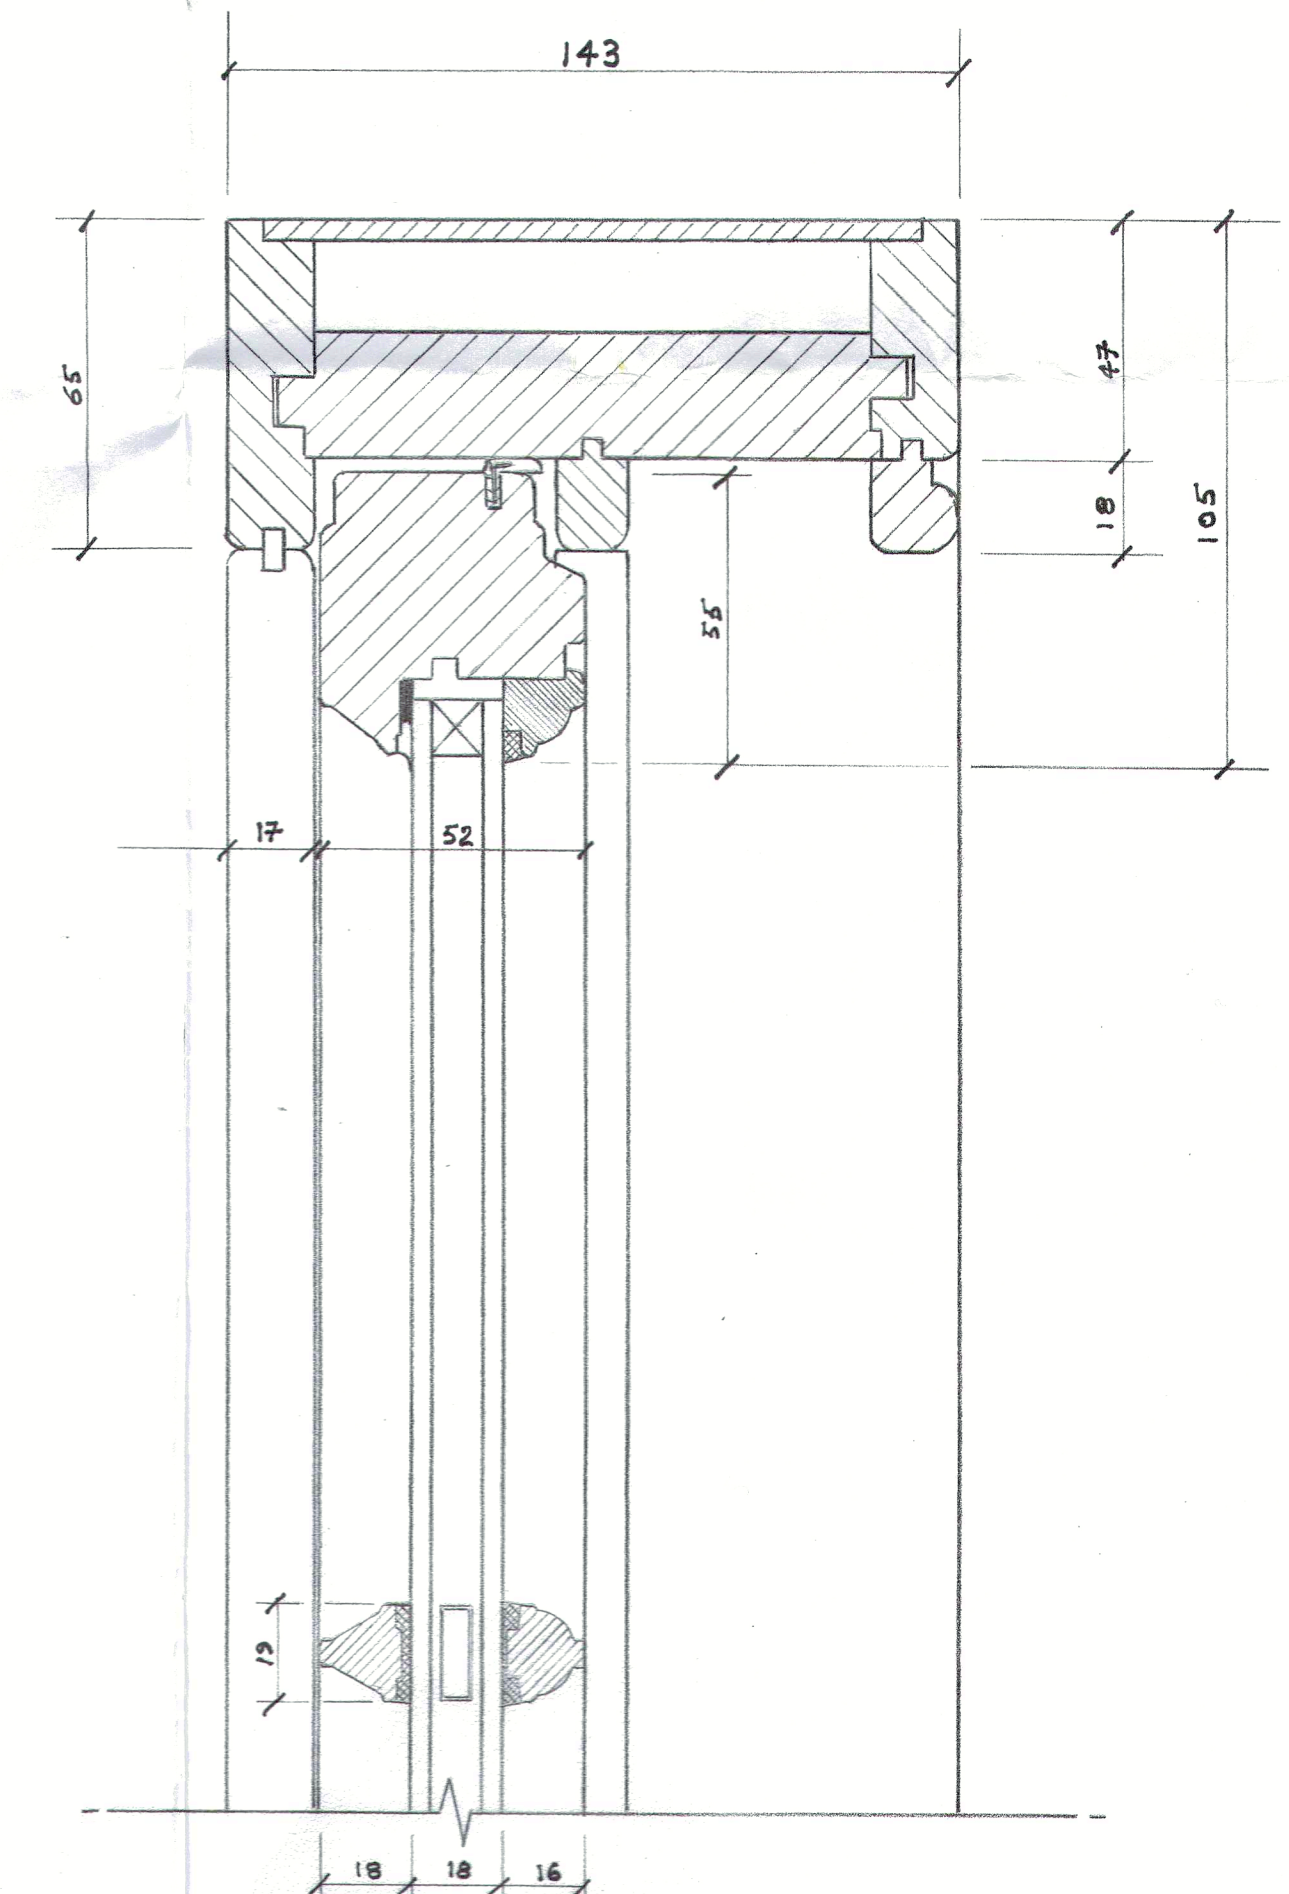

PROPOSED SASH SECTION 'DD' (Upper half)
TYPICAL OF ALL WINDOWS
SCALE: NTS