



Toughened and obscured screen to 1.7m high eye level from terrace level
600x600 concrete slab to Terrace
New bi-folding doors

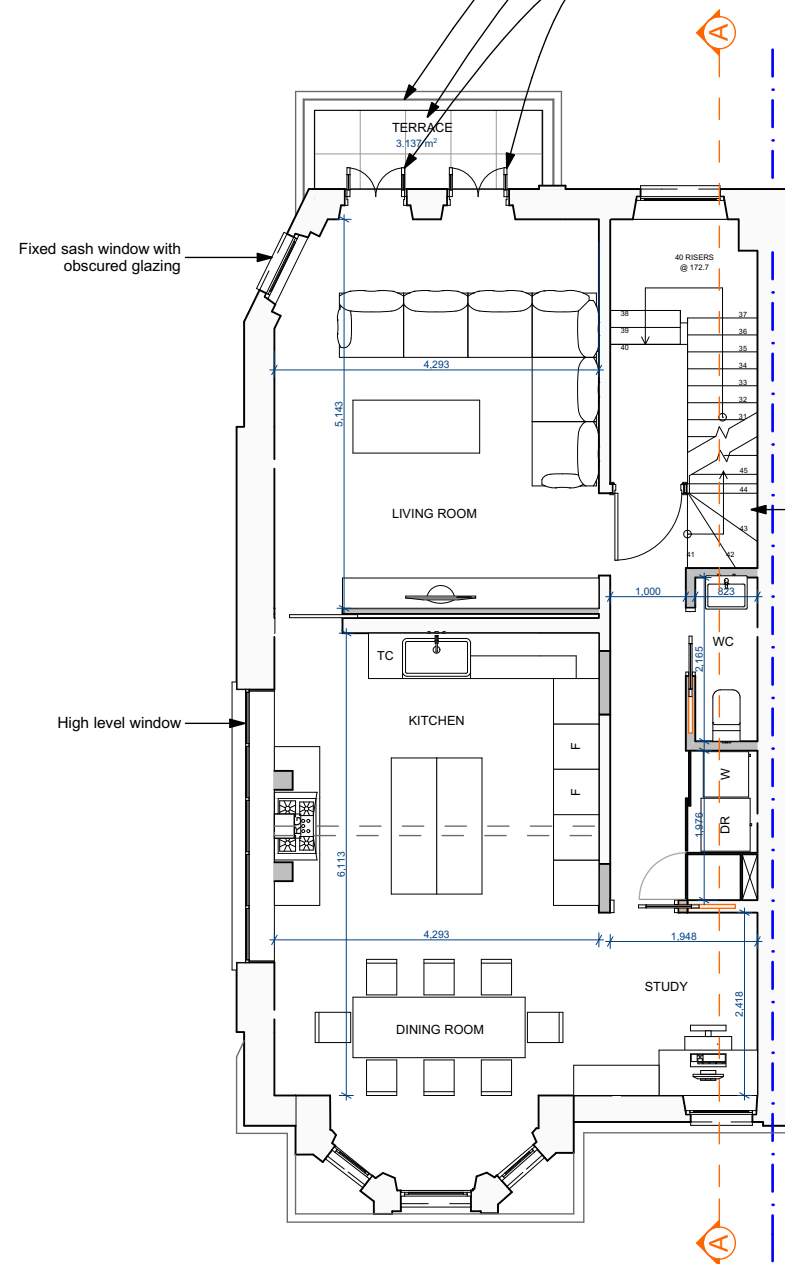


Second Floor Plan 1:100

New timber wall structure. Roof tiles finish on outer side
New sash windows to match existing
New brick wall

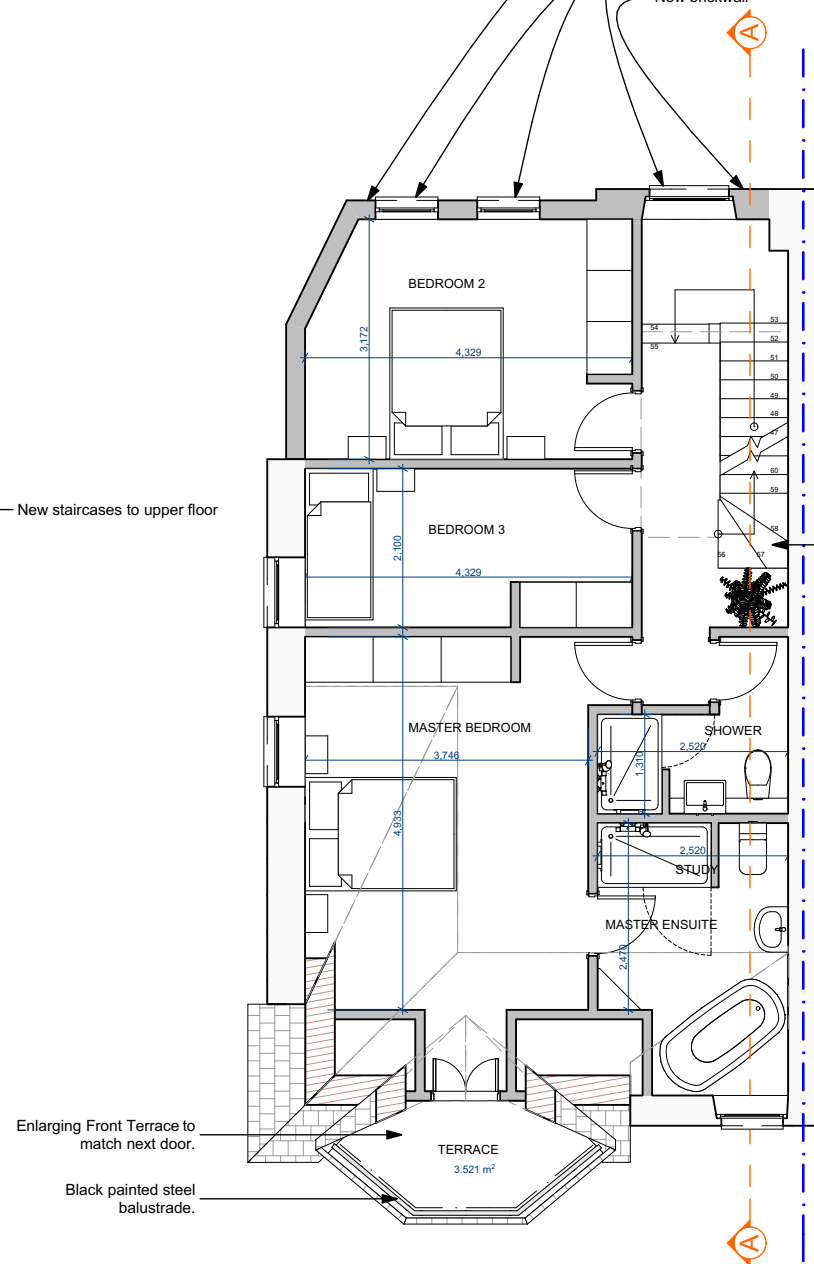

Second Floor Plan 1:100



Lead capping
600x600 concrete slab to Terrace
1100mm high black painted steel balustrade
Glazing Vision Bespoke Sliding Rooflight
New staircases to Terrace

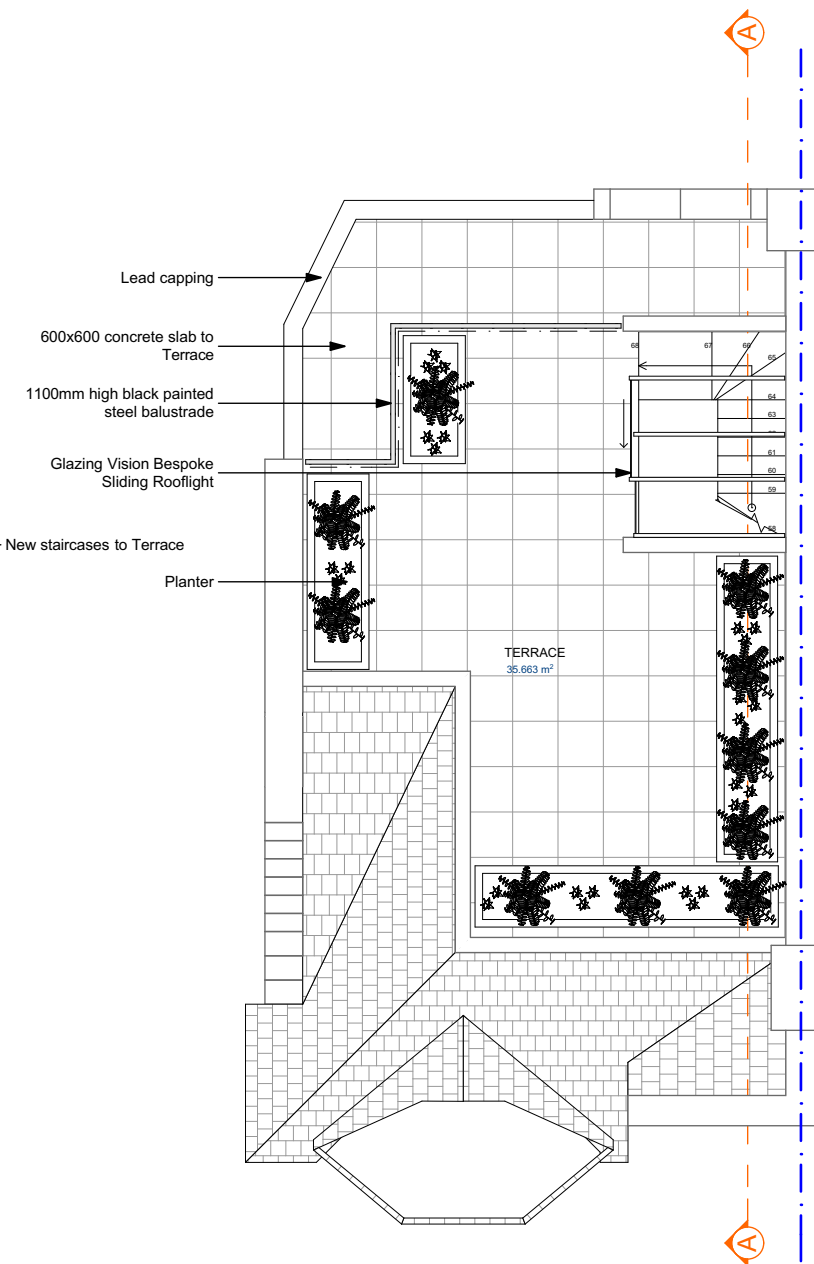


Second Floor Plan 1:100

KEY PLAN
EXISTING WALL
PROPOSED WALL

PROPOSED GIA:
SECOND FLOOR - 76m²
THIRD FLOOR - 69m²
TOTAL - 145m²

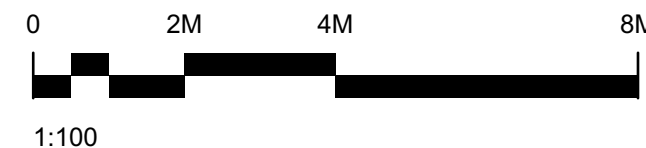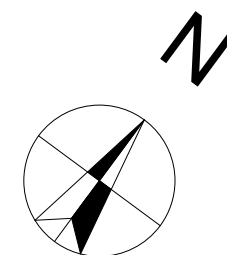

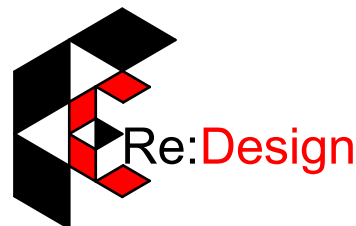			CLIENT	PROJECT	SCALE 1:100@A3	DRAWING NO.	REV.	
			Mr Edward Boulderstone	20 Belsize Lane, London NW3 5AB	DATE	DRAWN	1464/Pr/100	
					July15	zb		
					DRAWING TITLE			
REV	DATE	NOTES	DRAWINGS TO BE READ IN CONJUNCTION WITH RELEVANT DRAWING AND SPECS. DRAWINGS NOT TO BE SCALED. FIGURED DIMENSIONS ONLY. ANY DISCREPANCIES ARE TO BE POINTED TO THE ARCHITECT. THE ARCHITECT IS NOT LIABLE FOR ANY FAULTS NOT RAISED. DRAWINGS NOT TO BE SCALED FOR LAND TRANSFER PURPOSES	Proposed Plans	ReDesign Architecture TOP FLOOR. 1544 LONDON ROAD, SW16 4EU TEL: 0208 166 1531 / 07984 923 366 WEB: WWW.REDESIGNGROUP.CO.UK EMAIL: CONTACT@REDESIGNGROUP.CO.UK			