

Queen Mary's

High Close

9

pool outbuilding

2

HOLFORD ROAD

Northcote Mansions

5m high brick wall

4m high brick wall

Northcote House

Vine House

3m high brick wall

3m high brick wall

3m high brick wall

HAMPSTEAD SQUARE

120

9

8

garden

118

Christ Church

Note:
All dimensions to be checked on site. Drawing subject to all statutory approvals. Boundaries are shown indicatively.

Revision: -



PLANNING DRAWING

VINE HOUSE, NW3


Existing Site Plan

JONATHAN FREEGARD ARCHITECTS 5 TREDEGAR SQ. LONDON E3 5AD 020-8981 5665

DWG. No. VH-PL-02


DATE JUN 2015

SCALE 1:250@A3

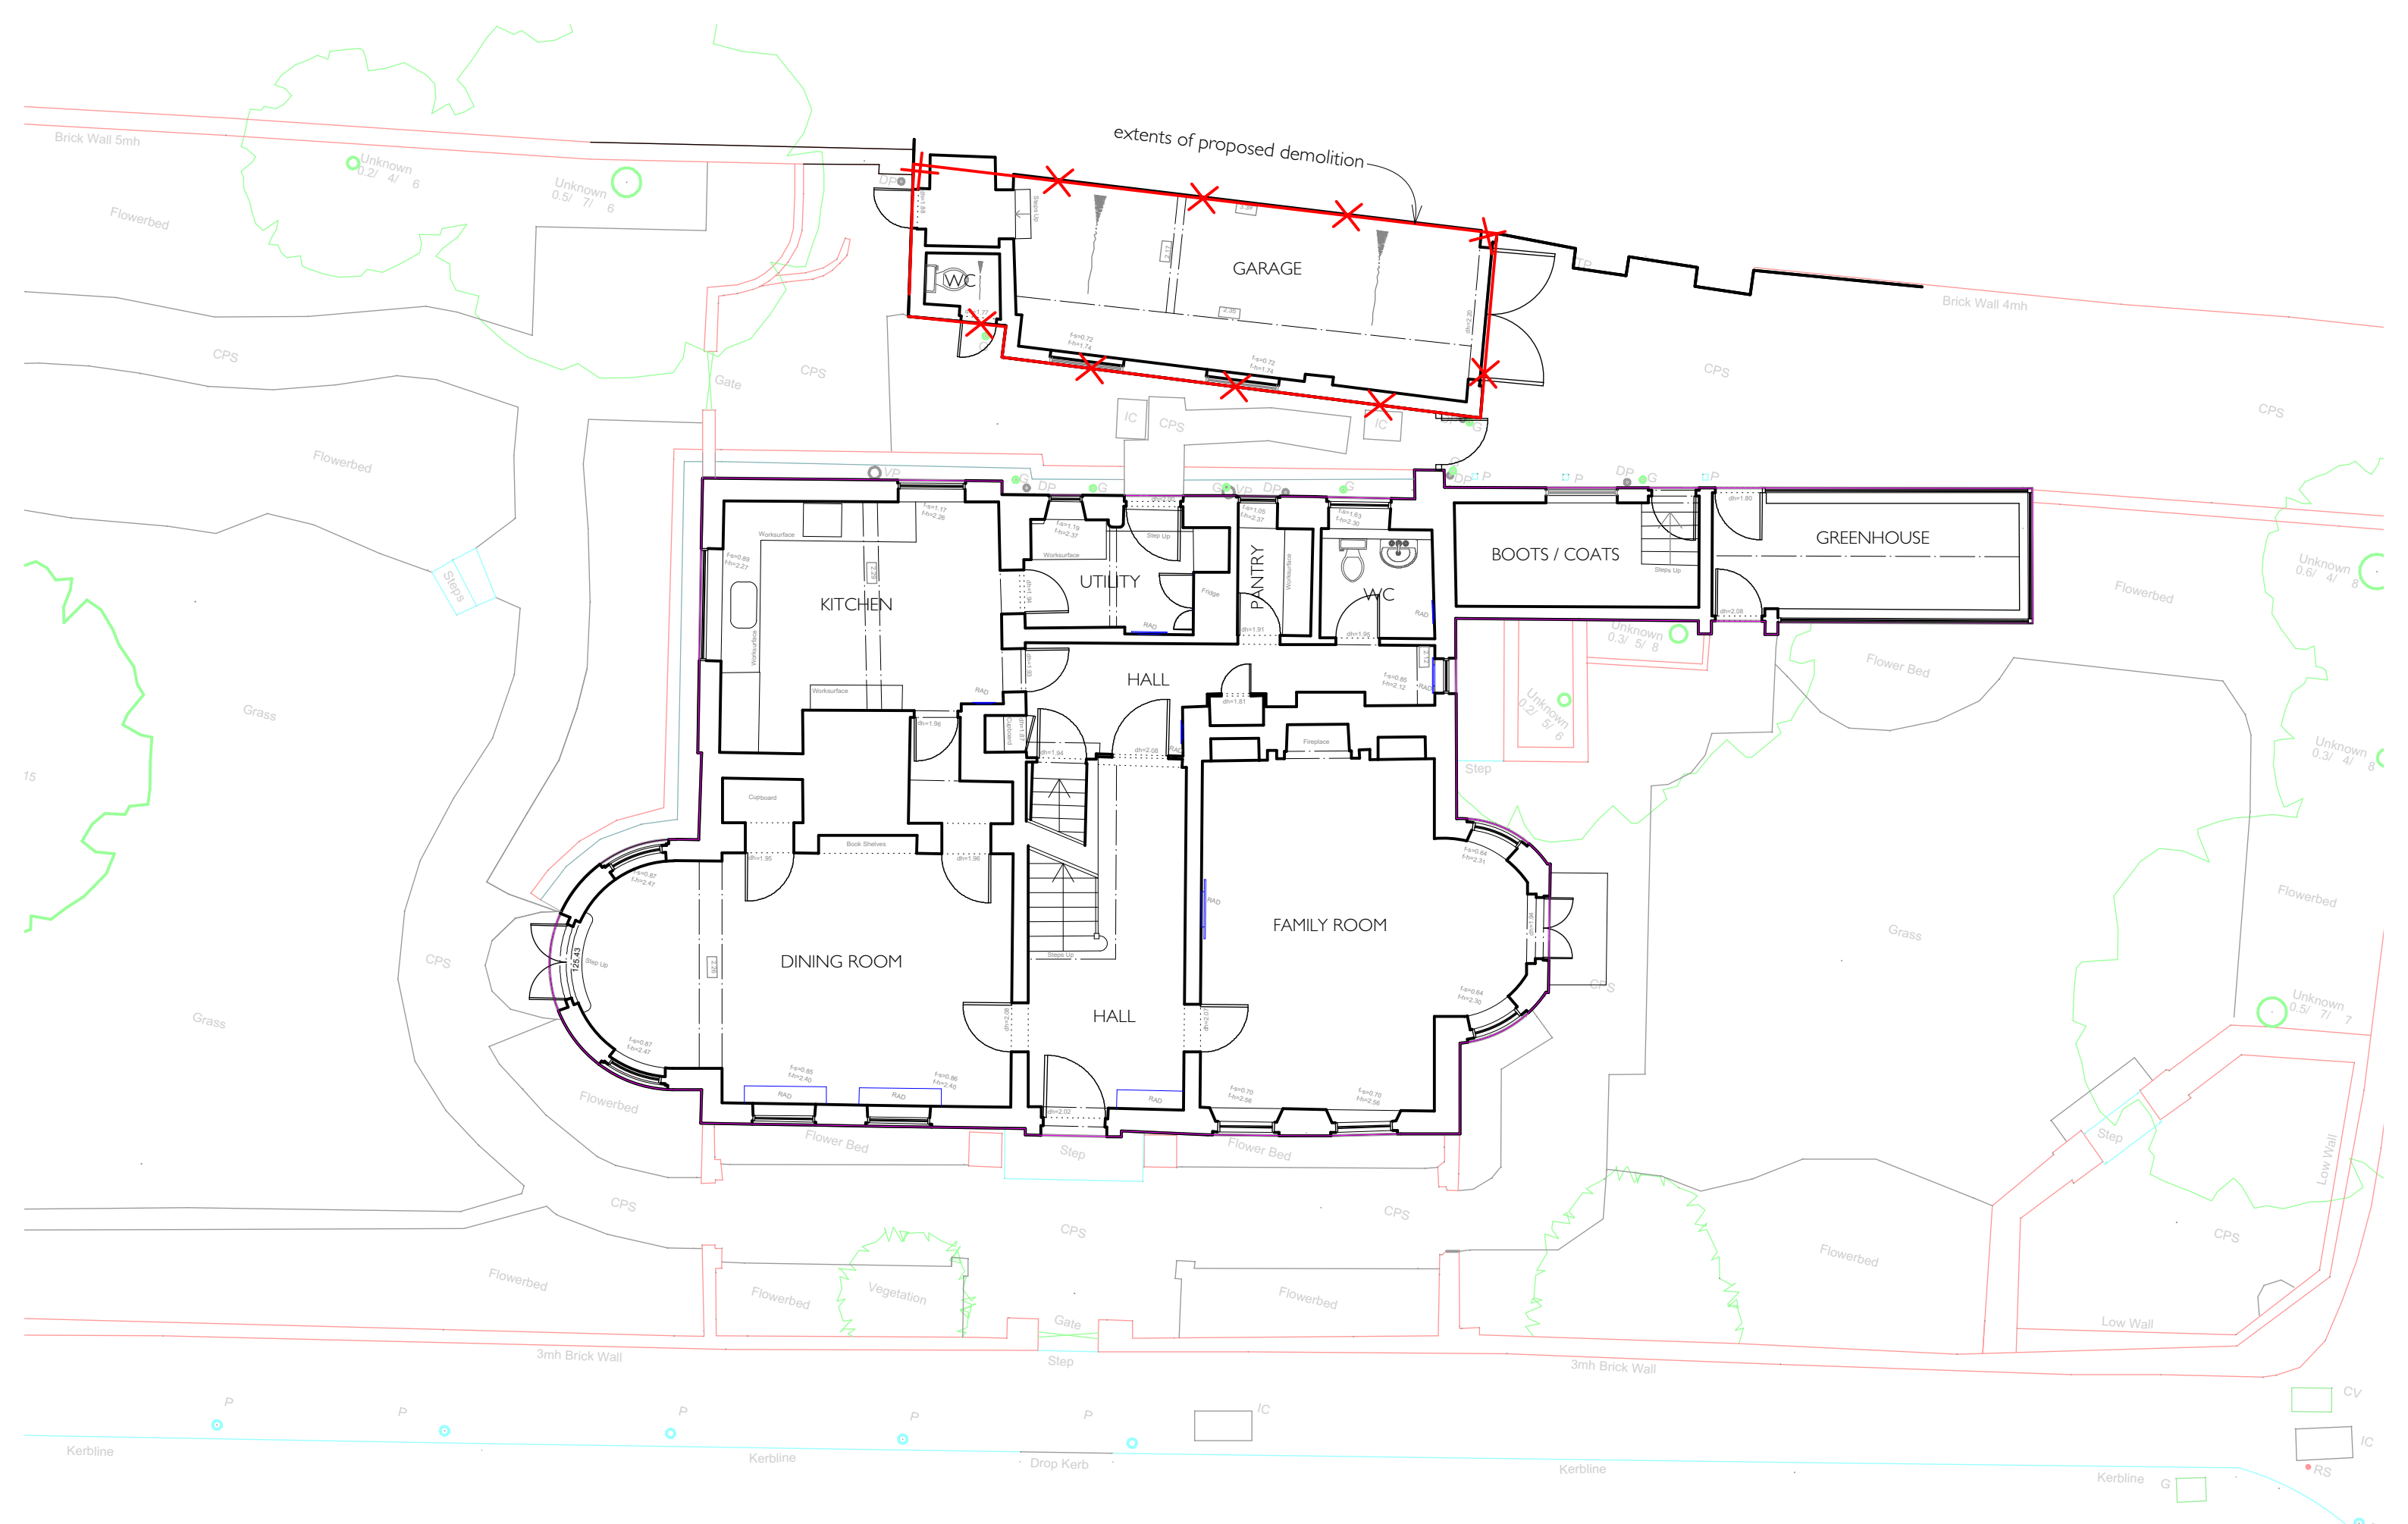

Note:
All dimensions to be checked on site. Drawing subject to all statutory approvals. Boundaries are shown indicatively.

Revision: -

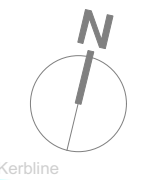


PLANNING DRAWING
 VINE HOUSE, NW3 Square
 Existing Ground Floor Plan

DWG. No. VH-PL-03
 DATE JUN 2015
 SCALE 1:100@A3
 JONATHAN FREEGARD ARCHITECTS 5 TREDEGAR SQ. LONDON E3 5AD 020-8981 5665

Kerbline


Kerbline Drop Kerb

Kerbline

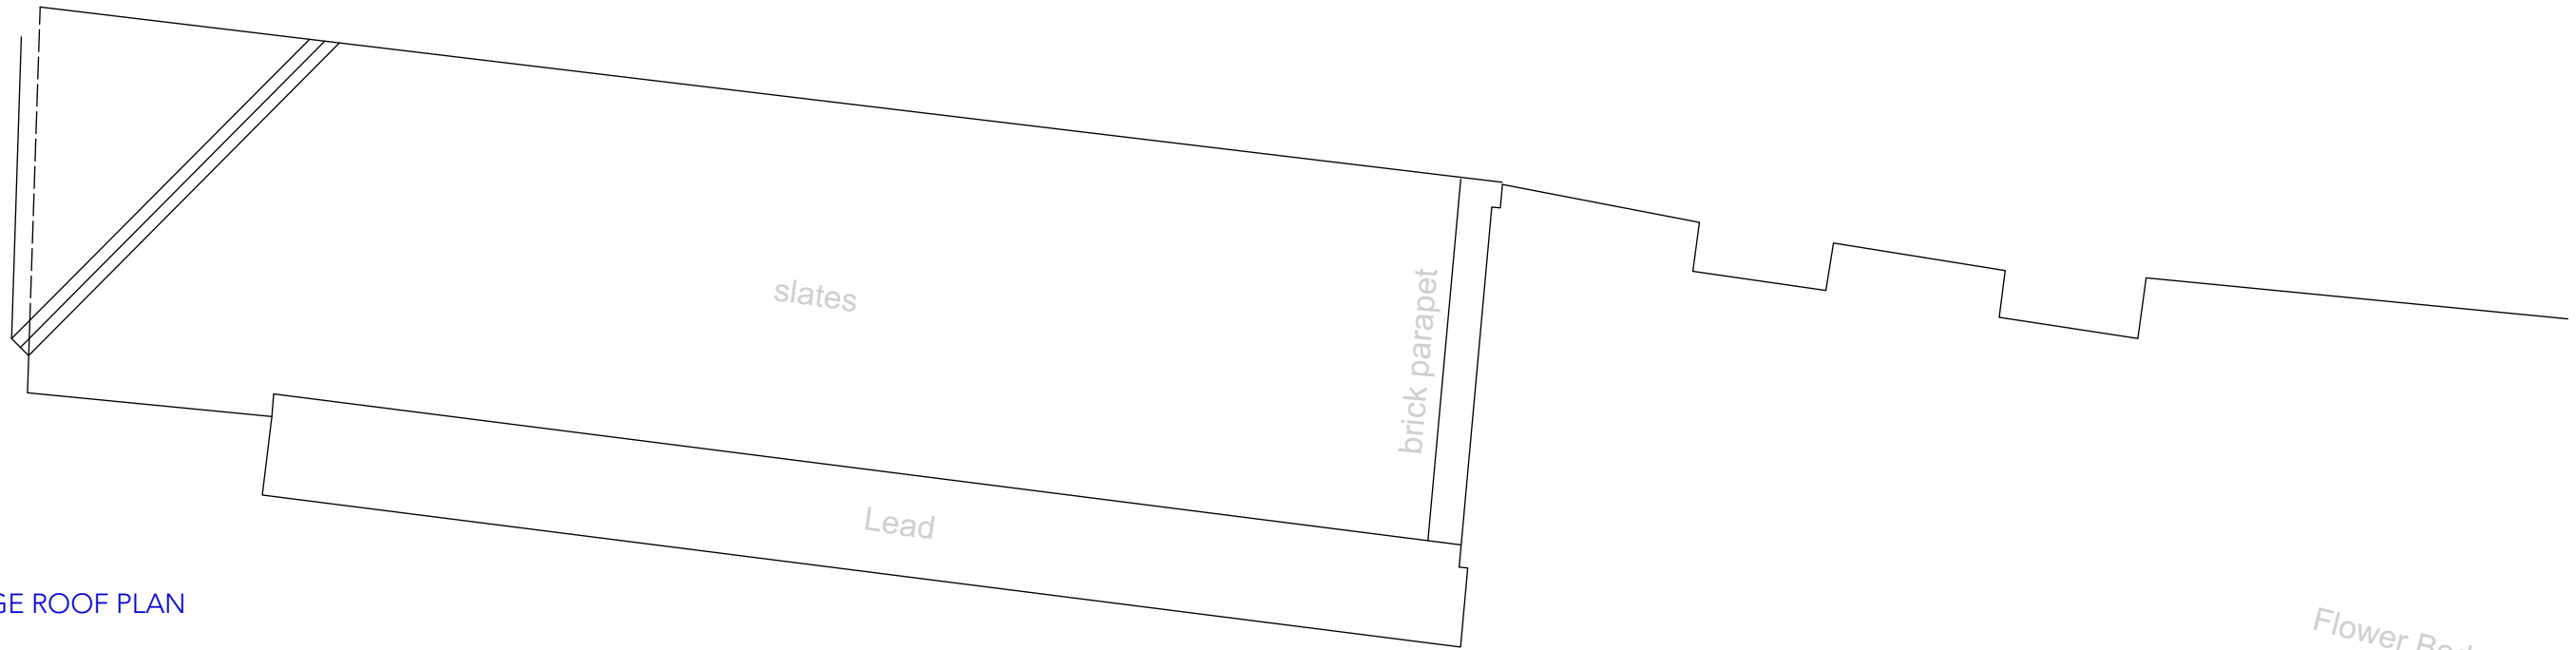


Flower Bed

GARAGE ROOF PLAN

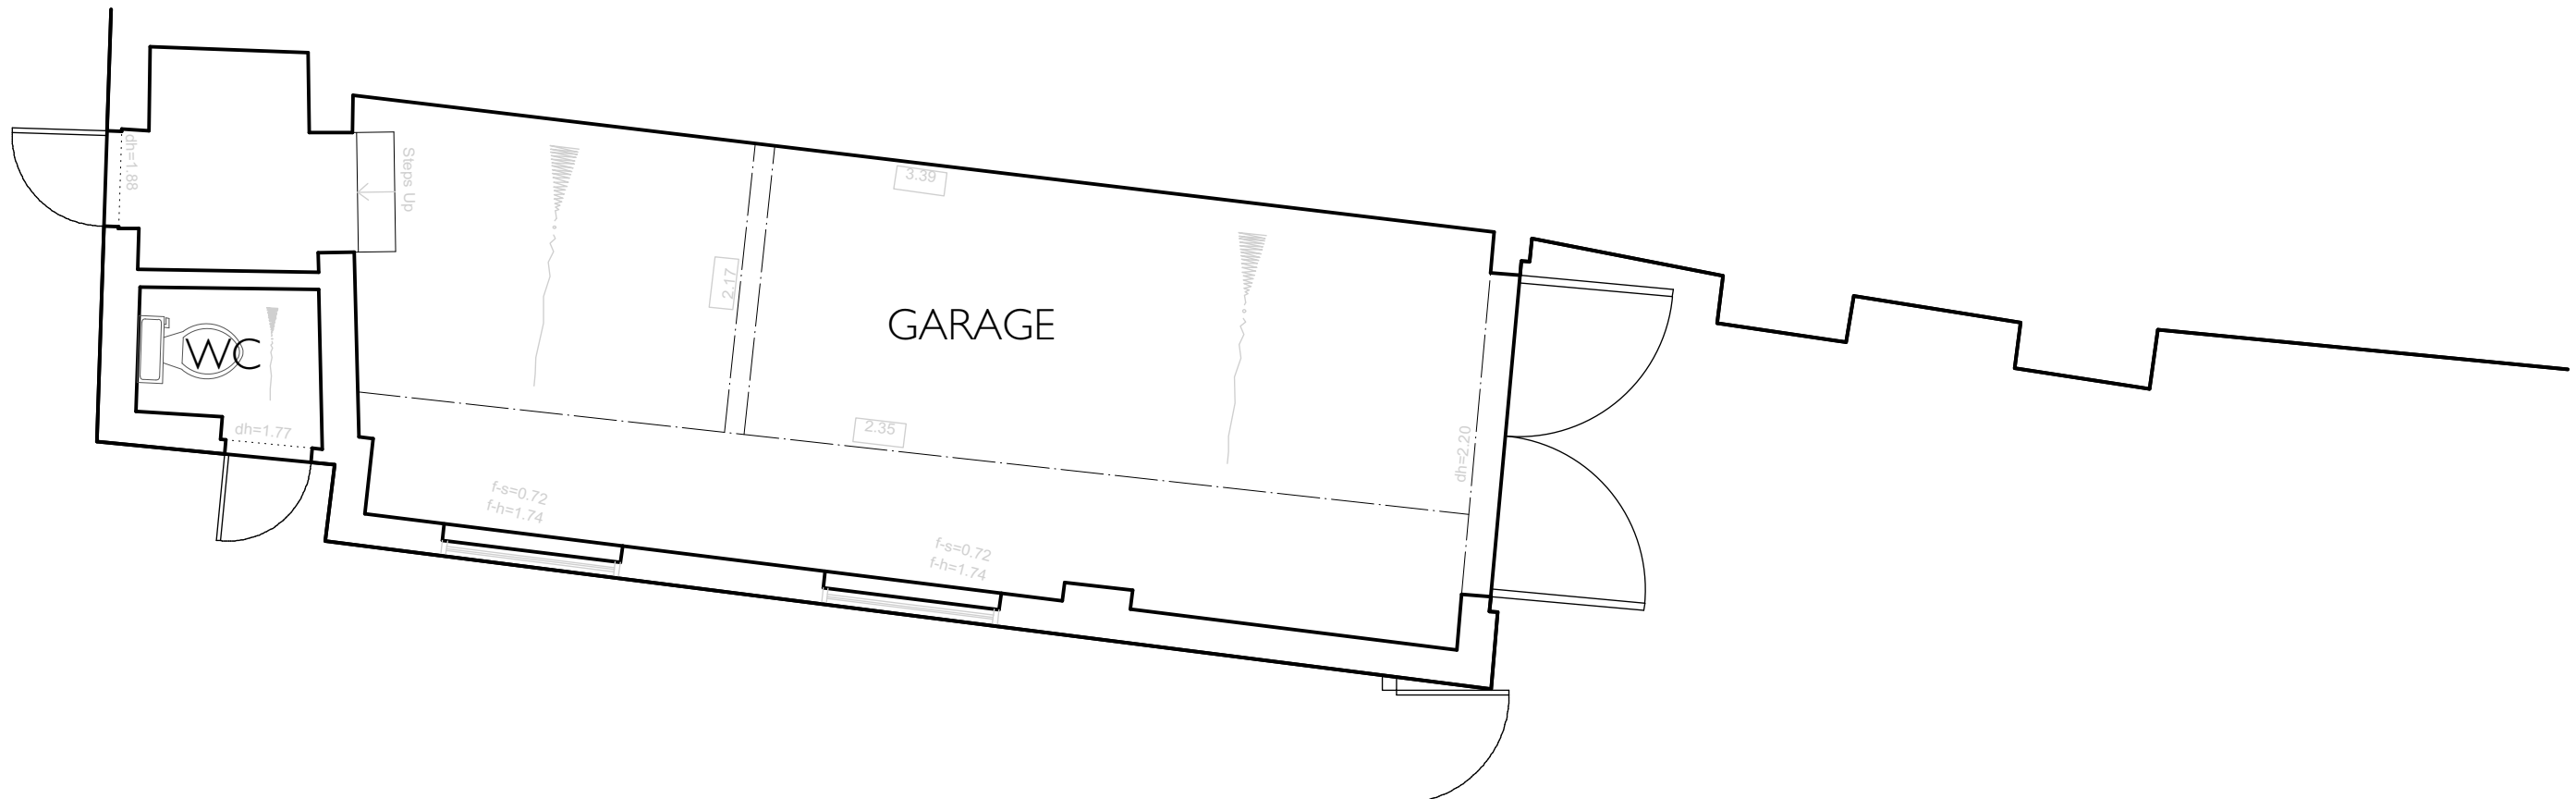

500mm deep drainage channel running adjacent along vine house

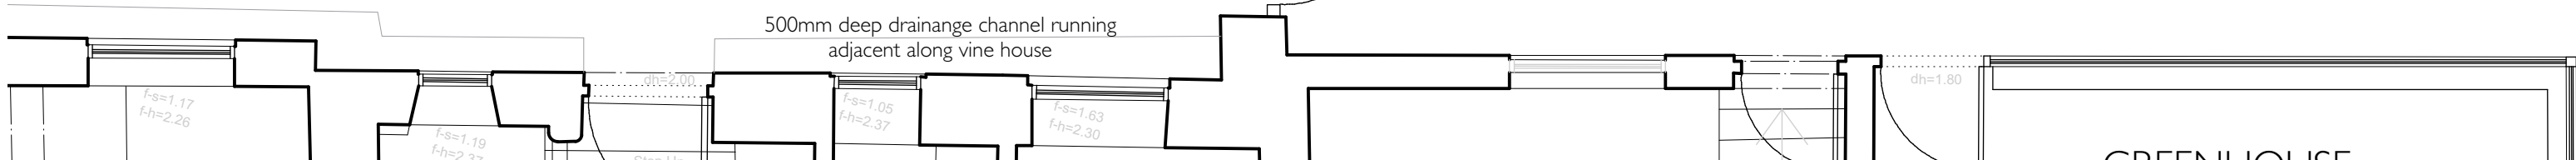

GROUND FLOOR PLAN

Note:
All dimensions to be checked on site. Drawing subject to all statutory approvals. Boundaries are shown indicatively.

Revision: -



PLANNING DRAWING

VINE HOUSE, NW3

Existing Garage & Garage Roof Plan

JONATHAN FREEGARD ARCHITECTS 5 TREDEGAR SQ. LONDON E3 5AD 020-8981 5665

DWG. No. VH-PP-03

DATE JUN 2015

SCALE 1:50@A3



Note:
All dimensions to be checked on site. Drawing subject to all statutory approvals. Boundaries are shown indicatively.

Revision: -

PLANNING DRAWING

VINE HOUSE, NW3

Existing South (front) Elevation

JONATHAN FREEGARD ARCHITECTS 5 TREDEGAR SQ. LONDON E3 5AD 020-8981 5665

DWG. No. VH-PP-11

DATE JUN 2015

SCALE 1:100@A3



garage behind existing angled boundary wall shown dotted

garage of High Close, Holford Road

Note:
All dimensions to be checked on site. Drawing subject to all statutory approvals. Boundaries are shown indicatively.

Revision: -

PLANNING DRAWING
VINE HOUSE, NW3
Existing East (side) Elevation
JONATHAN FREEGARD ARCHITECTS 5 TREDEGAR SQ. LONDON E3 5AD 020-8981 5665

DWG. No. **VH-PP-29**
DATE JUN 2015
SCALE 1:100@A3



Note:
All dimensions to be checked on site. Drawing subject to all statutory approvals. Boundaries are shown indicatively.

Revision: -

PLANNING DRAWING

VINE HOUSE, NW3

Existing West (side) Elevation

JONATHAN FREEGARD ARCHITECTS 5 TREDEGAR SQ. LONDON E3 5AD 020-8981 5665

DWG. No. VH-PP-14

DATE JUN 2015

SCALE 1:100@A3



drainage channel running adjacent to house shown dashed

Datum=124.00m

Datum=124.00m

Note:
All dimensions to be checked on site. Drawing subject to all statutory approvals. Boundaries are shown indicatively.

Revision: -

PLANNING DRAWING

VINE HOUSE, NW3


Existing North (rear) Elevation

JONATHAN FREEGARD ARCHITECTS 5 TREDEGAR SQ. LONDON E3 5AD 020-8981 5665

DWG. No. VH-PL-08

DATE JUN 2015

SCALE 1:100@A3


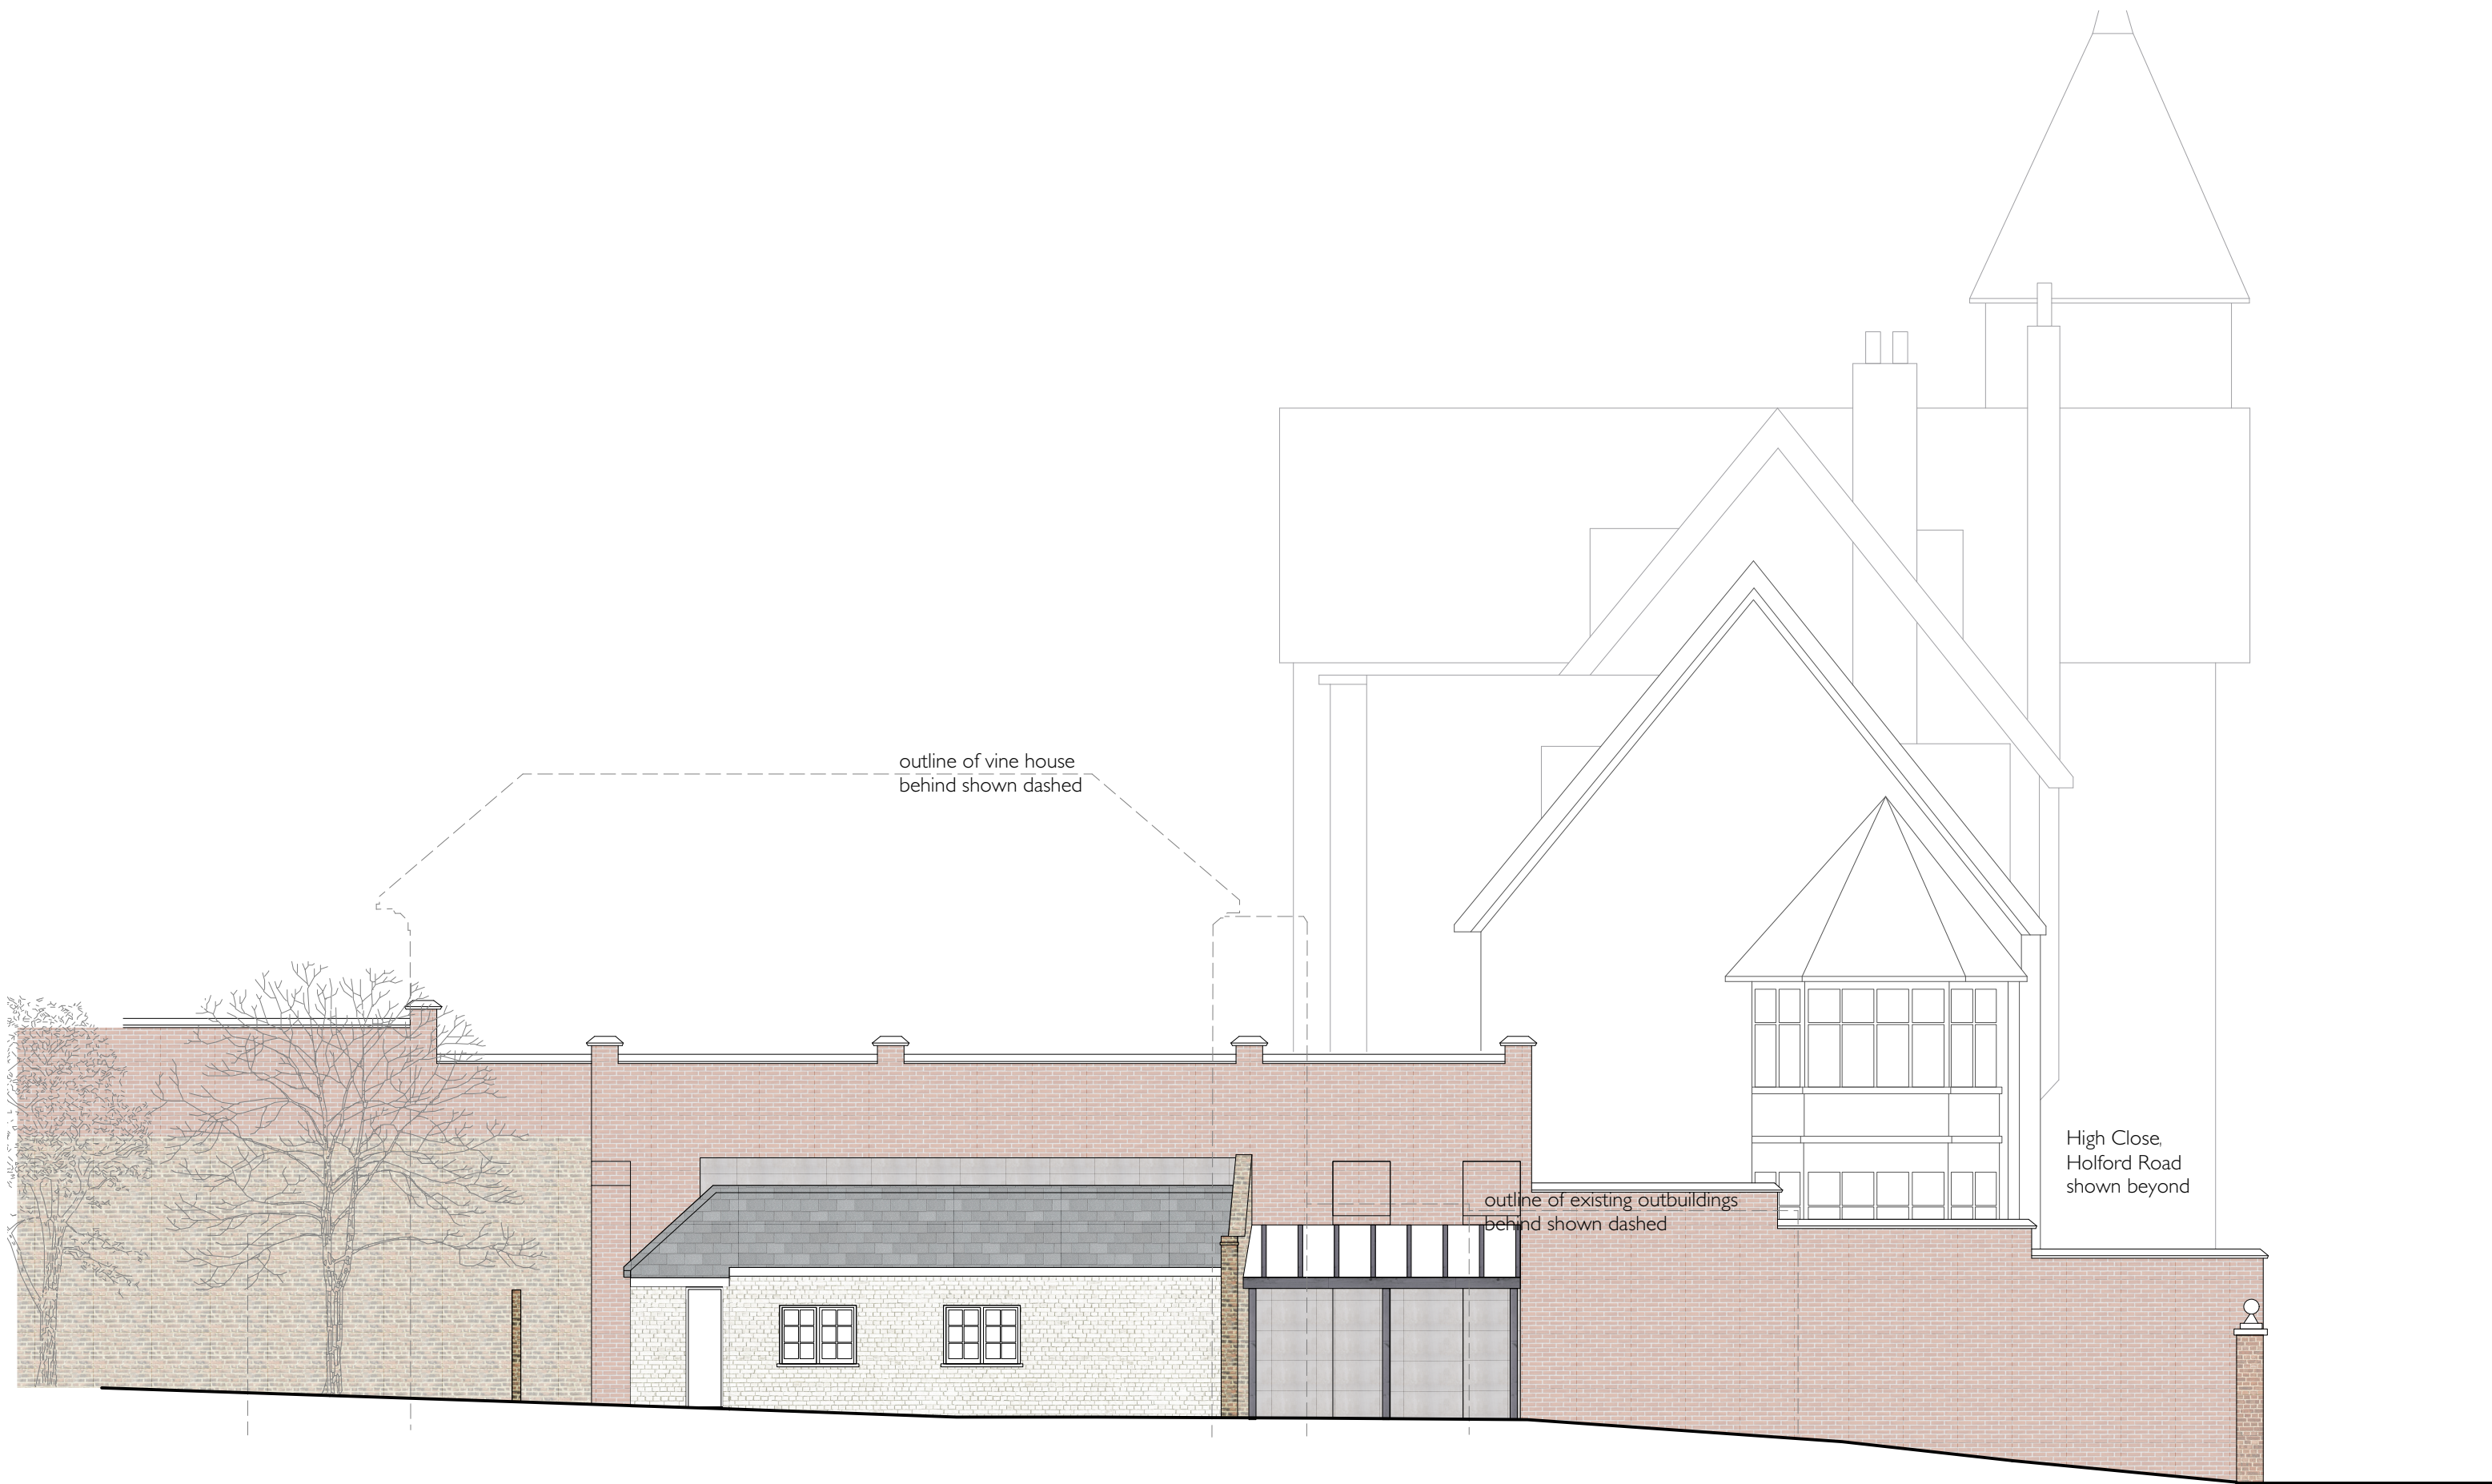


Note:
All dimensions to be checked on site. Drawing subject to all statutory approvals. Boundaries are shown indicatively.

Revision: -

PLANNING DRAWING
VINE HOUSE, NW3
Existing garage elevation

DWG. No. **VH-PL-09**
DATE JUN 2015
SCALE 1:100@A3
JONATHAN FREEGARD ARCHITECTS 5 TREDEGAR SQ. LONDON E3 5AD 020-8981 5665

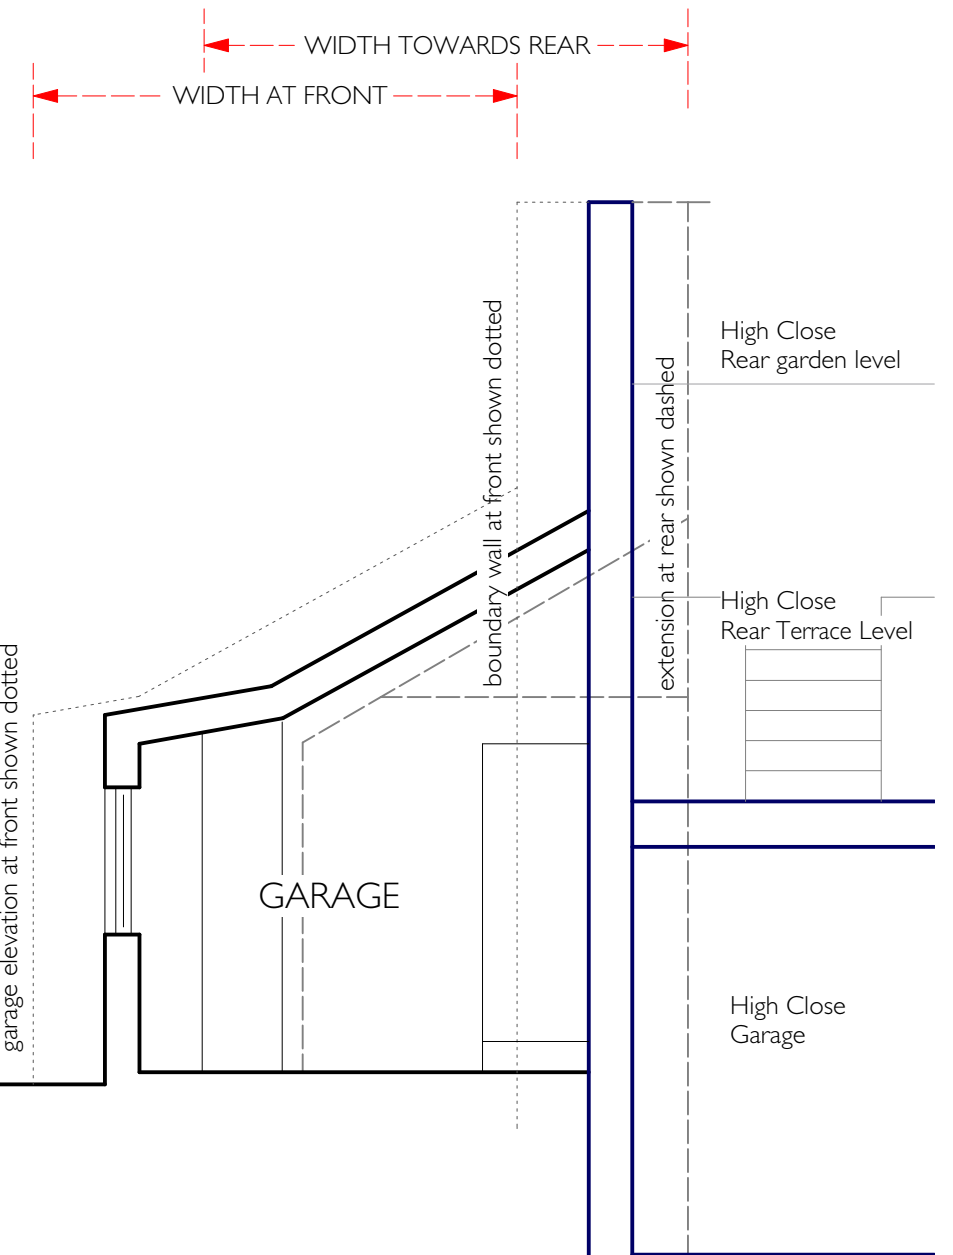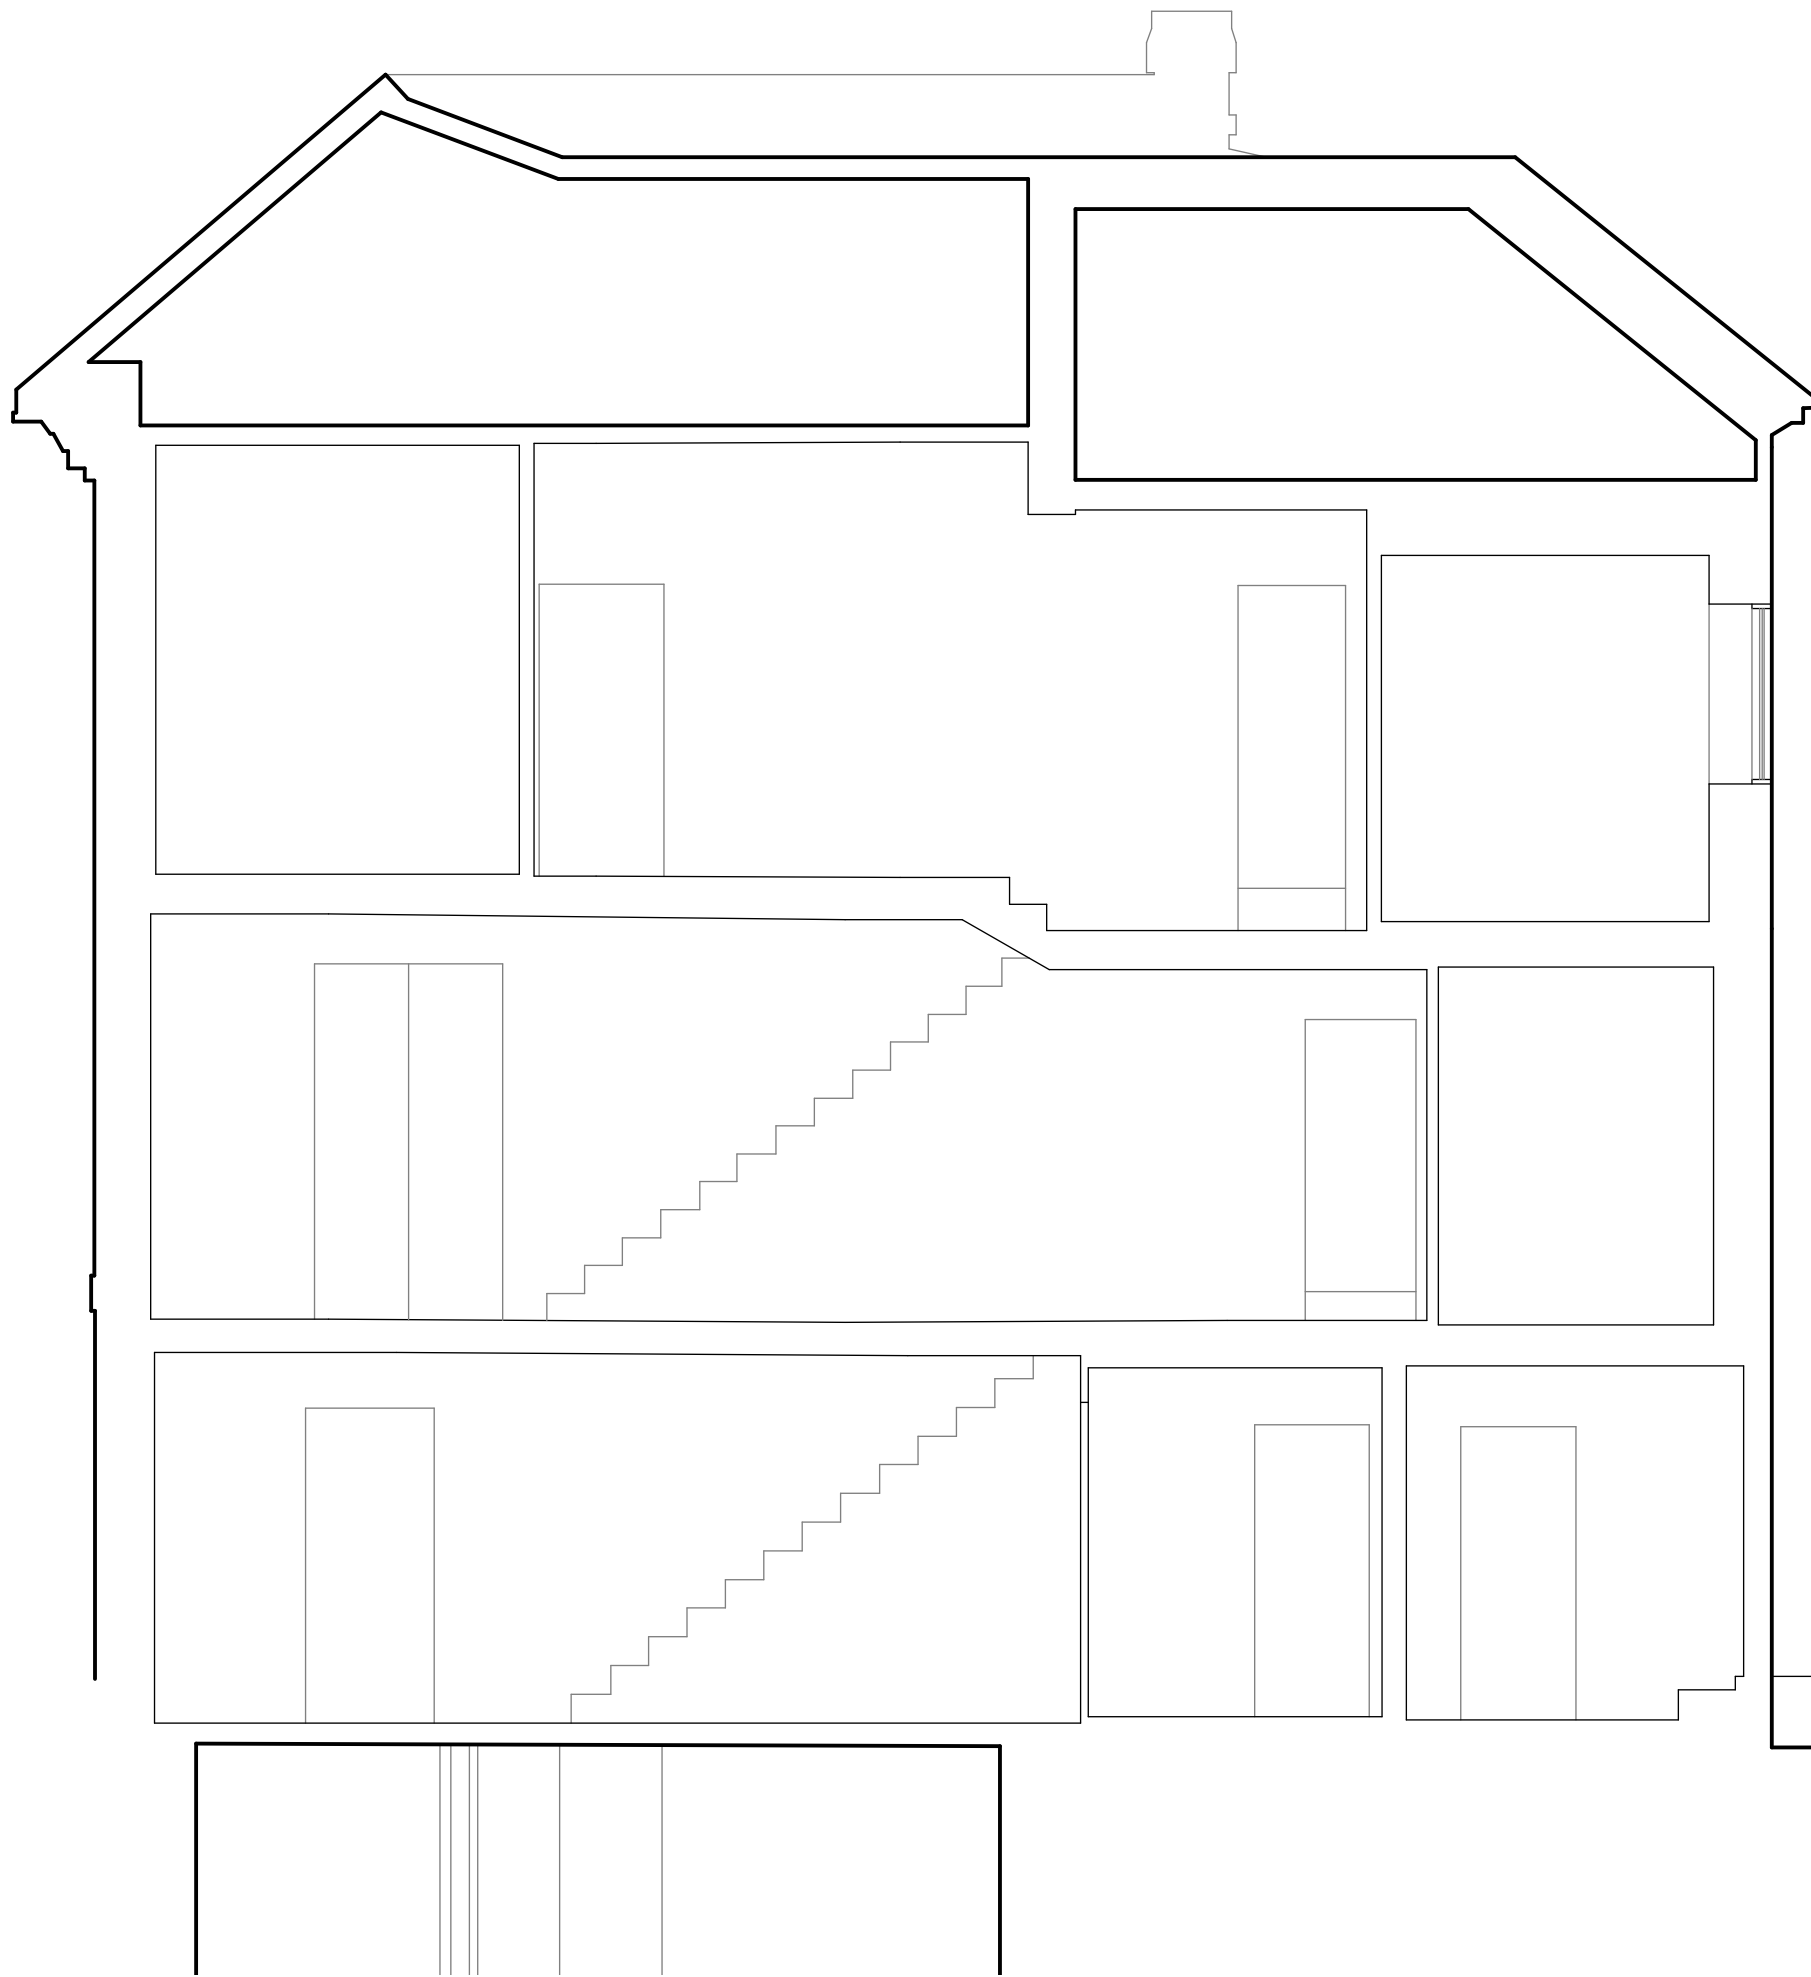

Note:
All dimensions to be checked on site. Drawing subject to all statutory approvals. Boundaries are shown indicatively.

Revision: -

PLANNING DRAWING
VINE HOUSE, NW3
Existing Section AA

JONATHAN FREEGARD ARCHITECTS 5 TREDEGAR SQ. LONDON E3 5AD 020-8981 5665

DWG. No. VH-PL-10

DATE JUN 2015

SCALE 1:50@A3