








PROPOSED FRONT ELEVATION IN CONTEXT @ 1:100

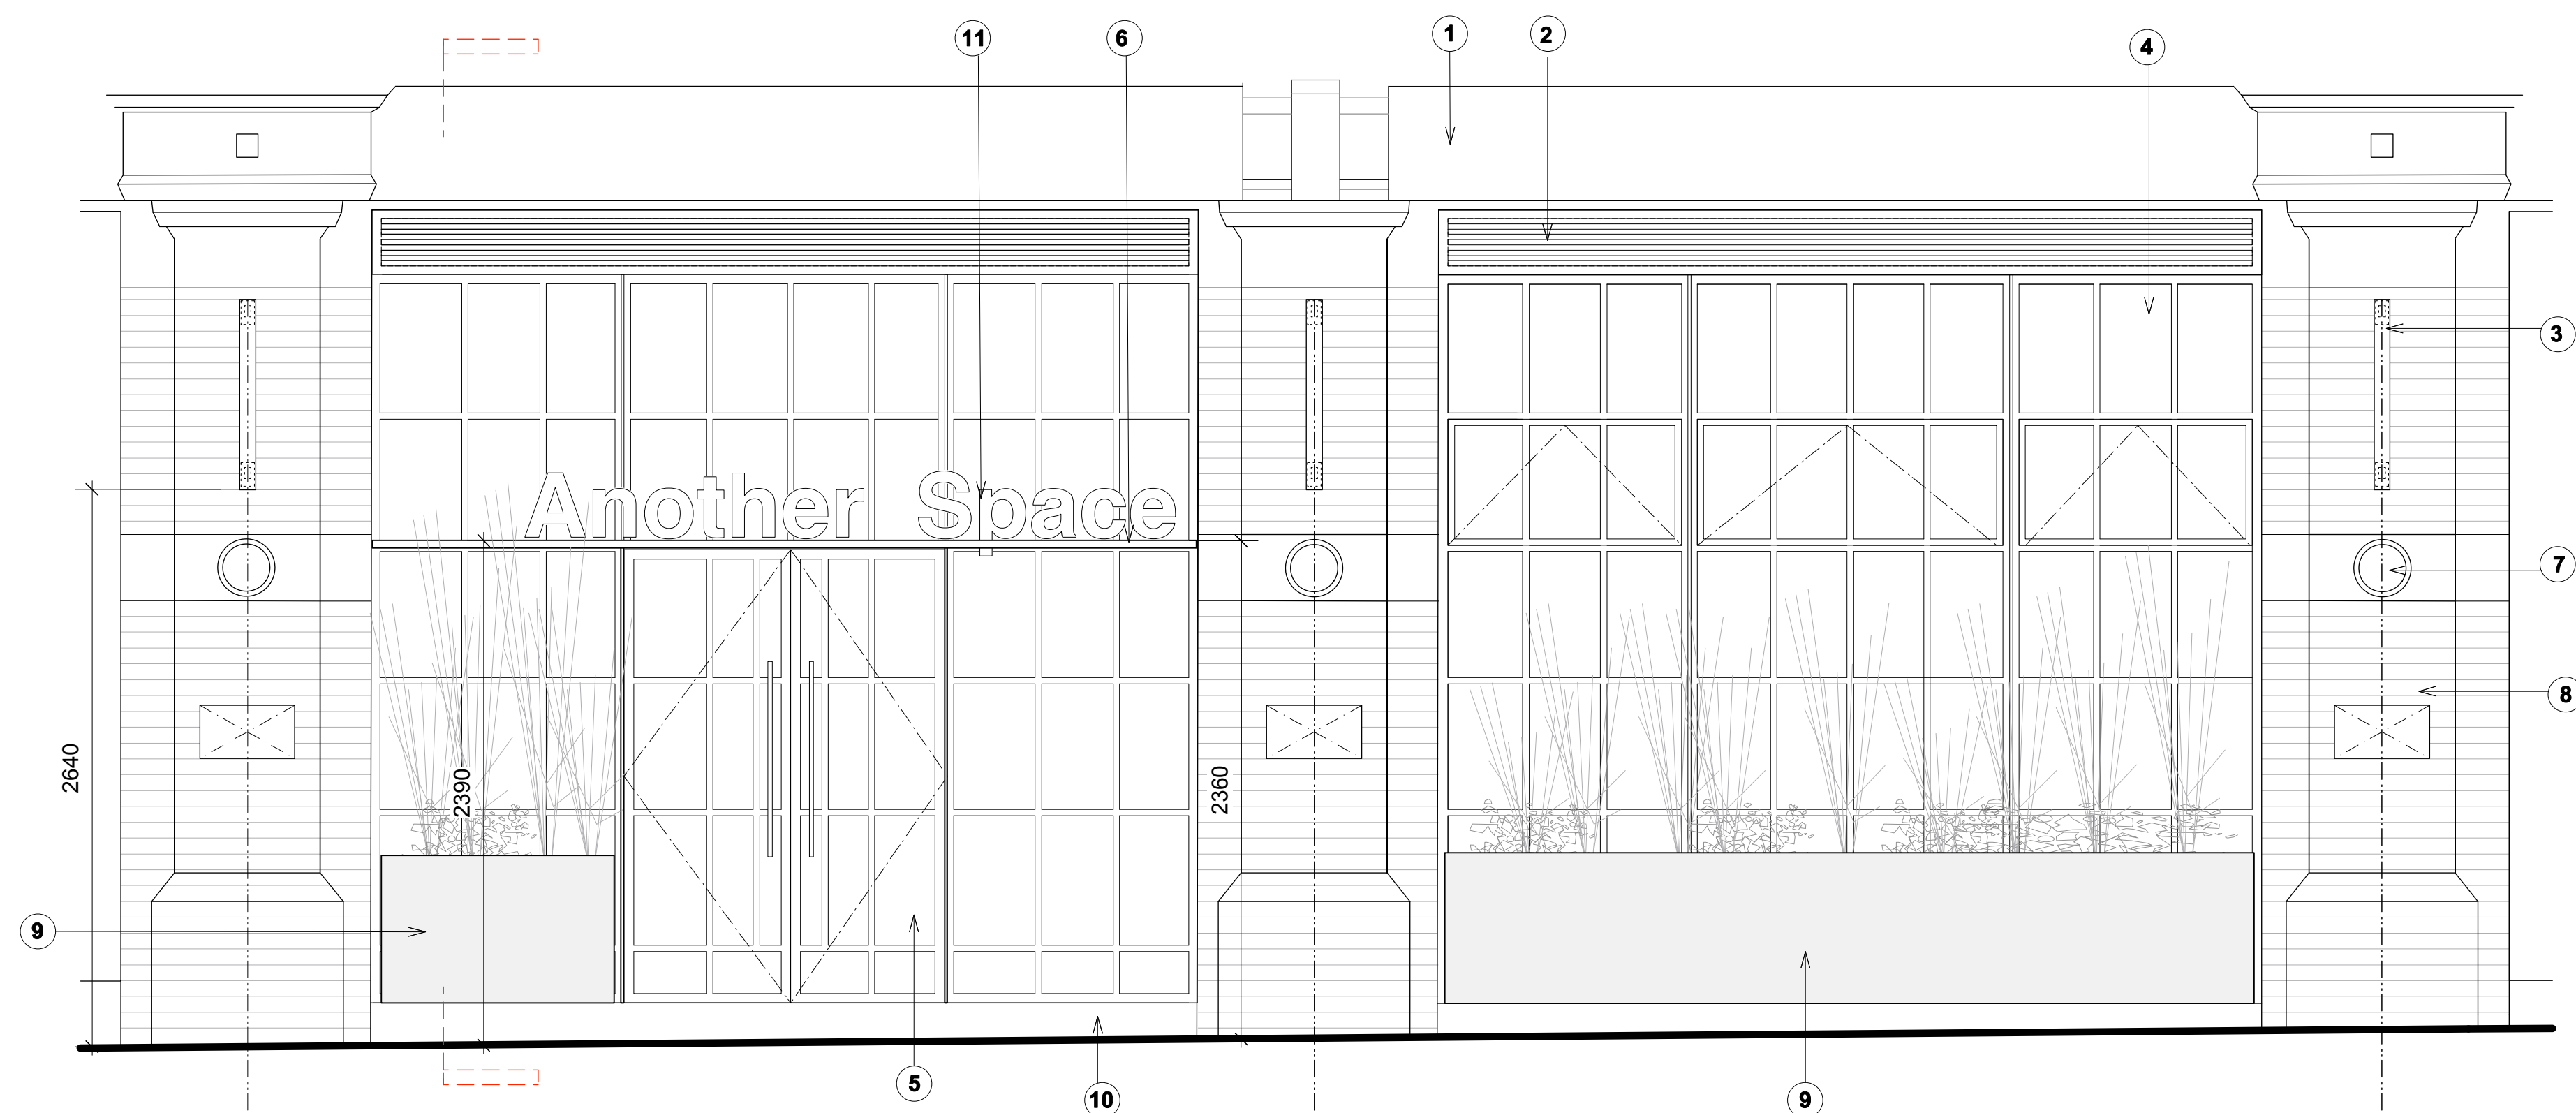

PROPOSED DETAILED FRONT ELEVATION @ 1:25

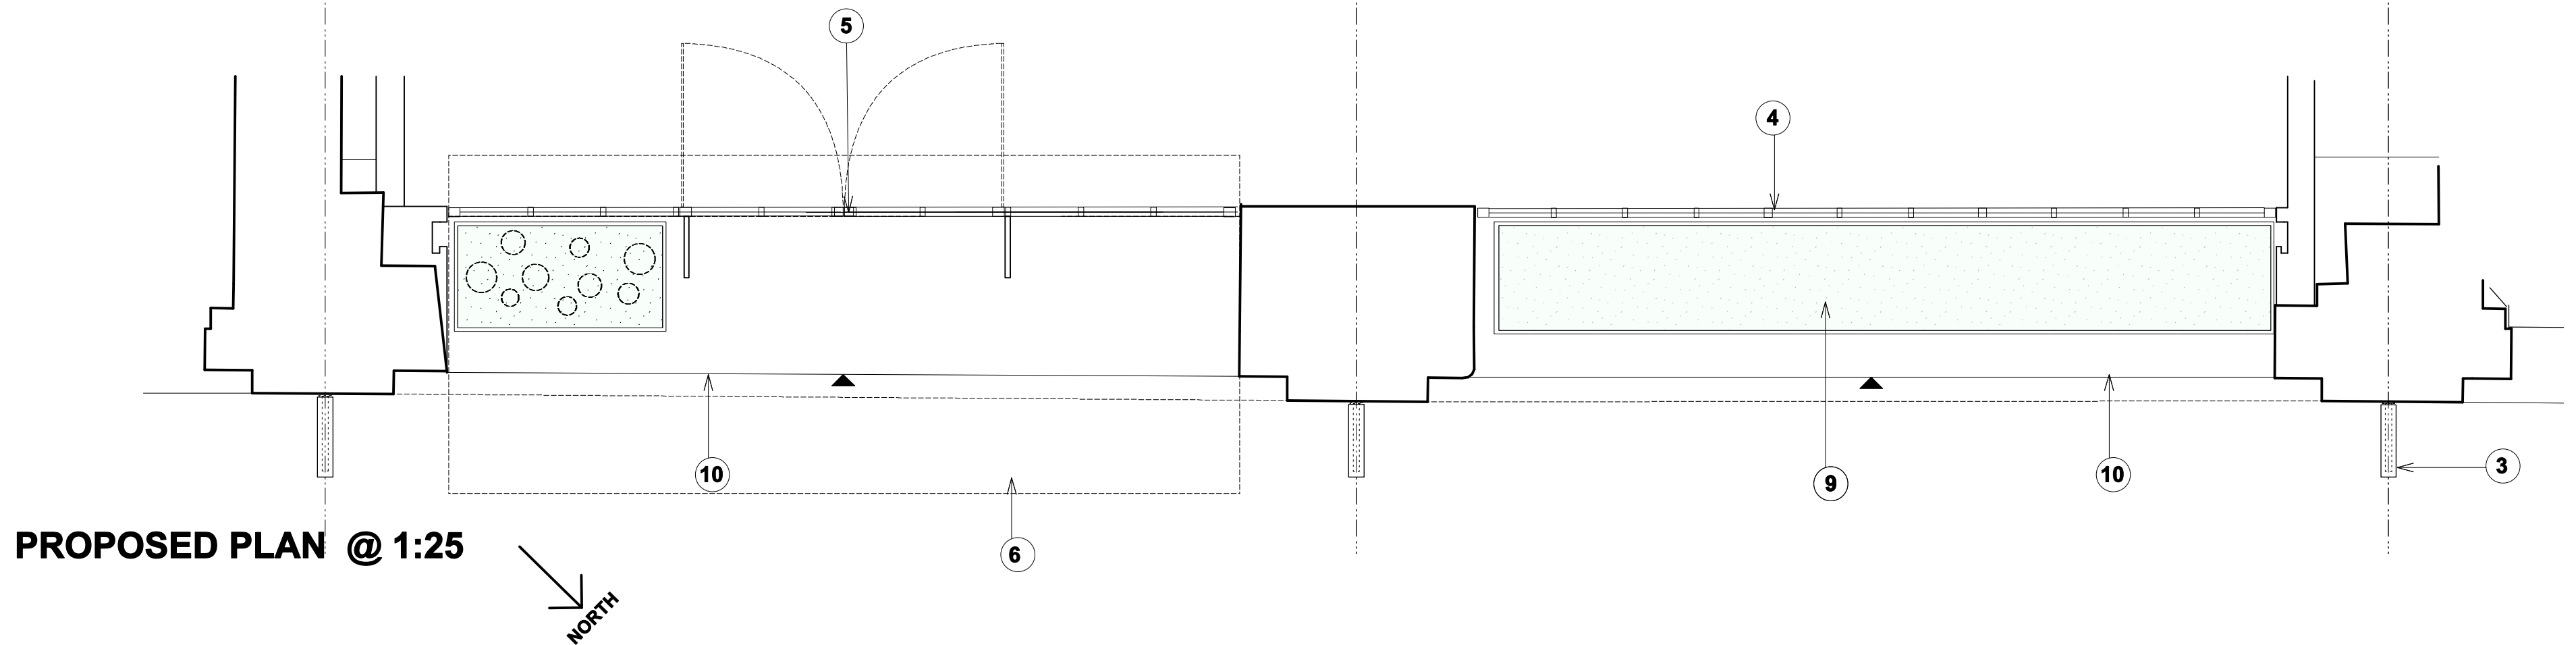

PROPOSED PLAN @ 1:25

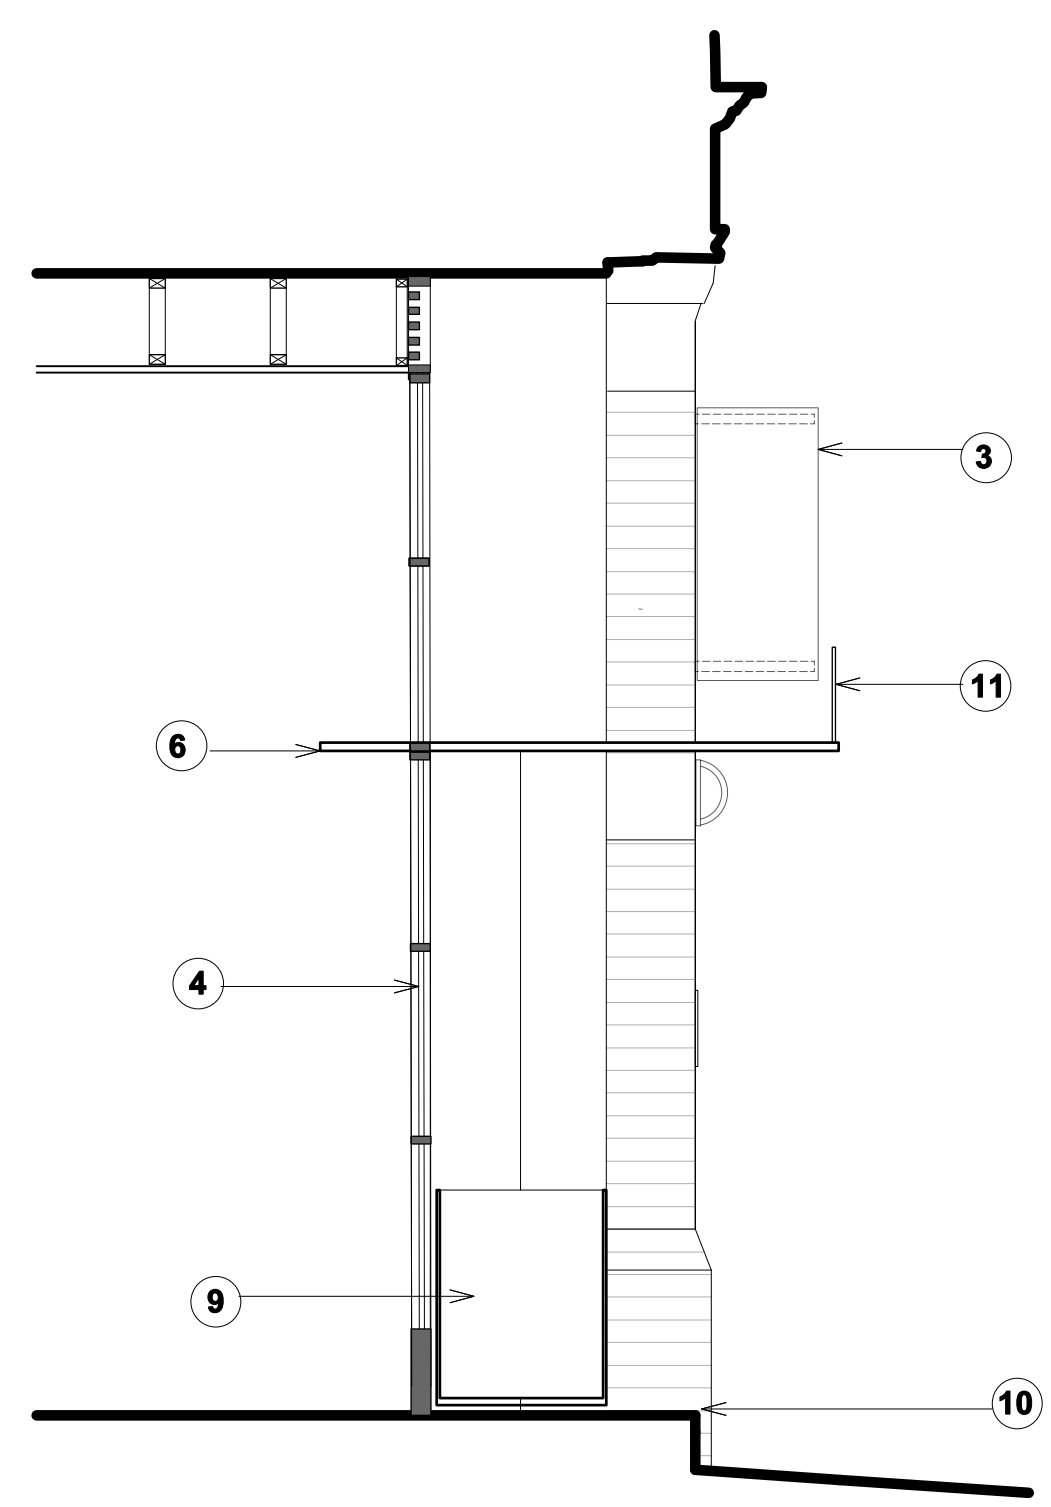

PROPOSED SECTION AA @ 1:25

- KEY**
- 1. Existing Rendered band to remain
  - 2. Proposed Anthracite Grey grilled metal shopfront head\*
  - 3. Proposed 900 x 400mm blade sign fixed to brick wall\*
  - 4. Proposed Crittall windows in Anthracite Grey
  - 5. Proposed Crittall front door in Anthracite Grey
  - 6. Proposed steel Canopy welded to steel supports
  - 7. Proposed circular wall lights mounted at 2260mm above FFL ( see spec )
  - 8. Proposed mild steel signage plaque, surface fixed to existing pilaster\*
  - 9. Proposed mild steel planter, 700mm high.
  - 10. Existing step access to be re-paved.
  - 11. Proposed brand signage - fixed to canopy\*
  - 12. Glazed Exit door to be relocated .
- \*For signage please refer to drawing PA/04**

DO NOT SCALE  
ALL DIMENSIONS TO BE CHECKED BY  
CONTRACTOR ON SITE. ERRORS OR  
OMISSIONS TO BE REPORTED TO  
ARCHITECTS

COPYRIGHT ©  
GOLDSTEIN WEEN  
ARCHITECTS  
ALL RIGHTS RESERVED

REVISION	DATE
-	-

NOTES

Photos of front elevation


**Wall Light Spec**  
Anthracite coloured external  
wall light with grid detail and  
diffuser by "Chantelle"

Size: Diameter:275mm  
Lamp Type - 2 x E27. 25W. -

**PLANNING**


GOLDSTEIN  
WEEN  
ARCHITECTS  
UNIT 64,  
15-17 INGATE PLACE  
LONDON SW6 5NS  
Tel/Fax : (020) 7498 2111  
Mobile : (0) 777 5638 380  
mark.goldstein@goldsteinweenarchitects.com

ANOTHER_SPACE			
PROJECT			
CLIENT			
<b>PROPOSED FRONT ELEVATION</b>			
TITLE			
SCALE 1:100 @ A1		DATE SEP 2015	
SCALE 1:25 @ A1			
JOB No. 3190		DRAWN IM	
3190	PA	03	-
DRAWING No.		REVISION	

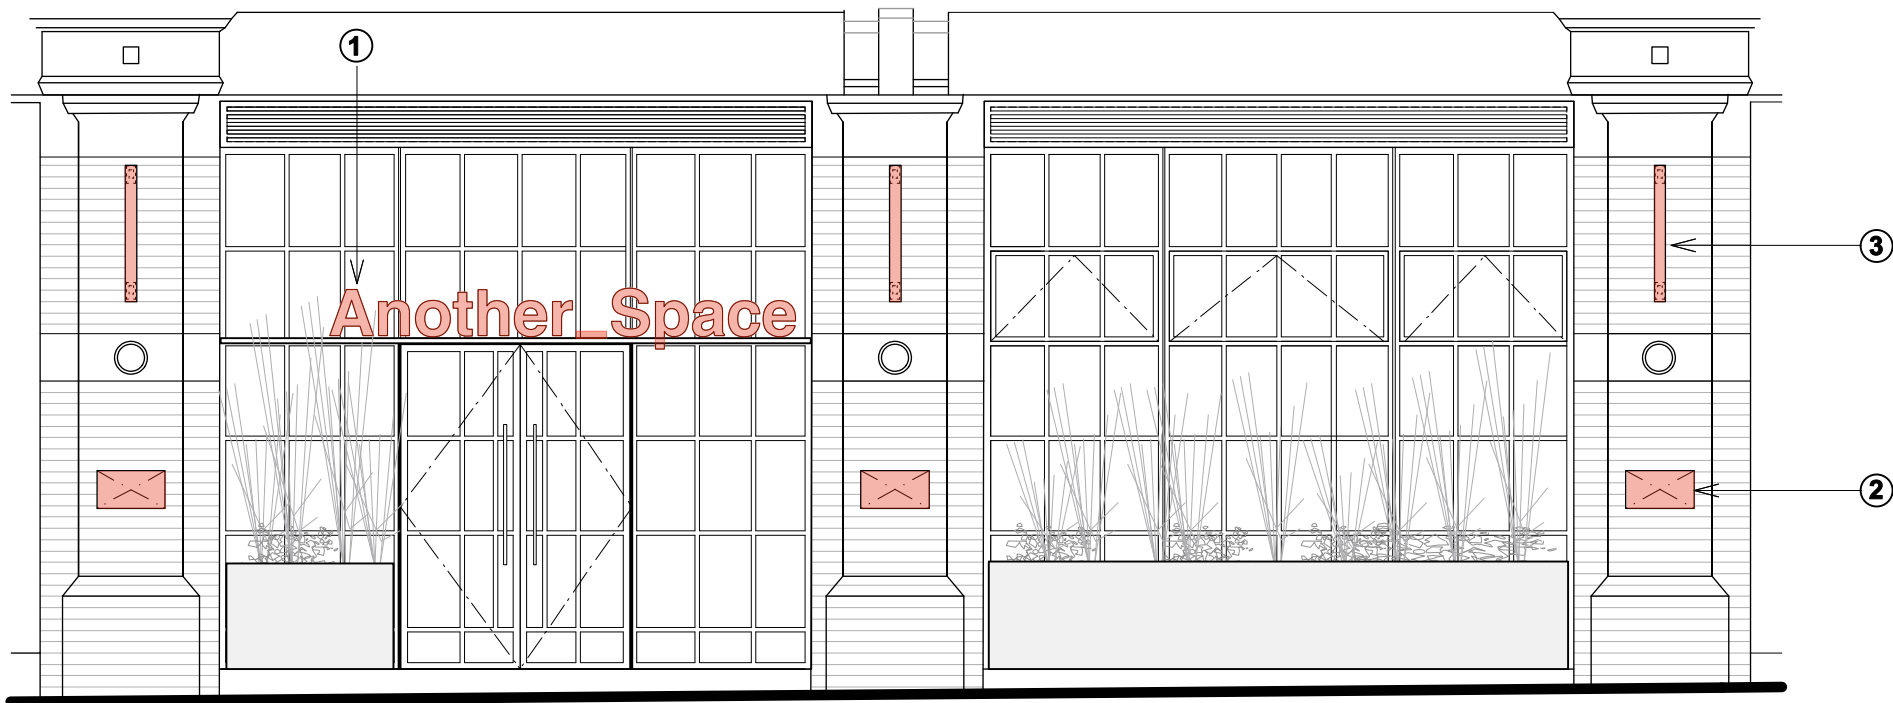

PROPOSED FRONT ELEVATION @ 1:50


## 1. MAIN ENTRANCE SIGNAGE

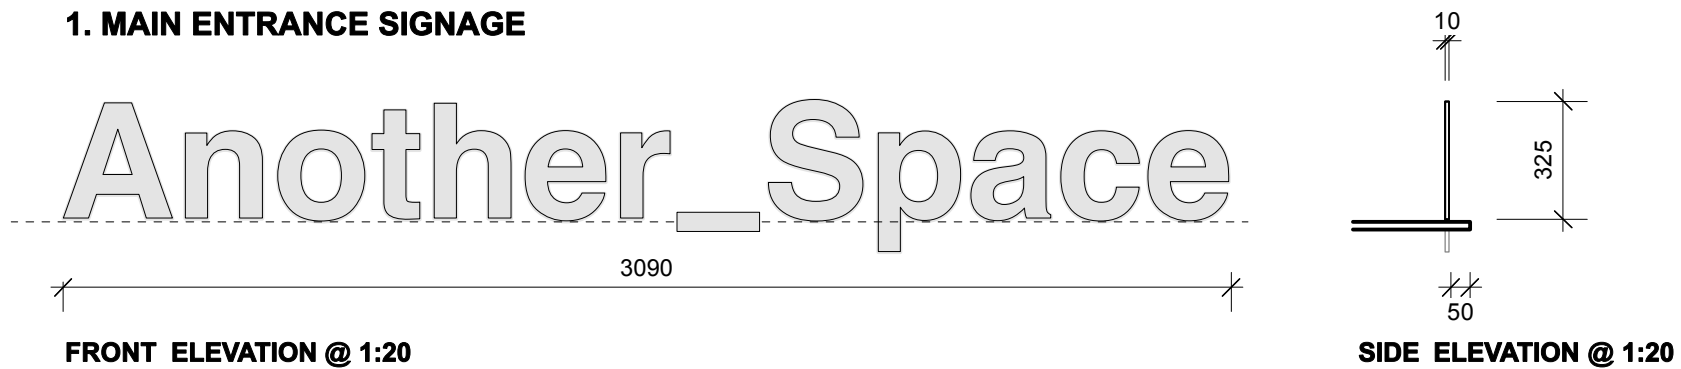

FRONT ELEVATION @ 1:20

Proposed bronze brand signage fixed to the canopy


## 2. SIGNAGE PLAQUE

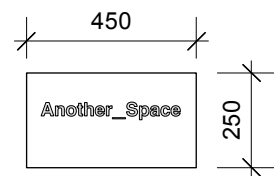

FRONT ELEVATION @ 1:20

Proposed bronze signage plaque, 5mm Thick surface fixed to existing plaster @1400mm above the FFL

## 3. BLADE SIGN

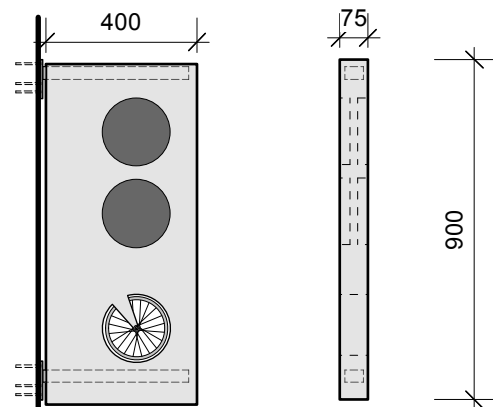

FRONT ELEVATION @ 1:20

SIDE ELEVATION @ 1:20

Proposed 900 x 400mm bronze blade sign attached to brackets. Brackets secret screw fixed to brick work wall @ 3090 above FFL

DO NOT SCALE  
ALL DIMENSIONS TO BE CHECKED BY  
CONTRACTOR ON SITE. ERRORS OR  
OMISSIONS TO BE REPORTED TO  
ARCHITECTS

COPYRIGHT ©  
GOLDSTEIN WEEN  
ARCHITECTS  
ALL RIGHTS RESERVED



REVISION DATE

NOTES

**TO BE READ IN  
CONJUNCTION WITH  
DRAWING PA/03**

## PLANNING

**GOLDSTEIN  
WEEN  
ARCHITECTS**  
UNIT 64  
15-17 INGATE PLACE  
LONDON SW8 3NS  
Tel/Fax : (020) 7498 2111  
Mobile : (0) 777 5638 380  
mark.goldstein@goldsteinweenarchitects.com

ANOTHER\_SPACE

PROJECT

CLIENT

**PROPOSED SIGNAGE  
FRONT ELEVATION**

TITLE

SCALE 1:20 @ A3 DATE SEP 2015  
1:10 @ A1

JOB No. 3190 DRAWN IM

3190	PA	04	-
------	----	----	---

DRAWING No.

REVISION