


General Notes  
 Do not scale from this drawing  
 All dimensions to be verified on site  
 To be read in conjunction with all relevant documents  
 In the event of discrepancy notify the Architect immediately  
 This document is copyright of Hugh Cullum Architects Ltd

Issue Status  
 SK Information F Feasibility D Design  
 P Permissions S Scheme T Tender  
 C Construction E Existing Condition

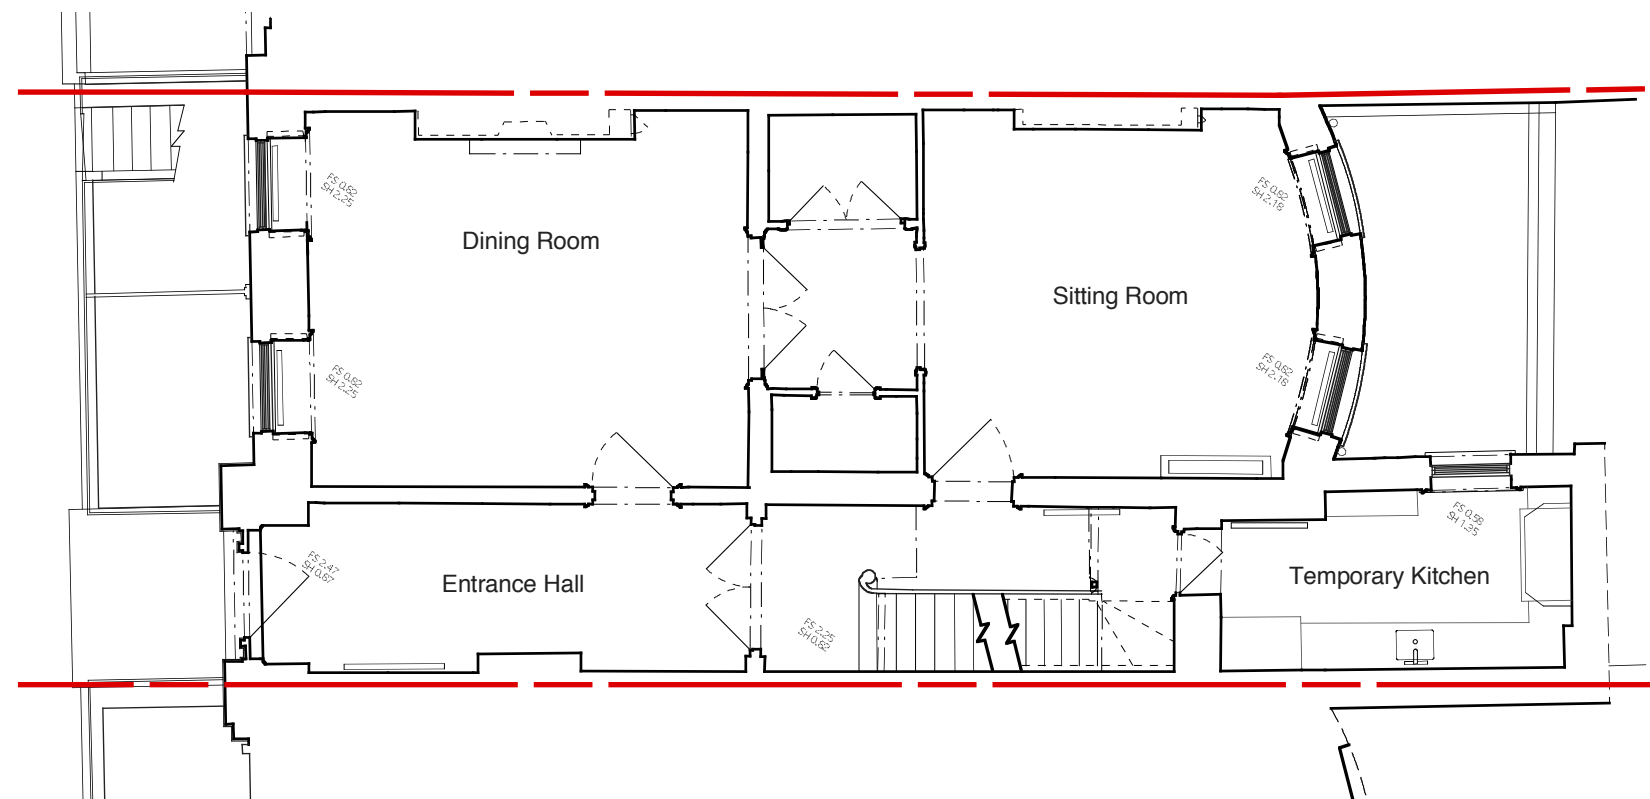

8 M  
6  
4  
2  
0

(A): Revised Notes (09.09.15/MS)  
 (.): Issued for Planning (27.03.15/SE)  
 Revision: Information (date/drawn by)



As Existing Ground Floor Plan

HUGH CULLUM  
 ARCHITECTS LTD  
 Bloomsbury Design  
 61b Judd Street  
 London WC1H 9QT  
 t 020 7383 7647  
 f 020 7387 7645  
 mail@hughcullum.com

8 Fitzroy Square  
 As Existing  
 Ground Floor Plan  
 1:100@A3 September 2015  
 FSQ08-E002(A)