


General Notes
Do not scale from this drawing
All dimensions to be verified on site
To be read in conjunction with all relevant documents
In the event of discrepancy notify the Architect immediately
This document is copyright of Hugh Cullum Architects Ltd

Issue Status
OK - Information


SK	Information	F	Feasibility	D	Design
P	Permissions	S	Scheme	T	Tender
C	Construction	E	Existing Condition		

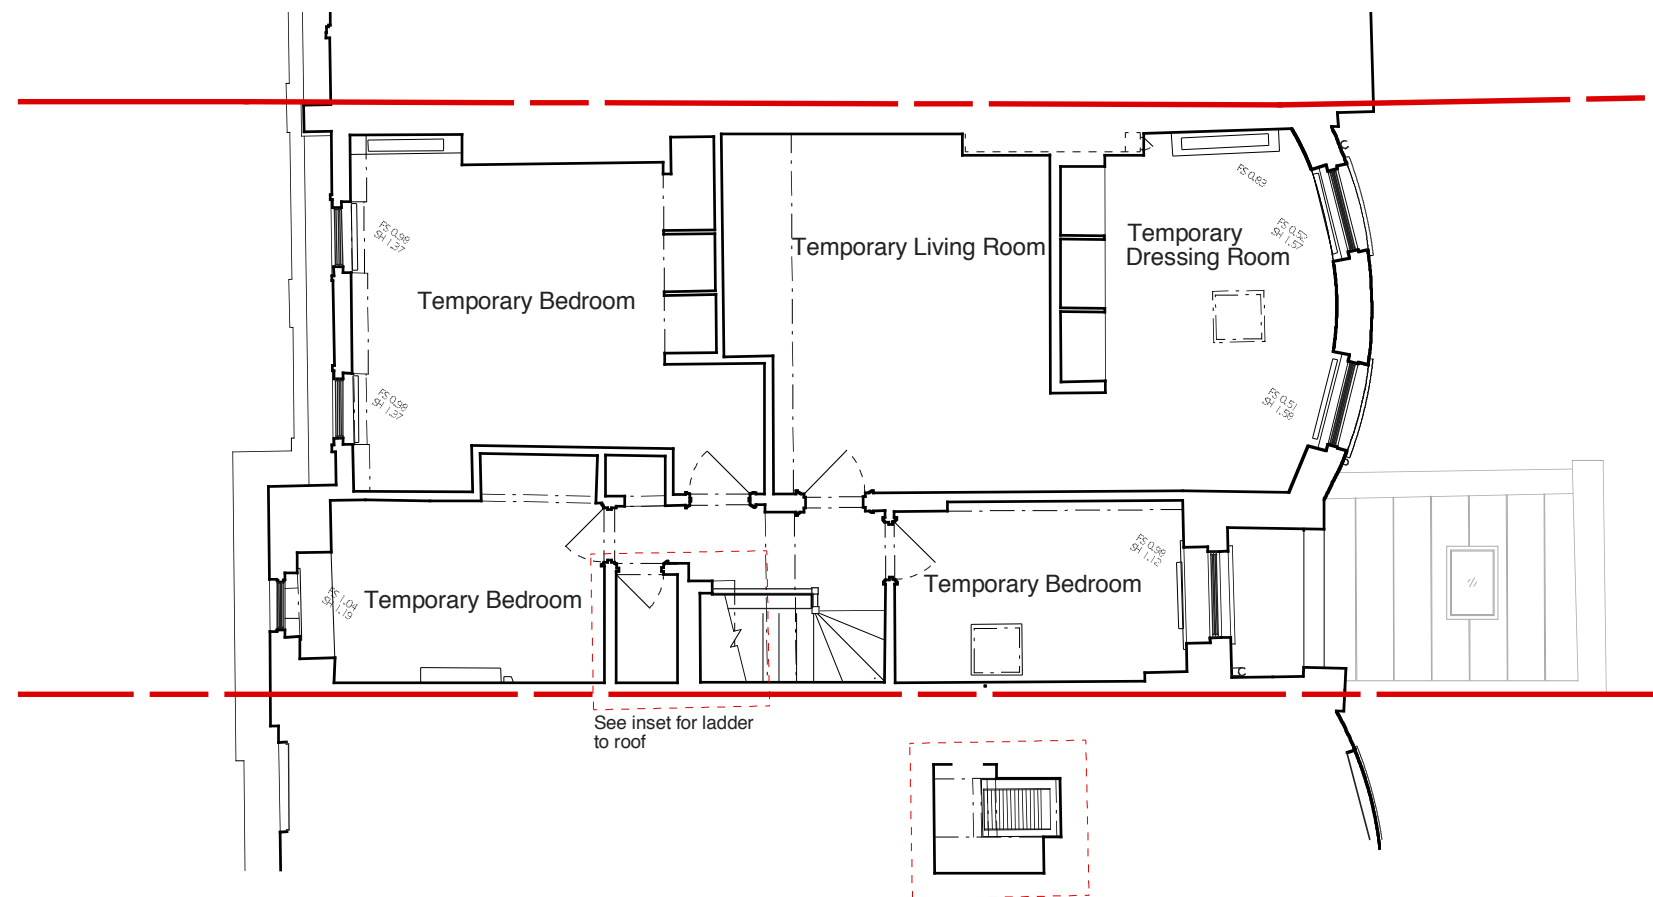

(A): Revised Notes (09.09.15/MS)

(): Issued for Planning (27.03.15/SE)

Revision: Information (date/drawn by)

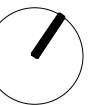

As Existing Third Floor Plan

HUGH CULLUM
ARCHITECTS LTD
Bloomsbury Design
61b Judd Street
London WC1H 9QT
t 020 7383 7647
f 020 7387 7645
mail@hughcullum.com

8 Fitzroy Square

As Existing

Third Floor Plan

1:100@A3 September 2015

FSQ08-E005(A)