


General Notes
 Do not scale from this drawing
 All dimensions to be verified on site
 To be read in conjunction with all relevant documents
 In the event of discrepancy notify the Architect immediately
 This document is copyright of Hugh Cullum Architects Ltd

Issue Status
 SK Information F Feasibility D Design
 P Permissions S Scheme T Tender
 C Construction E Existing Condition



(A): Revised Notes (09.09.15/MS)
 (): Issued for Planning (27.03.15/SE)
 Revision: Information (date/drawn by)

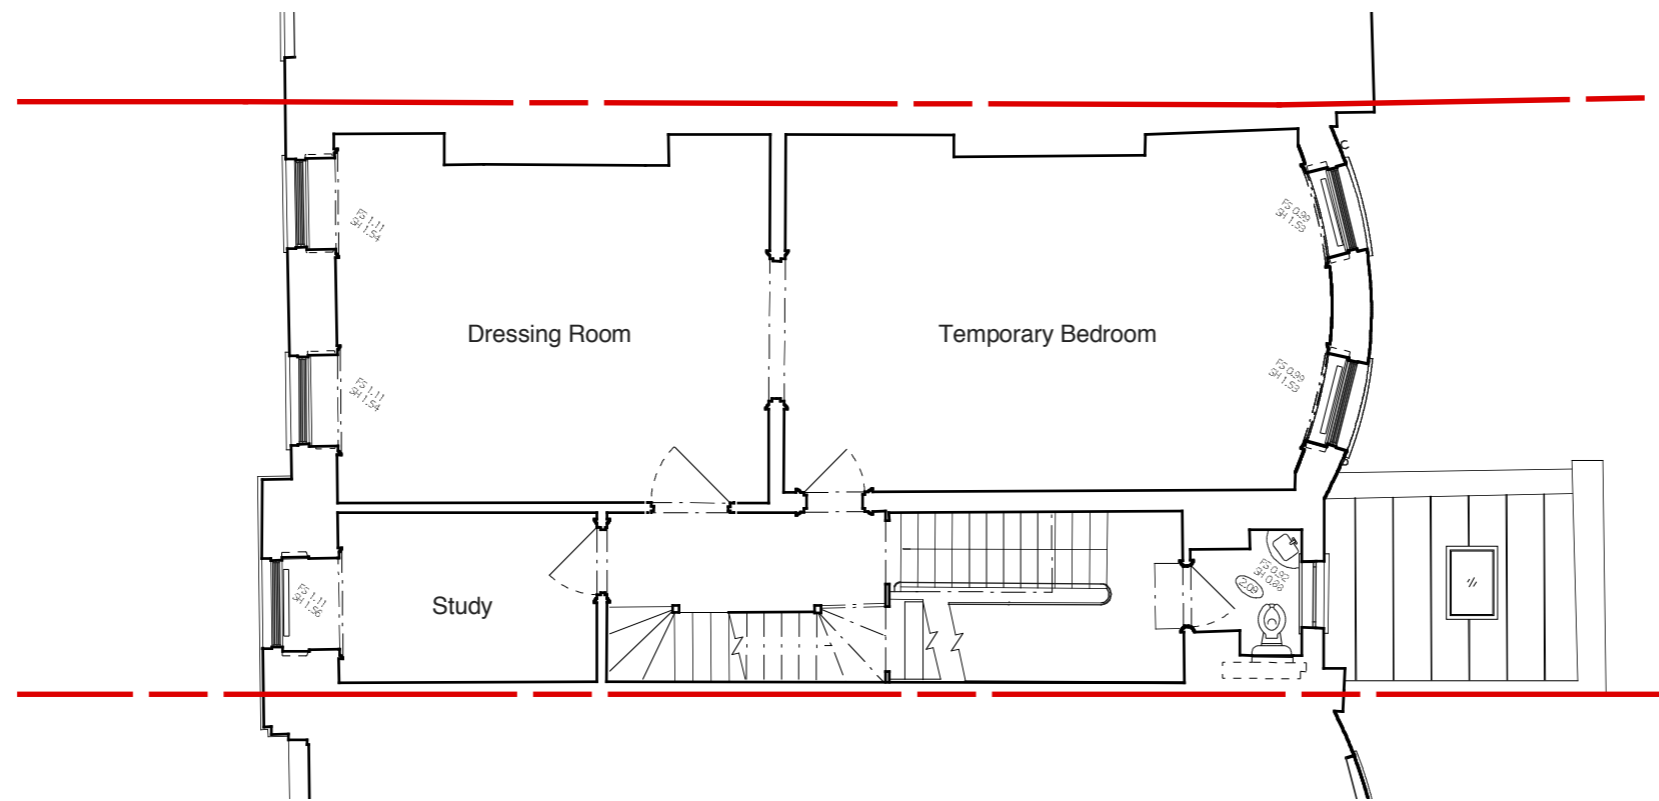

As Existing Second Floor Plan

HUGH CULLUM 8 Fitzroy Square
 ARCHITECTS LTD
 Bloomsbury Design As Existing
 61b Judd Street Second Floor Plan
 London WC1H 9QT 1:100@A3 September 2015
 t 020 7383 7647
 f 020 7387 7645
 mail@hughcullum.com **FSQ08-E004(A)**