

17 CROFTDOWN ROAD,
DARTMOUTH PARK, LONDON, NW5 1EL

APPLICATION FOR TREE WORKS IN A CONSERVATION AREA

Sept 2015

Application to fell pine tree to rear of property


The pine tree was a Christmas tree planted many years ago by the properties previous owner. It was planted reasonably close to the property (approximately 2.7m) and against a brick party wall shared with the adjoining owner No. 15 Croftdown Road.

The tree has grown significantly. It overshadows the rear windows of both No. 15 and No. 17 Croftdown Road. The roots are large and a Structural Engineer has expressed concerns over the proximity to both properties foundations.


The pine tree is not in keeping with the surrounding vegetation.

The applicant will plant a cherry tree at the back of the garden to replace the existing tree.

Location of pine tree

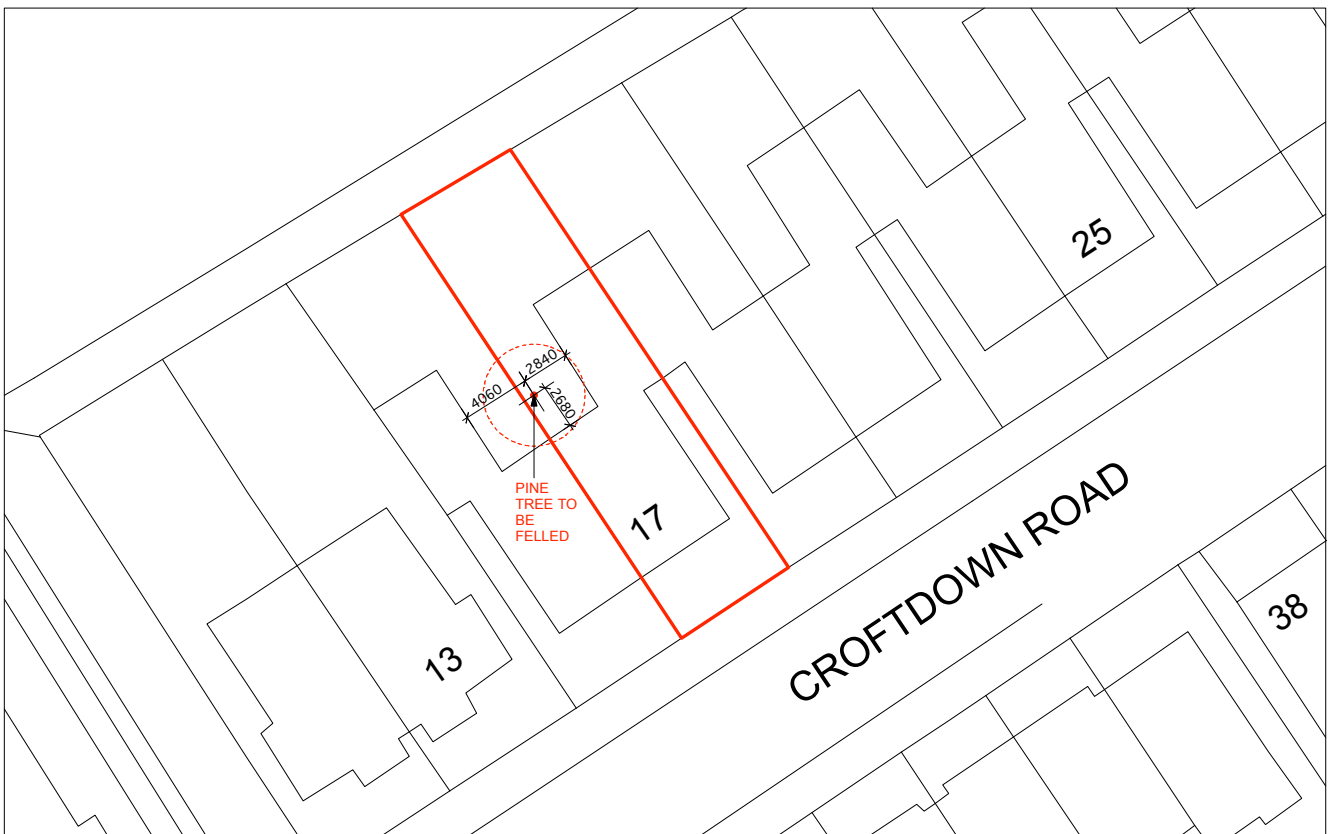

This Plan includes the following Licensed Data: OS MasterMap, Black and White Site Plan by the Ordnance Survey National Geographic Database and incorporating surveyed revision available at the date of production. Reproduction in whole or in part is prohibited without the prior permission of Ordnance Survey.

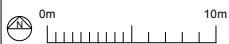

Susan Walker Architects
Chartered Architects

15 Cromwell Road, London SW7 2JB
tel: 020 7594 9020 fax: 020 7594 7039
email: office@susanwalkerarchitects.co.uk
web: www.susanwalkerarchitects.co.uk

client
JESSICA PRYCE-JONES
& DAVID SKUKMAN

scale 1:200 @ A3
date AUG 2015

drawing title
SITE PLAN
TREE TO BE FELLED

project
17 CROFTDOWN ROAD,
DARTMOUTH PARK, NW5 1EL

drawing no.
17CR/EX/002
REVISION NO.

Photographs of Tree Sheet 01



Photographs of Tree Sheet 02

