




© This Drawing remains the property of SUNAN architecture+design and shall not be reproduced in part or whole without the written consent of SUNAN Architecture+design.
 Do not scale this drawing.
 All Dimensions to be verified on site by Main Contractor before the commencement of any work.
 The drawing is to be read with all related Design/contractors and Engineers drawings and other relevant information.

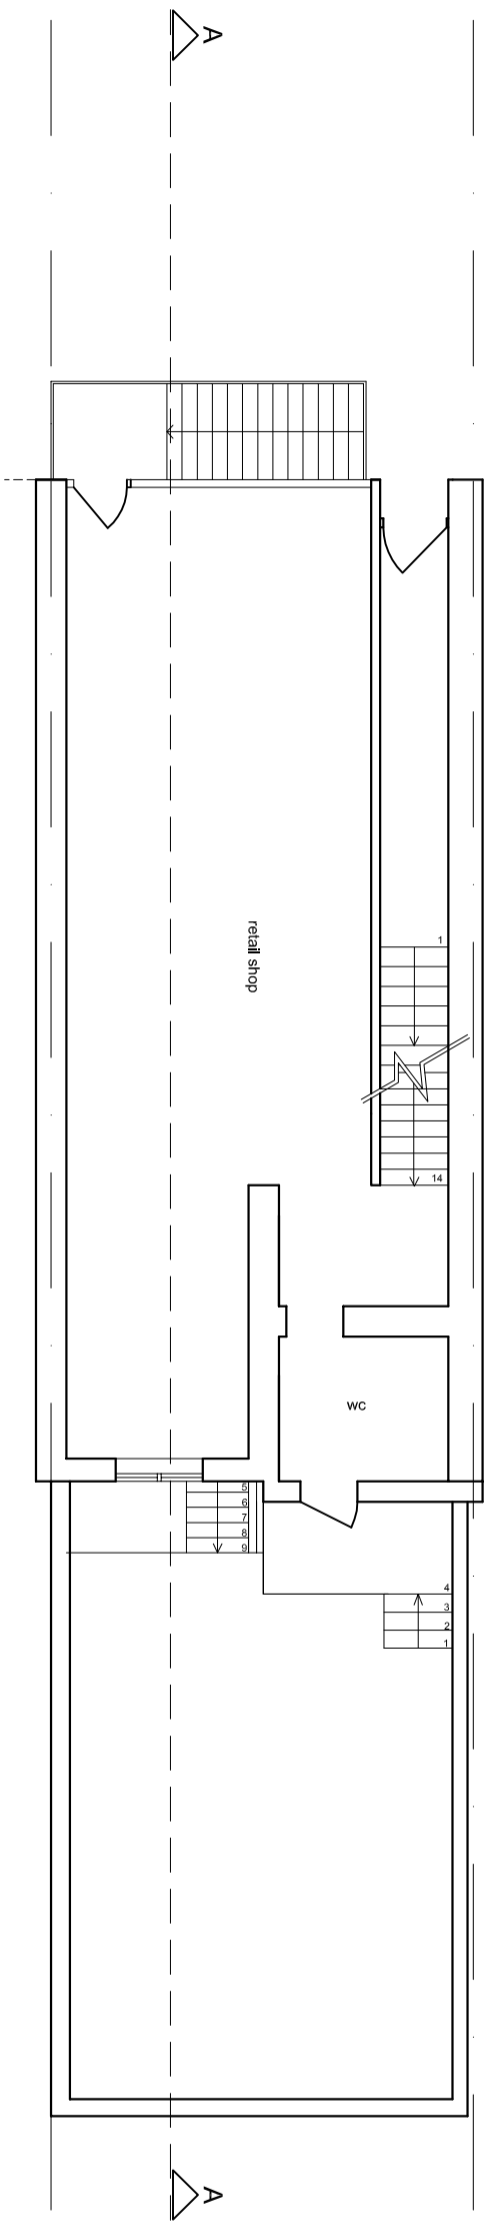

EXISTING GROUND FLOOR PLAN

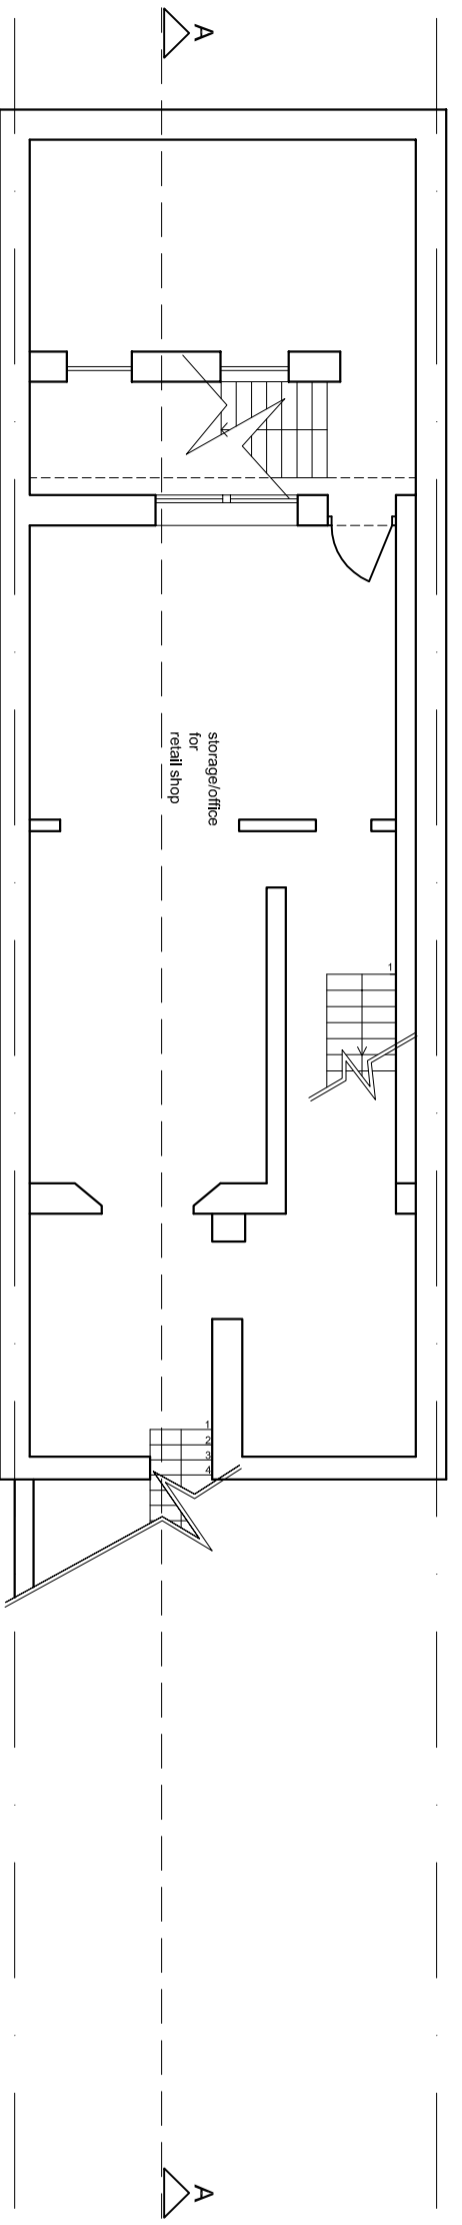

EXISTING BASEMENT PLAN

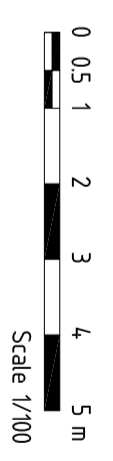

Rev.	Description	By	Date

SUNAN
 architecture + design
 94 College Rd, Bromley, Kent BR1 3PF
 t:020 8313 3098 m:078 9876 4423
 info@sunanarchitecture.com / www.sunanarchitecture.com

EXISTING

Purpose
 PLANNING
Client:
 Private
Project:
 267 Eversholt Street, London NW1 1BA
Title
 Ex. Basement & Ground Floor Plan

By:	SS	Date:	02.03.15
Project No:	15135	Scale:	1:100@A3
Dwg. No.	15135-X-100	Rev.	+