




PROPOSED GROUND FLOOR PLAN

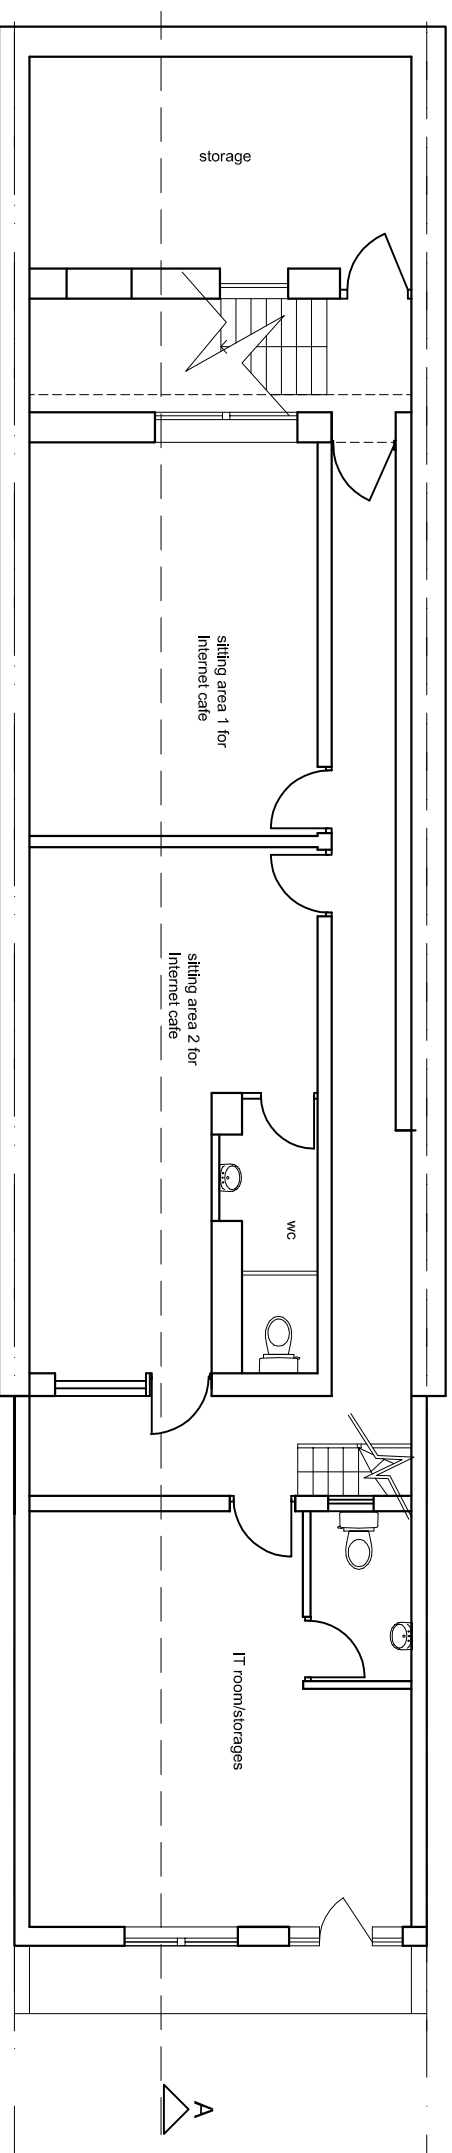

PROPOSED BASEMENT PLAN

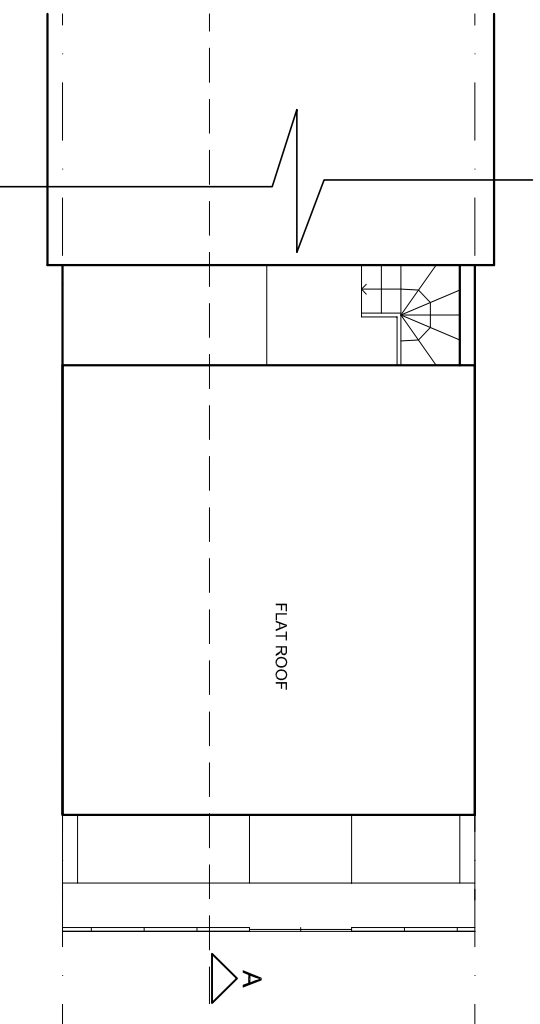

PROPOSED ROOF PLAN of rear extension

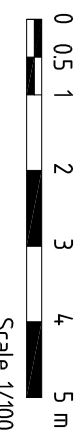

Scale 1/100

© This Drawing remains the property of SUNAN architecture+design and shall not be reproduced in part or whole without the written consent of SUNAN Architecture+design.
Do not Scale this drawing.
All Dimensions to be verified on site by Main Contractor before the commencement of any work. Any checked hereafter. This drawing is to be read with all related Design/contract and Engineers drawings and other relevant information.

Rev.	Description	By	Date

SUNAN
architecture + design
94 College Rd, Bromley, Kent BR1 3PF
t/020 8313 3098 m/078 9876 4423
info@sunanarchitecture.com / www.sunanarchitecture.com
info@missy.co.uk

PROPOSED

Purpose
PLANNING
Client:
Private
Project:
267 Eversholt Street, London NW1 1BA
Title
Basement, Ground Floor& Roof Plan

By: SS Date: 02.08.15
Project No: 15135 Scale: 1:100@A3

Dwg. No. 15135-10-100 Rev. +