



Notes	robert dye		
	Robert Dye Architects LLP 4 Ella Mews, Cressy Road London NW3 2NH		
	tel: 020 7267 9388 fax: 020 7267 9345	.robertdye.com probertdye.com	
	project		project no
	41 Shirlock Rd		253
	drawing		scale 1:100
	Existing Basement		drawn by MC
	drawing no	rev	date Sept 2015
	EX 001	/	^{dwg status} Planning

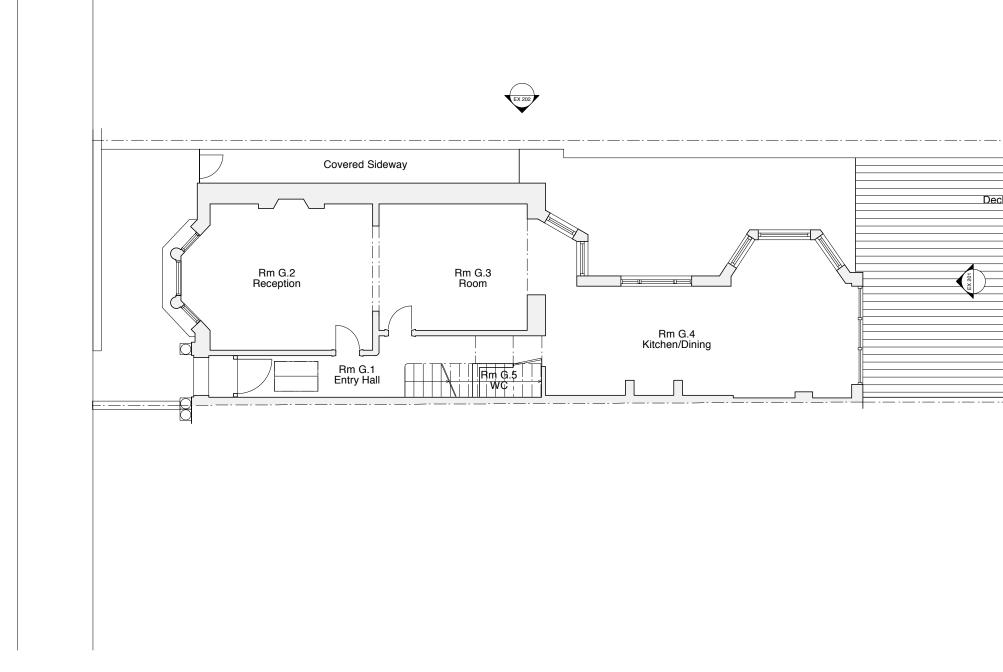

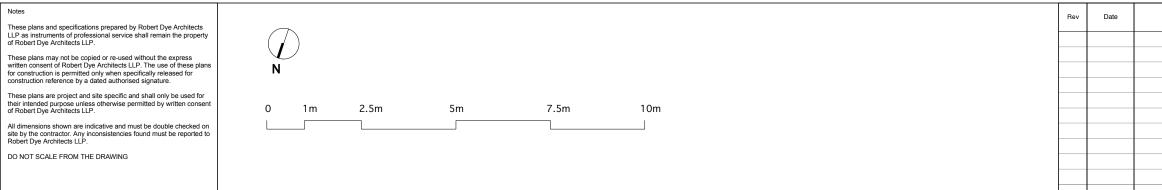



Shirlock Rd

No. 39


No. 41

No. 43


king Bargen		
Garden	king	
Garden		
Garden		
Garder		
		rder
		Ga

Notes	robert dye		
	Robert Dye Architects LLP 4 Ella Mews, Cressy Road London NW3 2NH		
	tel: 020 7267 9388 fax: 020 7267 9345		robertdye.com probertdye.com
	project		project no
	41 Shirlock Rd		253
	Existing Ground Floor		1:100 drawn by MC
		rev	date Sept 2015
	EX 002	/	^{dwg status} Planning



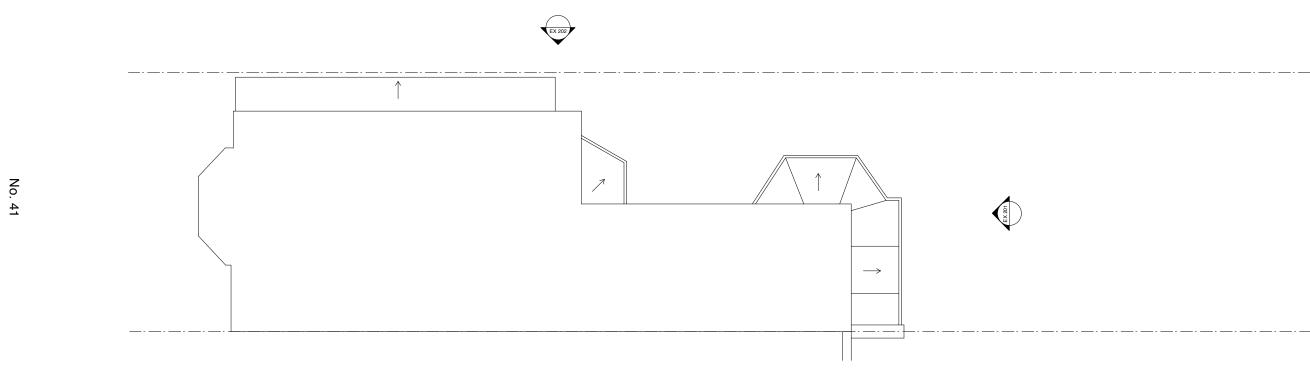


No. 43

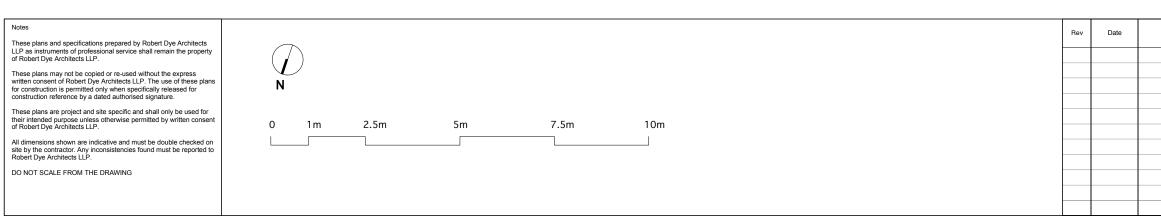


Notes	robert dye		
	Robert Dye Architects LLP 4 Ella Mews, Cressy Road London NW3 2NH		
	tel: 020 7267 9388 www.robertdye.co fax: 020 7267 9345 email: info@robertdye.co		
	project		project no
	41 Shirlock Rd		253
	Existing Ground Floor Roof Plan		scale 1:100
			drawn by MC
	drawing no EX 003	rev /	date Sept 2015
		/	^{dwg status} Planning



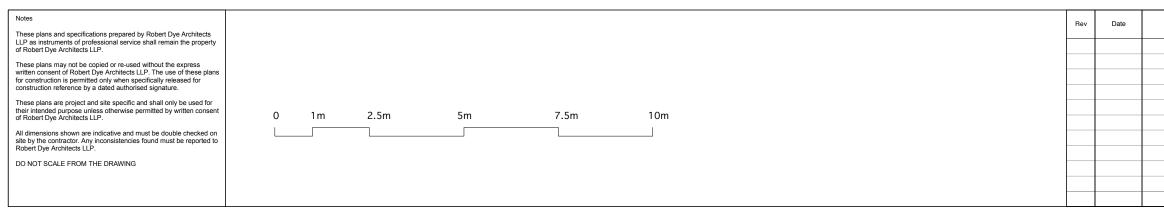

Notes	robert dye		
	Robert Dye Architects LLP 4 Ella Mews, Cressy Road London NW3 2NH		
	tel: 020 7267 9388 www.robertdye.com fax: 020 7267 9345 email: info@robertdye.com		
	project		project no
	41 Shirlock Rd		253
	Existing Rear Elevation		scale 1:100
			drawn by MC
		rev	date Sept 2015
	EX 201	/	^{dwg status} Planning



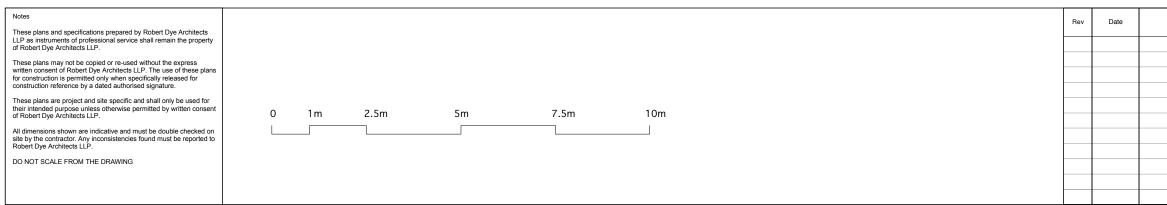

Notes	robert dye		
	Robert Dye Architects LLP 4 Ella Mews, Cressy Road London NW3 2N	н	
	tel: 020 7267 9388 fax: 020 7267 9345		.robertdye.com orobertdye.com
	project		project no
	41 Shirlock Rd		253
	Existing Side Elevation		scale 1:100 drawn by MC
	drawing no	rev	date
	— EX 202	/	Sept 2015 dwg status Planning