

Notes


These plans and specifications prepared by Robert Dye Architects LLP as instruments of professional service shall remain the property of Robert Dye Architects LLP.

These plans may not be copied or re-used without the express written consent of Robert Dye Architects LLP. The use of these plans for construction is permitted only when specifically released for construction reference by a dated authorised signature.

These plans are project and site specific and shall only be used for their intended purpose unless otherwise permitted by written consent of Robert Dye Architects LLP.

All dimensions shown are indicative and must be double checked on site by the contractor. Any inconsistencies found must be reported to Robert Dye Architects LLP.

DO NOT SCALE FROM THE DRAWING

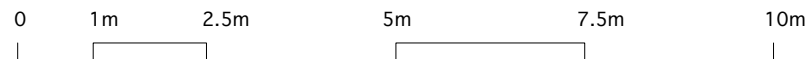

Rev	Date	Notes


robertdye		
Robert Dye Architects LLP 4 Ella Mews, Cressy Road London NW3 2NH		
tel: 020 7267 9388	www.robertdye.com	
fax: 020 7267 9345	email: info@robertdye.com	
project	41 Shirlock Rd	project no 253
drawing	Proposed Cellar	scale 1:100
		drawn by MC
drawing no PA 001	rev /	date Sept 2015
		dwg status Planning

No. 39

No. 41

No. 43

Shirlock Rd

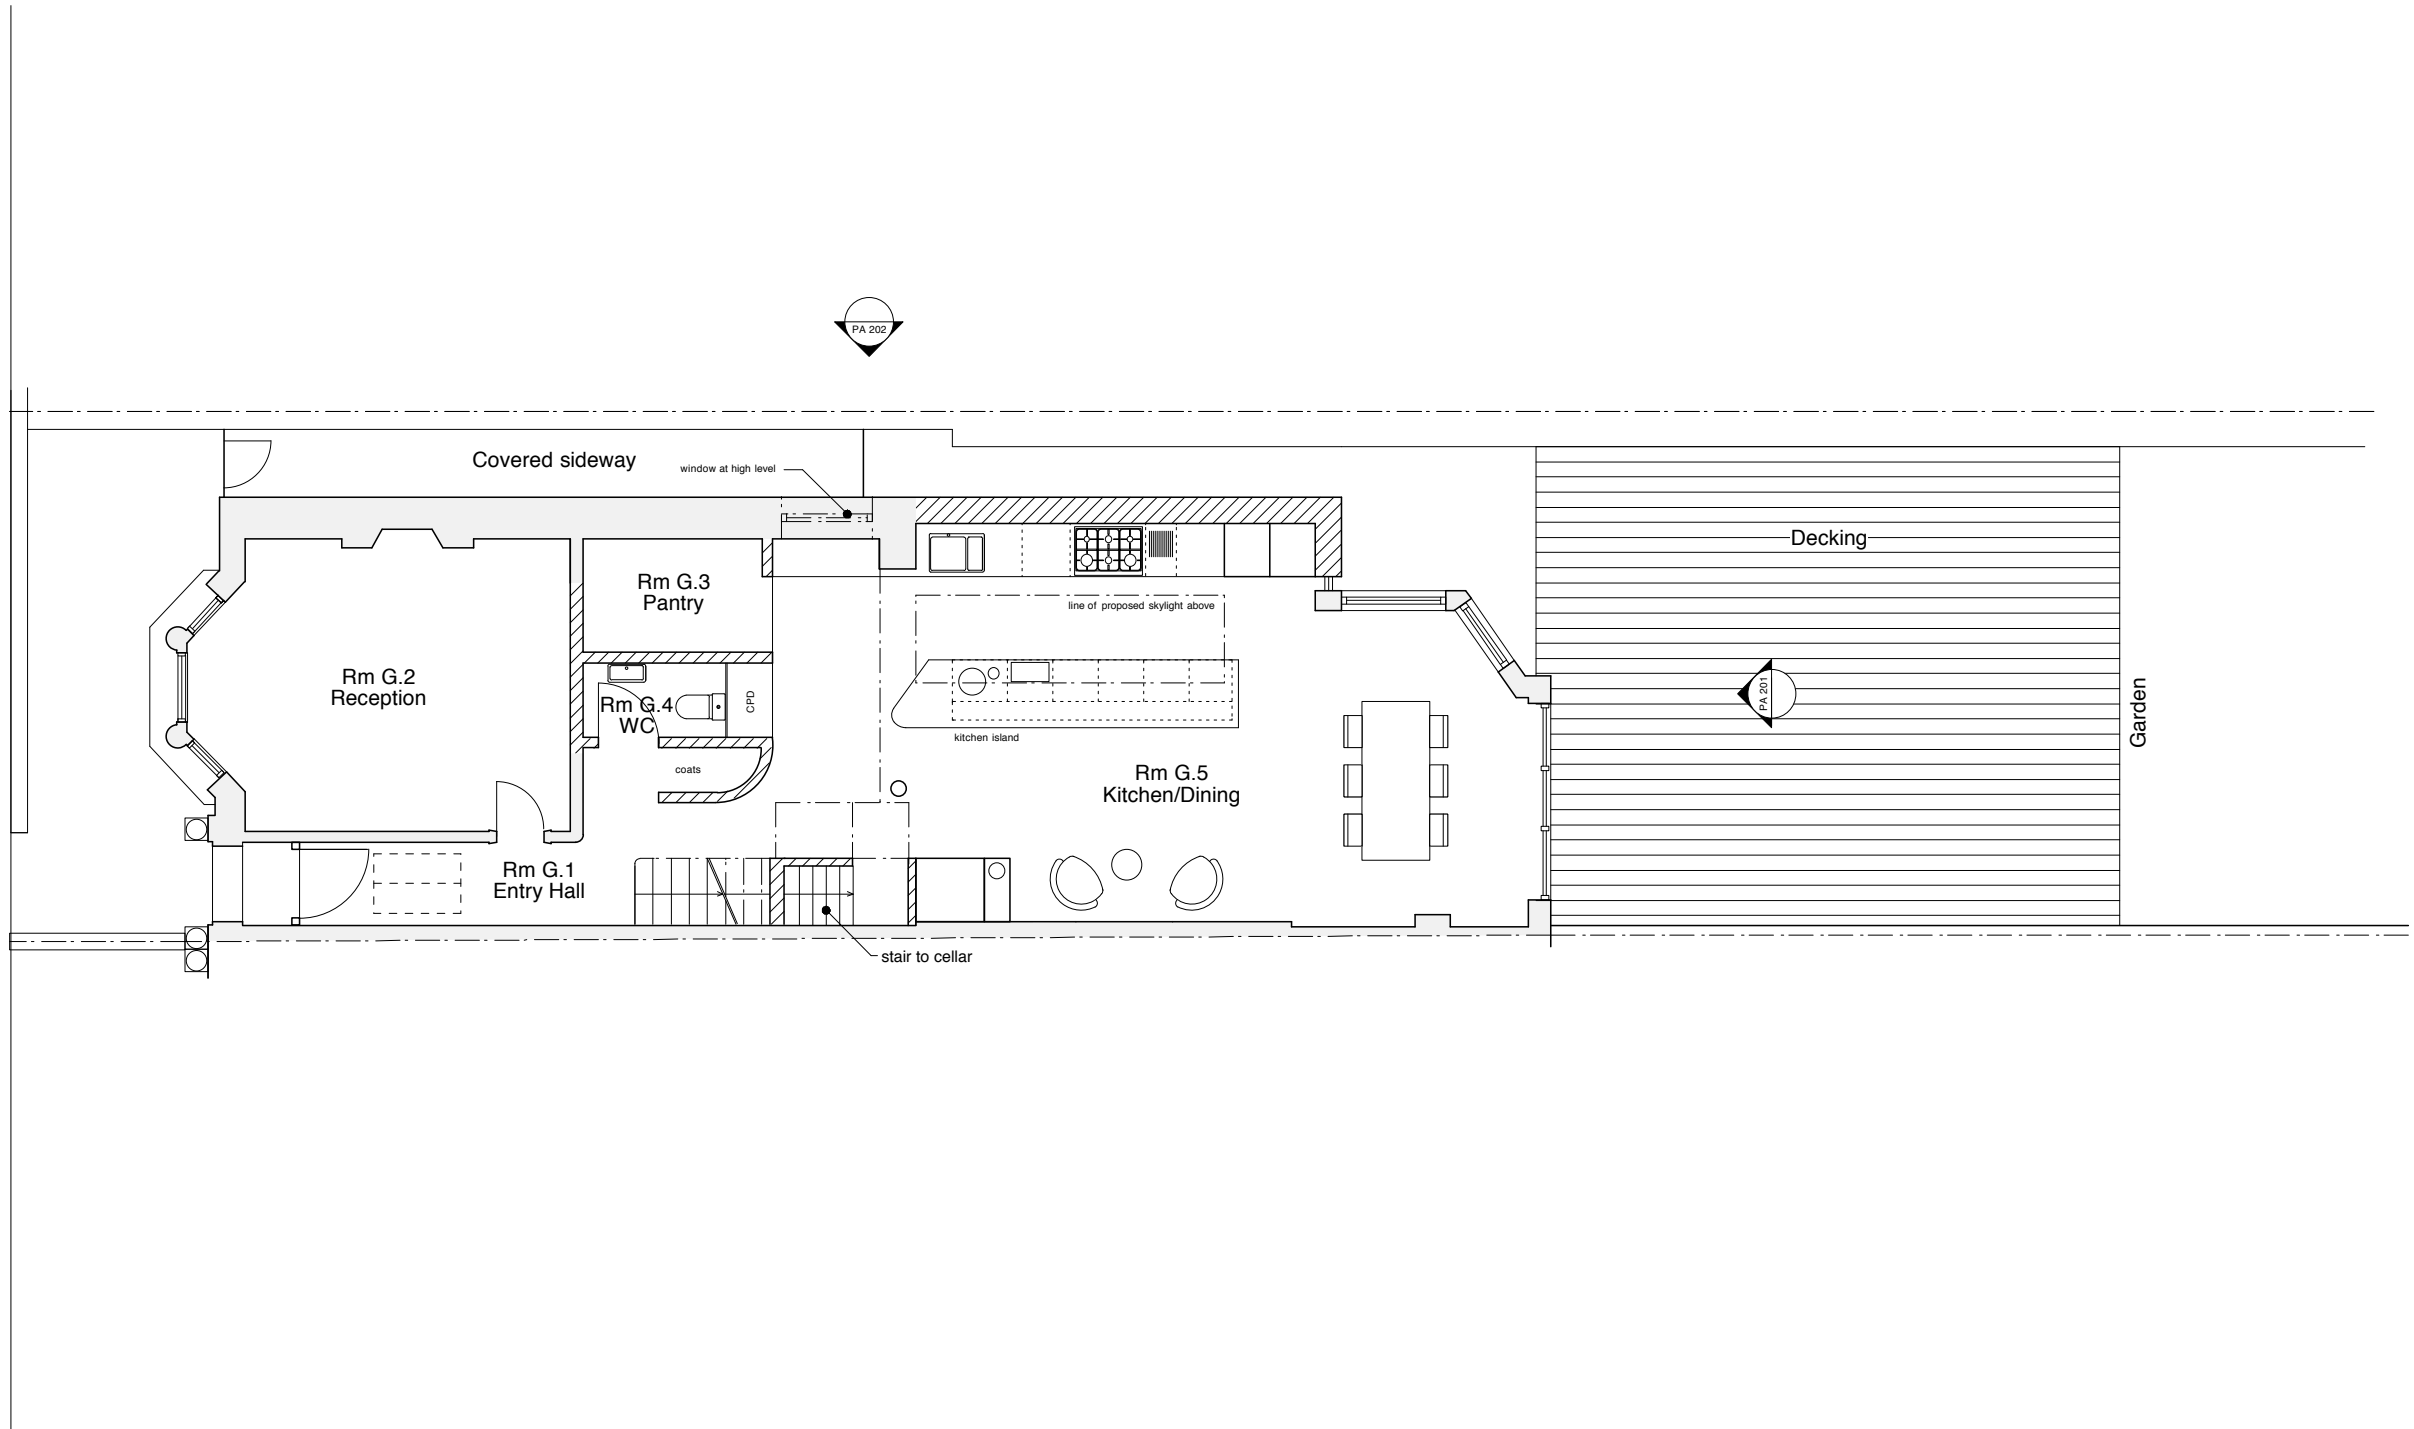

Notes


These plans and specifications prepared by Robert Dye Architects LLP as instruments of professional service shall remain the property of Robert Dye Architects LLP.

These plans may not be copied or re-used without the express written consent of Robert Dye Architects LLP. The use of these plans for construction is permitted only when specifically released for construction reference by a dated authorised signature.

These plans are project and site specific and shall only be used for their intended purpose unless otherwise permitted by written consent of Robert Dye Architects LLP.

All dimensions shown are indicative and must be double checked on site by the contractor. Any inconsistencies found must be reported to Robert Dye Architects LLP.

DO NOT SCALE FROM THE DRAWING

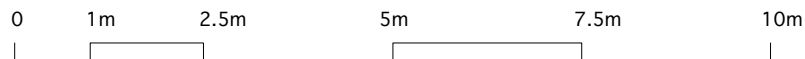


Rev	Date	Notes	robertdye	
			Robert Dye Architects LLP 4 Ella Mews, Cressy Road London NW3 2NH	
			tel: 020 7267 9388 fax: 020 7267 9345	www.robertdye.com email: info@robertdye.com
			project 41 Shirlock Rd	project no 253
			drawing Proposed Ground Floor	scale 1:100
				drawn by MC
			drawing no PA 002	rev / date Sept 2015 dwg status Planning

No. 39

No. 41

No. 43

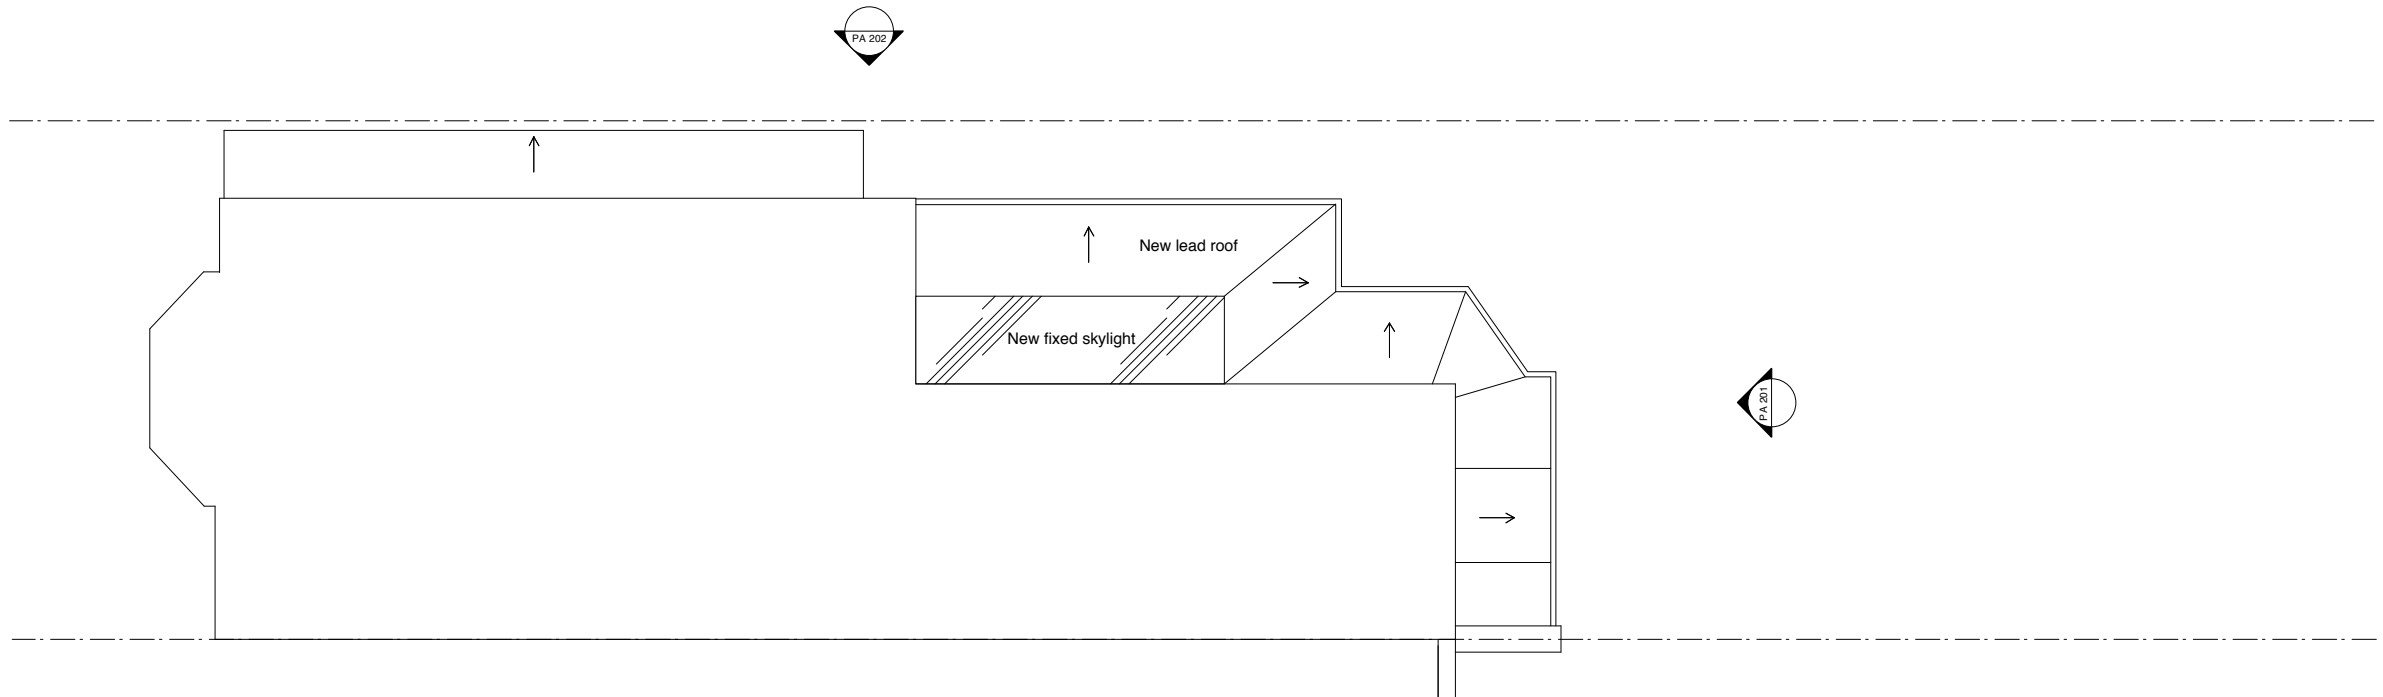

Notes


These plans and specifications prepared by Robert Dye Architects LLP as instruments of professional service shall remain the property of Robert Dye Architects LLP.

These plans may not be copied or re-used without the express written consent of Robert Dye Architects LLP. The use of these plans for construction is permitted only when specifically released for construction reference by a dated authorised signature.

These plans are project and site specific and shall only be used for their intended purpose unless otherwise permitted by written consent of Robert Dye Architects LLP.


All dimensions shown are indicative and must be double checked on site by the contractor. Any inconsistencies found must be reported to Robert Dye Architects LLP.

DO NOT SCALE FROM THE DRAWING

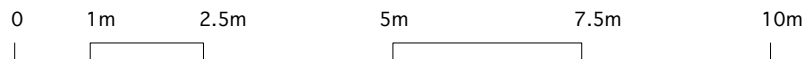

Rev	Date	Notes

robertdye		
Robert Dye Architects LLP 4 Ella Mews, Cressy Road London NW3 2NH		
tel: 020 7267 9388	www.robertdye.com	
fax: 020 7267 9345	email: info@robertdye.com	
project	41 Shirlock Rd	project no 253
drawing	Proposed Ground Floor Roof Plan	scale 1:100
		drawn by MC
drawing no PA 003	rev /	date Sept 2015
		dwg status Planning

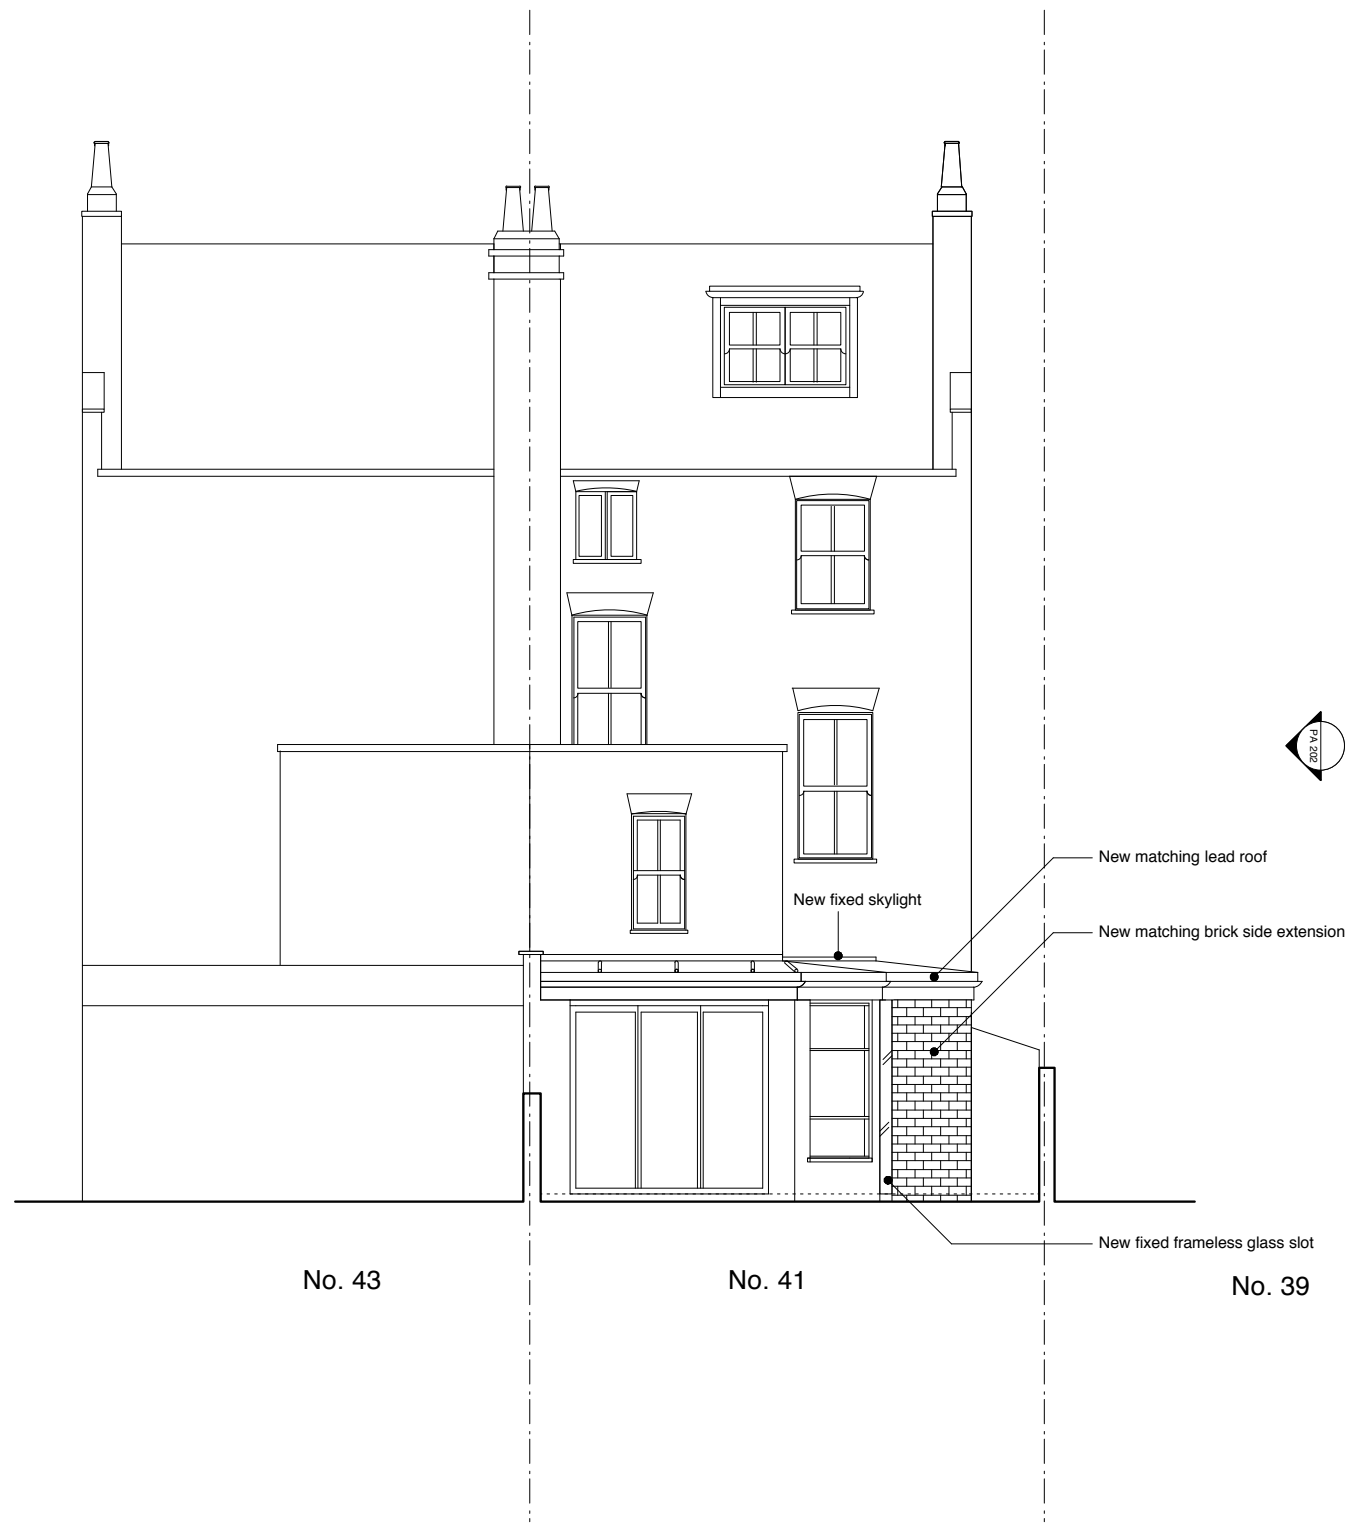

No. 43

No. 41

No. 39

New fixed skylight

New matching lead roof

New matching brick side extension

New fixed frameless glass slot



Notes


These plans and specifications prepared by Robert Dye Architects LLP as instruments of professional service shall remain the property of Robert Dye Architects LLP.

These plans may not be copied or re-used without the express written consent of Robert Dye Architects LLP. The use of these plans for construction is permitted only when specifically released for construction reference by a dated authorised signature.

These plans are project and site specific and shall only be used for their intended purpose unless otherwise permitted by written consent of Robert Dye Architects LLP.


All dimensions shown are indicative and must be double checked on site by the contractor. Any inconsistencies found must be reported to Robert Dye Architects LLP.

DO NOT SCALE FROM THE DRAWING

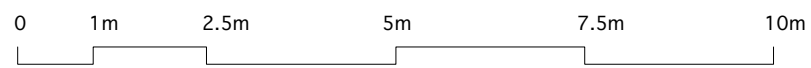


Rev	Date	Notes

robertdye	
Robert Dye Architects LLP 4 Ella Mews, Cressy Road London NW3 2NH	
tel: 020 7267 9388	www.robertdye.com
fax: 020 7267 9345	email: info@robertdye.com
project	project no
41 Shirlock Rd	253
drawing	scale
Proposed Rear Elevation	1:100
drawn by	MC
drawing no	rev
PA 201	/
date	date
Sept 2015	dwg status
Planning	

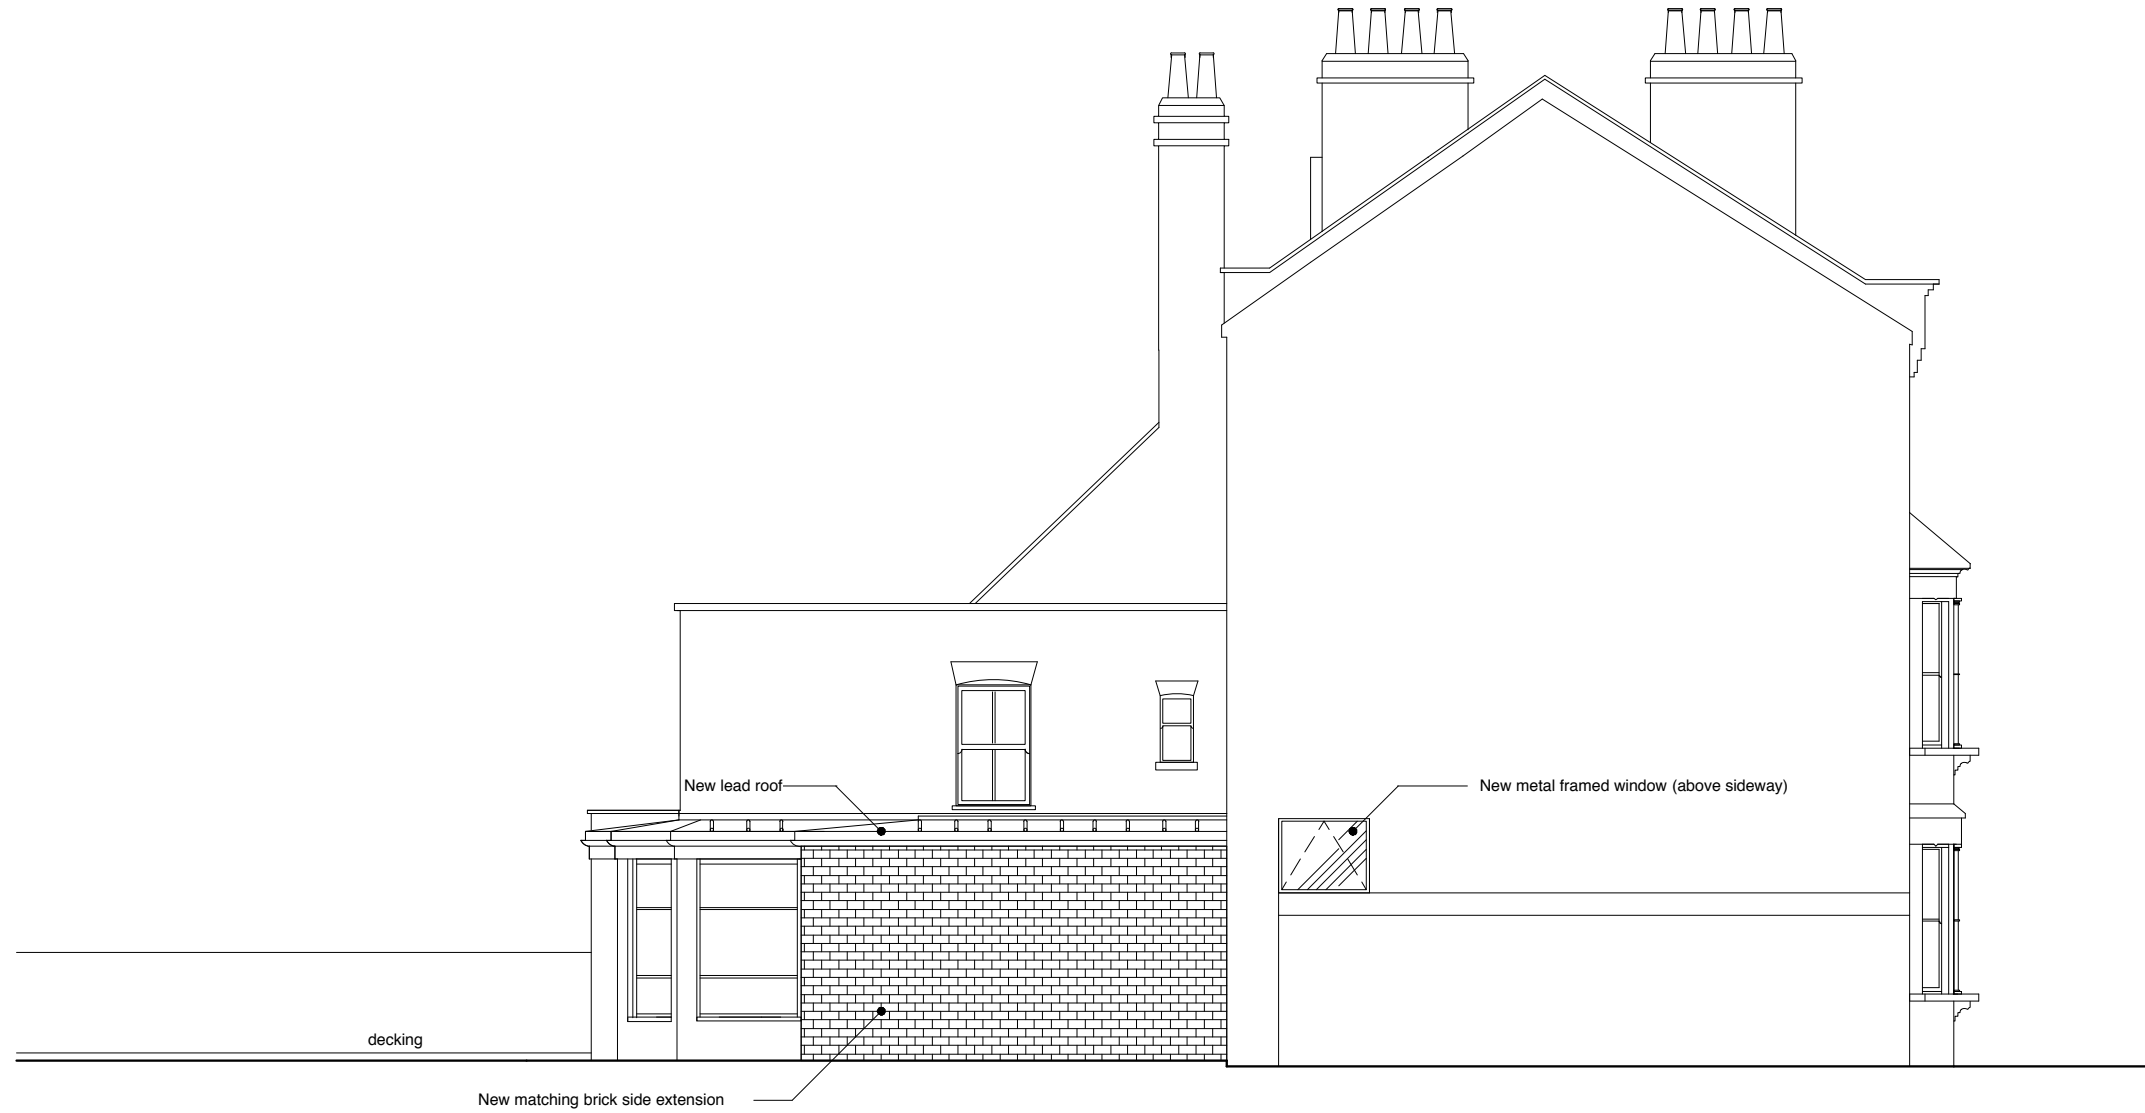

Notes
 These plans and specifications prepared by Robert Dye Architects LLP as instruments of professional service shall remain the property of Robert Dye Architects LLP.
 These plans may not be copied or re-used without the express written consent of Robert Dye Architects LLP. The use of these plans for construction is permitted only when specifically released for construction reference by a dated authorised signature.
 These plans are project and site specific and shall only be used for their intended purpose unless otherwise permitted by written consent of Robert Dye Architects LLP.
 All dimensions shown are indicative and must be double checked on site by the contractor. Any inconsistencies found must be reported to Robert Dye Architects LLP.
DO NOT SCALE FROM THE DRAWING

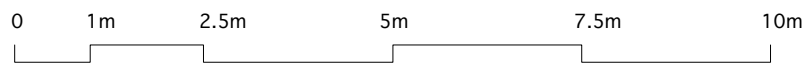

Rev	Date	Notes

robertdye		
Robert Dye Architects LLP 4 Ella Mews, Cressy Road London NW3 2NH		
tel: 020 7267 9388	www.robertdye.com	
fax: 020 7267 9345	email: info@robertdye.com	
project	41 Sherlock Rd	project no 253
drawing	Proposed Side Elevation	scale 1:100
		drawn by MC
drawing no PA 202	rev /	date Sept 2015
		dwg status Planning