



This drawing is copyright of Anna Williamson Architects
 Do not scale dimensions from this drawing.
 All dimensions are to be checked on site.
 Report any dimensional discrepancies, errors or omissions prior to commencing on site.

**Read in conjunction with:
 drawings P01-P06, current revisions**
 All dimensions approximate, for indicative purposes only
 Structural elements indicative only, to be confirmed by structural engineer
 Party wall lines assumed, to be confirmed by surveyor

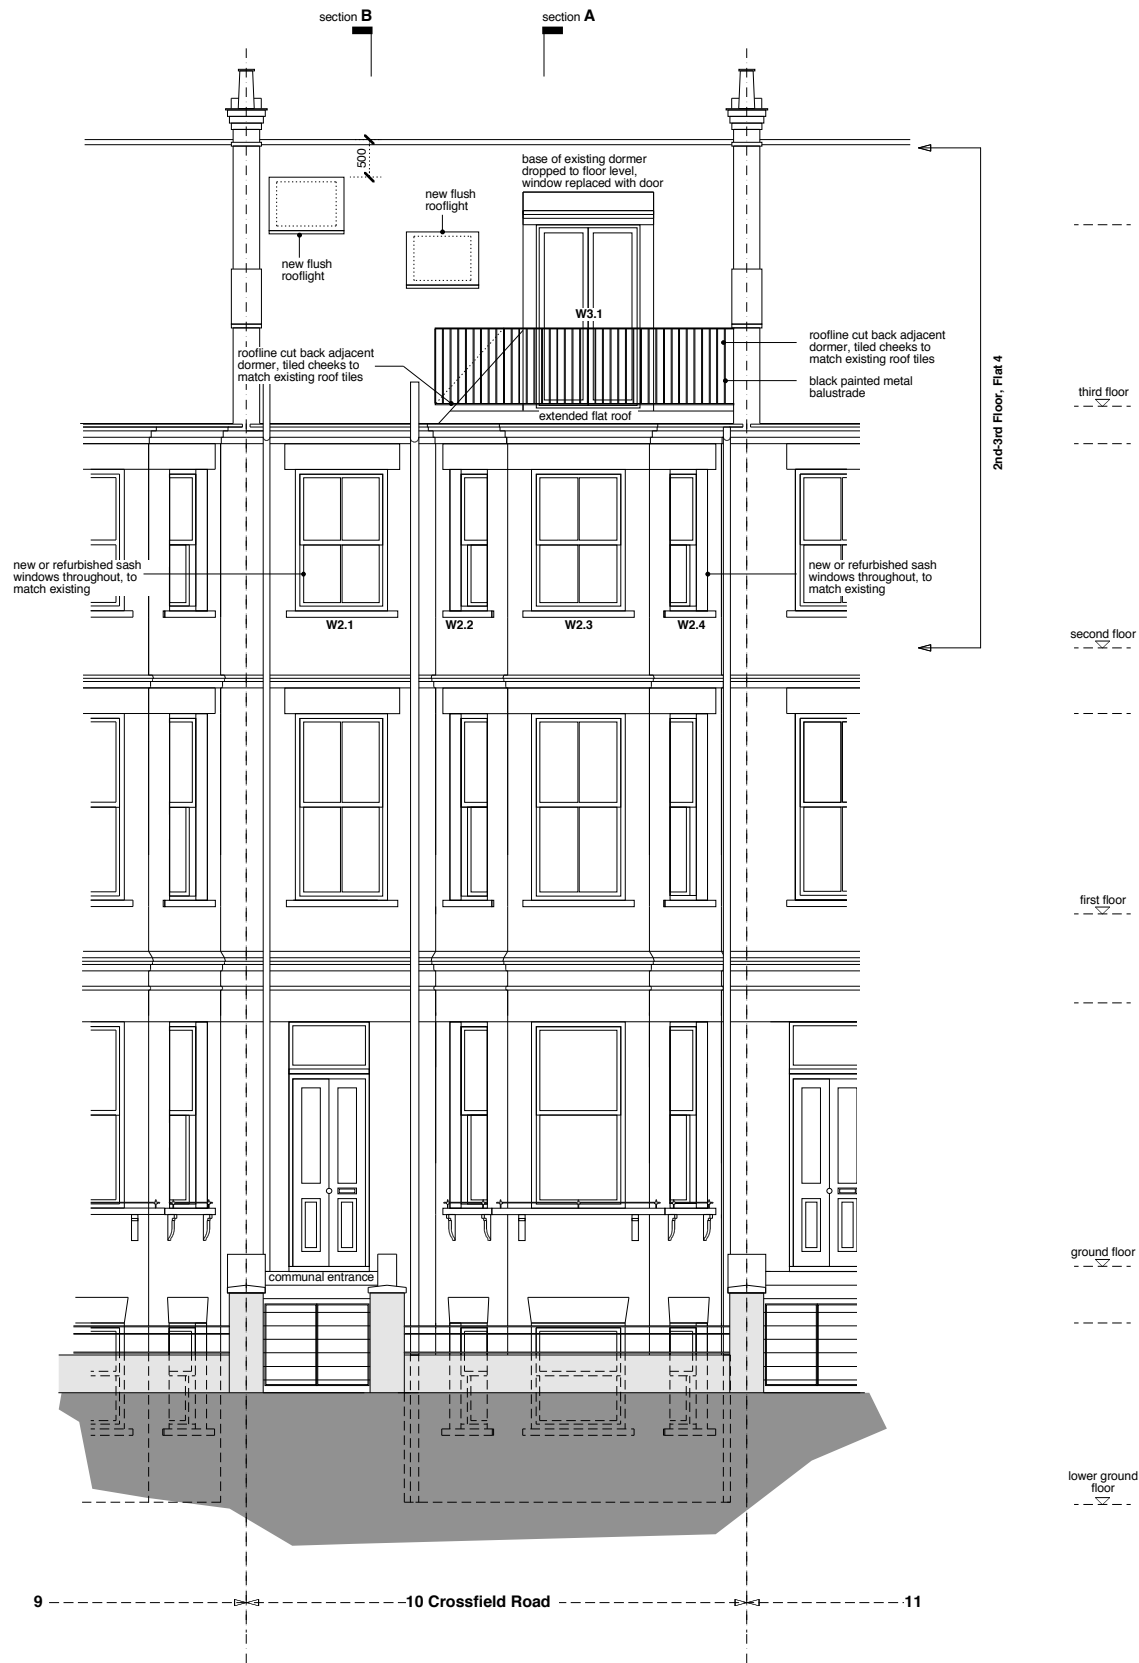

Front Elevation
 from Crossfield Road

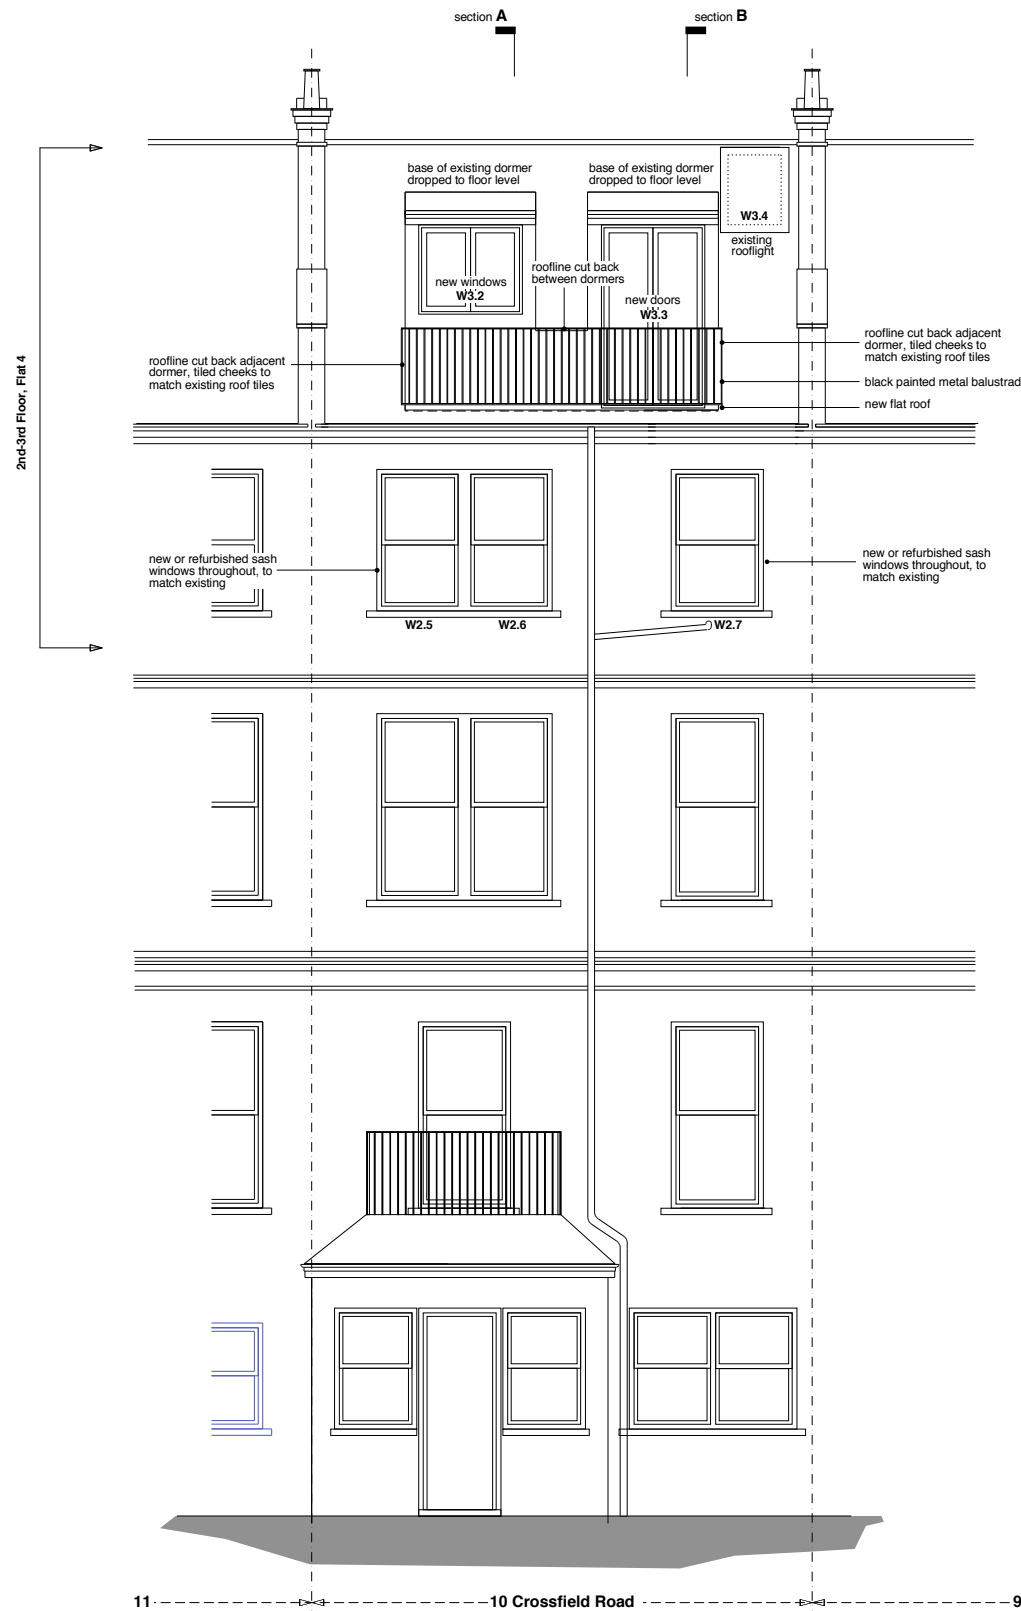

Rear Elevation
 from garden

Rev	Date	Description

Crossfield Road

Project Top Flat, 10 Crossfield Road,
 London NW3 4NS
 Drawing Number **P06** Revision -
 Drawing Title **General Arrangement
 Proposed GA Elevations**
 Scale 1:50 @ A1, 1:100 @ A3
 Date 07 09 2015
 Status **PLANNING**

Anna Williamson ARCHITECTS
 90 Hawtrey Road London NW3 3SS UK
 t 020 7586 0475 m 07967 738 992
 e studio@annawilliamsonarchitects.co.uk