



**1** Planning Amendments - Roof plan  
1 : 100  
0 5 10 m

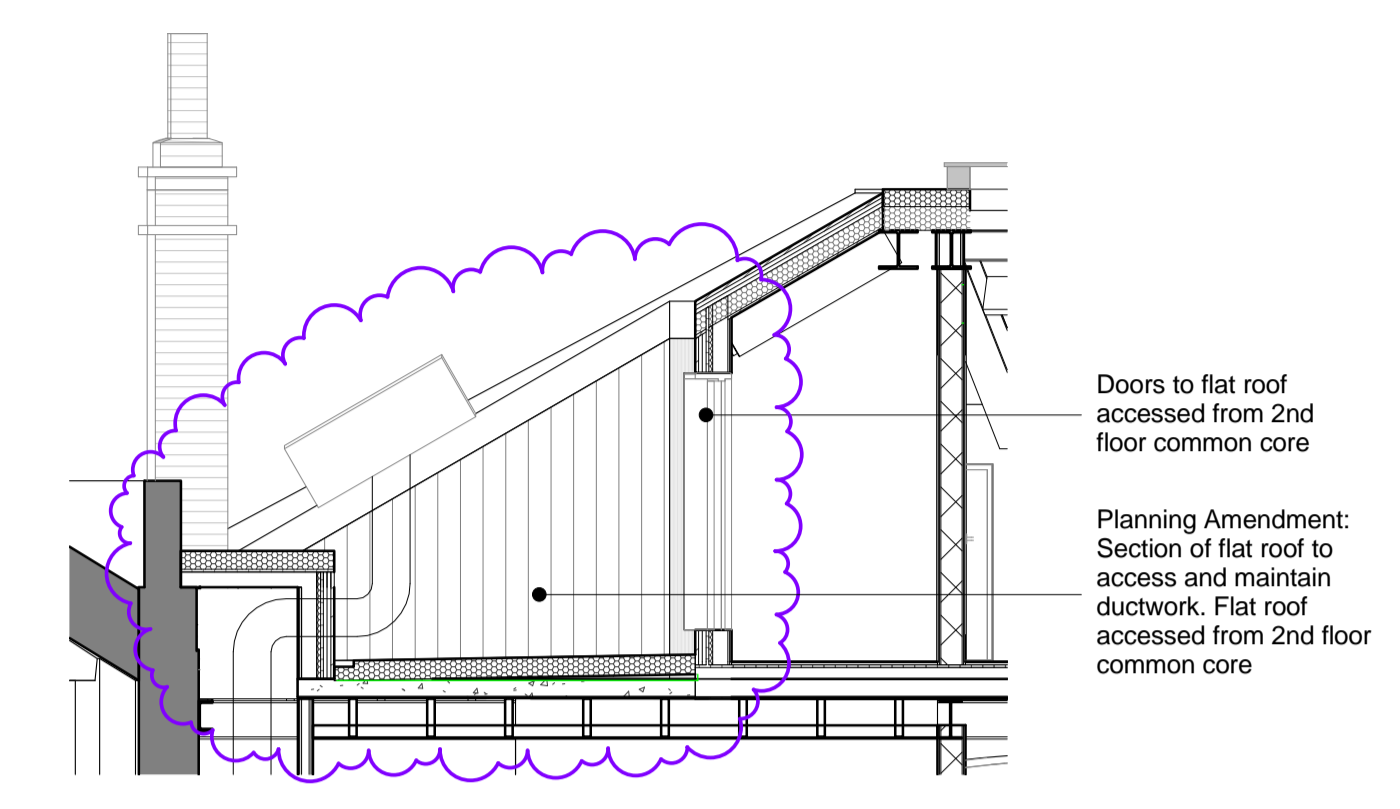

**3** Proposed - Section AA (4-5 Long Yard)  
1 : 50  
0 1 2 5 m

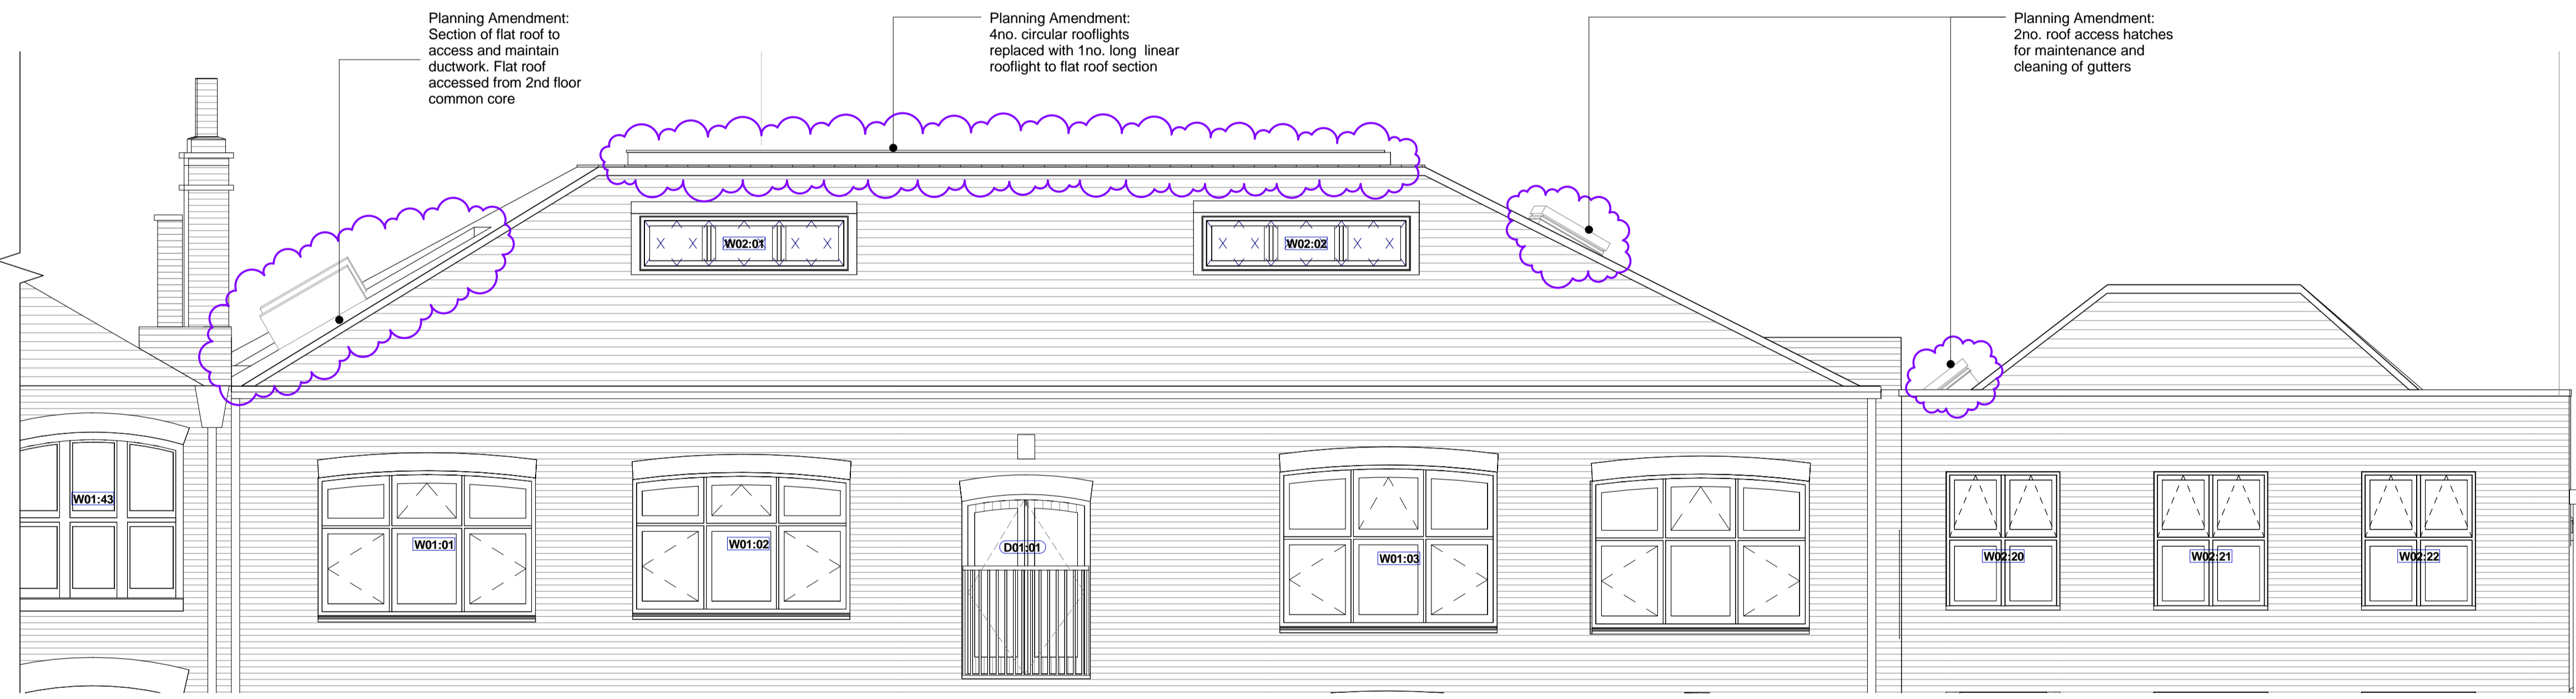

**2** Planning Amendments - Front elevation  
1 : 50  
0 1 2 5 m

**NOTES:**  
For below ground drainage refer to Structural Engineer information  
For above ground drainage refer to M&E Engineer information

The contractor must check dimensions on site. Only figured dimensions to be worked from.  
Any discrepancies must be reported to the architect before proceeding

**REVISIONS**

Rev.	Description	Date	Checked
-	Issued for Stage E information	10.04.15	SPH
A	Planning Amendments	05.06.15	SPH
B	Issued for comment	25.08.15	SPH
C	Planning Amendments	14.09.15	SPH

N

**Platform 5 architects**

Unit 102  
94 Hanbury Street  
London  
E1 5JL

t 020 7377 8885  
e info@platform5architects.com  
w www.platform5architects.com

PROJECT TITLE  
**Long Yard**

DRAWING TITLE  
**Planning Amendments - Roof plan & Front elevation**

PROJECT NO: 14-109	DRAWING NO: 721	REVISION: C	STATUS: P	SCALE @ A1: Varies	SCALE @ A3: Varies
-----------------------	--------------------	----------------	--------------	-----------------------	-----------------------

FIRST ISSUE DATE:  
**June 2015**

This drawing is © copyright by Platform 5 Architects Ip