



1 Proposed Lower Ground Floor Plan
Scale: 1:50

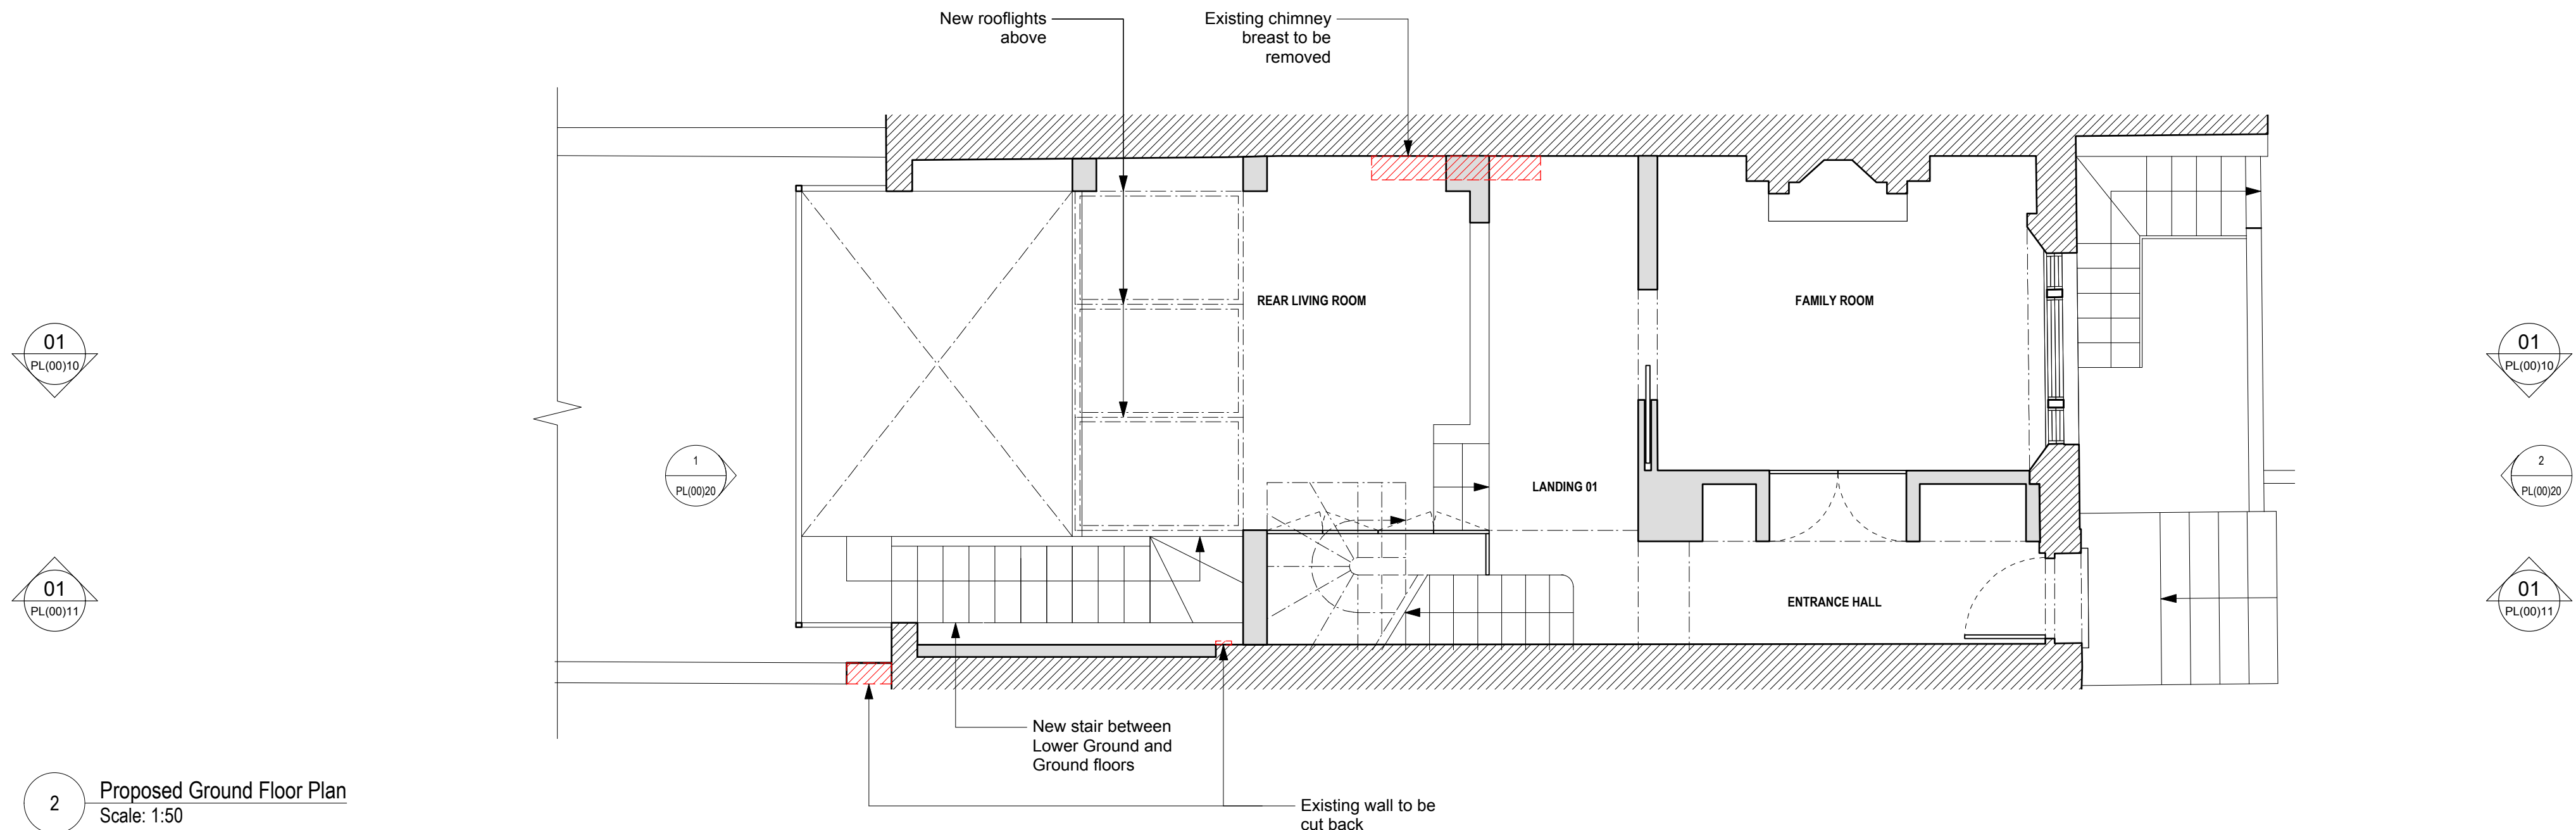

2 Proposed Ground Floor Plan
Scale: 1:50

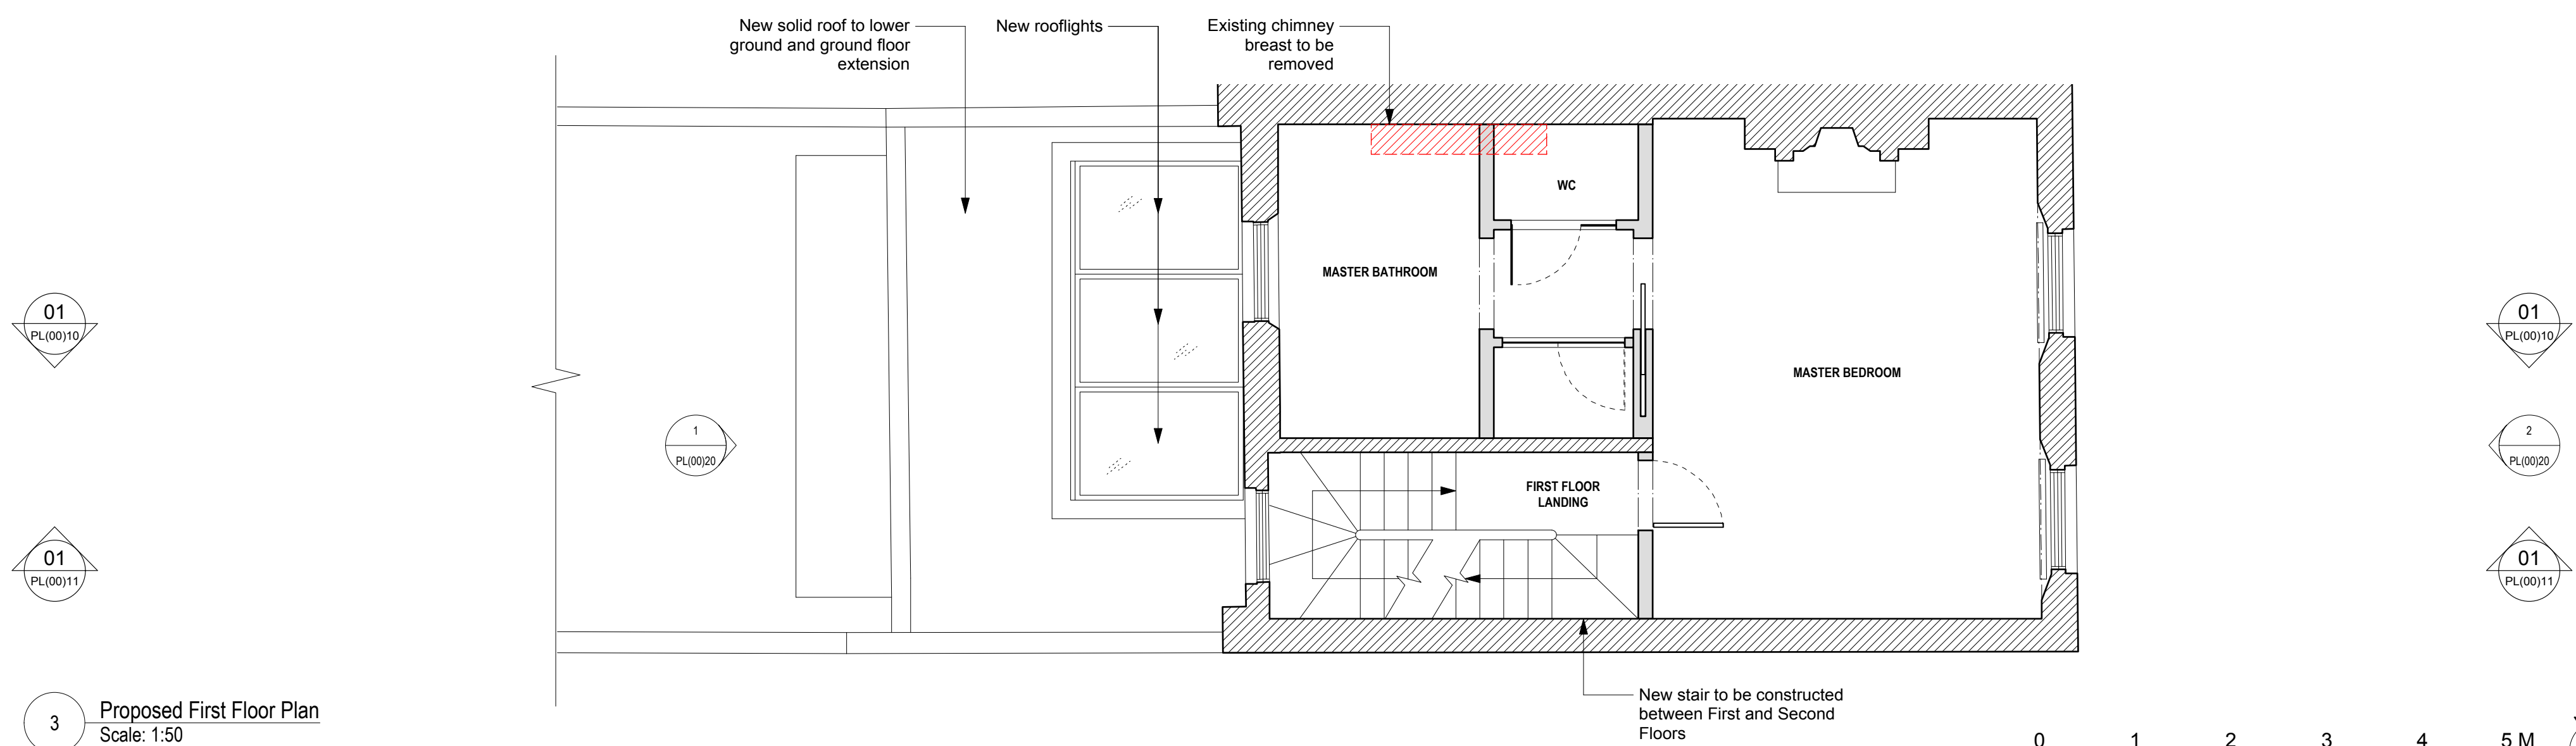

3 Proposed First Floor Plan
Scale: 1:50

Notes

1. All dimensions in millimeters unless noted otherwise.
2. No deviation may be made from the details shown on this drawing without the prior permission of the architect.
Any discrepancy between this and any other documents shall be referred immediately to the architect. IF IN DOUBT ASK.

	New fabric to be constructed
	Existing Fabric to be removed
	Existing Fabric to be retained

Floor to be lowered 210mm from level specified in granted planning application 2014/3476/IP

Revisions

A 28.08.15 Issued for Planning



Client	Makiko and Alex Jeffrey		
Project	14 Fitzroy Road		
Drawing Title	Lower Ground & Ground Floor Plan		
Scale 1:50 / A1	Date	Aug 2015	Drawn TB
Job no. 1504	Dwg no.	PL(00)01	Rev no. A
BARBARA WEISS ARCHITECTS LTD			
Millbank Tower 21-24 Millbank London SW1P 4QP Tel:020 72224935 Fax:020 72225955			