



**General notes:**  
 This drawing is copyright of KSR architects. The drawings must be read in conjunction with specification and all other relevant documentation and drawings. KSR Architects accept no liability for any expense, loss or damage of whatsoever nature and however arising from any variation made to this drawing or in the execution of the work to which it relates which has not been referred to them and their approval obtained.  
 Check all dimensions on site prior to carrying out any works.

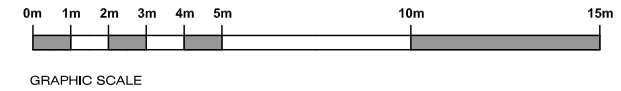


Rev	Notes	Dot min	By	CHKD	
© KSR architects					
<b>PLANNING</b>					
<b>KSRARCHITECTS</b> <small>KSR Architects LLP        14 Greenleaf Street        London NW3 0ND        info@ksrarchitects.com        t +44 (0)20 7862 5000        www.ksrarchitects.com</small>					
Project: 30 Ellerdale Road London NW3 6BB					
Title: CONSENTED SITE PLAN					
Date:	08/14/16	Drawn By:	KA	Checked:	RS
Scale:	1:100 @ A1 / 1:200 @ A3				
Project Ref:	15016	Drawing No:	15016-C002	Revision:	.

General notes:  
 This drawing is copyright of KSR architects. The drawings must be read in conjunction with specification and all other relevant documentation and drawings. KSR Architects accept no liability for any expense, loss or damage of whatsoever nature and however arising from any variation made to this drawing or in the execution of the work to which it relates which has not been referred to them and their approval obtained.  
 Check all dimensions on site prior to carrying out any works.

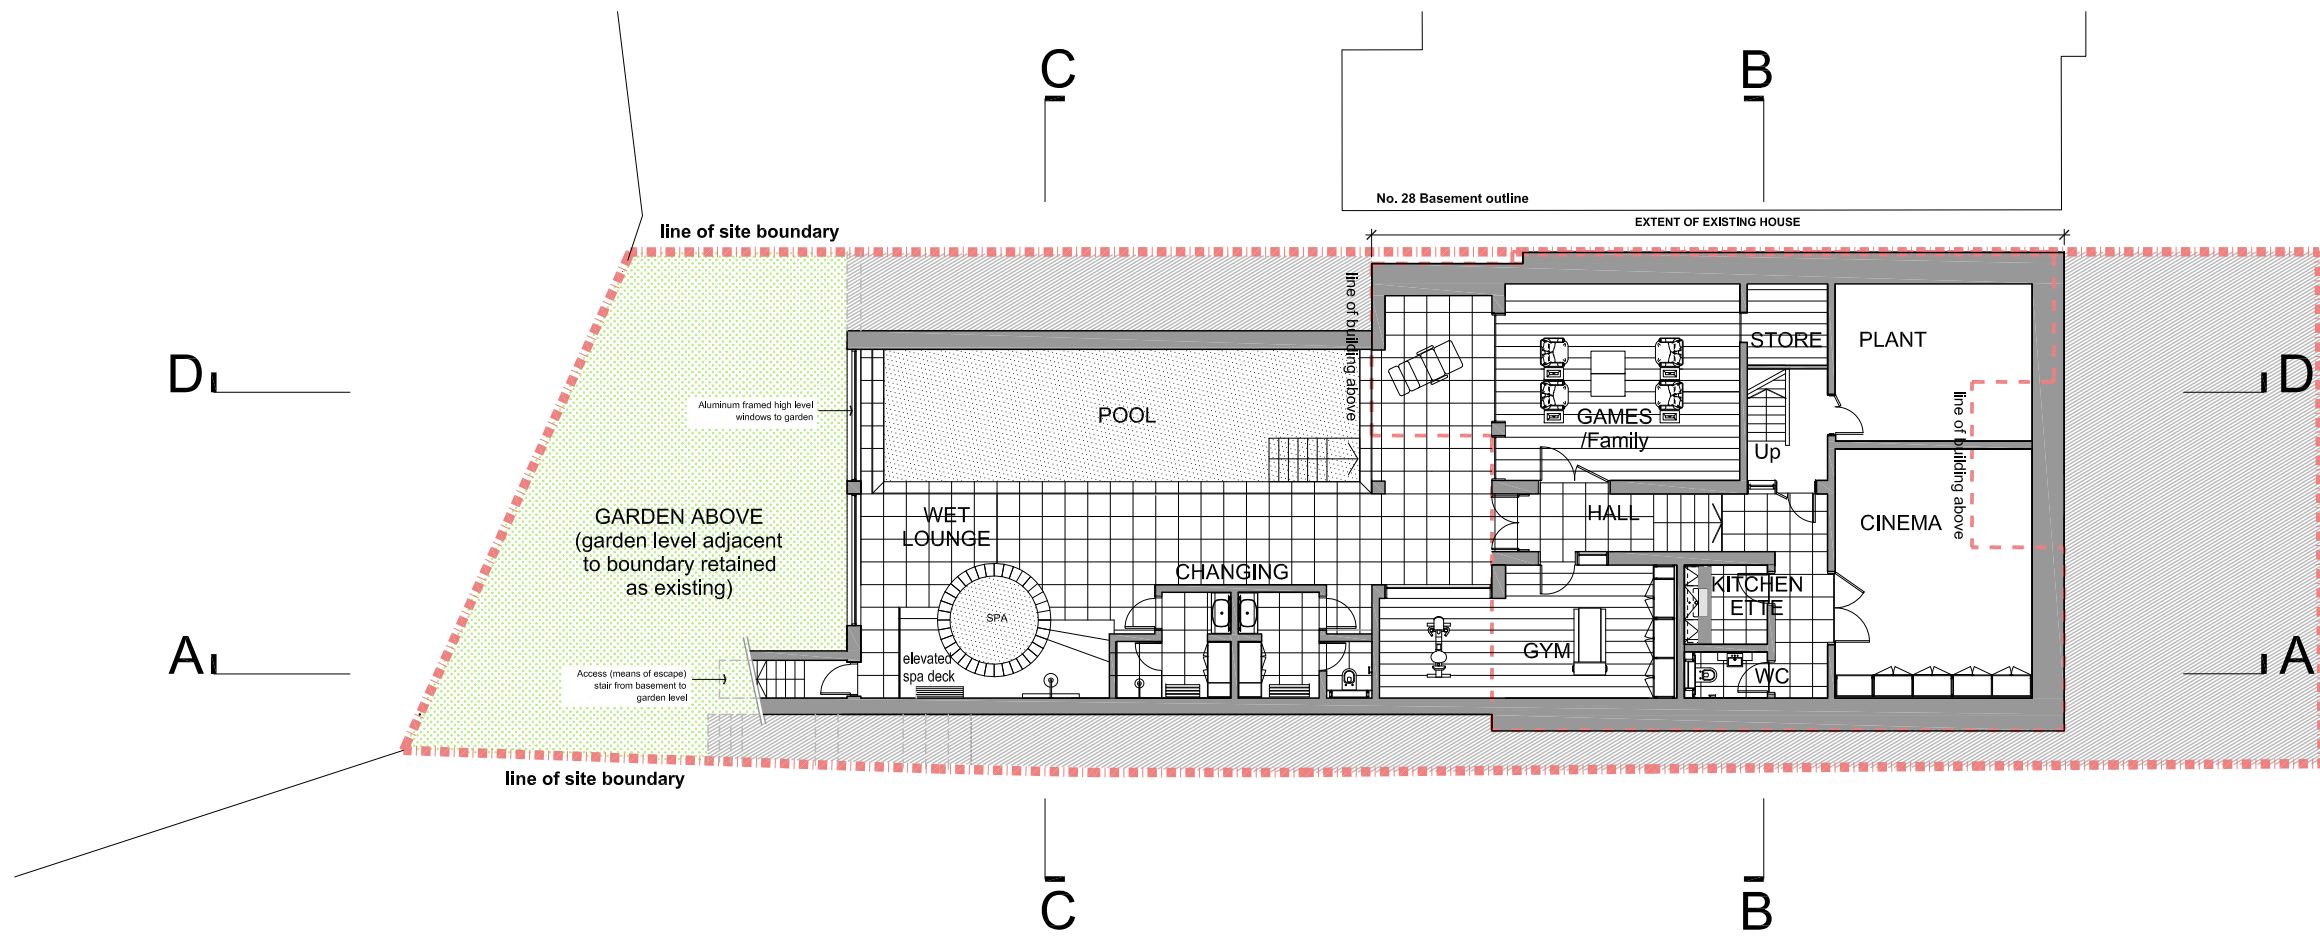


01 Consented Lower Ground Floor Plan  
 Scale 1 : 200 @ A3

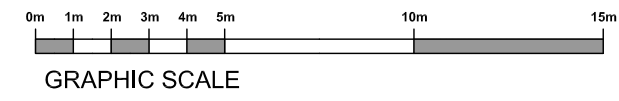


Rev	Notes	Issued	By	CHKD	
PLANNING					
<b>KSRARCHITECTS</b> <small>KSR Architects LLP            14 Gower Street            London WC1E 6BT            Tel: +44 (0)20 7862 5000            Email: info@ksrarchitects.com            Website: www.ksrarchitects.com</small>					
Project: 30 Ellerdale Road London NW3 6BB					
Title: CONSENTED LOWER GROUND FLOOR PLAN					
Date:	08/14/15	Drawn By:	KA	Checked:	RS
Scale:	1:100 @ A1 / 1:200 @ A3				
Project Ref:	15016	Drawing No:	15016-C090	Revision:	.


General notes:  
 This drawing is copyright of KSR architects. The drawings must be read in conjunction with specification and all other relevant documentation and drawings. KSR Architects accept no liability for any expense, loss or damage of whatsoever nature and however arising from any variation made to this drawing or in the execution of the work to which it relates which has not been referred to them and their approval obtained.  
 Check all dimensions on site prior to carrying out any works.

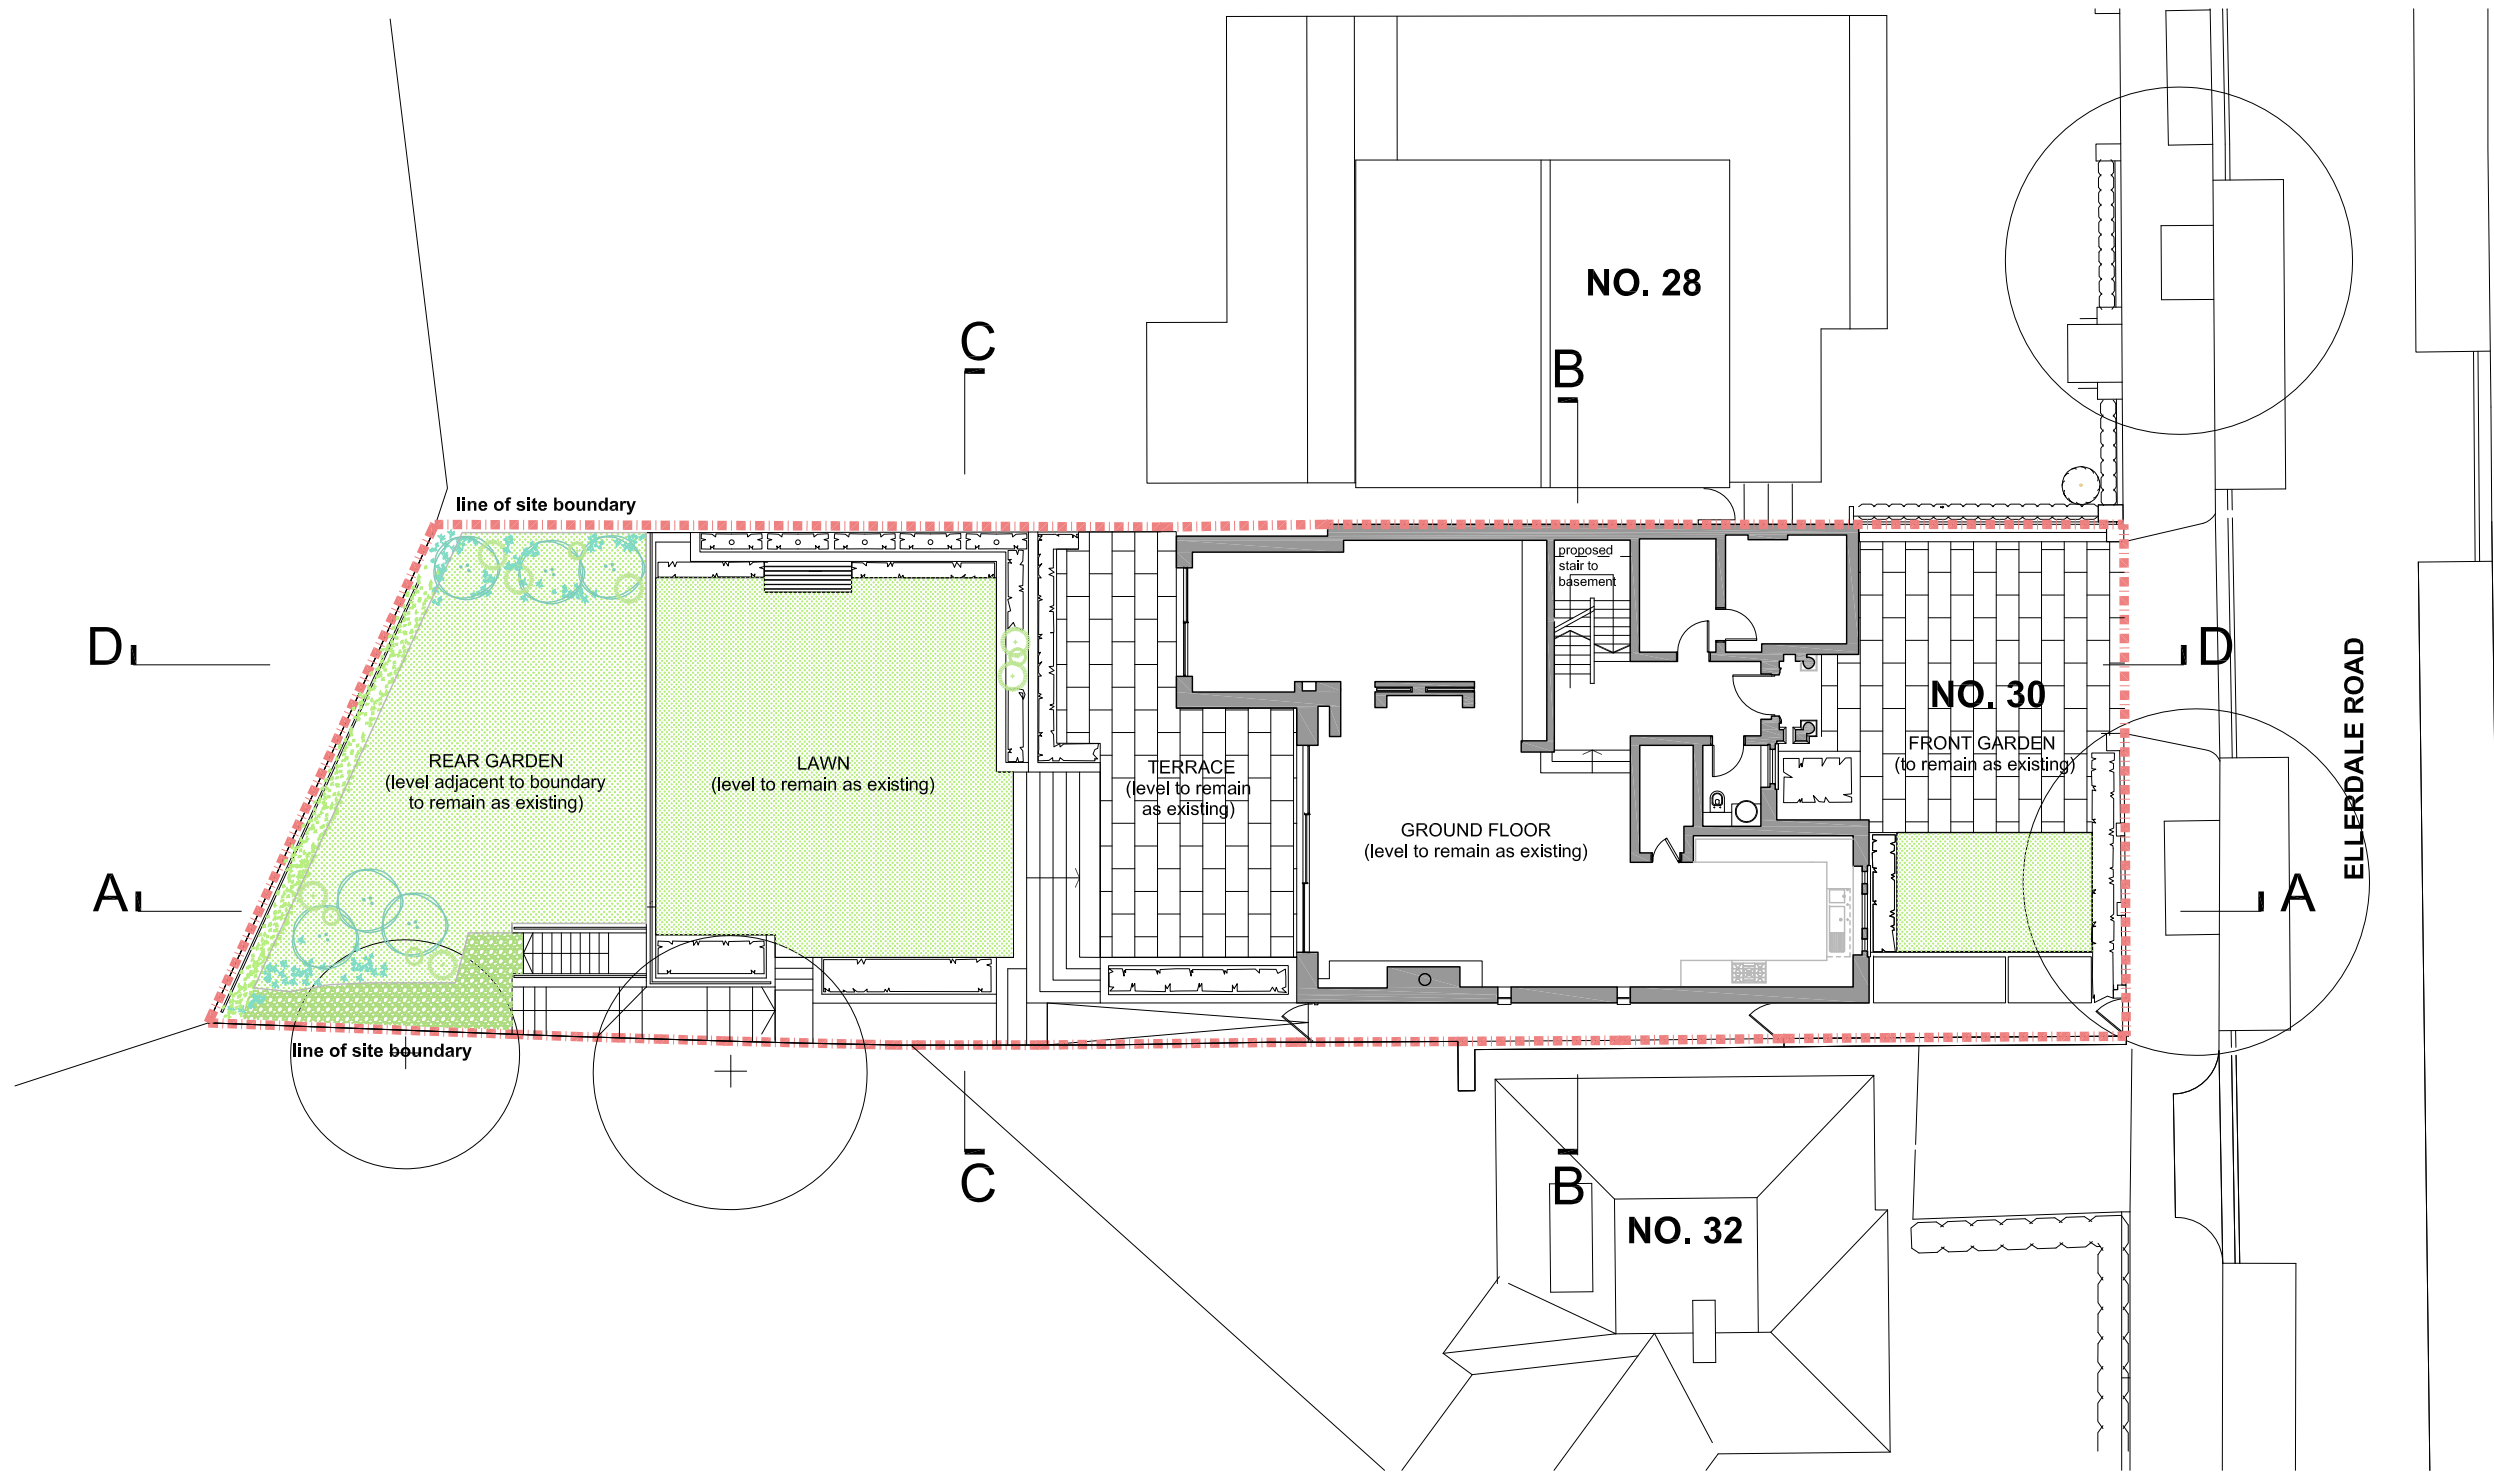


01 Consented Ground Floor Plan  
 Scale 1 : 200 @ A3

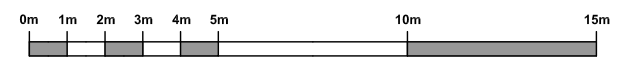


GRAPHIC SCALE

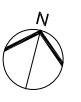Rev	Notes	Issued	By	CHKD
© KSR architects				
<b>PLANNING</b>				
				
<b>KSRARCHITECTS</b>				
<small>KSR Architects LLP          14 Greenleaf Street          London NW3 6DD          info@ksrarchitects.com          t +44 (0)20 7862 5000          www.ksrarchitects.com</small>				
<small>Project:          30 Ellerdale Road          London NW3 6BB</small>				
<small>Title:          CONSENTED          GROUND FLOOR PLAN</small>				
<small>Date: 08/14/15 Drawn By: KA Checked: RS</small>				
<small>Scale: 1:100 @ A1 / 1:200 @ A3</small>				
<small>Project Ref: 15016 Drawing No: 15016-C100 Revision: .</small>				


General notes:  
 This drawing is copyright of KSR architects. The drawings must be read in conjunction with specification and all other relevant documentation and drawings. KSR Architects accept no liability for any expense, loss or damage of whatsoever nature and however arising from any variation made to this drawing or in the execution of the work to which it relates which has not been referred to them and their approval obtained.  
 Check all dimensions on site prior to carrying out any works.

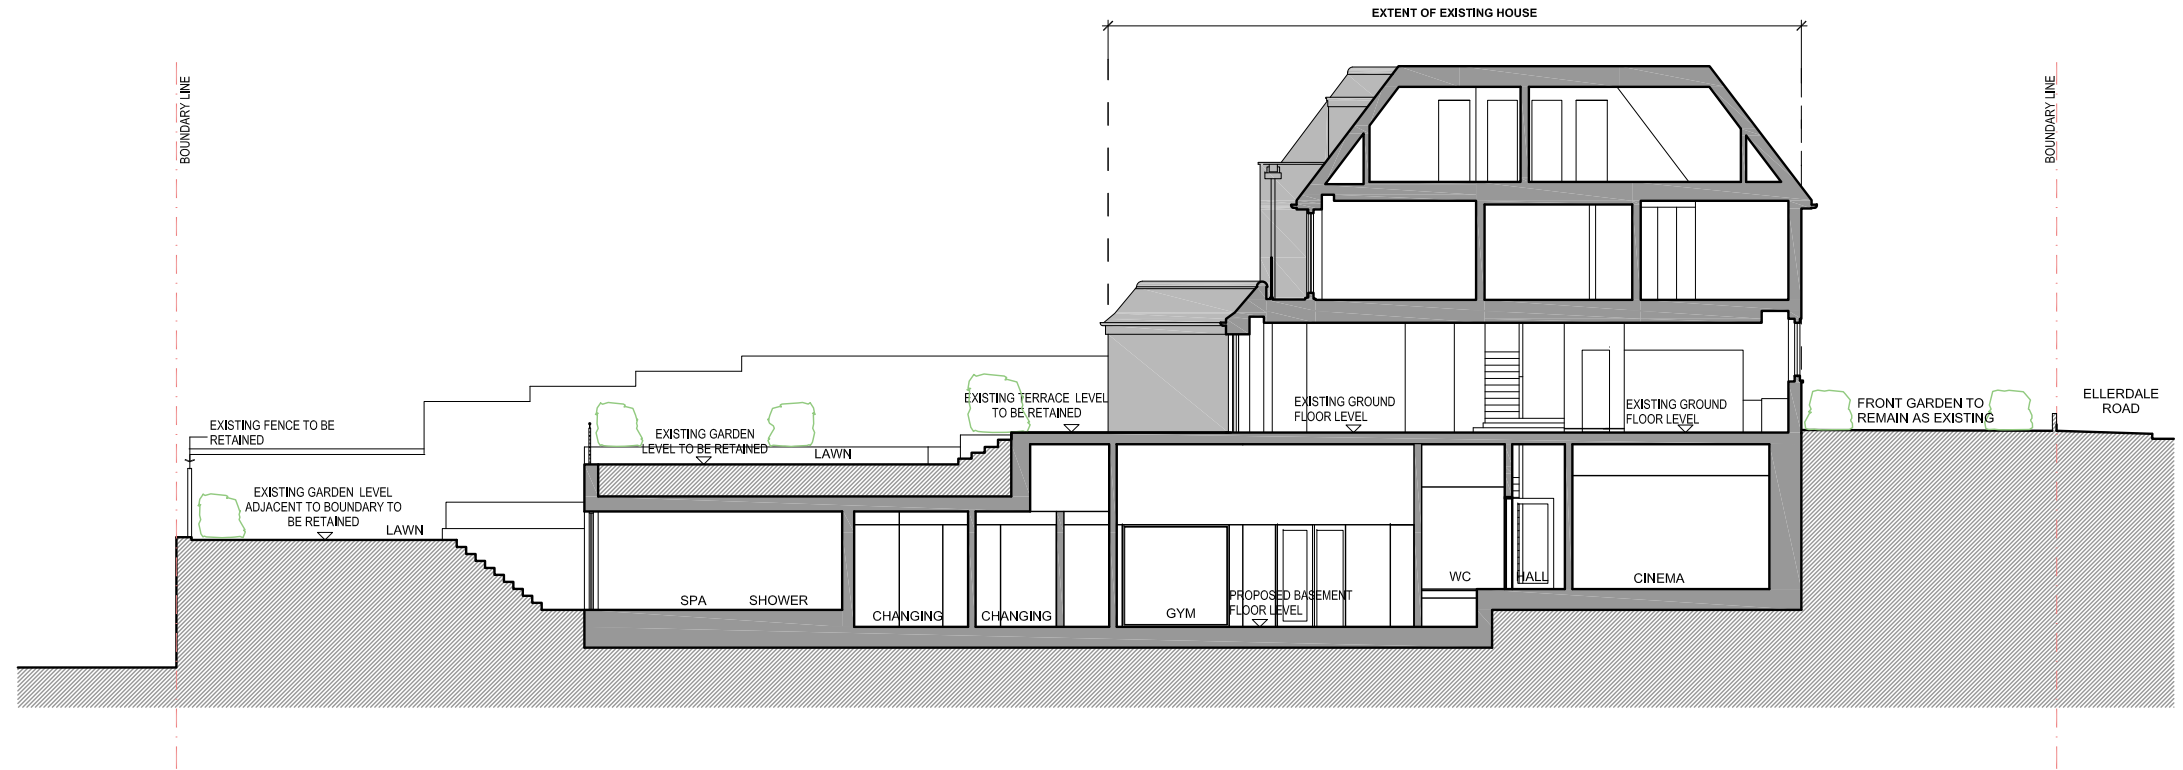

01 Consented Section A  
 Scale 1 : 200 @ A3

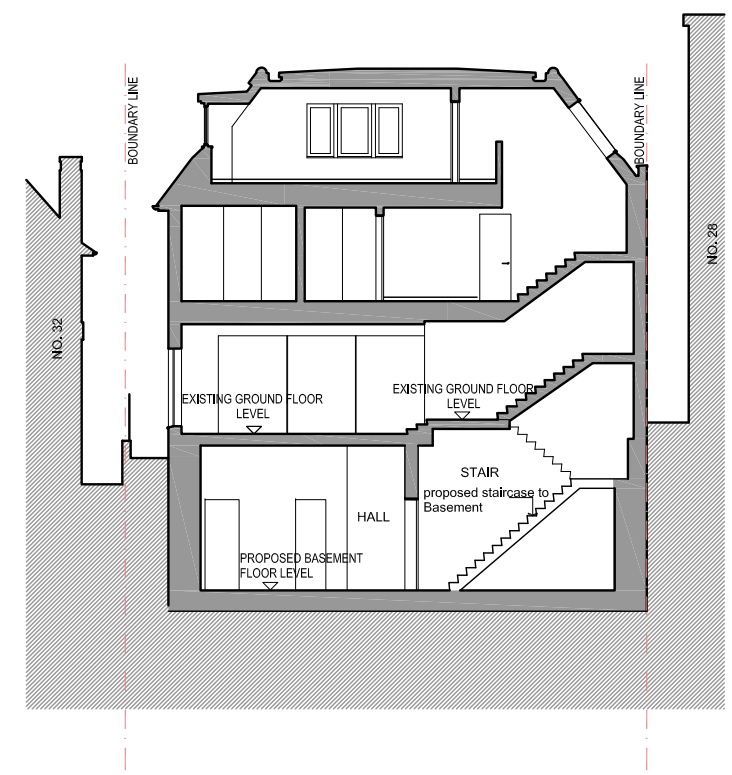

02 Consented Section B  
 Scale 1 : 200 @ A3

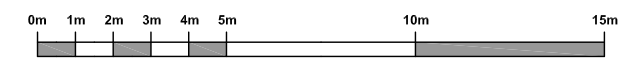

GRAPHIC SCALE

Rev	Notes	Issued	By	Check

© KSR architects

**PLANNING**

**KSRARCHITECTS**  
 KSR Architects LLP  
 14 Greenleaf Street  
 London NW1 0ND  
 Tel: +44 (0)20 7662 9000  
 Email: info@ksrarchitects.com  
 Website: www.ksrarchitects.com


Project:  
 30 Ellerdale Road  
 London NW3 6BB

Title:  
 CONSENTED  
 SECTION A & B


Date: 08/14/16	Drawn By: JKA	Checked: RS
Scale: 1:100 @ A1 / 1:200 @ A3	Project Ref: 15016	Drawing No: 15016-C200



01 Consented Section C  
Scale 1 : 200 @ A3

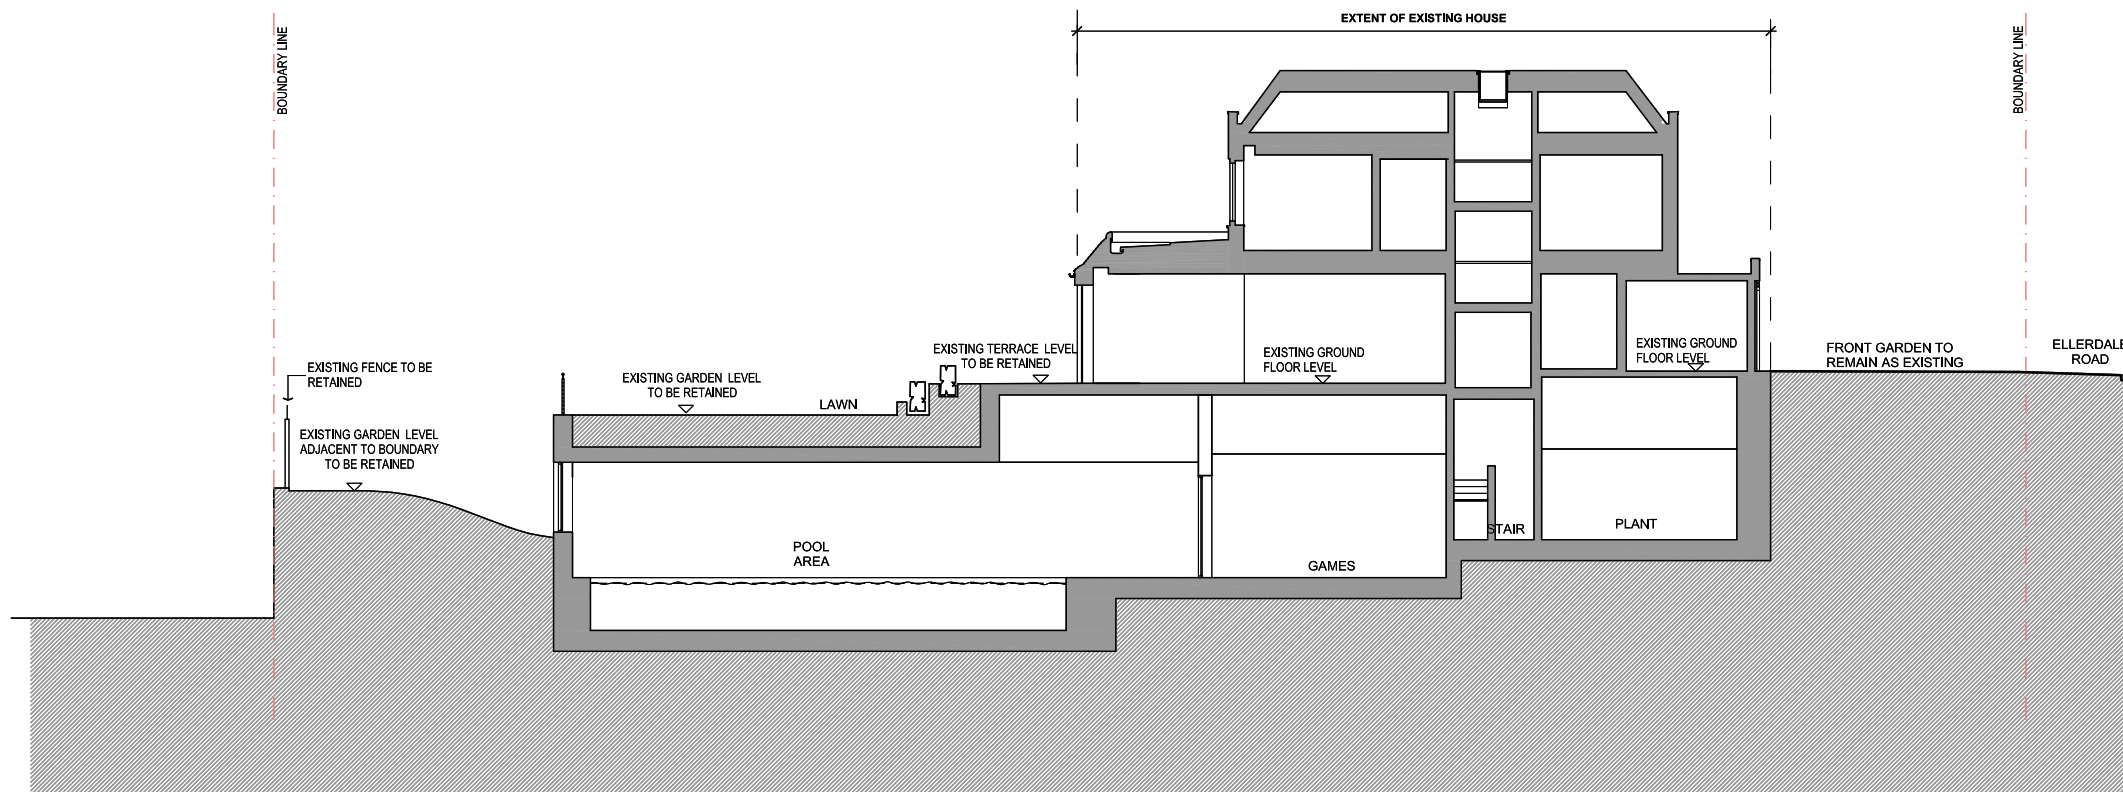

02 Consented Section D  
Scale 1 : 200 @ A3

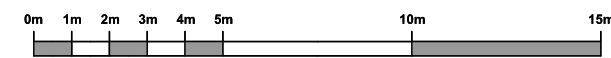

GRAPHIC SCALE

General notes:  
This drawing is copyright of KSR architects. The drawings must be read in conjunction with specification and all other relevant documentation and drawings. KSR Architects accept no liability for any expense, loss or damage of whatsoever nature and however arising from any variation made to this drawing or in the execution of the work to which it relates which has not been referred to them and their approval obtained.  
Check all dimensions on site prior to carrying out any works.

Rev	Notes	Iss	Rev	By	CHKD
© KSR architects					
<b>PLANNING</b>					
<b>KSRARCHITECTS</b> <small>KSR Architects LLP            14 Greenleaf Street            London W8H 0ND            T: +44 (0)20 7862 9000            www.ksrarchitects.com</small>					
Project: 30 Ellerdale Road London NW3 6BB					
Title: EXISTING SECTION C & D					
Date:	08/14/15	Drawn By:	KA	Checked:	RS
Scale:	1:100	A1	1:200	A3	
Project Ref:	15016	Drawing No:	15016-C201	Revision:	.





01 Consented Front Elevation  
Scale 1 : 200 @ A3



02 Consented Rear Elevation  
Scale 1 : 200 @ A3



GRAPHIC SCALE

General notes:  
This drawing is copyright of KSR architects. The drawings must be read in conjunction with specification and all other relevant documentation and drawings. KSR Architects accept no liability for any expense, loss or damage of whatsoever nature and however arising from any variation made to this drawing or in the execution of the work to which it relates which has not been referred to them and their approval obtained.  
Check all dimensions on site prior to carrying out any works.

Rev	Notes	Iss	Rev	By	CHK

© KSR architects

**PLANNING**

**KSRARCHITECTS**  
KSR Architects LLP  
14 Greenleaf Street  
London NW3 0ND  
www.ksrarchitects.com

Project:  
30 Ellerdale Road  
London NW3 6BB

Title:  
CONSENTED  
REAR AND FRONT ELEVATION

Date: 08/14/15 Drawn By: KA Checked: RS

Scale: 1:100 @ A1 / 1:200 @ A3

Project Ref: 15016 Drawing No: 15016-C300