


9-11 Hampstead Lane										PROJECT NUMBER: 15_08							
Nº	REF.Nº	DRAWING TITLE	CREATED DATE	SCALE	DESCRIPTION	LOGGED BY	XREF FILE NAME	STATUS	COMMENTS								
1	LP-01	Location Plan	22-Jun-15	1:1250@A3		SB		Finished									
2	EPH-01	Existing Site Photographs	22-Jun-15	NTS@A3		SB		Finished									
3	EX-01	Existing Third Floor and Roof plans	22-Jun-15	1:100@A3		SB		Finished									
4	EX-02	Existing Front Elevation	22-Jun-15	1:100@A3		SB		Finished									
5	EX-03	Existing Rear Elevation	22-Jun-15	1:100@A3		SB		Finished									
6	EX-04	Existing Section AA	22-Jun-15	1:100@A3		SB		Finished									
7	PA-01	Proposed Third Floor and Roof plans	22-Jun-15	1:100@A3		SB		Finished									
8	PA-02	Proposed Front Elevation	22-Jun-15	1:100@A3		SB		Finished									
9	PA-03	Proposed Rear Elevation	22-Jun-15	1:100@A3		SB		Finished									
10	PA-04	Proposed Section AA	22-Jun-15	1:100@A3		SB		Finished									
11	D&AS	Planning, Design & Access & Heritage impact Statement	06-Aug-15	n/a		SB		Finished									
12	LHA	Lifetime Homes Assesment	06-Aug-15	n/a		SB		Finished									
13	CIL	Community Infrastructure Lavy (CIL)	06-Aug-15	n/a		SB		Finished									

Issue Date/Revision							
13/08/2015	15/09/2015						
00							
00							
00							
00							
00							
00							
00	01						
00	01						
00	01						
00	01						
00							
00							
00							
00							
Nº Sets							
X	X						
X	X						

In Progress	Distribution List
Finished	Client
Cancelled	Council
	Estate
	Project Manager
	Sub-contractor
	Engineer
	Supplier
	Suveyor

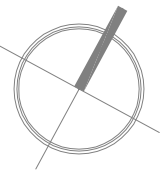

PLEASE NOTE:

1. ALL DIMENSIONS TO BE CHECKED ON SITE BEFORE FABRICATION.
2. CONTRACTOR TO REFER TO ENGINEER'S DRAWINGS BEFORE PROCEEDING WITH WORKS.
3. ALL DRAWINGS AND DESIGNS ARE COVERED BY DESIGN RIGHT (INTELLECTUAL PROPERTY), AND MAYNOT BE DISTRIBUTED, COPIED OR ISSUE WITHOUT WRITTEN PERMISSION OF XUL ARCHITECTURE.
4. ALL DESIGN CONCEPTS ARE THE SOLE PROPERTY OF XUL ARCHITECTURE AND NO ADAPTATIONS, REPRODUCTIONS OR COPIES MAY BE MADE WITHOUT WRITTEN PERMISSION OF XUL ARCHITECTURE.
5. THESE DRAWINGS ARE SUBJECT TO ANY VARIATION REQUIRED OR RECOMMENDATION BY ANY STATUTORY AUTHORITY, OR FOR THE BETTER CARRYING OUT OF THE WORKS.
6. SAMPLES TO BE PROVIDED BY CONTRACTOR FOR XUL ARCHITECTURE APPROVAL.
7. ALL FINISHES TO XUL ARCHITECTURE SATISFACTION.
8. ALL DRAWINGS TO BE APPROVED BY XUL ARCHITECTURE BEFORE CONSTRUCTION.

ADDITIONAL NOTES:

REVISIONS


No	Date	Description Issue For	Issue By
00	06/08/15	Planning Application	SB
01	15/09/15	Planning Application	SB

Client
PRIVATE CLIENT


Project
9-11 Hampstead Lane
London N6 4RT

Title
PROPOSED
THRID FLOOR & ROOF PLAN


Scale 1/100@A3	Dwg. No. PA-01	Rev. 01
Date 15/09/15	Project Number 15_08	
Drawn SB		
Checked SS		

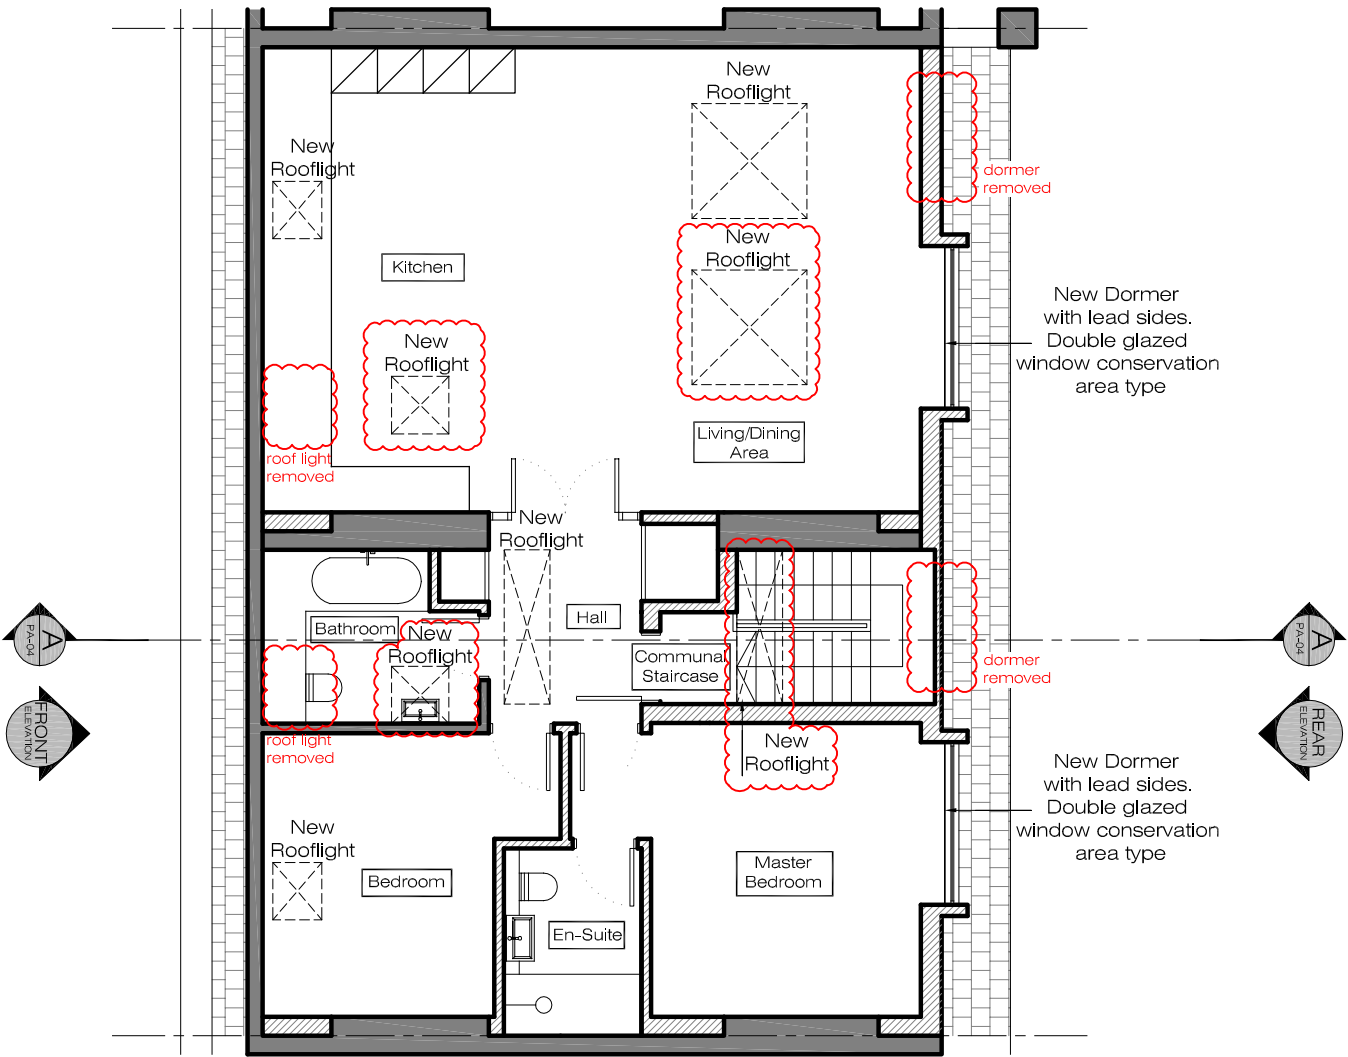

PROPOSED
THIRD FLOOR PLAN
SCALE 1:100@A3 PA-01

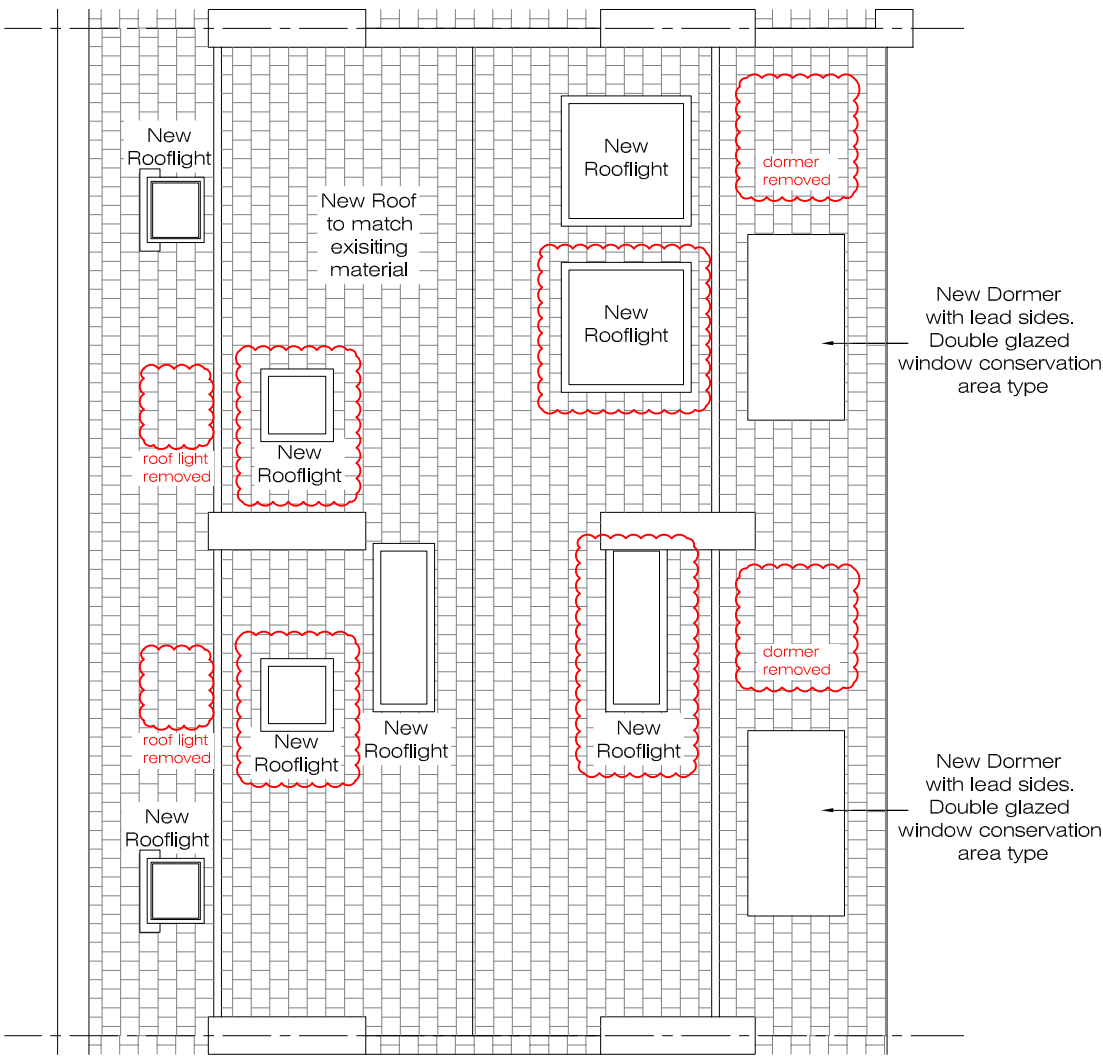

PROPOSED
ROOF PLAN
SCALE 1:100@A3 PA-01

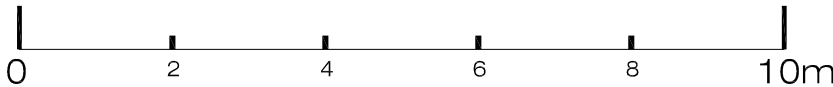

PLEASE NOTE:

1. ALL DIMENSIONS TO BE CHECKED ON SITE BEFORE FABRICATION.
2. CONTRACTOR TO REFER TO ENGINEER'S DRAWINGS BEFORE PROCEEDING WITH WORKS.
3. ALL DRAWINGS AND DESIGNS ARE COVERED BY DESIGN RIGHT (INTELLECTUAL PROPERTY), AND MAYNOT BE DISTRIBUTED, COPIED OR ISSUE WITHOUT WRITTEN PERMISSION OF XUL ARCHITECTURE.
4. ALL DESIGN CONCEPTS ARE THE SOLE PROPERTY OF XUL ARCHITECTURE AND NO ADAPTATIONS, REPRODUCTIONS OR COPIES MAY BE MADE WITHOUT WRITTEN PERMISSION OF XUL ARCHITECTURE.
5. THESE DRAWINGS ARE SUBJECT TO ANY VARIATION REQUIRED OR RECOMMENDATION BY ANY STATUTORY AUTHORITY, OR FOR THE BETTER CARRYING OUT OF T THE WORKS.
6. SAMPLES TO BE PROVIDED BY CONTRACTOR FOR XUL ARCHITECTURE APPROVAL.
7. ALL FINISHES TO XUL ARCHITECTURE SATISFACTION.
8. ALL DRAWINGS TO BE APPROVED BY XUL ARCHITECTURE BEFORE CONSTRUCTION.

ADDITIONAL NOTES:

REVISIONS

No	Date	Description Issue For	Issue By
00	06/08/15	Planning Application	SB
01	15/09/15	Planning Application	SB

Client
PRIVATE CLIENT


Project
9-11 Hampstead Lane
London N6 4RT

Title
PROPOSED
FRONT ELEVATION

Scale 1/100@A3	Dwg. No. PA-02	Rev. 01
Date 15/09/15	Project Number 15 08	
Drawn SB		
Checked SS		



PROPOSED
FRONT ELEVATION
SCALE 1:100@A3 PA-02

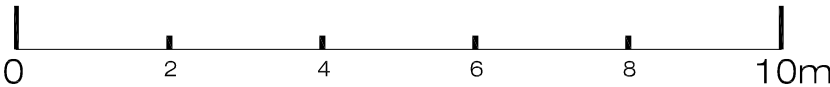

PLEASE NOTE:

1. ALL DIMENSIONS TO BE CHECKED ON SITE BEFORE FABRICATION.
2. CONTRACTOR TO REFER TO ENGINEER'S DRAWINGS BEFORE PROCEEDING WITH WORKS.
3. ALL DRAWINGS AND DESIGNS ARE COVERED BY DESIGN RIGHT (INTELLECTUAL PROPERTY), AND MAYNOT BE DISTRIBUTED, COPIED OR ISSUE WITHOUT WRITTEN PERMISSION OF XUL ARCHITECTURE.
4. ALL DESIGN CONCEPTS ARE THE SOLE PROPERTY OF XUL ARCHITECTURE AND NO ADAPTATIONS, REPRODUCTIONS OR COPIES MAY BE MADE WITHOUT WRITTEN PERMISSION OF XUL ARCHITECTURE.
5. THESE DRAWINGS ARE SUBJECT TO ANY VARIATION REQUIRED OR RECOMMENDATION BY ANY STATUTORY AUTHORITY, OR FOR THE BETTER CARRYING OUT OF THE WORKS.
6. SAMPLES TO BE PROVIDED BY CONTRACTOR FOR XUL ARCHITECTURE APPROVAL.
7. ALL FINISHES TO XUL ARCHITECTURE SATISFACTION.
8. ALL DRAWINGS TO BE APPROVED BY XUL ARCHITECTURE BEFORE CONSTRUCTION.

ADDITIONAL NOTES:

REVISIONS


No	Date	Description Issue For	Issue By
00	06/08/15	Planning Application	SB
01	15/09/15	Planning Application	SB

Client
PRIVATE CLIENT

Project
9-11 Hampstead Lane
London N6 4RT

Title
PROPOSED
REAR ELEVATION

Scale 1/100@A3	Dwg. No. PA-03	Rev. 01
Date 15/09/15	Project Number 15 08	
Drawn SB		
Checked SS		

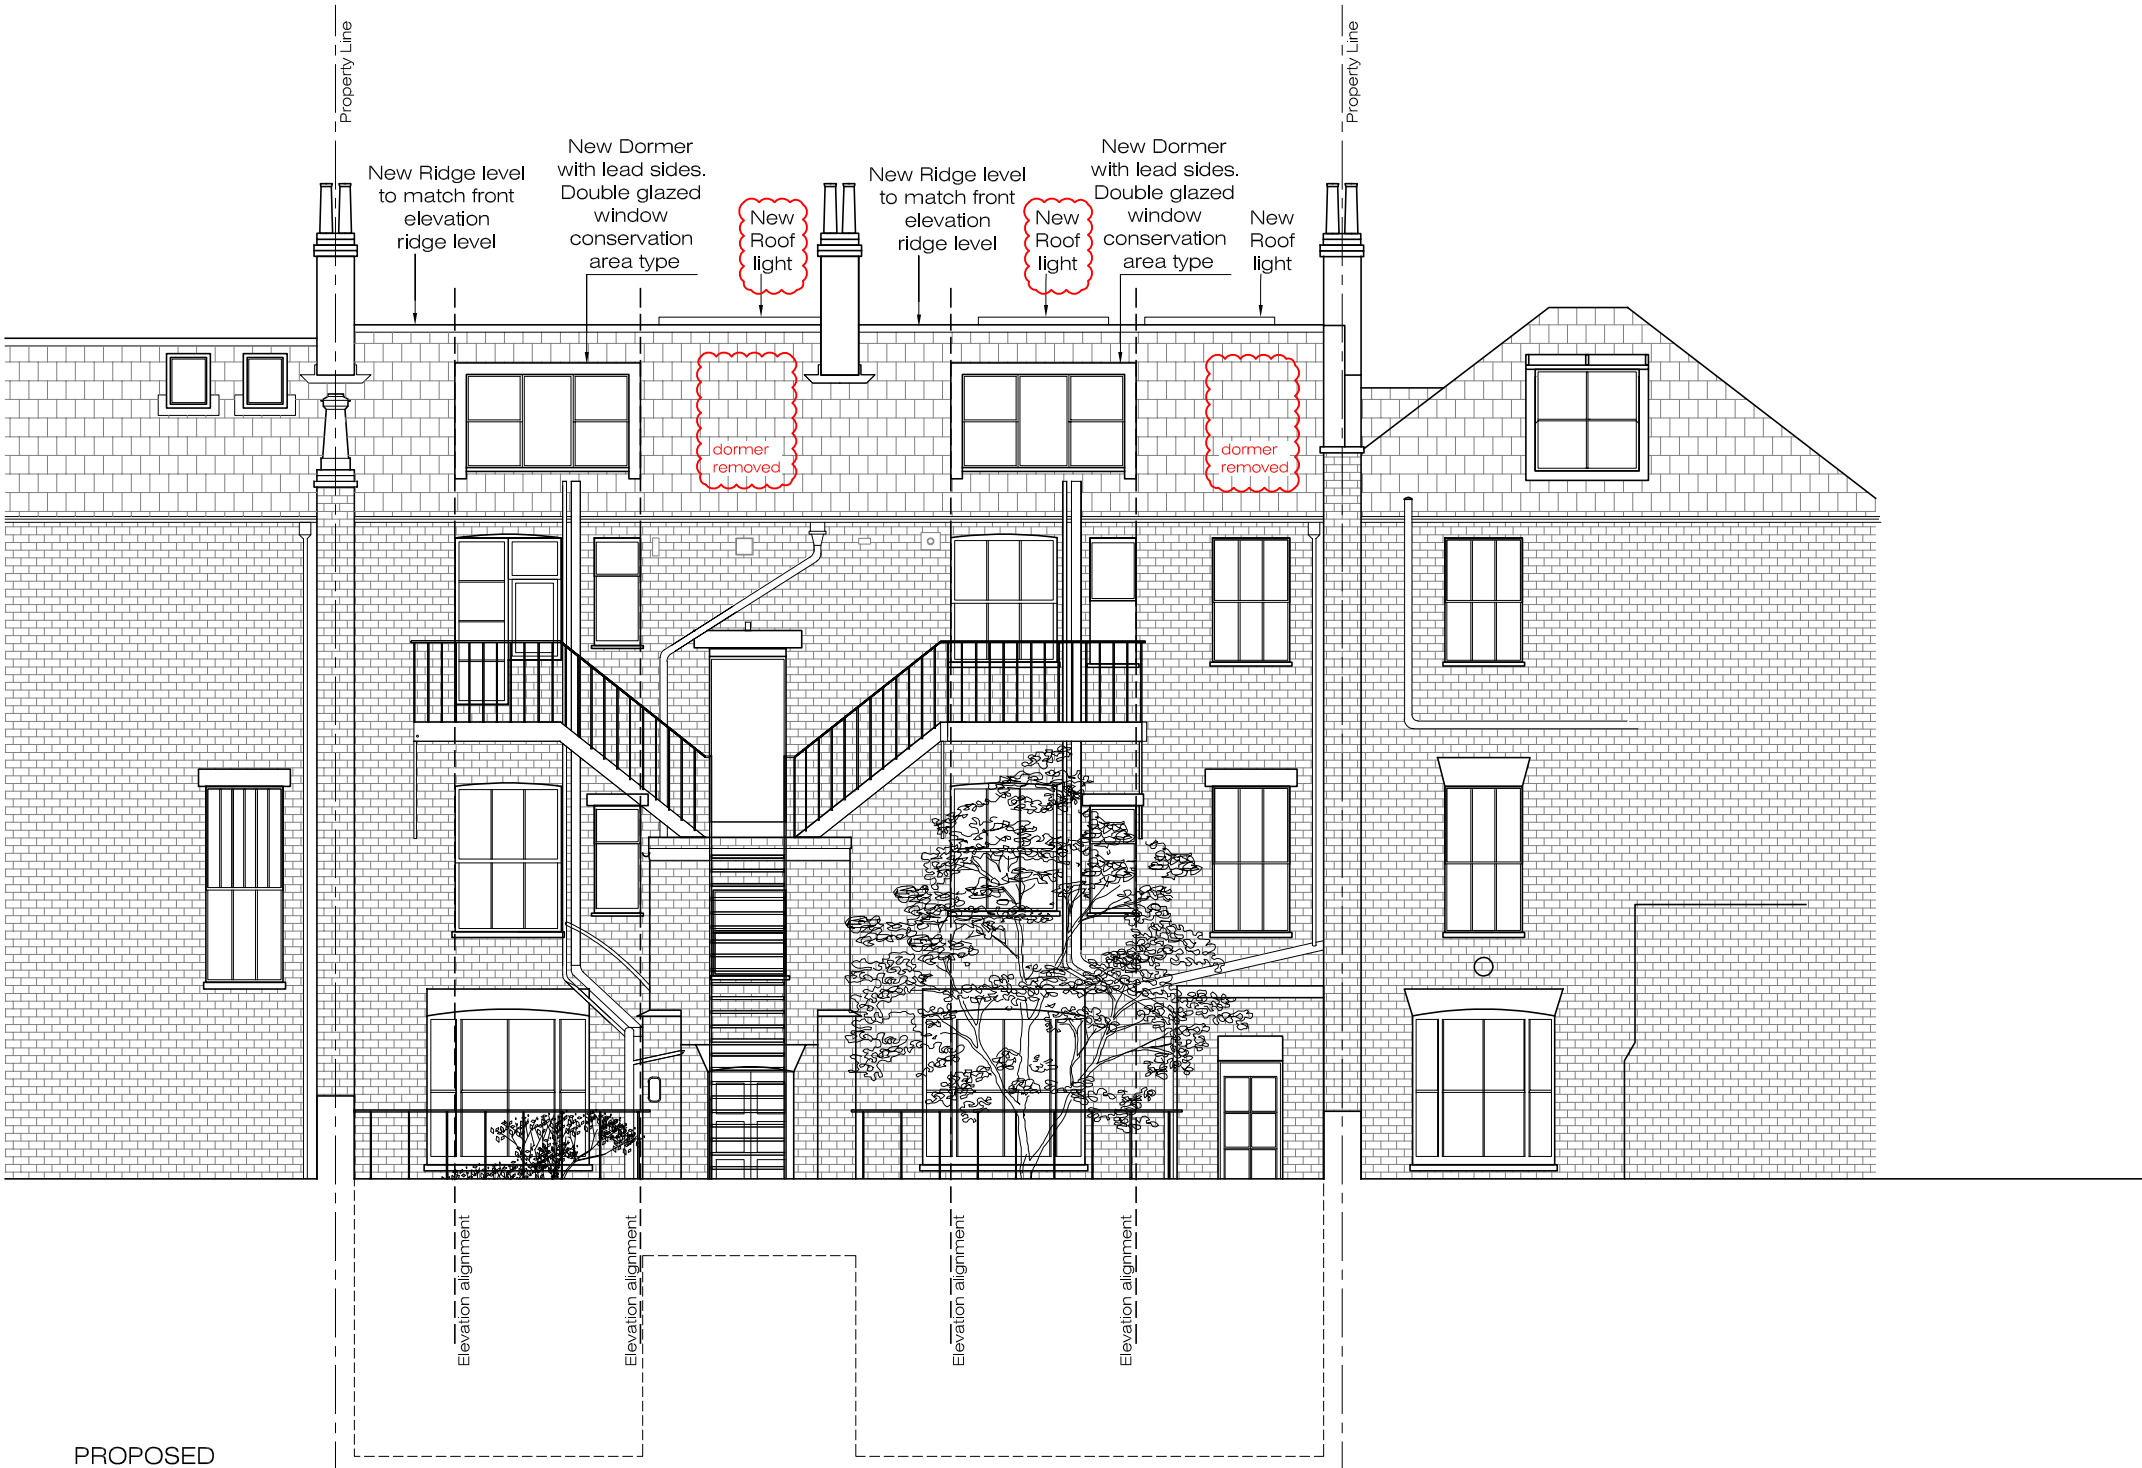

PROPOSED
REAR ELEVATION
SCALE 1:100@A3 PA-03

PLEASE NOTE:

1. ALL DIMENSIONS TO BE CHECKED ON SITE BEFORE FABRICATION.
2. CONTRACTOR TO REFER TO ENGINEER'S DRAWINGS BEFORE PROCEEDING WITH WORKS.
3. ALL DRAWINGS AND DESIGNS ARE COVERED BY DESIGN RIGHT (INTELLECTUAL PROPERTY), AND MAYNOT BE DISTRIBUTED, COPIED OR ISSUE WITHOUT WRITTEN PERMISSION OF XUL ARCHITECTURE.
4. ALL DESIGN CONCEPTS ARE THE SOLE PROPERTY OF XUL ARCHITECTURE AND NO ADAPTATIONS, REPRODUCTIONS OR COPIES MAY BE MADE WITHOUT WRITTEN PERMISSION OF XUL ARCHITECTURE.
5. THESE DRAWINGS ARE SUBJECT TO ANY VARIATION REQUIRED OR RECOMMENDATION BY ANY STATUTORY AUTHORITY, OR FOR THE BETTER CARRYING OUT OF T THE WORKS.
6. SAMPLES TO BE PROVIDED BY CONTRACTOR FOR XUL ARCHITECTURE APPROVAL.
7. ALL FINISHES TO XUL ARCHITECTURE SATISFACTION.
8. ALL DRAWINGS TO BE APPROVED BY XUL ARCHITECTURE BEFORE CONSTRUCTION.

ADDITIONAL NOTES:

REVISIONS


No	Date	Description Issue For	Issue By
00	06/08/15	Planning Application	SB
01	15/09/15	Planning Application	SB

Client
PRIVATE CLIENT

Project
9-11 Hampstead Lane
London N6 4RT

Title
PROPOSED
SECTION AA

Scale 1/100@A3	Dwg. No. PA-04	Rev. 01
Date 15/09/15	Project Number 15_08	
Drawn SB		
Checked SS		

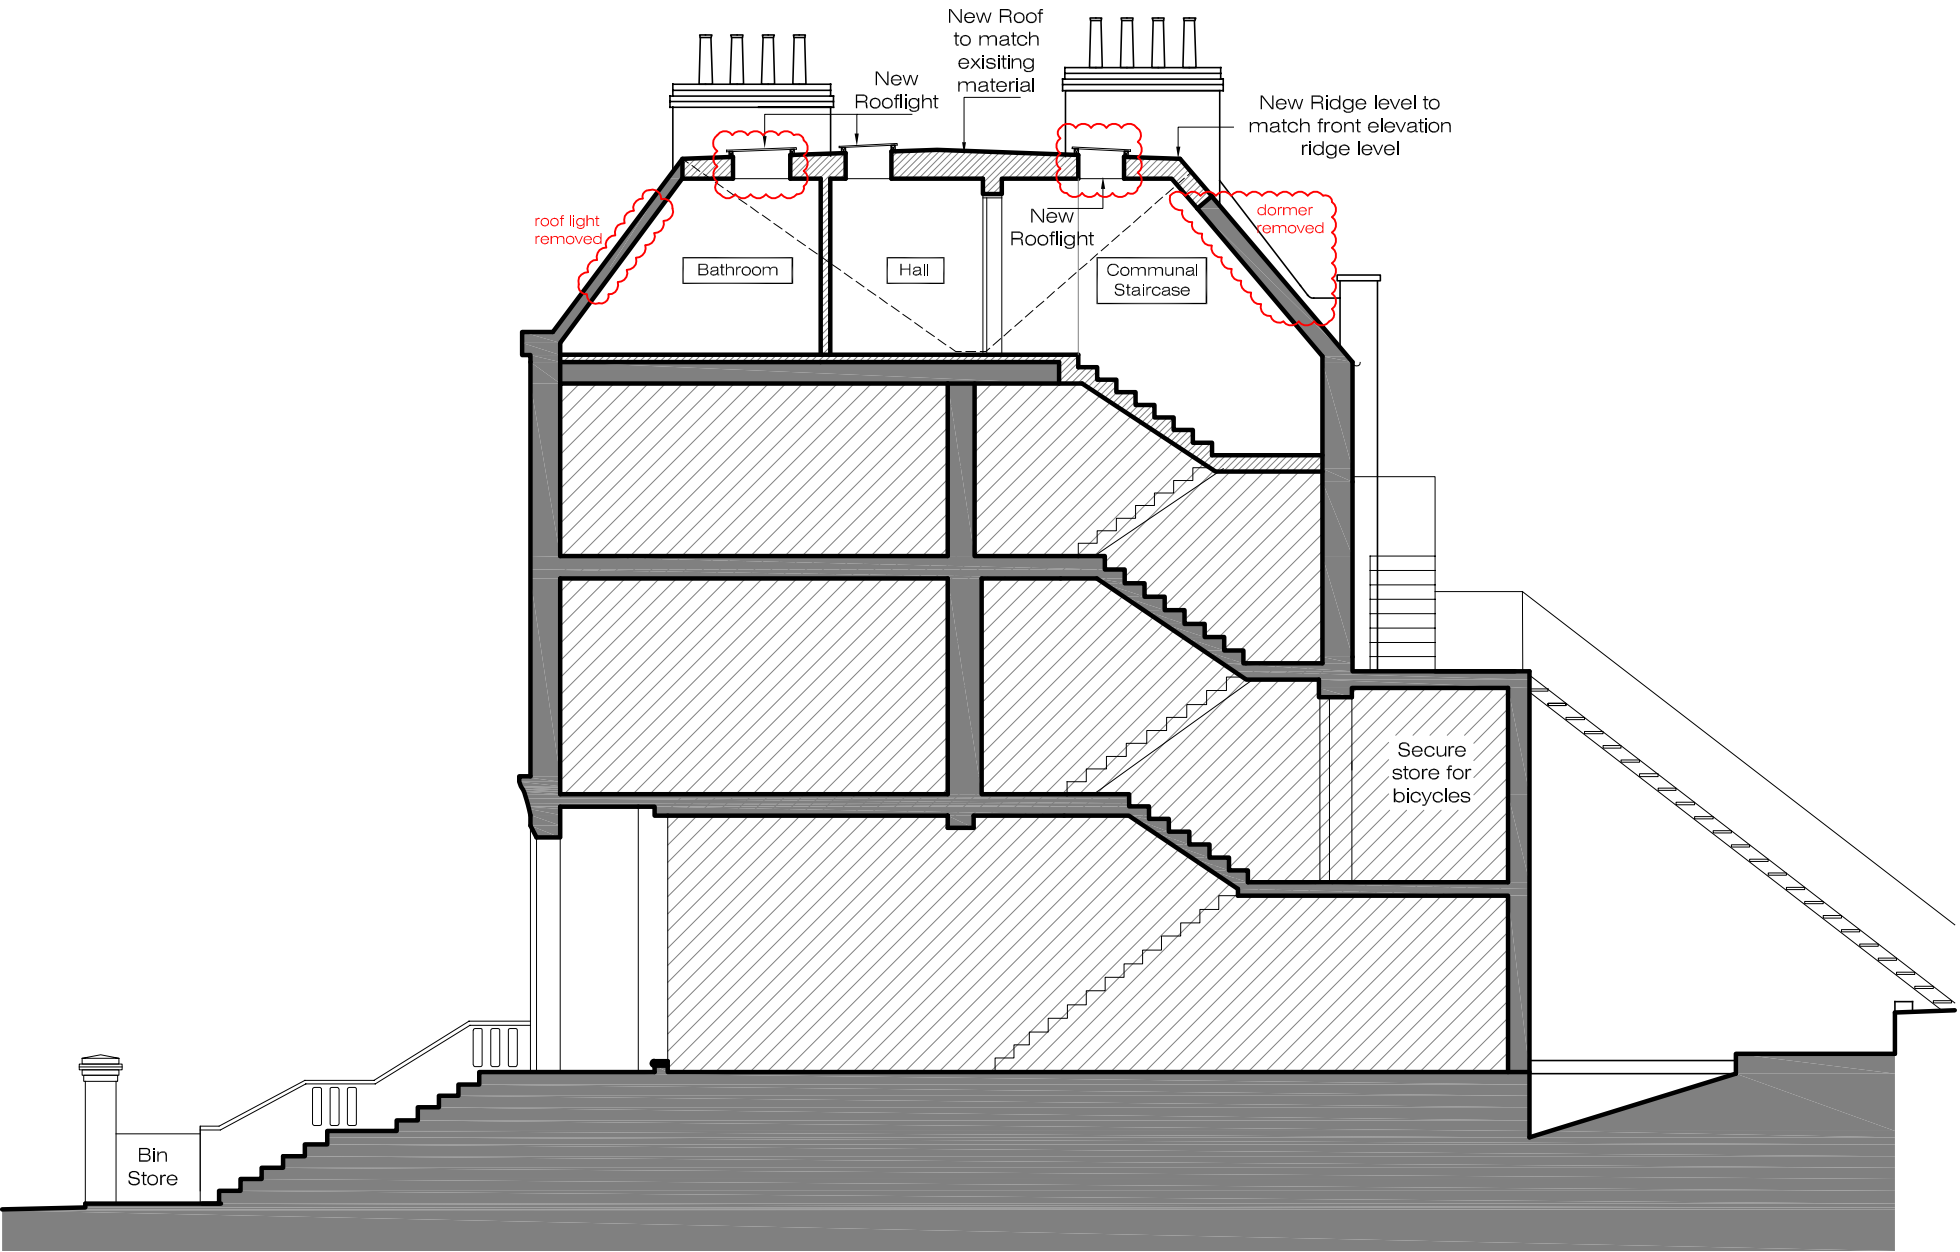

PROPOSED
SECTION AA
SCALE 1:100@A3 PA-04

