
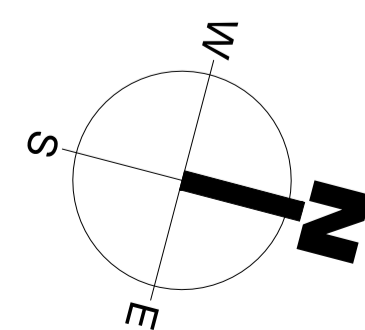


SCALE 1:200 @ A1

EXISTING LOWER GROUND FLOOR PLAN 01

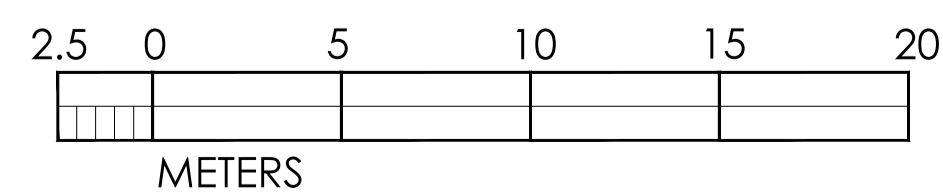


B 1506-08 PLANNING
 A 15-05-28 REDLINE AMENDED

client	GYMBOX 9		
project	120 HOLBORN LONDON EC1		
title	EXISTING LOWER GROUND PLAN		
scale	1:200@A1		
date	MAY 2015	status	PLANNING
drawn by	KLT	checked by	MNA
job no.	1191	dwg no.	002 B





notes: This drawing is copyright. Do not scale from drawing. The Main Contractor is to check all dimensions and report any discrepancies to the Project Architect prior to work on site.

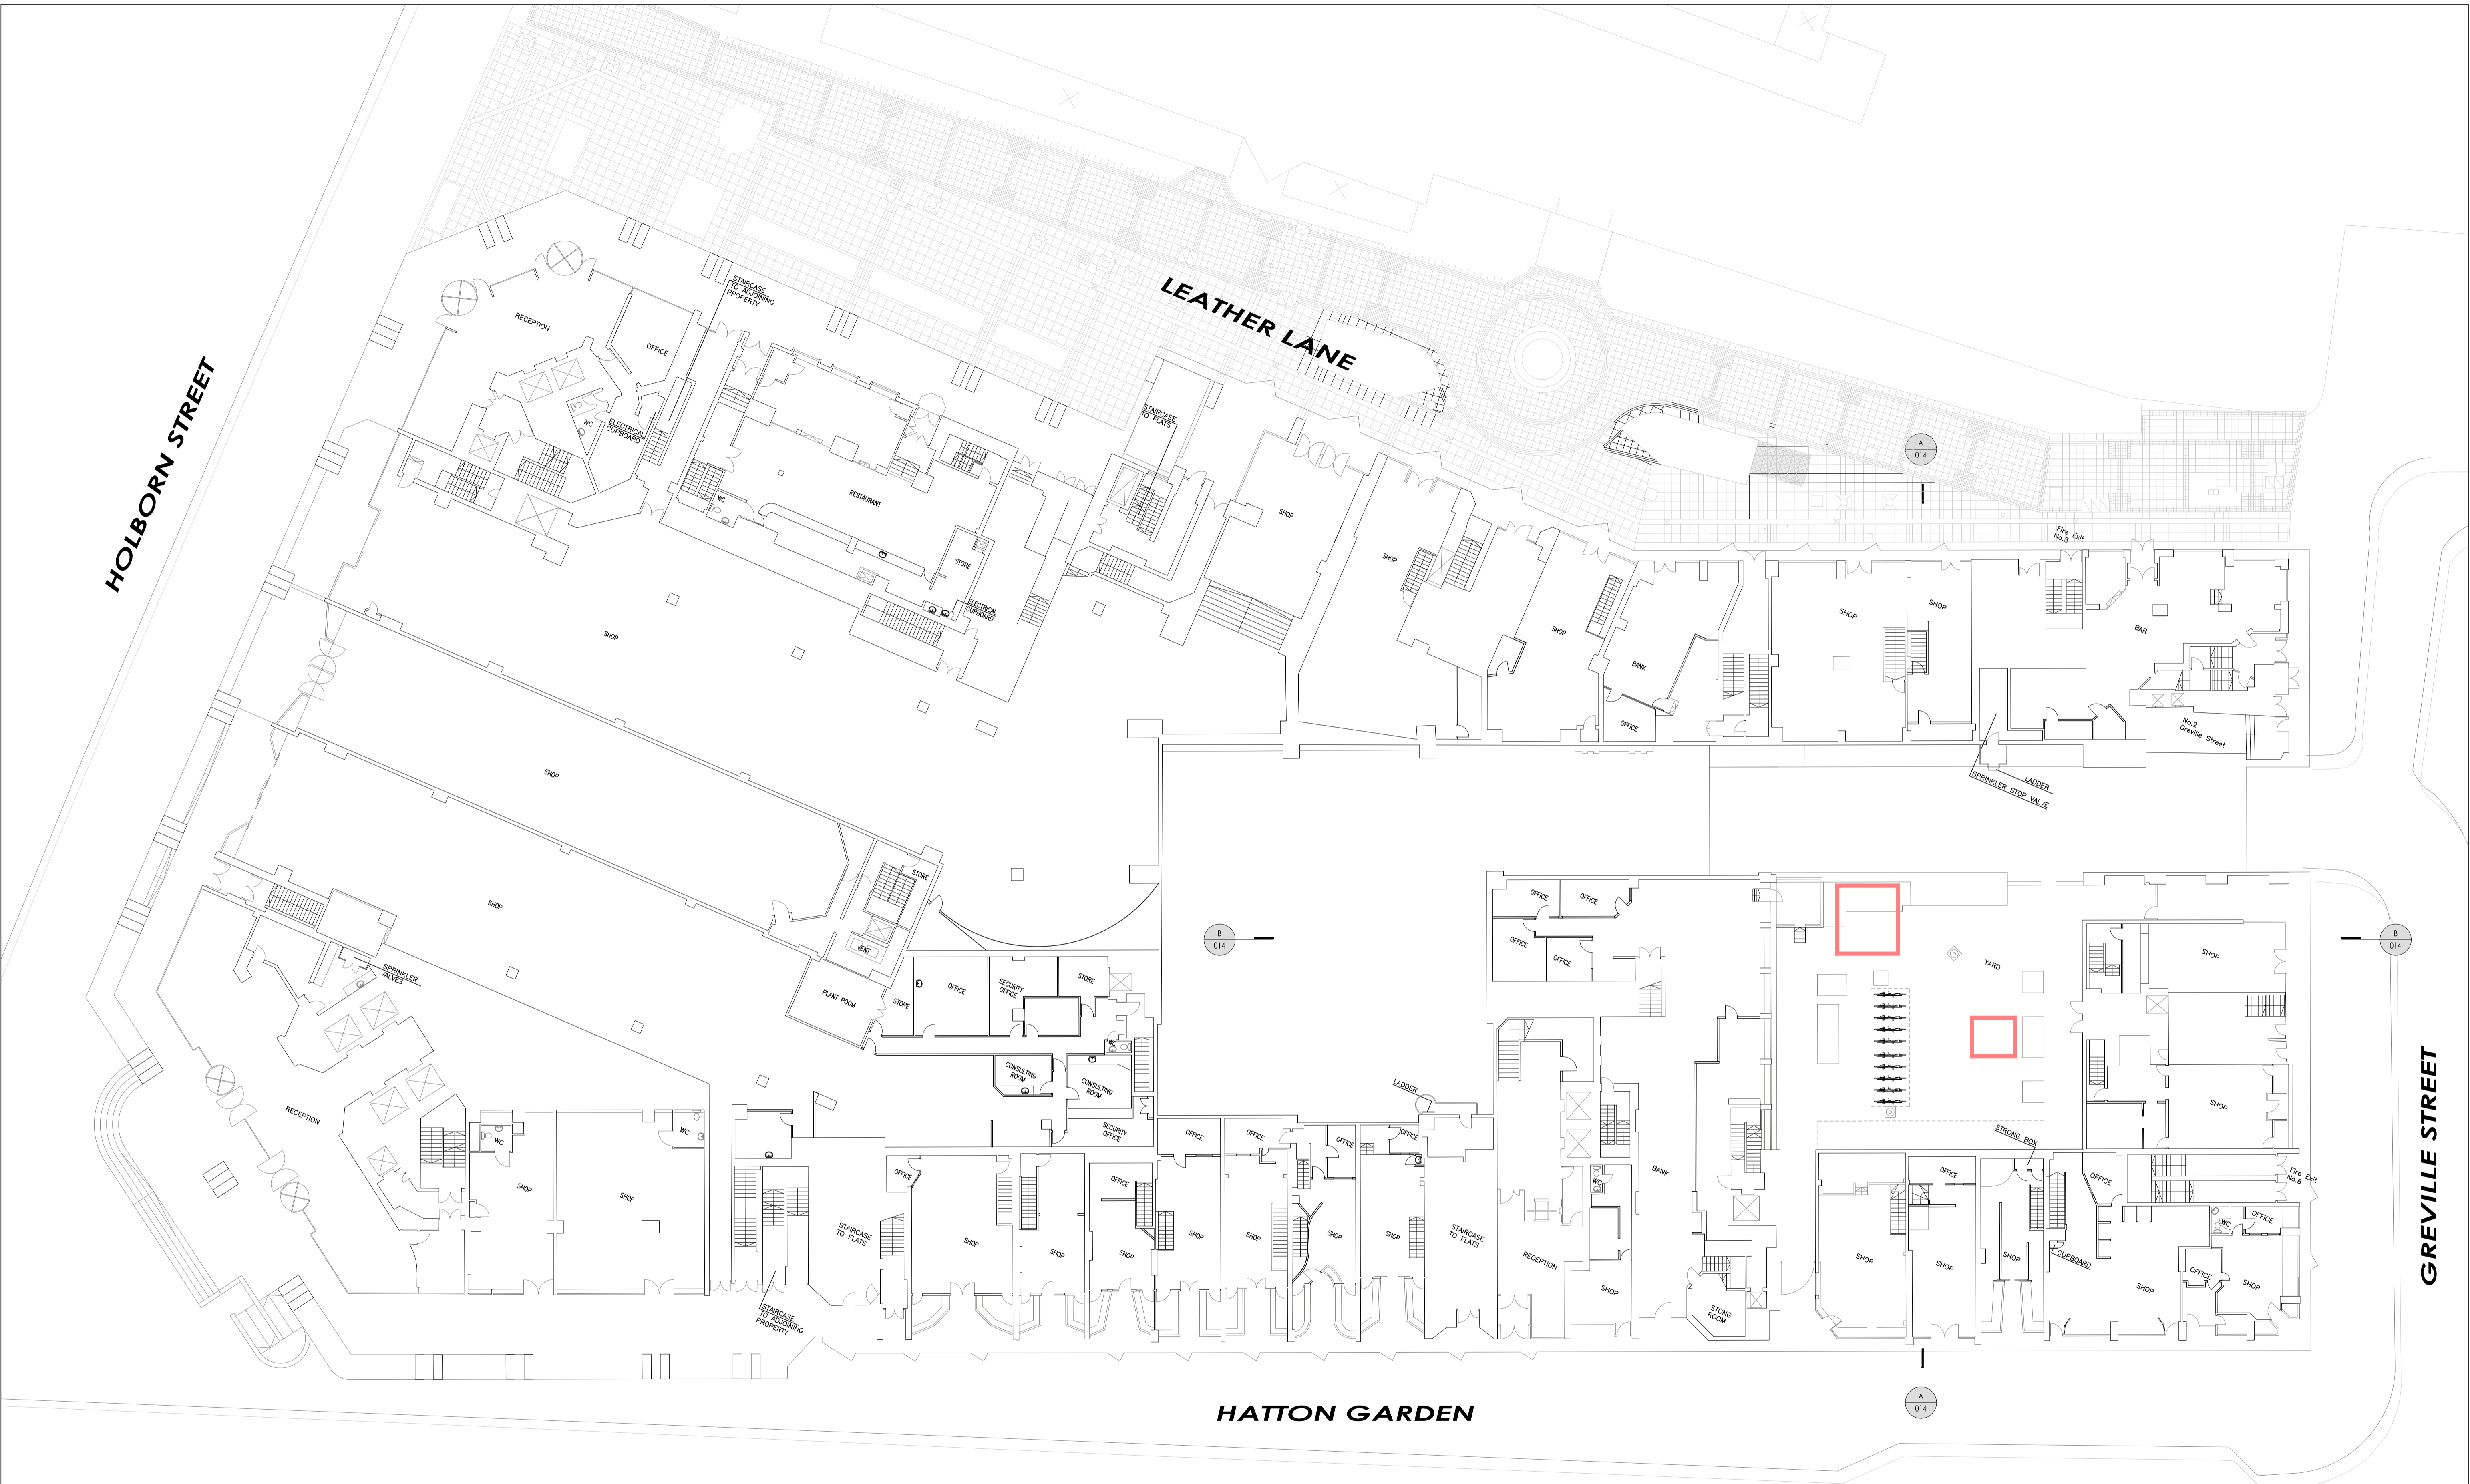

SCALE 1:200 @ A1

EXISTING GROUND FLOOR PLAN 01

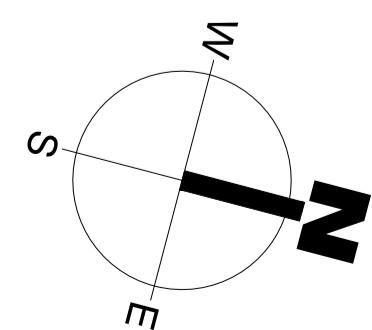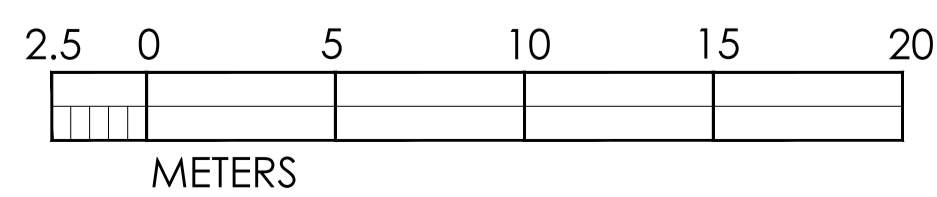

rev.	date	notes
B	15-06-08	PLANNING
A	15-05-28	REDLINE AMENDED


drawn by
KLT

client	GYMBOX 9	
project	120 HOLBORN LONDON EC1	
title	EXISTING GROUND PLAN	
scale	1:200@A1	
date	MAY 2015	status PLANNING
drawn by	KLT	checked by MNA
job no.	1191	dwg no. 003 B

MNA
MARK NEWTON ASSOCIATES


HOUSE 18/02
HATFIELD HOUSE ESTATE - HATFIELD AL9 9AB
T - 01707 256266 m - 07968 389613
e - mark@marknewtonassociates.com

notes: This drawing is copyright. Do not scale from drawing. The Main Contractor is to check all dimensions and report any discrepancies to the Project Architect prior to work on site.

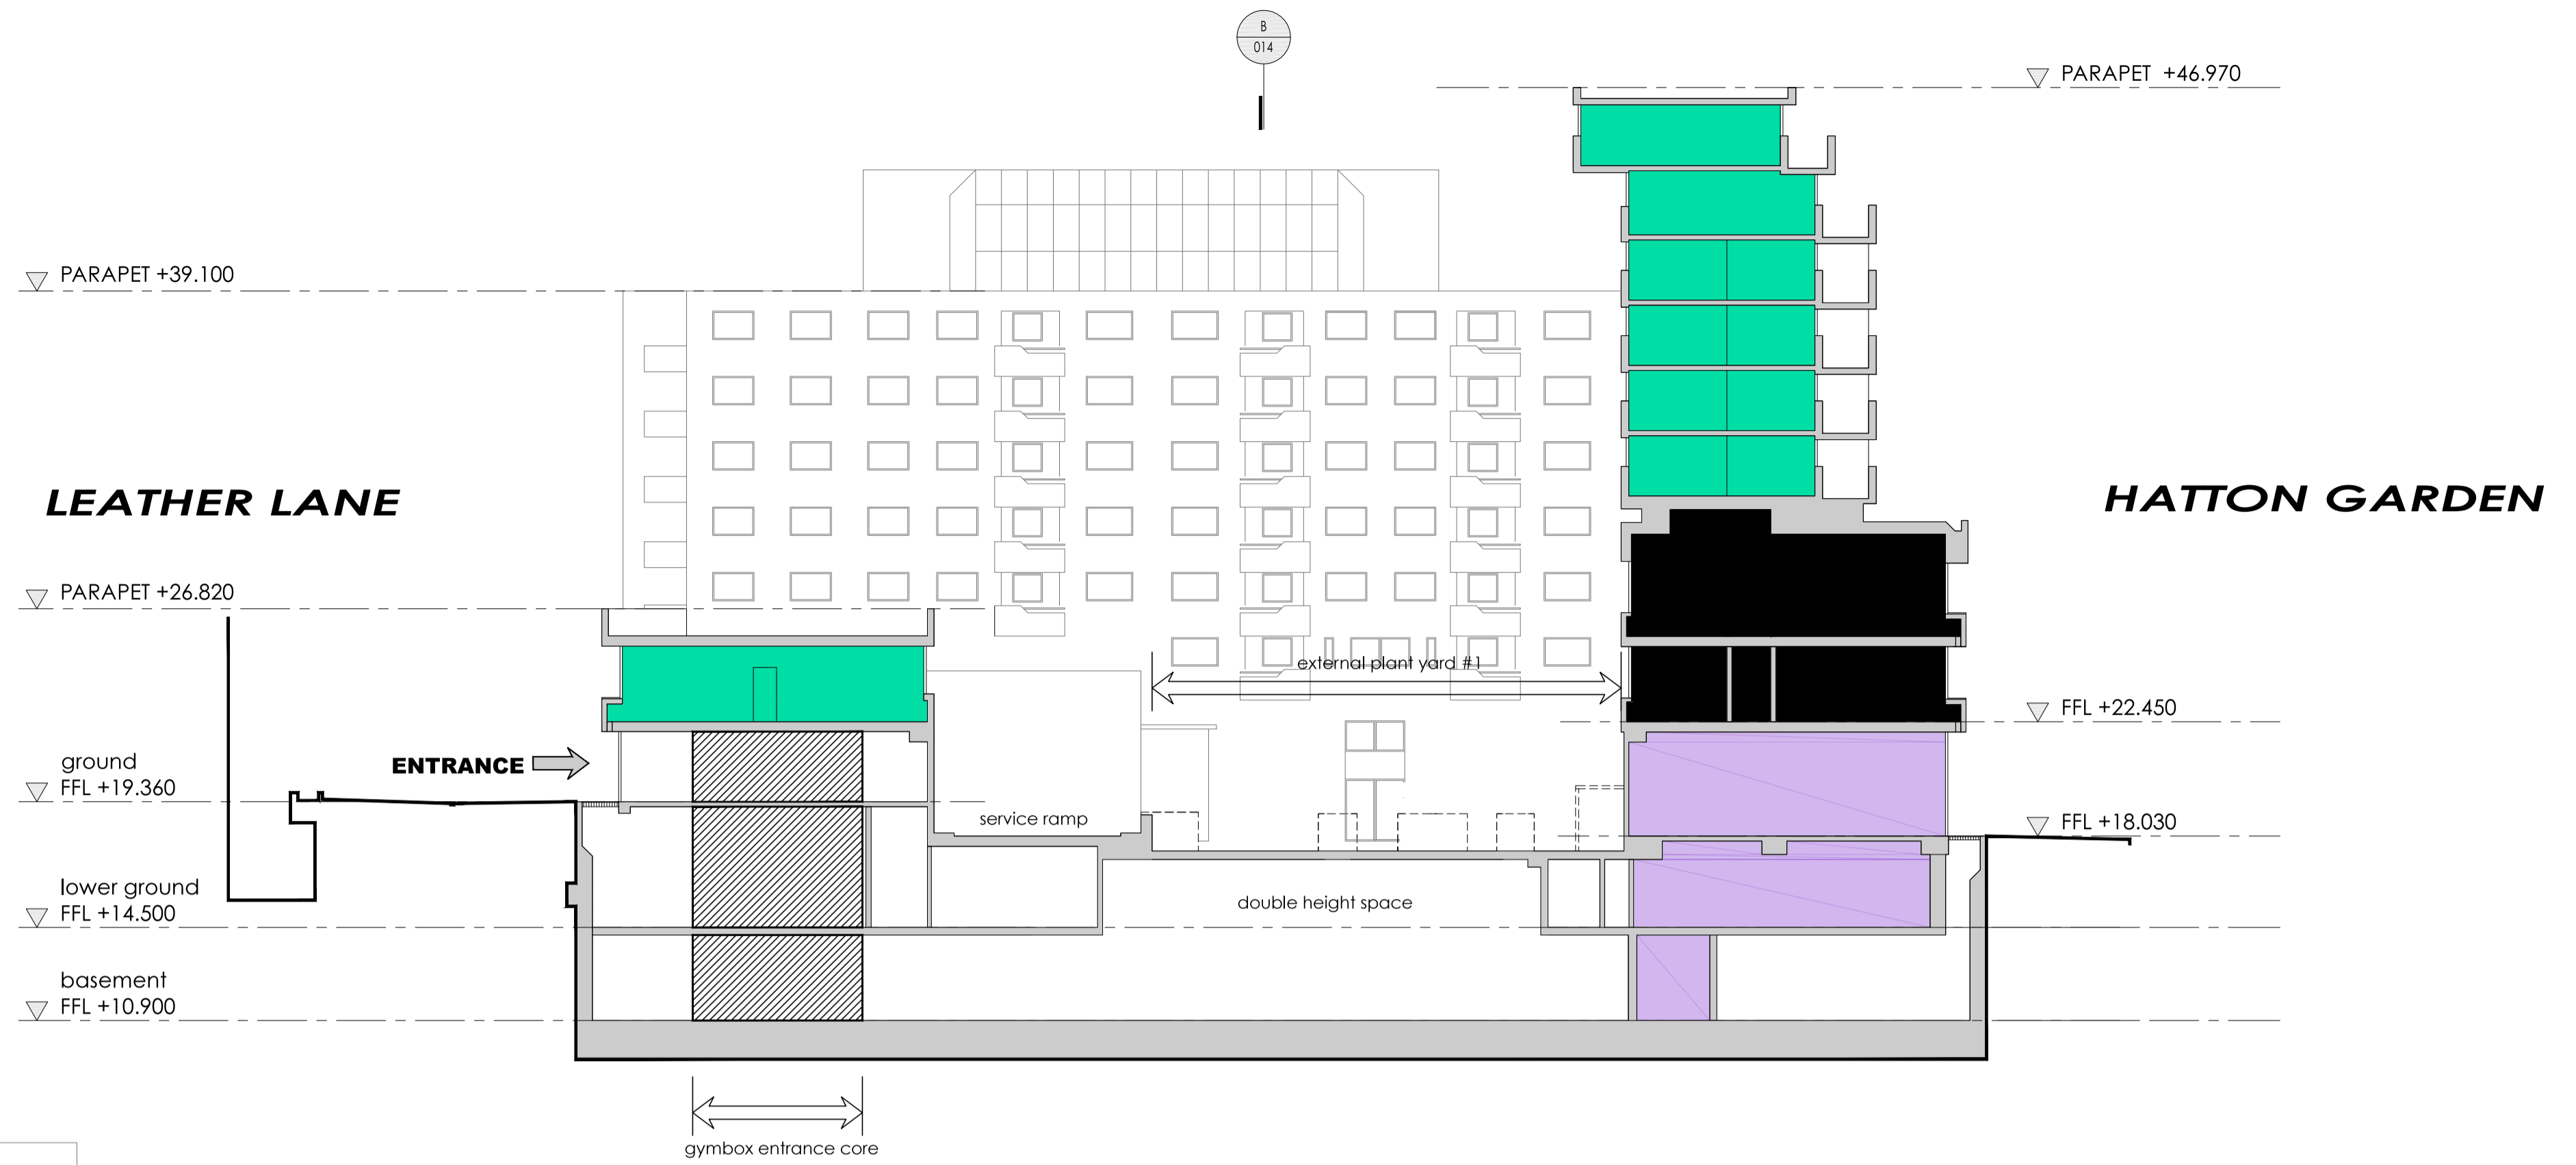

SCALE 1:200 @ A1

PROPOSED CROSS SECTION AA 01


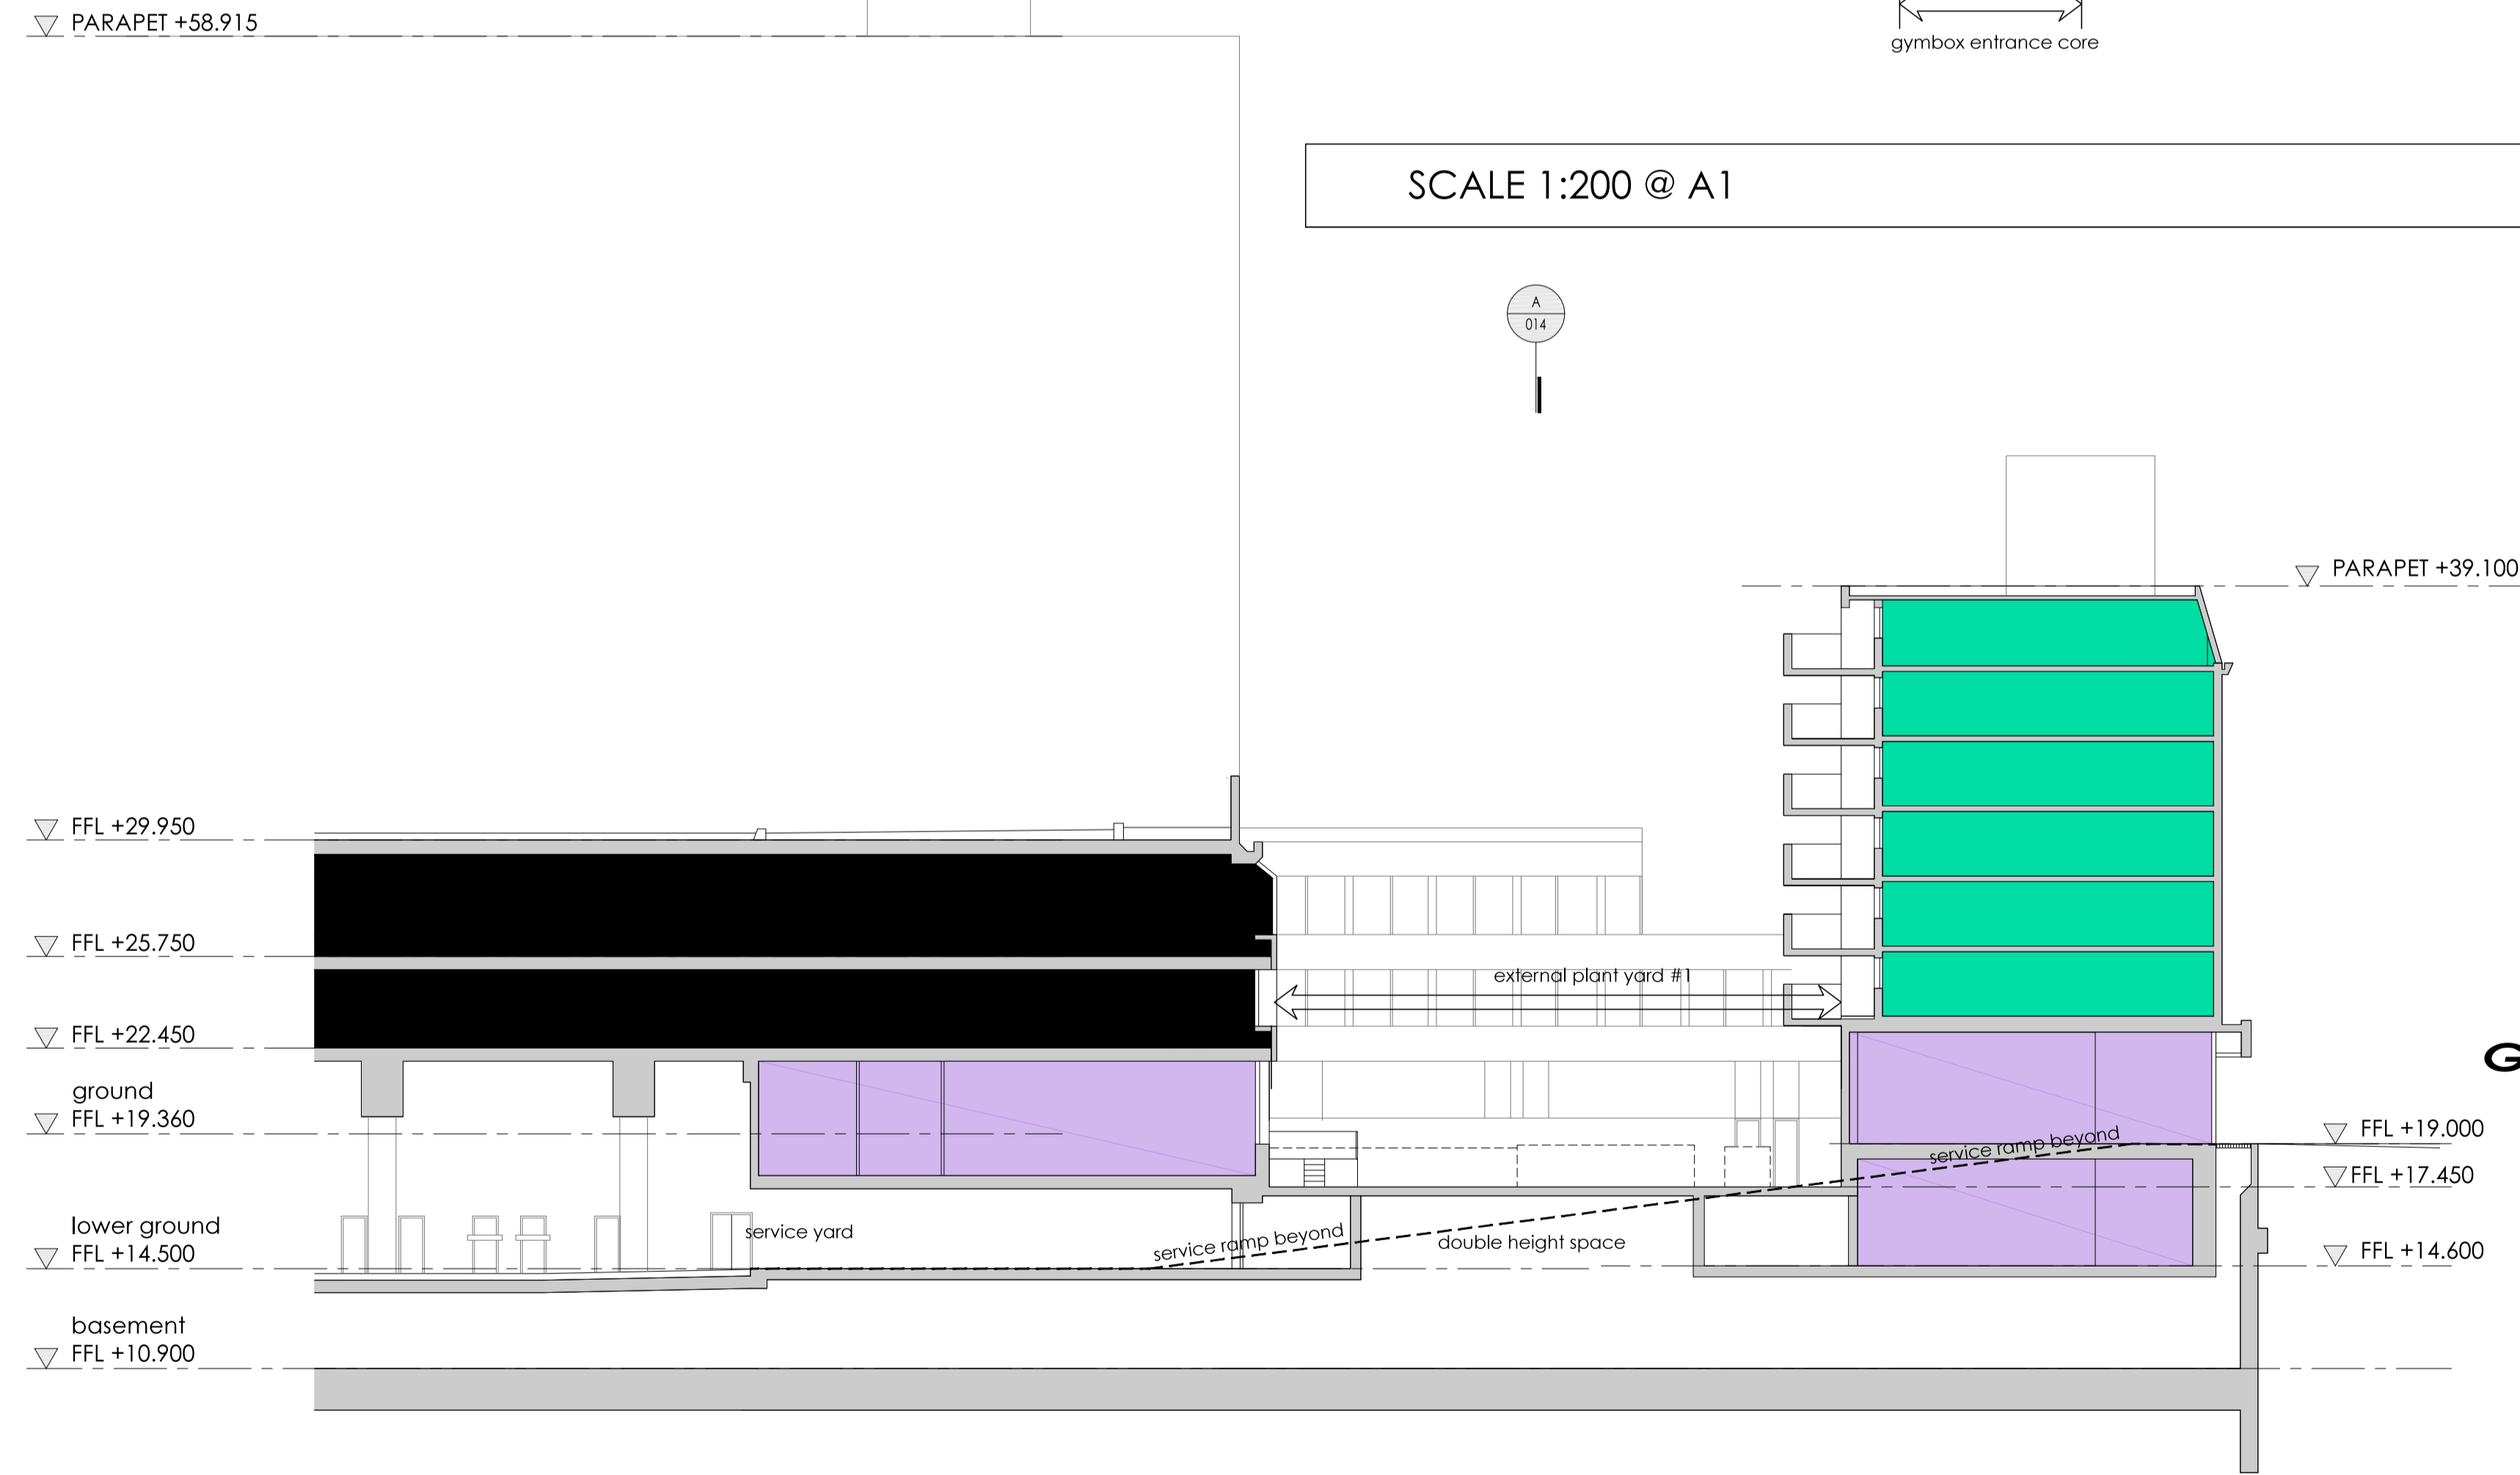


SCALE 1:200 @ A1

PROPOSED CROSS SECTION BB 02

LEGEND

- EXISTING RESIDENTIAL
- EXISTING OFFICE
- EXISTING RETAIL

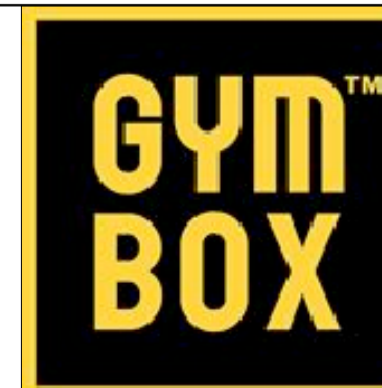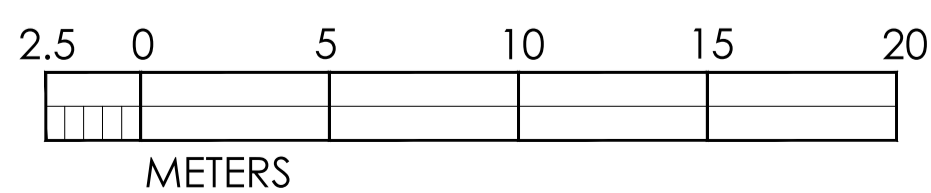

rev.	date	notes
A	15-07-23	SECTION KEY ADDED
	15-06-08	PLANNING

MN
KLT
drawn by

client	GYMBOX 9		
project	120 HOLBORN LONDON EC1		
title	EXISTING SECTIONS / ELEV		
scale	1:200@A1		
date	MAY 2015	status	PLANNING
drawn by	KLT	checked by	MNA
job no.	1191	dwg no.	04 A

MNA
MARK NEWTON ASSOCIATES



HOUSE 1860
HATFIELD HOUSE ESTATE - HATFIELD AL9 9AB
T: 01707 256266 M: 07960 380613
E: mark@marknewtonassociates.com

notes: This drawing is copyright. Do not scale from drawing. The Main Contractor is to check all dimensions and report any discrepancies to the Project Architect prior to work on site.



SCALE 1:200 @ A1

PROPOSED BASEMENT FLOOR PLAN 01

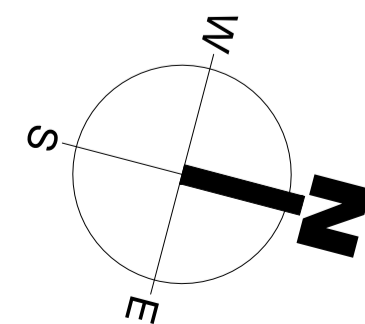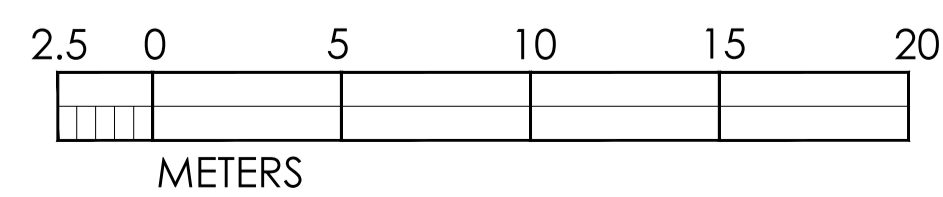


A 15-06-08 PLANNING

KLT

client	GYMBOX 9		
project	120 HOLBORN		
	LONDON EC1		
title	PROPOSED BASEMENT PLAN		
scale	1:200@A1		
date	MAY 2015	status	PLANNING
drawn by	KLT	checked by	MNA
job no.	1191	dwg no.	011 A





notes: This drawing is copyright. Do not scale from drawing. The Main Contractor is to check all dimensions and report any discrepancies to the Project Architect prior to work on site.

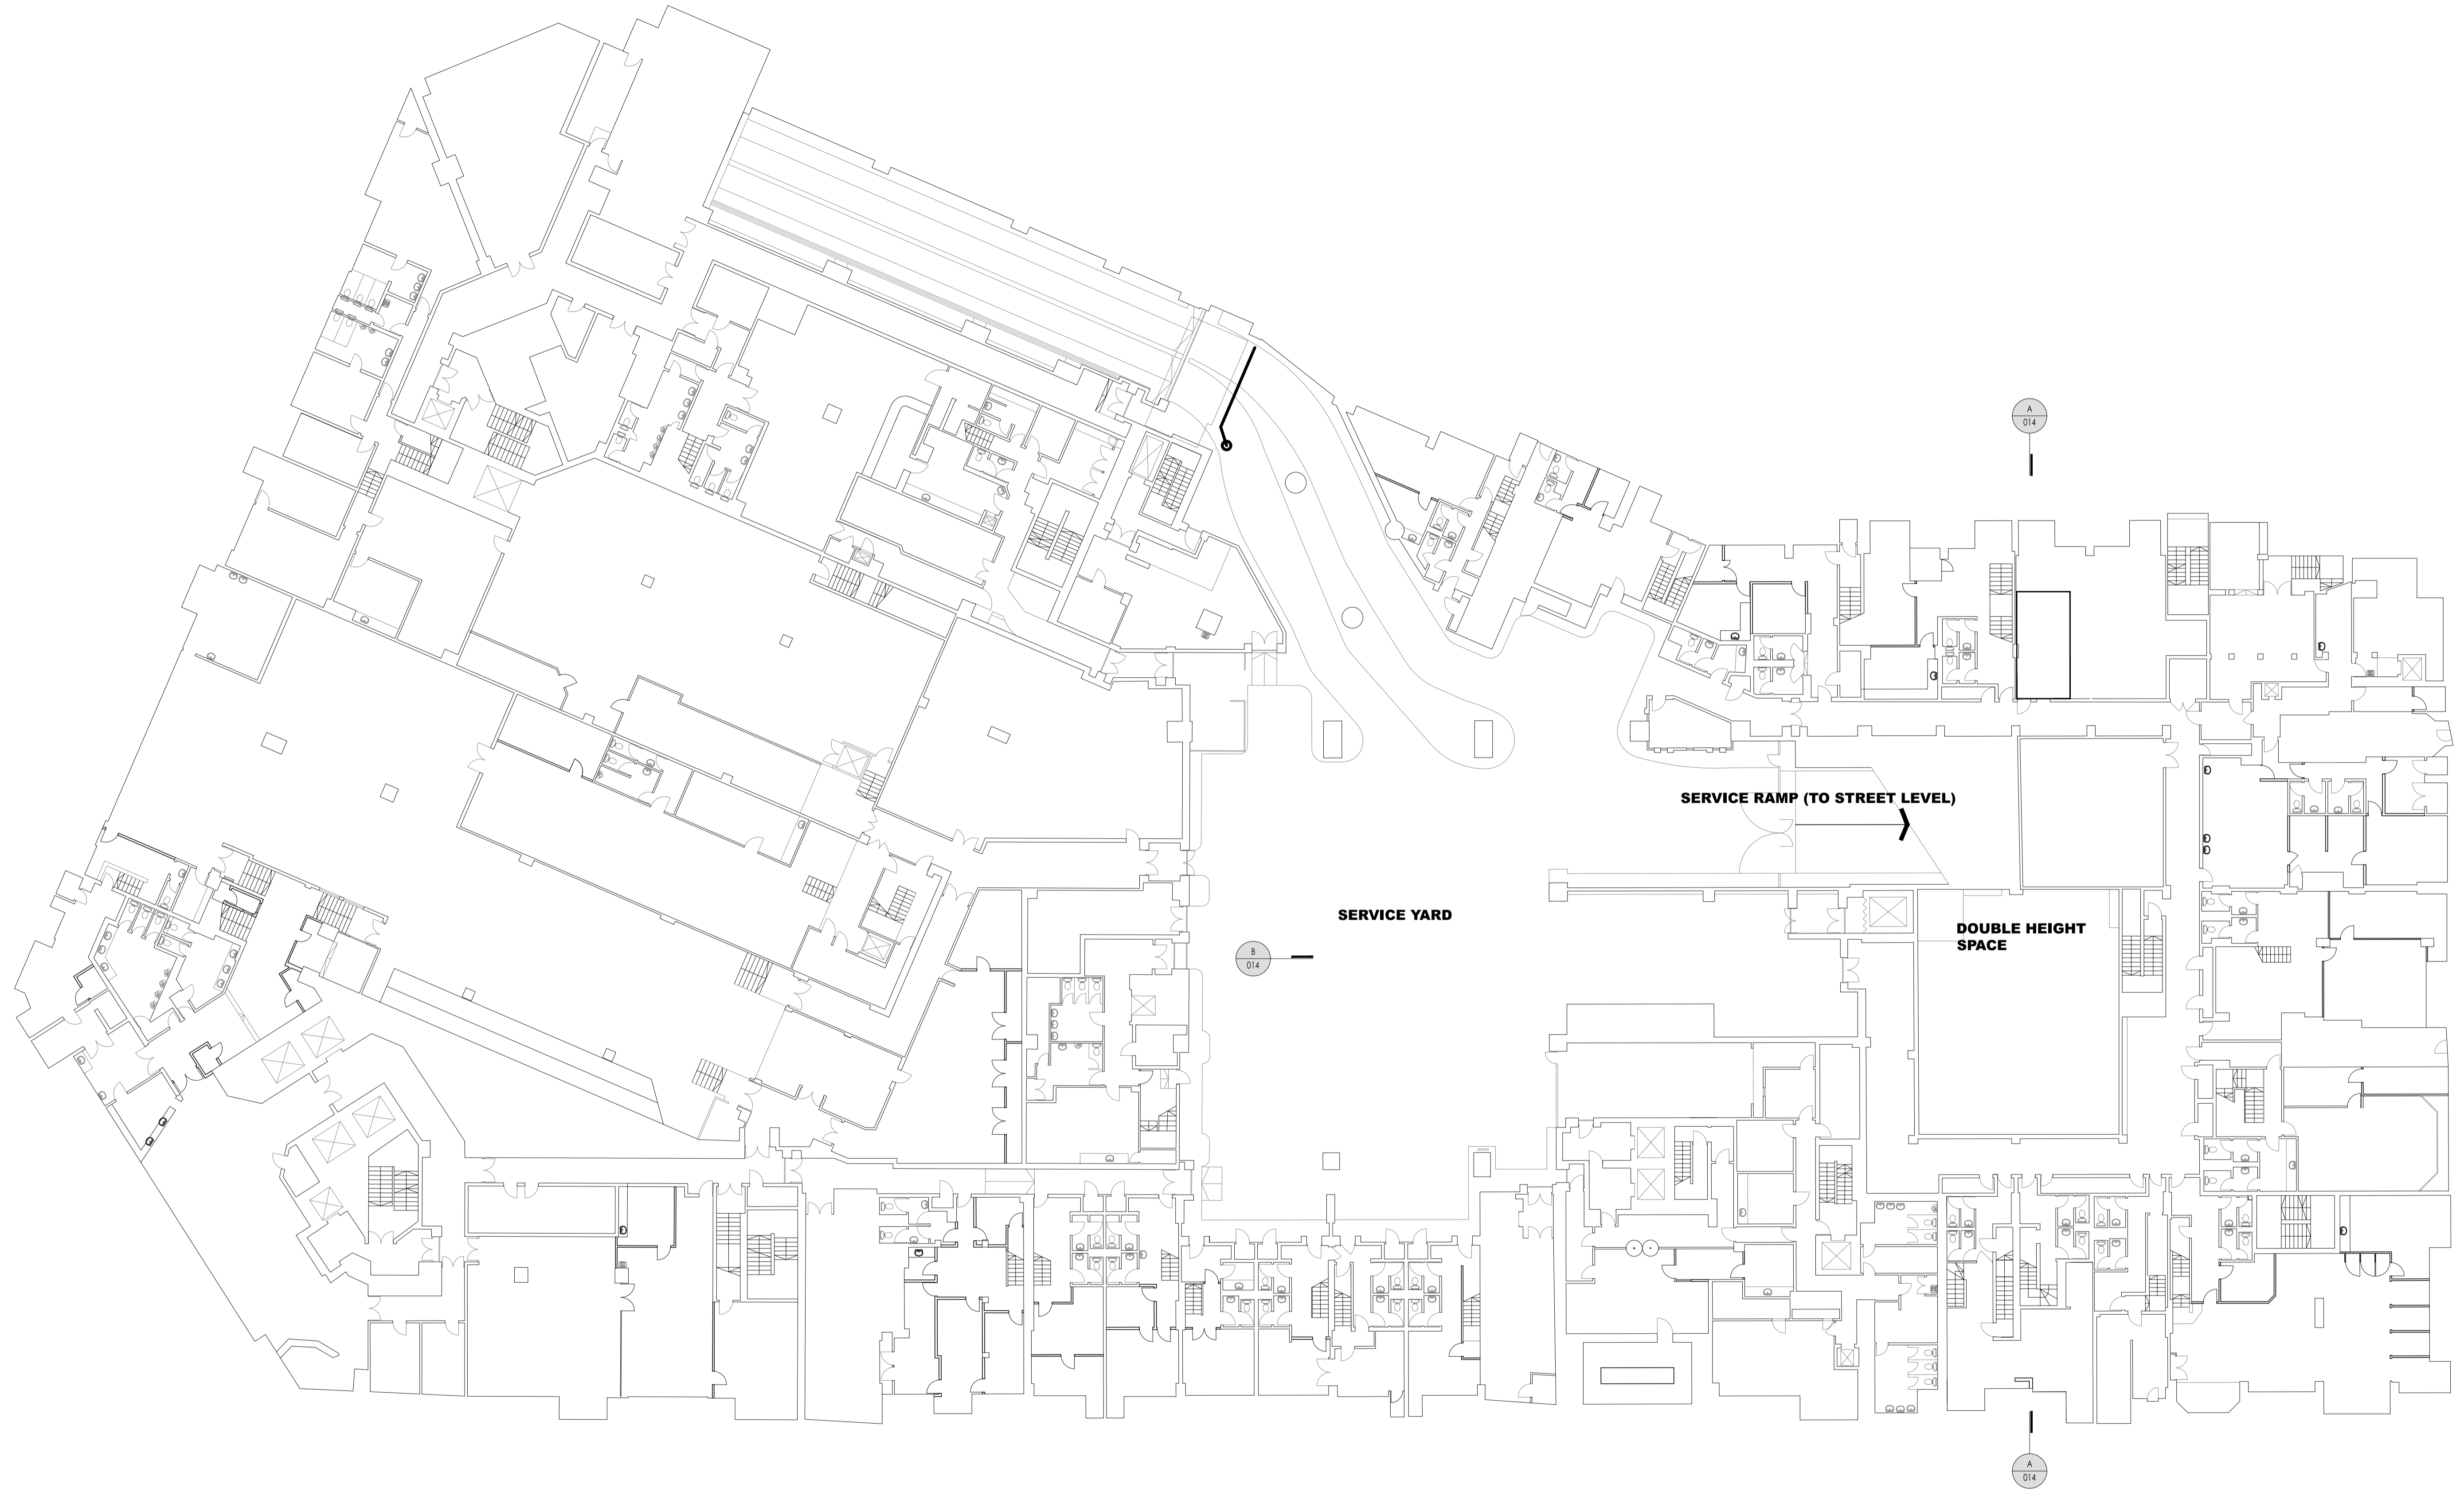

SCALE 1:200 @ A1

PROPOSED LOWER GROUND FLOOR PLAN 01

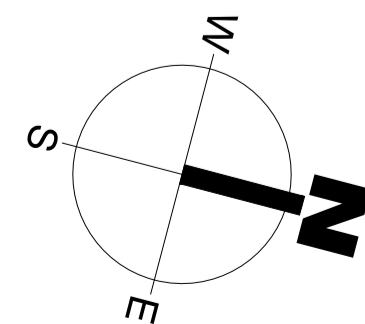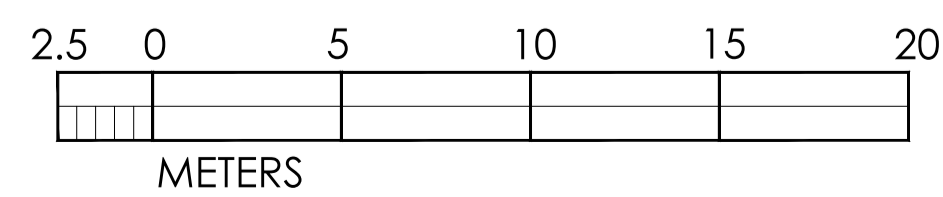


15-06-08 PLANNING

KLT

client	GYMBOX 9		
project	120 HOLBORN		
	LONDON EC1		
title	PROPOSED LOWER GROUND PLAN		
scale	1:200@A1		
date	MAY 2015	status	PLANNING
drawn by	KLT	checked by	MNA
job no.	1191	dwg no.	012 A






notes: This drawing is copyright. Do not scale from drawing. The Main Contractor is to check all dimensions and report any discrepancies to the Project Architect prior to work on site.

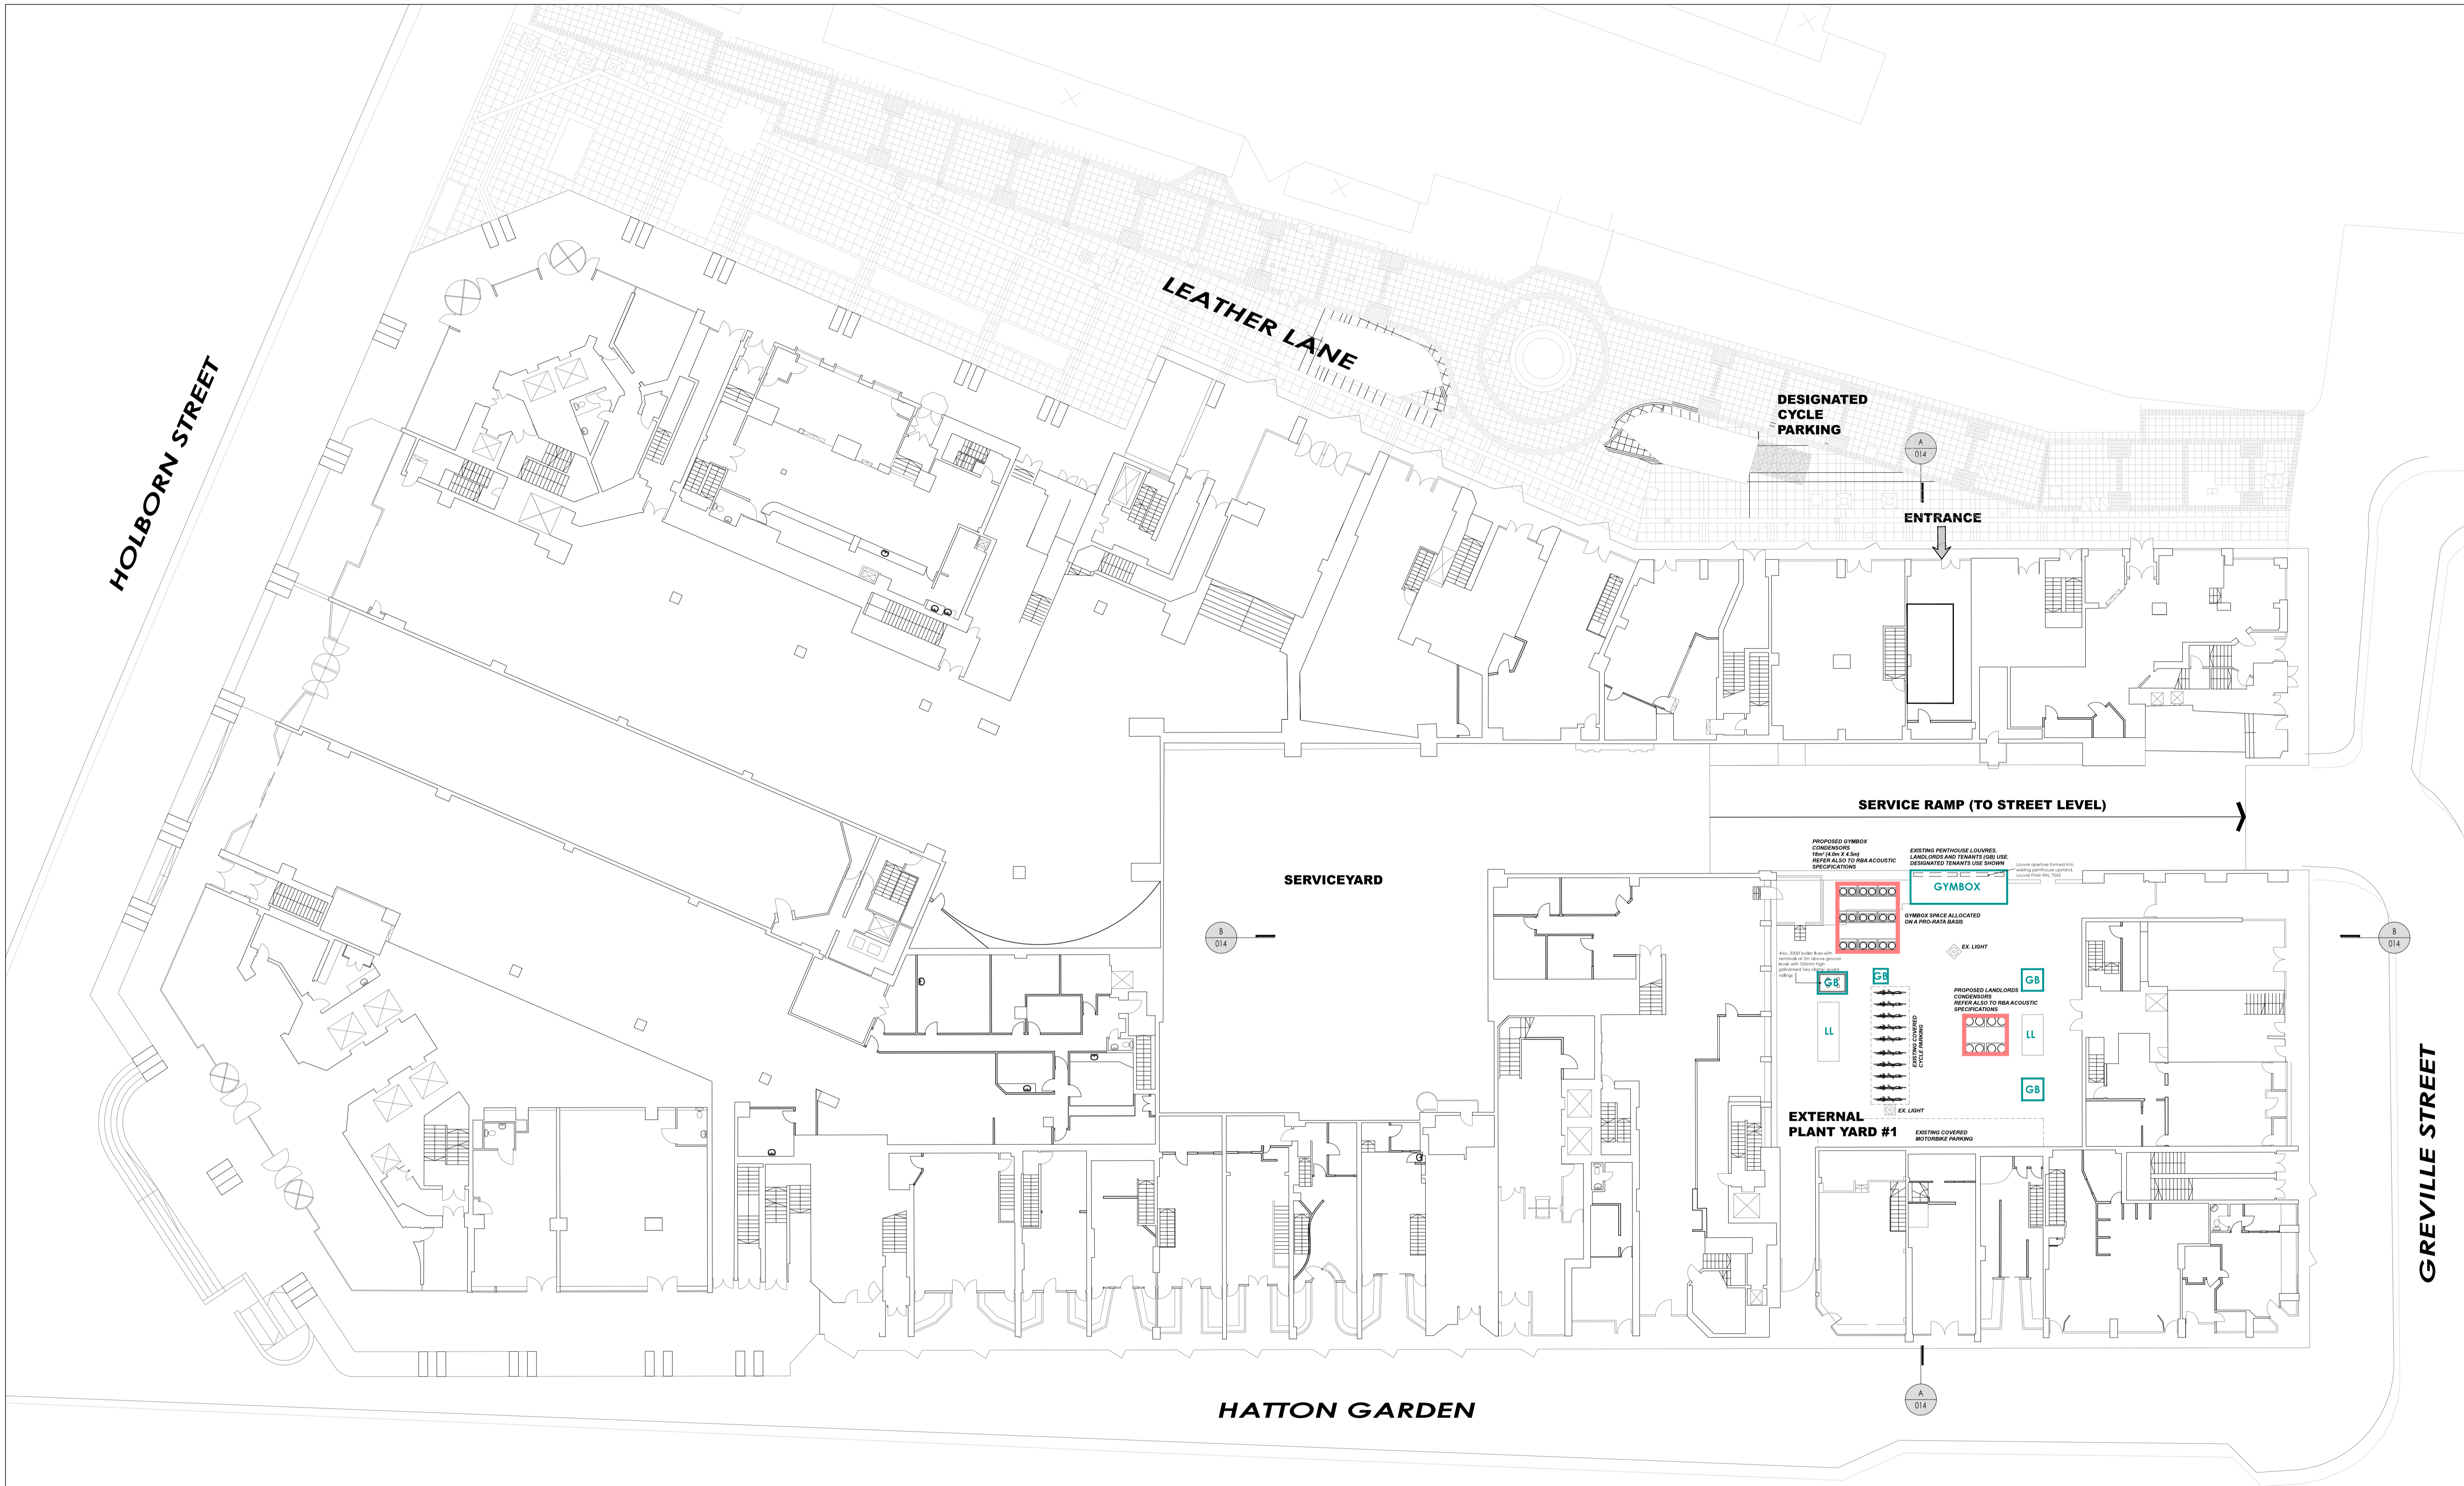

SCALE 1:200 @ A1

PROPOSED GROUND FLOOR PLAN 01

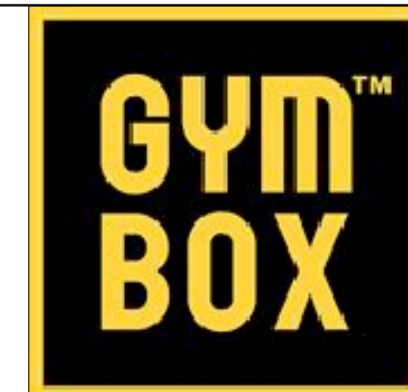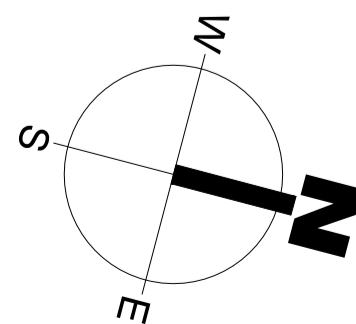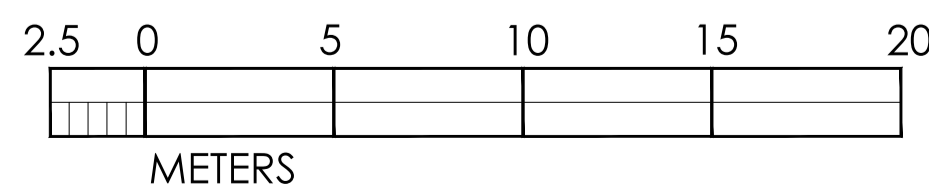

C	15-09-02 LANDLORDS PROPOSED CONDENSERS MOVED TO 1.0M FROM EXG' PENTHOUSE	MN
B	15-08-28 BOILER FLUES AND LOUVER PROPOSALS ADDED	MN
A	15-07-23 REFERENCE TO CONSENTED ENTRANCE CORE OMITTED	MN
/	15-06-08 PLANNING	KLT

client	GYMBOX 9		
project	120 HOLBORN LONDON EC1		
title	PROPOSED GROUND PLAN		
scale	1:200@A1		
date	MAY 2015	status	PLANNING
drawn by	KLT	checked by	MNA
job no.	1191	dwg no.	013 C




notes: This drawing is copyright. Do not scale from drawing. The Main Contractor is to check all dimensions and report any discrepancies to the Project Architect prior to work on site.

rev. date notes drawn by



SECTION KEY -NTS

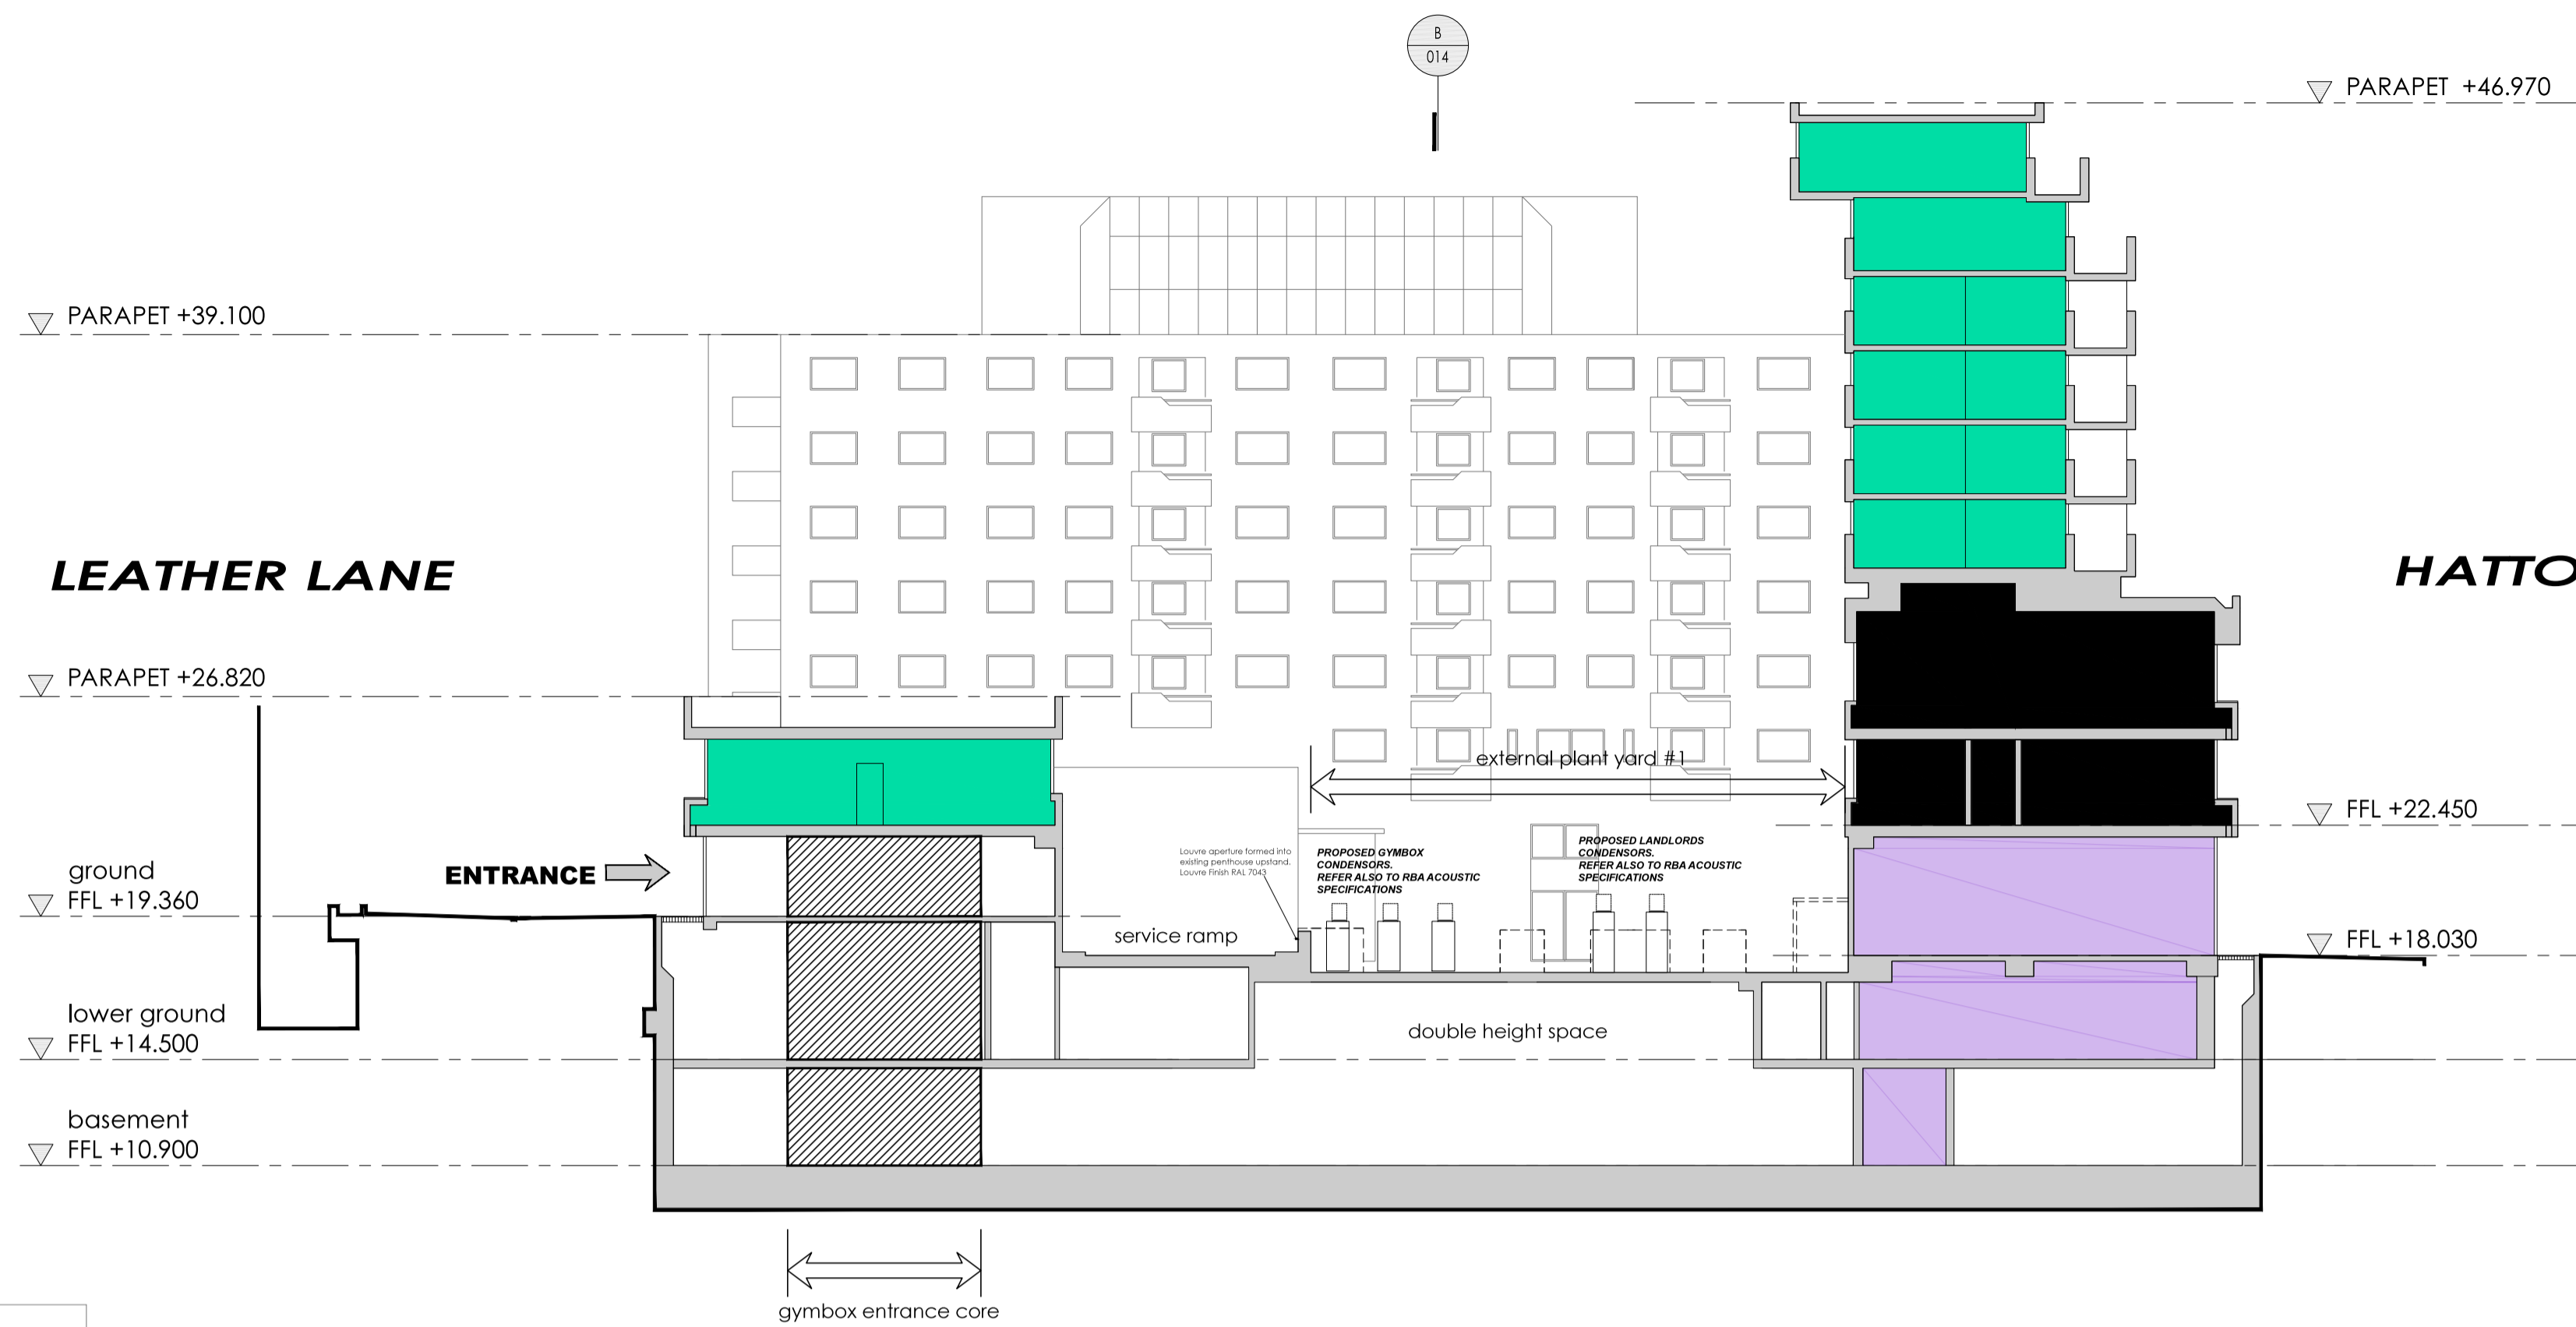


LEATHER LANE

HATTON GARDEN

SCALE 1:200 @ A1

PROPOSED CROSS SECTION AA 01

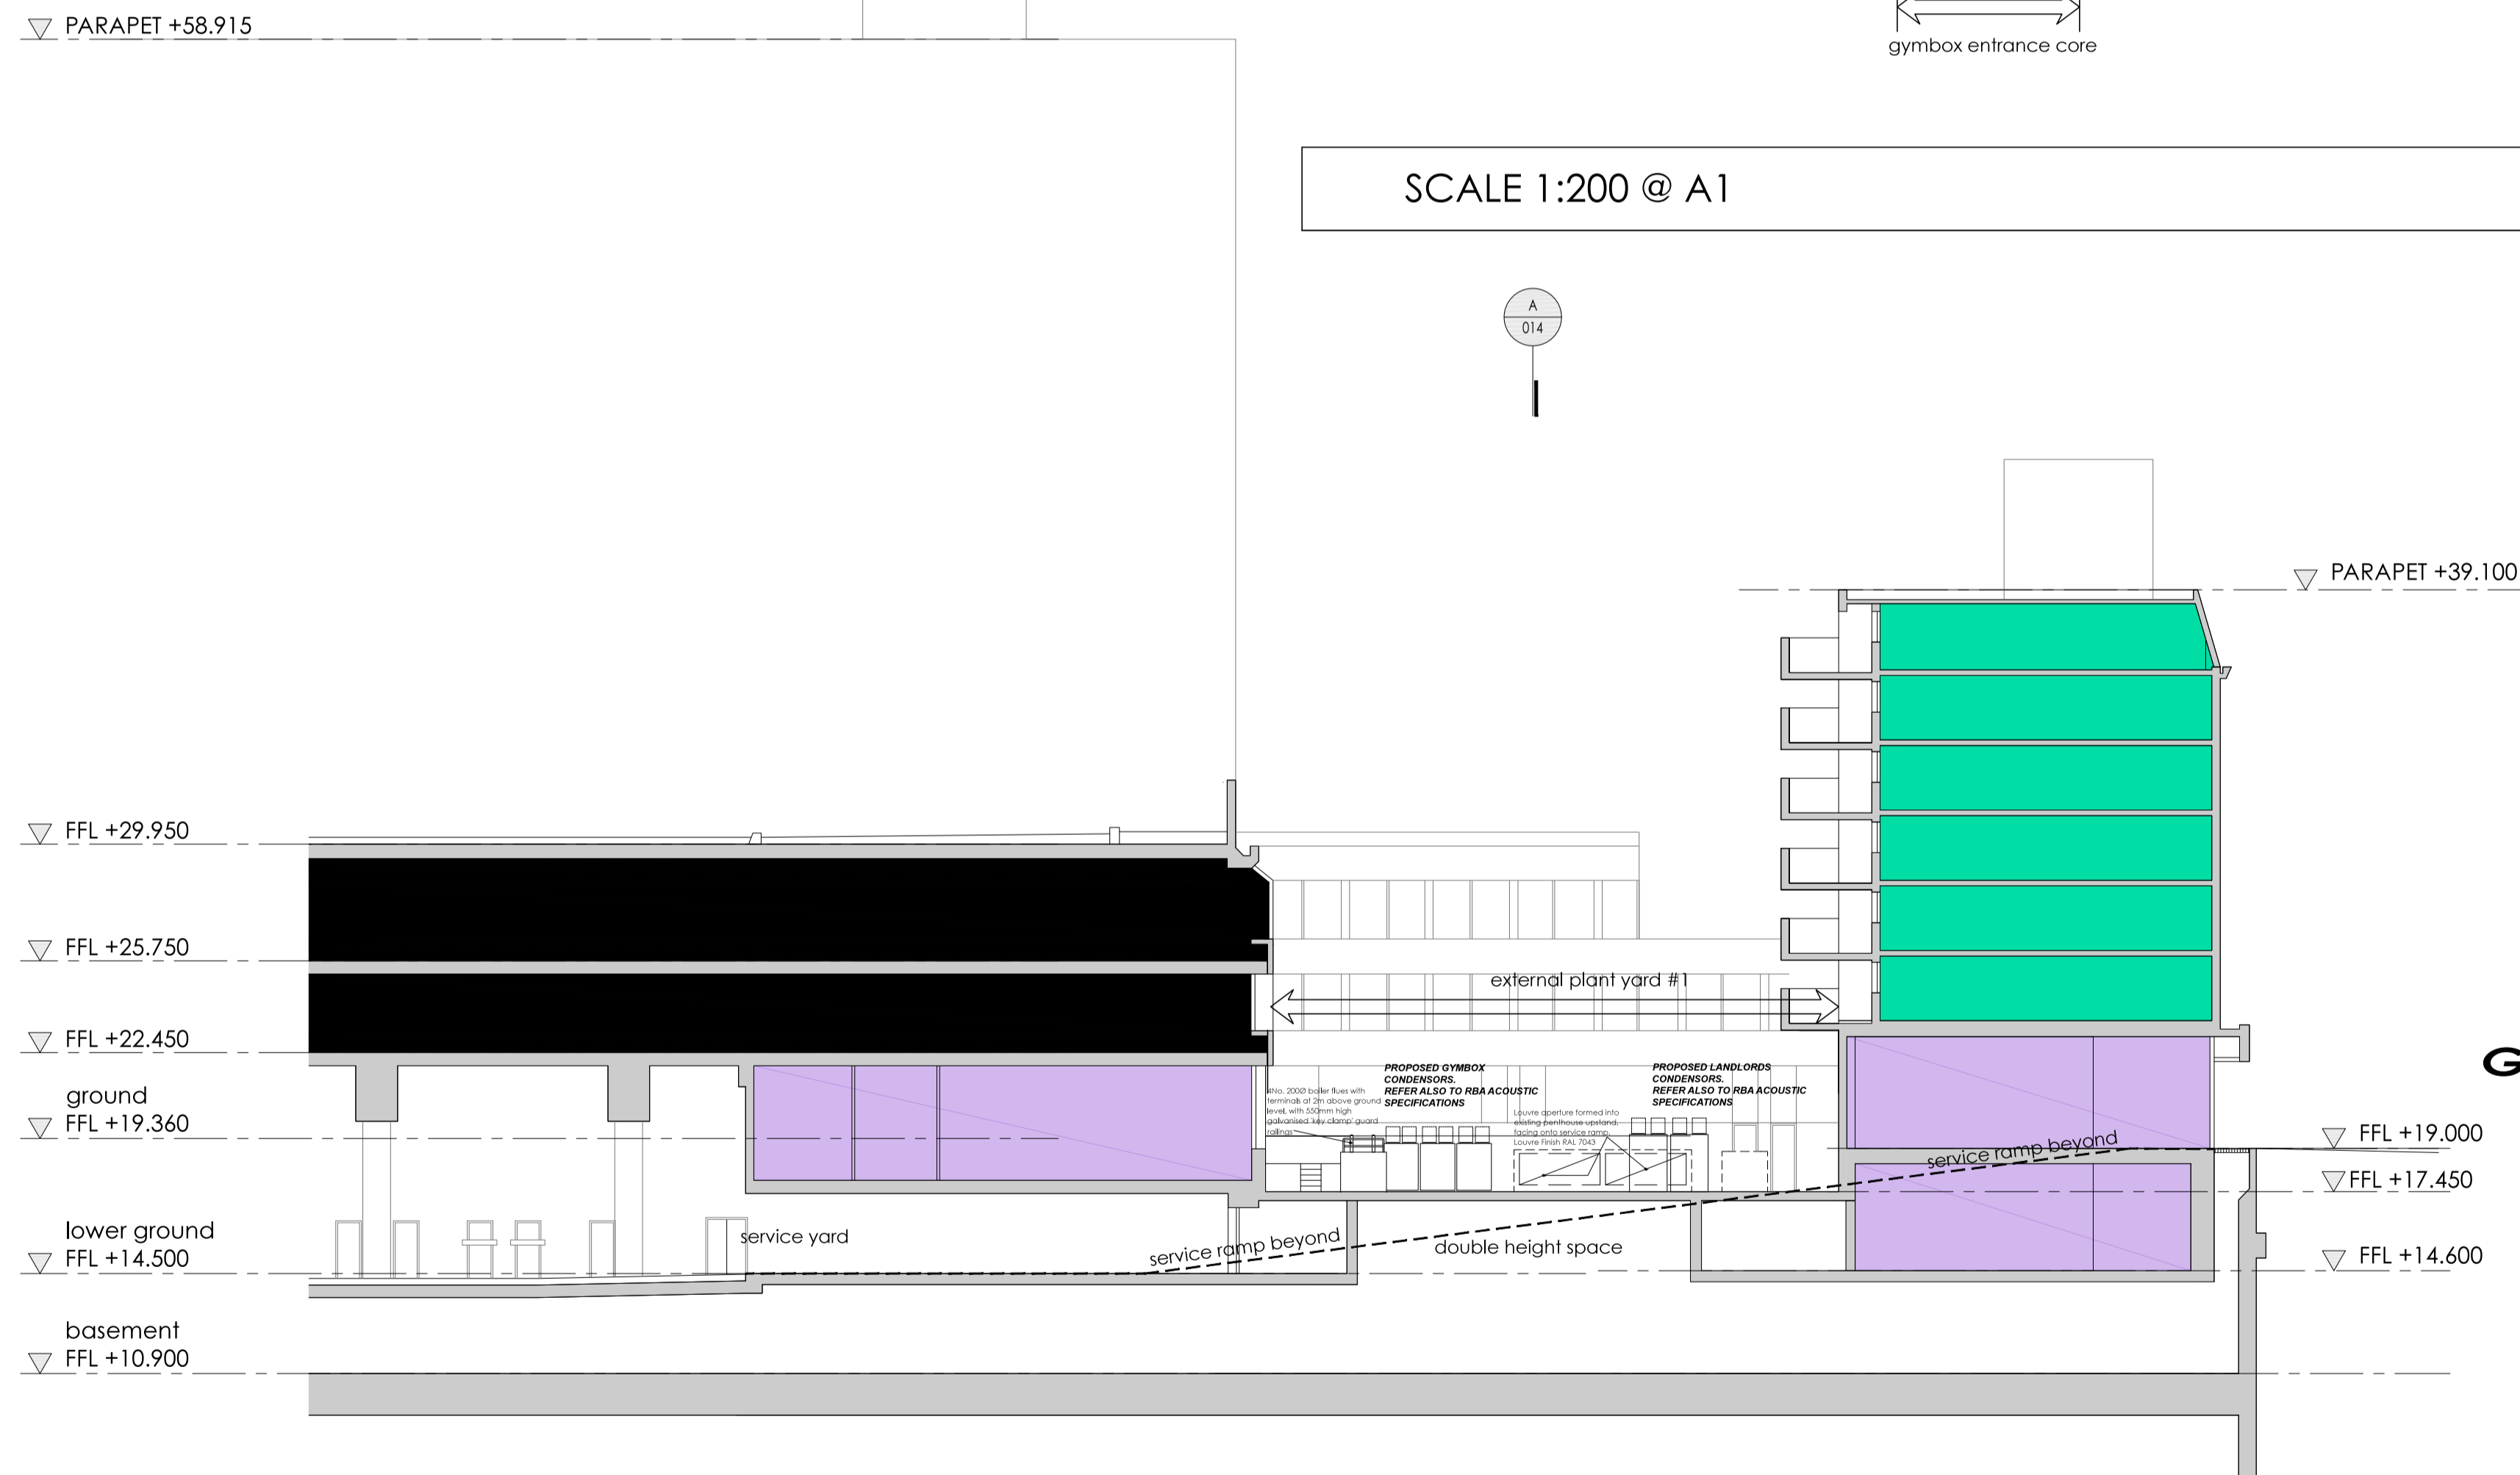

SCALE 1:200 @ A1


PROPOSED CROSS SECTION BB 02

LEGEND

- EXISTING RESIDENTIAL
- EXISTING OFFICE
- EXISTING RETAIL

SCALE 1:200 @ A1

PROPOSED CROSS SECTION BB 02

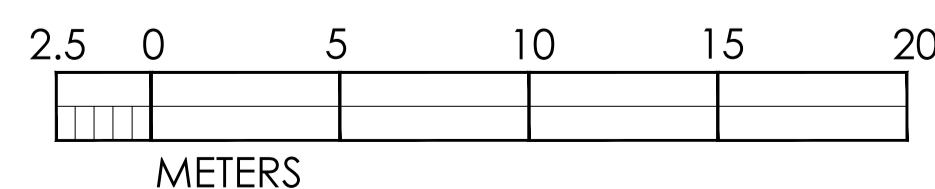




B 15-09-28 BOILER FLUES AND LOUVRE PROPOSALS ADDED
 A 15-07-23 SECTION KEY ADDED
 / 15-06-08 PLANNING

client	GYMBOX 9
project	120 HOLBORN LONDON EC1
title	PROPOSED SECTIONS / ELEV
scale	1:200@A1
date	MAY 2015
status	PLANNING
drawn by	KLT
checked by	MNA
job no.	1191
dwg no.	014
	B

MNA
 MARK NEWTON ASSOCIATES



HOME 1880
 HATFIELD HOUSE ESTATE - HATFIELD AL5 3AB
 T: 01707 256366 M: 07966 380613
 E: mark@marknewtonassociates.com

notes: This drawing is copyright. Do not scale from drawing. The Main Contractor is to check all dimensions and report any discrepancies to the Project Architect prior to work on site.

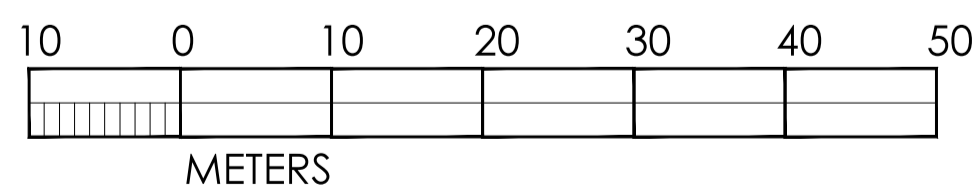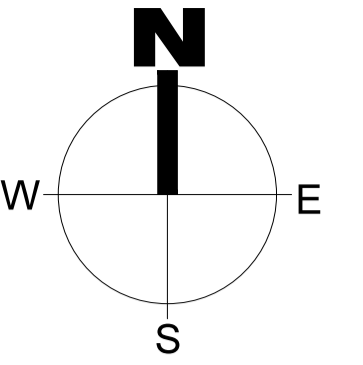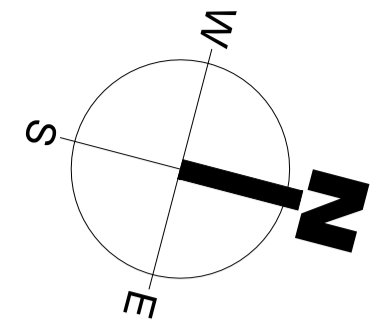

SCALE 1:500 @ A1

SITE PLAN 02

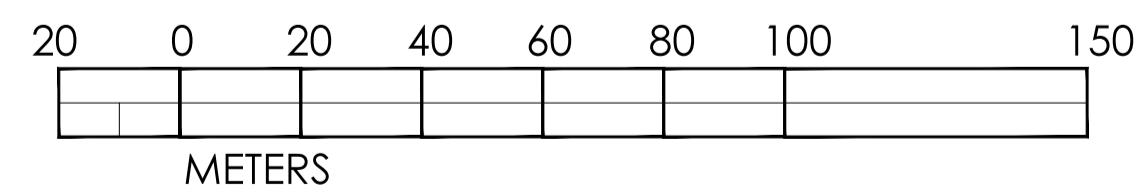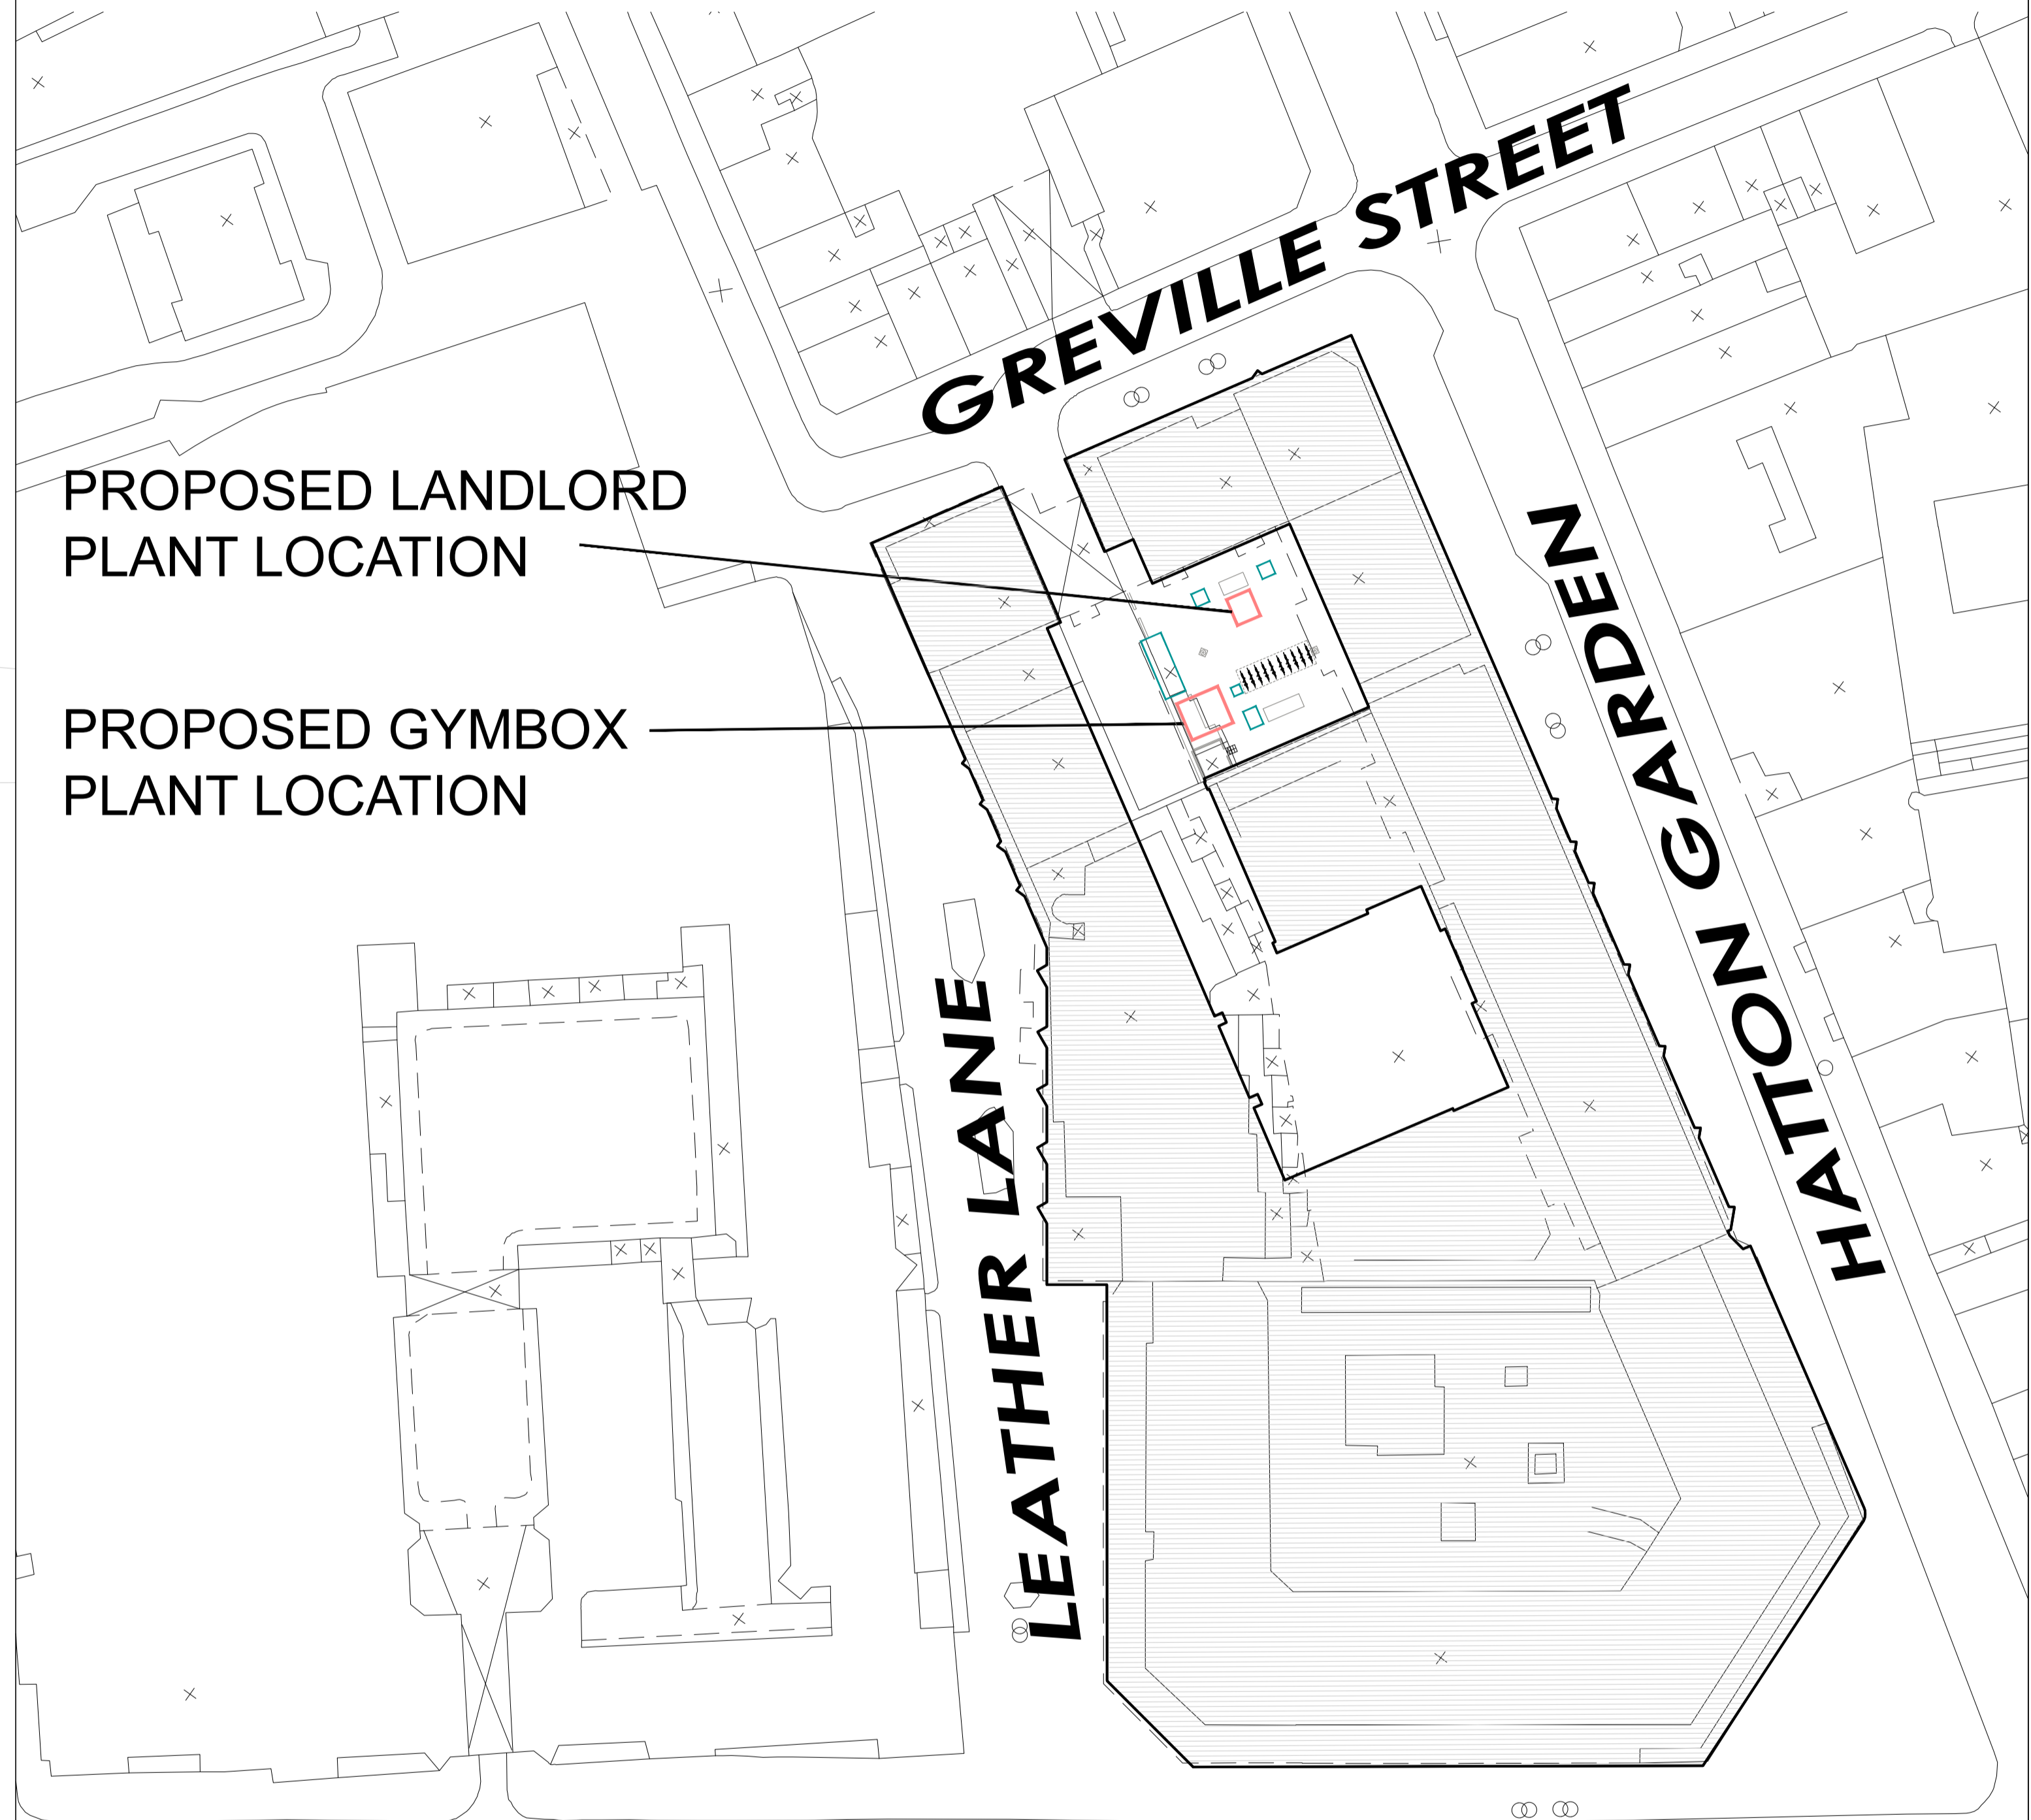

SCALE 1:500 @ A1

SITE LOCATION PLAN 01



A 15-07-23 SITE PLAN SCALE REVISED TO 1:500 ON DP9 ADVICE
/ 15-06-08 PLANNING

client	GYMBOX 9		
project	120 HOLBORN LONDON EC1		
title	SITE LOCATON PLAN		
scale	1:500@A1		
date	MAY 2015	status	PLANNING
drawn by	KLT	checked by	MNA
job no.	1191	dwg no.	100 A



notes: This drawing is copyright. Do not scale from drawing. The Main Contractor is to check all dimensions and report any discrepancies to the Project Architect prior to work on site.