

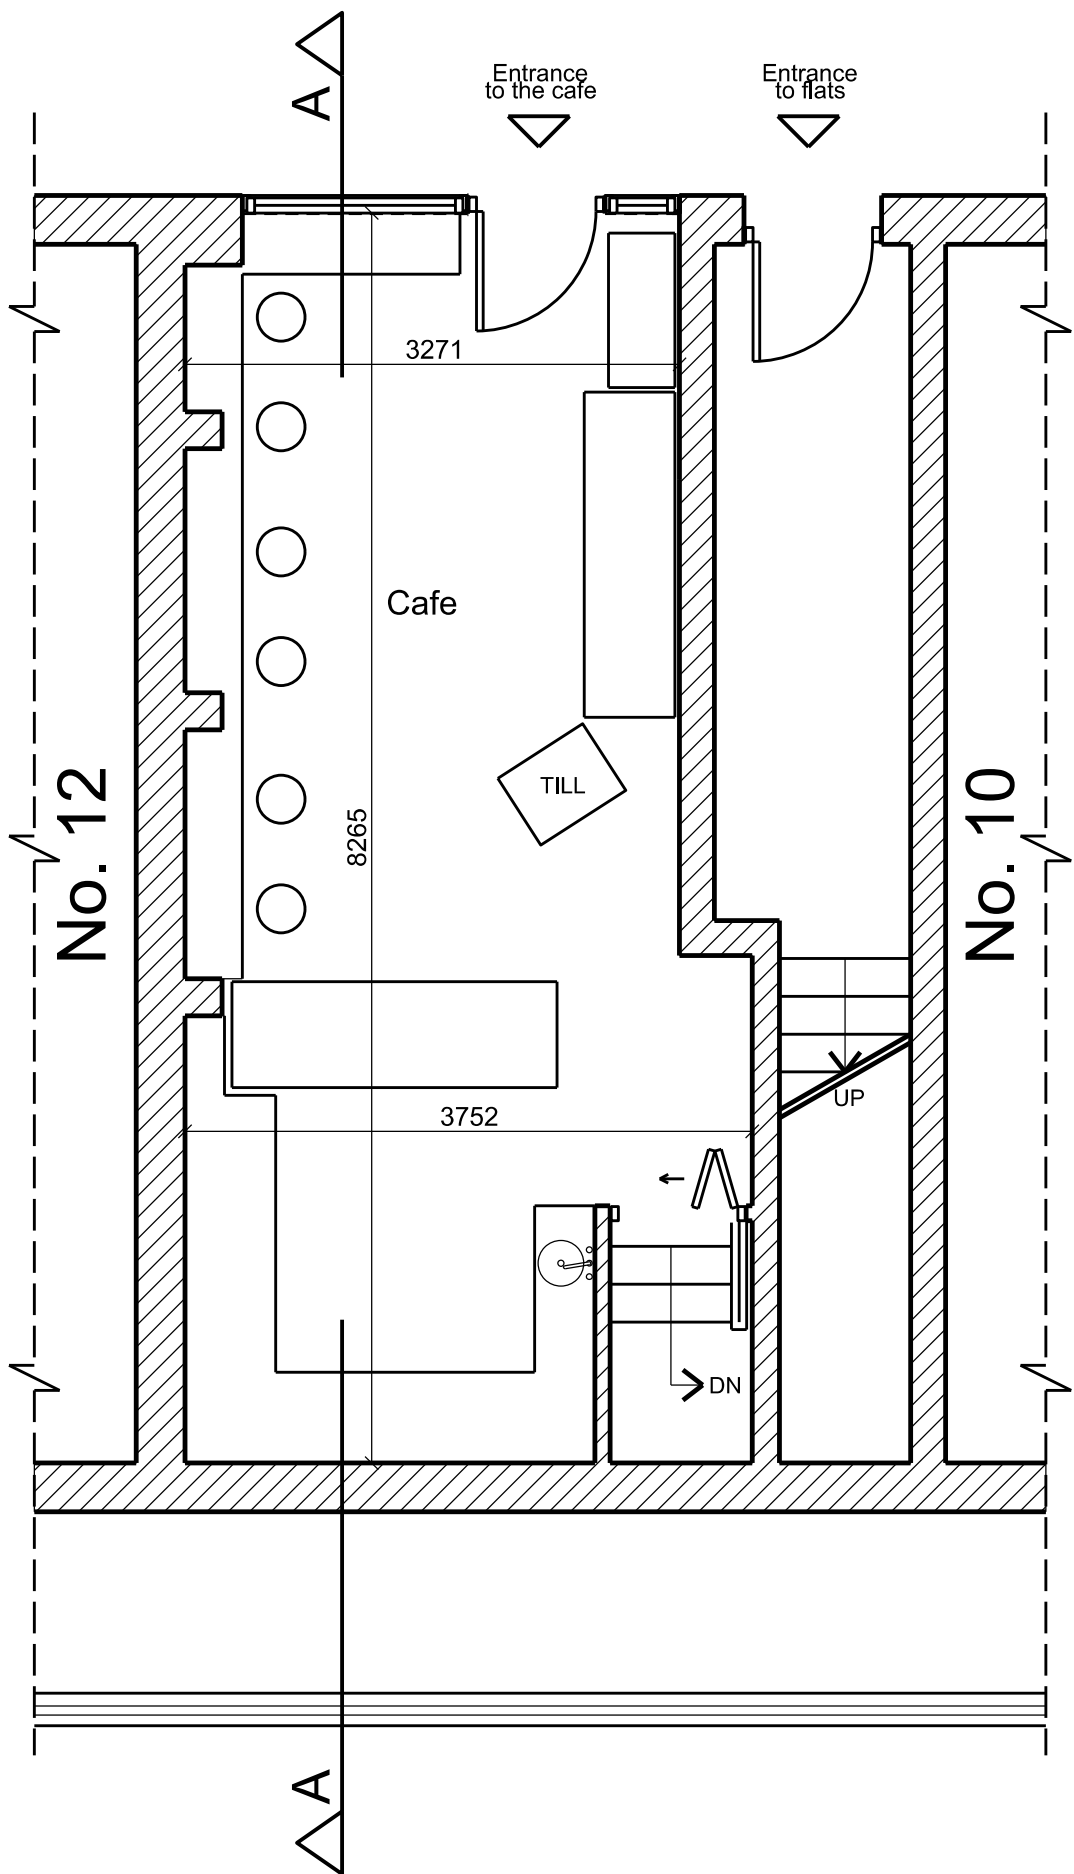


Notes:
This drawing is copyright and remains the property of TOOCA Architecture
Do not scale from this drawing. All dimensions must be checked and verified on site before commencing any work or producing shop drawings.
Any discrepancies or omissions should be reported immediately to the Originator

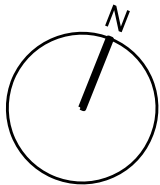


GROUND FLOOR PLAN, SCALE 1:50

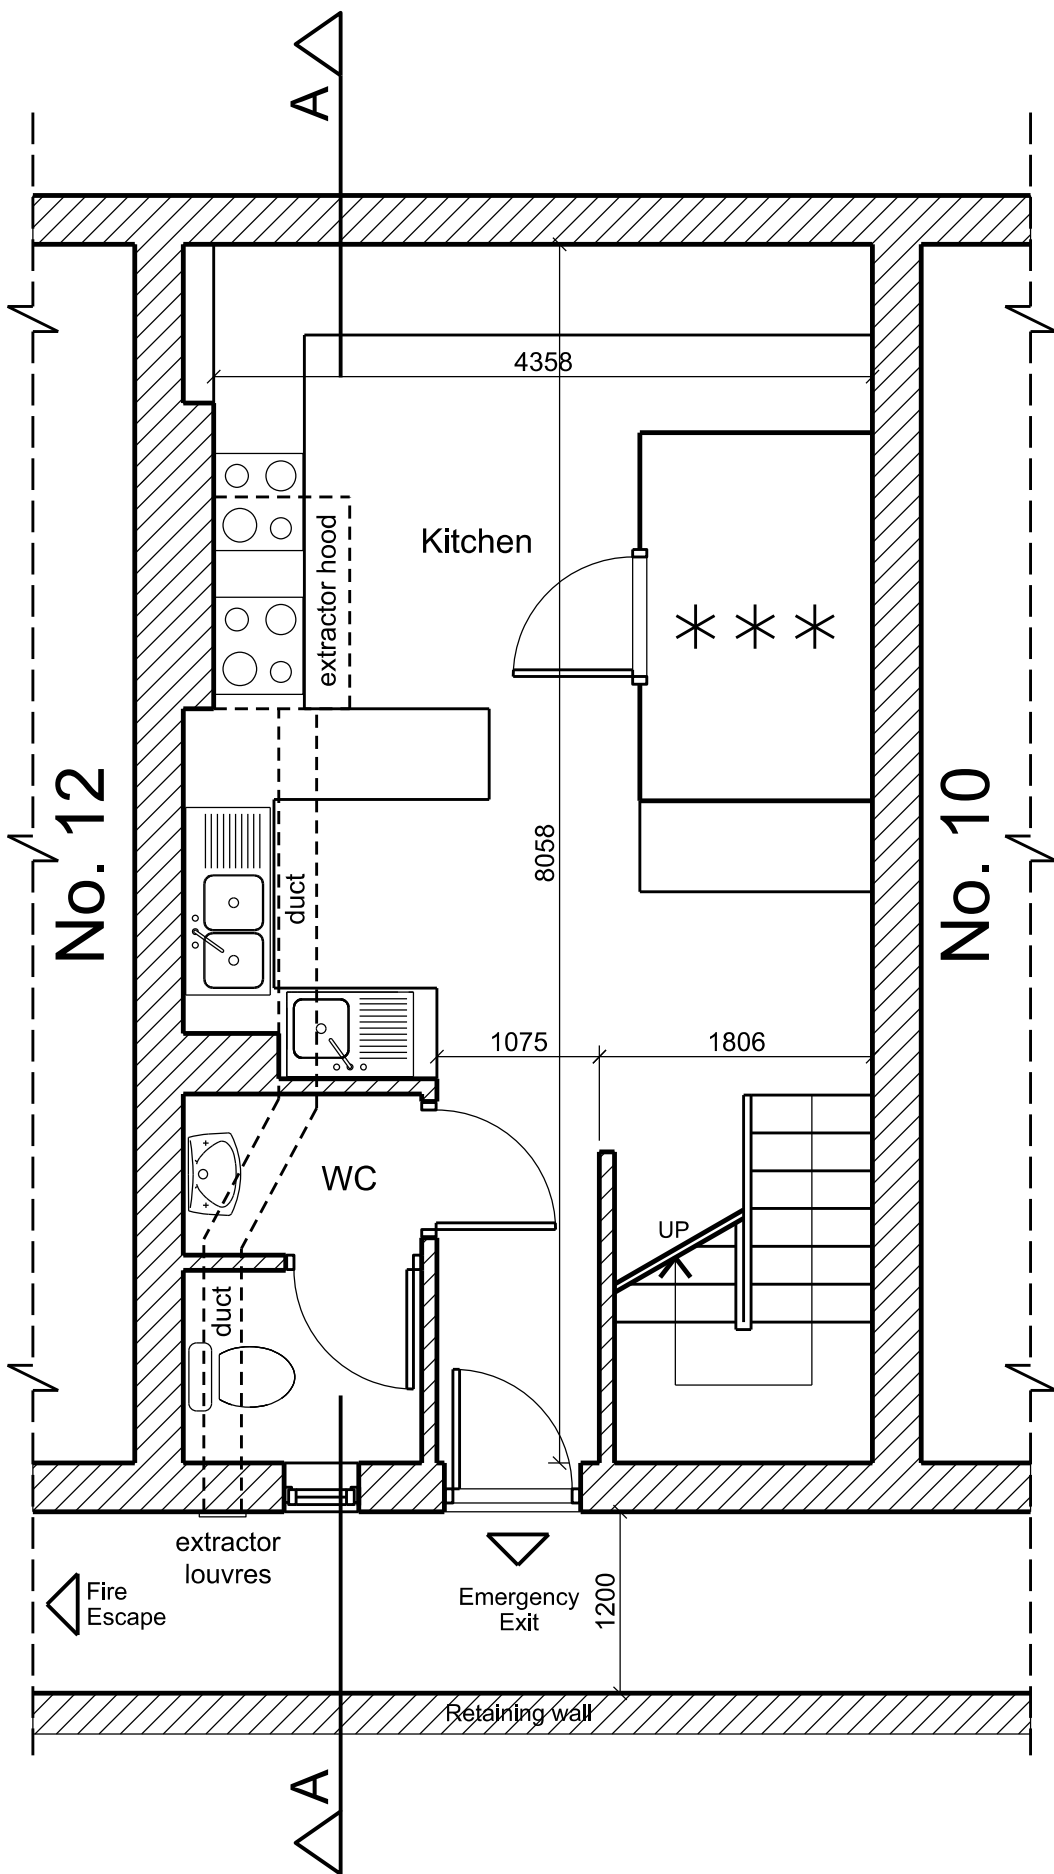

BASEMENT PLAN, SCALE 1:50

SCALE BAR, scale 1:50

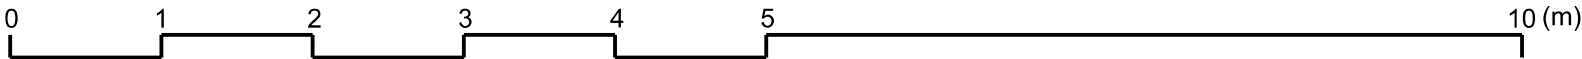

-	Issued for planning approval	17.09.2015	GG
-	Issued to client	03.09.2015	GG
REV.	DESCRIPTION	DATE	DRN BY
	ORIGINAL BY GG	DATE 08.2015	

TOOCA
ARCHITECTURE

TOOCA Architecture
11 LINDWAY
LONDON SE27 0QL, T: 02087666326

PROJECT CHANGE OF USE FROM A1 TO A3
11 WARREN STREET
LONDON W1T 5LG

DRAWING TITLE FLOOR PLANS

STATUS	PLANNING		
PROJ. NO	T/0064	SCALE / FORMAT 1:50 @A3	DATE 08.2015
DRG NO.	T0064-A-PE(0)002		
		REV.	-