




PROPOSED 1:50

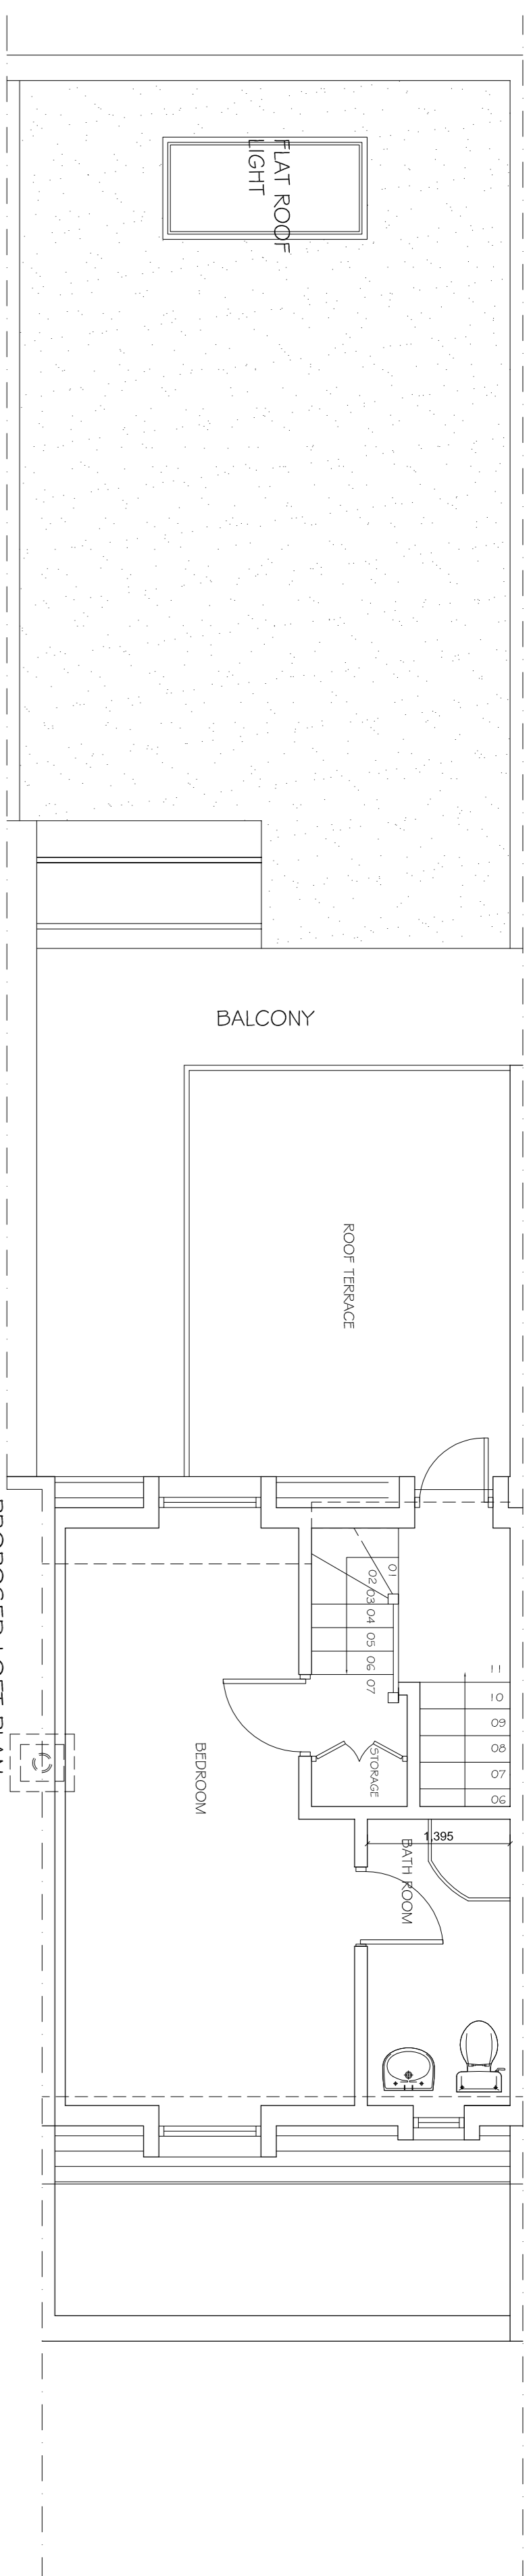


PROPOSED LOFT PLAN

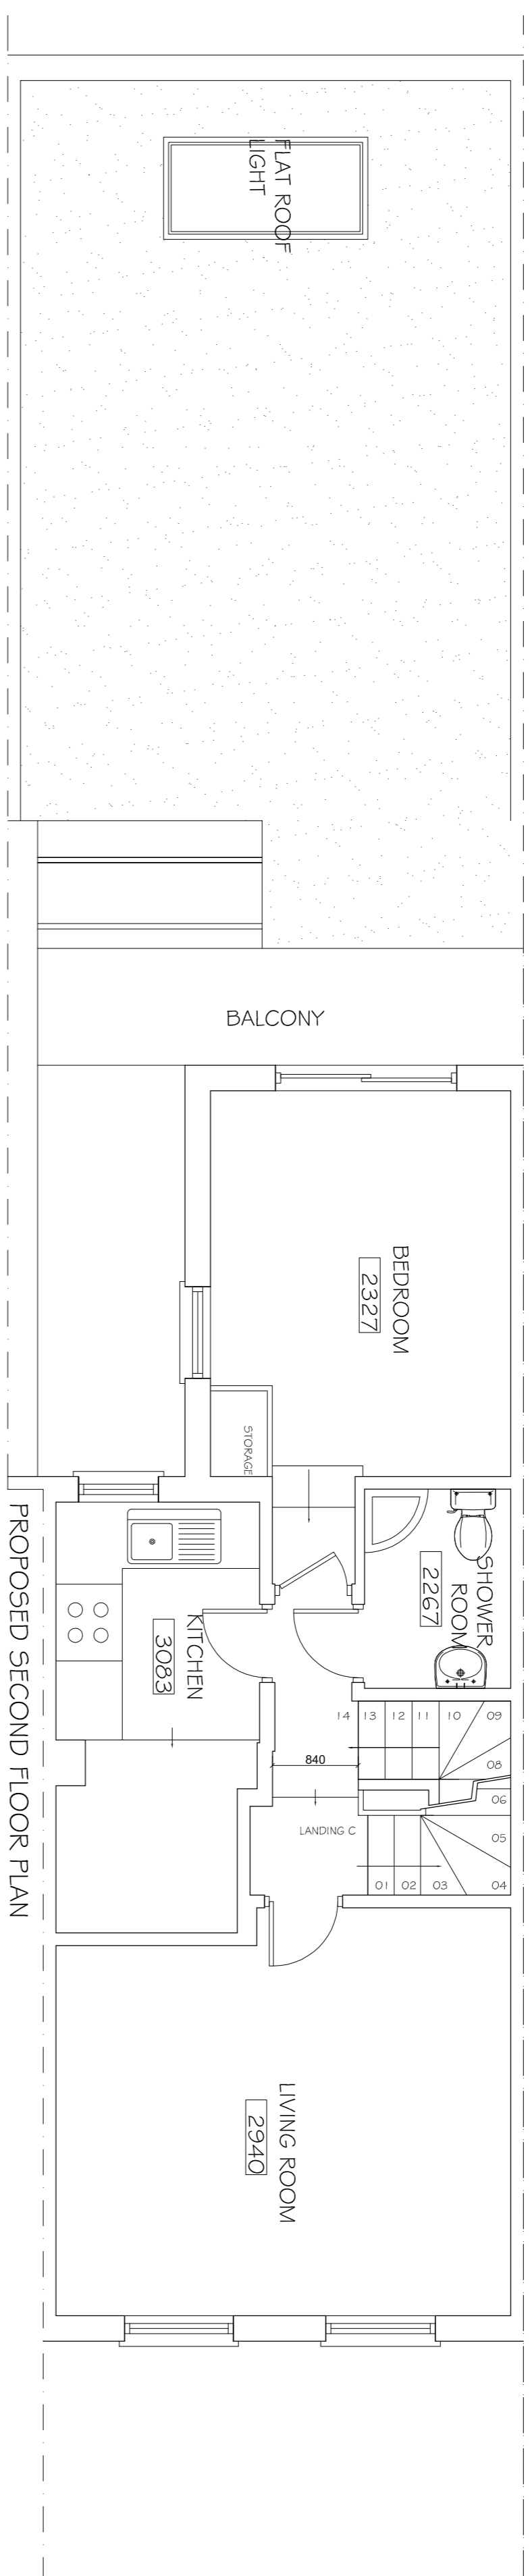


PROPOSED SECOND FLOOR PLAN

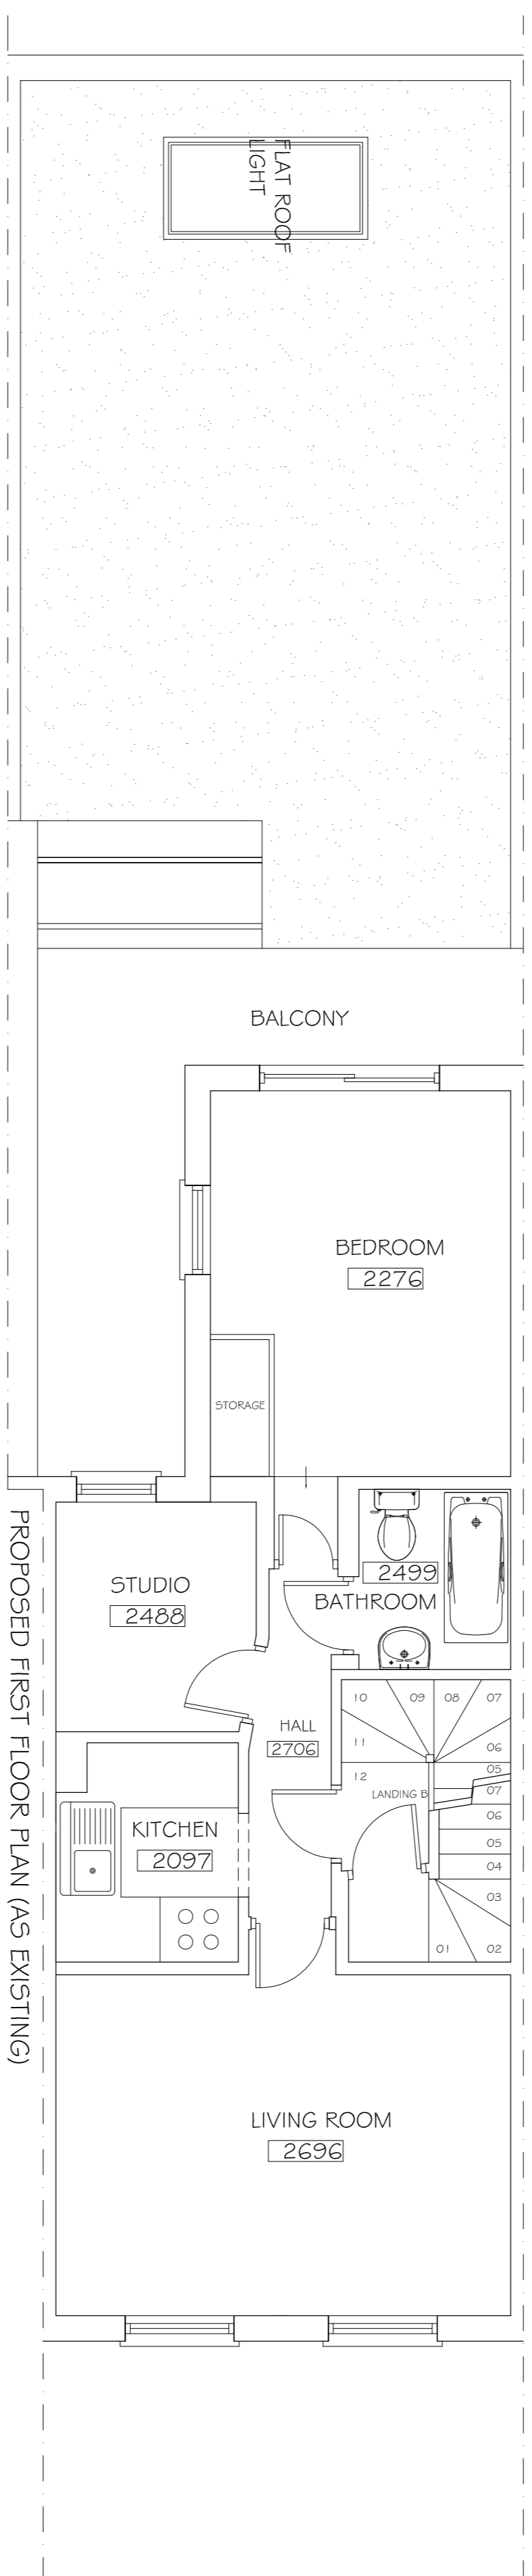

PROPOSED FIRST FLOOR PLAN (AS EXISTING)

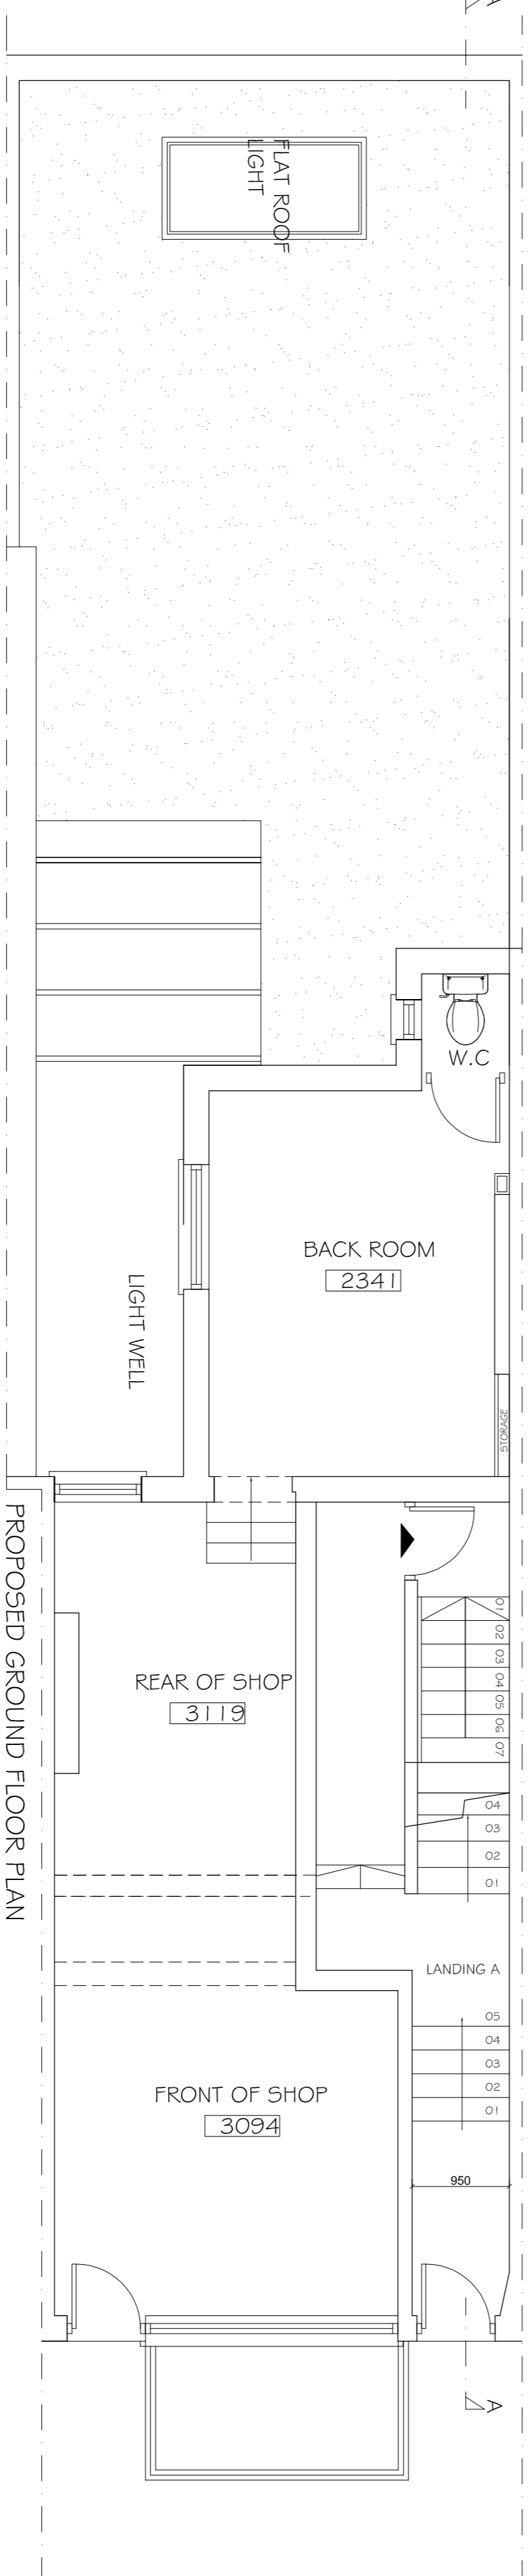

PROPOSED GROUND FLOOR PLAN

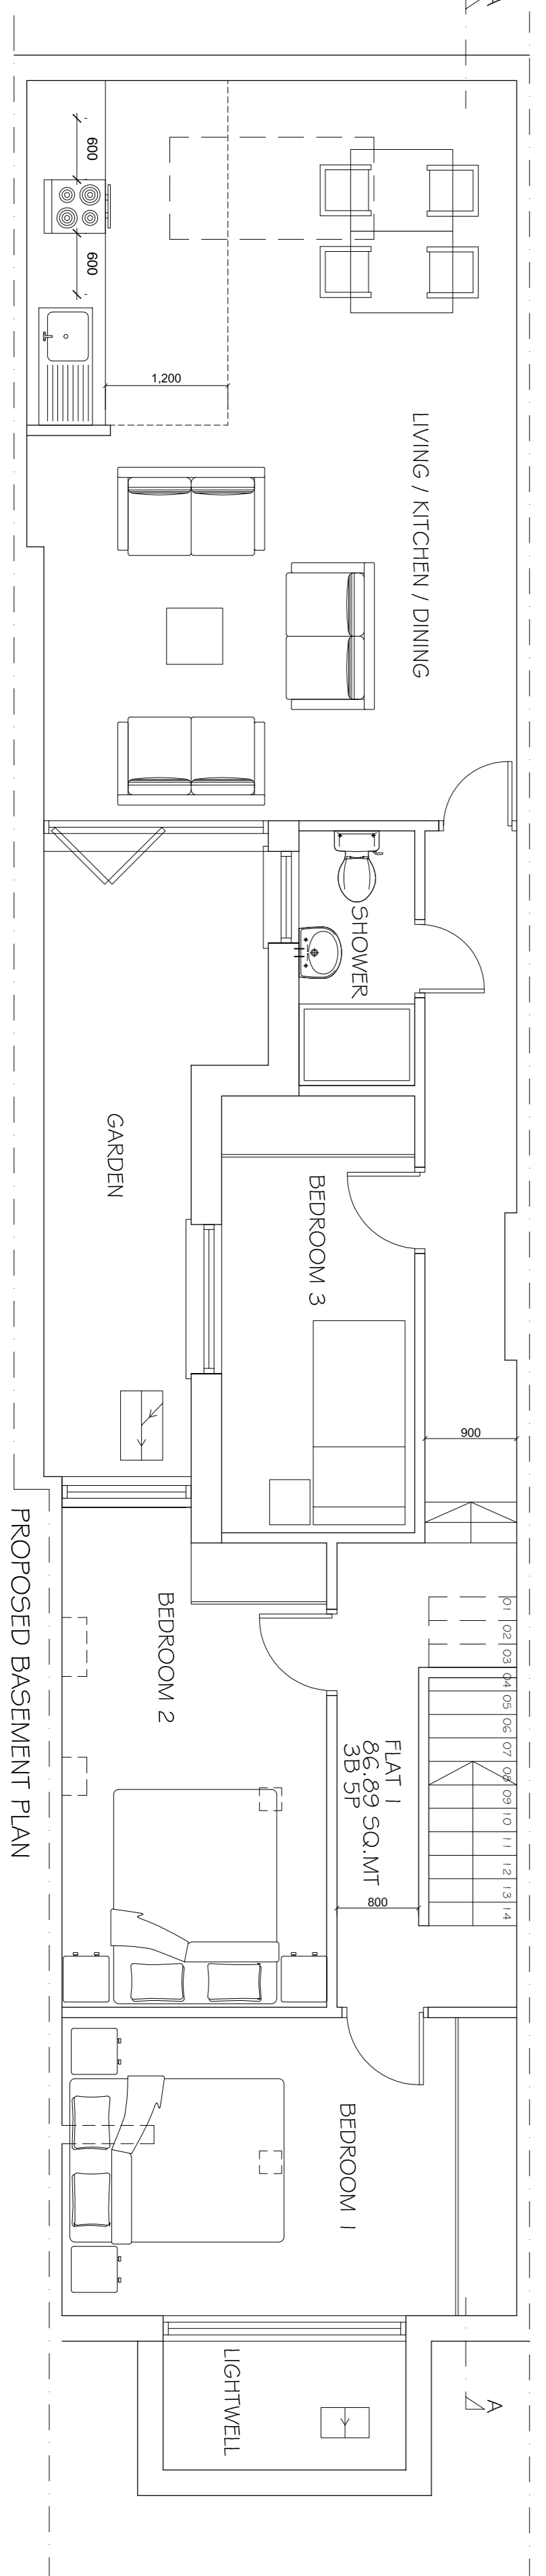

PROPOSED BASEMENT PLAN

Copyright © Studio 136 Architects Ltd
 The drawing which is the property of Studio 136 Architects Ltd
 is the subject of Intellectual Property Rights including
 copyright and design rights and shall not be reproduced,
 copied, stored in a retrieval system or transmitted in any form
 or by any means, electronic, mechanical, photocopying, recording
 or otherwise, without the written consent of Studio 136 Architects Ltd.

This drawing is not to be scaled. Only figured dimensions
 to be taken. Any discrepancies to be reported to the
 Studio 136 Architects prior to setting out or ordering
 of any materials

STUDIO 136 ARCHITECTS

6 The Broadway, Wembley, Middlesex, HA9 8JT
 Tel: +44 (0)20 8907 7131 Email: info@studio136.co.uk

Project
 58 MILL LANE
 WEMBLEY
 MIDDLESEX
 HA9 8JL

Client
 XXXX
 58 MILL LANE
 XXXX
 XXXX

Drawing Title
 EXISTING & PROPOSED PLANS
 SECTION & ELEVATIONS

Scale	Drawn	Checked	Approved
1:100 @ A1	CCT/23/16	-	-

Drawing Number	Rev
ST_14_58MILL_002	F

All new materials to match existing. All new side windows to be obscure-glazed and fixed shut up to 17m above internal floor level