
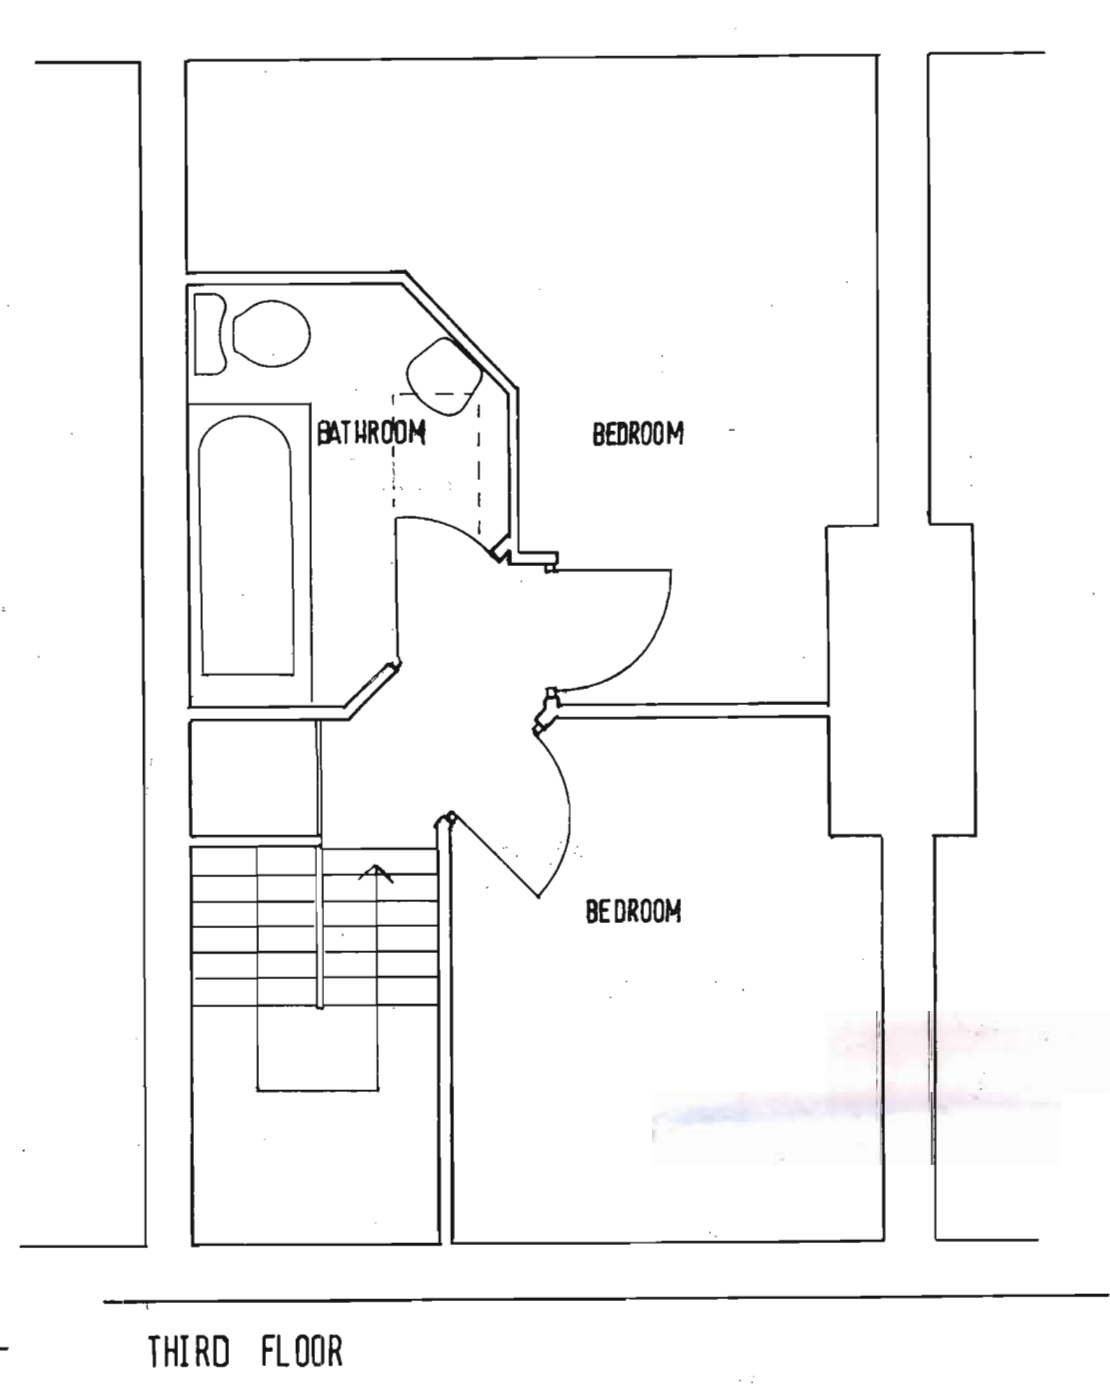
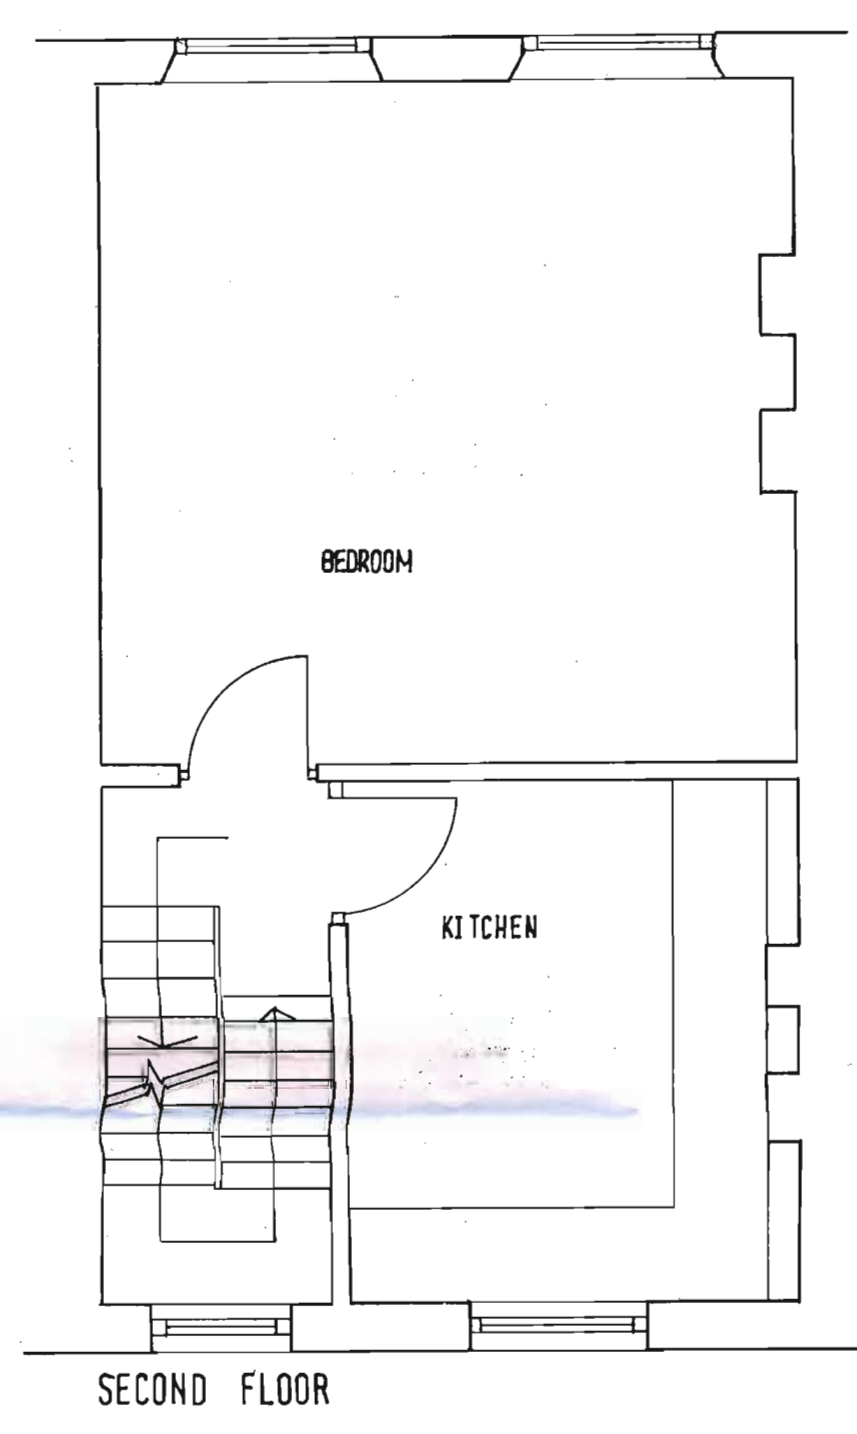
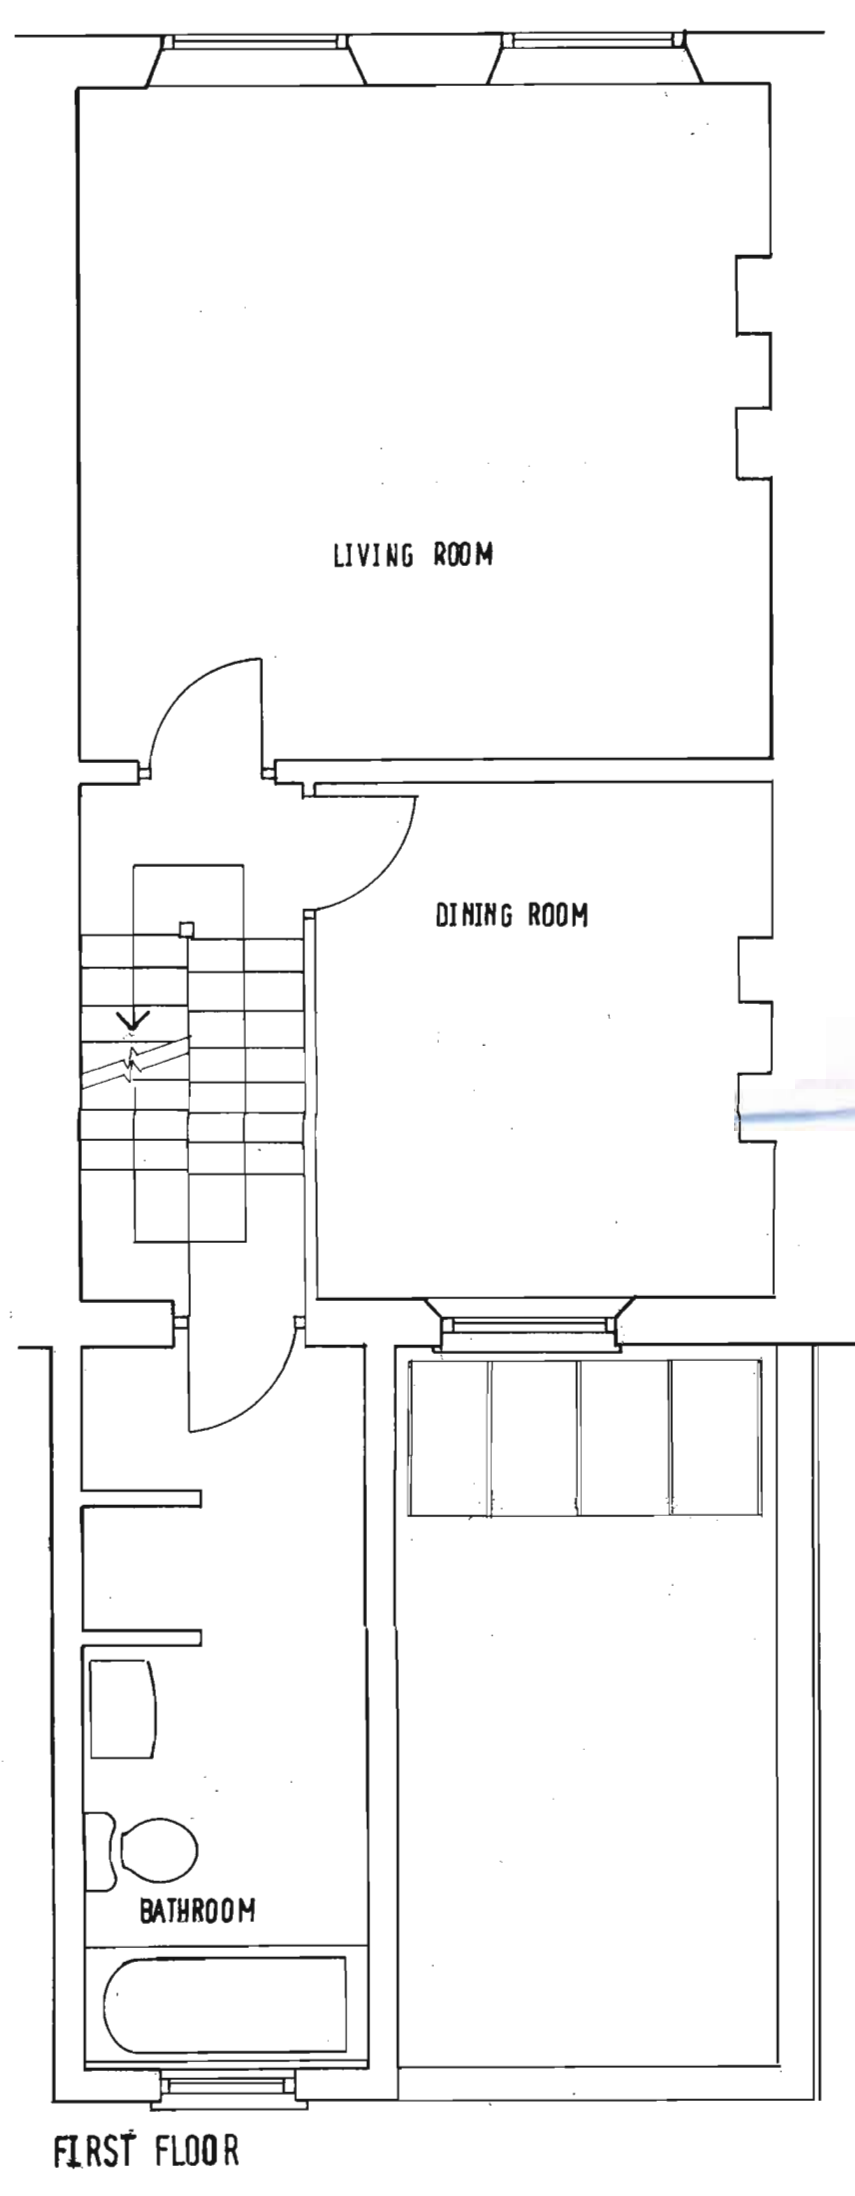


- NOTES
1. THIS DRAWING IS NOT TO BE SCALED
  2. CONTRACTOR TO CHECK ALL DIMENSIONS AND LEVELS
  3. THIS DRAWING IS THE COPYRIGHT OF THE ARCHITECTS

MURRAY STREET

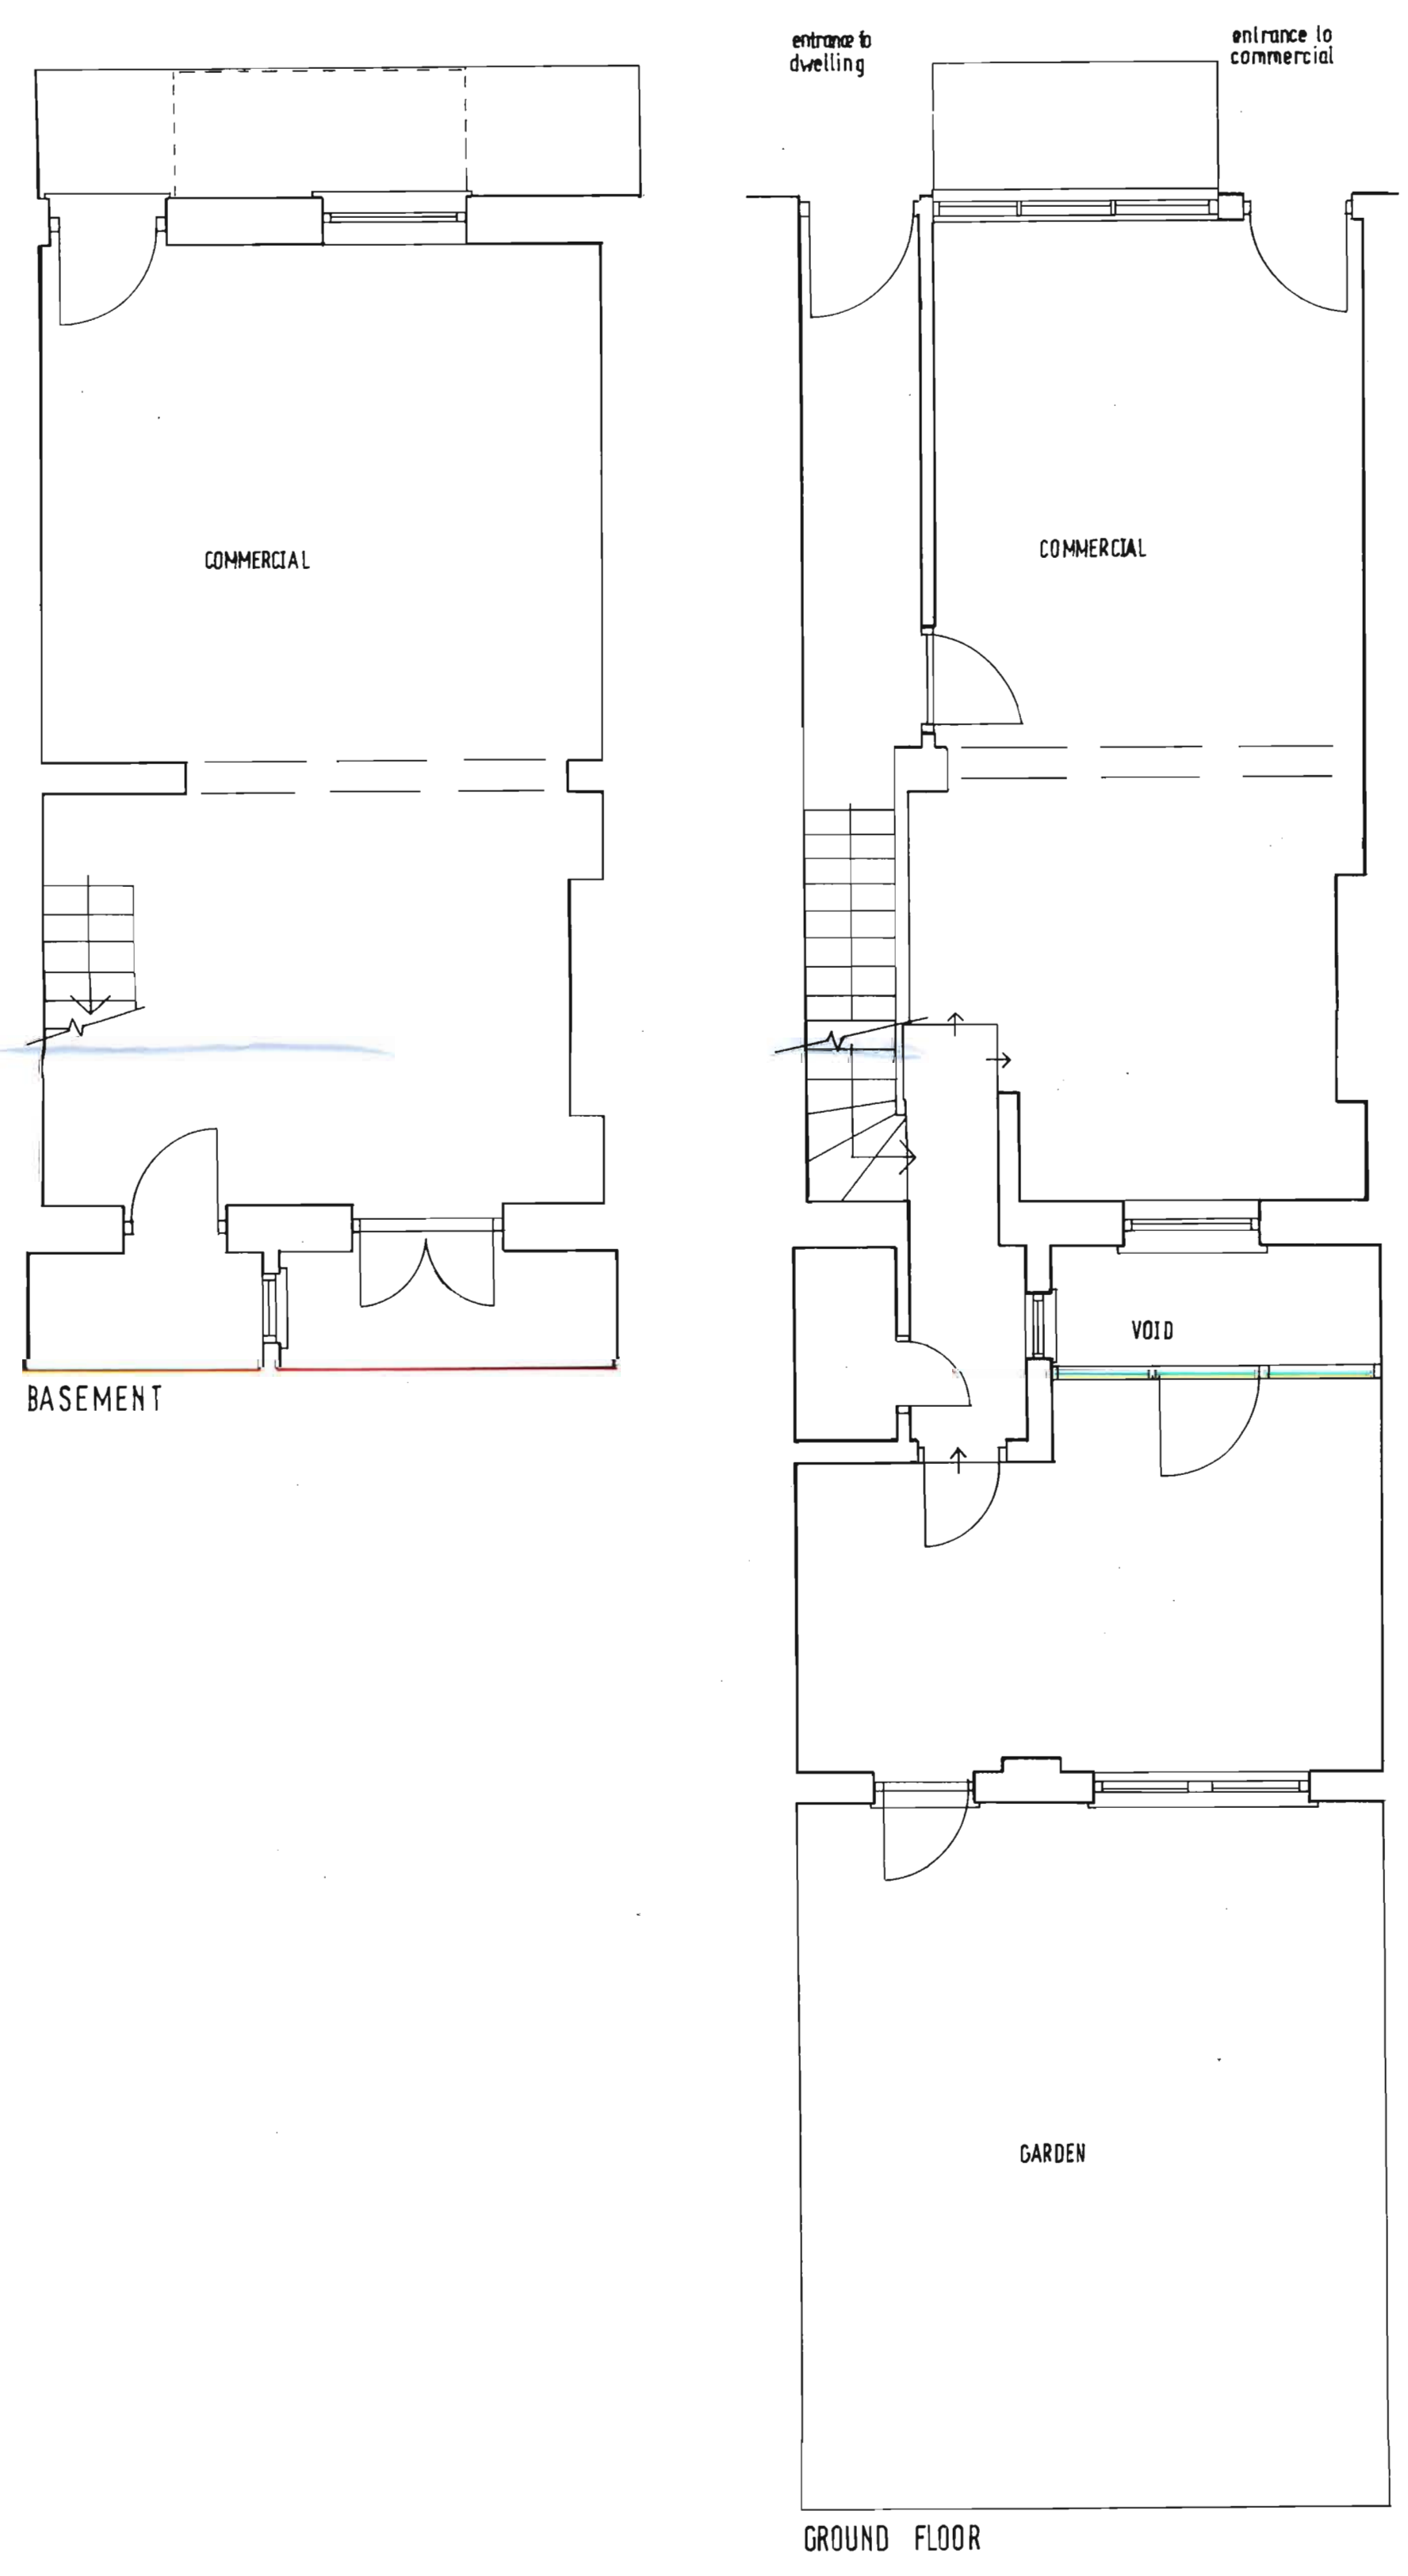

NO.	REVISIONS	DATE	INITIAL

PROJECT  
11 MURRAY ST.  
LONDON NW1

CLIENT

DRAWING  
FLOOR PLANS  
AS EXISTING

SCALE 1:50      DATE JULY 1999      DRAWN      CHECKED




**HEBER-PERCY & PARKER**  
ARCHITECTS  
GRESHAM HOUSE 24 HOLBORN VIADUCT  
LONDON EC1A 2BN  
Tel: 0171 248 5757 Fax: 0171 248 5858

DRAWING NO. 886/10      REV.

**P9900561**

MURRAY STREET

- NOTES  
 1. THIS DRAWING IS NOT TO BE SCALED  
 2. CONTRACTOR TO CHECK ALL DIMENSIONS AND LEVELS  
 3. THIS DRAWING IS THE COPYRIGHT OF THE ARCHITECTS

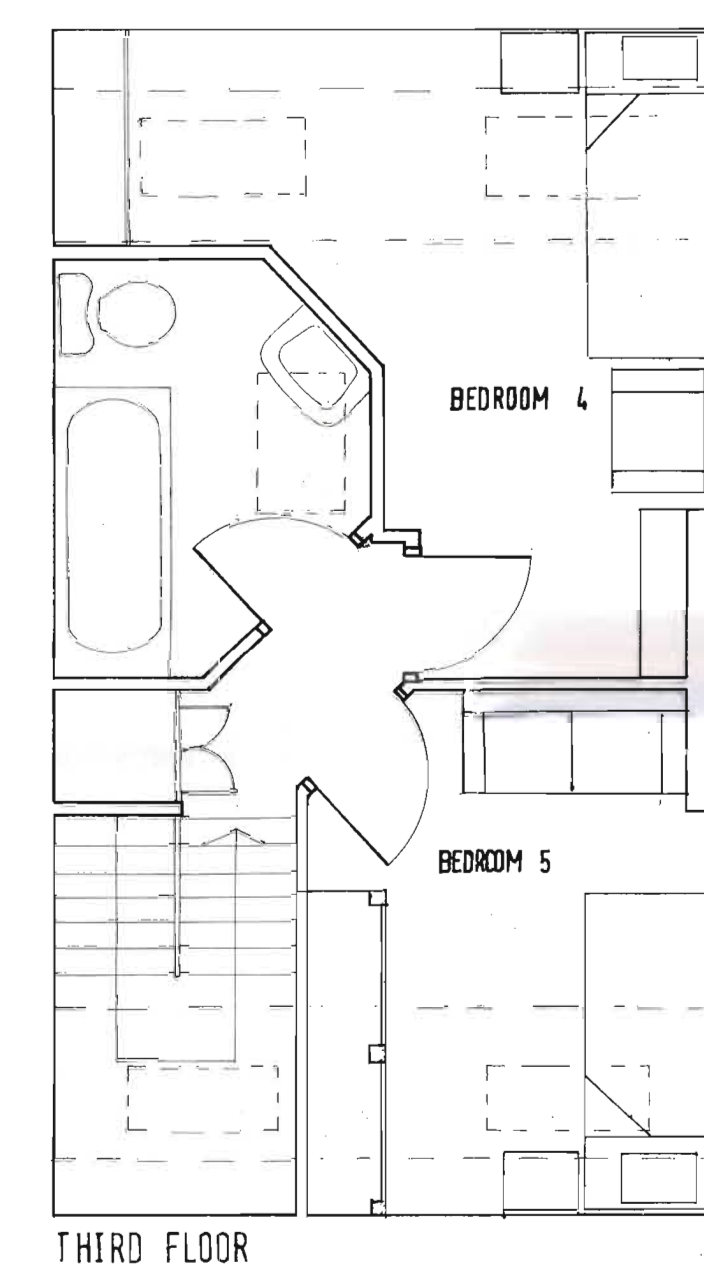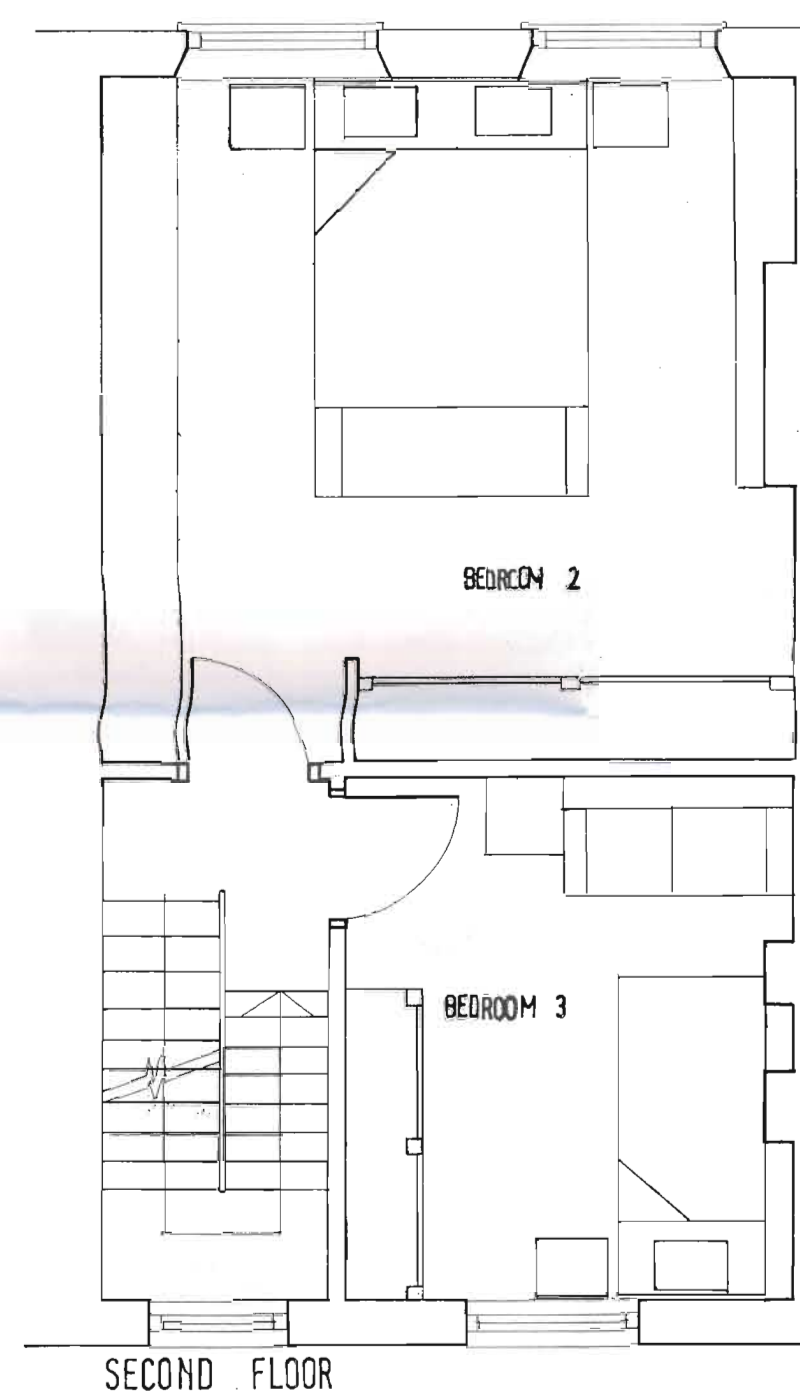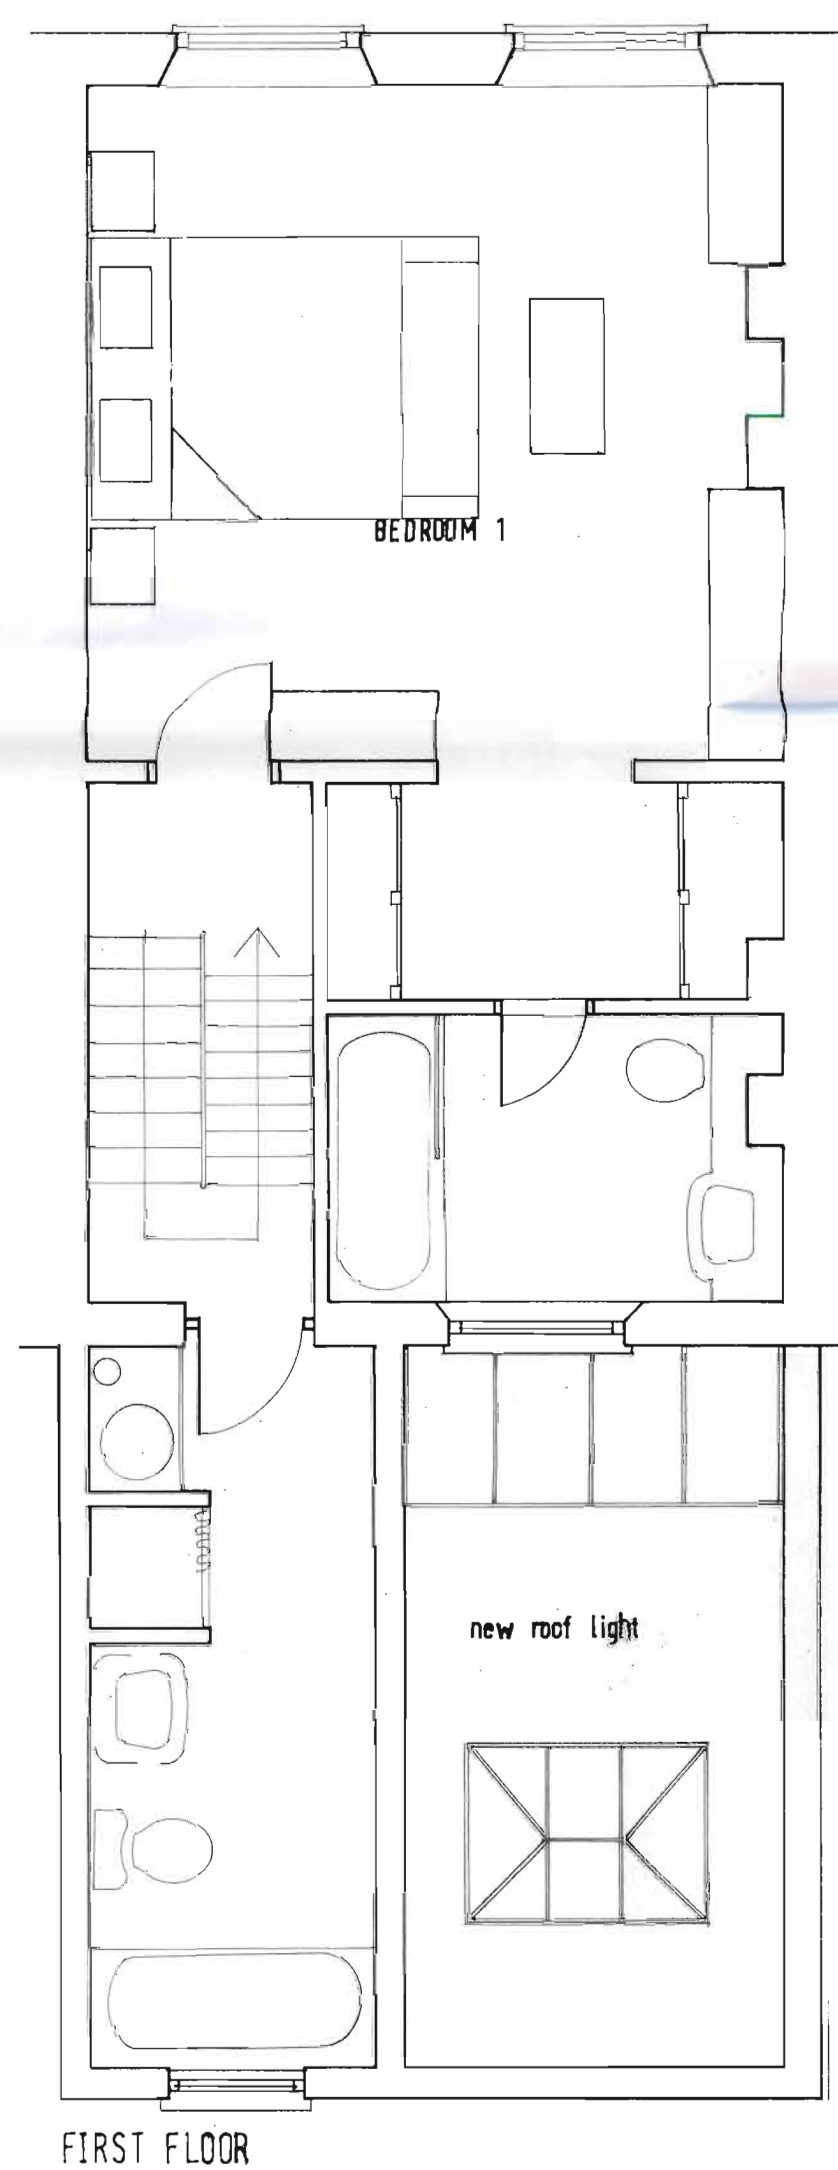

NO.	REVISIONS	DATE	INITIAL

NO. REVISIONS DATE INITIAL

PROJECT  
 11 MURRAY ST.  
 LONDON NW 1

CLIENT

DRAWING  
 PROPOSED ALTERATIONS  
 TO PROVIDE A SINGLE FAMILY DWELLING

SCALE DATE DRAWN CHECKED  
 1:50 JULY 1999


**HEBER-PERCY & PARKER**  
 ARCHITECTS  
 GRESHAM HOUSE 24-HOLBORN VIADUCT  
 LONDON EC1A 2BN  
 Tel: 0171 248 5757 Fax: 0171 248 5858

DRAWING NO. REV.  
 886/11


P9900561




NOTES  
 1. THIS DRAWING IS NOT TO BE SEALED  
 2. CONTRACTOR TO CHECK ALL DIMENSIONS AND LEVELS  
 3. THIS DRAWING IS THE COPYRIGHT OF THE ARCHITECTS

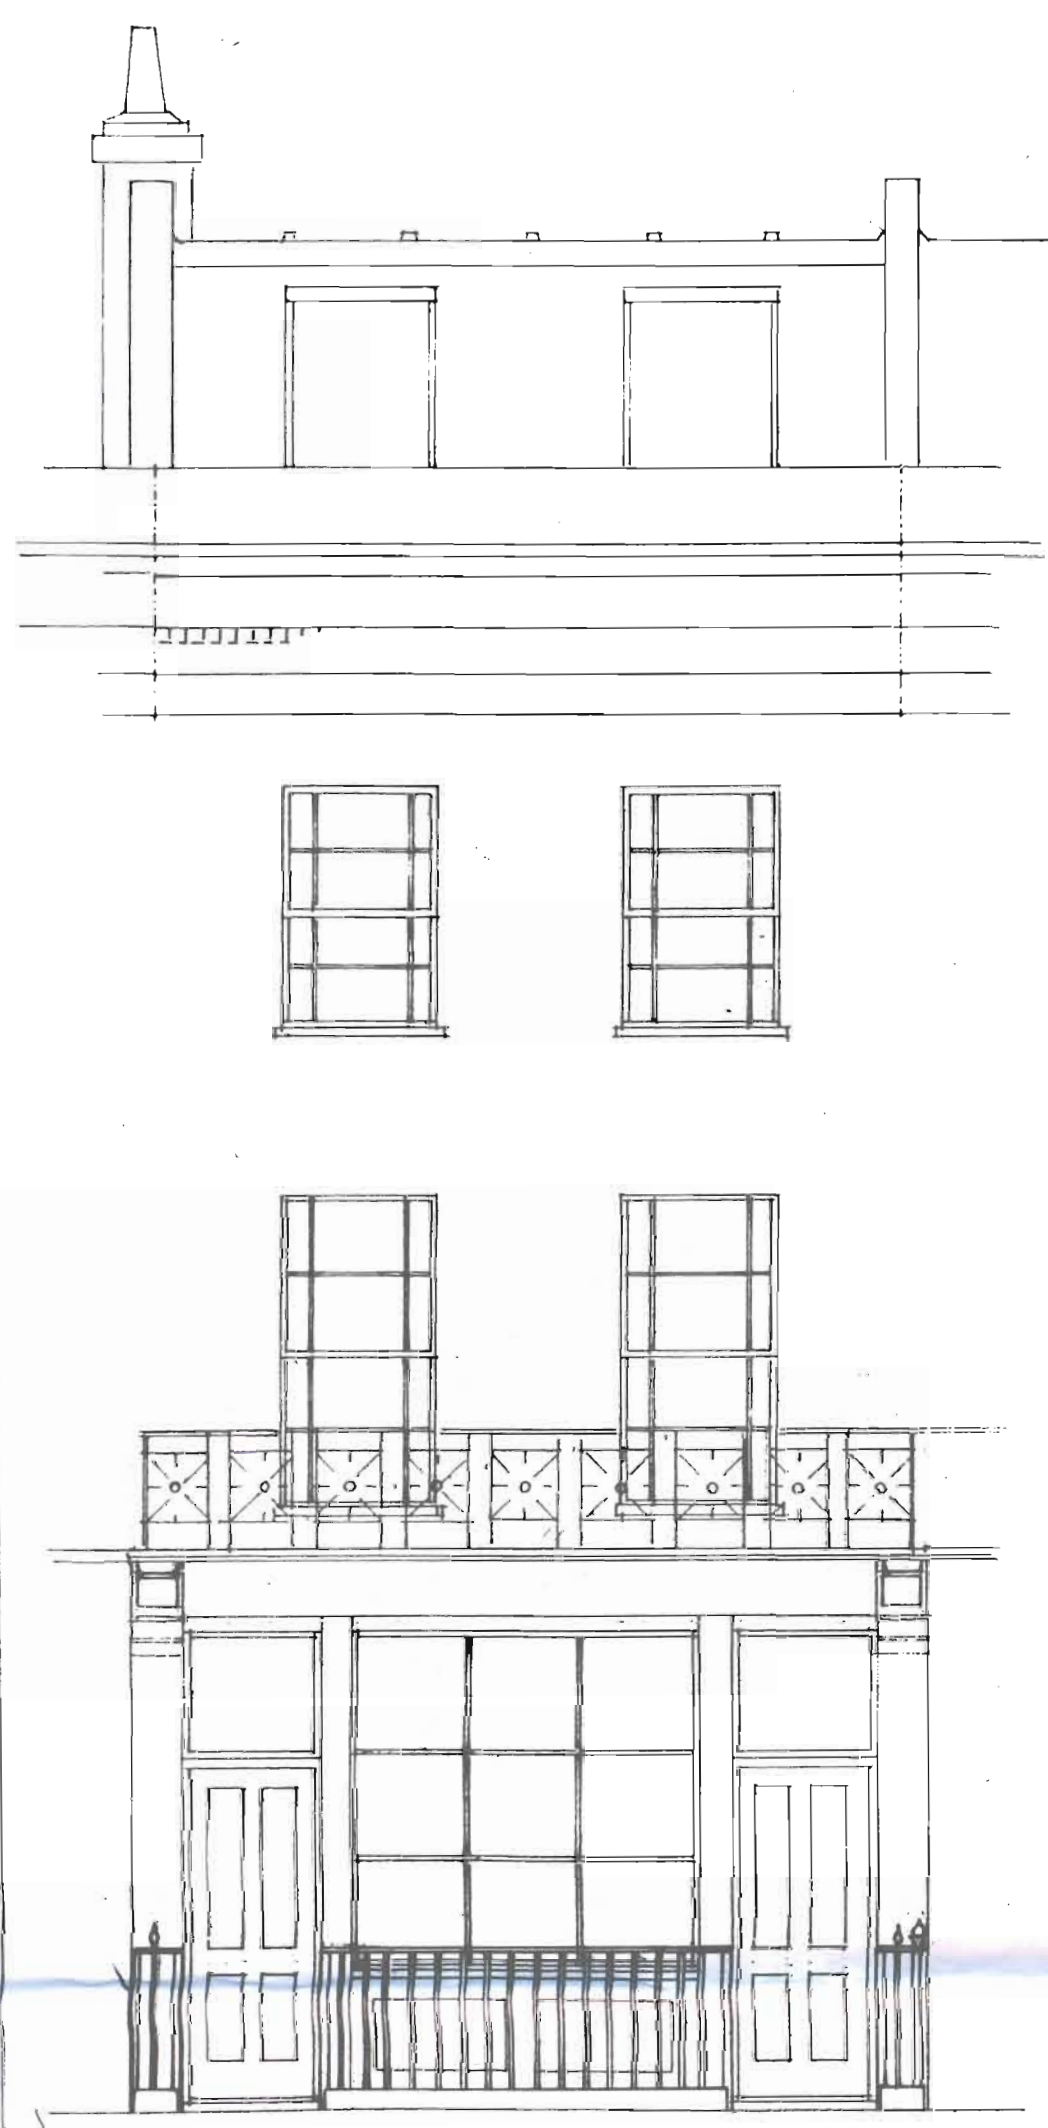

FRONT ELEVATION AS EXISTING

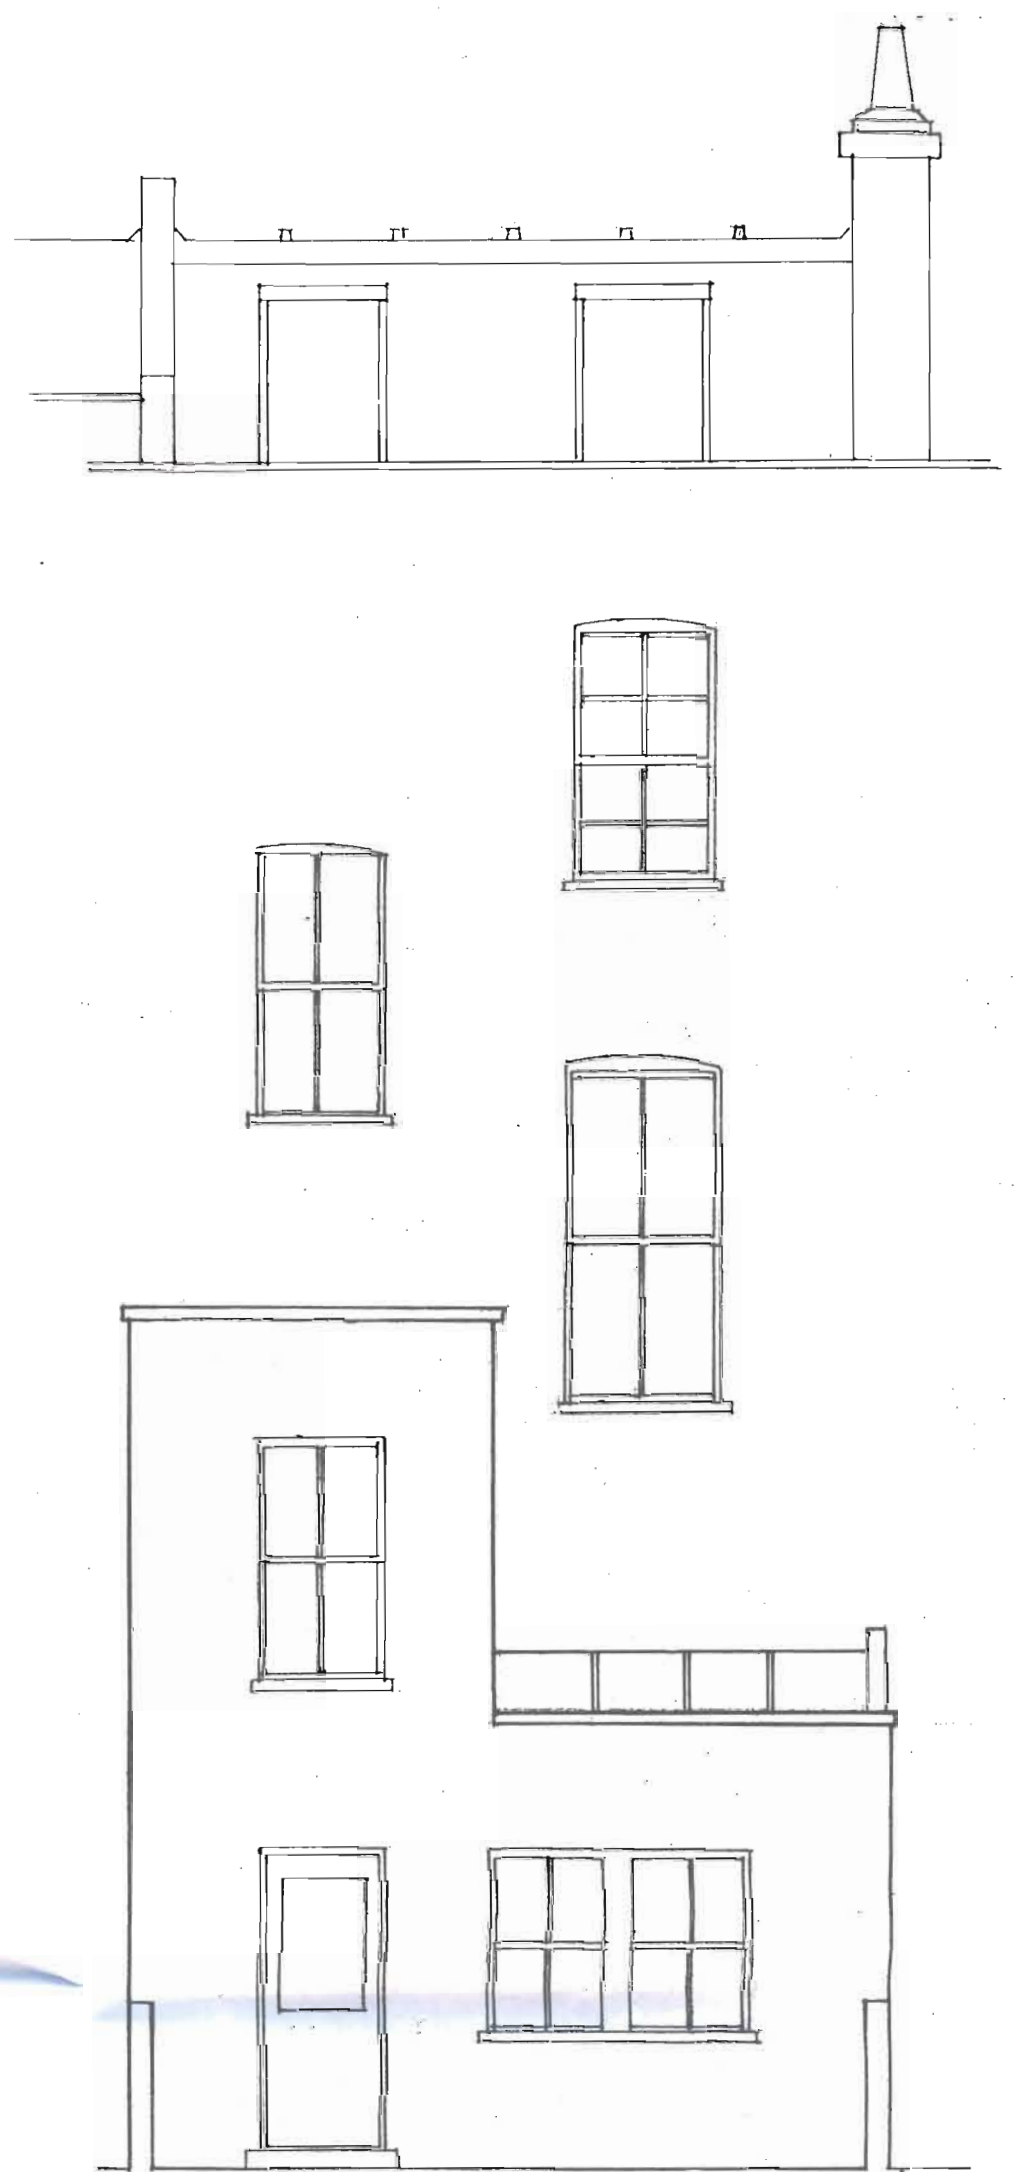


REAR ELEVATION AS EXISTING

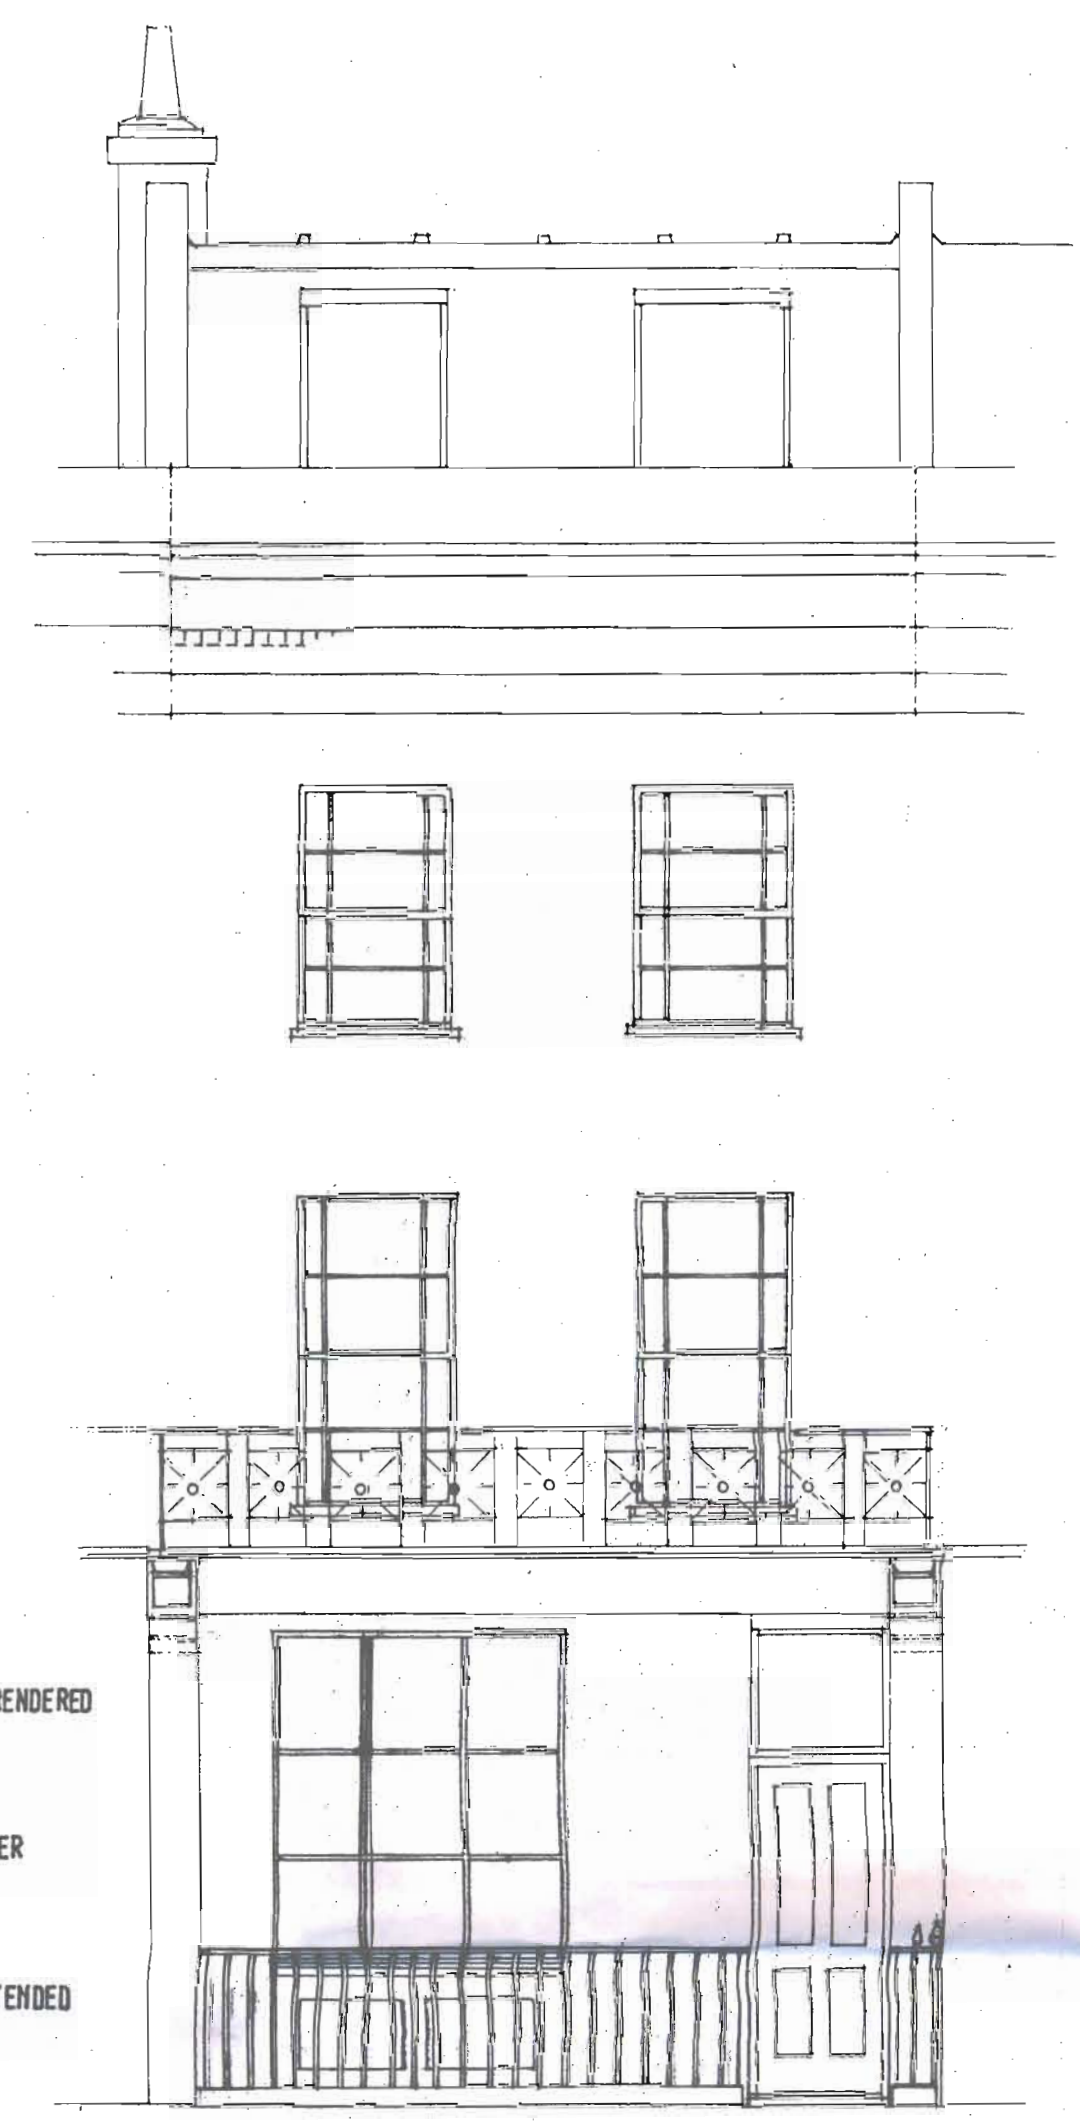


BRICK INFILL RENDERED AND PAINTED  
 PAINTED TIMBER WINDOW  
 RAILINGS EXTENDED TO MATCH

FRONT ELEVATION AS PROPOSED

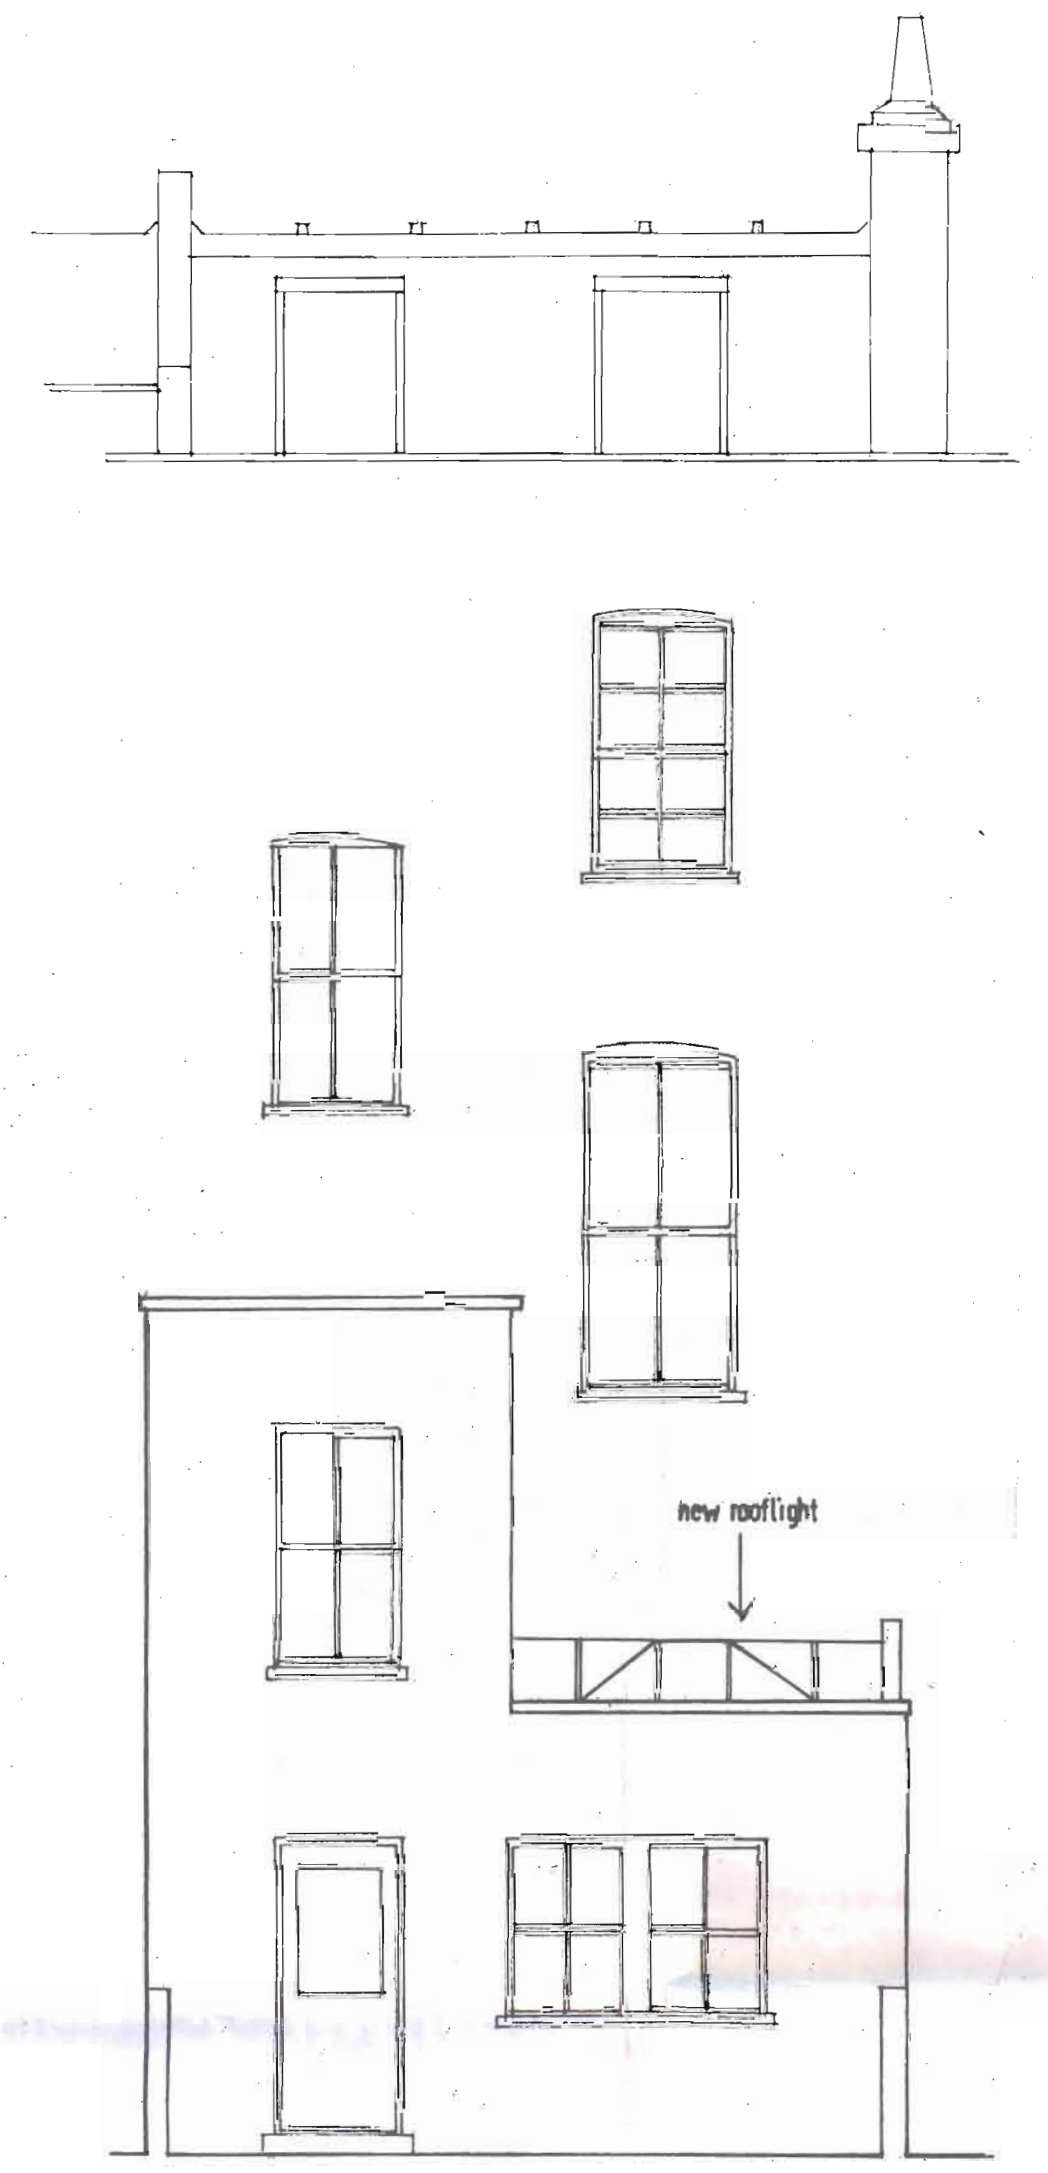

REAR ELEVATION AS PROPOSED

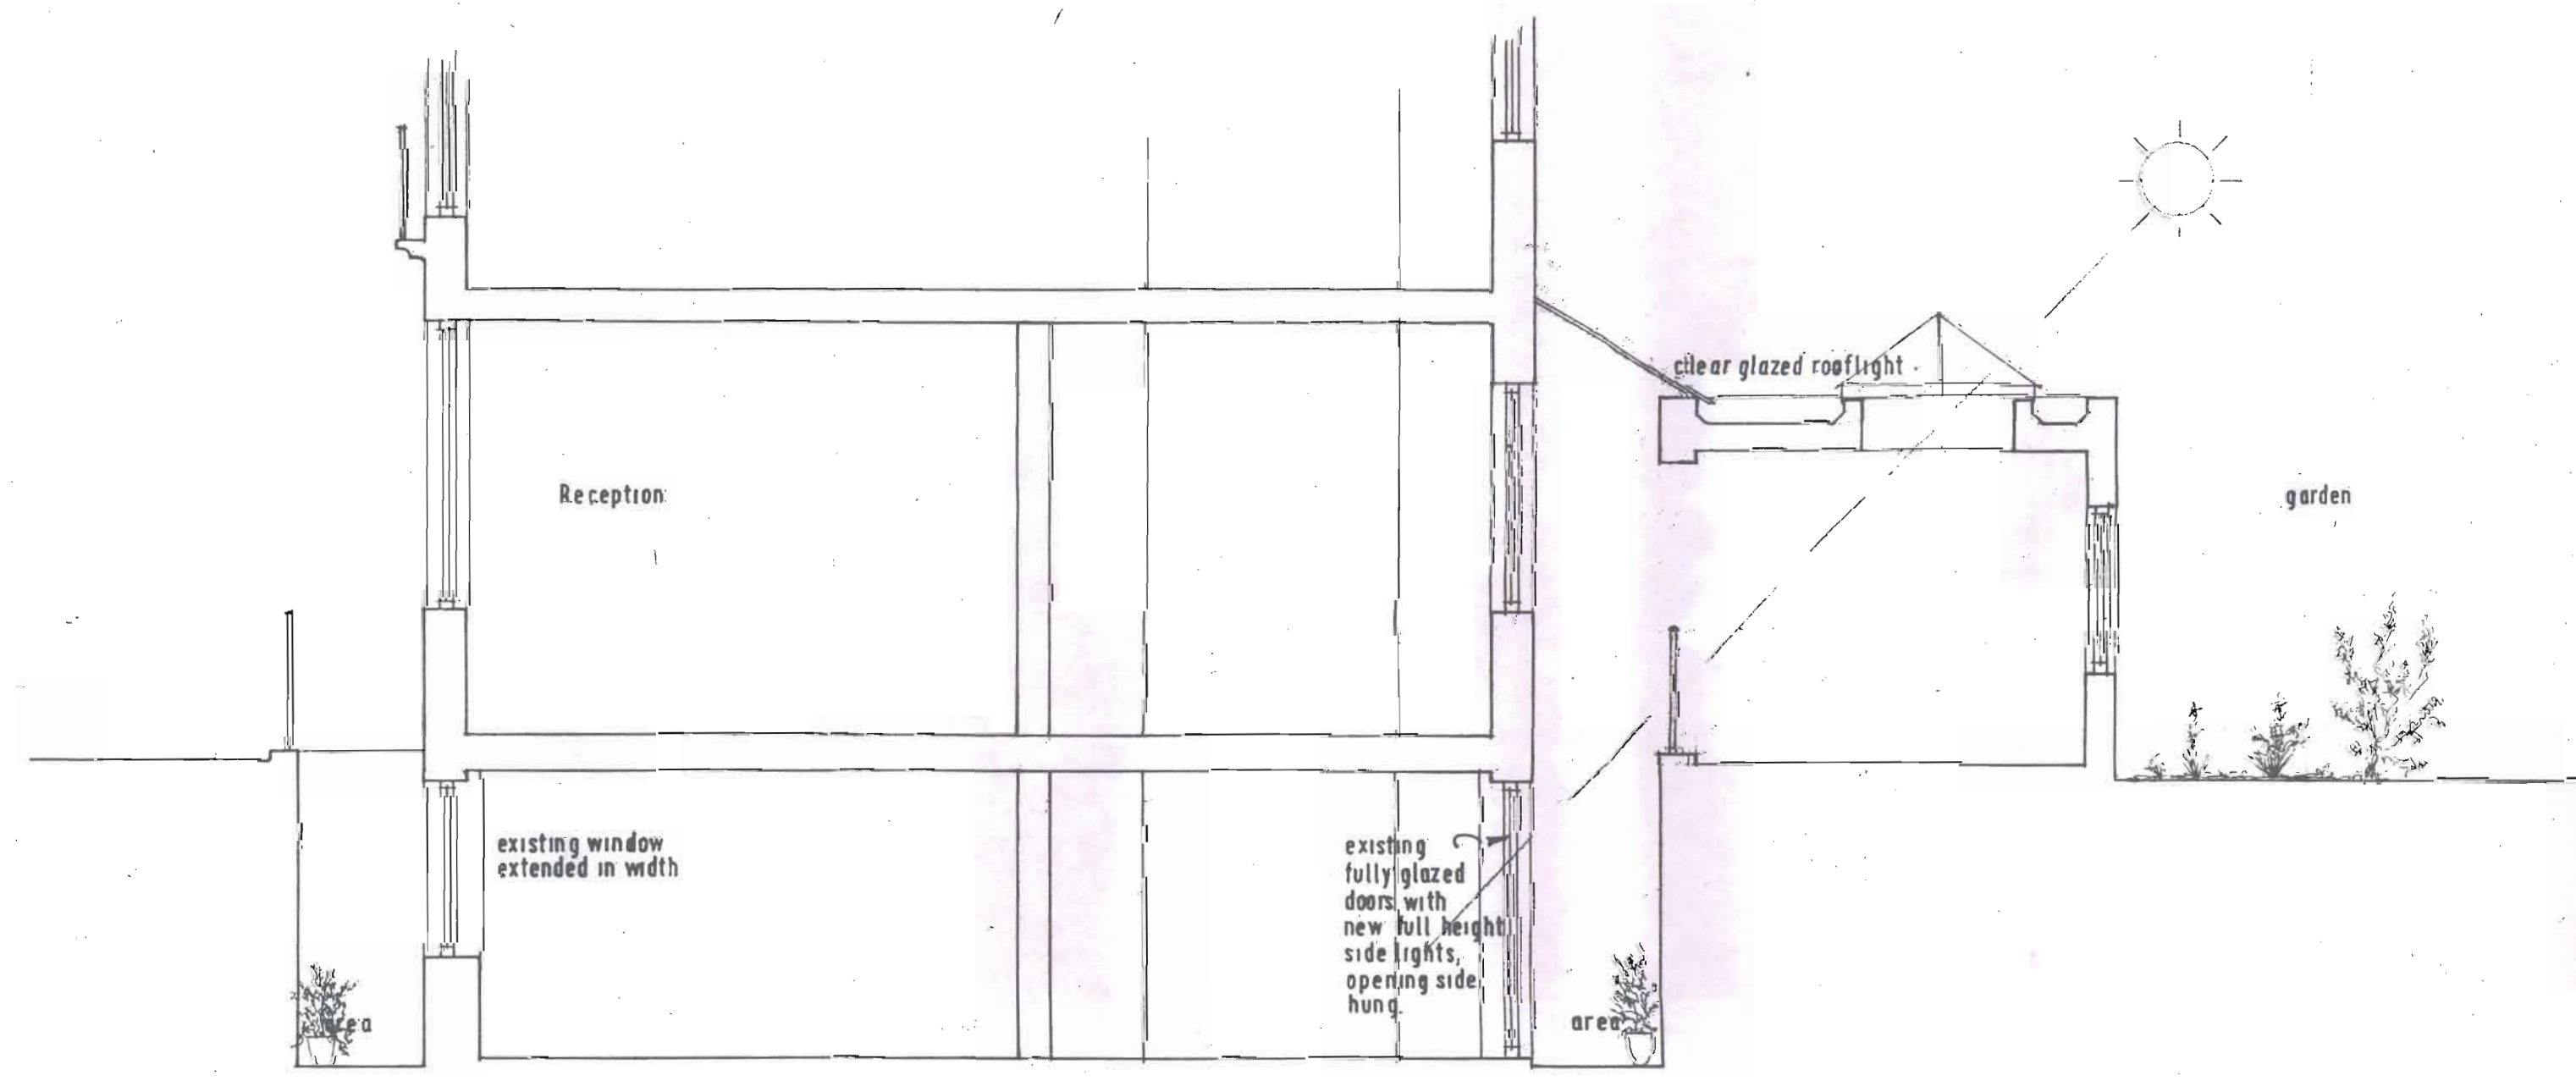

PART SECTION


NO. REVISIONS DATE INITIAL

PROJECT  
 11 MURRAY STREET  
 LONDON NW1

CLIENT

DRAWING  
 EXISTING AND PROPOSED ELEVATIONS

SCALE DATE DRAWN CHECKED  
 1:50 JULY 1999

**HEBER-PERCY & PARKER**  
 ARCHITECTS  
 GRESHAM HOUSE 24 HOLBORN VIADUCT  
 LONDON EC1A 2BN  
 Tel: 0471 248 5757 Fax: 0171 248 5858

DRAWING NO: **P9900561**  
 886 / 12