


P 99 00304 R 1


HEBER-PERCY & PARKER ARCHITECTS GRESHAM HOUSE, 24 HOLBORN VIADUCT LONDON EC1A 2BN Tel: 0171 248 5757 Fax: 0171 248 5858		job 11 MURRAY STREET NW 1 SECTION - PROPOSED	date 6.99	drawn 	scale 1:50
			number 886-03	rev	

NOTES
 1. THIS DRAWING IS NOT TO BE SCALED
 2. CONTRACTOR TO CHECK ALL DIMENSIONS AND LEVELS
 3. THIS DRAWING IS THE COPYRIGHT OF THE ARCHITECTS


MURRAY STREET

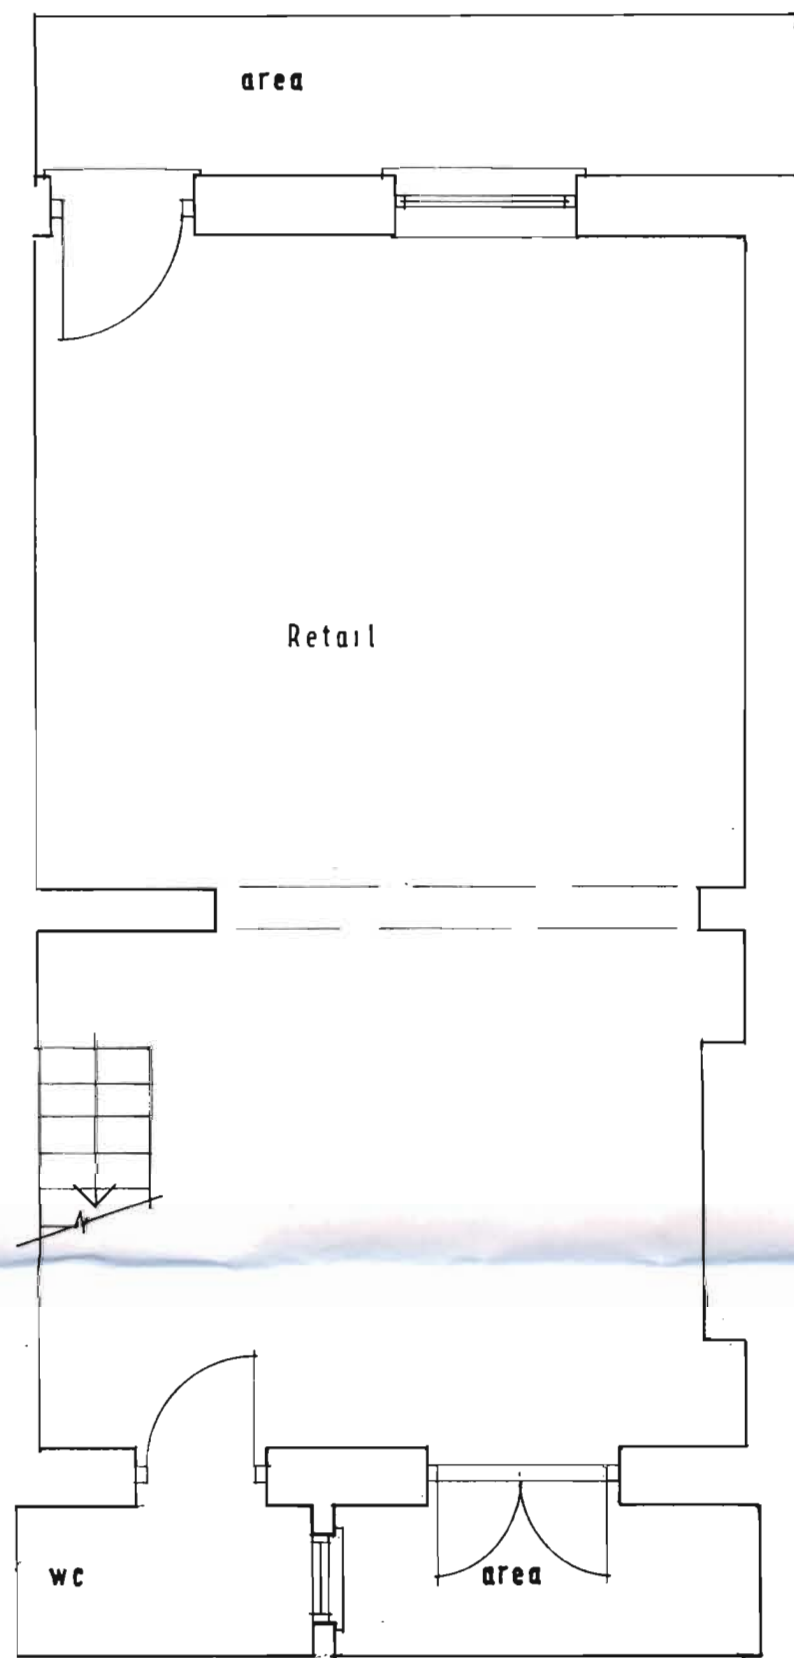


BASEMENT

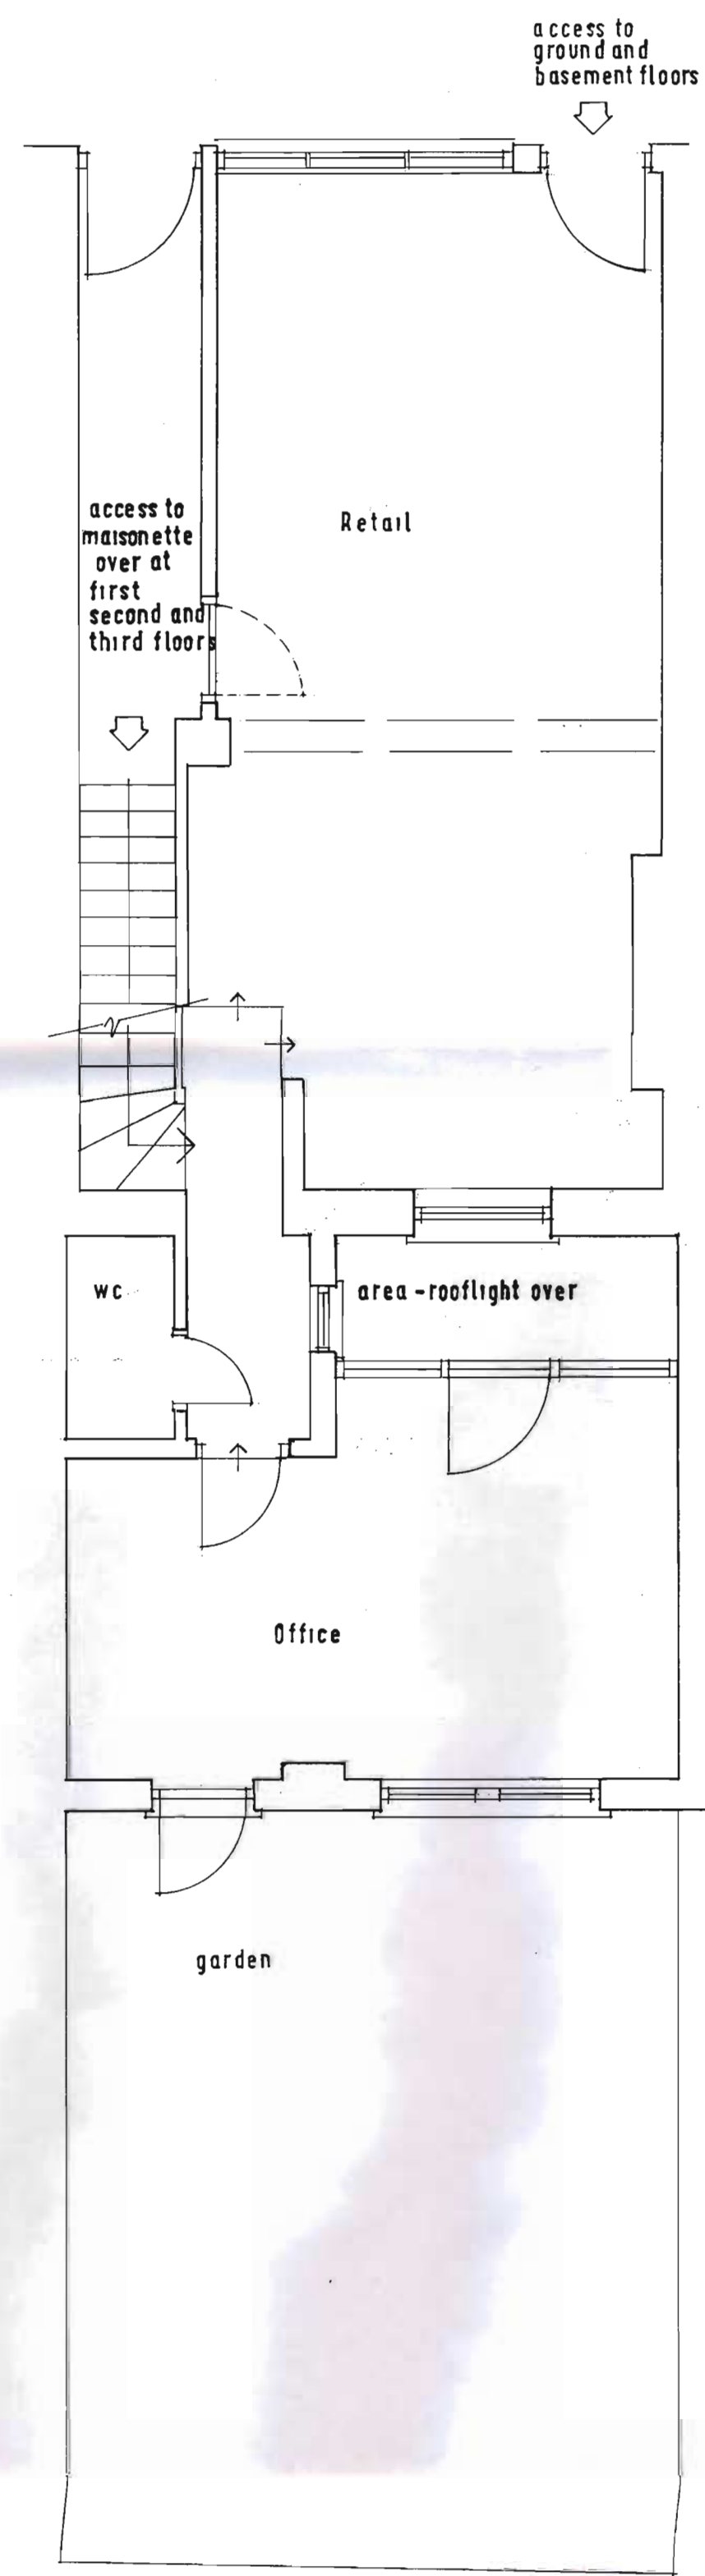

GROUND FLOOR

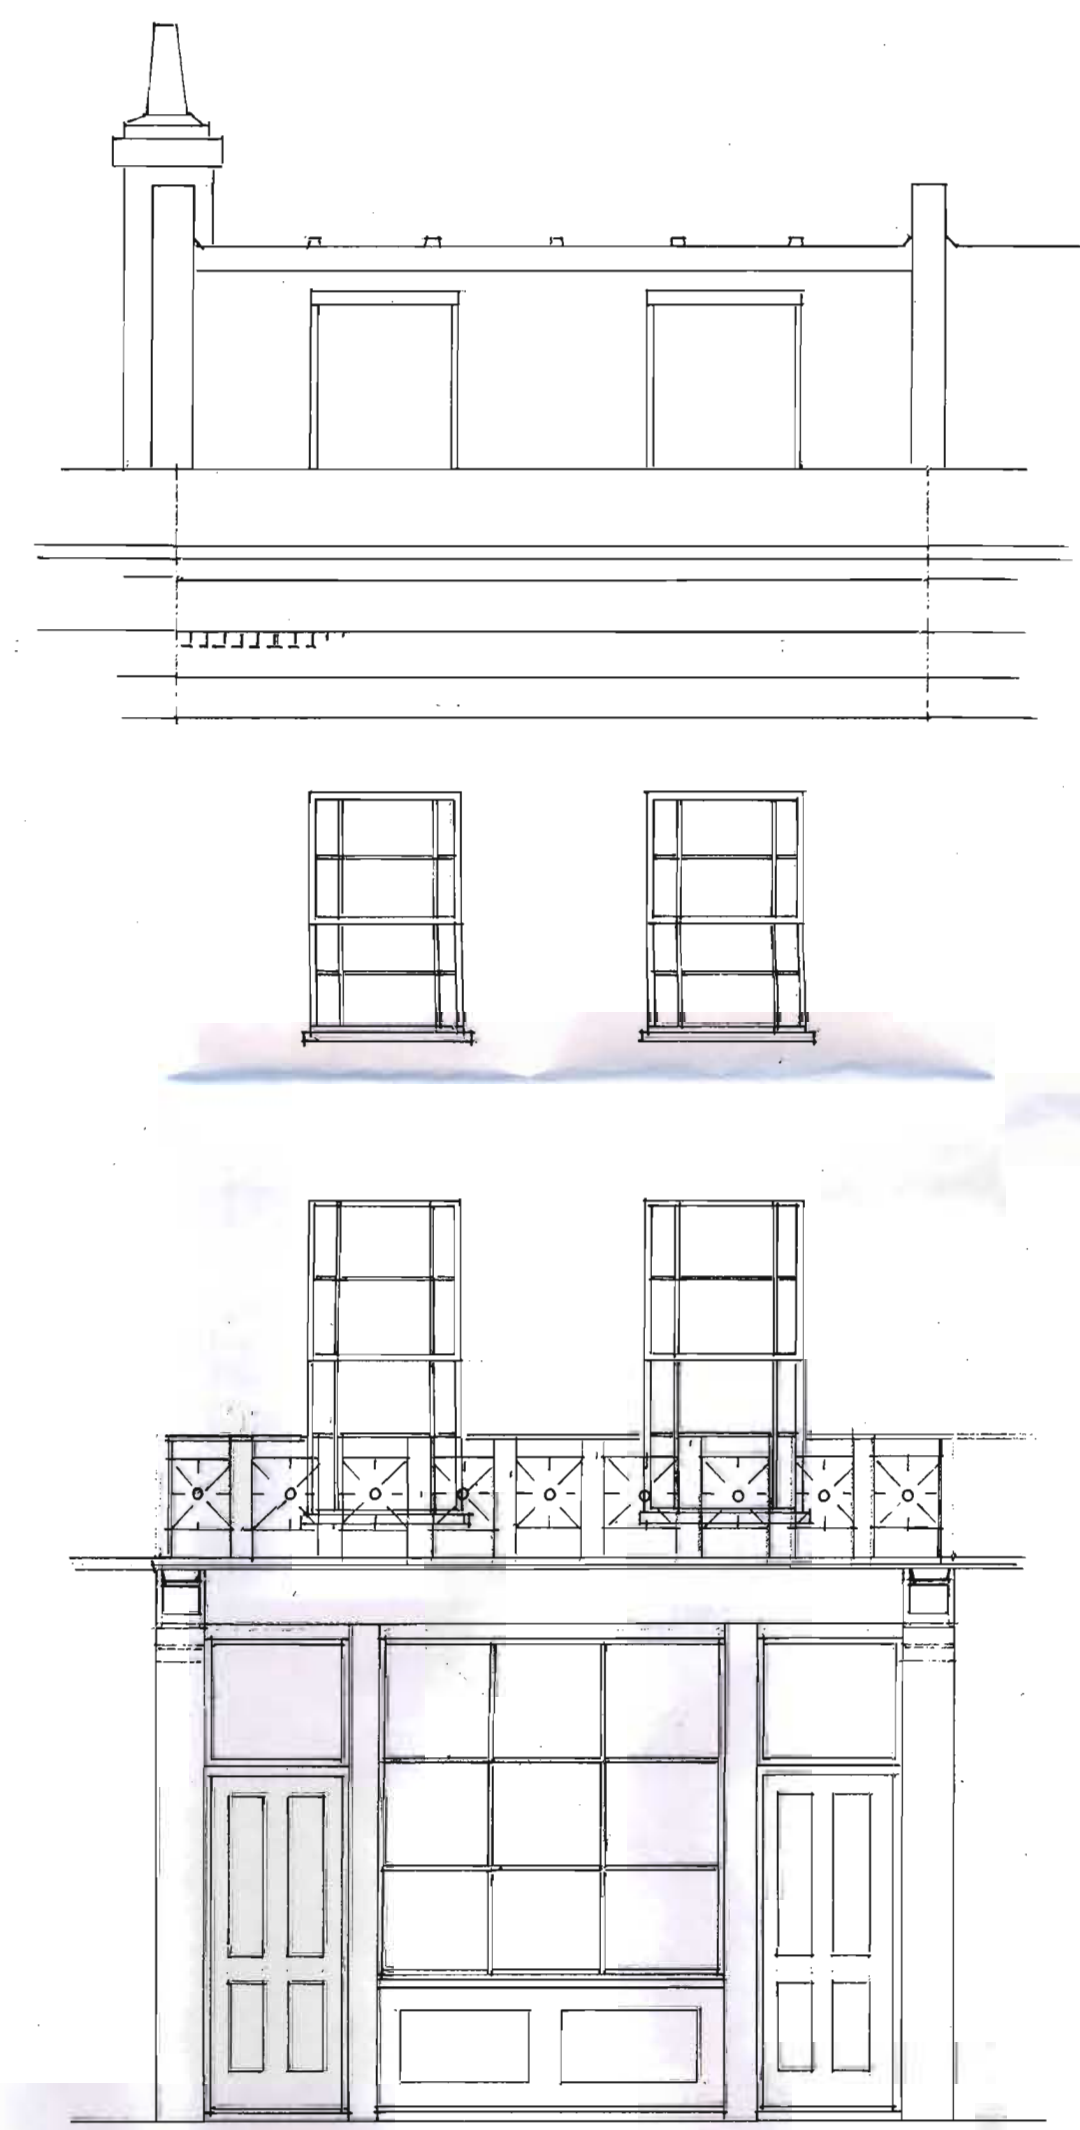

ELEVATION TO MURRAY STREET

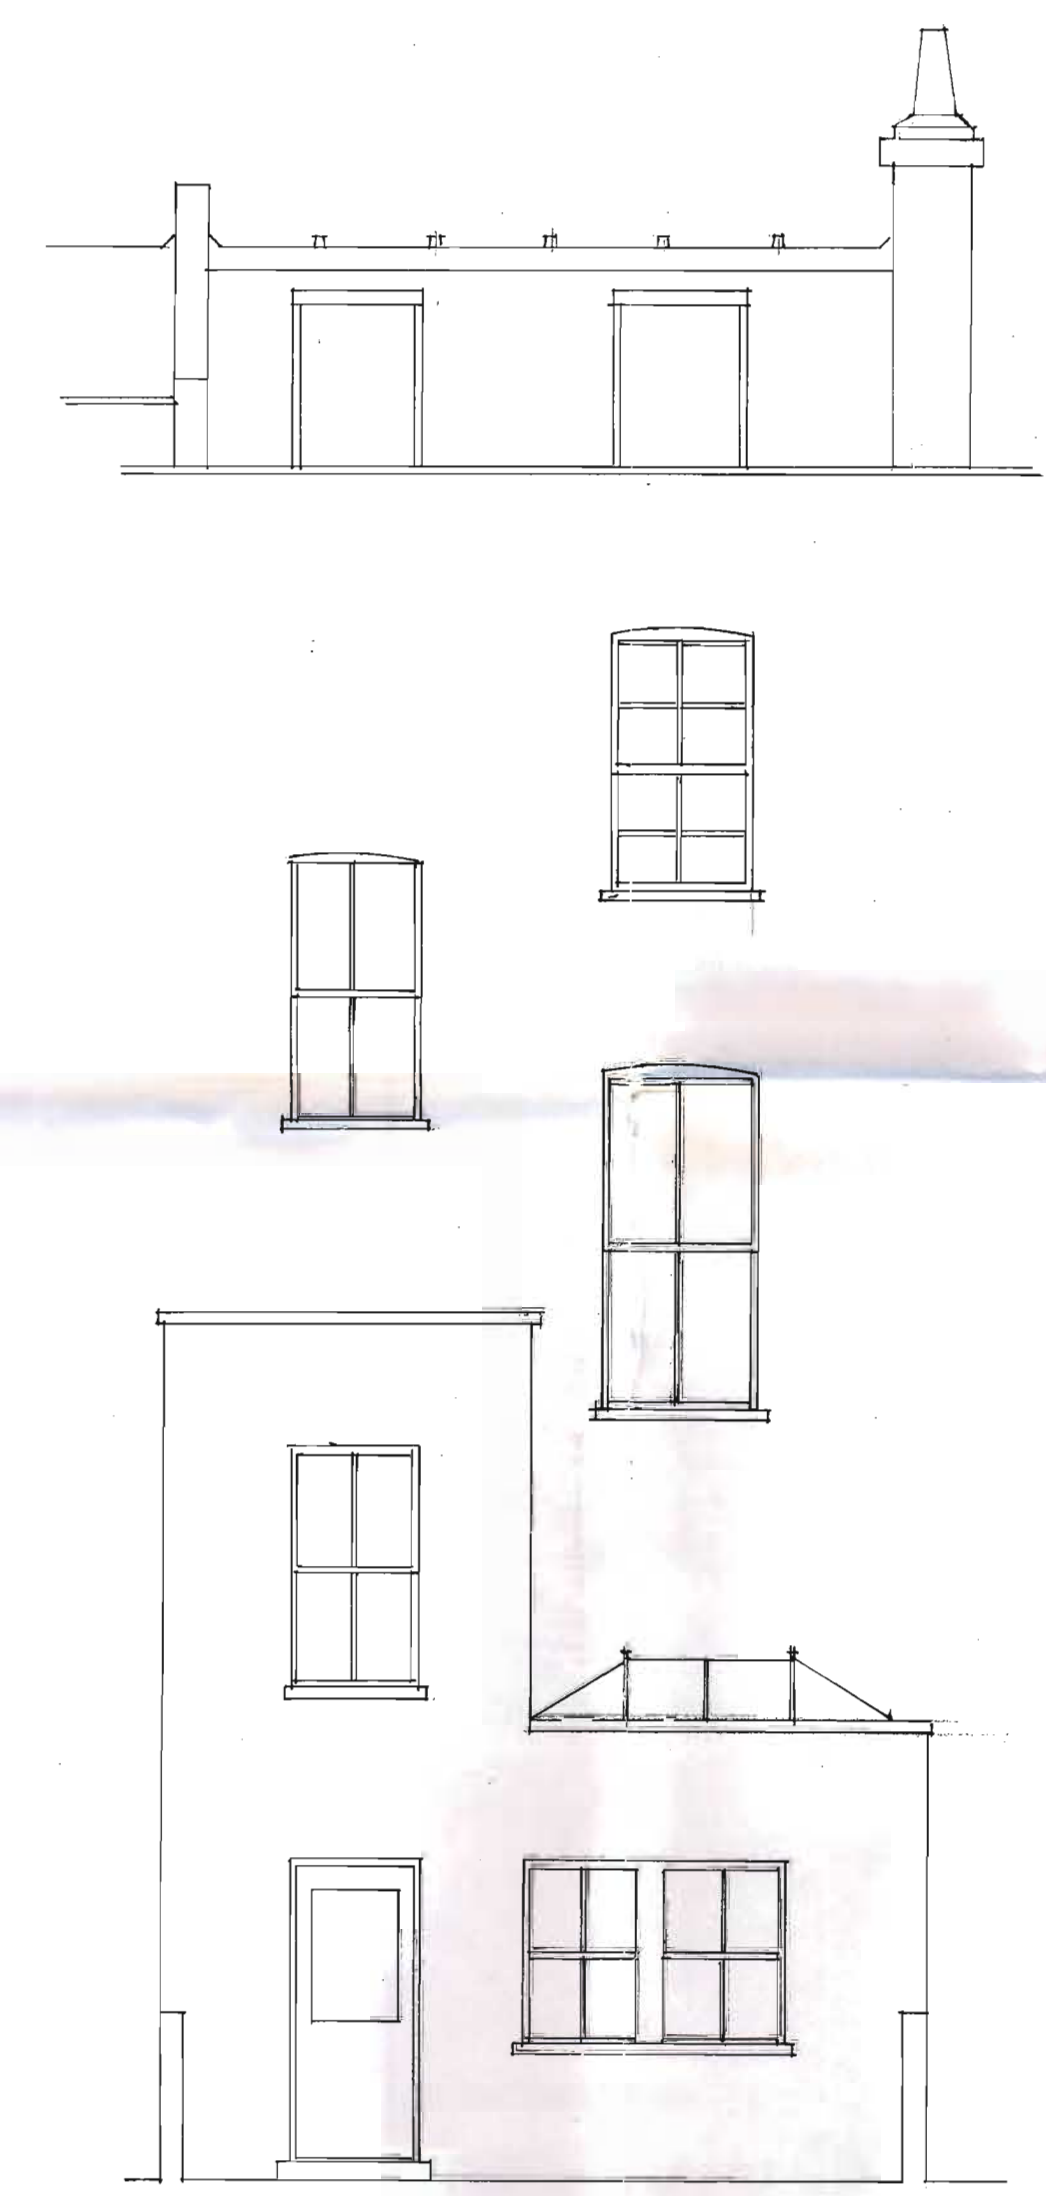

REAR ELEVATION



LOCATION PLAN
1:1250

LONDON BOROUGH OF CAMDEN
 TOWN AND COUNTRY PLANNING ACT 1990
 22 JUN 1999
 PLANS NOT APPROVED
 ON BEHALF OF THE COUNCIL

NO.	REVISIONS	DATE	INITIAL

PROJECT
11 MURRAY STREET NW 1

CLIENT

DRAWING
PLANS AND ELEVATIONS AS EXISTING,
LOCATION PLAN

SCALE	DATE	DRAWN	CHECKED
1:50	4.99	BP	BP

HEBER-PERCY & PARKER


ARCHITECTS
 GRESHAM HOUSE 24 HOLBORN VIADUCT
 LONDON EC1A 2BN
 Tel: 0171 248 5757 Fax: 0171 248 5858

DRAWING NO. REV.

886-01


P9900304

- NOTES
1. THIS DRAWING IS NOT TO BE SCALED
 2. CONTRACTOR TO CHECK ALL DIMENSIONS AND LEVELS
 3. THIS DRAWING IS THE COPYRIGHT OF THE ARCHITECTS

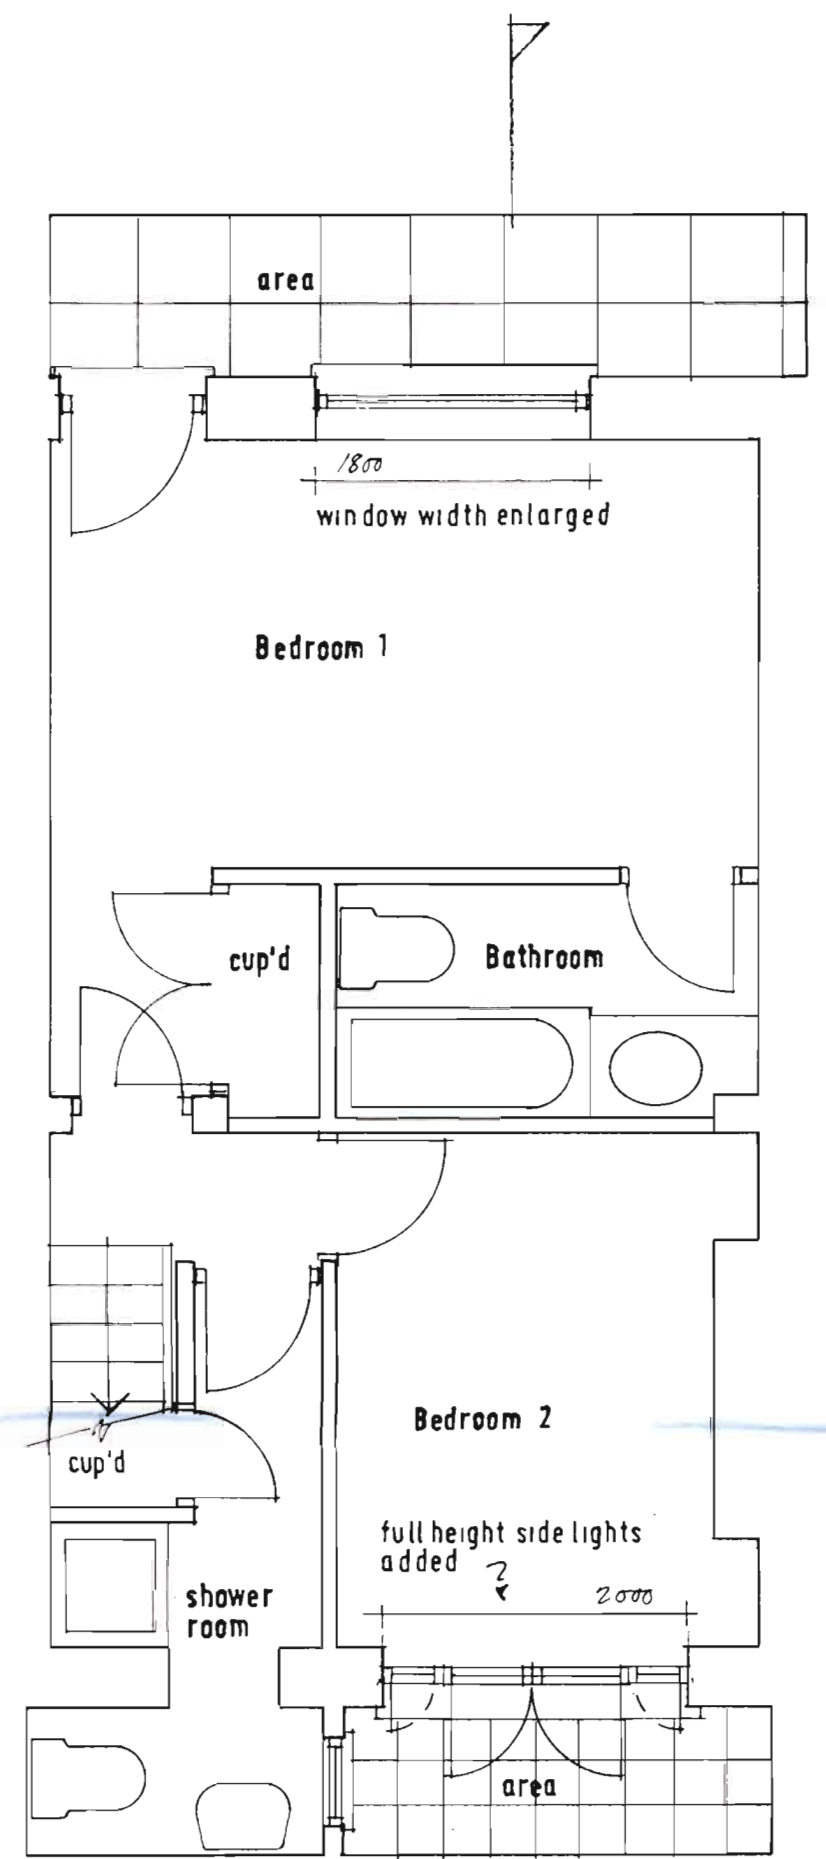


BASEMENT

886-03

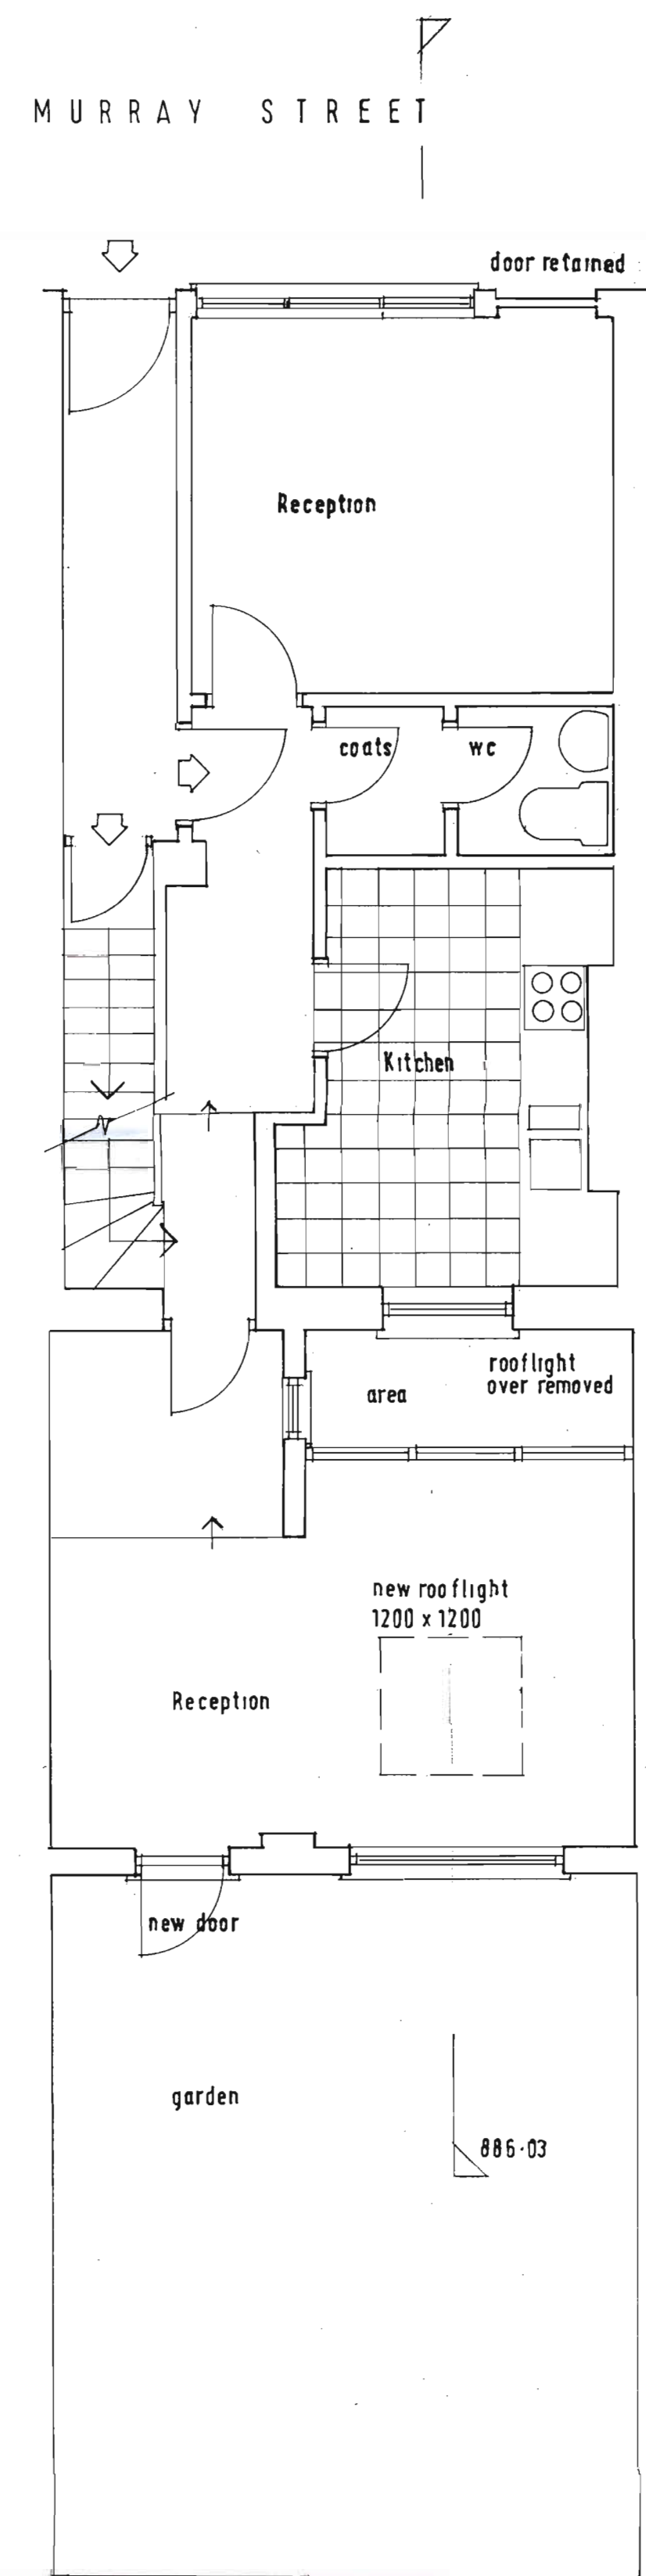


GROUND FLOOR

886-03

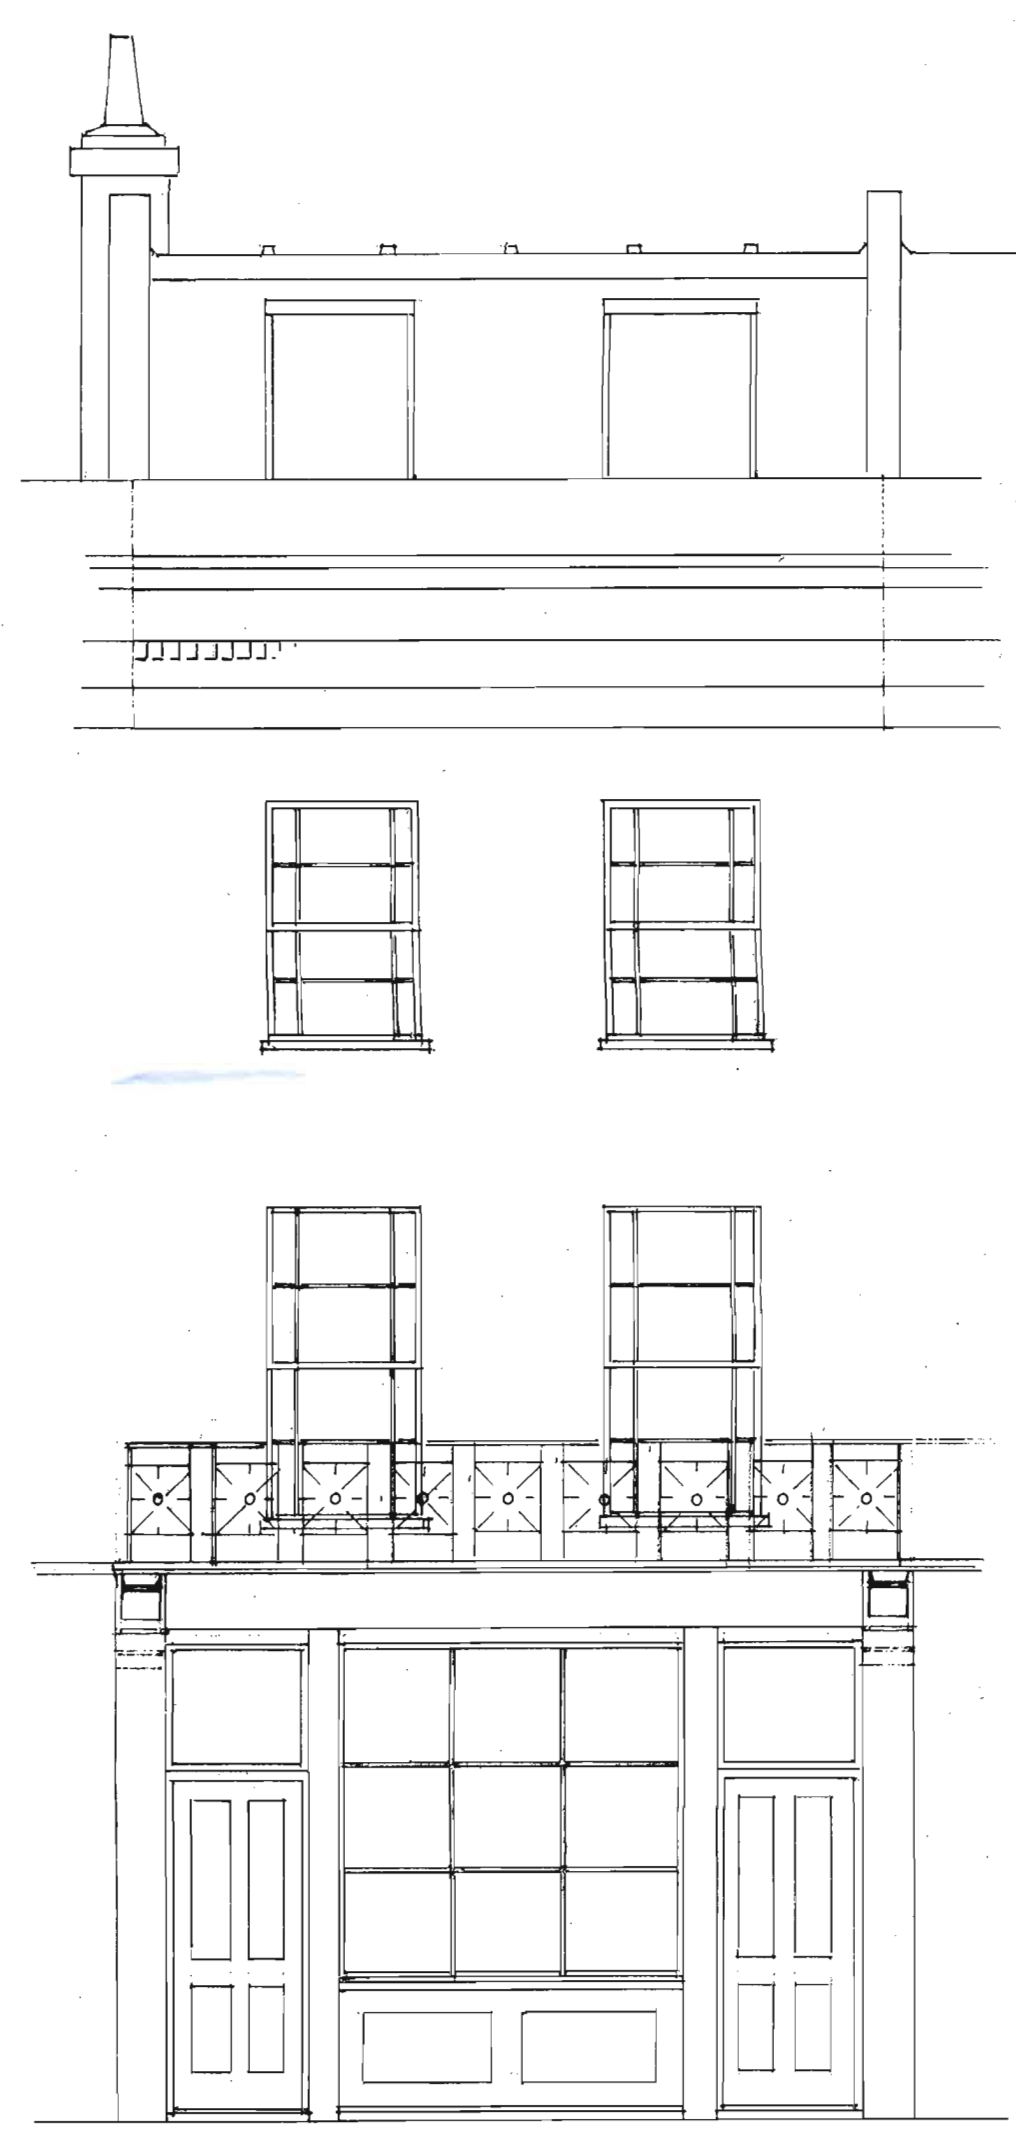

ELEVATION TO MURRAY STREET

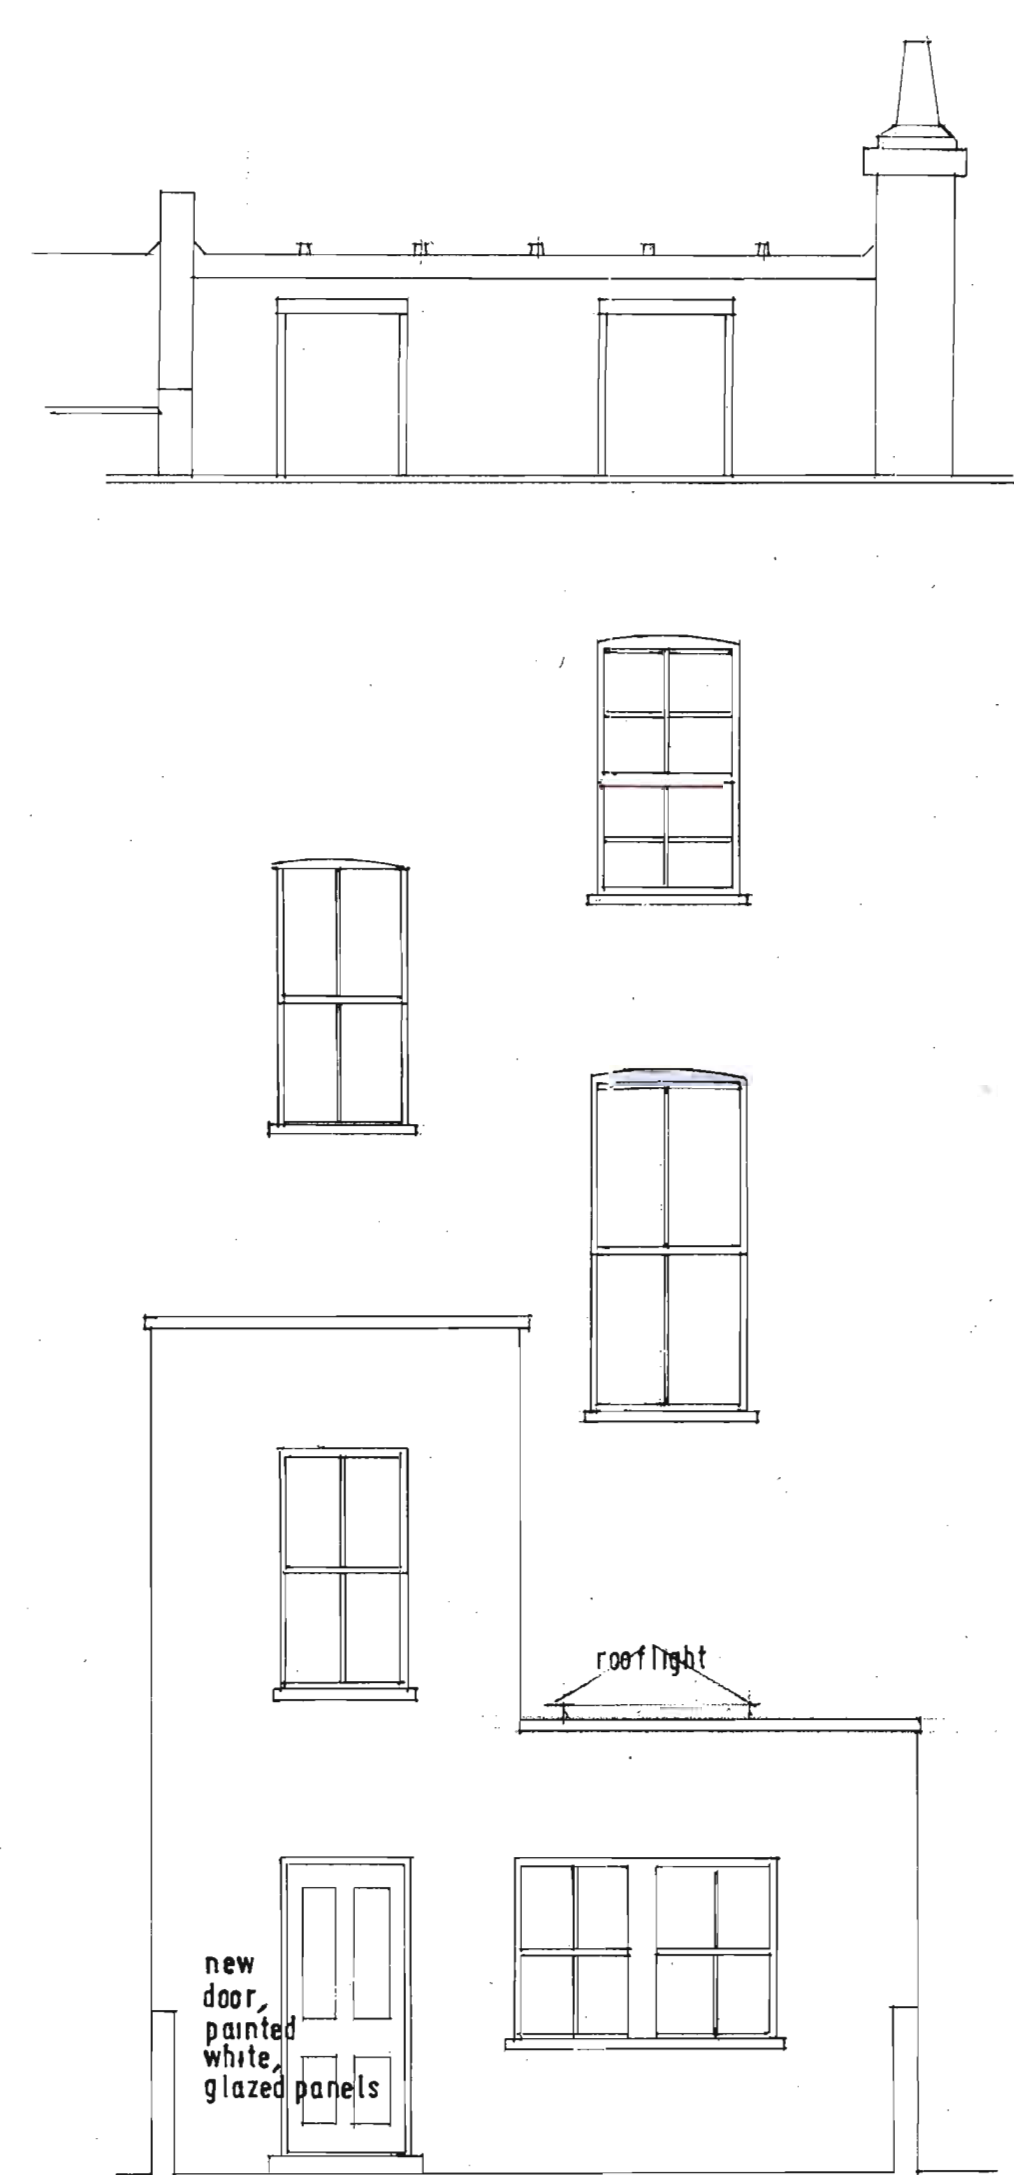

REAR ELEVATION

NO.	REVISIONS	DATE	INITIAL
B.	Bedroom windows enlarged, rooflight added, section ref. 2	3-6-99	B
A.	note re door amended	23-4-99	A

PROJECT
11 MURRAY STREET NW 1

CLIENT

DRAWING
PLANS AND ELEVATIONS - PROPOSED

SCALE 1:50 DATE 4.99 DRAWN B CHECKED BP

HEWES-PERCY & PARKER
ARCHITECTS
GRESHAM HOUSE 24 HOLBORN VIADUCT
LONDON EC1A 2BN
Tel: 0171 248 5757 Fax: 0171 248 5858

DRAWING NO. 886-02 REV. B

LONDON ESCRATCH OF CAMDEN
PLANNING ACTS
22 JULY 1999
PLANNING ACTS
ON BEHALF OF THE LOCAL AUTHORITY



* No 11 *