



3 OS SITE PLAN 1:1250

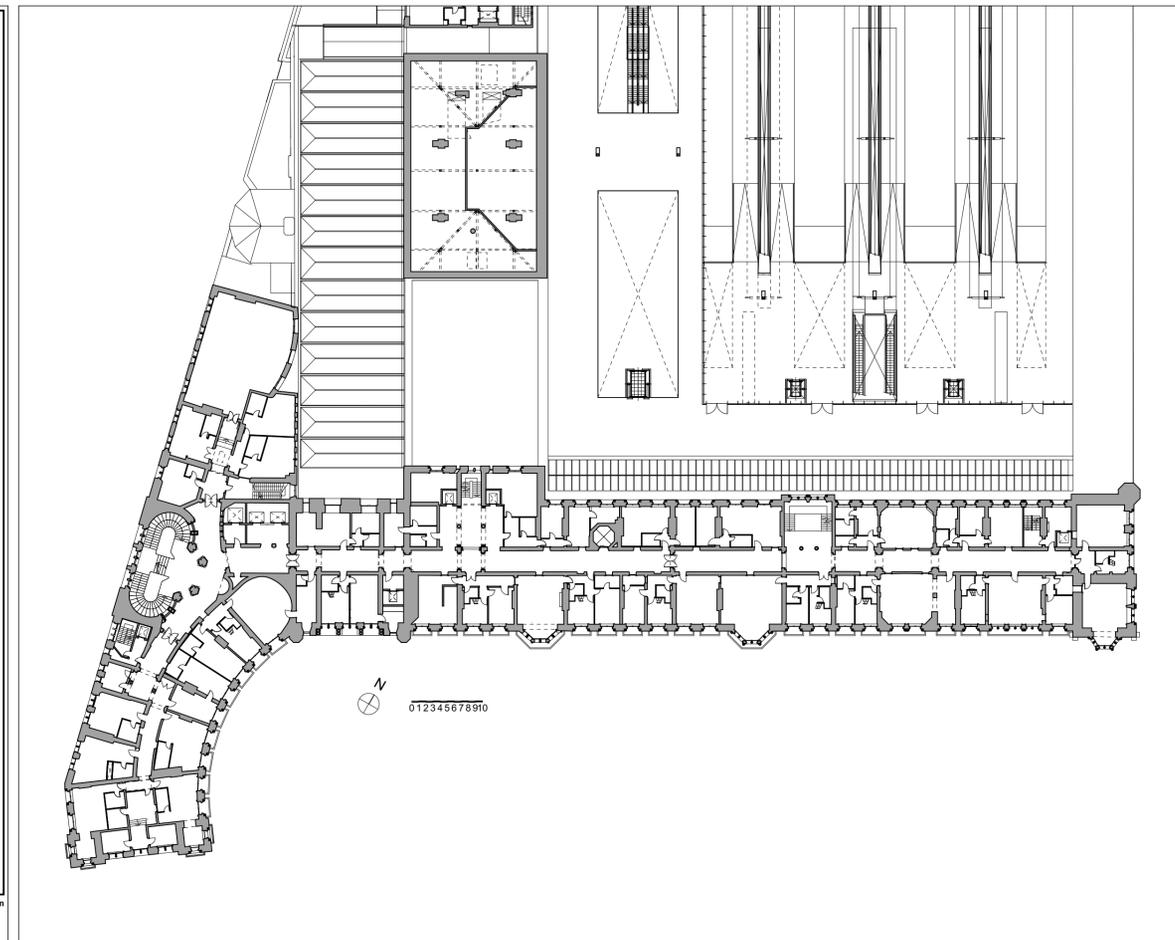

2 SECOND FLOOR PLAN 1:500

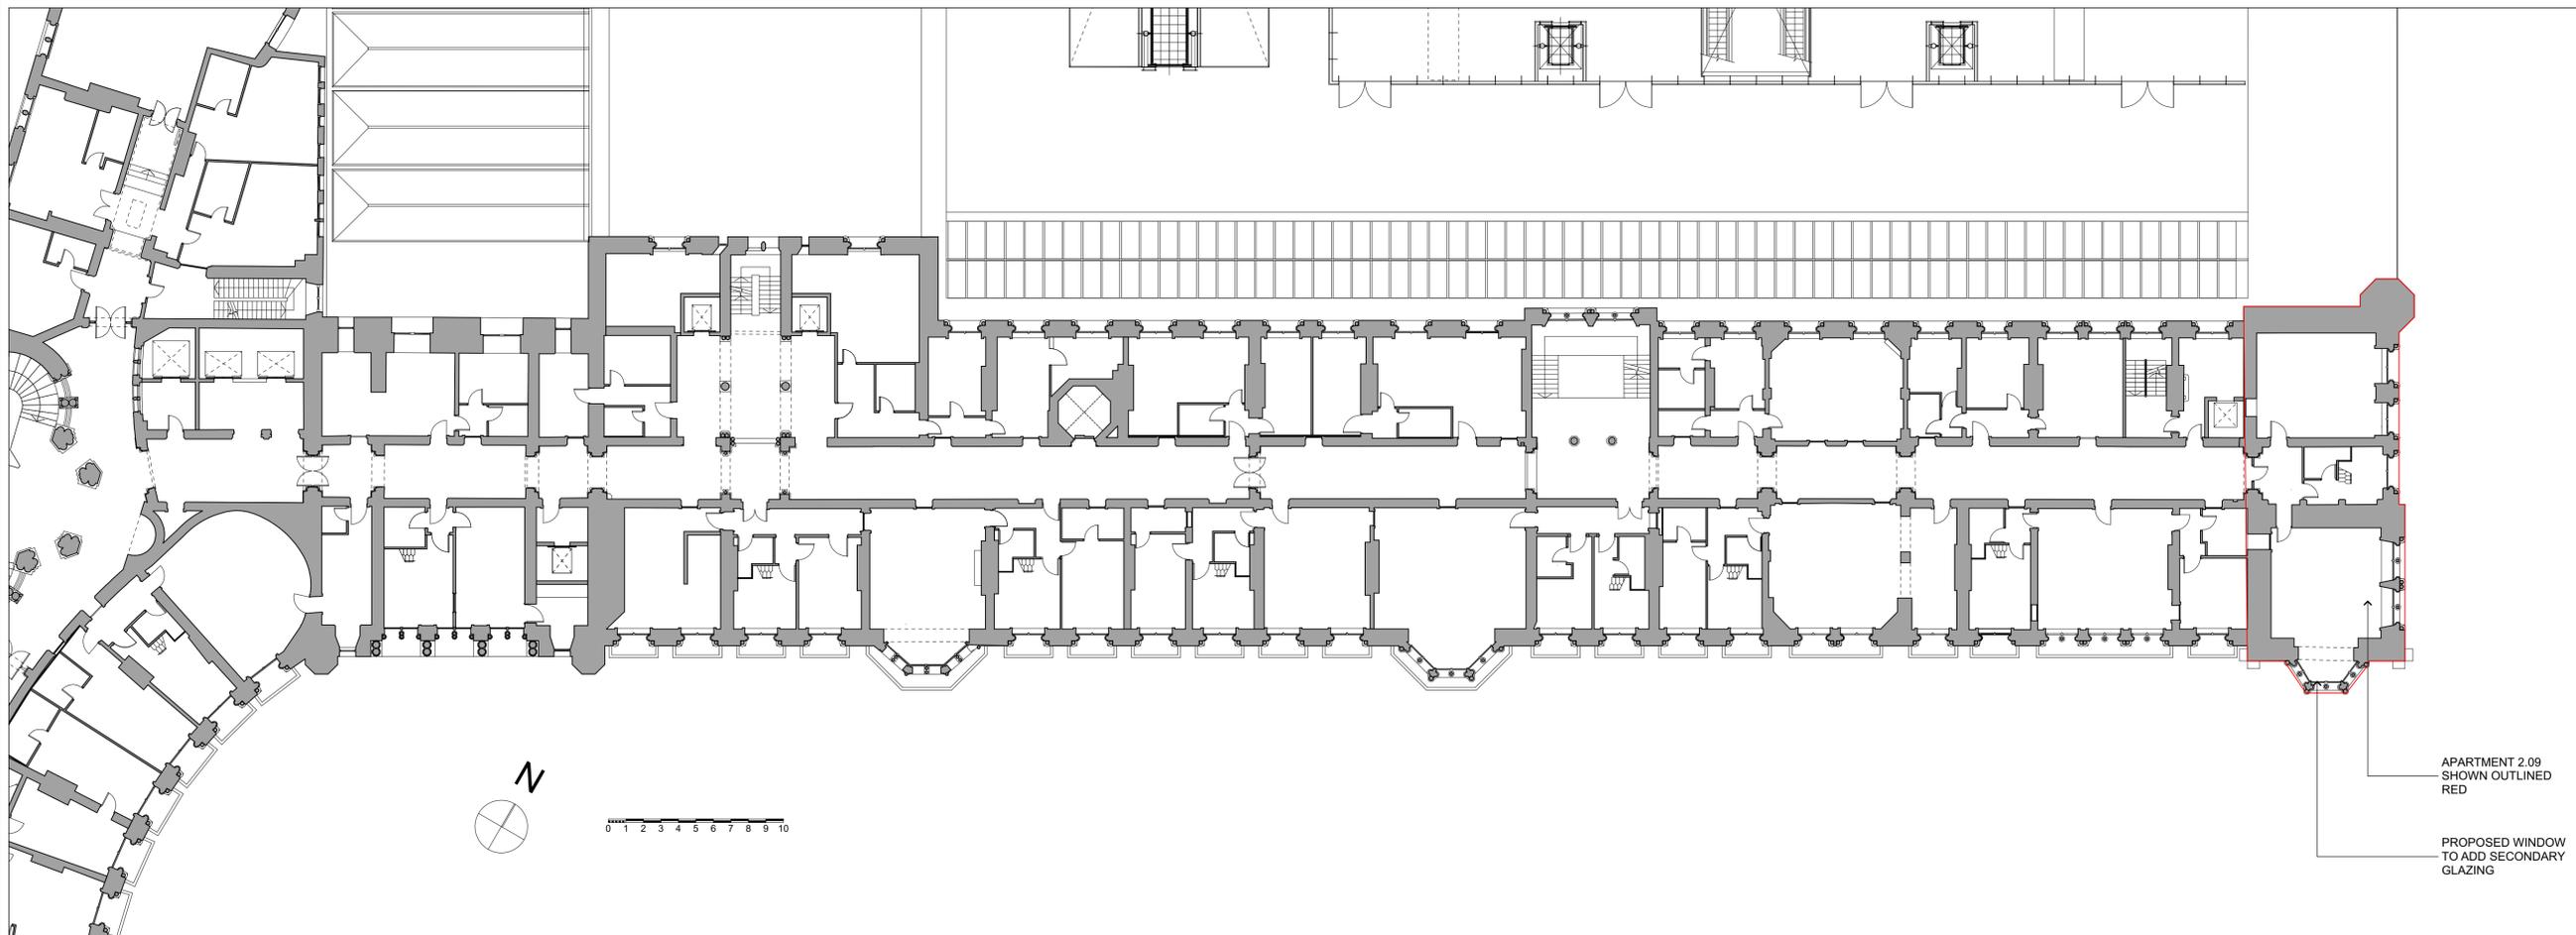

1 SECOND FLOOR PLAN 1:200

**Collingridge
And
Smith
Architects (UK) Ltd.**

28 Spencer Street
Remuera
Auckland
NEW ZEALAND
Tel: +64 9529 0403

Ground Floor
River Mill
Staveley Mill Yard
Staveley
Cumbria
UNITED KINGDOM
Tel: +44 1539 822976

REVISIONS DATE
00 PLANNING APPLICATION 18/09/15

JOB TITLE
**APARTMENT 2.09
ST PANCRAS CHAMBERS
LONDON, NW1 2AR**

DRAWING TITLE
SITE PLAN

ISSUE DATE
PLANNING APPLICATION 18th SEPTEMBER 2015

DRAWN SCALE CHECKED
GC AS SHOWN AT A1 HALF SIZE @ A3 PS

JOB NO. SHEET REVISION
P-0157 PA100 00

The contractor shall check and verify all dimensions, levels and angles on site prior to commencing any work. The copyright of these drawings and all parts thereof remain the property of COLLINGRIDGE AND SMITH ARCHITECTS (UK) LTD. Dimensions must not be scaled from the drawings.

1:200