



No scaled dimensions to be taken from this drawings. All dimensions to be site checked.

- KEY:**
- Existing Structure
  - ▨ New Stud Partitions
  - ▩ New Brickwork


1. New entrance door
2. New balcony
3. New glass balustrade

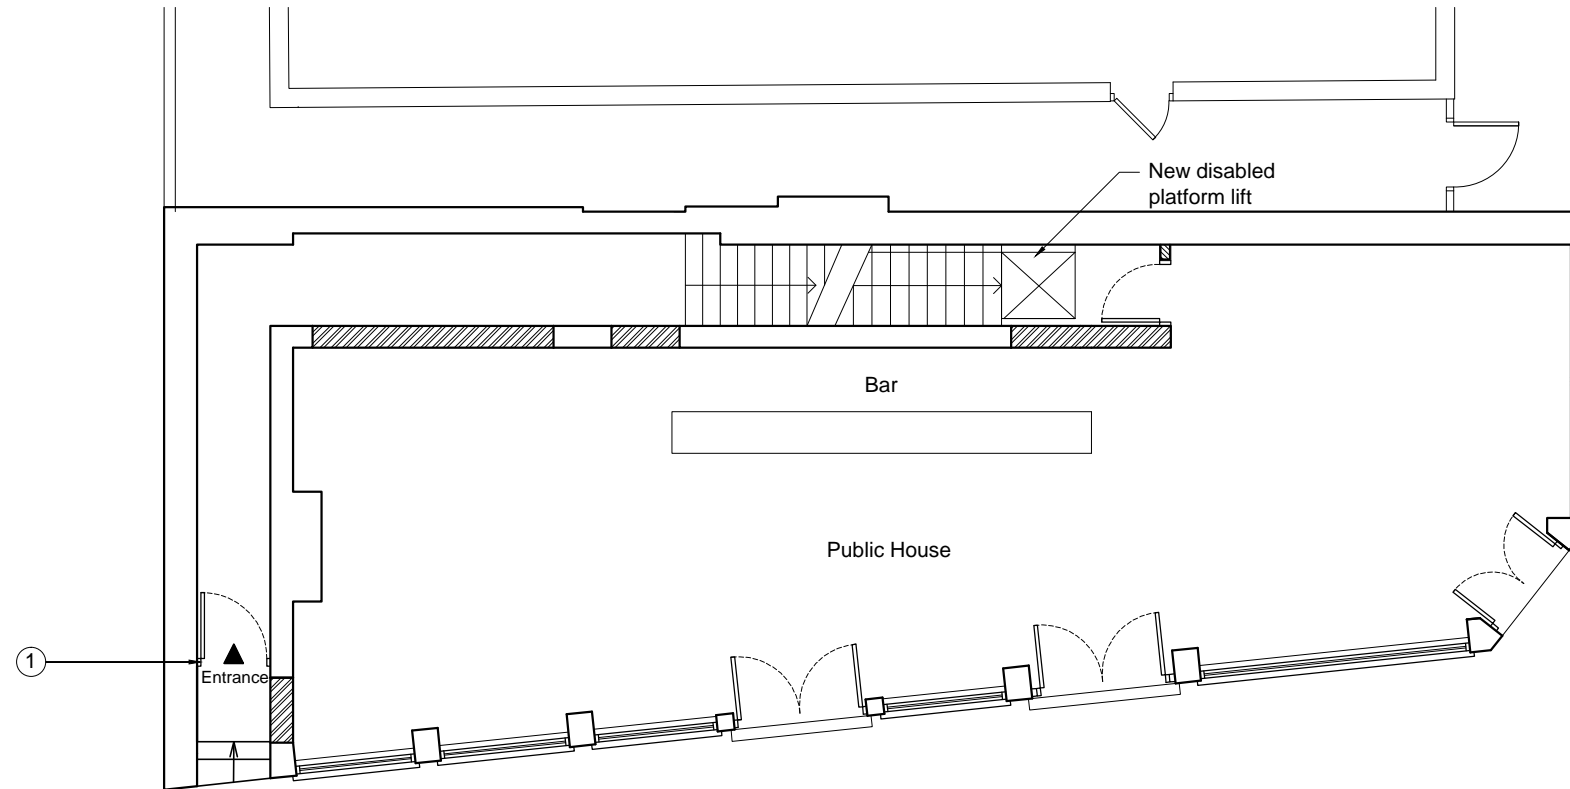

Ground Floor Plan  
as Proposed

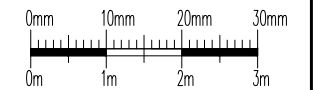

Revisions		
No.	Note	Date

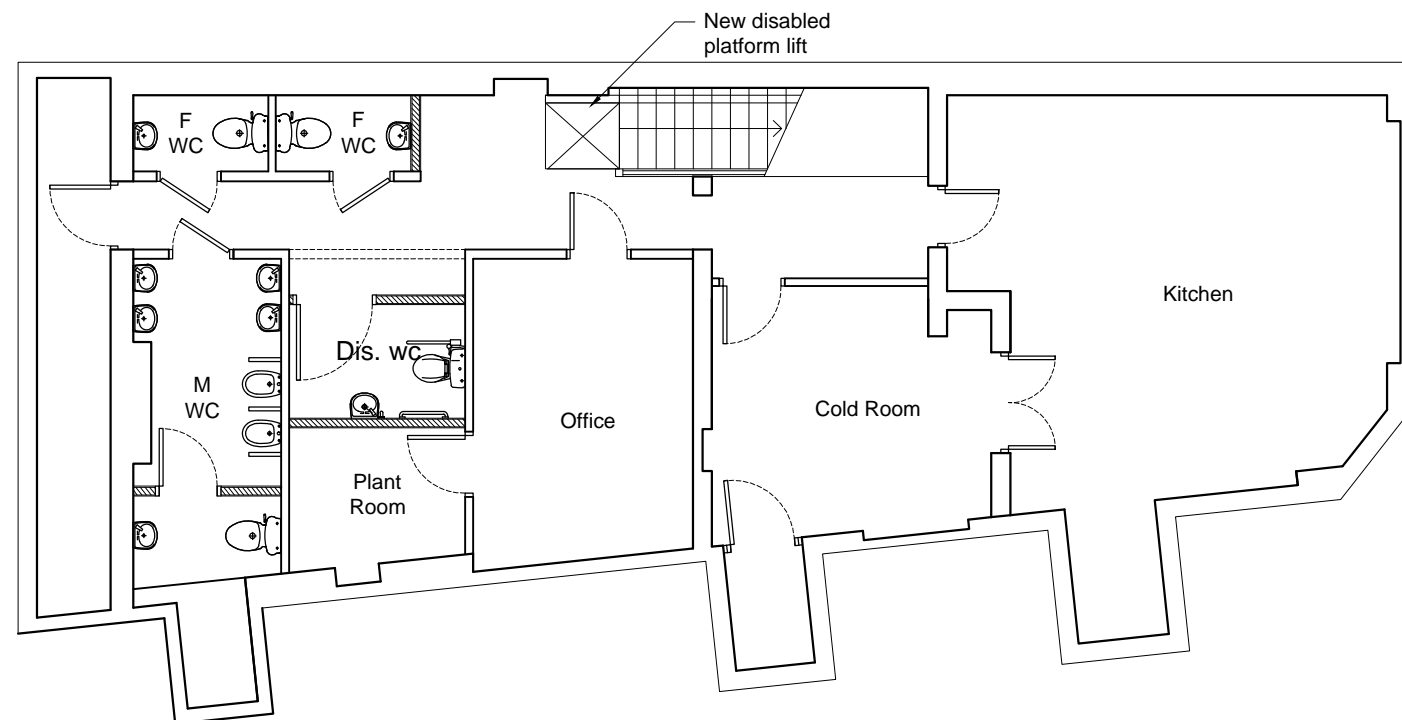

Basement Floor Plan  
as Proposed

**CGA**rchitects  
 221 East Barnet Road,  
 Barnet, Herts EN4 8QS  
 Tel: 020 8449 5100  
 Fax: 020 8449 5170

Client:  
 Mr D. Murphy

Site:  
 Golden Lion  
 88 Royal College St.  
 NW1 0TH

Drawing Title:  
 Floor Plans  
 as Proposed

Scale: 1:100 @ A3

Date: July 2015

Drg. No. 1003/05	Rev.
---------------------	------