

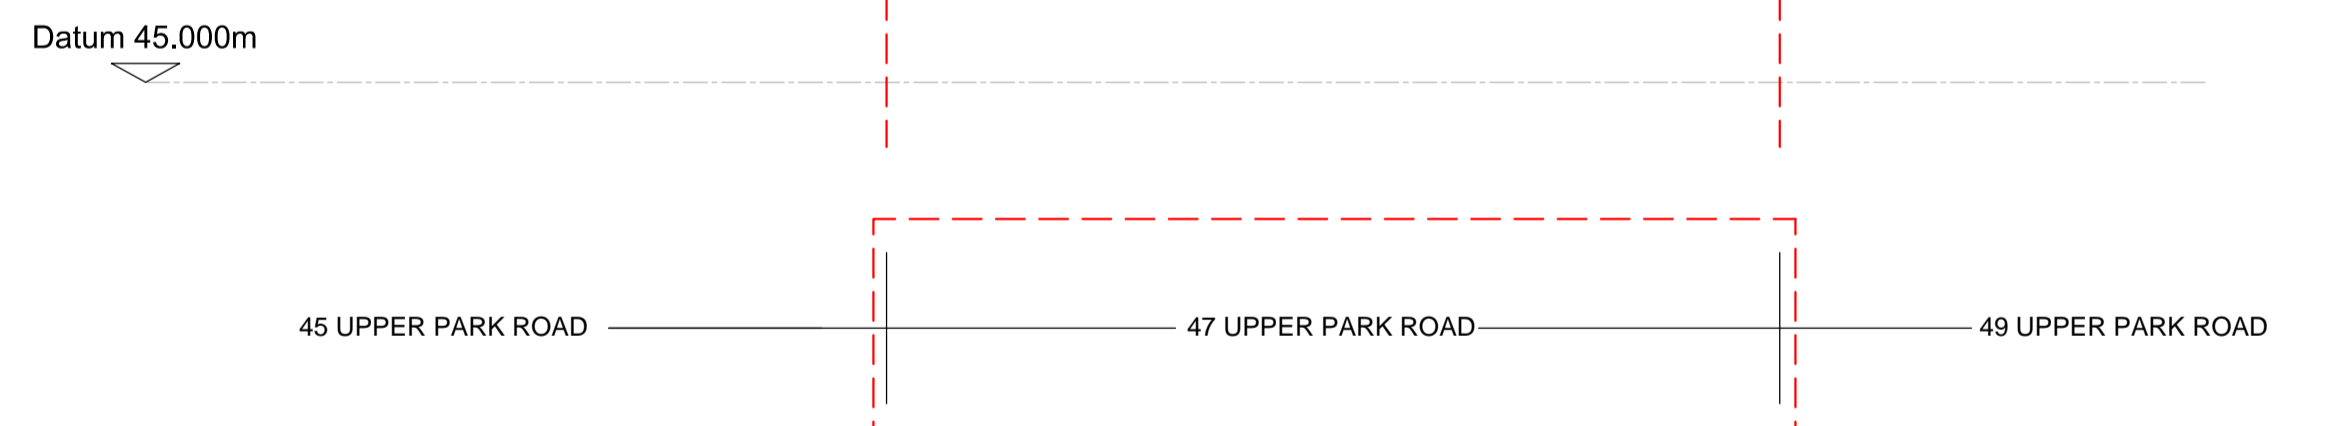


ELE AA FRONT ELEVATION AA AS EXISTING
00-210 UPPER PARK ROAD SCALE 1:50

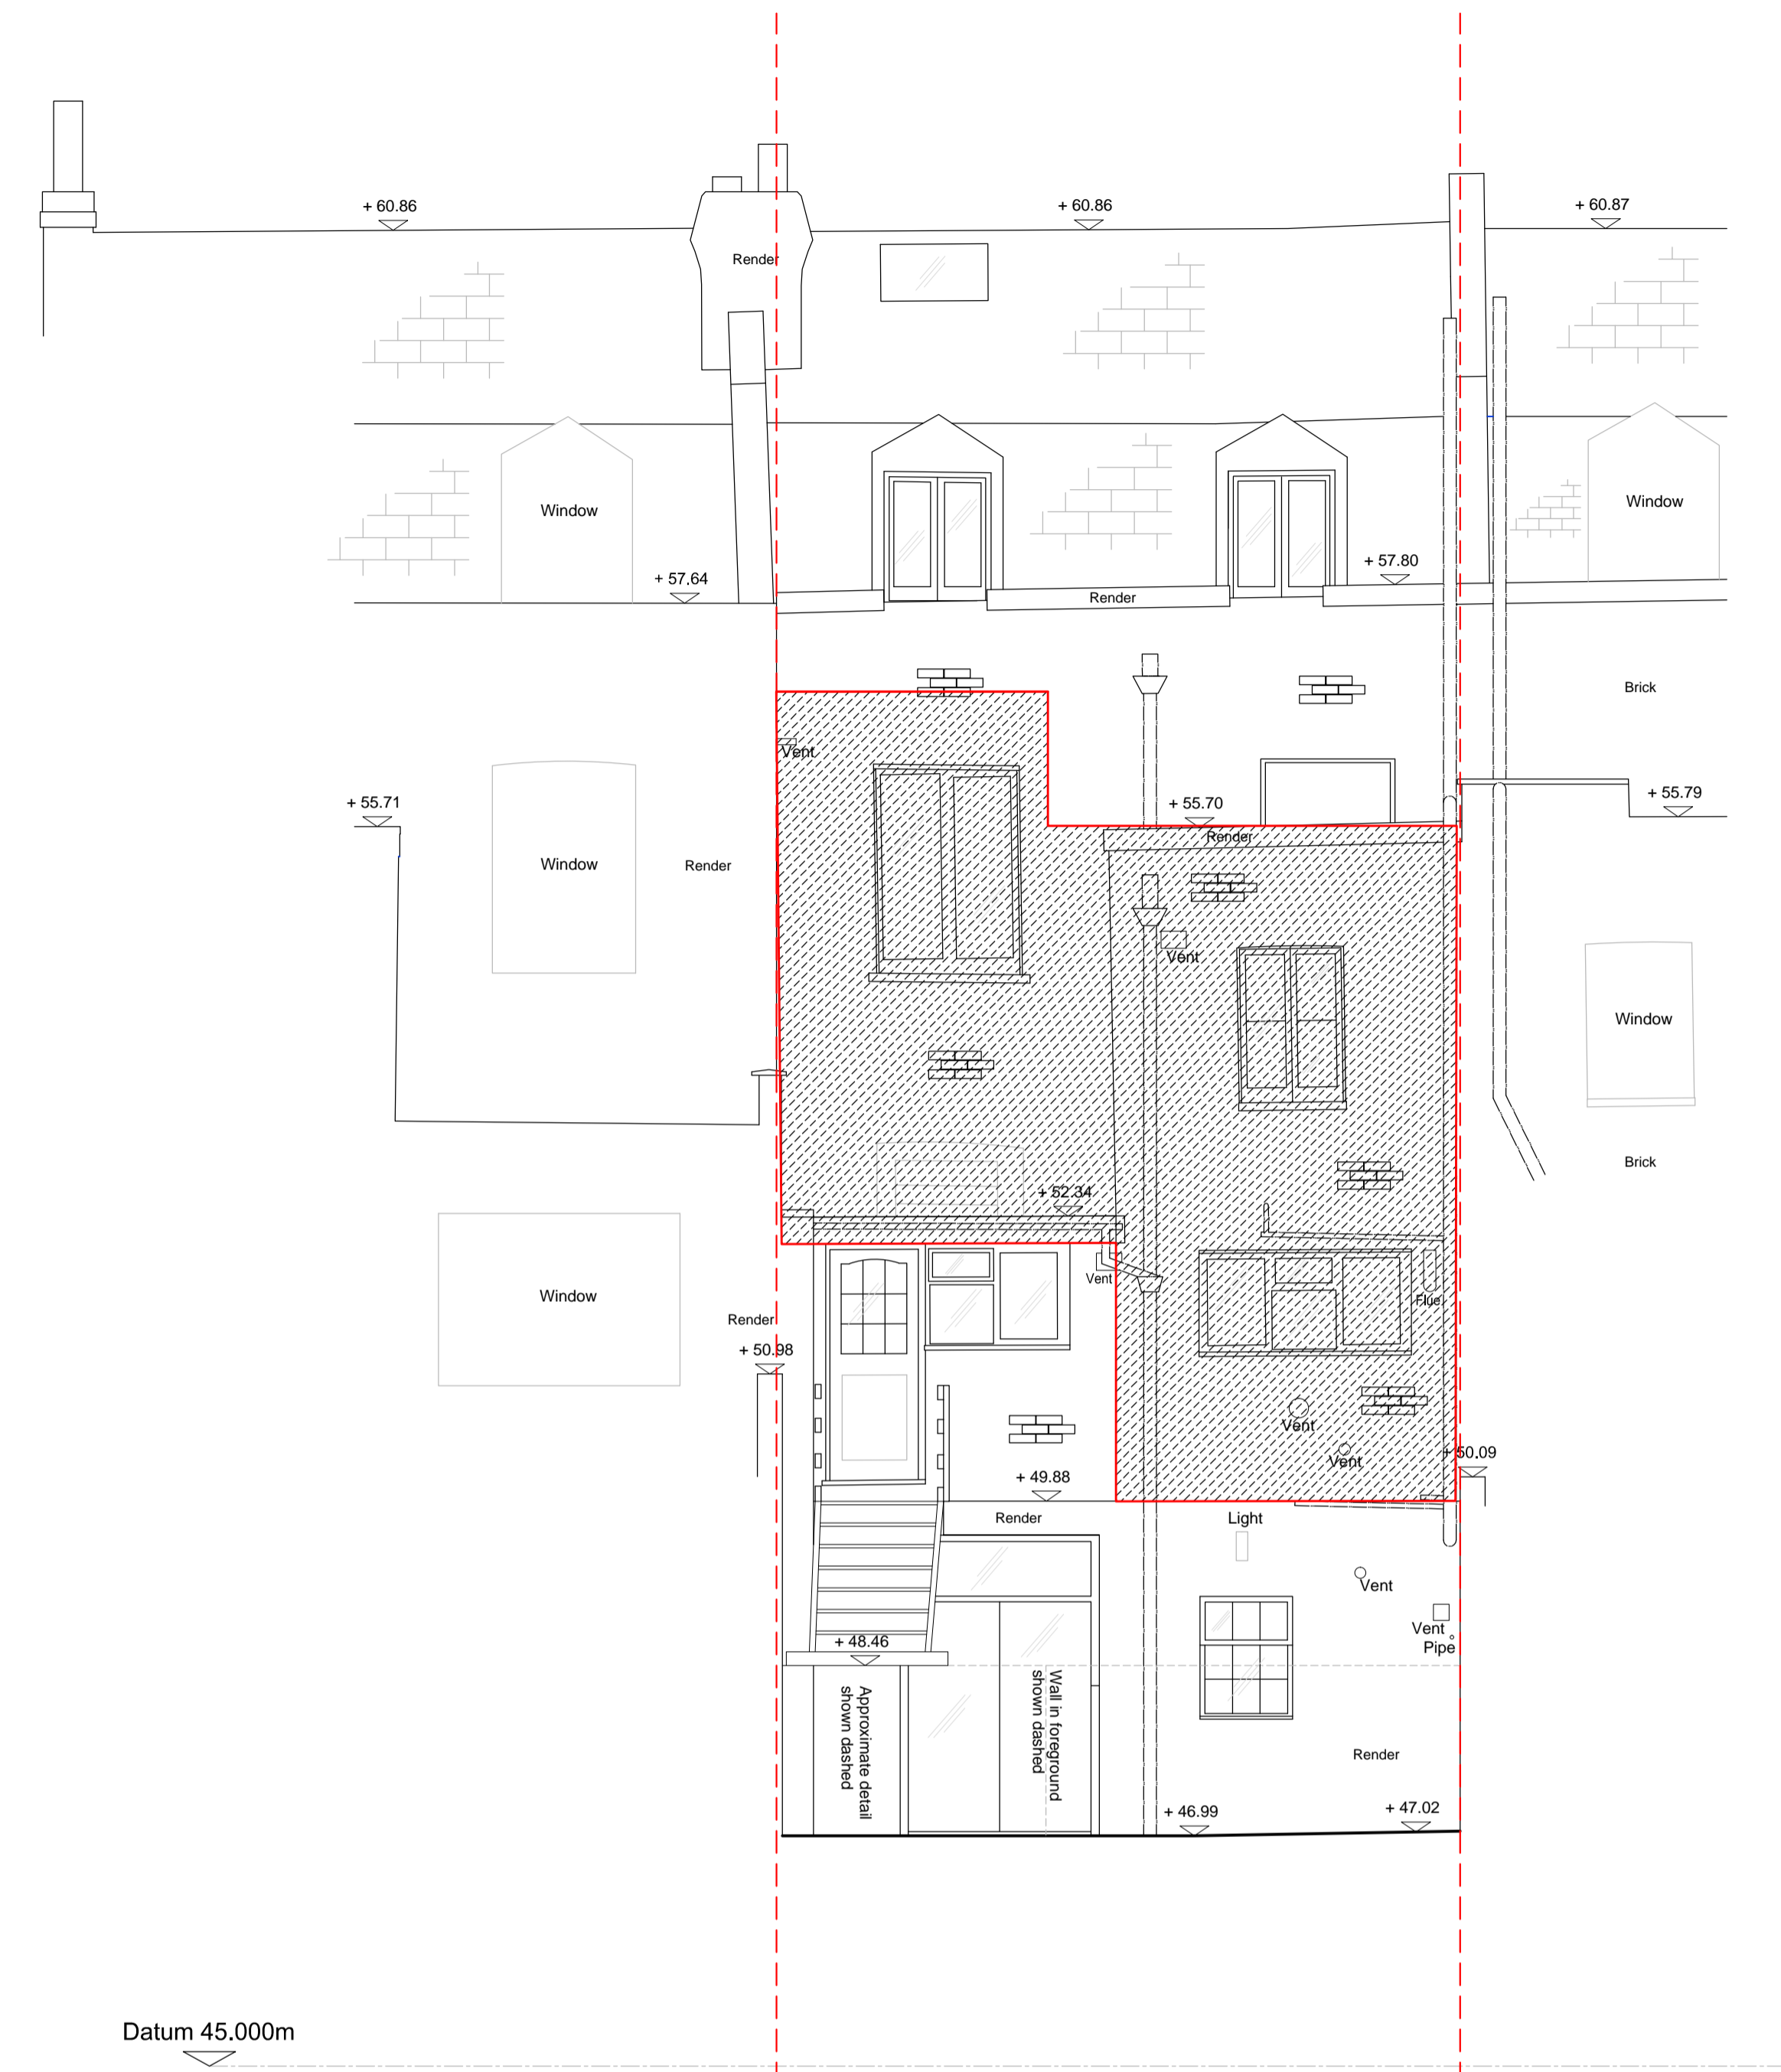

ELE BB REAR ELEVATION BB AS EXISTING
00-210 UPPER PARK ROAD SCALE 1:50

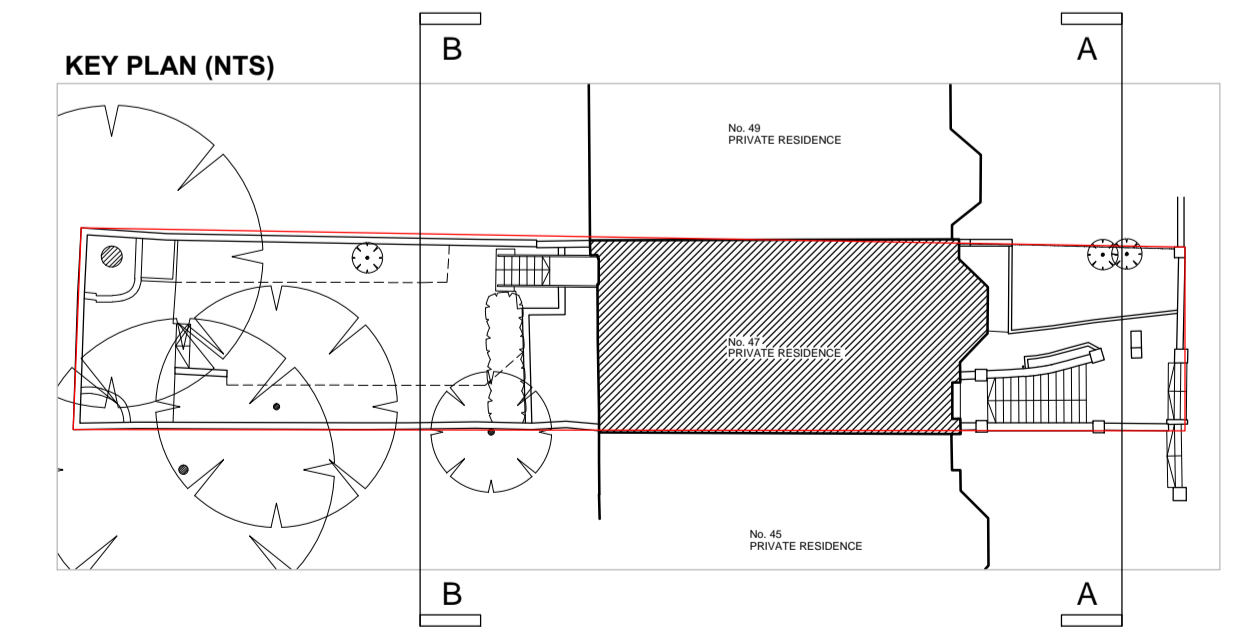

PROPOSED REMOVAL OF EXISTING EXTERNAL WALLS/ROOFS
 SITE BOUNDARY

ARCHITECTURE + INTERIORS
© Harwood Mews - Harwood Grove - London - NW1 8DH
t: 020 7267 8332
w: f3architects.co.uk
e: info@f3architects.co.uk

revisions

drawing	EXISTING FRONT & REAR ELEVATIONS		scale @ A1
status	checked by	date drawn	
PLANNING	DB	03.09.2015	
project reference	drawing number	revision	
150323 - UPR	00 - 210	P1	

Except for Planning purposes, figured dimensions only are to be taken from this drawing. All dimensions are in millimeters unless otherwise stated. All dimensions shall be checked on site prior to works commencing. Any discrepancies shall be reported to the Architect. © Copyright F3 Architecture + Design. All rights reserved.