




1 ROOF PLAN - 1:50@A1

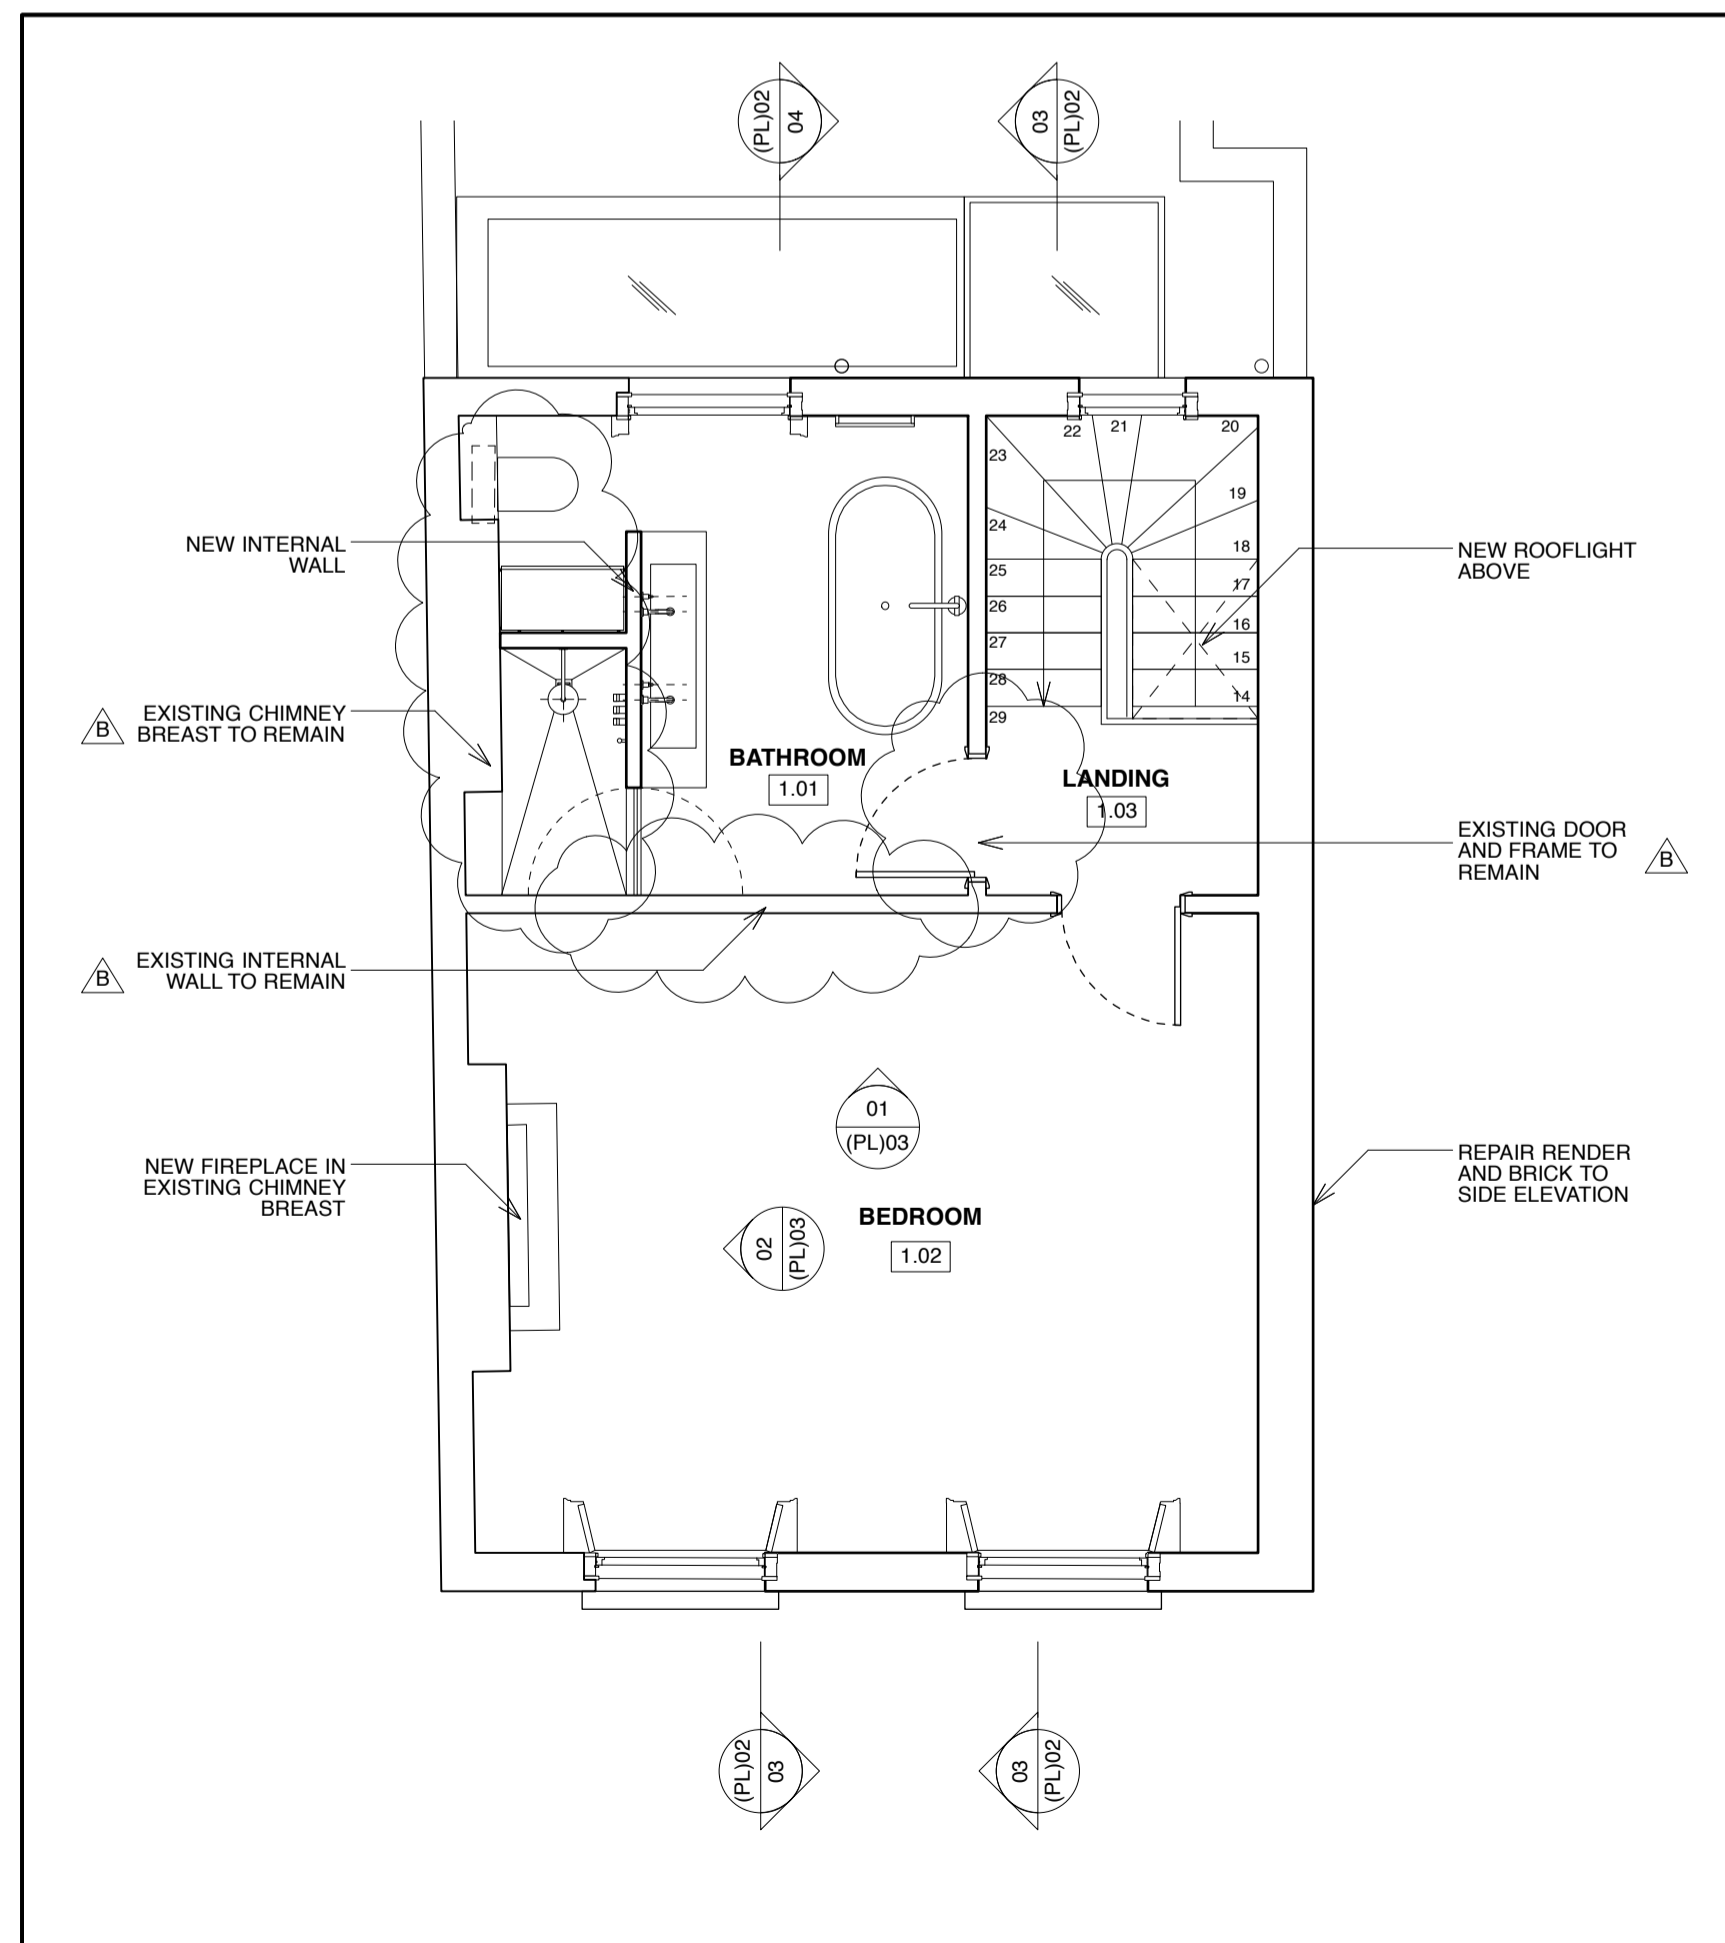

2 FIRST FLOOR PLAN - 1:50@A1

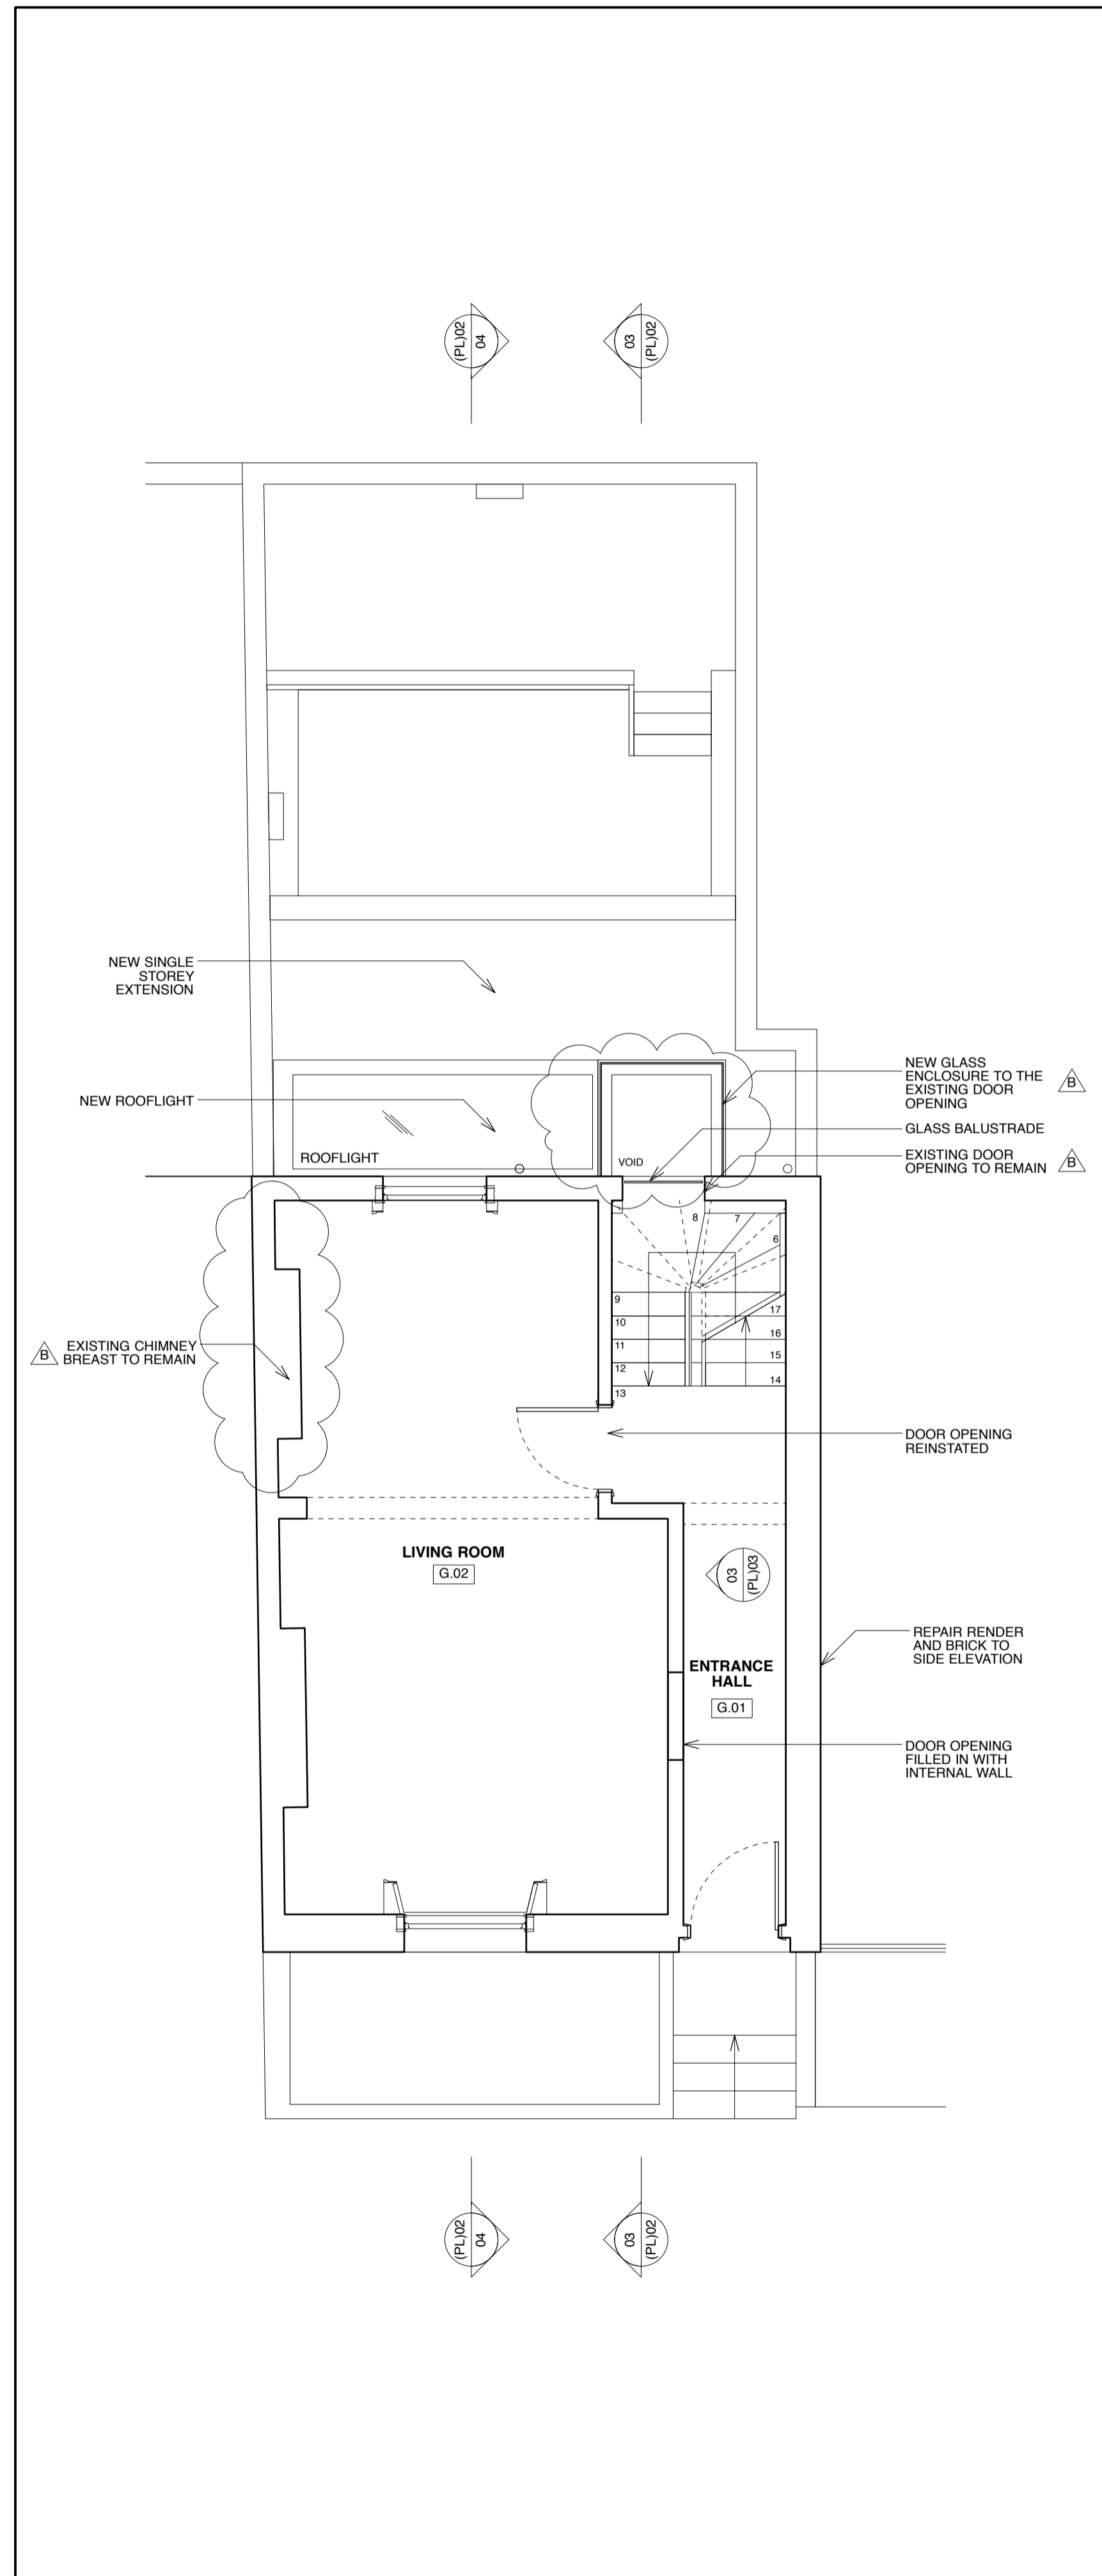

3 GROUND FLOOR PLAN - 1:50@A1

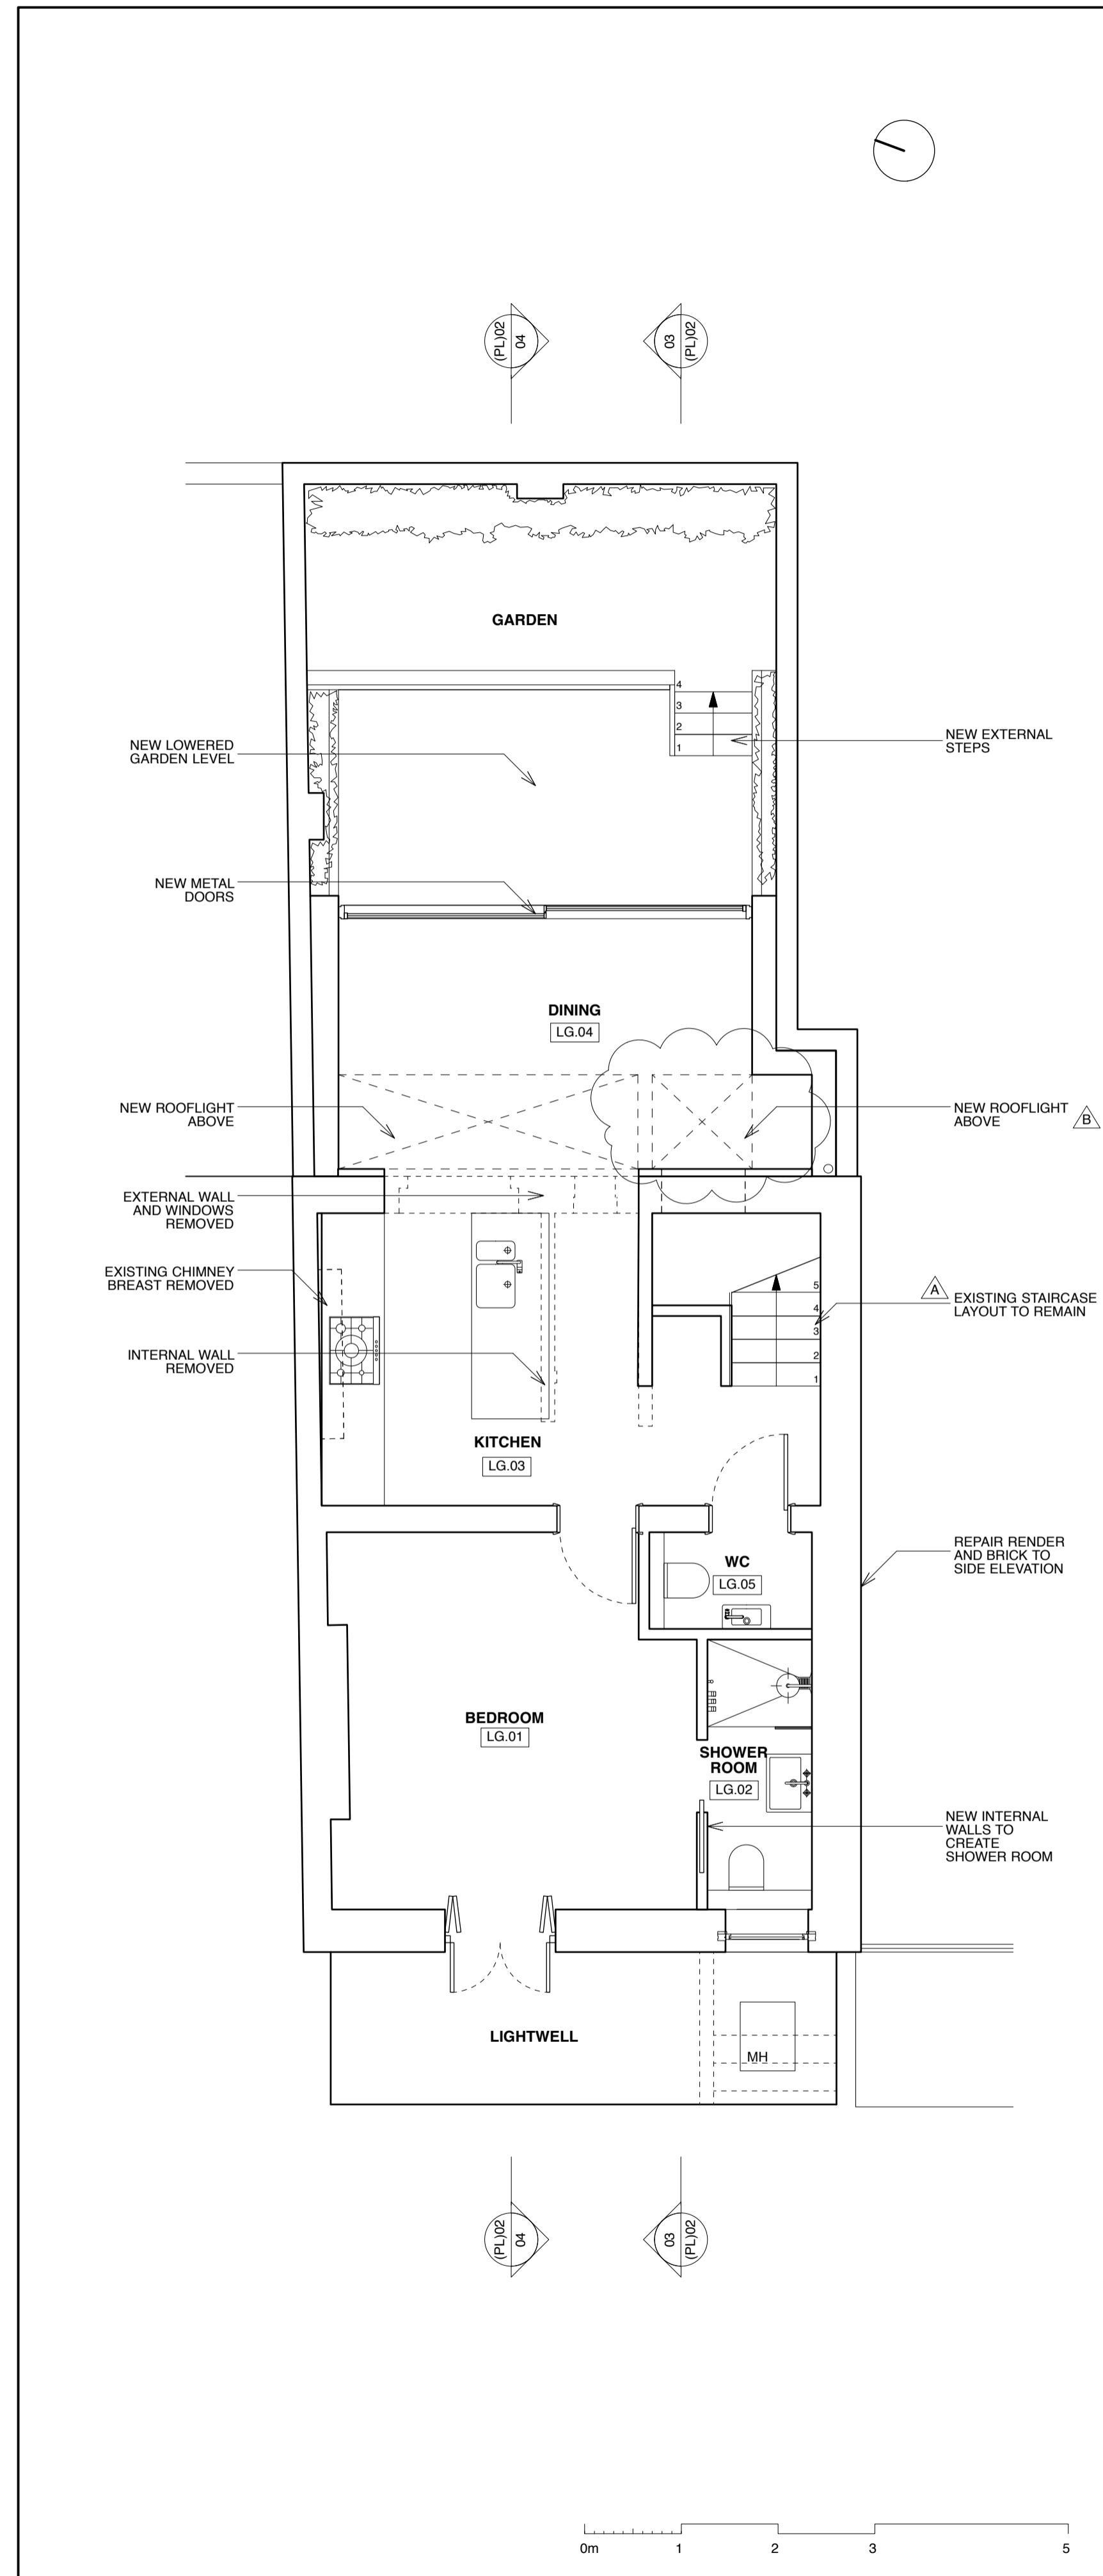

4 LOWER GROUND FLOOR PLAN - 1:50@A1

© Copyright  
Do not scale from this drawing!  
Contractors to confirm site dimensions before starting shop or working drawings

<b>PLANNING</b>			
project <b>8 THANET STREET</b>			
for <b>HOWELL JAMES &amp; DAN MAY</b>			
title <b>PROPOSED FLOOR PLANS</b>			
scale 1:50 @ A1	date JUNE '15	drawn by AF	project no. 376 (PL)01
		revision B	

18 CHARLOTTE ROAD LONDON EC2A 3RE  
t:020 7739 8191 e:office@azmanarchitects.com  
**AZMAN ARCHITECTS**