

These plans and specifications prepared by Robert Dye Architects LLP as instruments of professional service shall remain the property of Robert Dye Architects LLP.

These plans may not be copied or re-used without the express written consent of Robert Dye Architects LLP. The use of these plans for construction is permitted only when specifically released for construction reference by a dated authorised signature.

These plans are project and site specific and shall only be used for their intended purpose unless otherwise permitted by written consent of Robert Dye Architects LLP.

All dimensions shown are indicative and must be double checked on site by the contractor. Any inconsistencies found must be reported to Robert Dye Architects LLP.

DO NOT SCALE FROM THE DRAWING

**N**

0 1 2 5m

Rev	Date	Notes

**robertdye**

Robert Dye Architects LLP  
4 Ella Mews, Cressy Rd London NW3 2NH


tel: 020 7267 9388  
fax: 020 7267 9345

www.robertdye.com  
email: info@robertdye.com

project	project no
23 Shirlock Road	259

drawing	scale
Proposed Ground Floor	1:100@A3

drawing no	rev	date	dwg status
PA 001		Sept 2015	Planning

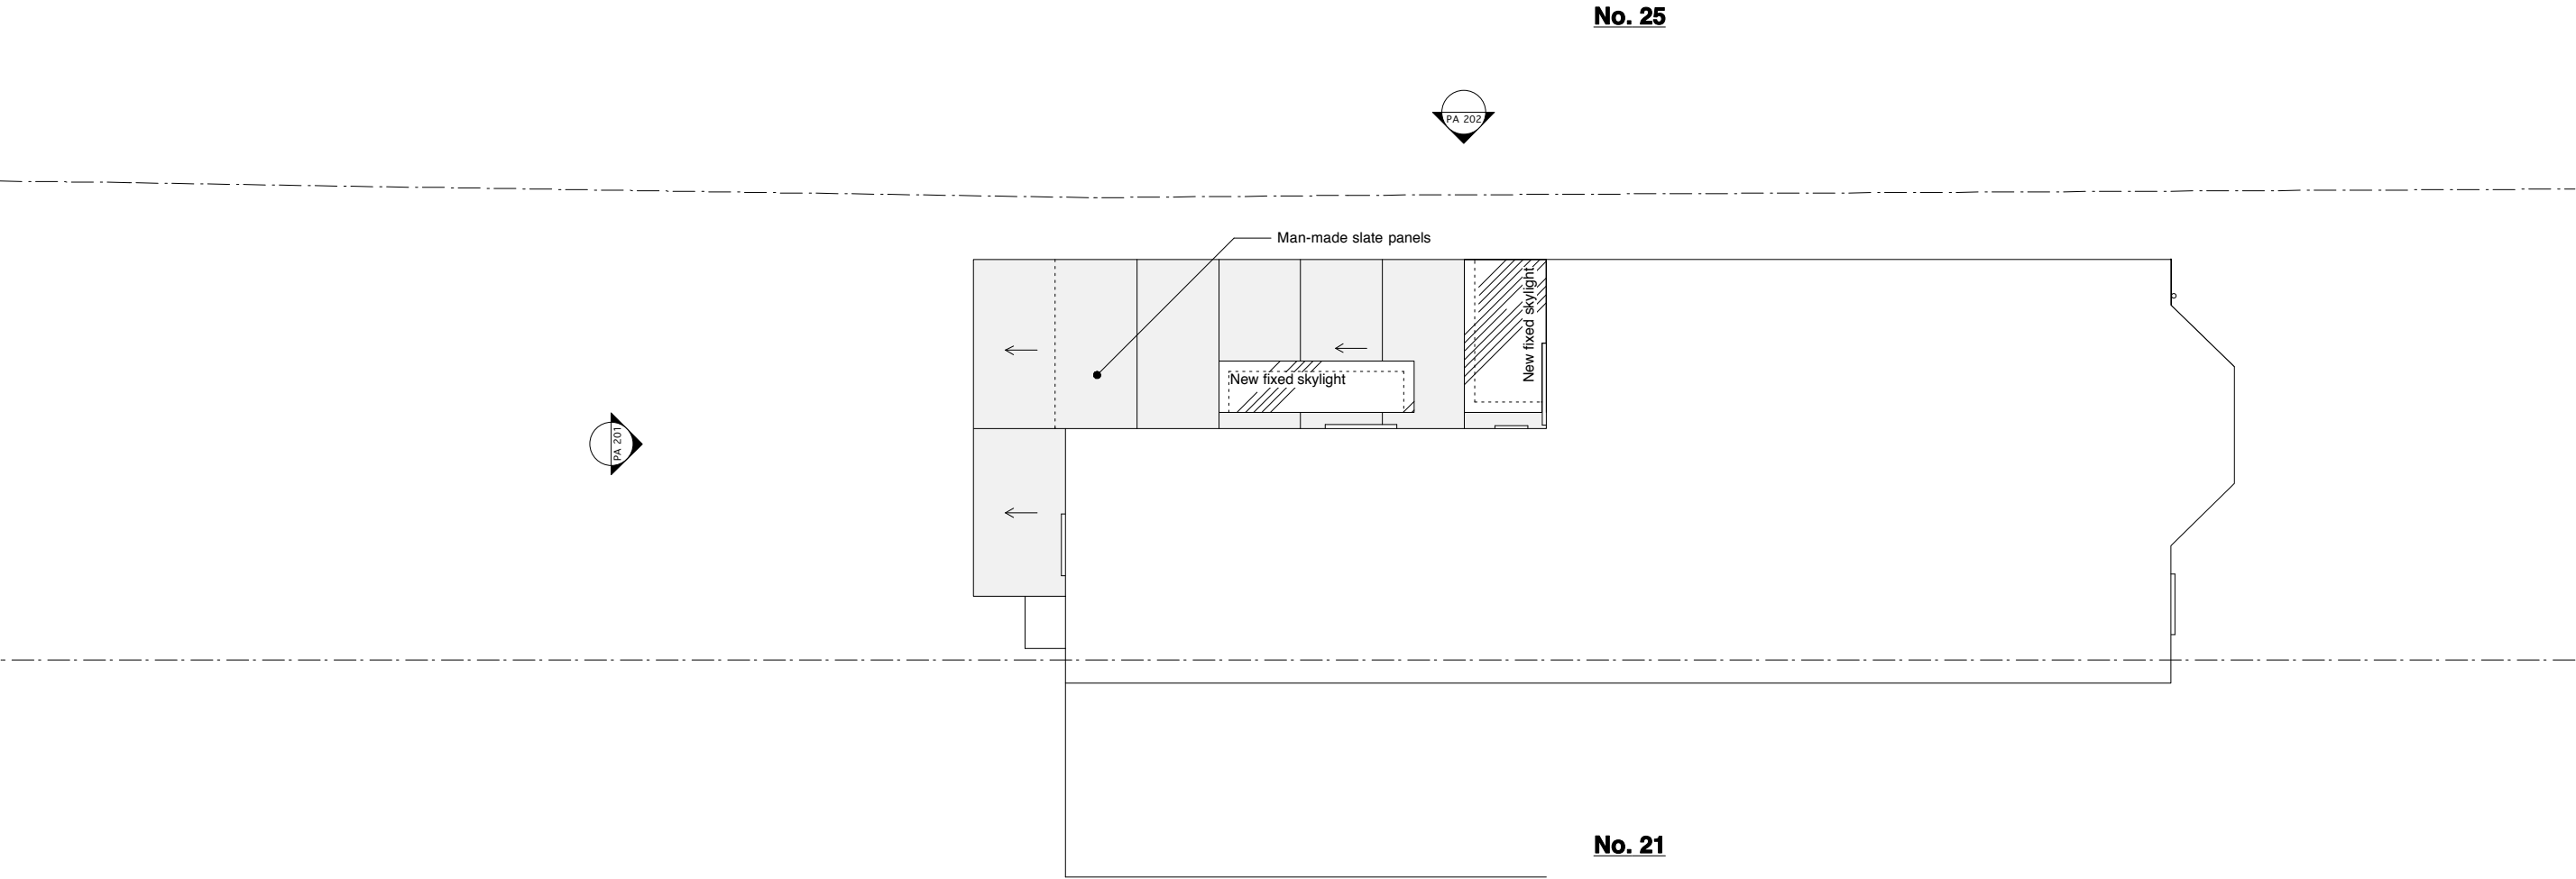

These plans and specifications prepared by Robert Dye Architects LLP as instruments of professional service shall remain the property of Robert Dye Architects LLP.

These plans may not be copied or re-used without the express written consent of Robert Dye Architects LLP. The use of these plans for construction is permitted only when specifically released for construction reference by a dated authorised signature.

These plans are project and site specific and shall only be used for their intended purpose unless otherwise permitted by written consent of Robert Dye Architects LLP.

All dimensions shown are indicative and must be double checked on site by the contractor. Any inconsistencies found must be reported to Robert Dye Architects LLP.

DO NOT SCALE FROM THE DRAWING

Rev	Date	Notes

**robertdye**  
Robert Dye Architects LLP  
4 Ella Mews, Cressy Rd London NW3 2NH  
tel: 020 7267 9388  
fax: 020 7267 9345

www.robertdye.com  
email: info@robertdye.com

project	project no	
23 Shirlock Road	259	
drawing	scale	
Proposed Ground Floor Roof Plan	1:100@A3	
	drawn by	
	MC	
drawing no	rev	date
PA 002		Sept 2015
		dwg status
		Planning



These plans and specifications prepared by Robert Dye Architects LLP as instruments of professional service shall remain the property of Robert Dye Architects LLP.

These plans may not be copied or re-used without the express written consent of Robert Dye Architects LLP. The use of these plans for construction is permitted only when specifically released for construction reference by a dated authorised signature.


These plans are project and site specific and shall only be used for their intended purpose unless otherwise permitted by written consent of Robert Dye Architects LLP.

All dimensions shown are indicative and must be double checked on site by the contractor. Any inconsistencies found must be reported to Robert Dye Architects LLP.

DO NOT SCALE FROM THE DRAWING

0 1 2 5m

Rev	Date	Notes	robertdye	
			Robert Dye Architects LLP 4 Ella Mews, Cressy Rd London NW3 2NH	
			tel: 020 7267 9388 fax: 020 7267 9345	
			www.robertdye.com email: info@robertdye.com	
			project	project no
			23 Shirlock Road	259
			drawing	scale
			Proposed Rear Elevation	1:100@A3
				drawn by
				MC
			drawing no	date
			PA 201	Sept 2015
			rev	dwg status
				Planning

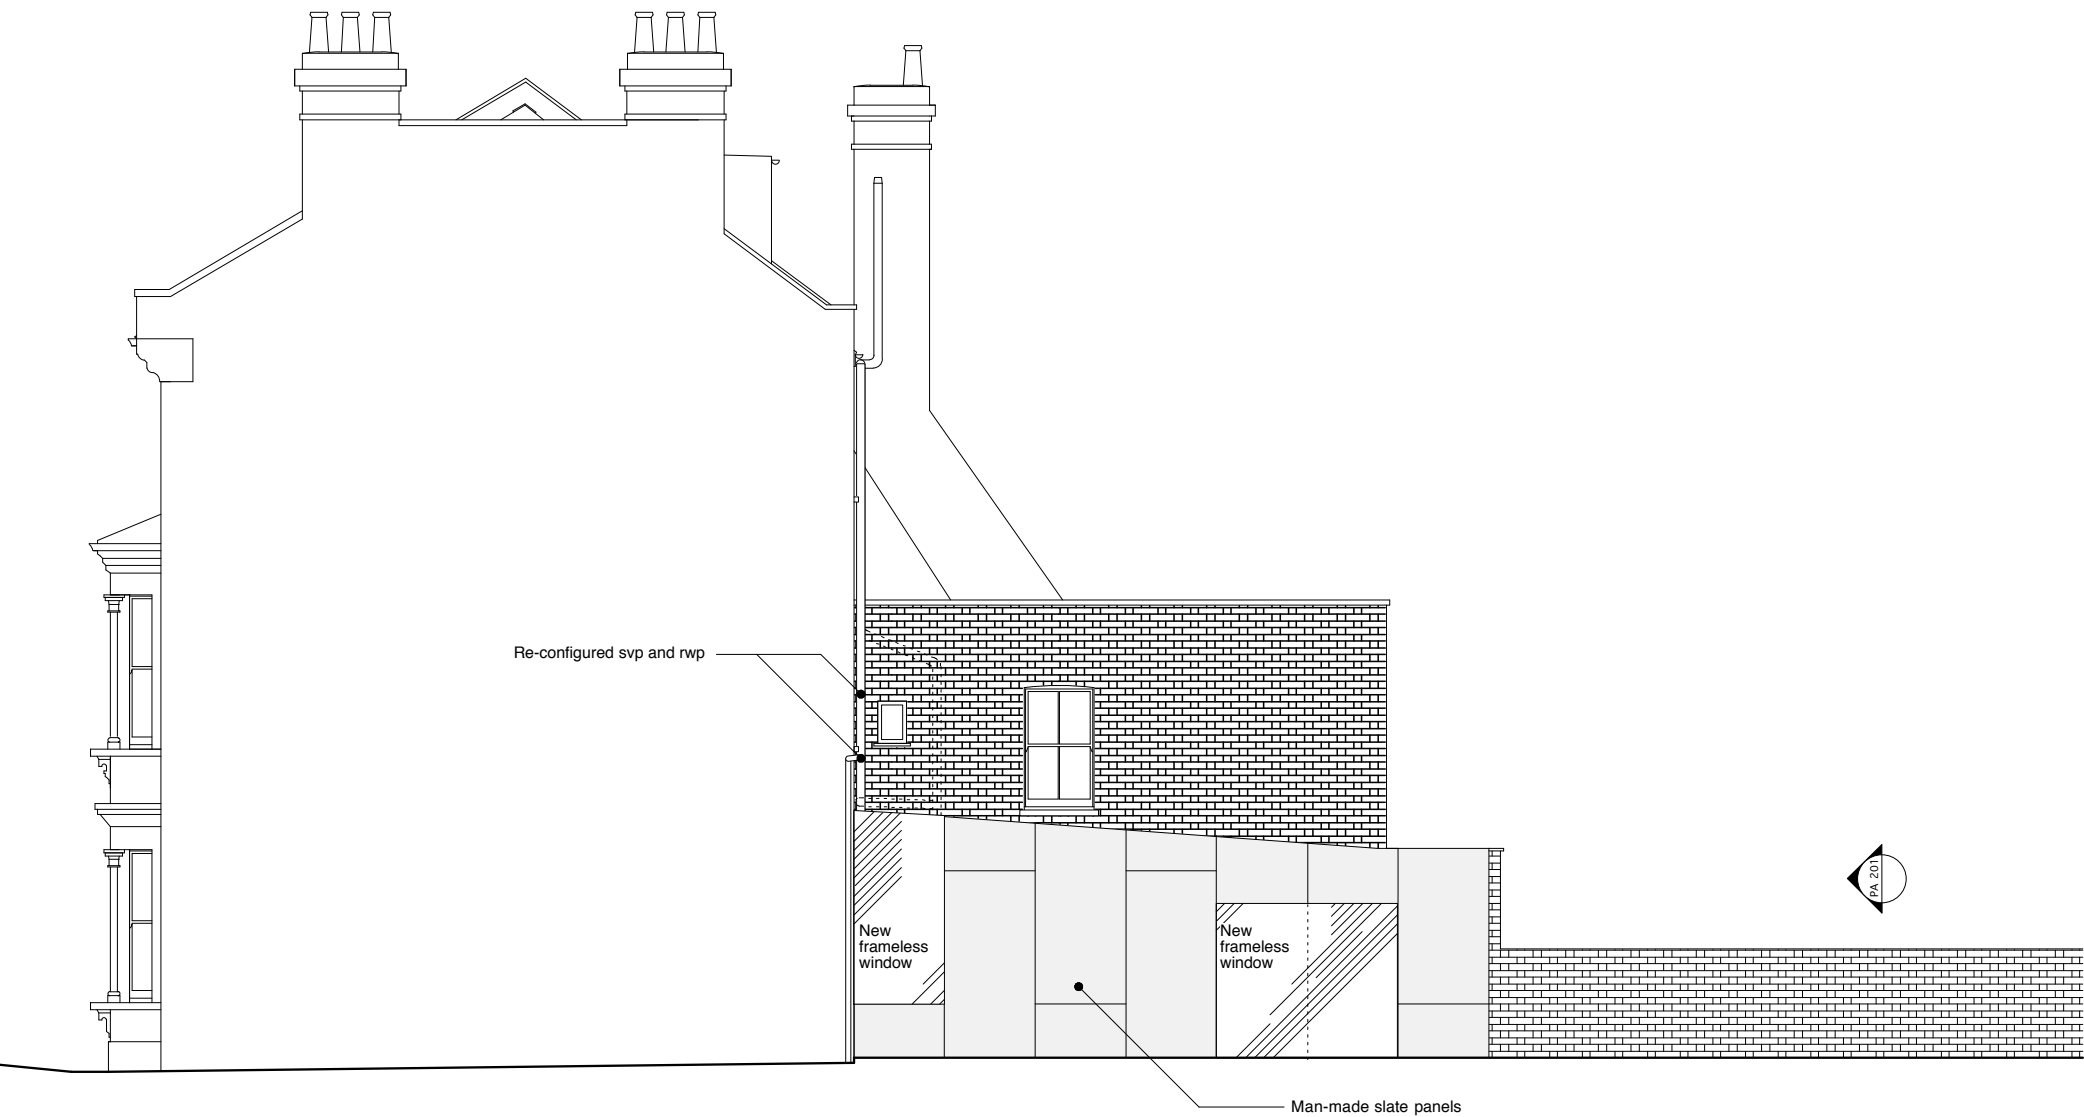

These plans and specifications prepared by Robert Dye Architects LLP as instruments of professional service shall remain the property of Robert Dye Architects LLP.

These plans may not be copied or re-used without the express written consent of Robert Dye Architects LLP. The use of these plans for construction is permitted only when specifically released for construction reference by a dated authorised signature.

These plans are project and site specific and shall only be used for their intended purpose unless otherwise permitted by written consent of Robert Dye Architects LLP.


All dimensions shown are indicative and must be double checked on site by the contractor. Any inconsistencies found must be reported to Robert Dye Architects LLP.

DO NOT SCALE FROM THE DRAWING



Rev	Date	Notes

<b>robertdye</b> Robert Dye Architects LLP 4 Ella Mews, Cressy Rd London NW3 2NH tel: 020 7267 9388 fax: 020 7267 9345 www.robertdye.com email: info@robertdye.com		
project	23 Shirlock Road	project no 259
drawing	Proposed Side Elevation	scale 1:100@A3 drawn by MC
drawing no PA 202	rev	date Sept 2015 dwg status Planning

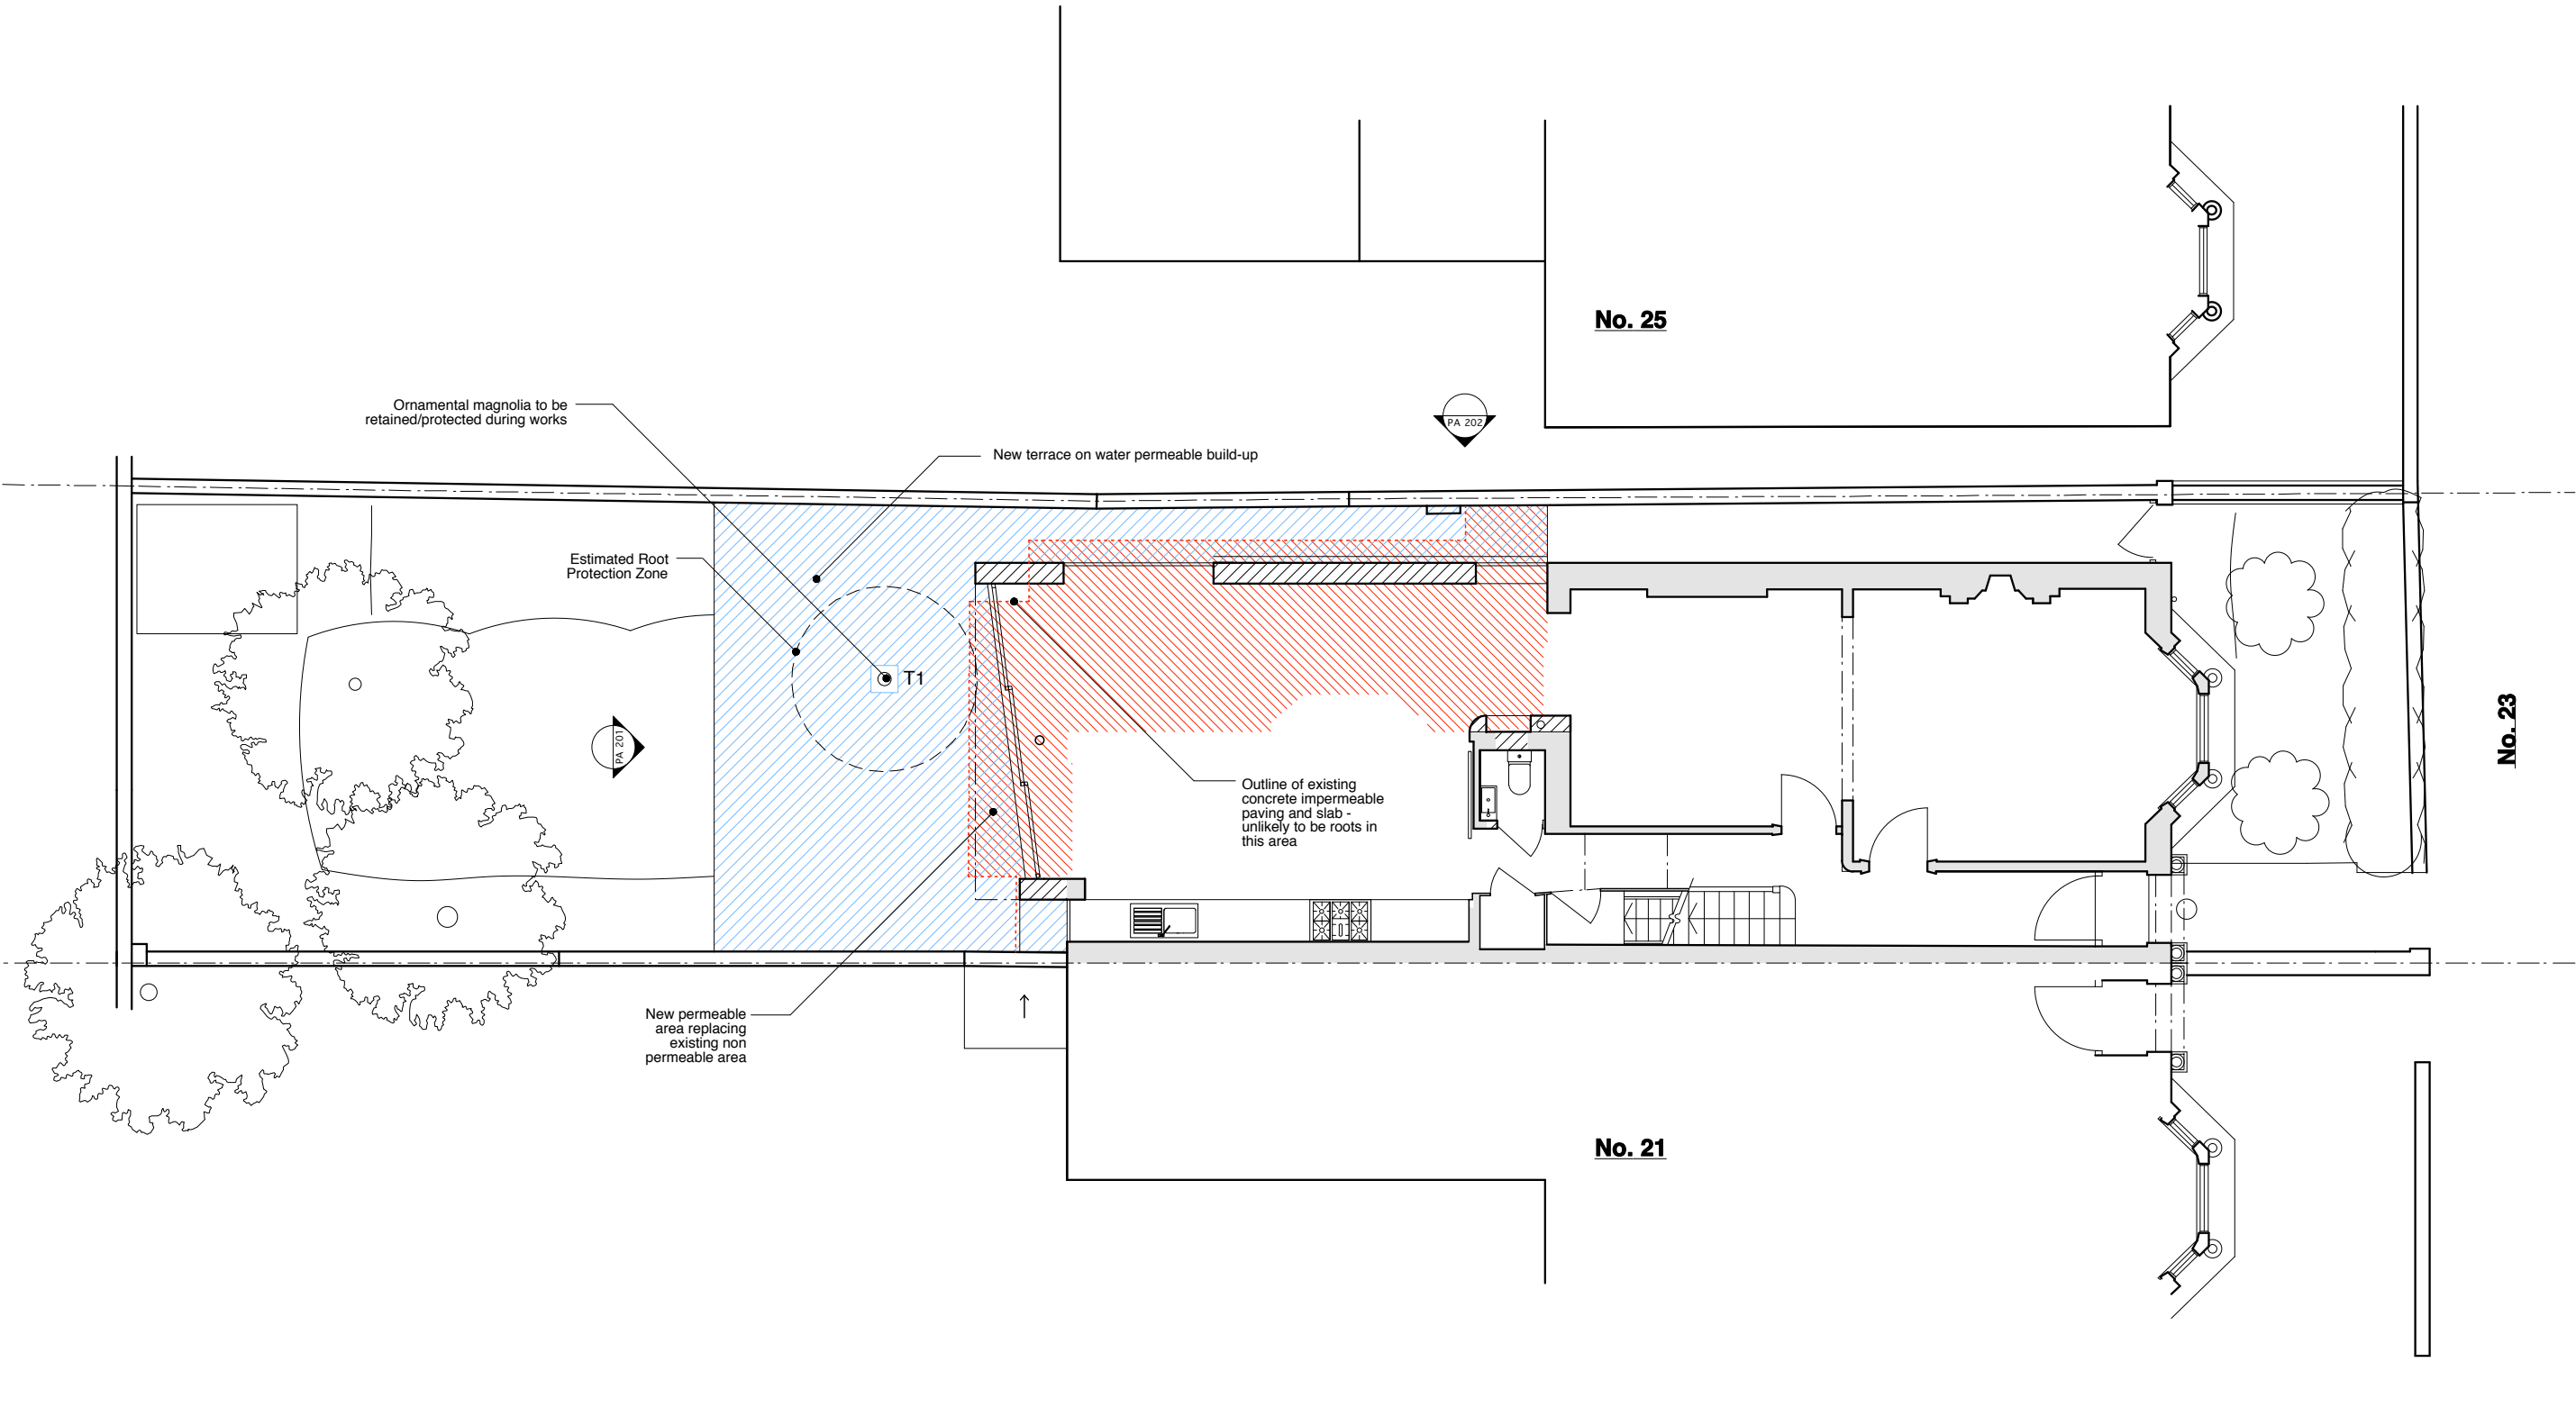

These plans and specifications prepared by Robert Dye Architects LLP as instruments of professional service shall remain the property of Robert Dye Architects LLP.

These plans may not be copied or re-used without the express written consent of Robert Dye Architects LLP. The use of these plans for construction is permitted only when specifically released for construction reference by a dated authorised signature.

These plans are project and site specific and shall only be used for their intended purpose unless otherwise permitted by written consent of Robert Dye Architects LLP.

All dimensions shown are indicative and must be double checked on site by the contractor. Any inconsistencies found must be reported to Robert Dye Architects LLP.

DO NOT SCALE FROM THE DRAWING

**N**

0 1 2 5m

Rev	Date	Notes

**robertdye**

Robert Dye Architects LLP  
4 Ella Mews, Cressy Rd London NW3 2NH

tel: 020 7267 9388  
fax: 020 7267 9345

www.robertdye.com  
email: info@robertdye.com

project	project no
23 Shirlock Road	259

drawing	scale
Trees: Proposed situation	1:100@A3

drawing no	rev	date
PA 301		Sept 2015

dwg status
Planning