



1 Second Floor Plan

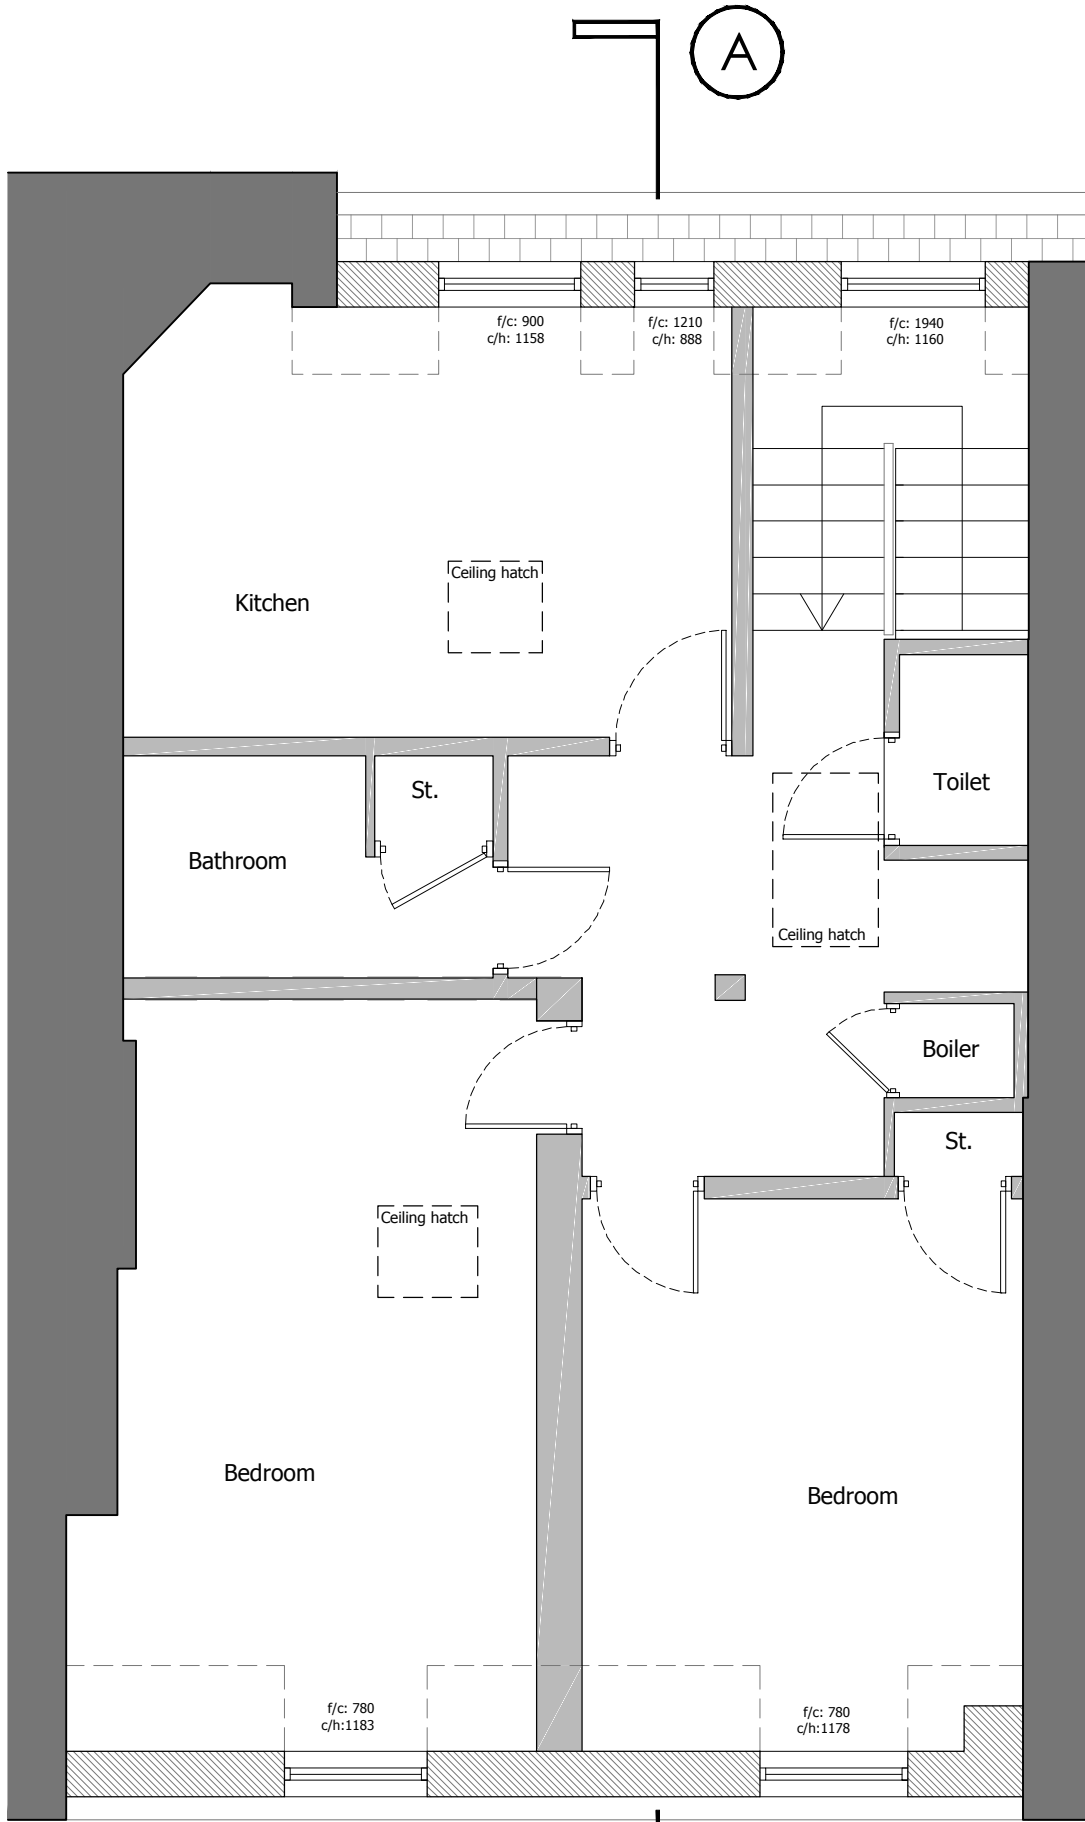

2 Third Floor Plan

- General Notes:
1. Copyright of this drawing remains the sole property of Cooley Architects unless otherwise assigned in writing.
  2. Figured dimensions are to be worked in all cases with any discrepancies reported to the Architect prior to commencement of any work.
  3. Setting-out is based on outline survey only. All dimensions to be checked on site prior to construction/ordering.
  4. All dimensions are to edge/centre of structural element of wall or to grid-line, unless noted. If unclear consult Cooley Architects.

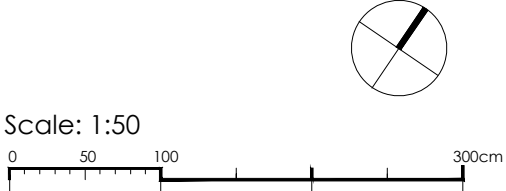

A	CM	Hatch location added	JD	16.09.15
REV	BY	DESCRIPTION	CKD	DATE

**Cooley | Architects**

123 Aldersgate Street London EC1A 4JQ  
t: 020 3176 4481 www.cooleyarchitects.com

CLIENT

**Pearl and Coutts**  
PROJECT  
**Third Floor, 35 Percy Street**  
Proposed Refurbishment

DRAWING TITLE

DRAWN BY	DATE	CHECKED
JA	June 15	JD
SCALE	SIZE	STATUS
1:50	A3	Planning
DRAWING No	REV	
795 - EX - 0X01	A	