


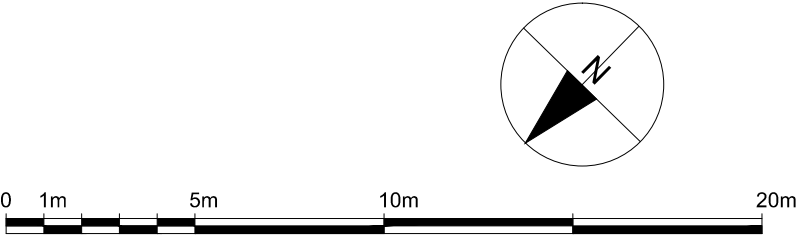
KEY

1 Entrance

2 Flues

3 Glazed Roof

 Property Boundary




DRAWING NOTES

| | |
|-----------------|---|
| Dimensions | Written dimensions to be taken in preference to scaled dimensions. The Contractor is responsible for checking all dimensions before work starts. |
| Local Authority | All work is to be carried out to the requirements, and to the satisfaction of the Local Authority. These drawings are for planning purposes only. |
| Discrepancies | Any discrepancies to be brought to the attention of Drawing And Planning Ltd. Immediately. |

REVISIONS

| REV | DATE | DESCRIPTION | BY | BY |
|-----|------|-------------|----|----|
| | | | | |
| | | | | |
| | | | | |
| | | | | |

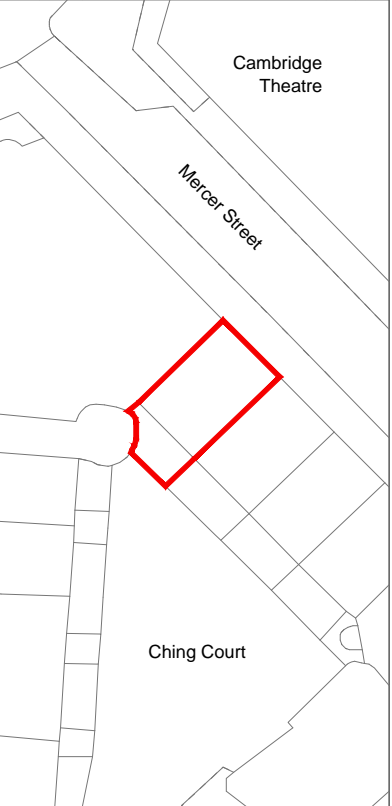

PROJECT TITLE

27 Mercer Street, WC2H 9QR

DRAWING TITLE

Proposed - Site Plan

CLIENT

Uma Baska

DRAWING No

MRCST-L101

SCALE @A3 1:200

DATE

Jul 2015

DRAWING STATUS



Planning



Cambridge Theatre

Public
Paving

Mercer Street

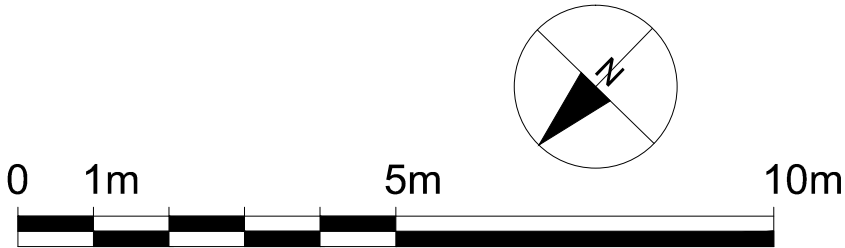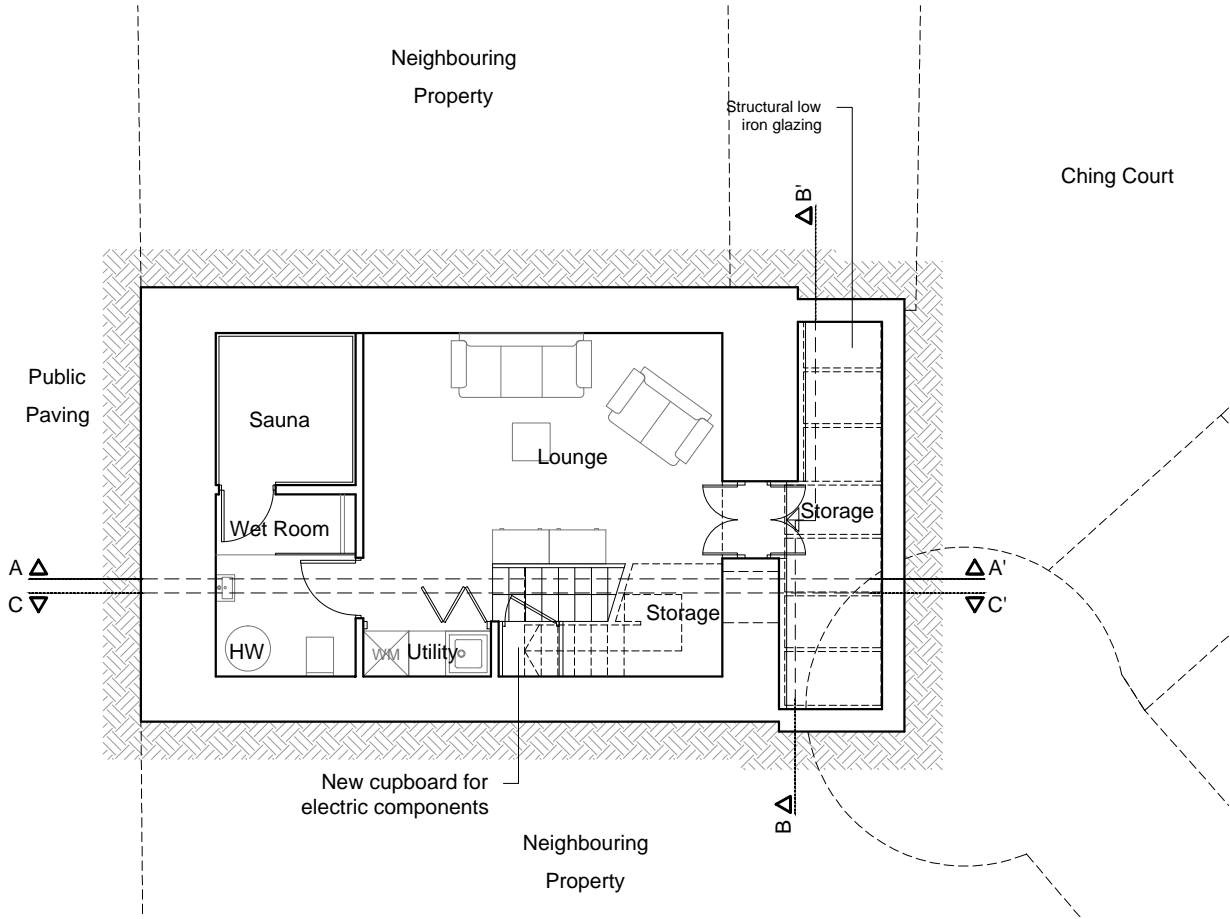


DRAWING NOTES

| | |
|-----------------|---|
| Dimensions | Written dimensions to be taken in preference to scaled dimensions. The Contractor is responsible for checking all dimensions before work starts. |
| Local Authority | All work is to be carried out to the requirements, and to the satisfaction of the Local Authority. These drawings are for planning purposes only. |
| Discrepancies | Any discrepancies to be brought to the attention of Drawing And Planning Ltd. Immediately. |

REVISIONS

| REV | DATE | DESCRIPTION | BY | BY |
|-----|------|-------------|----|----|
| | | | | |
| | | | | |
| | | | | |
| | | | | |

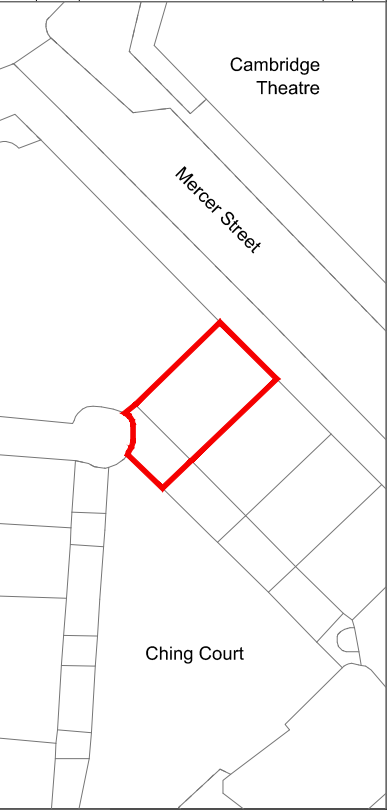


PROJECT TITLE
27 Mercer Street, WC2H 9QR
DRAWING TITLE
Proposed - Basement Plan

CLIENT
Uma Baska

| | |
|-----------------|----------------|
| DRAWING No | REV |
| MRCST-P101 | / |
| SCALE @A3 1:100 | |
| DATE | DRAWING STATUS |
| Aug 2015 | Planning |



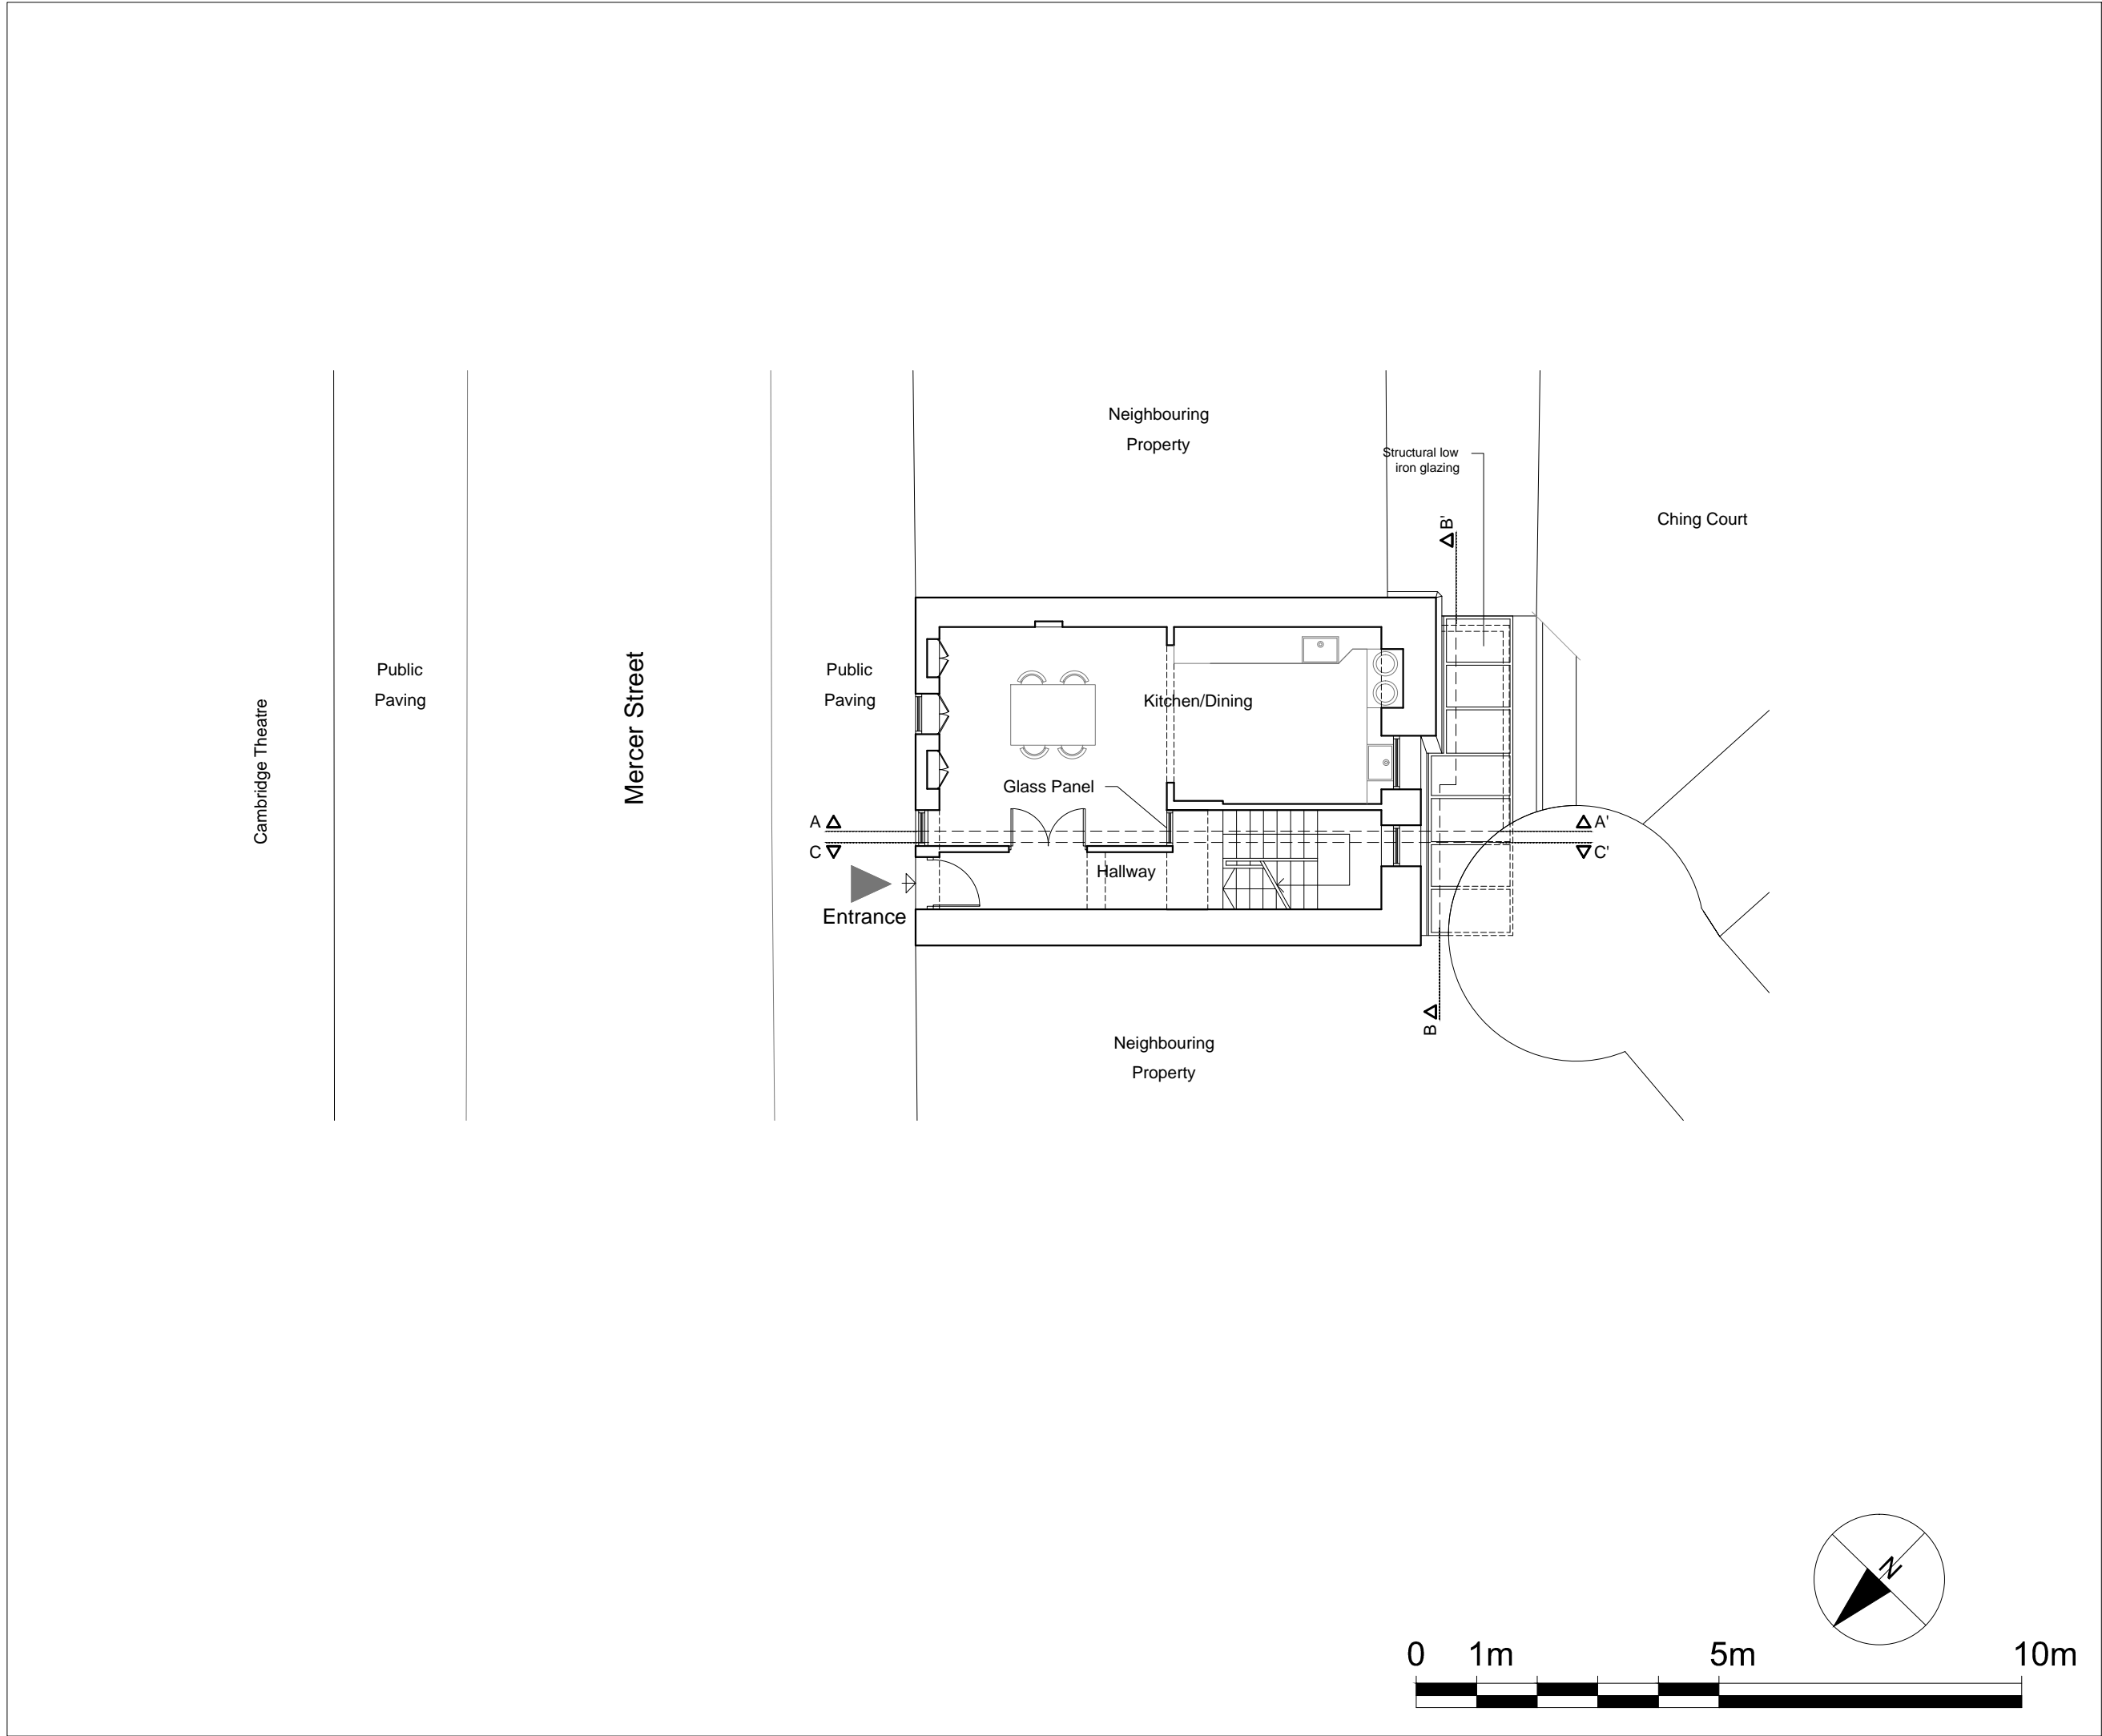


DRAWING NOTES

| | |
|-----------------|---|
| Dimensions | Written dimensions to be taken in preference to scaled dimensions. The Contractor is responsible for checking all dimensions before work starts. |
| Local Authority | All work is to be carried out to the requirements, and to the satisfaction of the Local Authority. These drawings are for planning purposes only. |
| Discrepancies | Any discrepancies to be brought to the attention of Drawing And Planning Ltd. Immediately. |

REVISIONS

| REV | DATE | DESCRIPTION | BY | BY |
|-----|------|-------------|----|----|
| | | | | |
| | | | | |
| | | | | |
| | | | | |

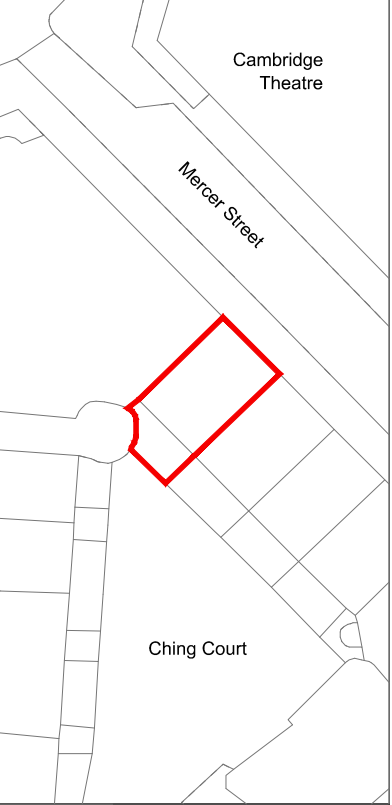

PROJECT TITLE

27 Mercer Street, WC2H 9QR

DRAWING TITLE

Proposed - Ground Floor

CLIENT

Uma Baska

DRAWING No


MRCST-P102

SCALE @A3 1:100

Aug 2015

Planning



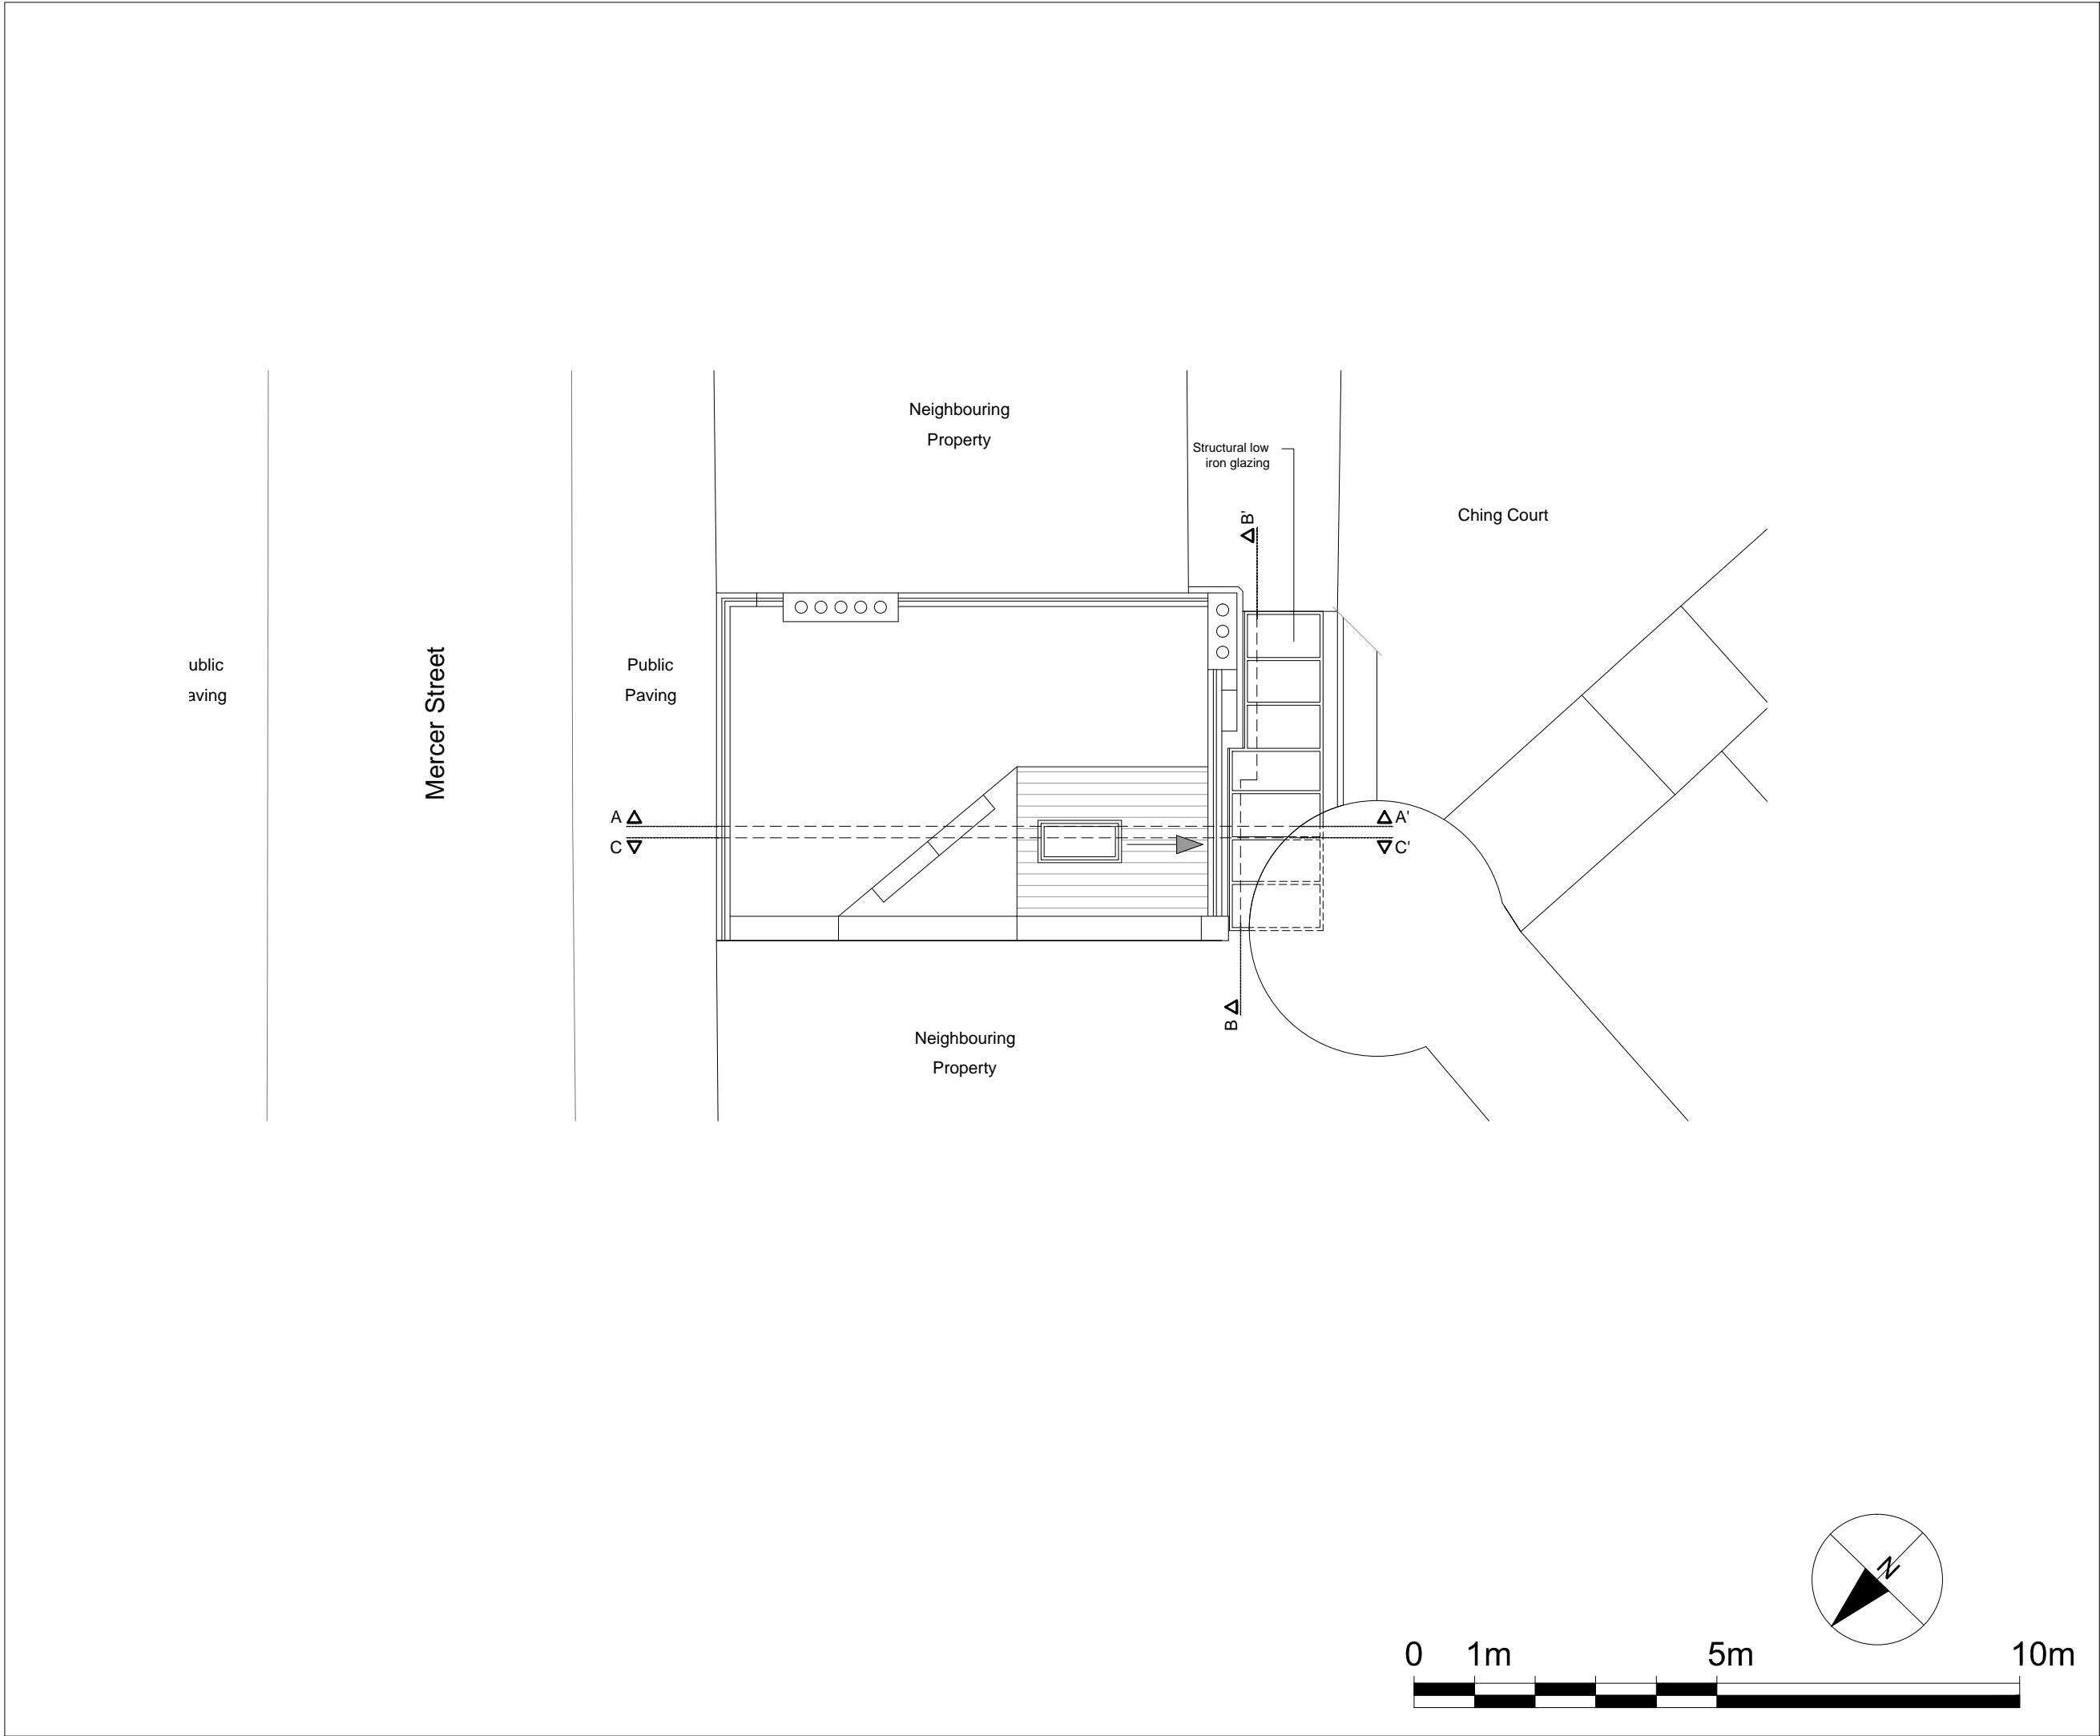


DRAWING NOTES

| | |
|-----------------|---|
| Dimensions | Written dimensions to be taken in preference to scaled dimensions. The Contractor is responsible for checking all dimensions before work starts. |
| Local Authority | All work is to be carried out to the requirements, and to the satisfaction of the Local Authority. These drawings are for planning purposes only. |
| Discrepancies | Any discrepancies to be brought to the attention of Drawing And Planning Ltd. Immediately. |

REVISIONS

| REV | DATE | DESCRIPTION | BY | BY |
|-----|------|-------------|----|----|
| | | | | |
| | | | | |
| | | | | |
| | | | | |

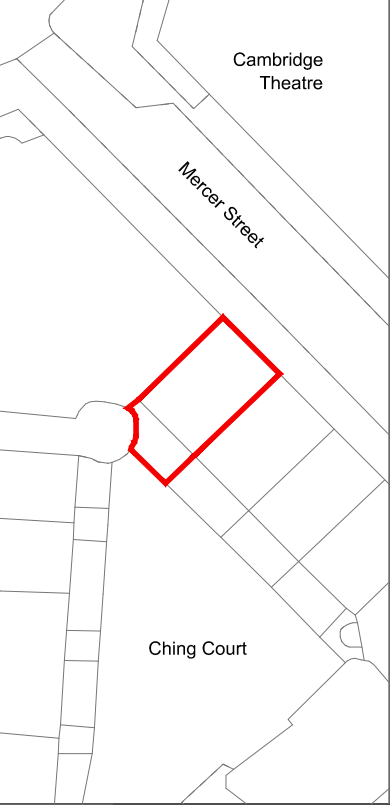

PROJECT TITLE

27 Mercer Street, WC2H 9QR

DRAWING TITLE

Proposed - Roof Plan

CLIENT

Uma Baska

DRAWING No

MRCST-P103

SCALE @A3 1:100


DATE

Aug 2015


DRAWING STATUS

Planning



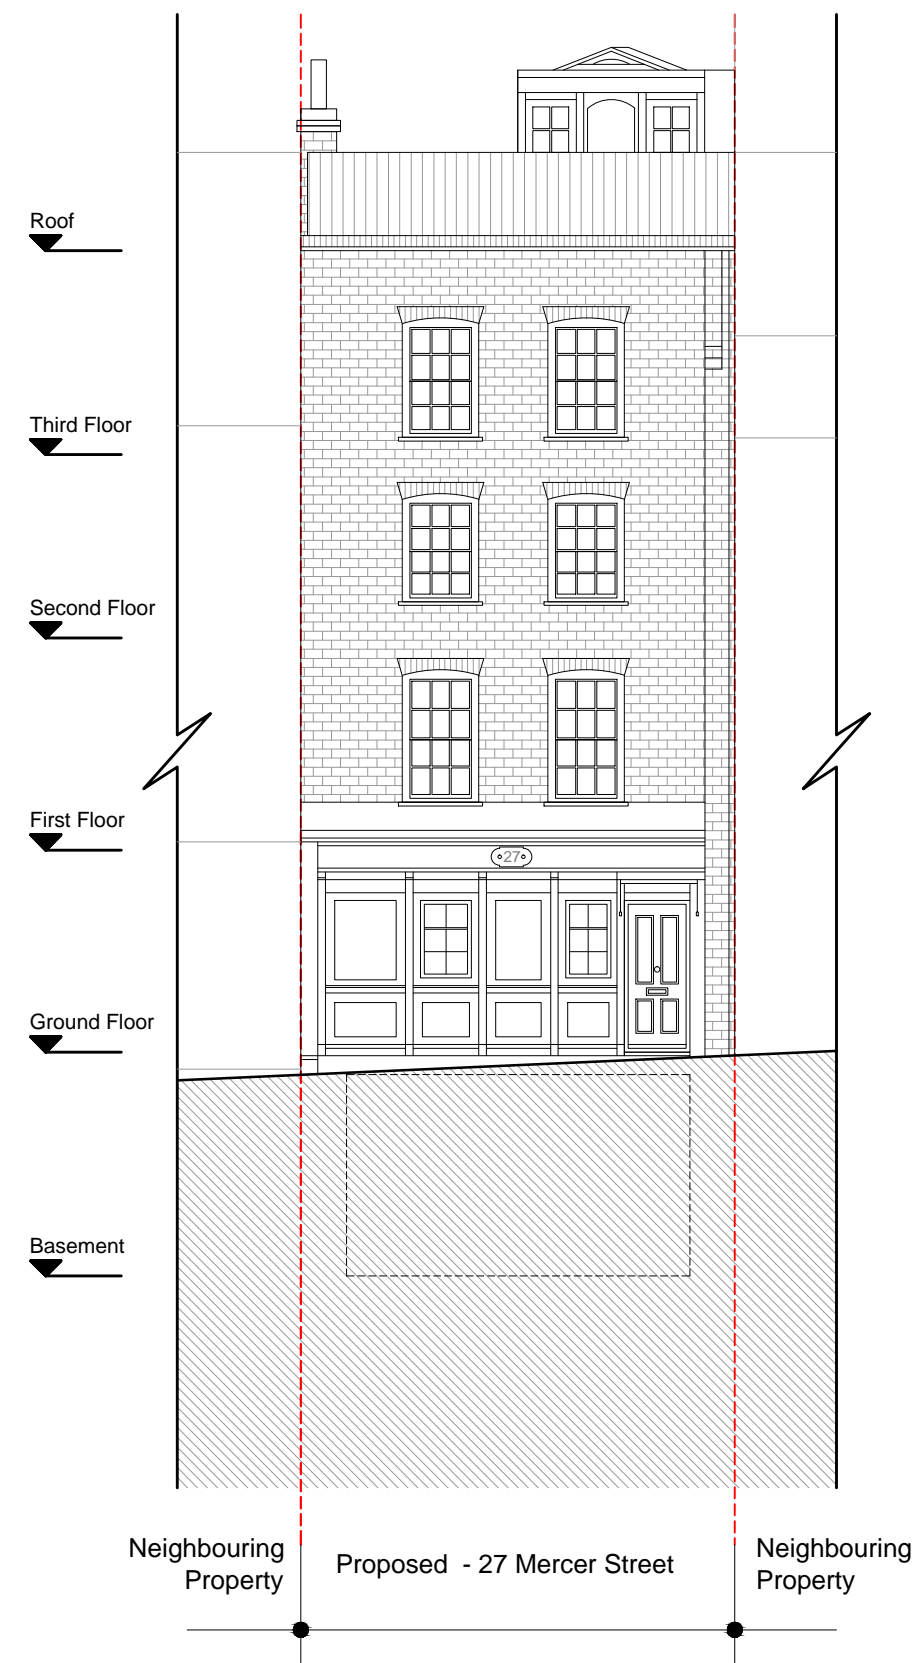

FRONT ELEVATION

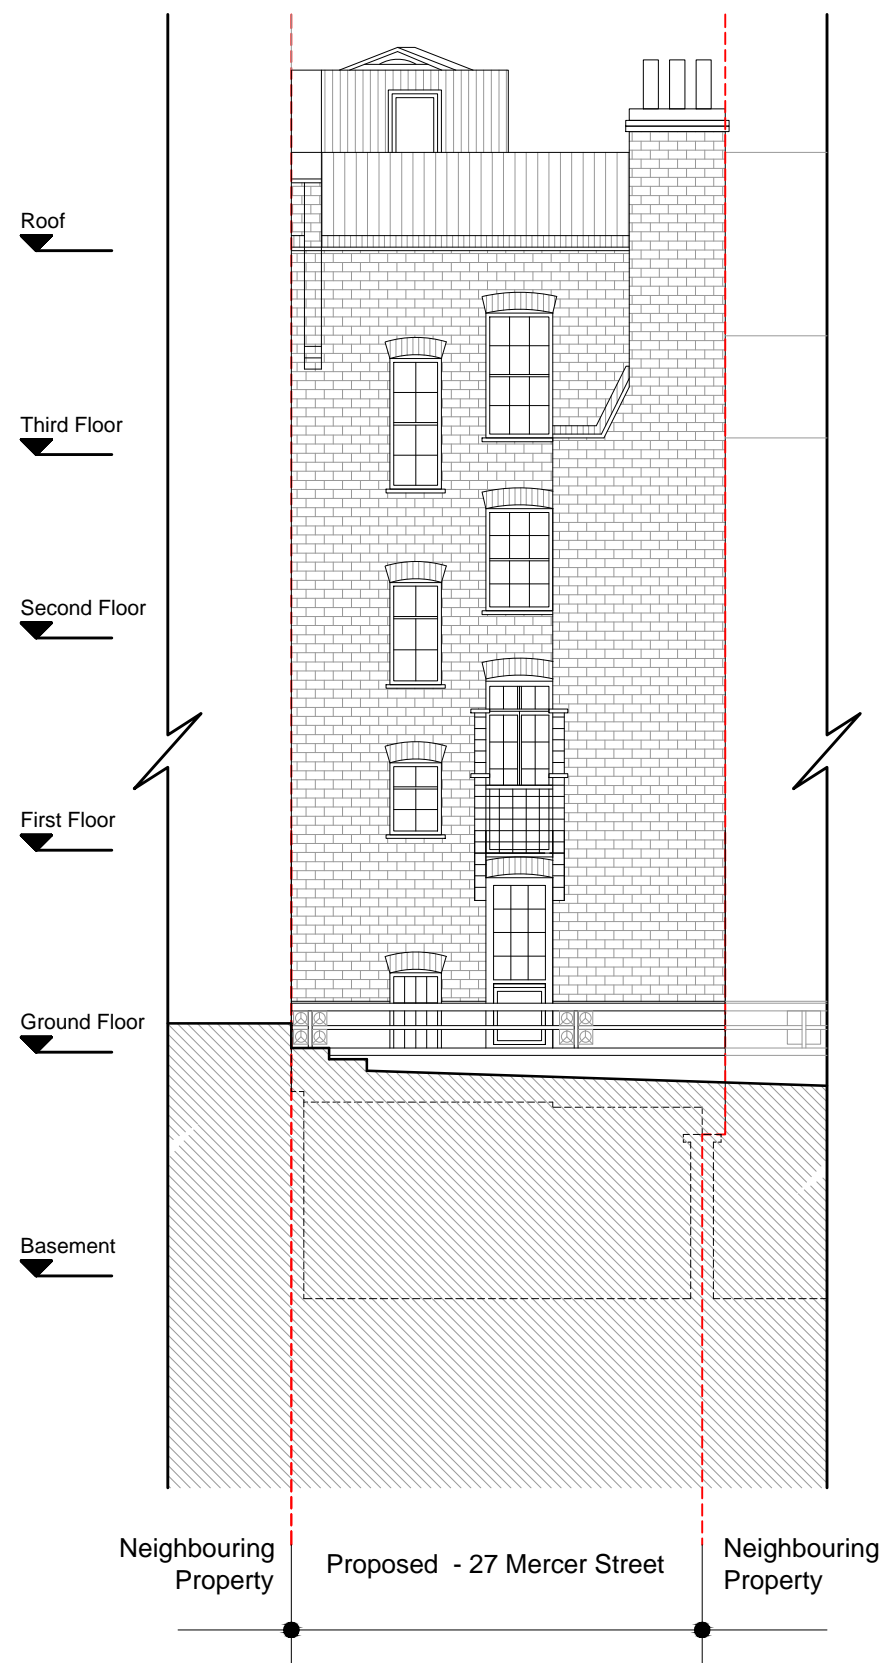

REAR ELEVATION



DRAWING NOTES

Dimensions

Written dimensions to be taken in preference to scaled dimensions. The Contractor is responsible for checking all dimensions before work starts.

Local Authority

All work is to be carried out to the requirements, and to the satisfaction of the Local Authority. These drawings are for planning purposes only.

Discrepancies

Any discrepancies to be brought to the attention of Drawing And Planning Ltd. Immediately.

REVISIONS

| REV | DATE | DESCRIPTION | BY | BY |
|-----|------|-------------|----|----|
| | | | | |
| | | | | |
| | | | | |
| | | | | |

PROJECT TITLE

27 Mercer Street, WC2H 9QR

DRAWING TITLE

Proposed - Front and Rear Elevations


CLIENT

Uma Baska


| DRAWING No | REV |
|------------|-----|
| MRCST-E101 | / |

| SCALE @A3 1:100 | DATE | DRAWING STATUS |
|-----------------|----------|----------------|
| Aug 2015 | Planning | |


DRAWINGANDPLANNING
www.drawingandplanning.com
0208 202 3665

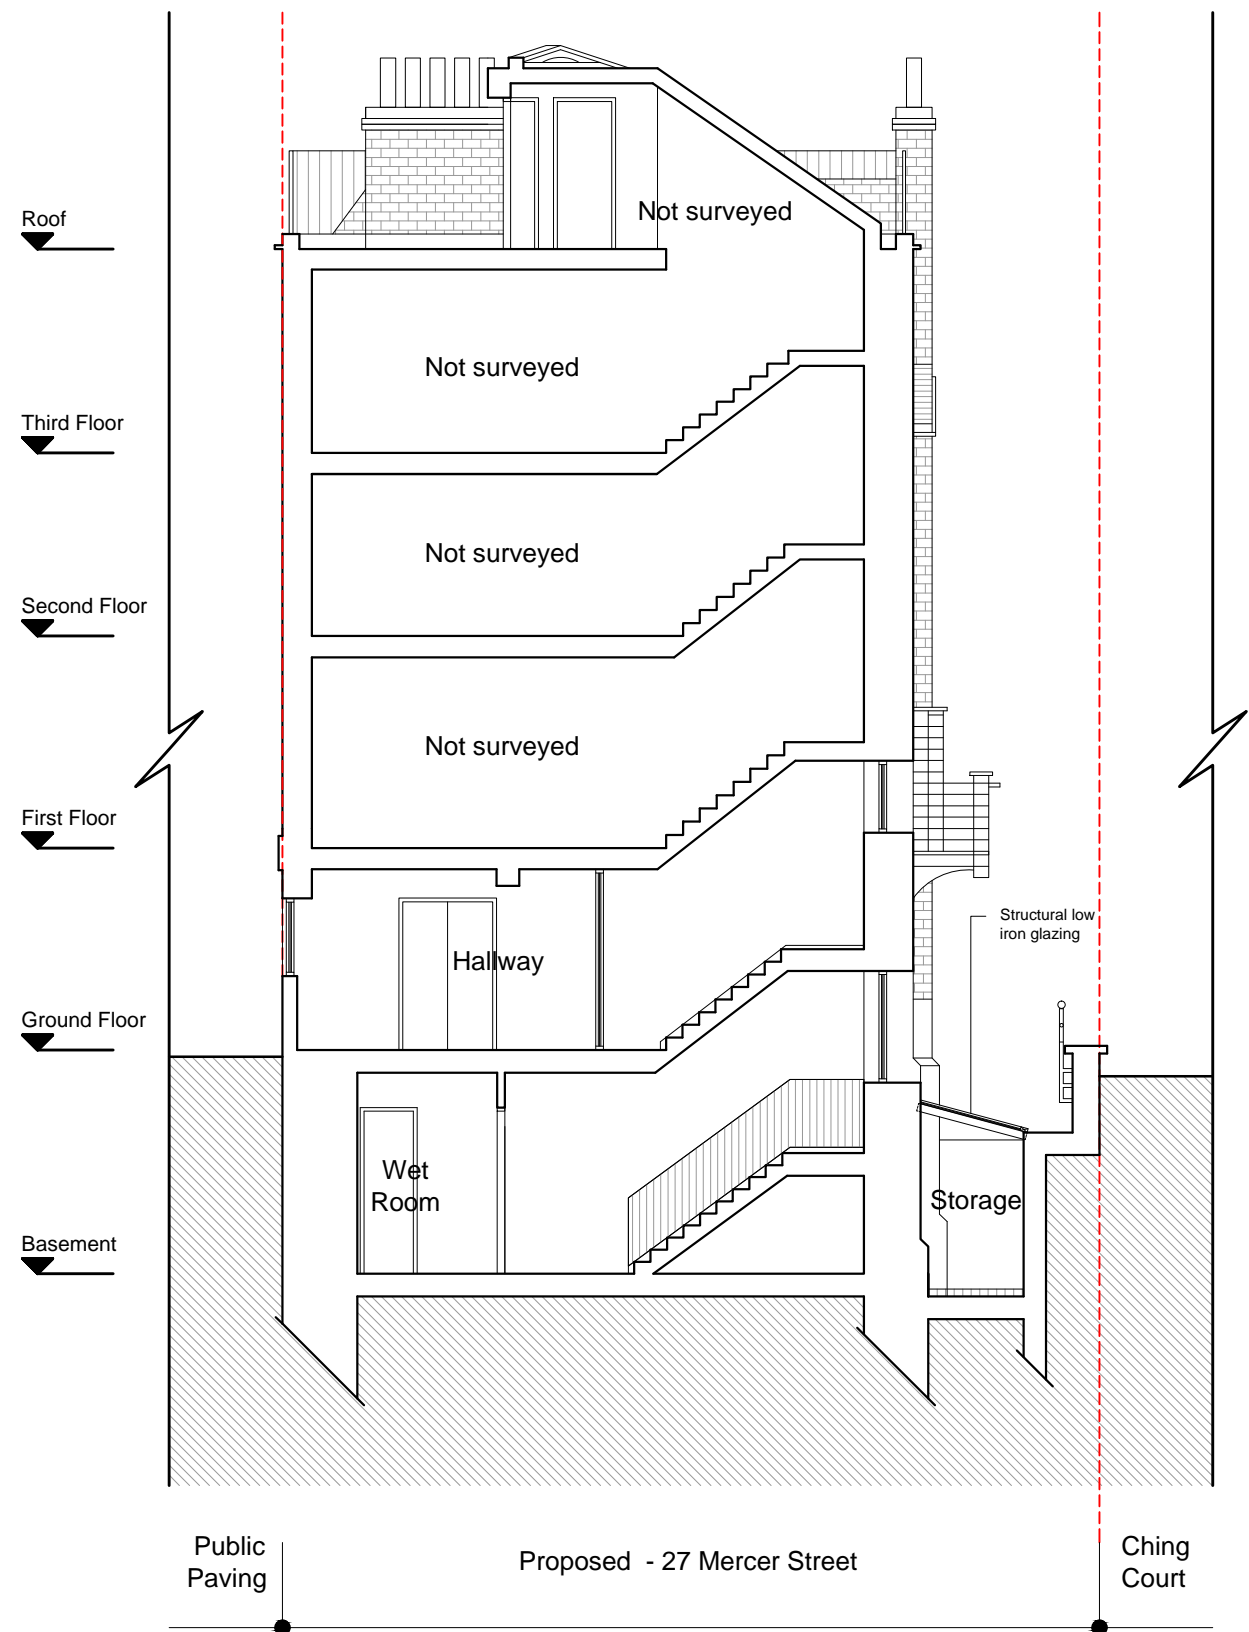

SECTION AA'

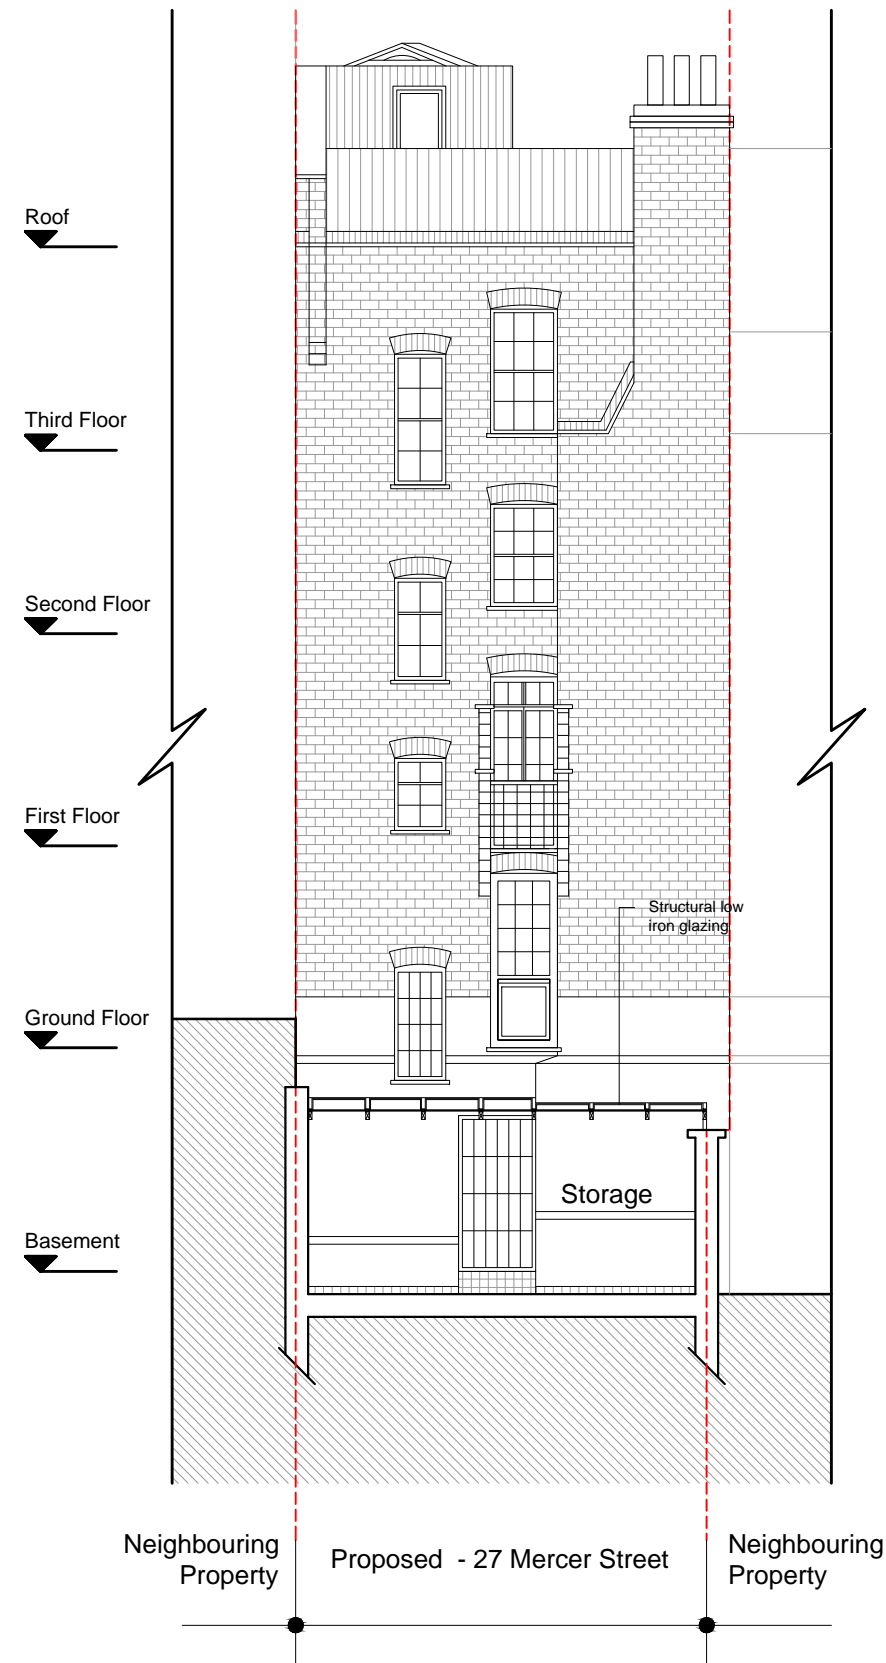

SECTION BB'

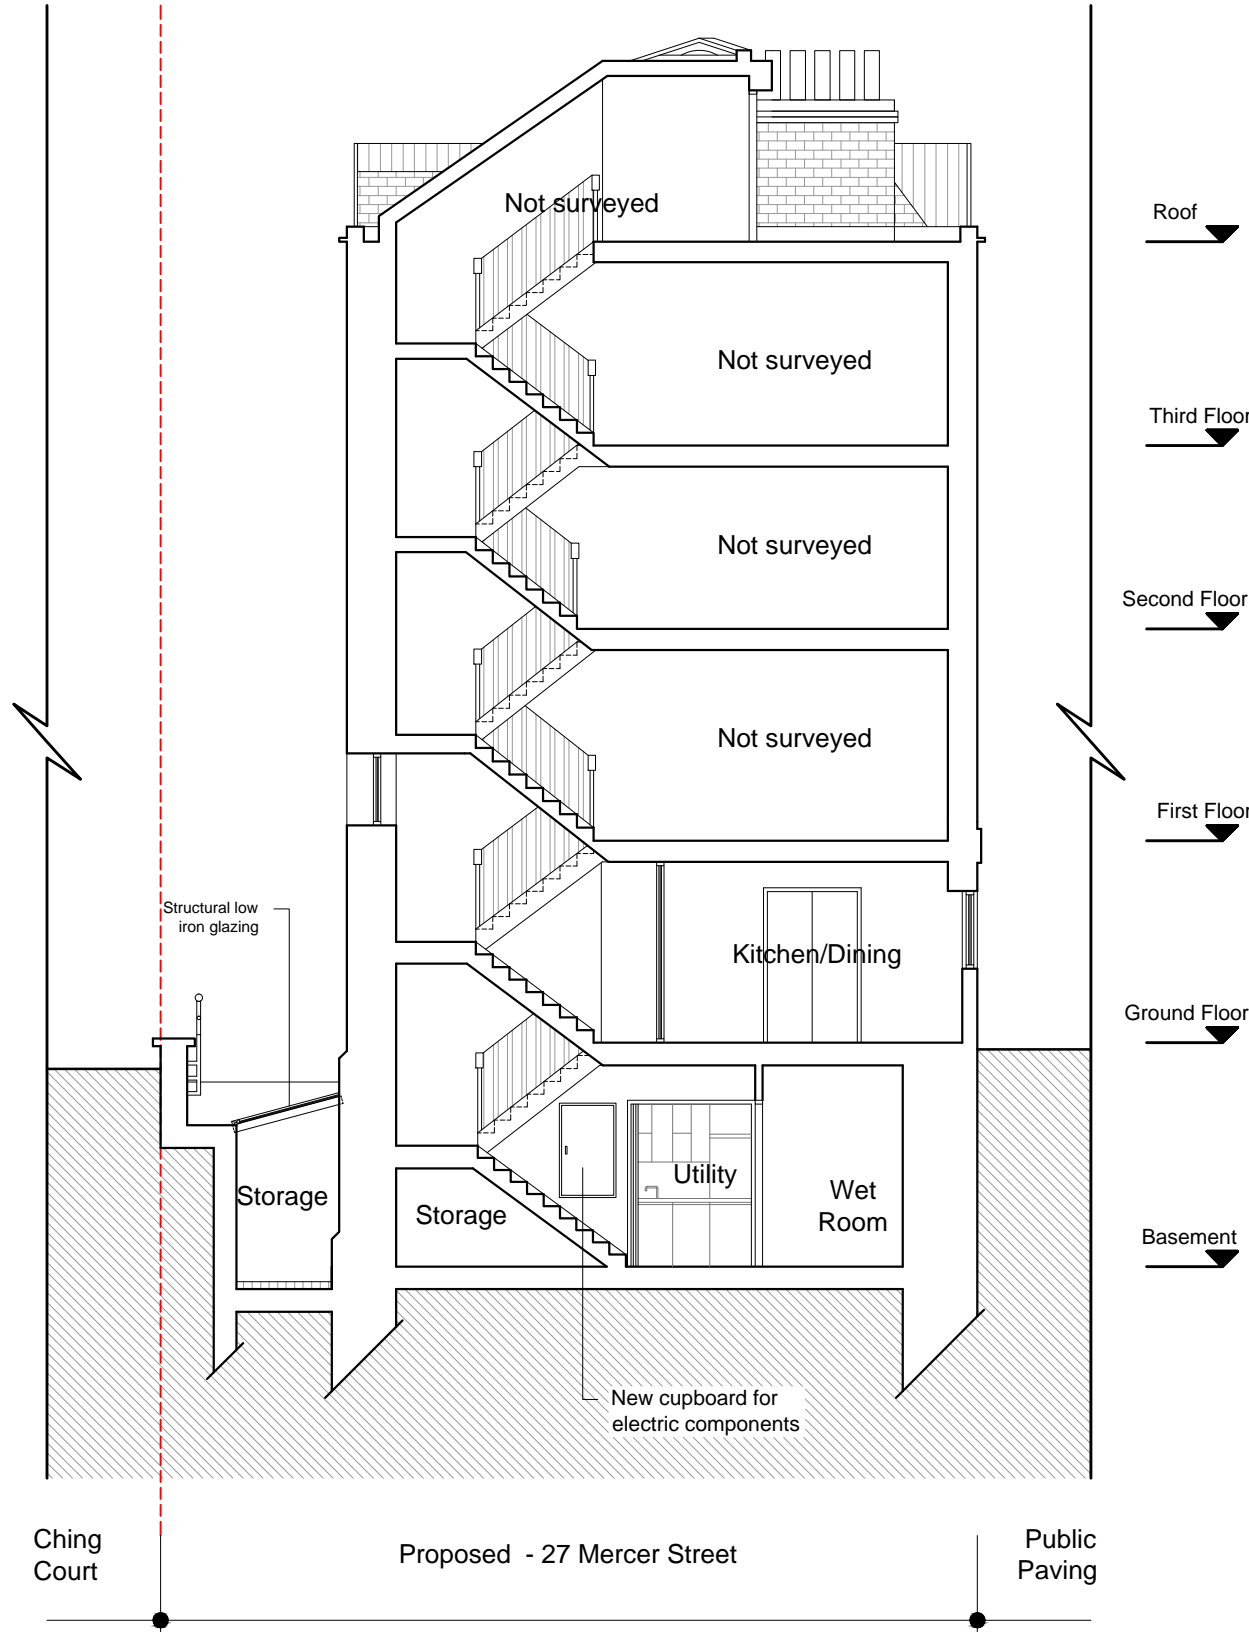

SECTION CC'



DRAWING NOTES


Dimensions Written dimensions to be taken in preference to scaled dimensions. The Contractor is responsible for checking all dimensions before work starts.

Local Authority All work is to be carried out to the requirements, and to the satisfaction of the Local Authority. These drawings are for planning purposes only.

Discrepancies Any discrepancies to be brought to the attention of Drawing And Planning Ltd. Immediately.

REVISIONS

| REV | DATE | DESCRIPTION | BY | BY |
|-----|------|-------------|----|----|
| | | | | |
| | | | | |
| | | | | |
| | | | | |
| | | | | |

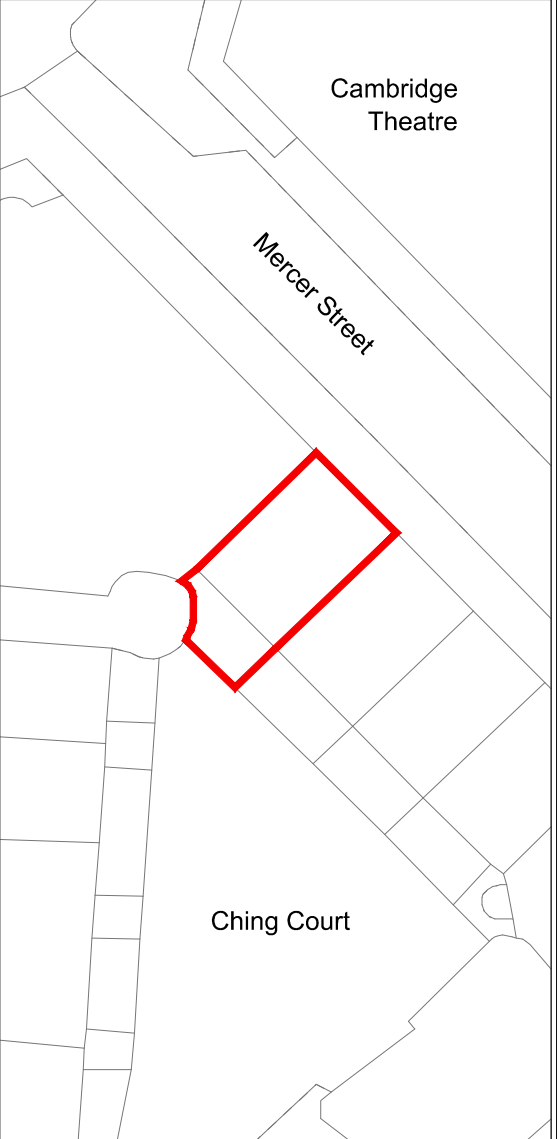

PROJECT TITLE

27 Mercer Street, WC2H 9QR

DRAWING TITLE

Proposed - Sections AA', BB' and CC'

CLIENT

Uma Baska

DRAWING No

MRCST-S101

REV

/

SCALE @A2 1:100

DATE

Aug 2015

DRAWING STATUS

Planning