
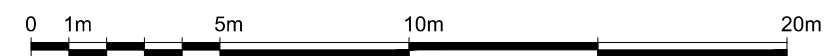


**KEY**

- 1 Entrance
- 2 Flues
- 3 Lightwell

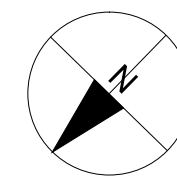

**DRAWING NOTES**


**Dimensions** Written dimensions to be taken in preference to scaled dimensions. The Contractor is responsible for checking all dimensions before work starts.

**Local Authority** All work is to be carried out to the requirements, and to the satisfaction of the Local Authority. These drawings are for planning purposes only.

**Discrepancies** Any discrepancies to be brought to the attention of Drawing And Planning Ltd. Immediately.

**REVISIONS**

REV	DATE	DESCRIPTION	BY	BY

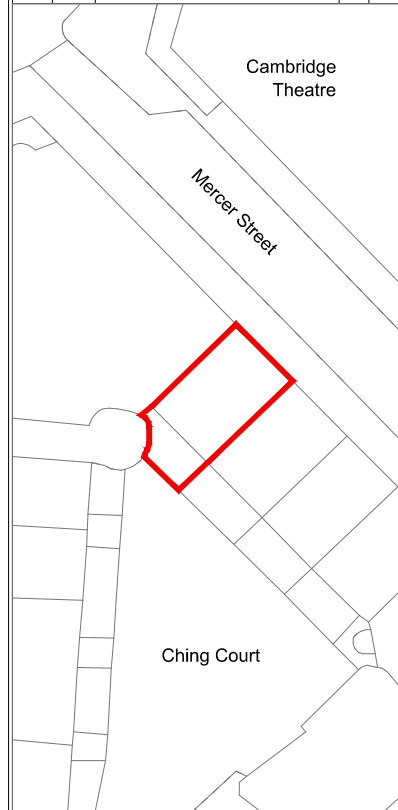

**PROJECT TITLE**

27 Mercer Street, WC2H 9QR

**DRAWING TITLE**

Existing - Site Plan

**CLIENT**

Uma Baska

**DRAWING No**      **REV**

MRCST-L001      /

**SCALE @A3 1:200**

**DATE**      **DRAWING STATUS**

Aug 2015      Planning



**DRAWING NOTES**


**Dimensions** Written dimensions to be taken in preference to scaled dimensions. The Contractor is responsible for checking all dimensions before work starts.

**Local Authority** All work is to be carried out to the requirements, and to the satisfaction of the Local Authority. These drawings are for planning purposes only.

**Discrepancies** Any discrepancies to be brought to the attention of Drawing And Planning Ltd. Immediately.

**REVISIONS**

REV	DATE	DESCRIPTION	BY	BY

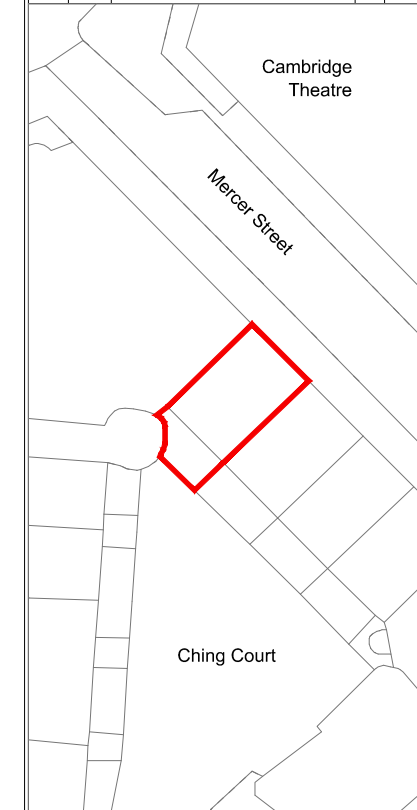

PROJECT TITLE

**27 Mercer Street, WC2H 9QR**

DRAWING TITLE

**Existing - Front and Rear Elevations**

CLIENT

**Uma Baska**

DRAWING No

**MRCST-E001**


SCALE @A3 1:100

DATE


**Aug 2015**

DRAWING STATUS


**Planning**

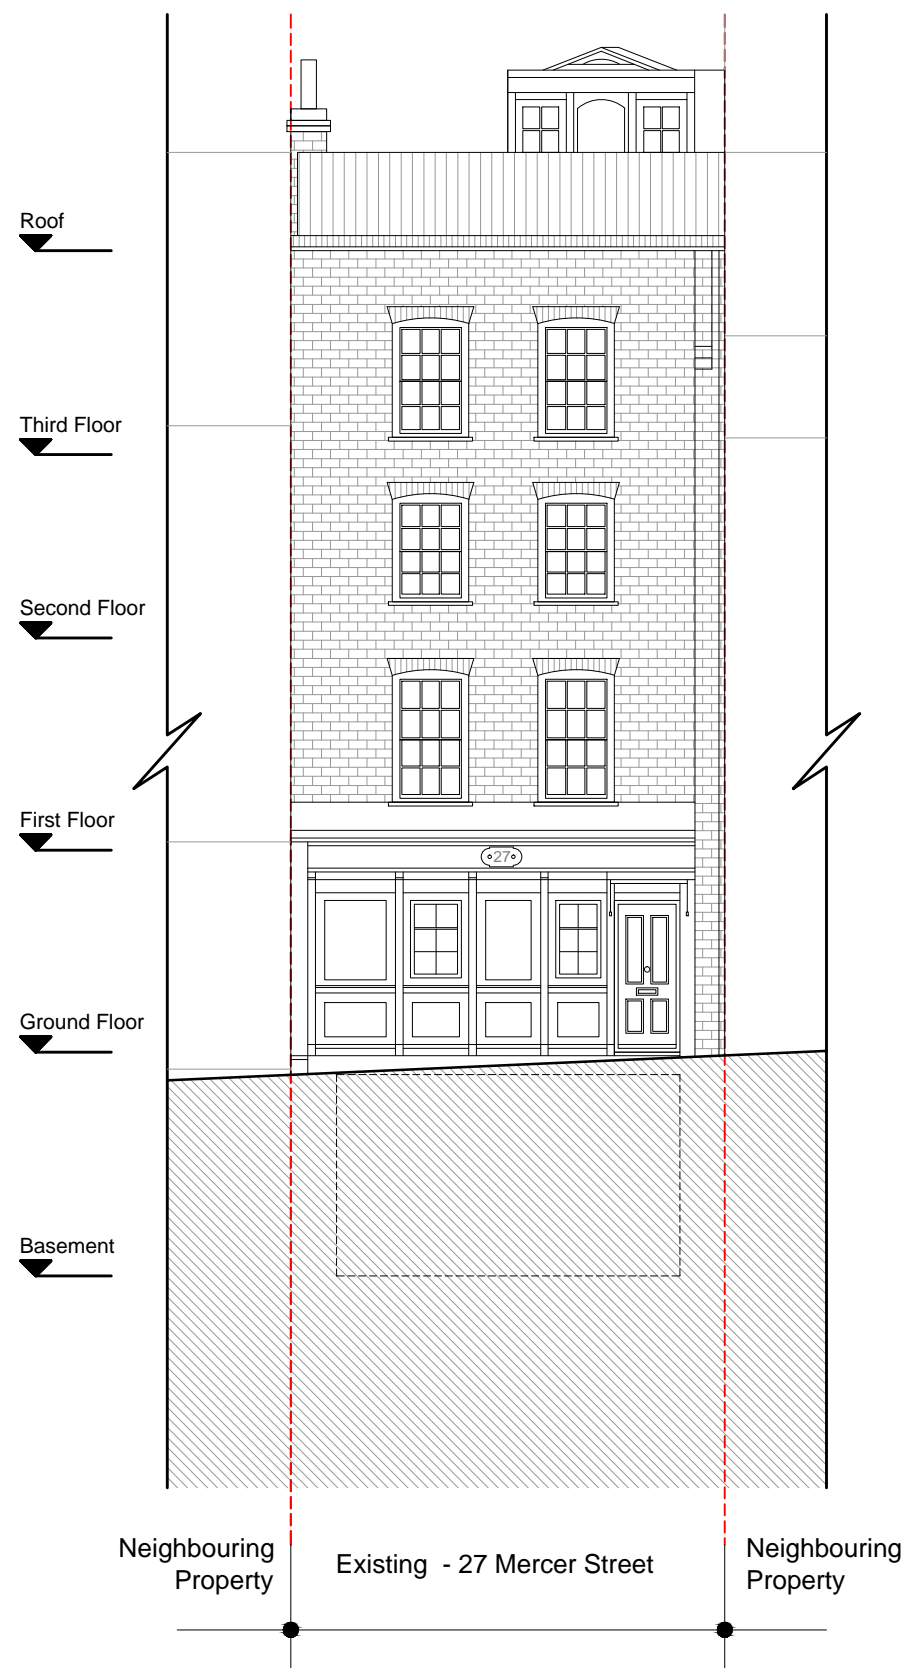

**FRONT ELEVATION**

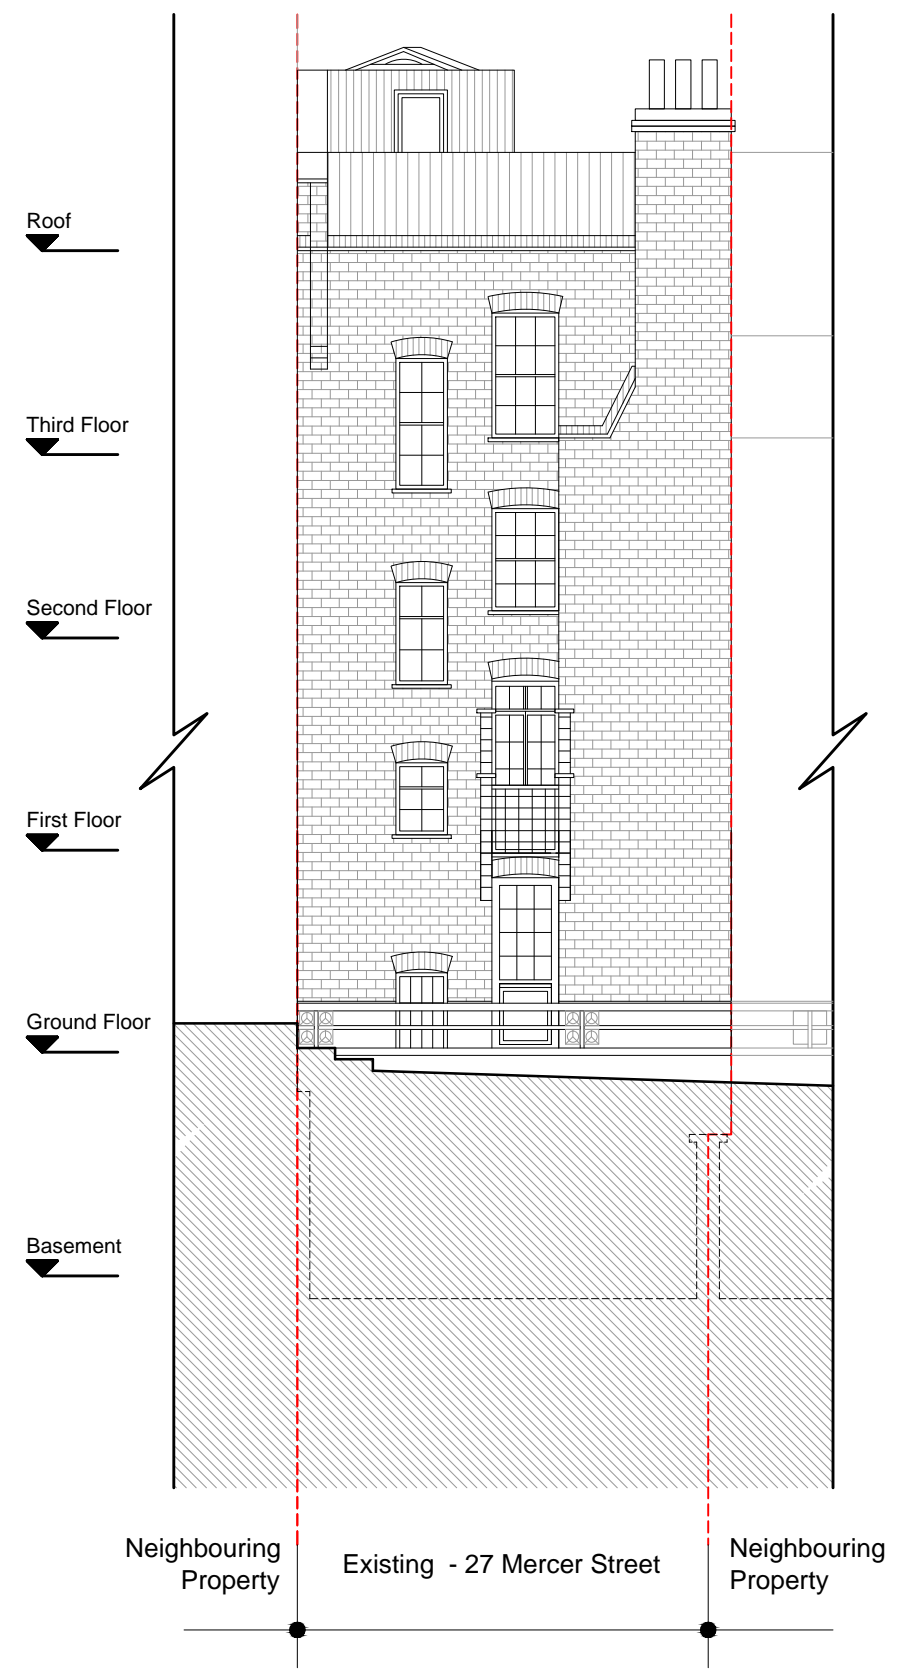

**REAR ELEVATION**

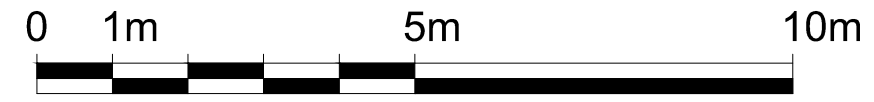

**DRAWING NOTES**


**Dimensions** Written dimensions to be taken in preference to scaled dimensions. The Contractor is responsible for checking all dimensions before work starts.

**Local Authority** All work is to be carried out to the requirements, and to the satisfaction of the Local Authority. These drawings are for planning purposes only.

**Discrepancies** Any discrepancies to be brought to the attention of Drawing And Planning Ltd. Immediately.

**REVISIONS**

REV	DATE	DESCRIPTION	BY	BY

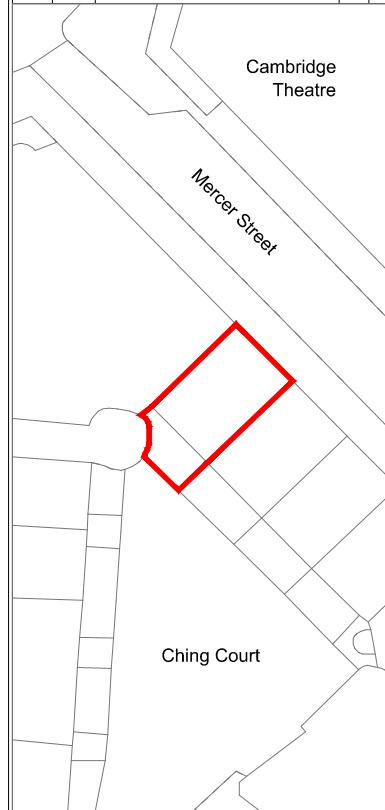

PROJECT TITLE

27 Mercer Street, WC2H 9QR

DRAWING TITLE

Existing - Basement Plan

CLIENT

Uma Baska



DRAWING No	REV
------------	-----

MRCST-P001	/
------------	---

SCALE @A3 1:100

DATE	DRAWING STATUS
Aug 2015	Planning

**DRAWINGANDPLANNING**  
www.drawingandplanning.com  
0208 202 3665

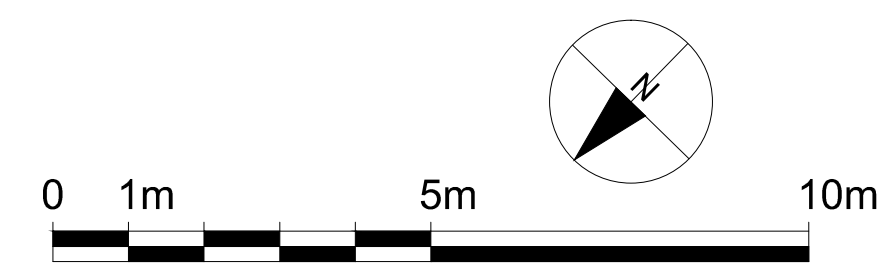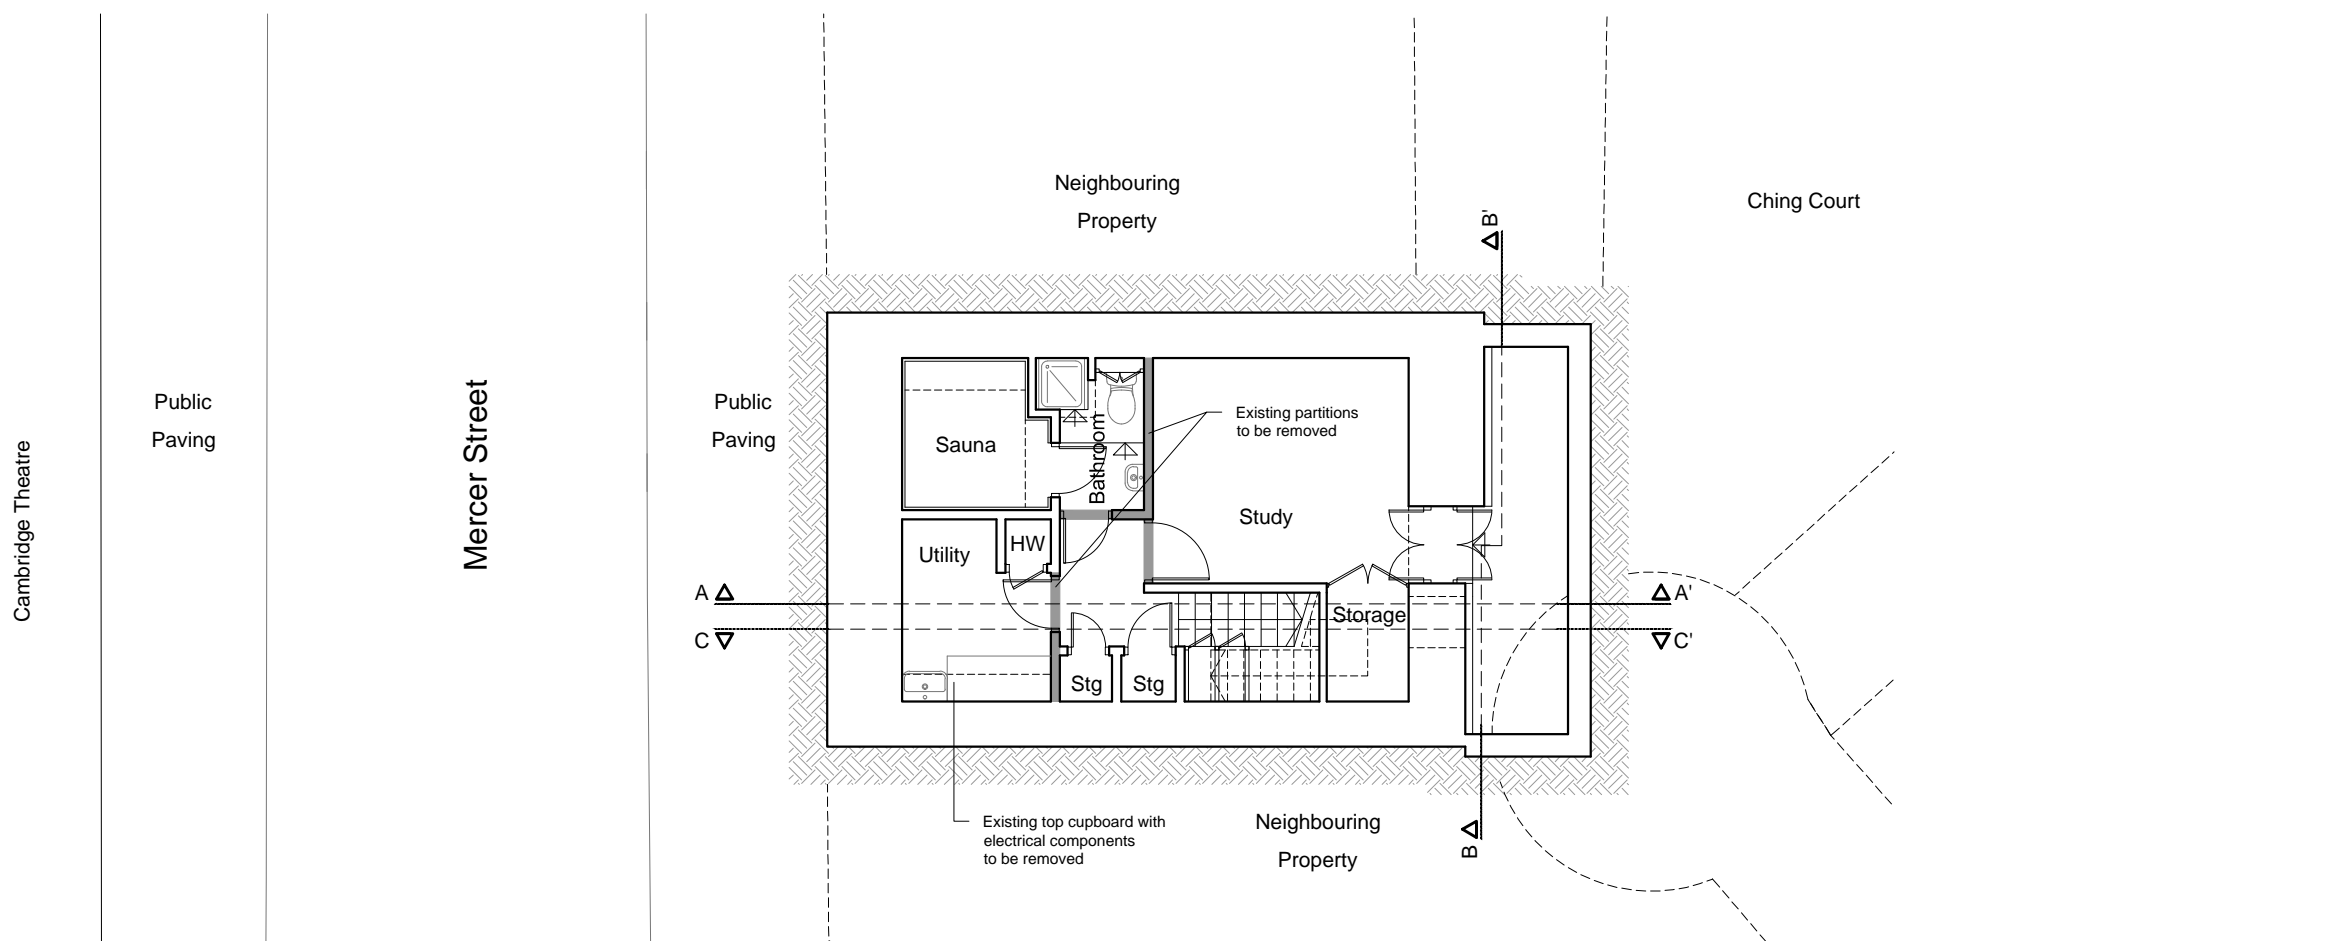

Cambridge Theatre

Public Paving

Mercer Street

Neighbouring Property

Ching Court

Public Paving

Sauna

Bathroom

Study

Utility

HW

Storage

A Δ

C ∇

Δ A'

∇ C'

B Δ

Neighbouring Property

Existing top cupboard with electrical components to be removed


Stg

Stg

Cambridge Theatre

Public Paving

Mercer Street

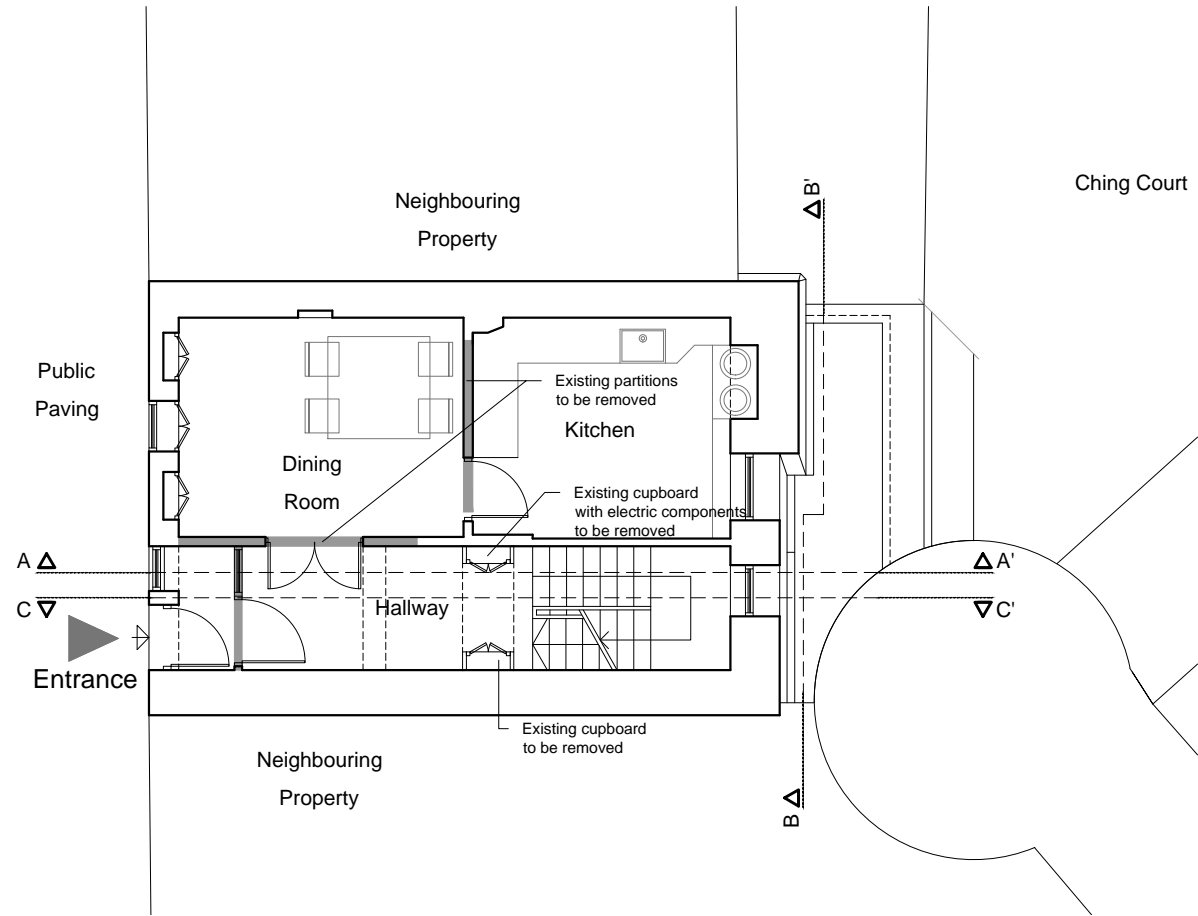

**DRAWING NOTES**


**Dimensions** Written dimensions to be taken in preference to scaled dimensions. The Contractor is responsible for checking all dimensions before work starts.

**Local Authority** All work is to be carried out to the requirements, and to the satisfaction of the Local Authority. These drawings are for planning purposes only.

**Discrepancies** Any discrepancies to be brought to the attention of Drawing And Planning Ltd. Immediately.

**REVISIONS**

REV	DATE	DESCRIPTION	BY	BY

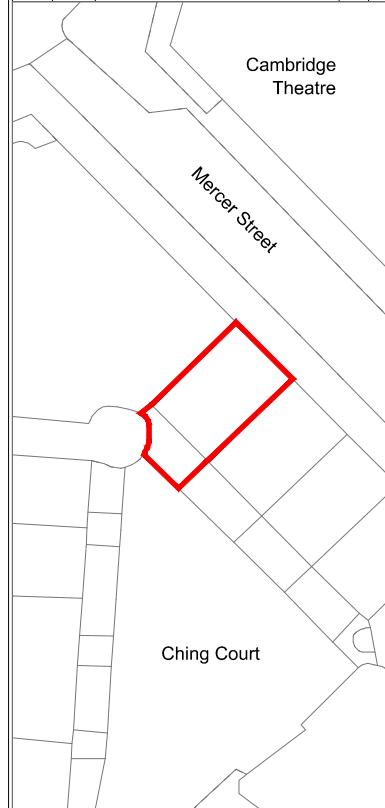

PROJECT TITLE

27 Mercer Street, WC2H 9QR

DRAWING TITLE

Existing - Ground Floor

CLIENT

Uma Baska

DRAWING No

MRCST-P002

REV

/

SCALE @A3 1:100



DATE

Aug 2015

DRAWING STATUS

Planning



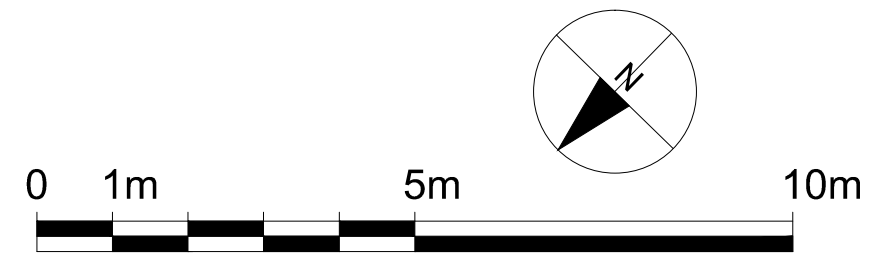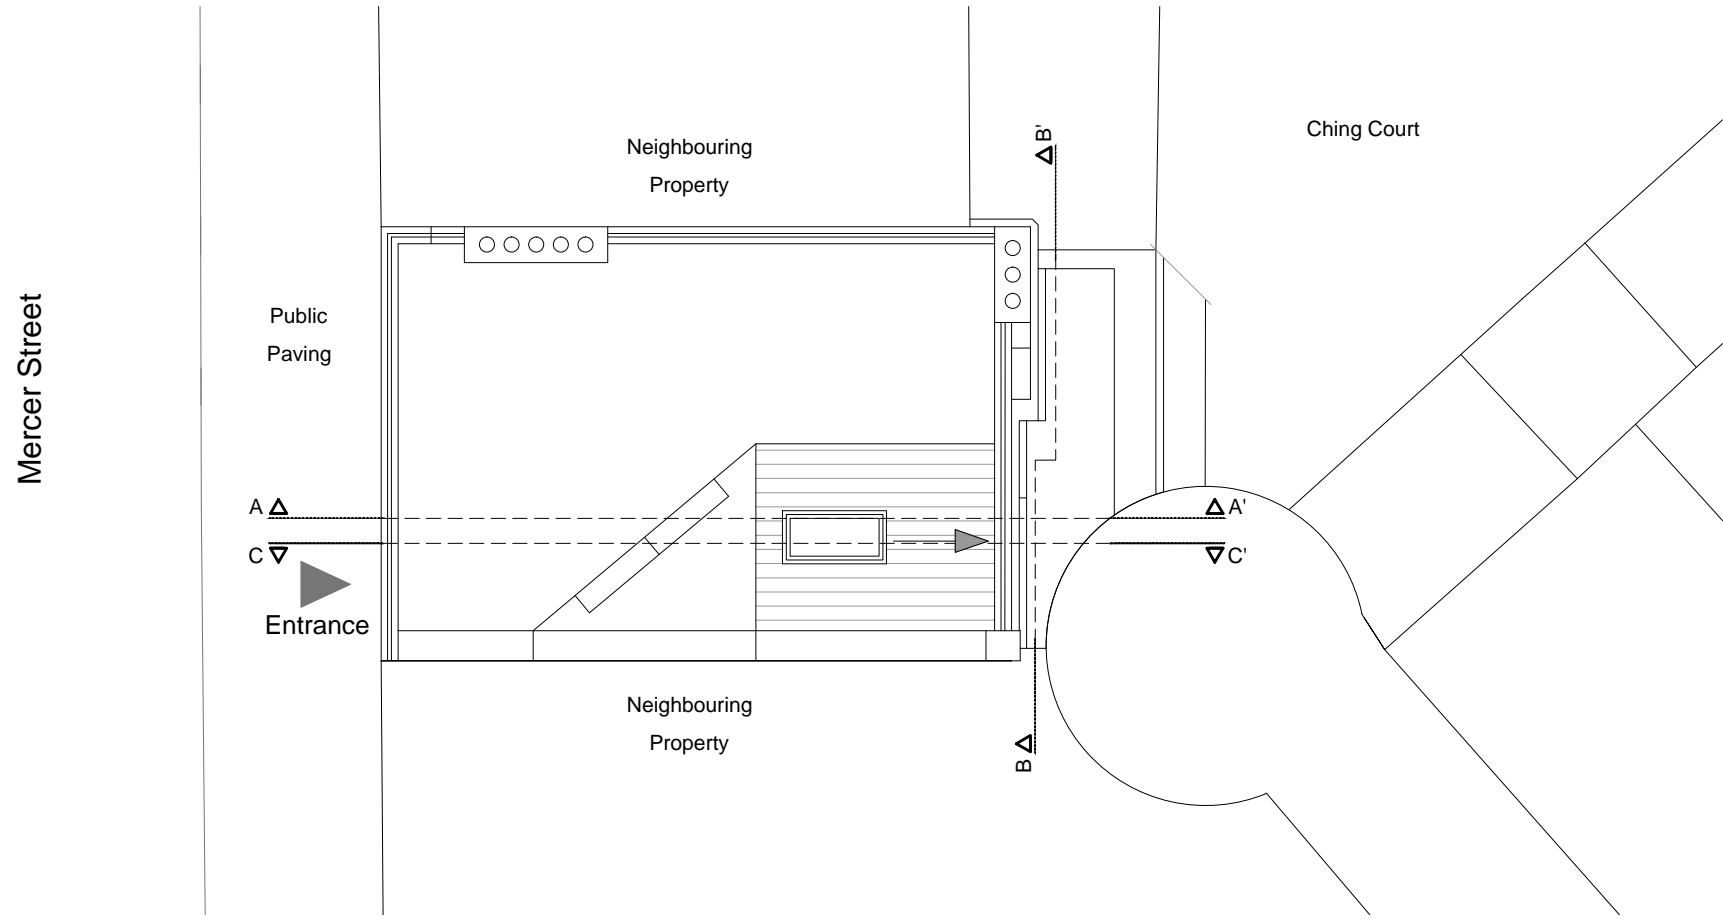

**DRAWING NOTES**


Dimensions Written dimensions to be taken in preference to scaled dimensions. The Contractor is responsible for checking all dimensions before work starts.

Local Authority All work is to be carried out to the requirements, and to the satisfaction of the Local Authority. These drawings are for planning purposes only.

Discrepancies Any discrepancies to be brought to the attention of Drawing And Planning Ltd. Immediately.

**REVISIONS**

REV	DATE	DESCRIPTION	BY	BY

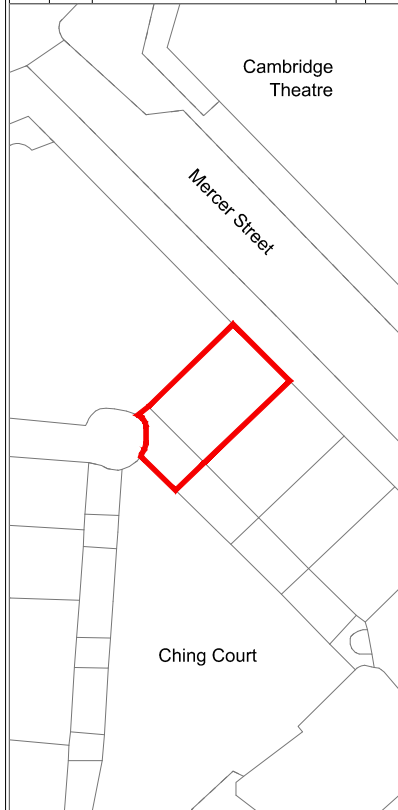

PROJECT TITLE  
**27 Mercer Street, WC2H 9QR**


DRAWING TITLE  
**Existing - Roof Plan**

CLIENT  
**Uma Baska**


DRAWING No	REV
<b>MRCST-P003</b>	<b>/</b>

SCALE @A3 1:100	DRAWING STATUS
Aug 2015	Planning




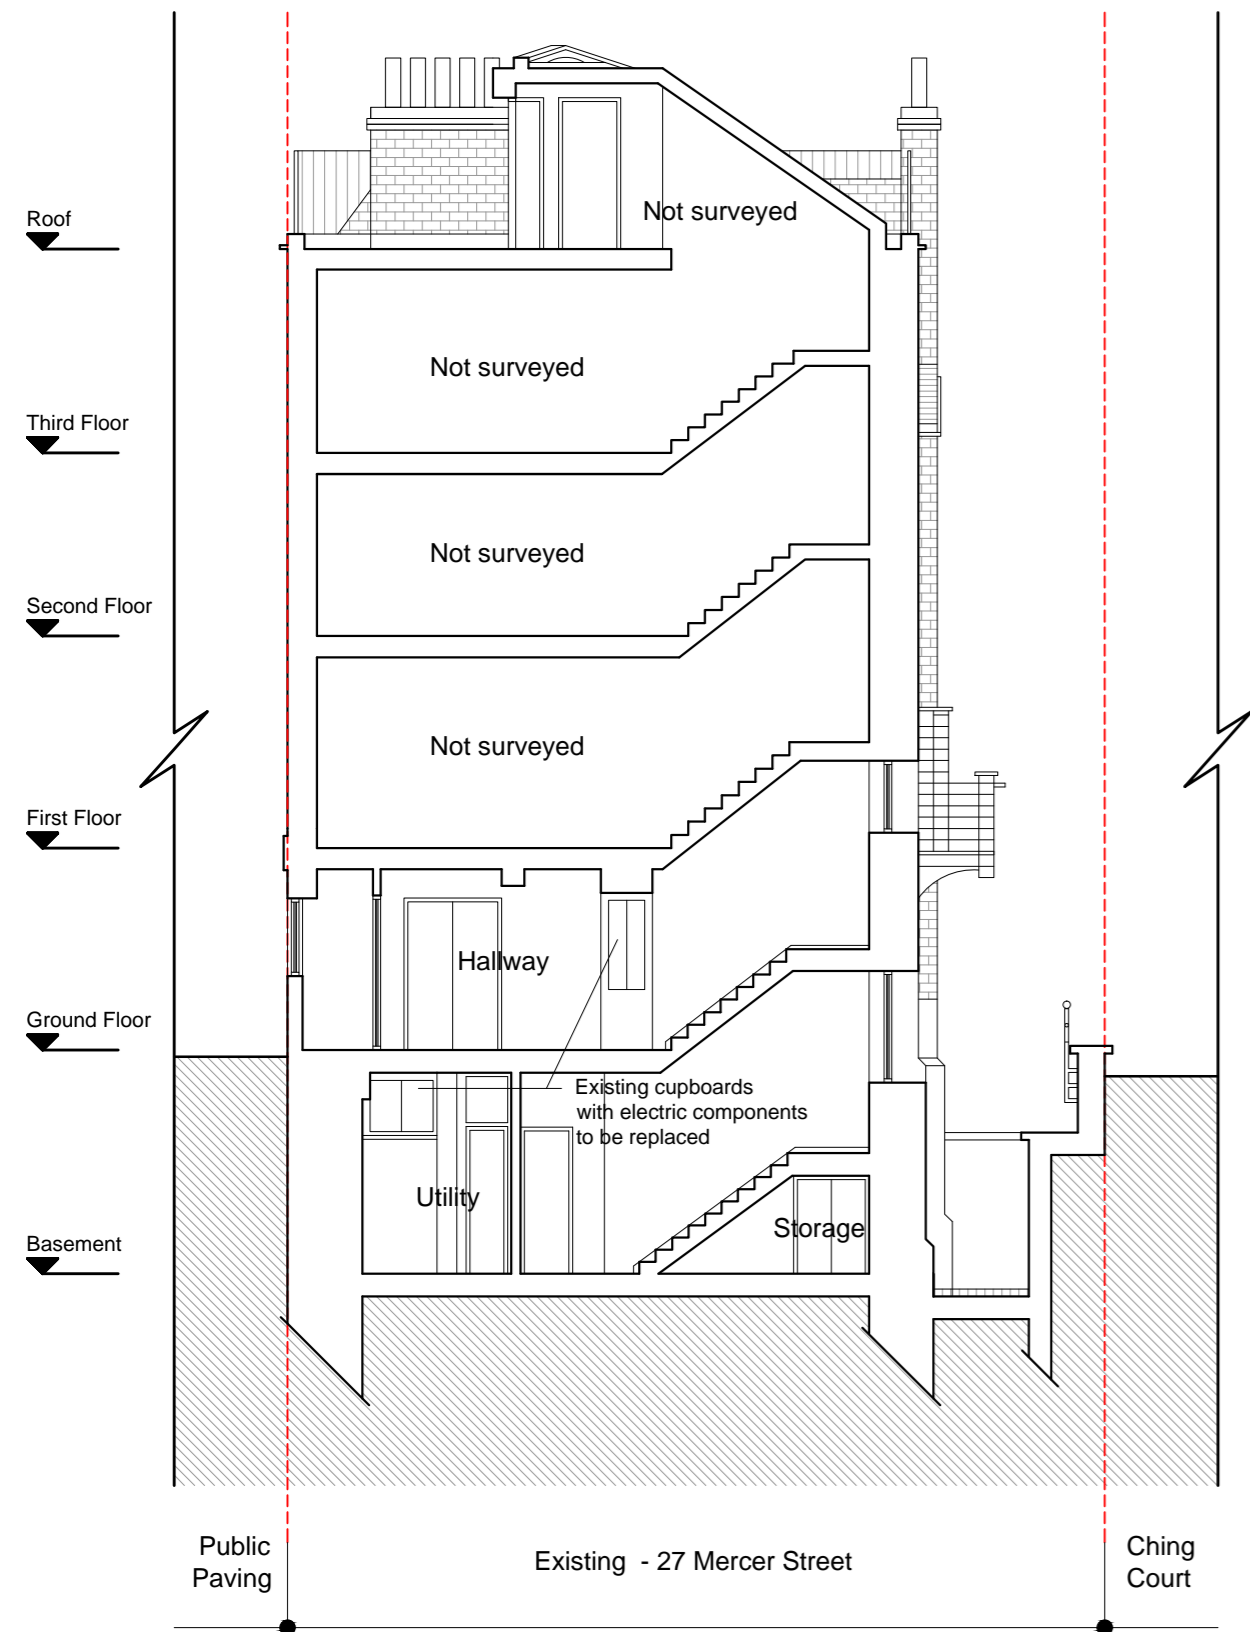


SECTION AA'

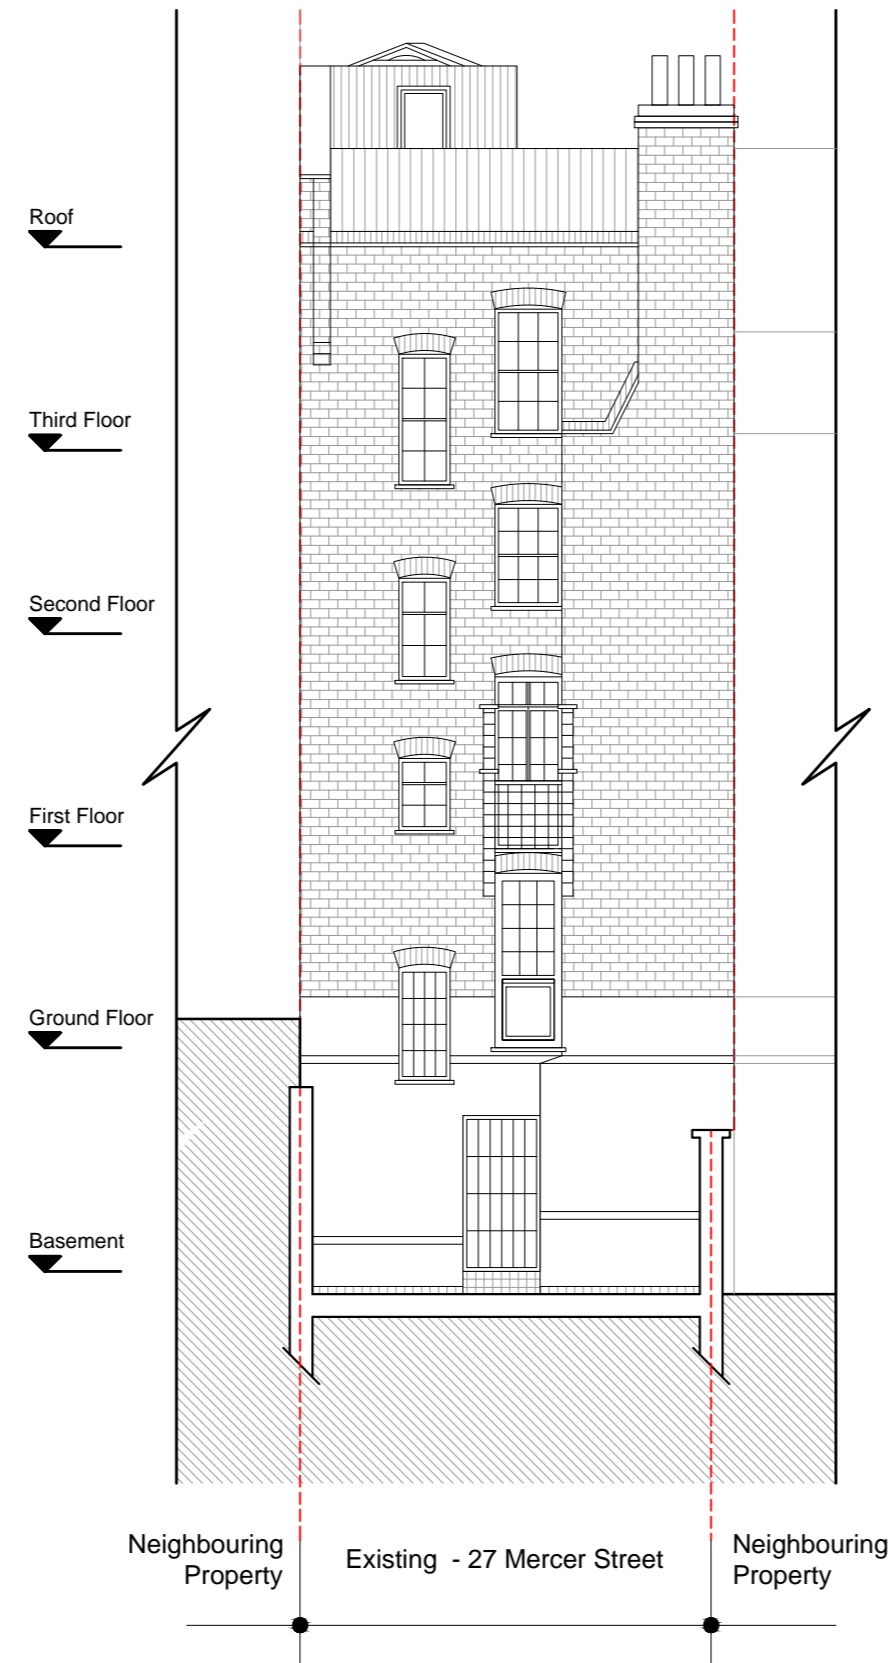

SECTION BB'

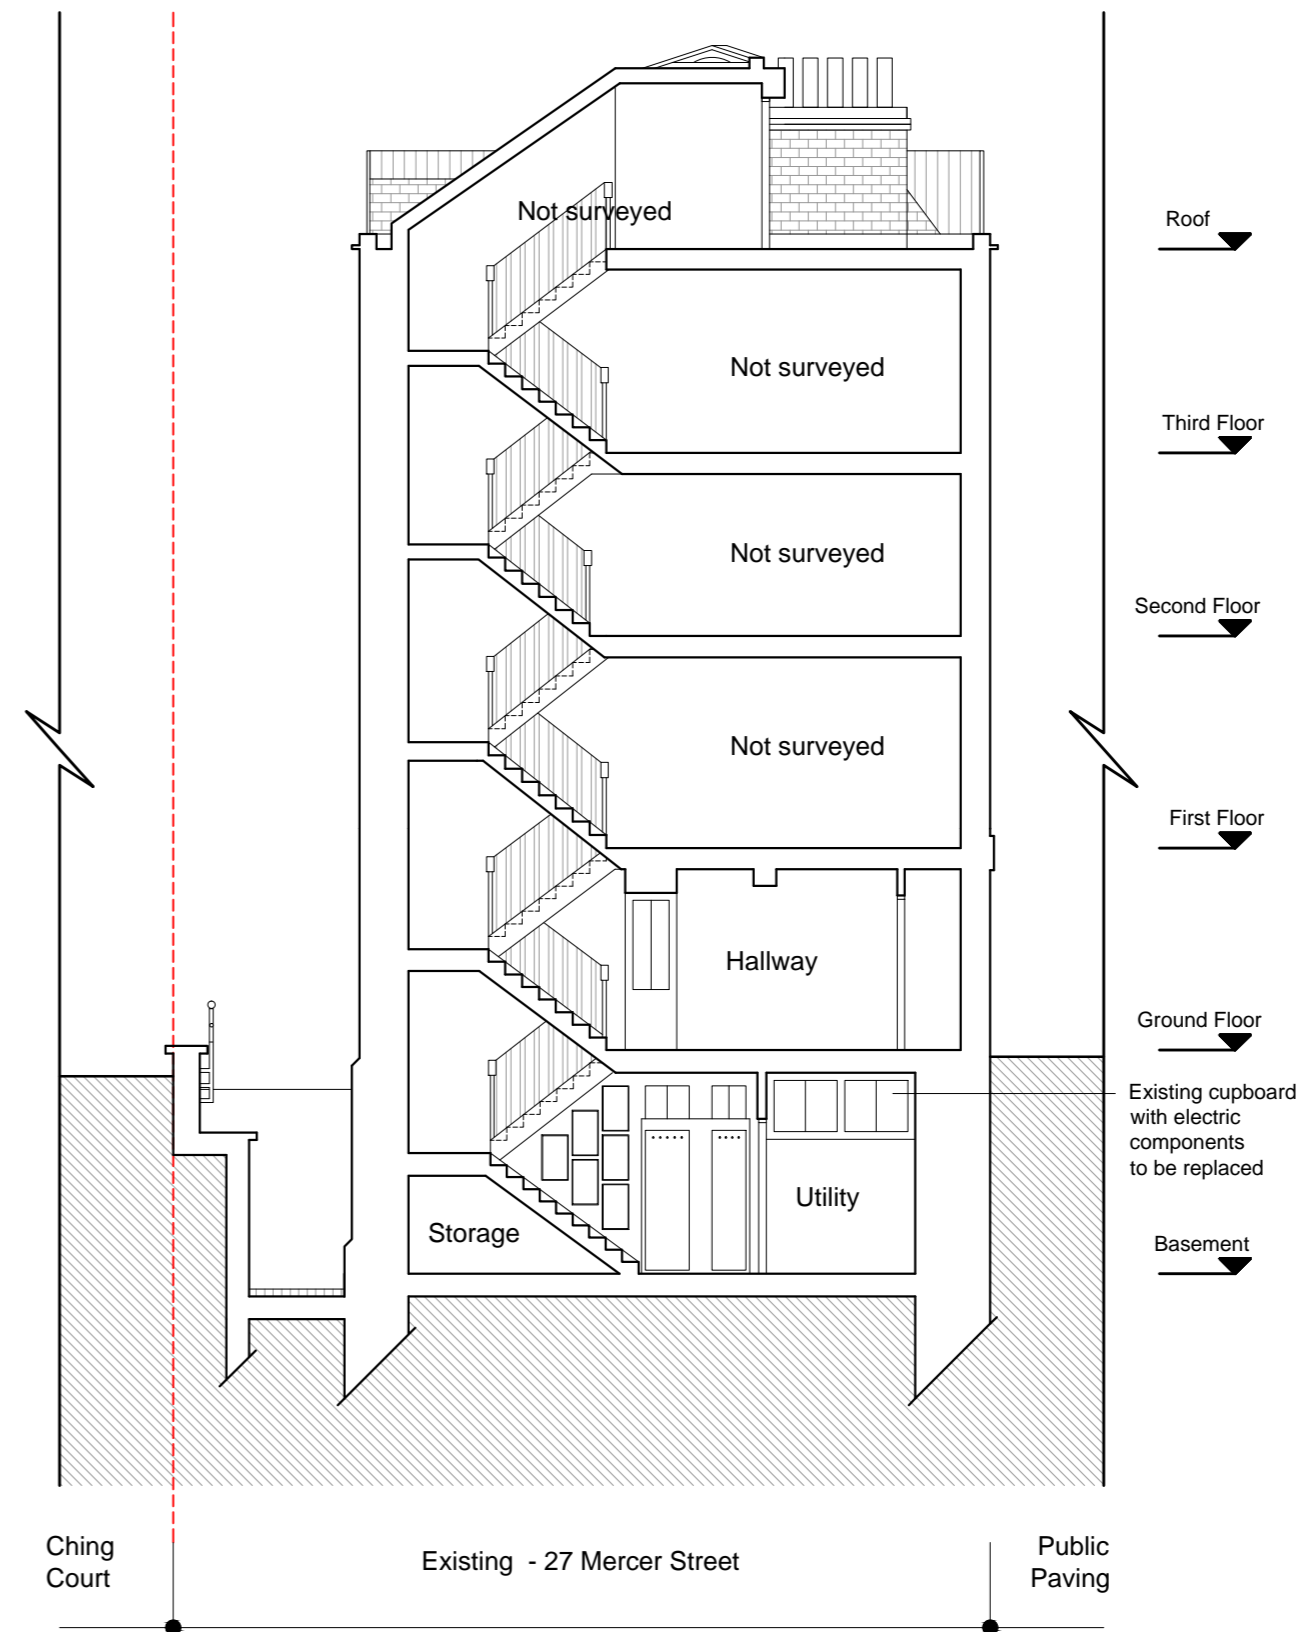

SECTION CC'

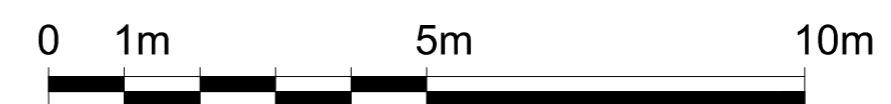


**DRAWING NOTES**

Dimensions Written dimensions to be taken in preference to scaled dimensions. The Contractor is responsible for checking all dimensions before work starts.  
 Local Authority All work is to be carried out to the requirements, and to the satisfaction of the Local Authority. These drawings are for planning purposes only.  
 Discrepancies Any discrepancies to be brought to the attention of Drawing And Planning Ltd. Immediately.

**REVISIONS**

REV	DATE	DESCRIPTION	BY	BY

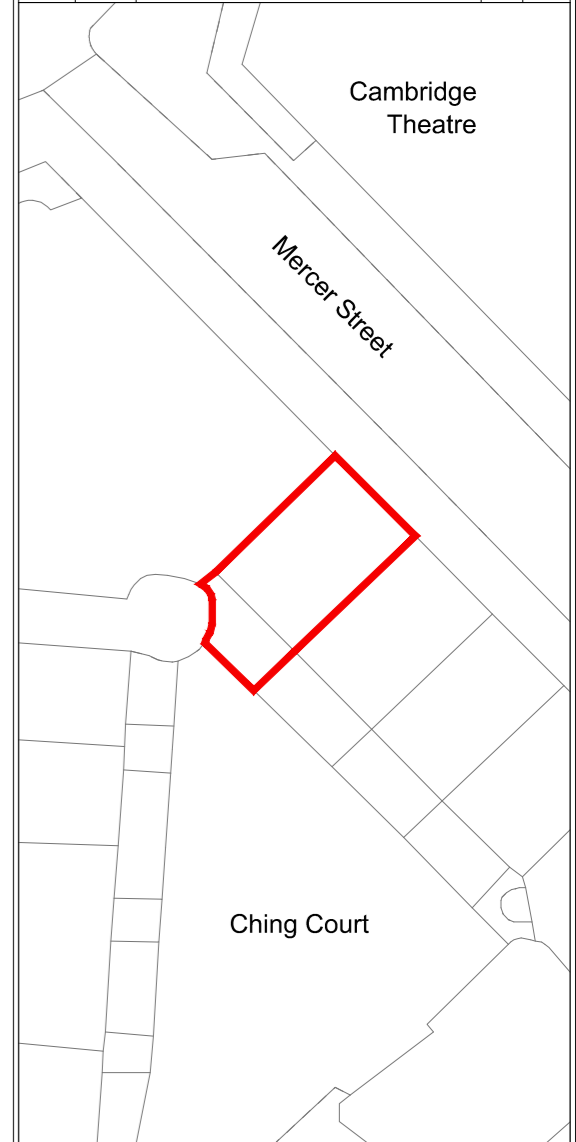

PROJECT TITLE  
**27 Mercer Street, WC2H 9QR**

DRAWING TITLE  
**Existing - Sections AA', BB' and CC'**

CLIENT  
**Uma Baska**

DRAWING No	REV
MRCST-S001	/
SCALE @A2 1:100	
DATE	DRAWING STATUS
Aug 2015	Planning

