




Conservation Roof Window Size 780x1180mm

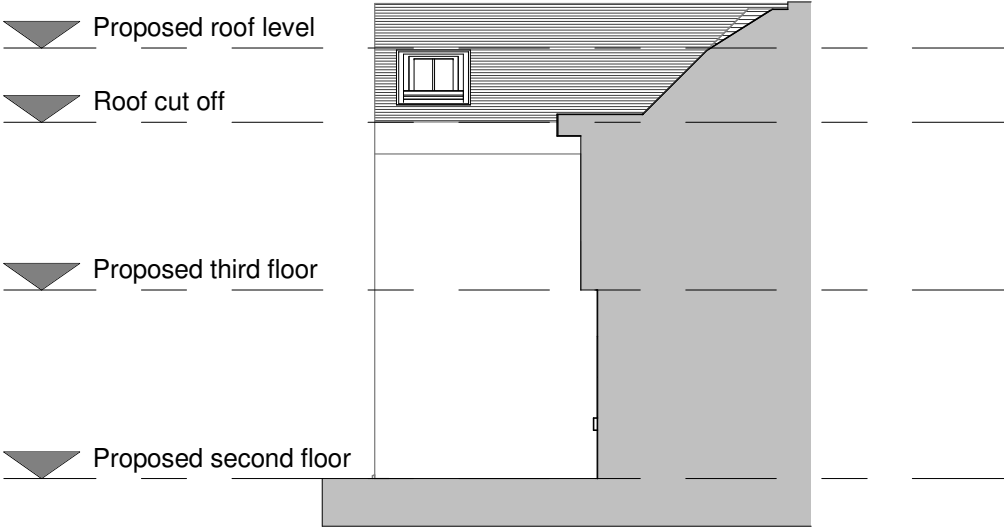

PROPOSED SIDE ELEVATION

3
1:100


Proposed roof level

Proposed third floor

Proposed second floor

PROPOSED REAR ELEVATION

1
1:100

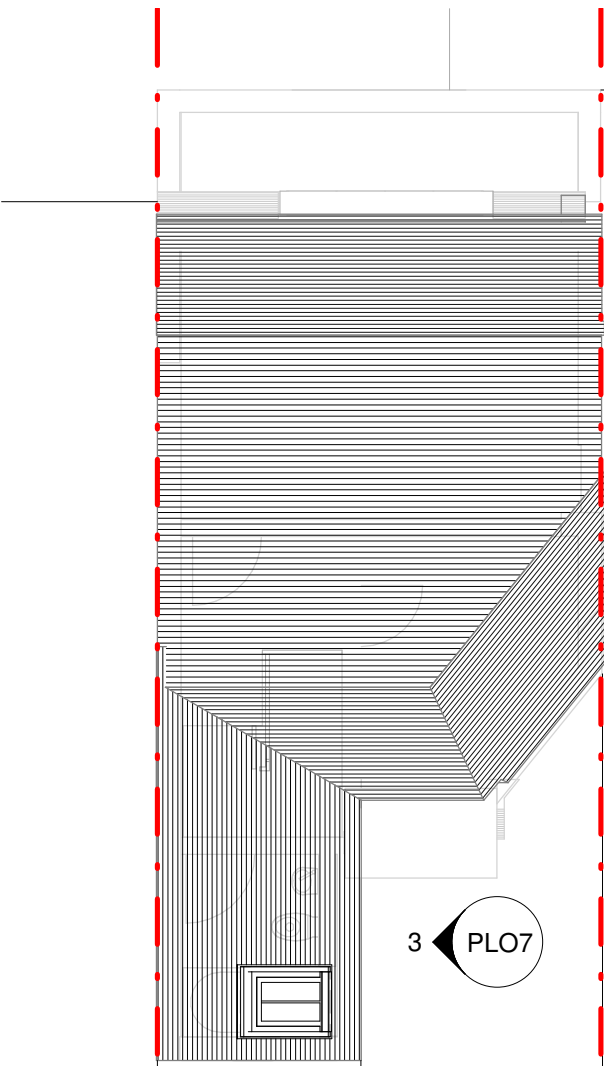

PROPOSED ROOF PLAN


2
1:100

3 PLO7

B	22.09.15	Conservation Roof Window added	YA	KV
A	05.05.15	Bathroom window amended to clients requirements	PG	KV
rev	date	revision description	dm	aud
drawing status				
PLANNING				

224 west hendon broadway
hendon
london nw9 7ed
T: 020 8203 9072
F: 020 8203 8210
website: www.studioVarchitects.co.uk
e-mail: info@studioVarchitects.co.uk

project 27A HAMPSTEAD HIGH STREET, NW3 1QA	drawn PG	audited KV	scale 1 : 100 @ A3	date APR 2015
drafter PROPOSED REAR ELEVATION , SIDE ELEVATION & ROOF PLAN	job no. 1515	drg no. PLO7	rev B	

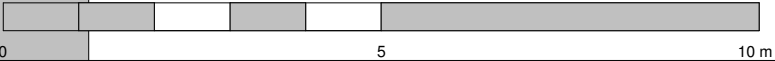

1:100