
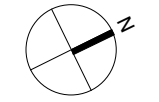



NOTE: Indicative cinema (A3/D2 USE) internal layout

A
GA.00 **Ground Floor Plan**
1:200@A3_1:100@A1

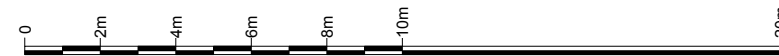

Revisions					
A	15/10/14	General drawing revisions	K	24/07/15	Revised showing increased Cycle Storage. Submitted for Planning Application
B	08/10/14	Amendment to Staircase arrangement	L	18/09/15	Recessed Residential Entrance. Submitted for Planning Application
C	07/11/14	Amendment to drawings generally			
D	20/11/14	Amendment to drawings generally			
E	26/11/14	General drawing revisions			
F	15/12/14	General drawing revisions			
G	07/01/15	Amendment to drawings generally			
H	15/01/15	Submitted for Planning Application			
J	24/06/15	Submitted for information			

Information contained within this drawing is the sole copyright of 21st Architecture Ltd. and is not to be reproduced without express permission. No implied licence exists. This drawing not to be used for land transfer or valuation purposes. Do not scale from this drawing. All dimensions & levels are to be checked on site by the contractor. Issued for purposes indicated only. Drawing errors and omissions to be reported to the architect.

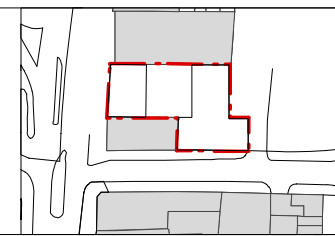

Client	SRE Haverstock Hill Ltd
Project	Marine Ices Haverstock Hill, London, NW3 2BL
Drawing Title	Proposed Ground Floor General Arrangement

	Twenty First Architecture Ltd, 214 Goswell Road, London, EC1V 7AF Tel: +44(0)20 7853 0252 www.21starchitecture.com	
	Status: Planning Scale: 1:100 @ A1 1:200 @ A3 Drwg. No: 177_GA_00	Drawn: JSP Checked: TJS Date: Aug 2014 Revision: L