


  
**THIRD FLOOR**

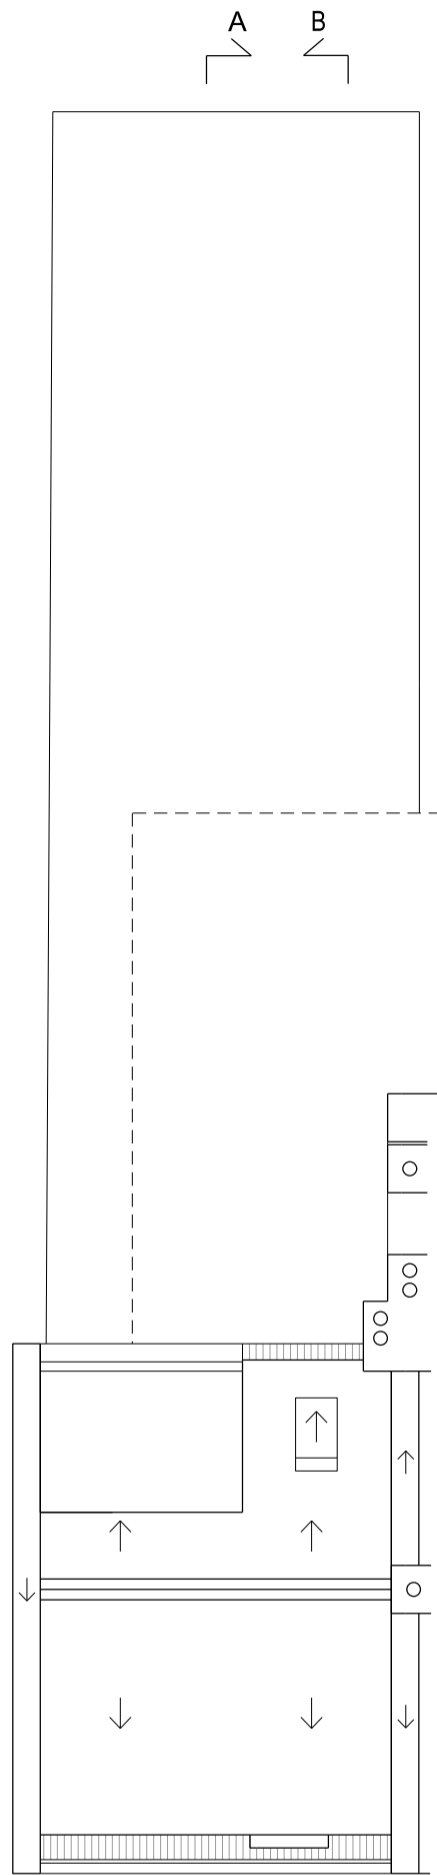

  
**ROOF PLAN**

 INDICATES NEW CONSTRUCTION

NB: NO ACCESS PROVIDED TO ROOF. ASSUMED LAYOUT AND ARRANGEMENT ONLY. NEIGHBOURING BUILDINGS INDICATIVE ONLY. ALL HARD AND SOFT LANDSCAPING INDICATIVE ONLY.

REV	BY	DESCRIPTION	DATE
C	FH	UPDATED FOLLOWING CLIENT COMMENTS	15.12.14
B	AM	GENERAL UPDATE	30.09.14
A	FH	UPDATED ROOM LABELS	24.09.14

DRAWING RECORD

35 CHALTON STREET, NW1 1JD  
 JOB TITLE

ROBERT FRIEDMAN  
 CLIENT

**PROPOSED PLANS: THIRD AND ROOF FLOORS**

DRAWING TITLE

ZRP024      ZRP024\_P\_201      AUG 2014  
 JOB NUMBER      DRAWING NUMBER      DATE

FH      1:100 @ A3      C  
 CREATED BY      SCALE      REVISION

**ZRP**

ARCHITECTS, DESIGNERS AND CONSTRUCTION CONSULTANTS

26 EXMOUTH MARKET, CLERKENWELL, LONDON EC1R 4QE  
 WWW.ZOOMROOMS.CO.UK  
 020 7278 7716  
 CONTACT@ZOOMROOMS.CO.UK

ZOOM ROOM PRODUCTIONS