


A' B'
THIRD FLOOR

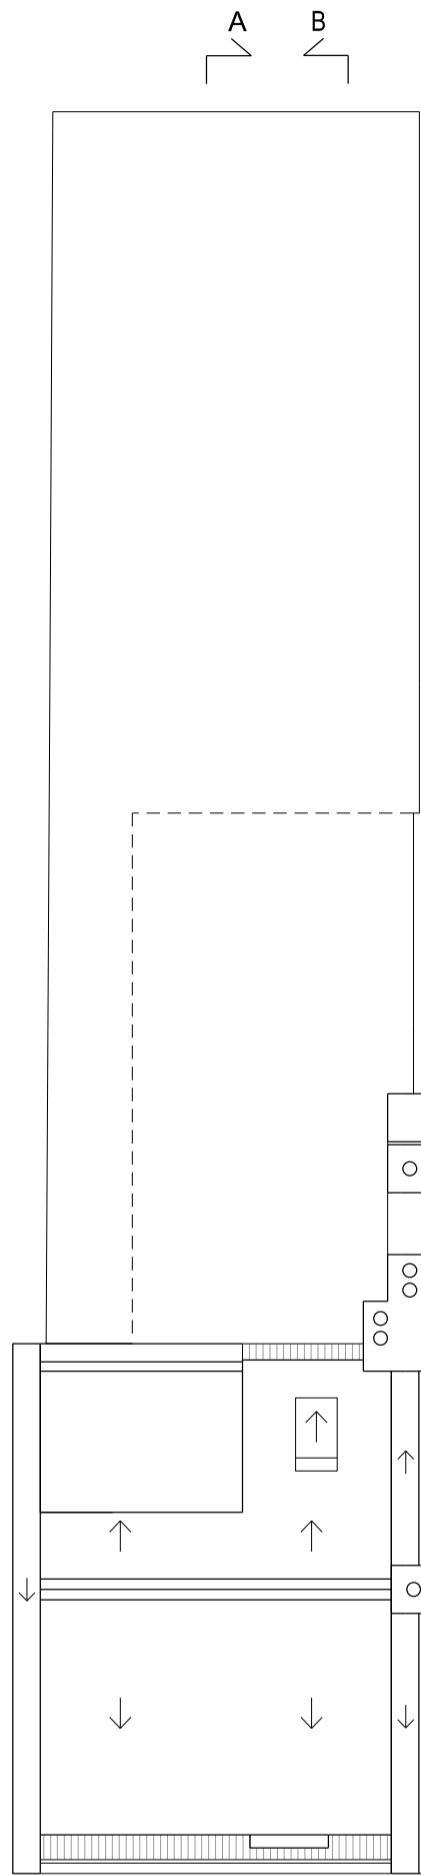

A' B'
ROOF PLAN

NB: NO ACCESS PROVIDED TO ROOF.
ASSUMED LAYOUT AND ARRANGEMENT
ONLY. NEIGHBOURING BUILDINGS
INDICATIVE ONLY. ALL HARD AND SOFT
LANDSCAPING INDICATIVE ONLY.

REV	BY	DESCRIPTION	DATE
C	FH	GENERAL UPDATE	16.12.14
B	AM	GENERAL UPDATE	30.09.14
A	FH	UPDATED ROOM LABELS	24.09.14

DRAWING RECORD

35 CHALTON STREET, NW1 1JD
JOB TITLE

ROBERT FRIEDMAN
CLIENT

EXISTING PLANS: THIRD AND ROOF
FLOORS

DRAWING TITLE	ZRP024_S_201	AUG 2014
JOB NUMBER	ZRP024	DATE
DRAWING NUMBER	S_201	

FH
CREATED BY

1:100 @ A3
SCALE

C
REVISION

ZRP

ARCHITECTS, DESIGNERS AND CONSTRUCTION CONSULTANTS

26 EXMOUTH MARKET, CLERKENWELL, LONDON EC1R 4QE
WWW.ZOOMROOMS.CO.UK
020 7278 7716
CONTACT@ZOOMROOMS.CO.UK

ZOOM ROOM PRODUCTIONS