

  
**THIRD FLOOR**

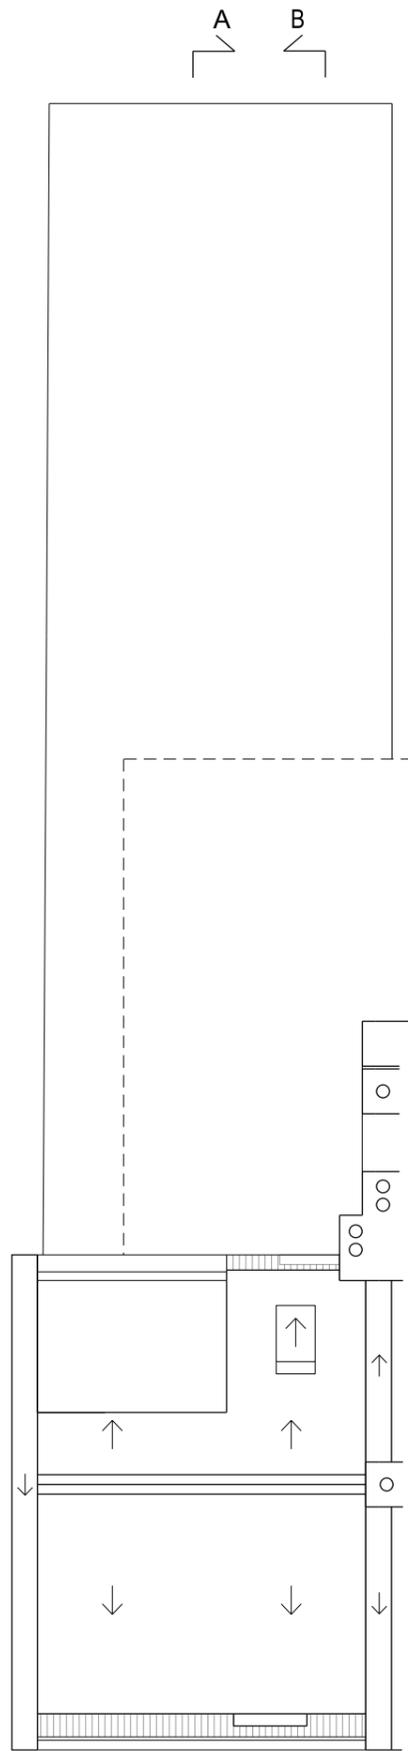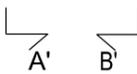

  
**ROOF PLAN**

INDICATES NEW CONSTRUCTION

NB: NO ACCESS PROVIDED TO ROOF. ASSUMED LAYOUT AND ARRANGEMENT ONLY. NEIGHBOURING BUILDINGS INDICATIVE ONLY. ALL HARD AND SOFT LANDSCAPING INDICATIVE ONLY.

| REV | BY | DESCRIPTION | DATE |
|-----|----|-------------|------|
|     |    |             |      |
|     |    |             |      |
DRAWING RECORD

35 CHALTON STREET, NW1 1JD  
 JOB TITLE

ROBERT FRIEDMAN  
 CLIENT

**PROPOSED PLANS: THIRD AND ROOF FLOORS**

|               |                |           |
|---------------|----------------|-----------|
| DRAWING TITLE | P2_201         | SEPT 2015 |
| JOB NUMBER    | DRAWING NUMBER | DATE      |
| FH            | 1:100 @ A3     | REVISION  |
| CREATED BY    | SCALE          |           |

# ZRP

ARCHITECTS, DESIGNERS AND CONSTRUCTION CONSULTANTS

26 EXMOUTH MARKET, CLERKENWELL, LONDON EC1R 4QE  
 WWW.ZOOMROOMS.CO.UK  
 020 7278 7716  
 CONTACT@ZOOMROOMS.CO.UK

---

ZOOM ROOM PRODUCTIONS