



Elevation A (North Facing)
 Scale 1:50

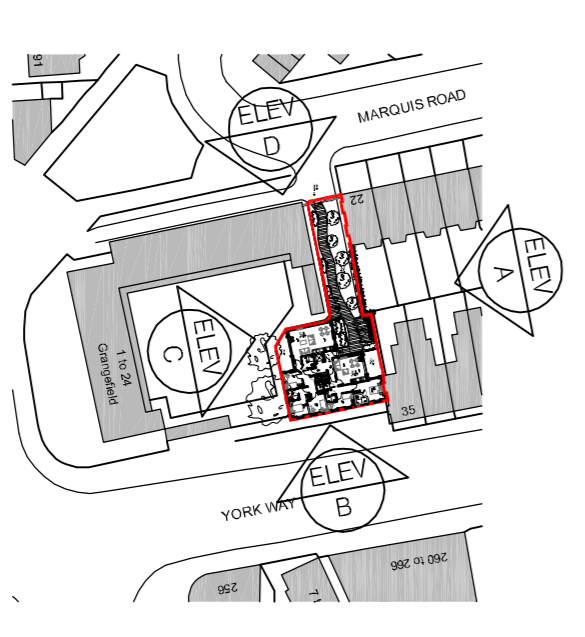

Site Plan
 Scale 1:1250

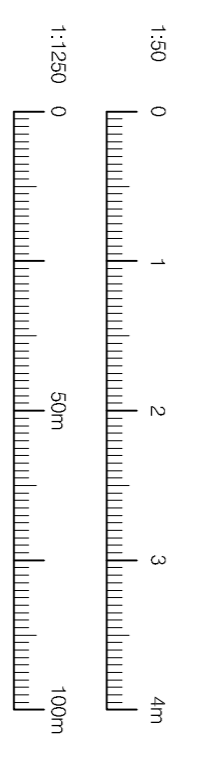

GRANGEFIELD

Amenity Space

Amenity Space

3 Panel glazing unit, vertical solid panel to contrast. Lower pane also to be solid panel where necessary.

London Stock, yellow brick. In keeping with adjacent properties on York Way.

Opaque glass surround for roof terrace

2 Panel glazing unit, lower pane to be solid panel.

Opaque glass surround for roof terrace

London Stock, yellow brick. In keeping with adjacent properties on York Way.

Stone Coping

This denotes the outline of the terraces on York Way

This portion of the proposed building abuts the adjacent terrace on York Way

Render Stone surround for sliding doors

Private Terrace

Sliding doors to private terrace

Main entrance

Entrance to site

client name
 The Prosperity Group

address
 York Way
 Camden
 London
 N7

project
 Proposed Elevations
 North

date
 Planning

date
 15/04/15

scale
 Various @ A1

drawing number
 (03) 17

revision
 A

