


KEY

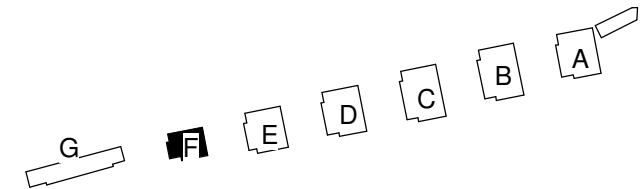

Entrance feature amended to create better interface with Street.


GF Fenestration reduced and rationalised to promote closer architectural relationship to rectilinear elevations above.

SOUTH ELEVATION




Window apertures amended

EAST ELEVATION

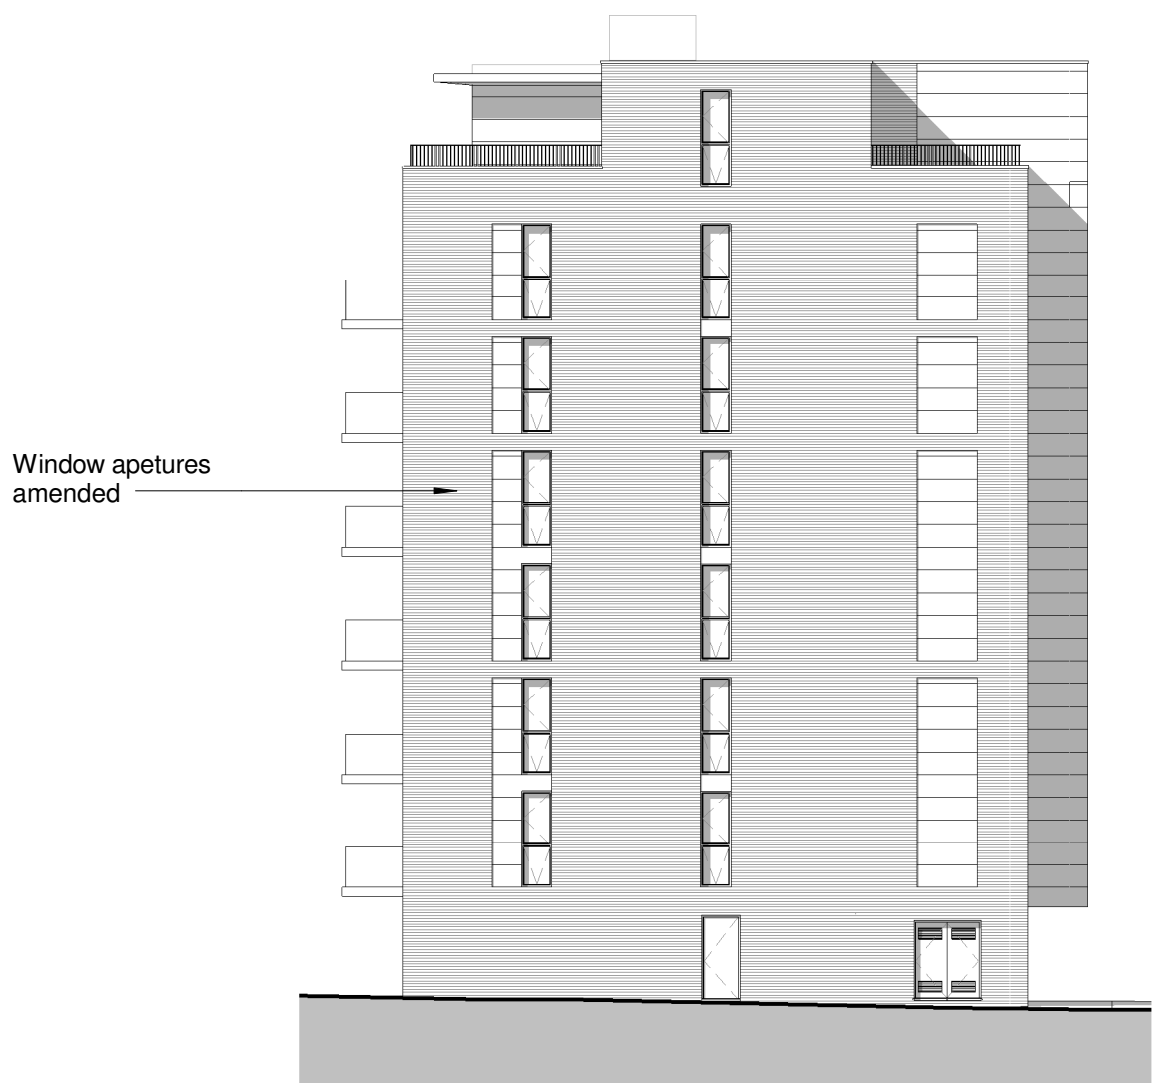

Window apertures amended

NORTH ELEVATION

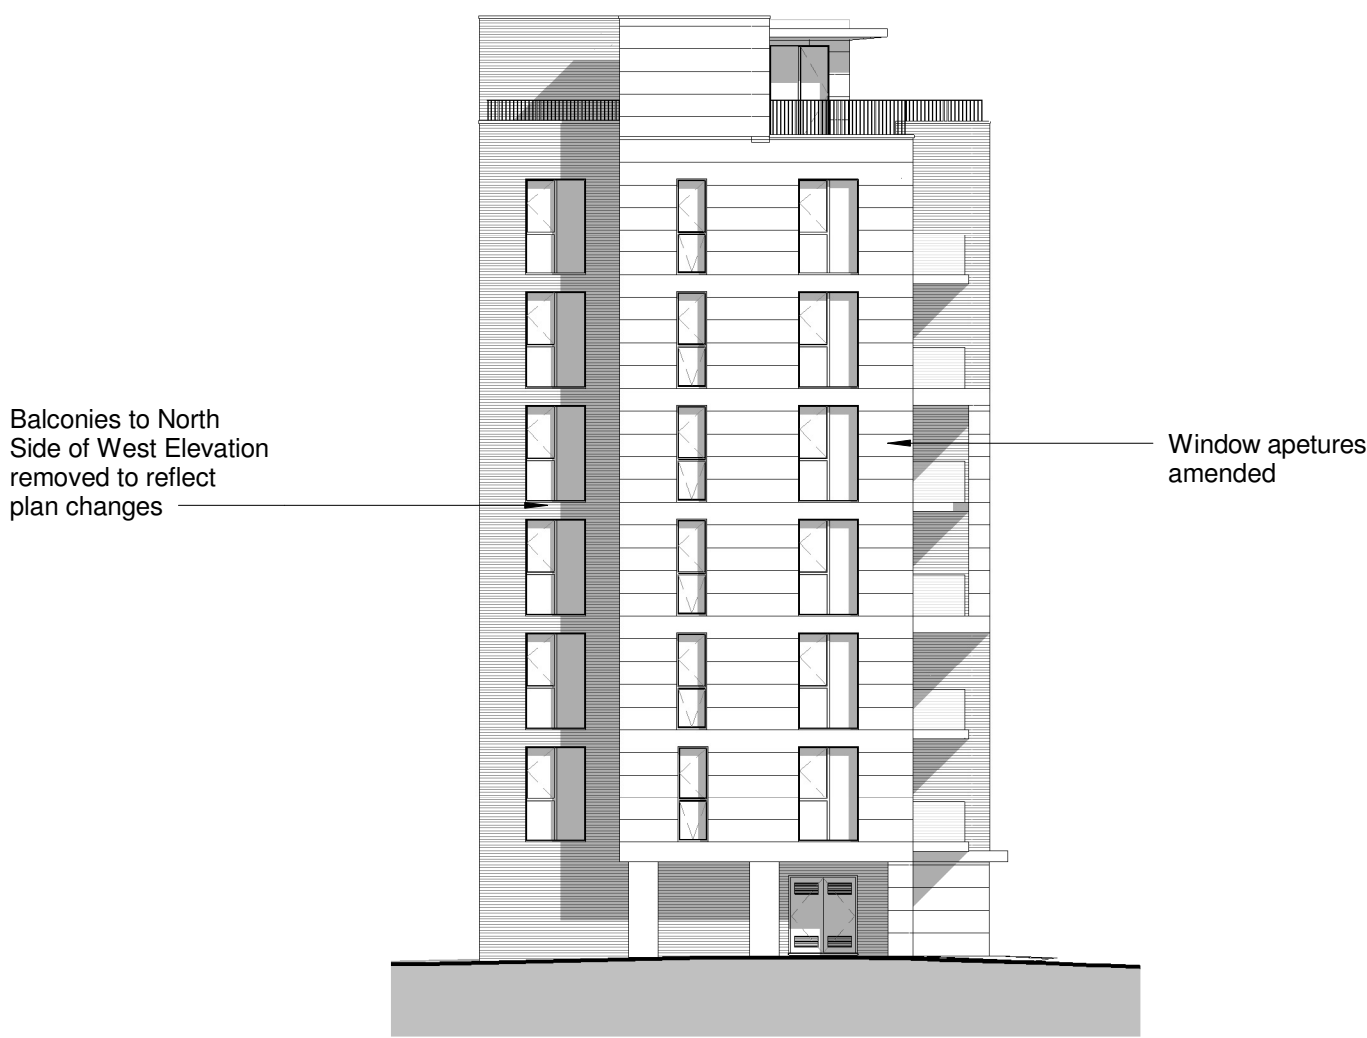

Balconies to North Side of West Elevation removed to reflect plan changes

Window apertures amended

WEST ELEVATION

B	28.11.13	Section 73 amendments noted.	MDB	IL
A	25.10.13	Elevations amended	SS	IL
No	Date	Description	By	Ckd

CLIENT



PROJECT

West Hampstead Square

TITLE

Block F Elevations

DRAWING STATUS

For Information

DRAWN	AKS	CHECKED	JA
-------	-----	---------	----

SCALE As indicated @ A1

DATE 05/30/13

wcecarchitects

31-35 Kirby Street, Farringdon

London, EC1N 8TE

t:020 3388 0019, e: email@wcec.co.uk, www.wcec.co.uk

JOB NO.	DRAWING NO.	REV
12-316	PL-15	B