


01 PROPOSED RAISED GROUND FLOOR PLAN
01-200 1:100 @ A3

AL JA

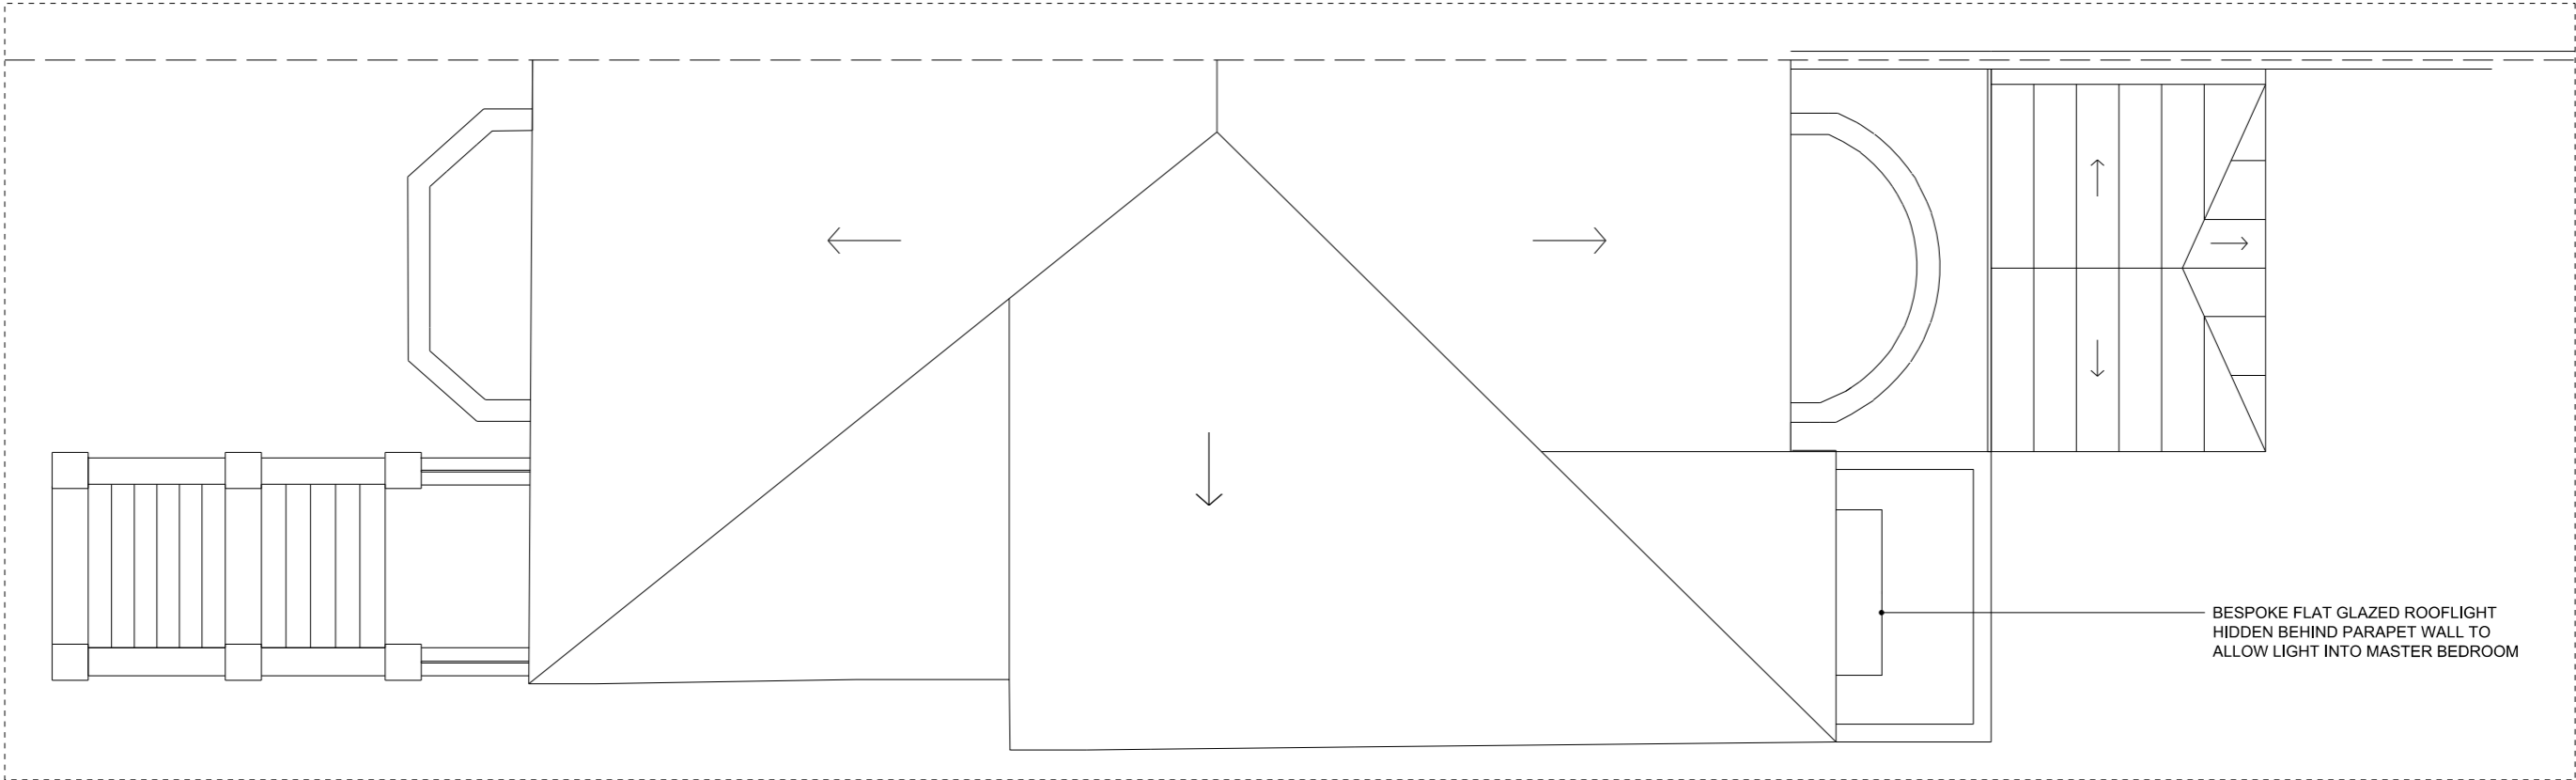

02 PROPOSED ROOF PLAN
01-200 1:100 @ A3

BESPOKE FLAT GLAZED ROOFLIGHT
HIDDEN BEHIND PARAPET WALL TO
ALLOW LIGHT INTO MASTER BEDROOM



FOR PLANNING

| REVISION | DATE | JOB NO | JOB TITLE / CLIENT | DRAWING | SCALE | DATE | <div>This drawing to be read in conjunction with all other contract documents and specifications and all other consultants drawings. All levels and dimensions should be checked on site and any discrepancies notified to the Architect prior to proceeding with works. No drawing should be reproduced in any form without prior written permission of Nathaniel Mosley Architects Ltd.</div> <div>NATHANIEL MOSLEY ARCHITECTS LTD</div> | | | |
|----------|------|--------------|--------------------|----------------|------------|----------|--|--|--|-----|
| | | NMA 11 | 32 Belsize Park | Proposed Plans | 1:100 @ A3 | 28.07.15 | | | | |
| | | FOR PLANNING | | | DRAWN | CHECK | | | | REV |
| | | NMA 11 | 01 200 | | NM | NM | | | | |
| | | | | | | | | | | |