



PROPOSED SITE PLAN
SCALE 1:100



PROPOSED ELEVATION - CYCLE PARKING
SCALE 1:50

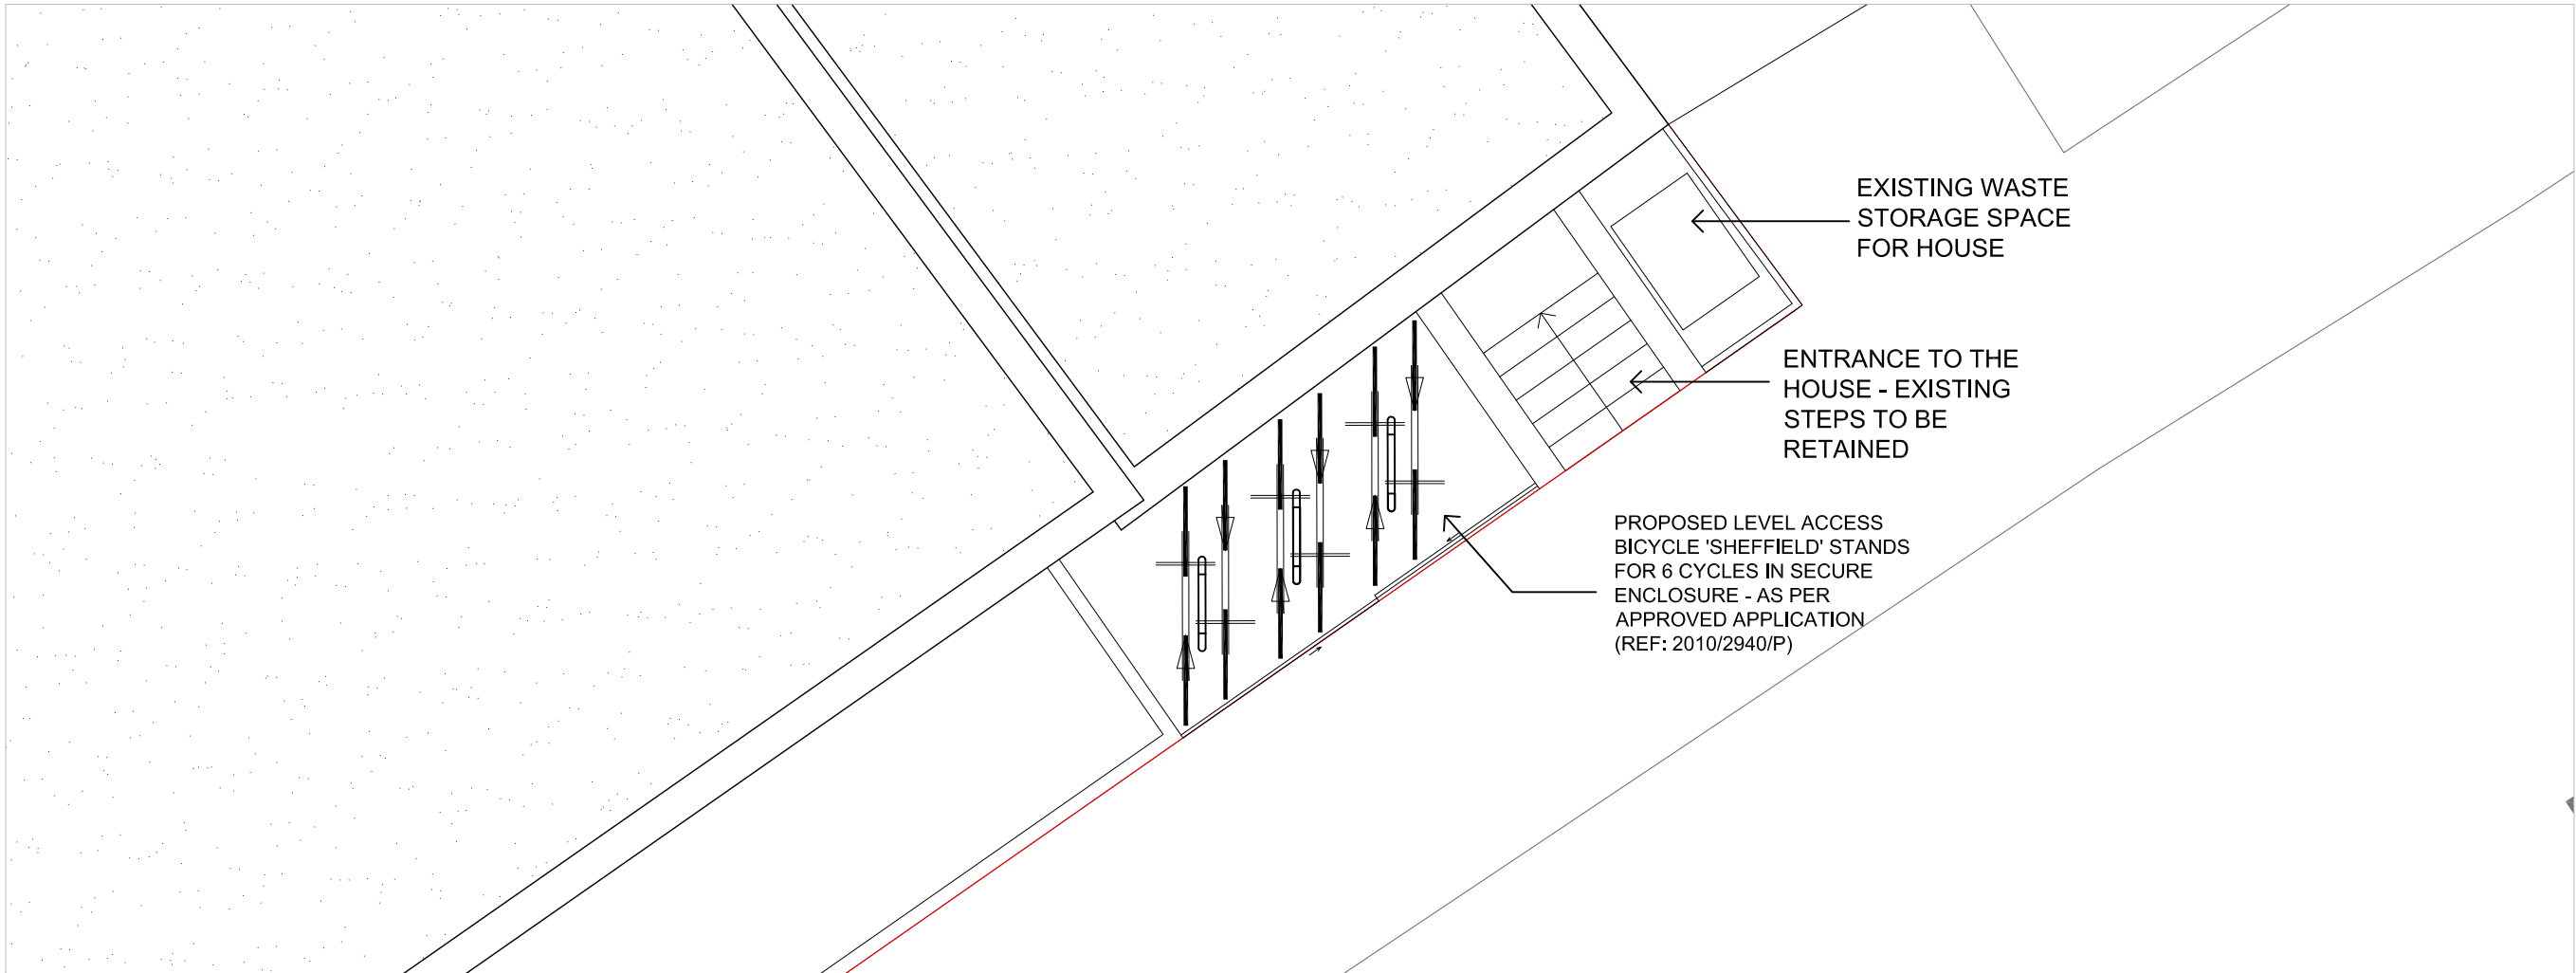

PROPOSED PLAN - CYCLE PARKING
SCALE 1:50

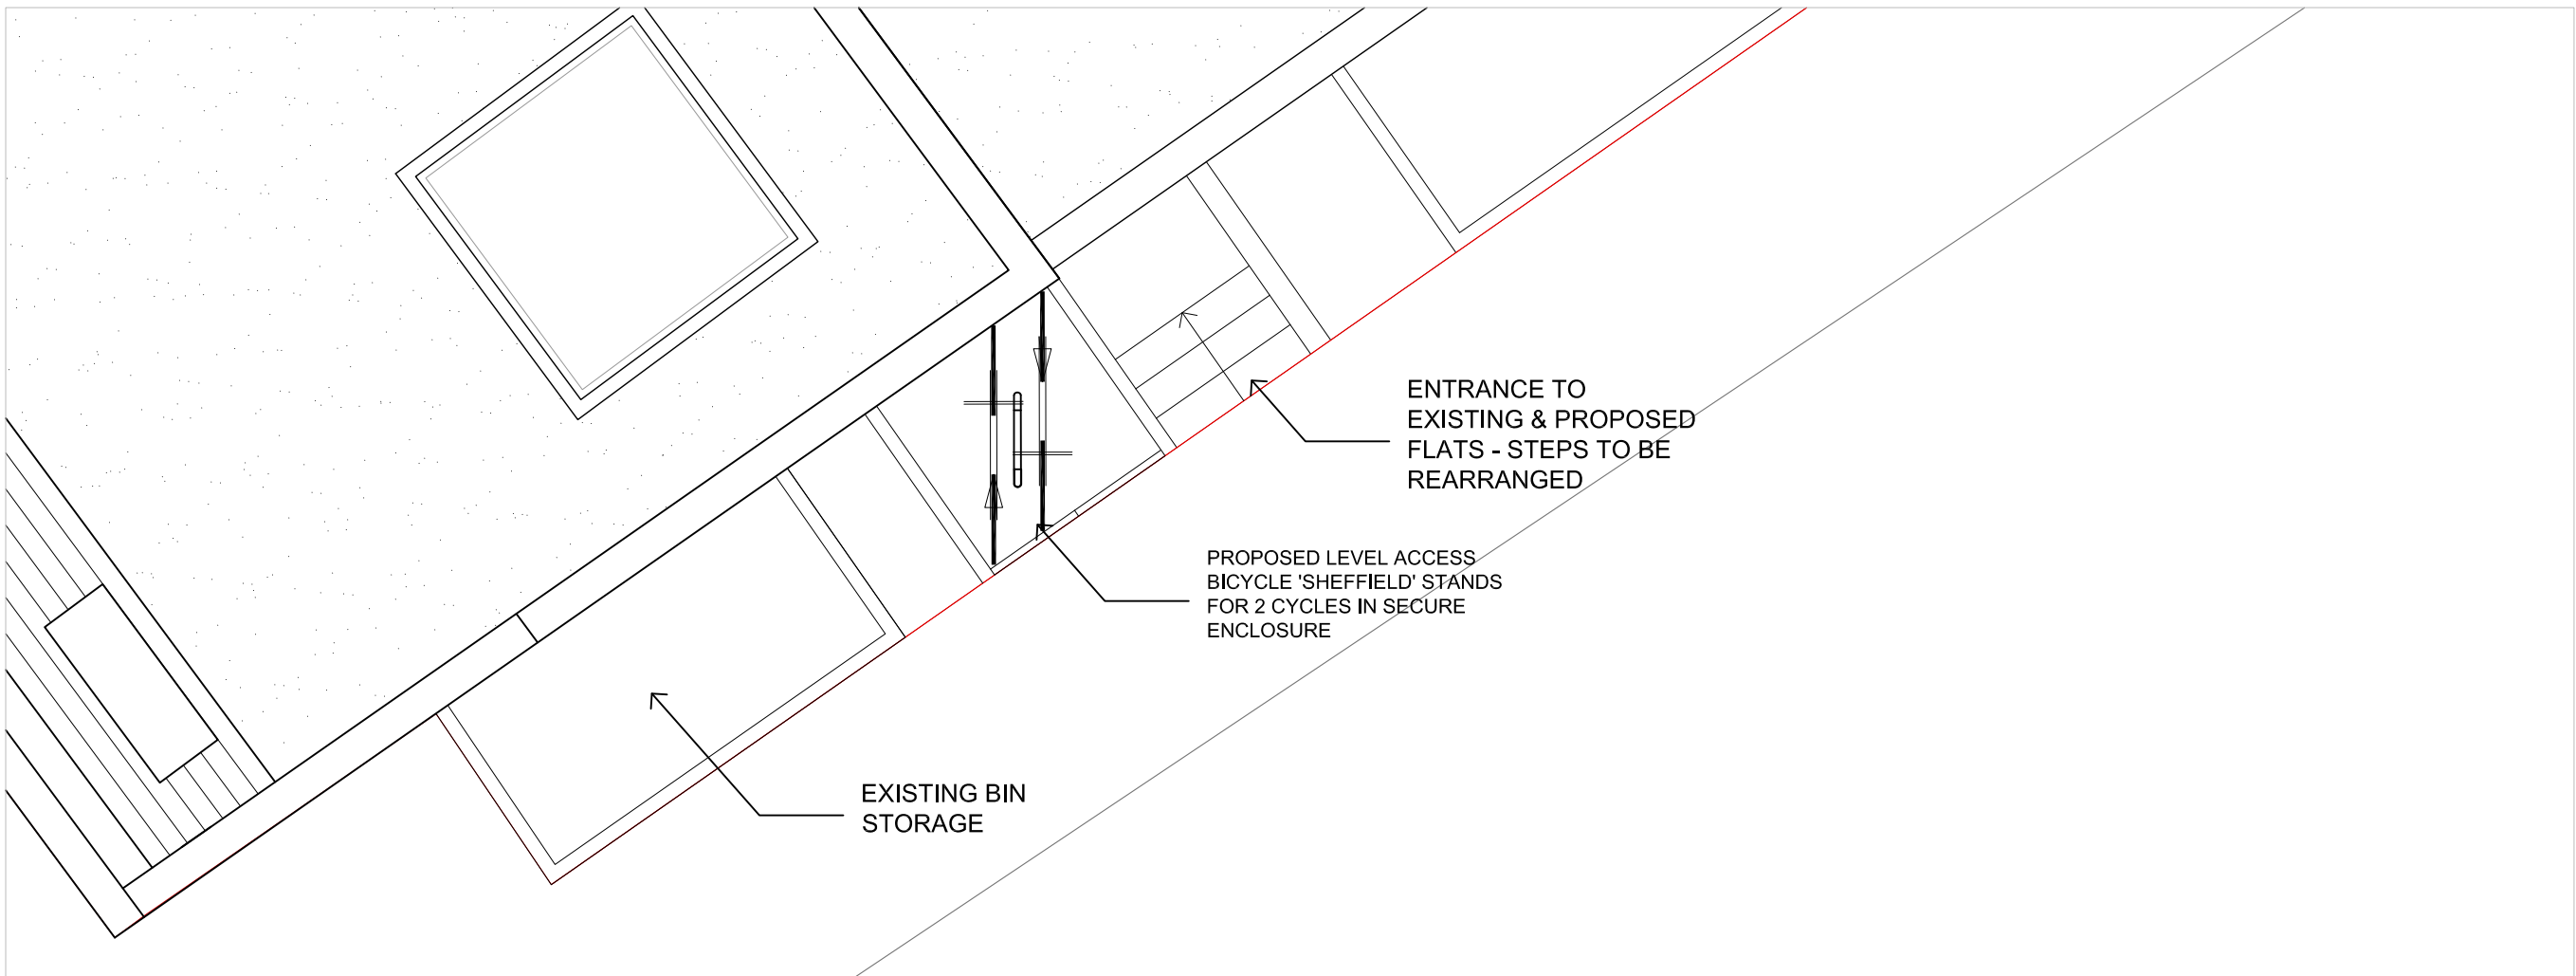

PROPOSED PLAN - CYCLE PARKING
SCALE 1:50

Rev.	Date	Description	Init.
A	25.09.15	TO SUIT CASE OFFICER COMMENTS	BR

Client

TRANSEUR PROPERTIES LTD.

Project Title
PROPOSED THIRD FLOOR EXTENSION

34-38 EVERSOLT STREET, LONDON, NW1 1DA
Drawing Title

PROPOSED BLOCK PLAN - CYCLE STORAGE

Cad File	Sheet Size	Scale
P001 - REV E	A1	1:100
Drawn by	Drawing Date	Approved by
BR	JUL 2015	NJ
Project No.	Drawing No.	Revision
1528	P103	A

SCP ARCHITECTS LTD

ARGYLE HOUSE,
JOEL STREET,
NORTHWOOD HILLS,
MIDDLESEX, HA6 1NW.
telephone : 01923 840077
fax : 01923 840078

This drawing is property of SCP Architects Ltd © and must not be copied or otherwise reproduced. All dimensions must be checked on site before commencing work. No dimensions must be scaled from this drawing. This drawing was produced using AutoCad 2006.

PLANNING ISSUE