






PROPOSED SECOND FLOOR PLAN (NO CHANGE)

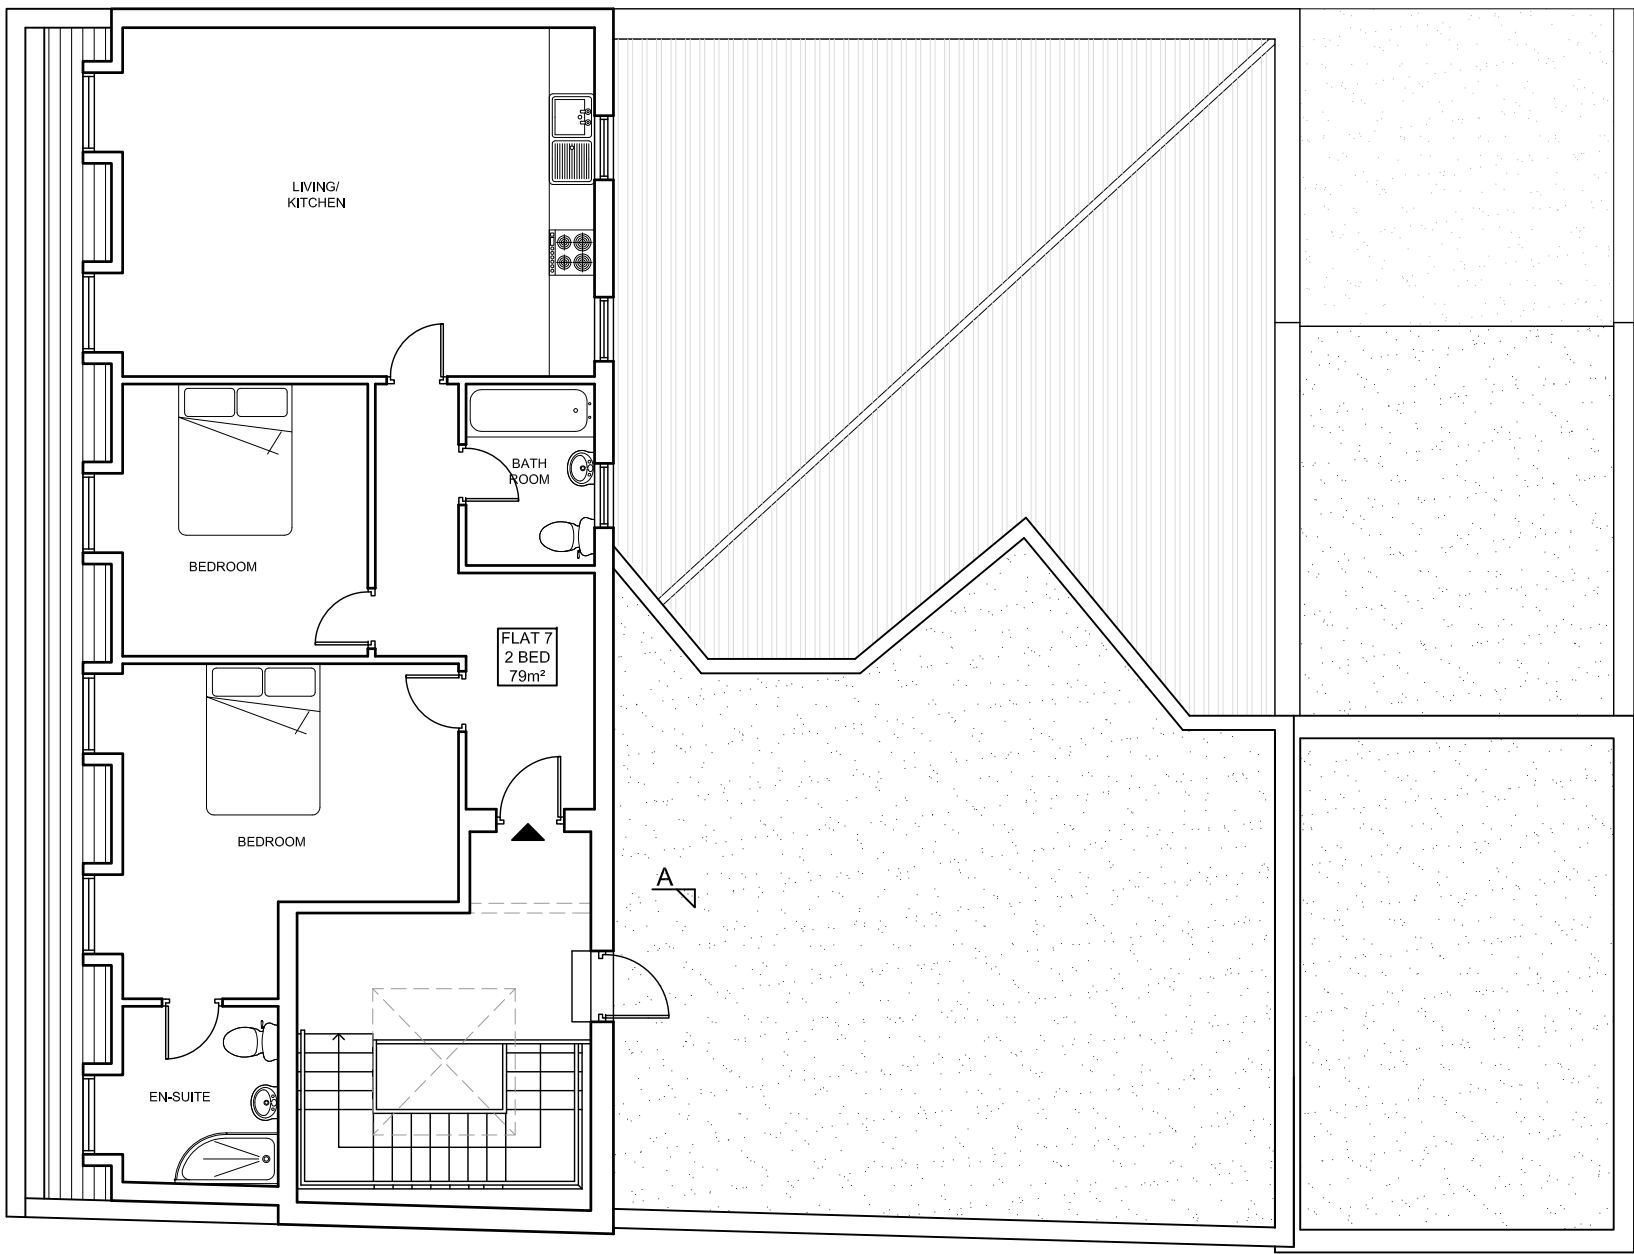

PROPOSED THIRD FLOOR PLAN

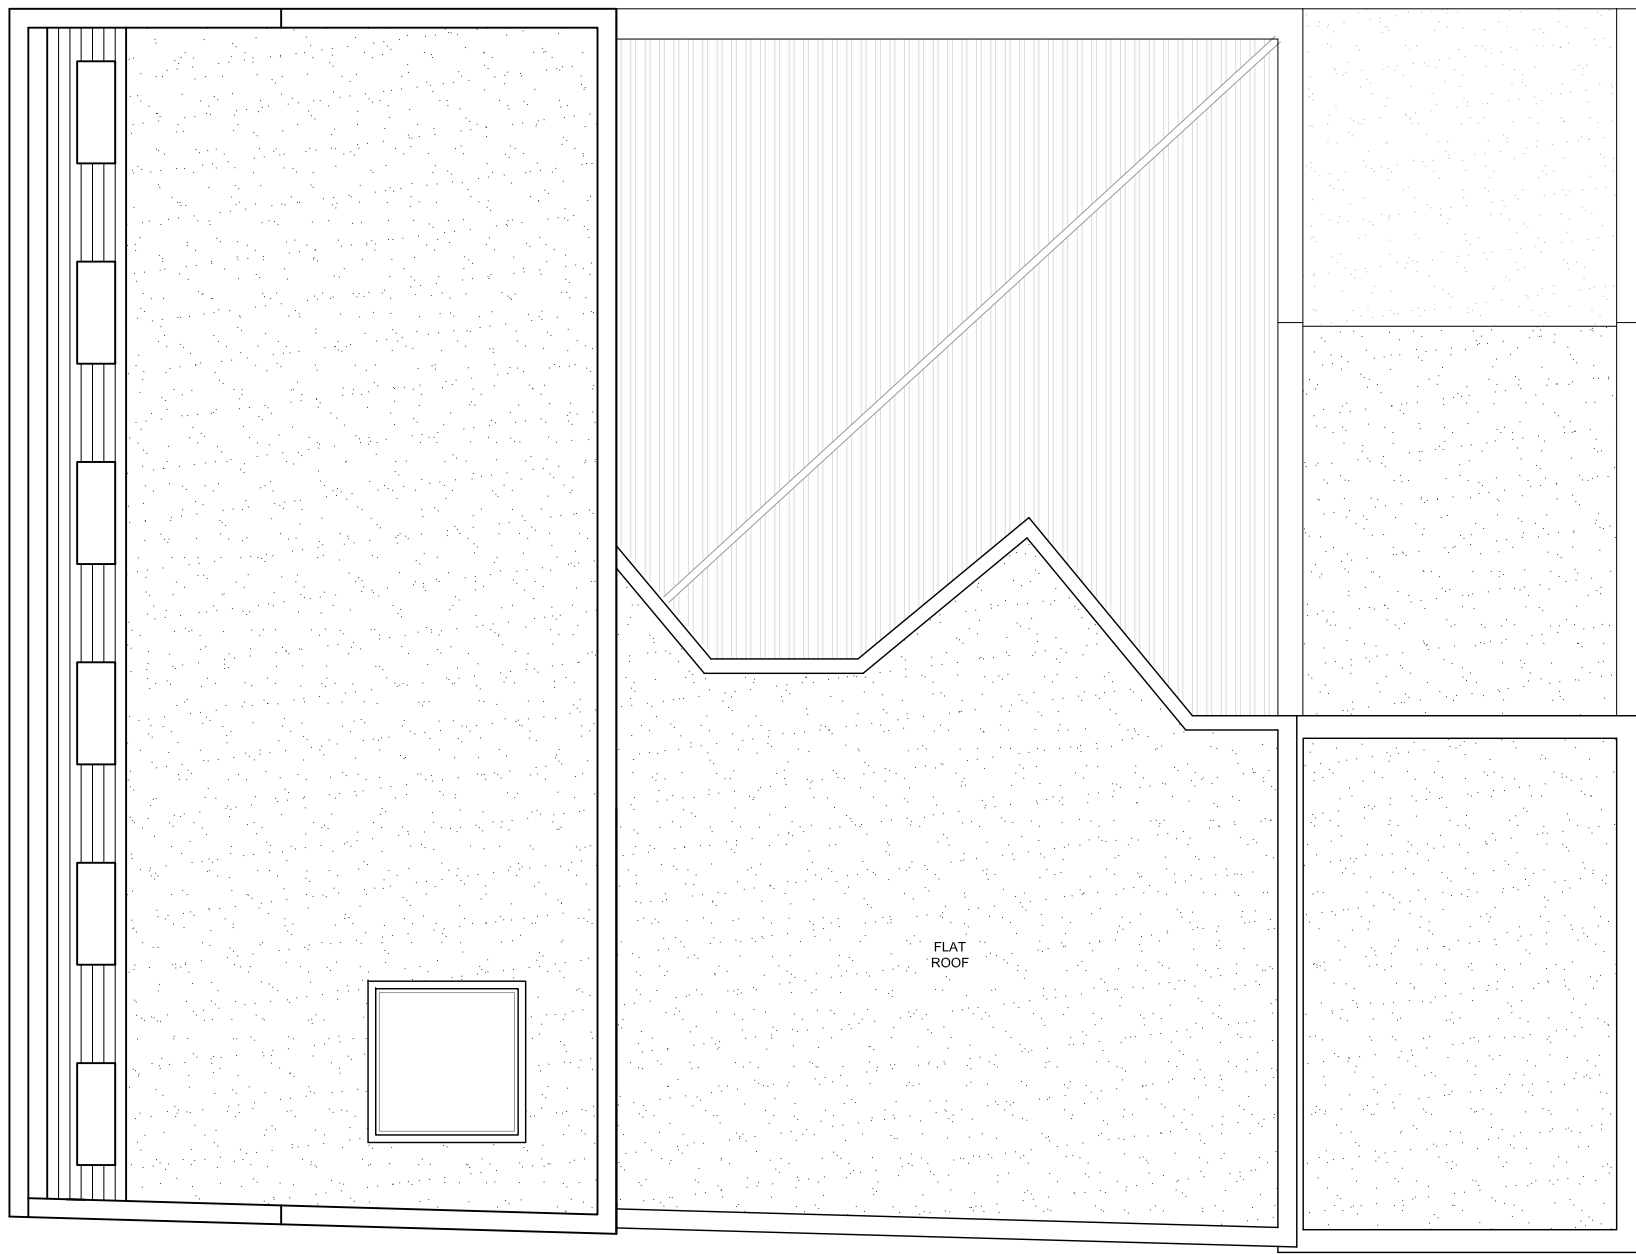


PROPOSED ROOF PLAN

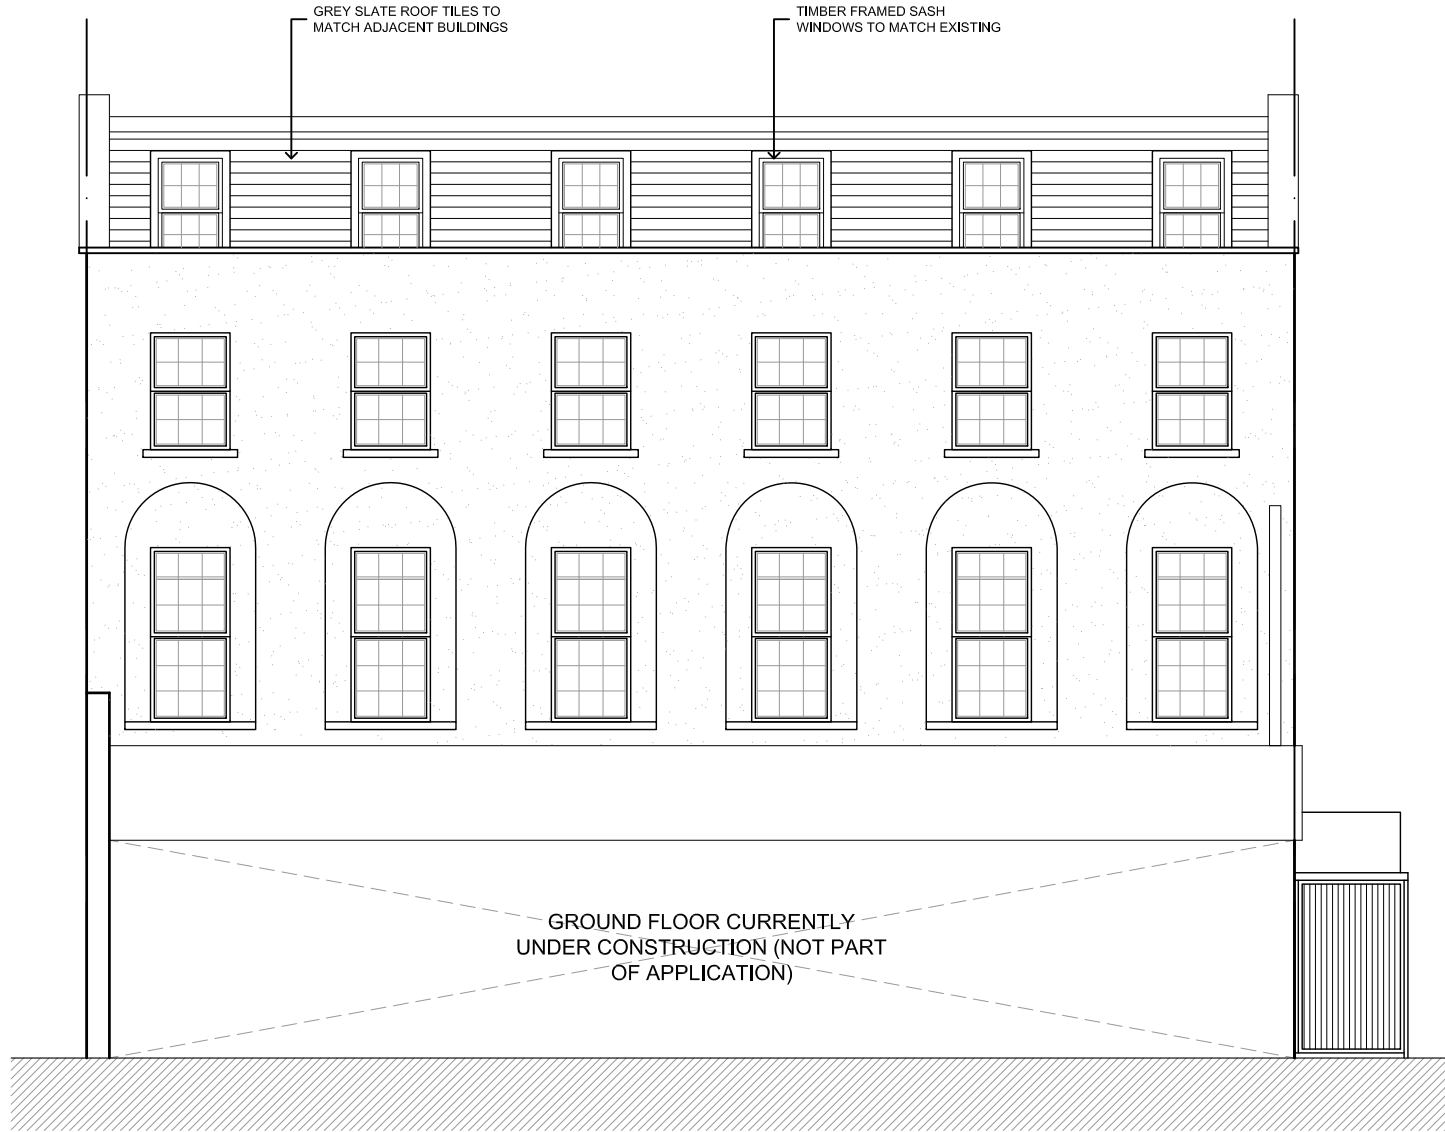


PROPOSED FRONT ELEVATION




PROPOSED SIDE ELEVATION

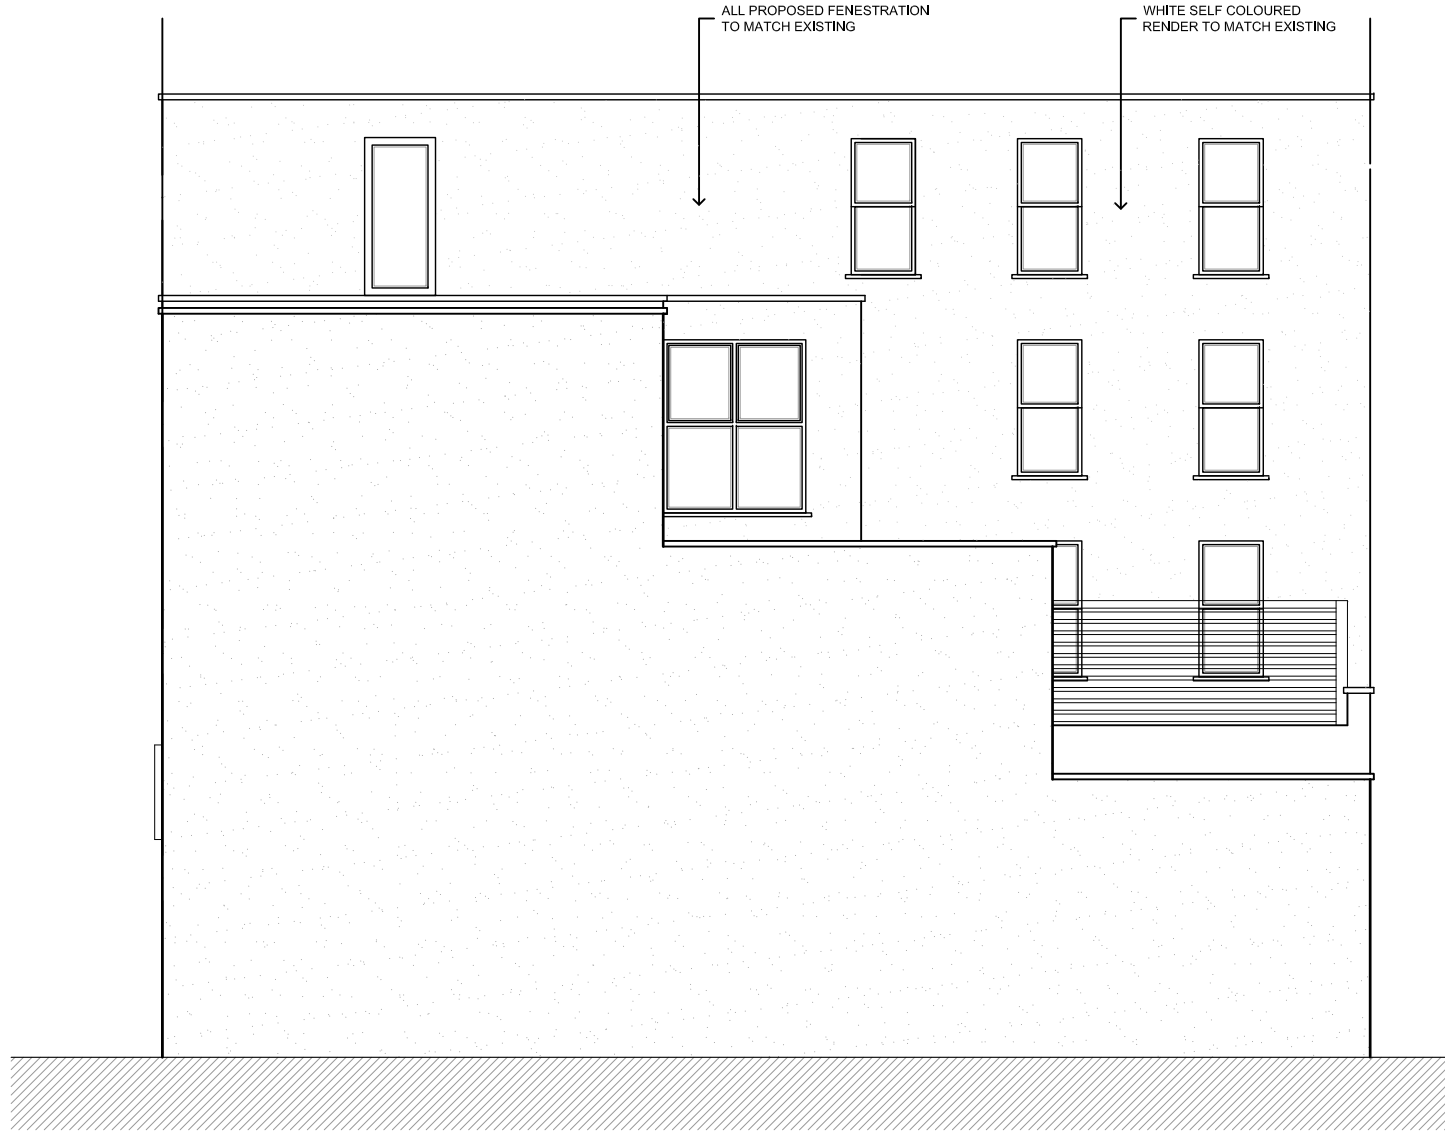

PROPOSED REAR ELEVATION

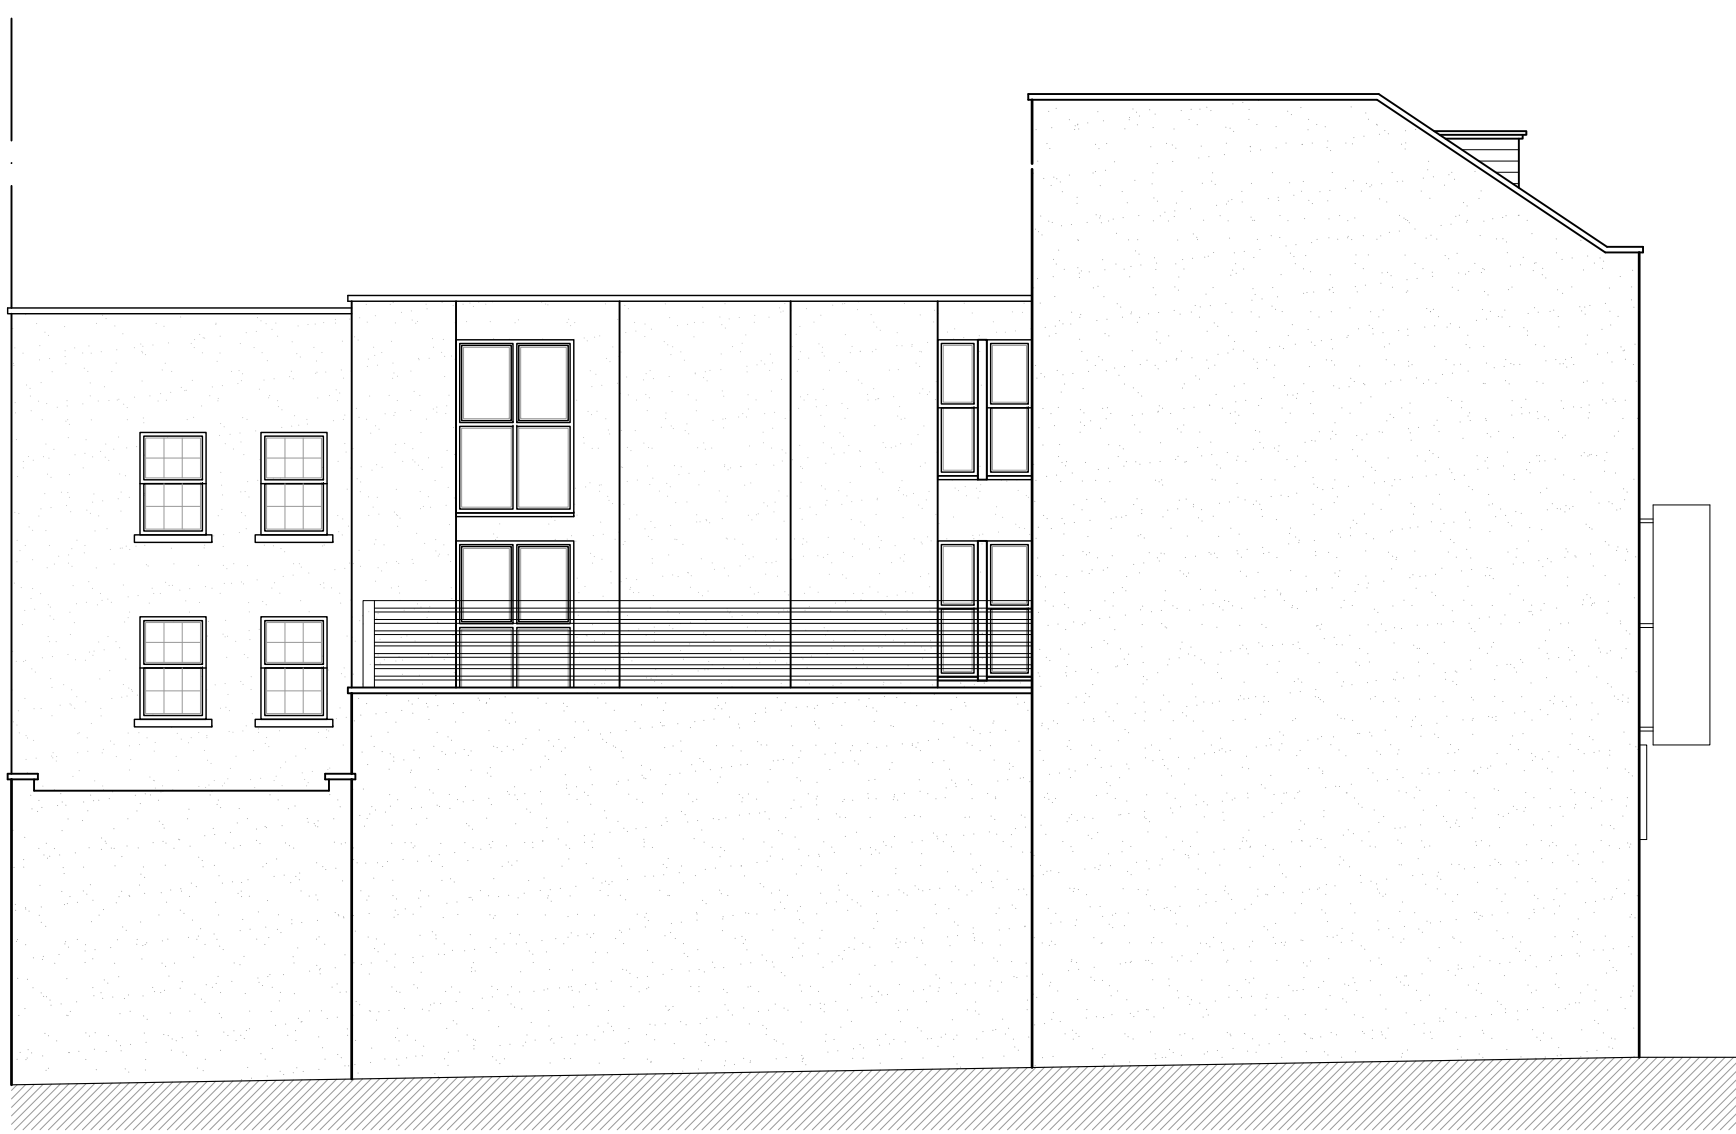

PROPOSED SIDE ELEVATION

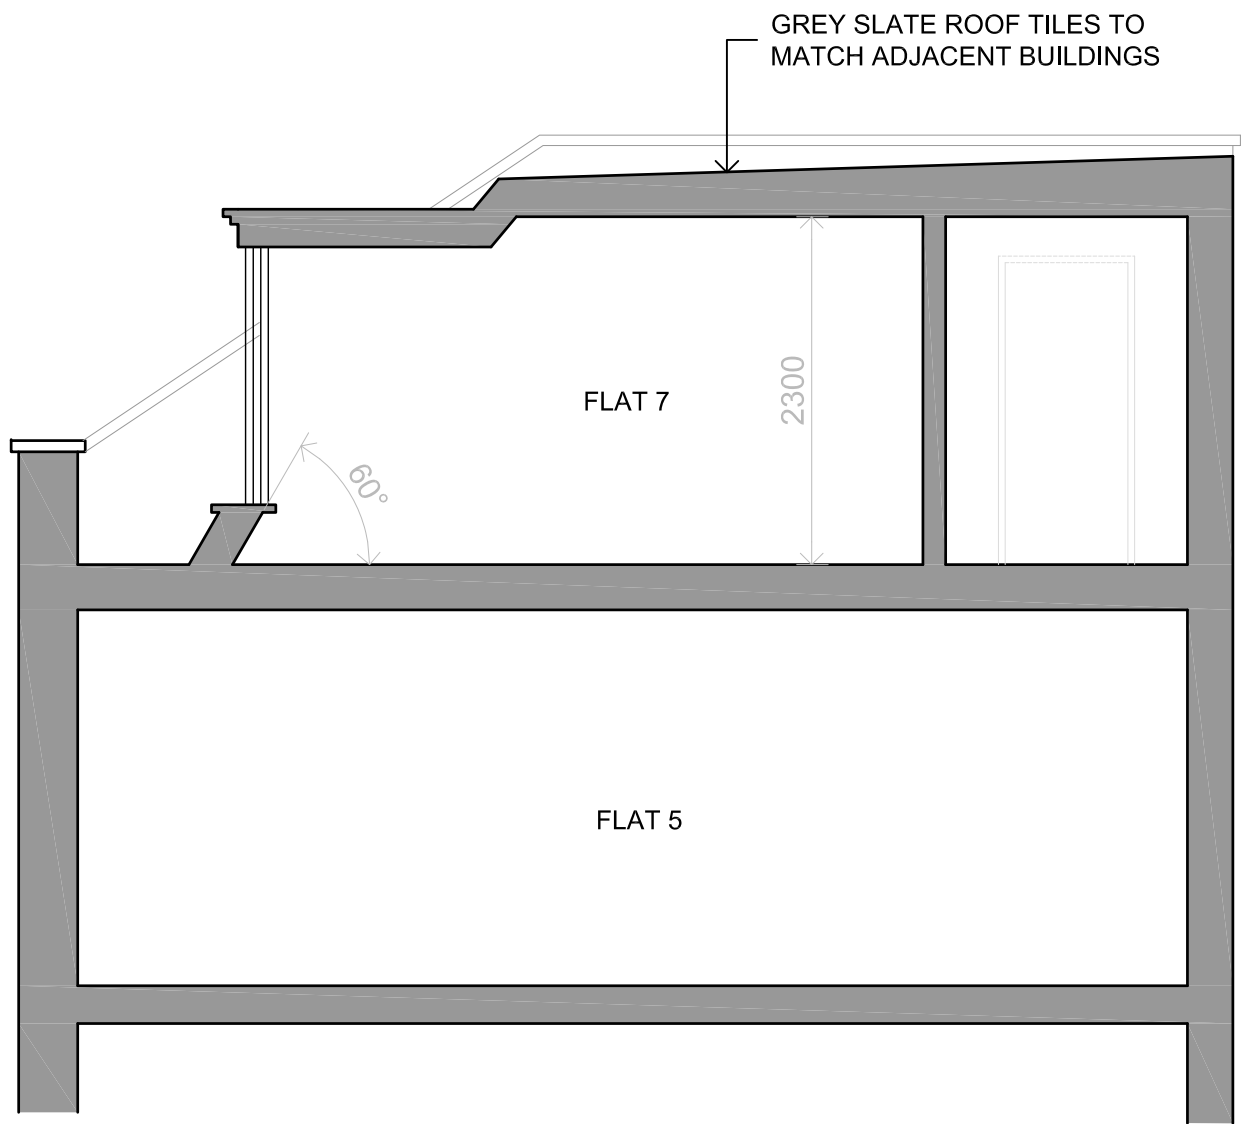

PROPOSED SECTION A-A

E	25.09.15	TO SUIT CASE OFFICER COMMENTS	BR
D	22.09.15	TO SUIT CASE OFFICER COMMENTS	BR
C	18.09.15	TO SUIT CASE OFFICER COMMENTS	BR
B	04.09.15	TO SUIT CASE OFFICER COMMENTS	BR
A	23.02.15	AMENDED TO SUIT PRE-APP COMMENTS	RP
Rev.	Date	Description	Init.

Client

TRANSEUR PROPERTIES LTD.

Project Title
PROPOSED THIRD FLOOR EXTENSION

34-38 EVERS HOLT STREET, LONDON, NW1 1DA
Drawing Title

PROPOSED PLANS & ELEVATIONS

Cad File	Sheet Size	Scale
P001 - REV E	A1	1:100
Drawn by	Drawing Date	Approved by
RP	JUL 2015	NJ
Project No.	Drawing No.	Revision
1528	P202	E

SCP ARCHITECTS LTD

ARGYLE HOUSE,
JOEL STREET,
NORTHWOOD HILLS,
MIDDLESEX, HA6 1NW.
telephone : 01923 840077
fax : 01923 840078

This drawing is property of SCP Architects Ltd © and must not be copied or otherwise reproduced. All dimensions must be checked on site before commencing work. No dimensions to be scaled from this drawing. This drawing was produced using AutoCad 2006.

PLANNING ISSUE