

NOTES

JUB studio take no responsibility for any dimensions obtained by scaling from this drawing. If no dimension is shown the end-user must ascertain the dimension specifically from the Architect or by site measurement. Supplying this drawing in digital form is solely for convenience and no reliance may be placed on digital data. All data must be checked against hard copy. Dimensions must be checked on hard copy and not by scaling. This drawing is copyright of JUB studio. The drawing is copyright of JUB studio.

JUB studio
 122 Church Walk, London, UK, N16 6DW
 www.jubstudio.com

Rev	Description	Date	Dm	CHK
	Planning	20160930	AB	JH

Purpose of Issue
PLANNING

Project
**118 DRUMMOND STREET
 LONDON
 NW1 2HN**

Drawing Title
PLANS PROPOSED

Scale
1:100@A3


Drawn By
AB

Project No.
A-GA-05


Drawn By
AB

Drawing No.
A-GA-05


Revision
0088

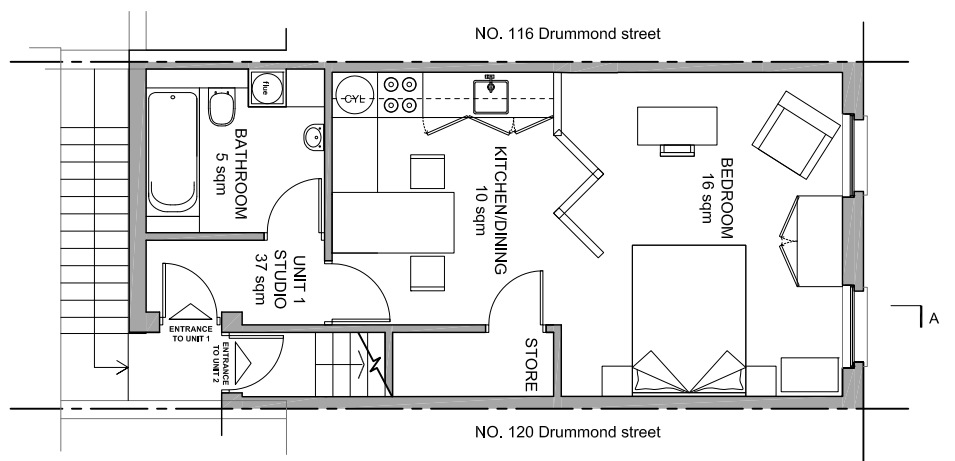


FIRST FLOOR PLAN PROPOSED
 scale 1:100

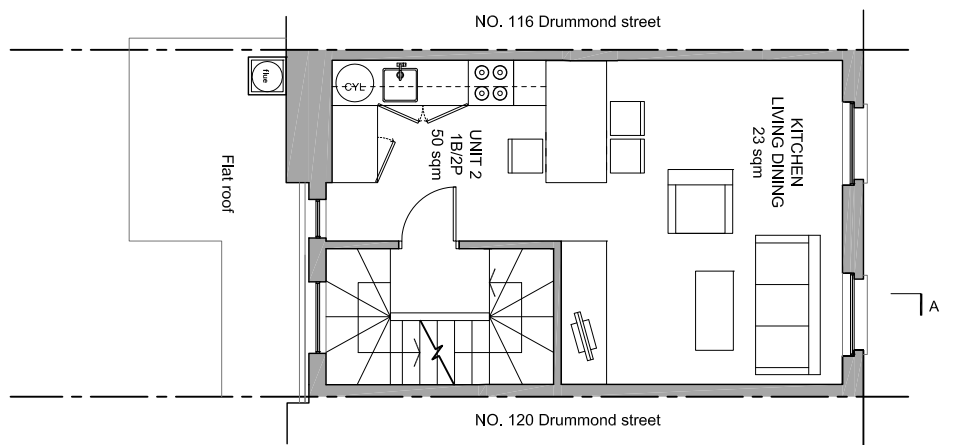


SECOND FLOOR PLAN PROPOSED
 scale 1:100

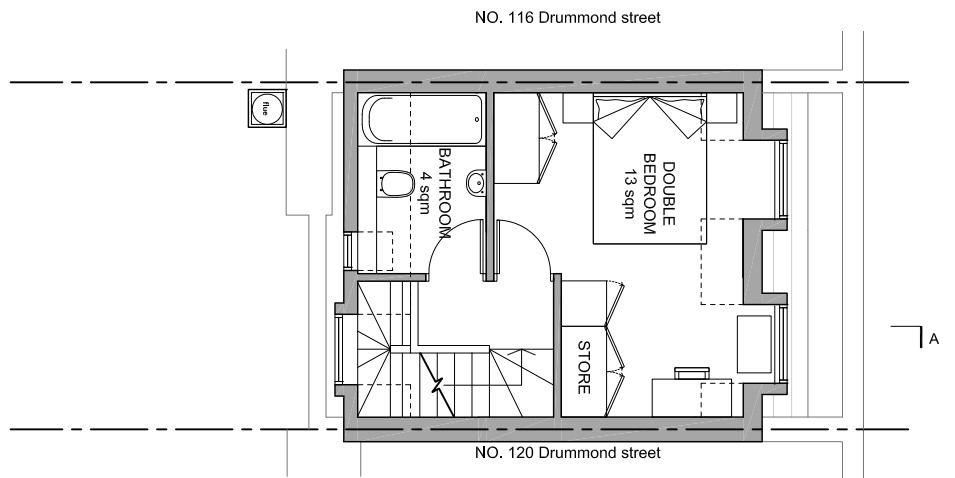

THIRD FLOOR PLAN PROPOSED
 scale 1:100

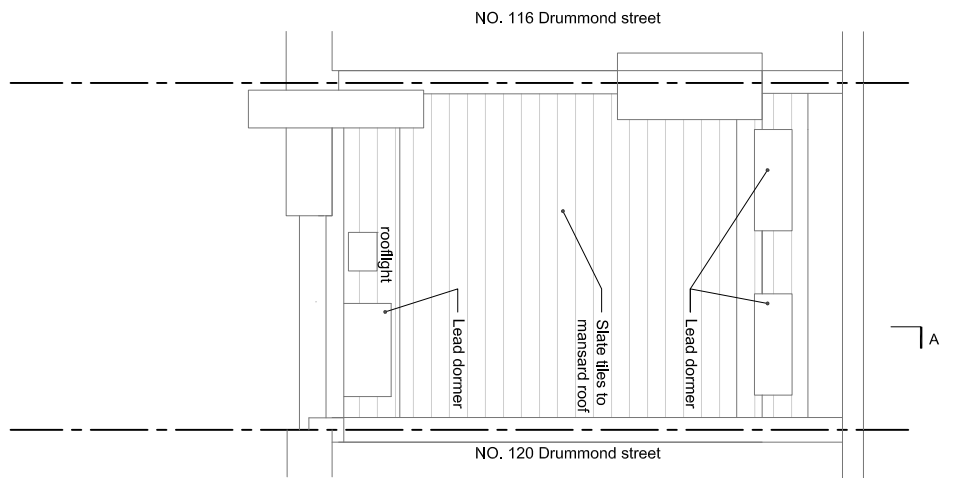

ROOF PLAN PROPOSED
 scale 1:100

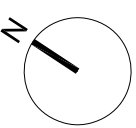

10 m