


NOTES


JUB studio take no responsibility for any dimensions obtained by scaling from this drawing. If no dimension is shown the recipient must ascertain the dimension specifically from the Architect or by site measurement. Supplying this drawing in digital form is solely for convenience and no reliance may be placed on digital data. All data must be checked against hard copy. Dimensions must be checked on site and not assumed to be correct. No responsibility is accepted for the drawing's copyright or the Architect's intellectual property.

JUB studio

122 Church Walk, London, UK, N16 8DW
www.jubstudio.com

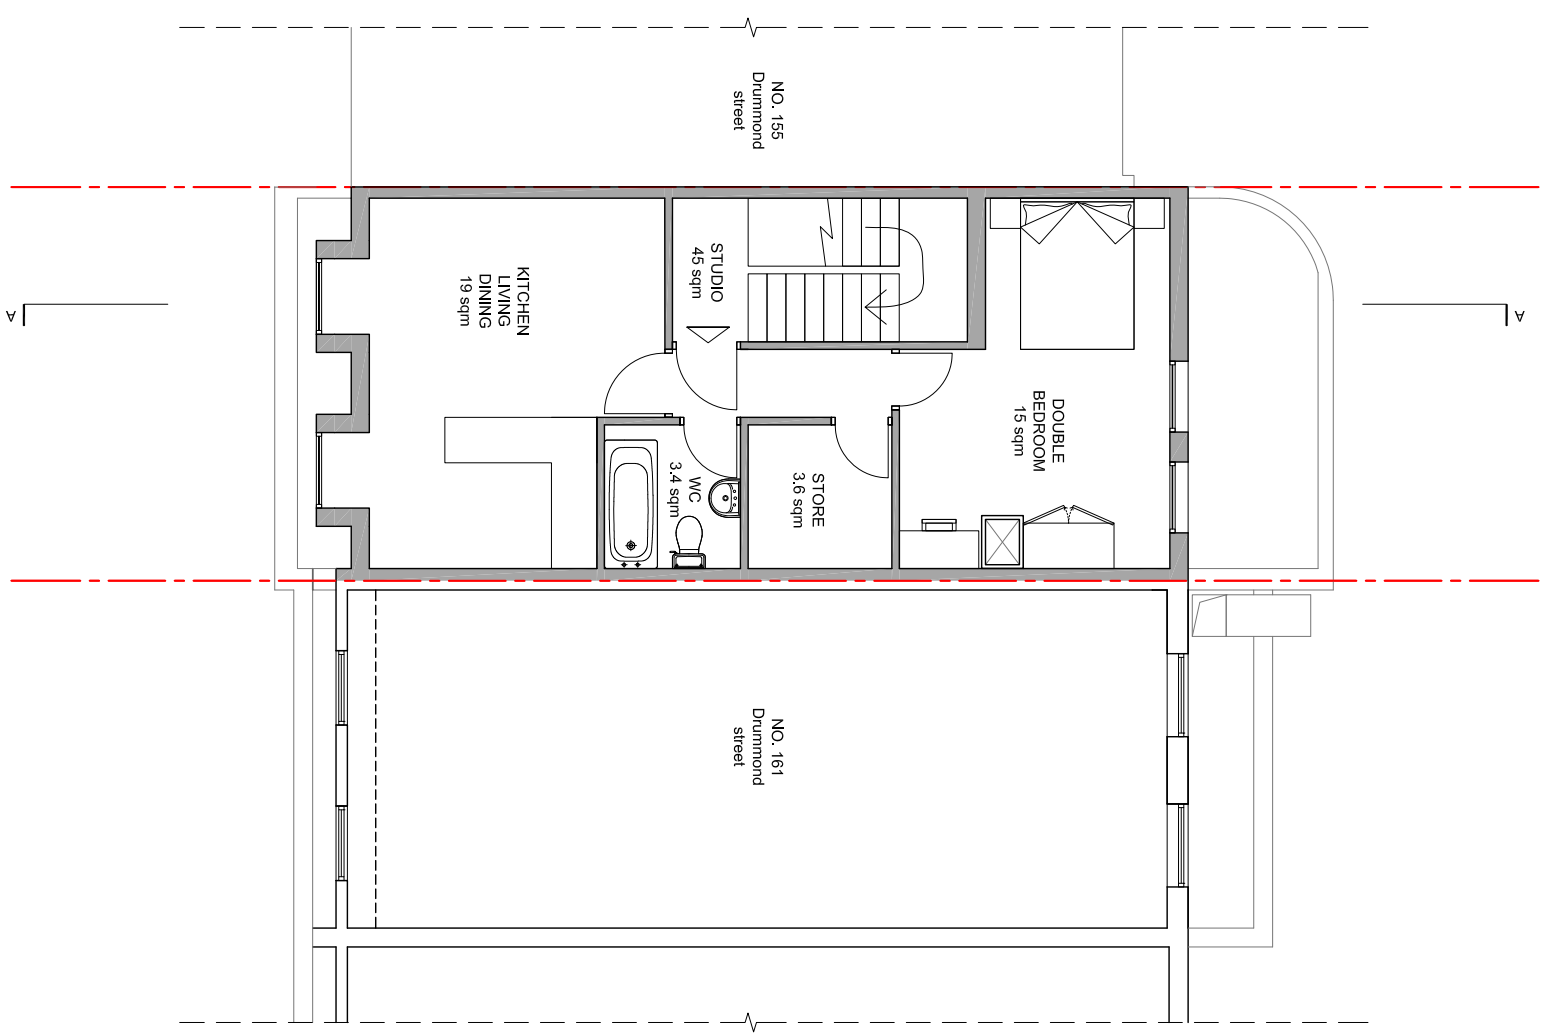


FOURTH FLOOR PLAN PROPOSED
scale 1:100

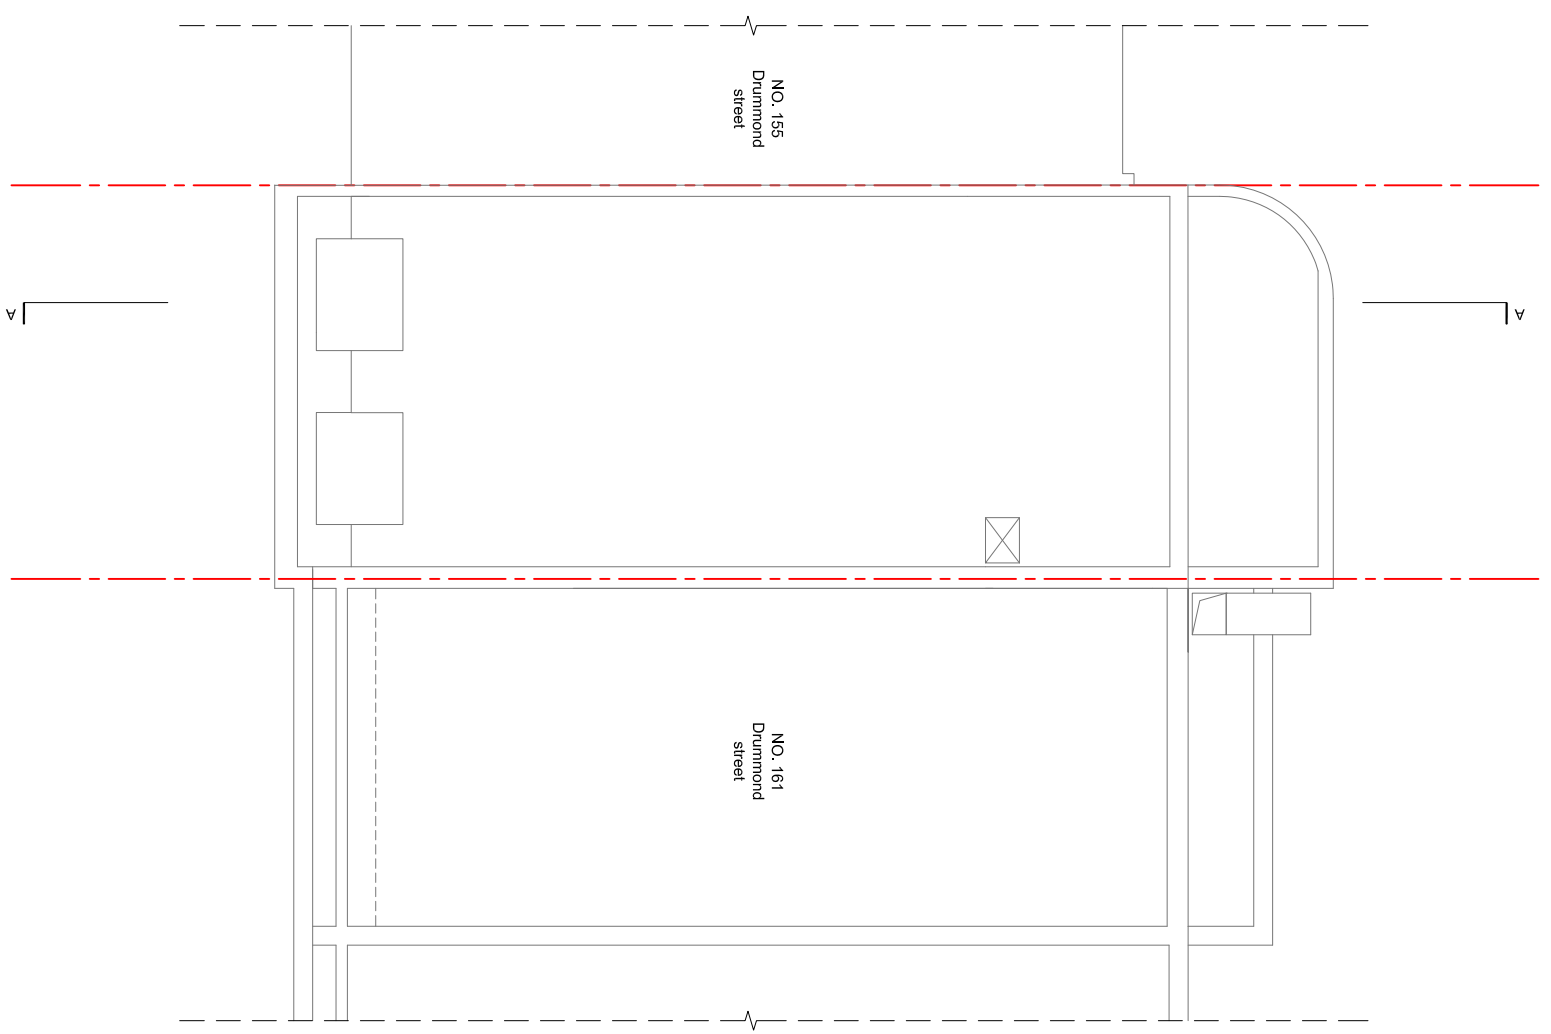

ROOF PLAN PROPOSED
scale 1:100



10 m

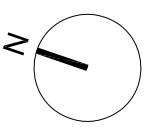

Rev	Description	Date	Dm	CHK
20160930	AB	JH		

Purpose of Issue
FEASIBILITY

Project
**159 DRUMMOND STREET
LONDON
NW1 2PB**

Drawing Title
FOURTH FLOOR AND ROOF PROPOSED

Scale
1:100@A3
AB

Drawn By

Project No. A-GA-05

Drawing No. 0067

Revtkbn